


1. BUILDING WILL BE DESIGNED (STRUCTURES) AS PER RELEVANT IS CODES FOR EARTH QUAKE RESISTANCE.
2. BUILDING HAS AUTOMATIC SPRINKLER SYSTEM ON ALL FLOORS.
3. CLUB AND RETAIL ARE ARTIFICIALLY LIGHTED MECHANICALLY VENTILATED & AIRCONDITIONED WITH 100% POWER BACKUP.
4. TOILETS ARE ARTIFICIALLY LIGHTED, MECHANICALLY VENTILATED & HAVE 100% POWER BACKUP.(TOWER-A & B)

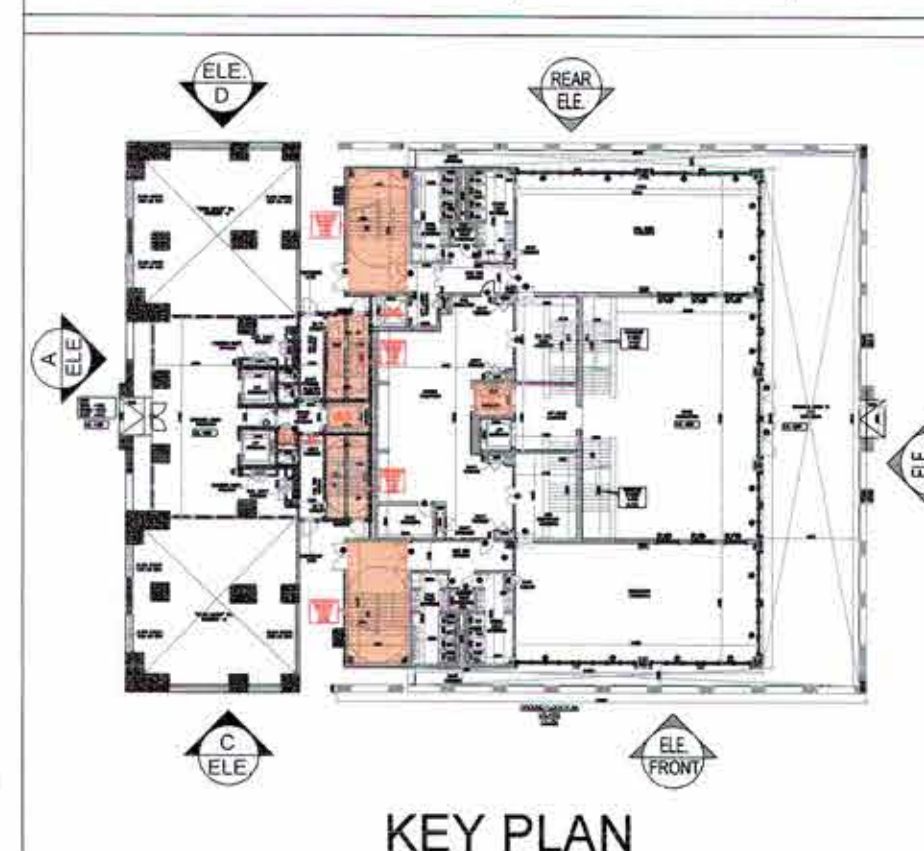

PROJECT:-

PROPOSED GROUP HOUSING COLONY UNDER TOD POLICY (MIX LAND USE 78% RESIDENTIAL + 22 % COMMERCIAL) ON AN AREA MEASURING 4.84375 ACRES (LICENCE NO.114 OF 2023 DATED 2/06/2023) IN SECTOR-62, GURUGRAM MANESAR URBAN COMPLEX BEING DEVELOPED BY MRS. NEERU DEVI W/O LATE SH. NARESH CHAND JAIN AND OTHER IN COLLABORATION WITH CONSCIENT INFRASTRUCTURE PVT LTD.

Associate Architects

R | S | M | S
ARCHITECTS

RSMS ARCHITECTS PVT. LTD.
69, Nora Niwas Bhawani Kunj
(Behind D2), Vasant Kunj,
New Delhi-110070.
Tel.: 011-26898616, 26898617
www.rsms-arch.com


 P. H. Khanna
 STP (HQ) STP (HQ) STP (G) C.T. (HQ)
 Member (User/Secy) Member C.T. (HQ)
 BPAC BPAC BPAC BPAC

 Consultant
 Architect

 ATP (HQ)

 Ram Avtar Bassi
 (HQ) C.T. (HQ)
 Member member

SANCTIONED
 TO BE READ WITH THIS OFFICE
 MEMO NO.: 36752
 DATED: 31-10-2023
 [Signature]

ARCHITECT'S SEAL & SIGNATURE	OWNER'S SEAL & SIGNATURE
---------------------------------	-----------------------------



AUGUST.-2023.		Scale : 1:100	
---------------	--	---------------	--

Drawing Title: -

ELEVATION-B
(TOWER-B)
