

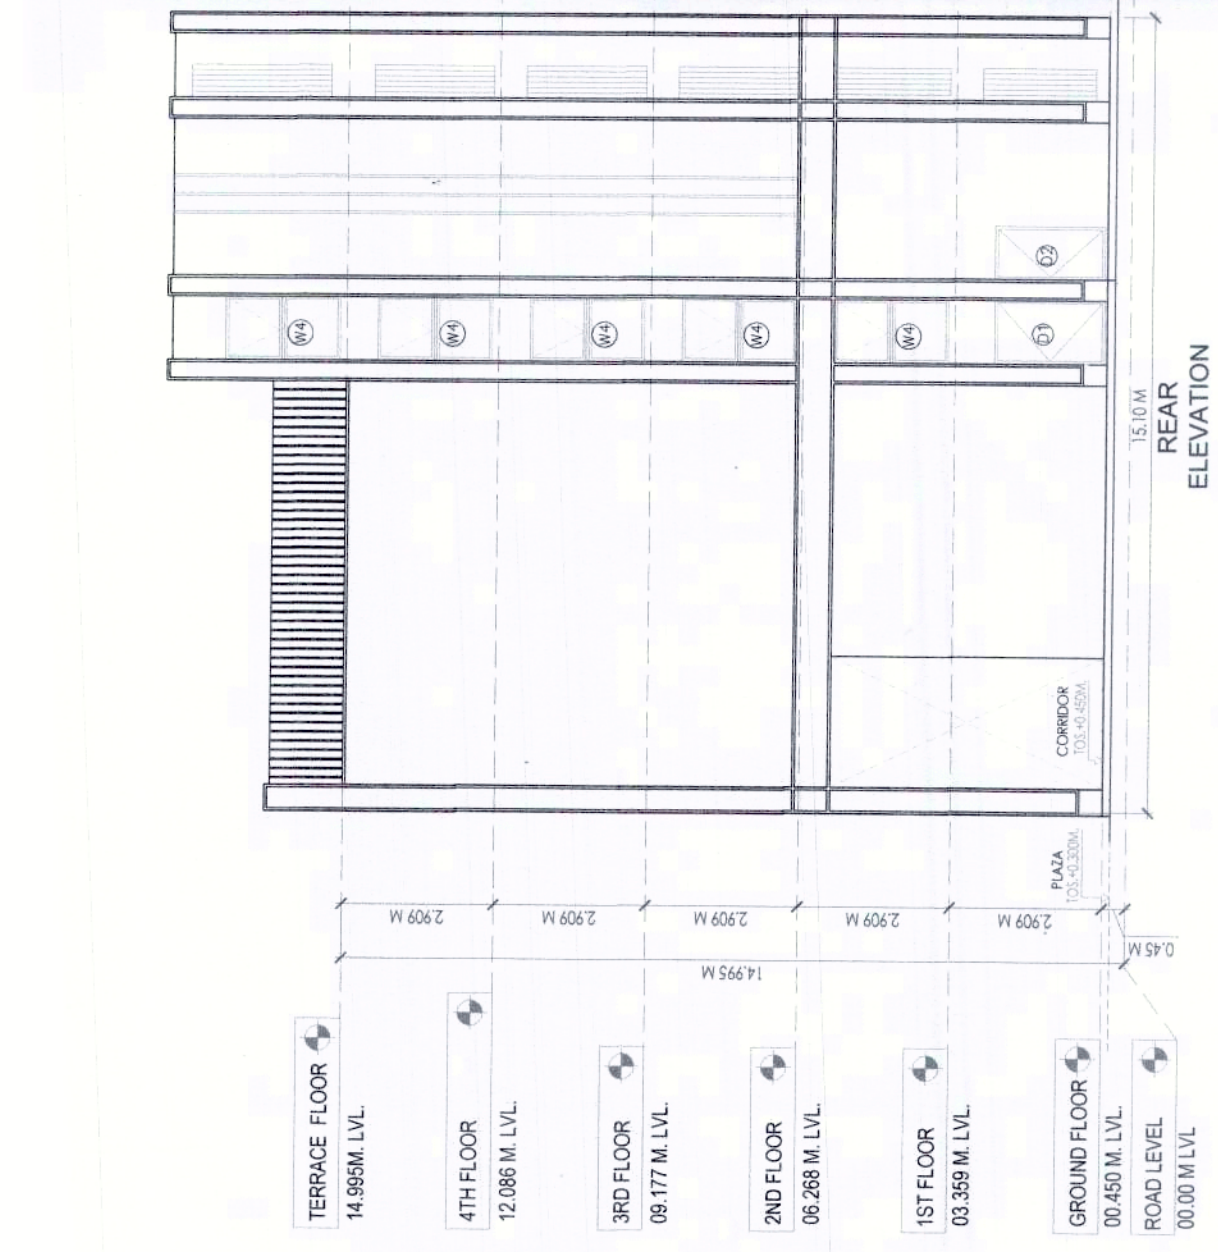
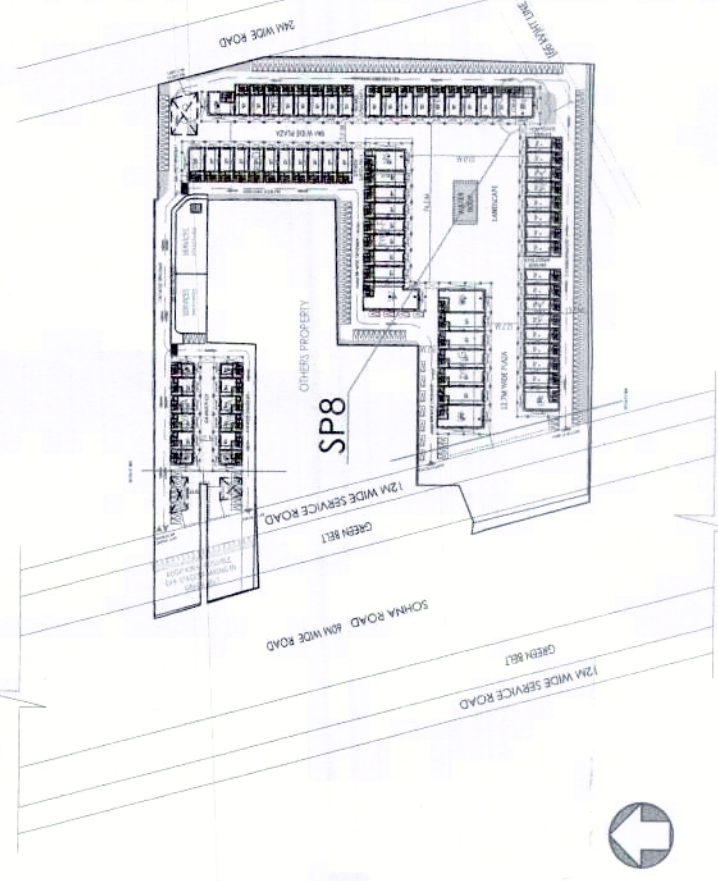
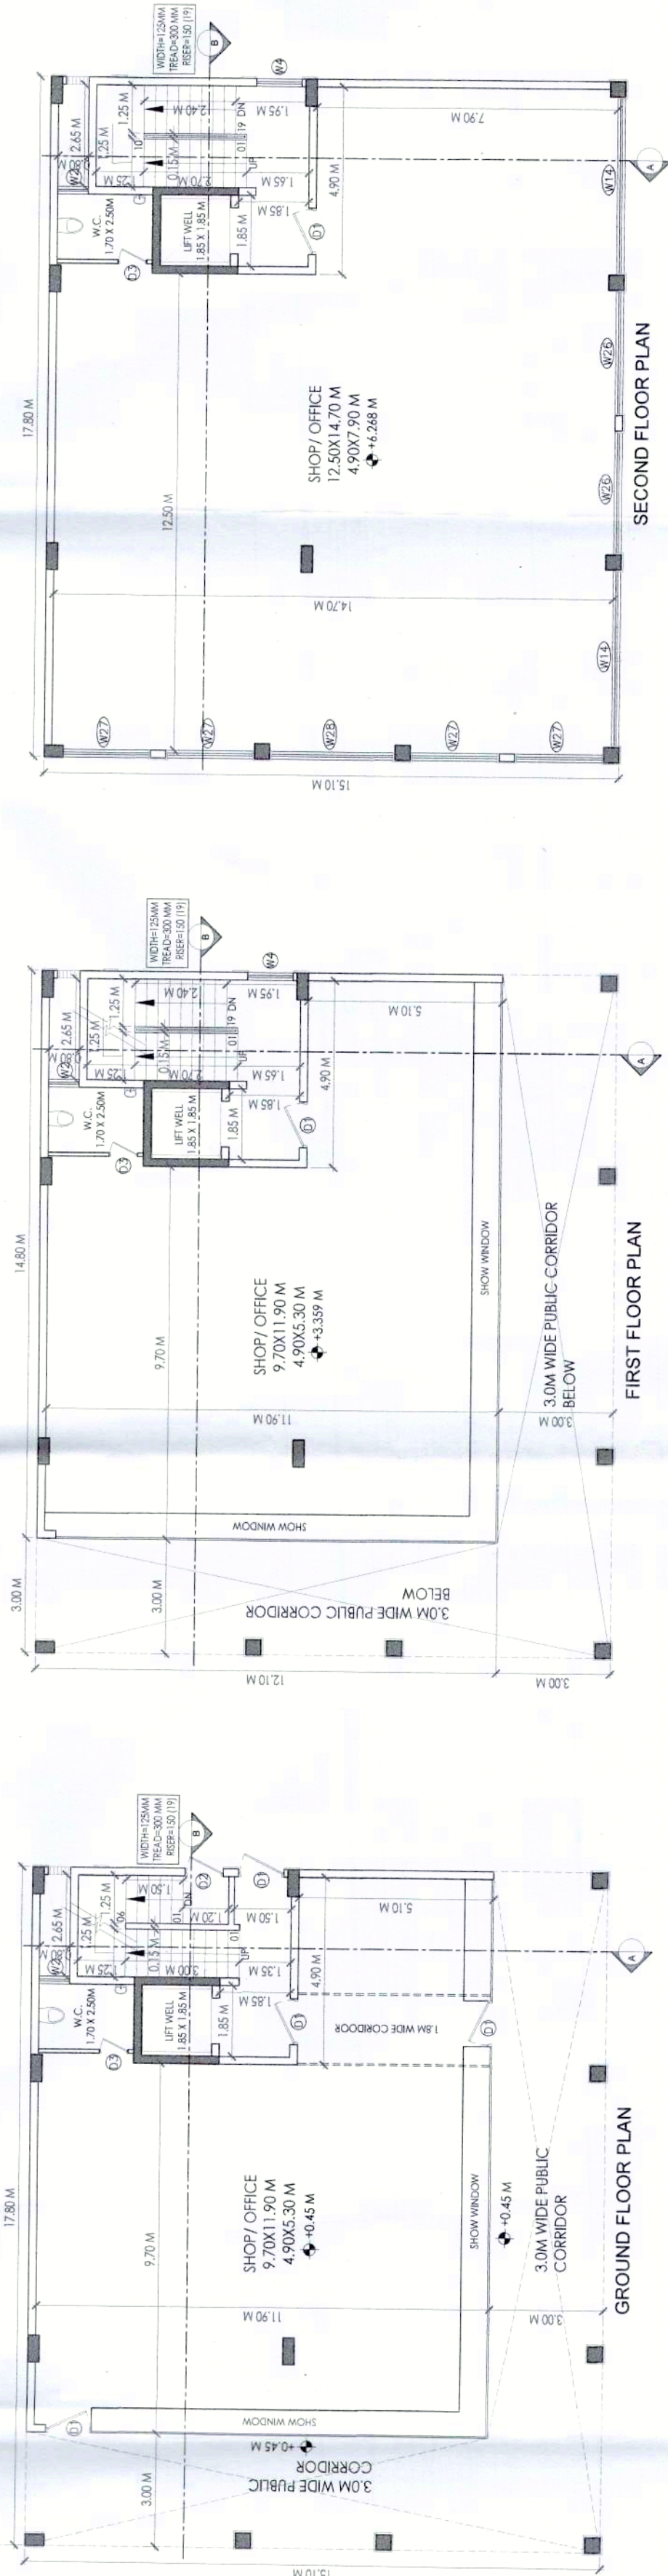
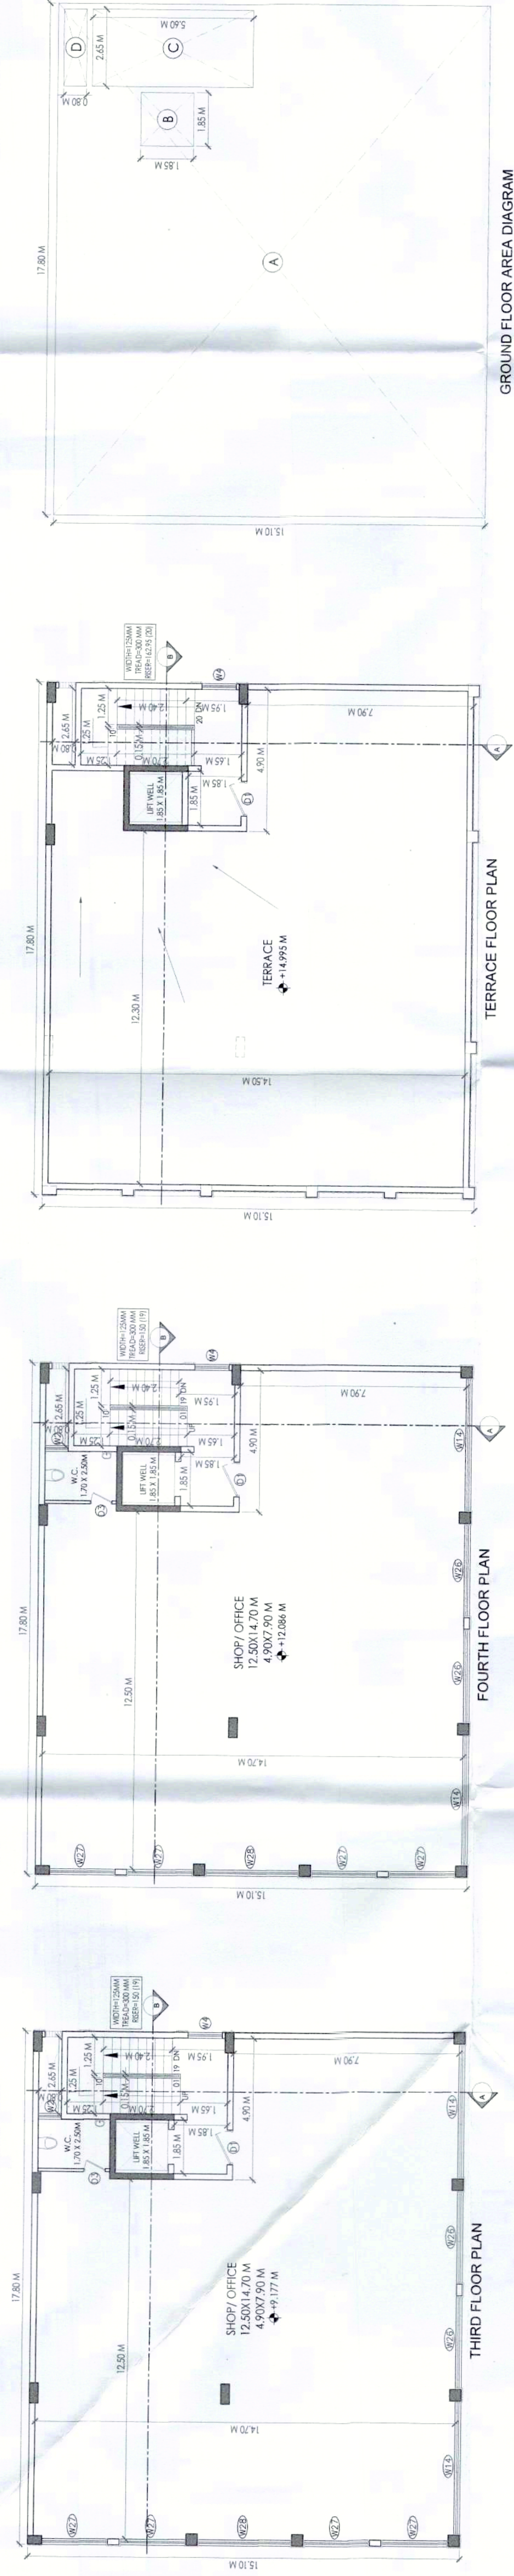


[illegible]

SCO TYPE SP8		DEDUCTION(LIFT, STAIRCASE, SHUFT)		FAR AREA (SQM) FAR AREA (SQ YARD)	
FLOOR	WIDTH(M)	DEPTH(M)	PLOT AREA (SQM) (STAIRCASE, SHUFT)	(SQM)	
GROUND FLOOR	17.80	15.10	268.780		765.780
FIRST FLOOR	17.80	15.10	270.080	20.383	158.806
SECOND FLOOR	17.80	15.10	269.780	20.383	297.0889
THIRD FLOOR	17.80	15.10	269.780	20.383	297.0889
FOURTH FLOOR	17.80	15.10	269.780	20.383	297.0889
FAR PER FLOT					1172.670
TOTAL FAR OF SCO TYPE SP8- REGULAR PLOTS 01 NOS.					1172.670
					1402.5016

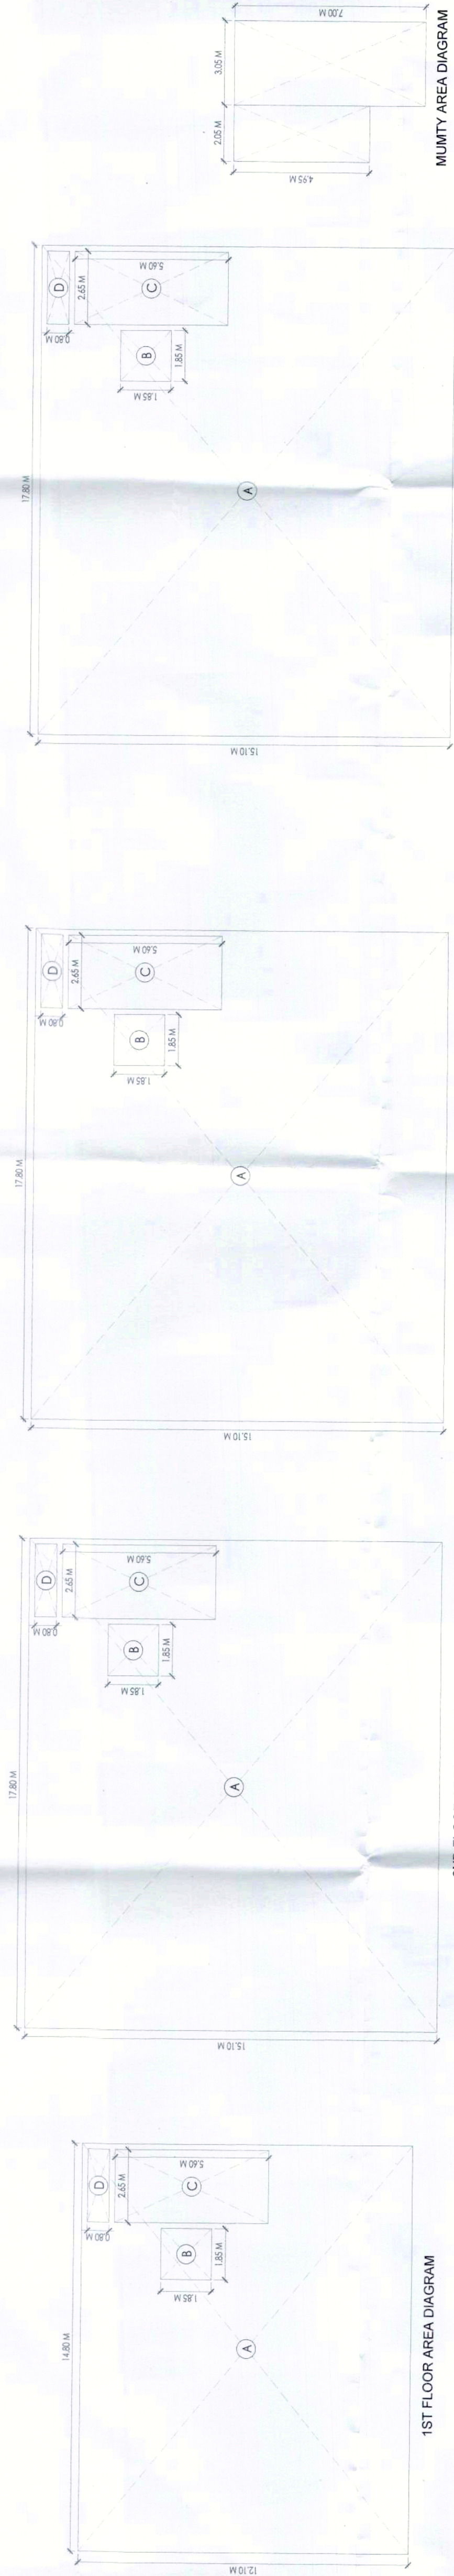

KEY PLAN

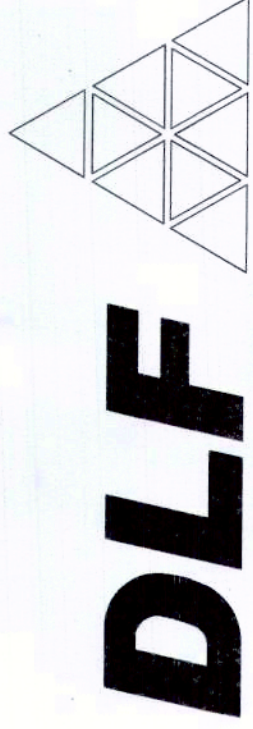

DLF HOME DEVELOPERS LTD.

PROJECT TITLE
SCO AT SECTOR 67, GURUGRAM

SHEET TITLE

SCO SP8 - GROUND, BASEMENT, 1ST FLOOR,
TYPICAL PLAN, AREA DIAGRAM, ELEVATIONS
SECTIONS

Document Release Type

SUBMISSION DRAWING

Job No. _____

Scale
1:100 ON A0 SHEET

Date	01 DEC 2023	DRAWING NUMBER
------	-------------	----------------

Drawn by

Checked by	Revision No.
------------	--------------

ARCHITECT
FAHAD SHAHBAZ
CA/2006/38330

ARCHITECT/TOWN PLANNER