


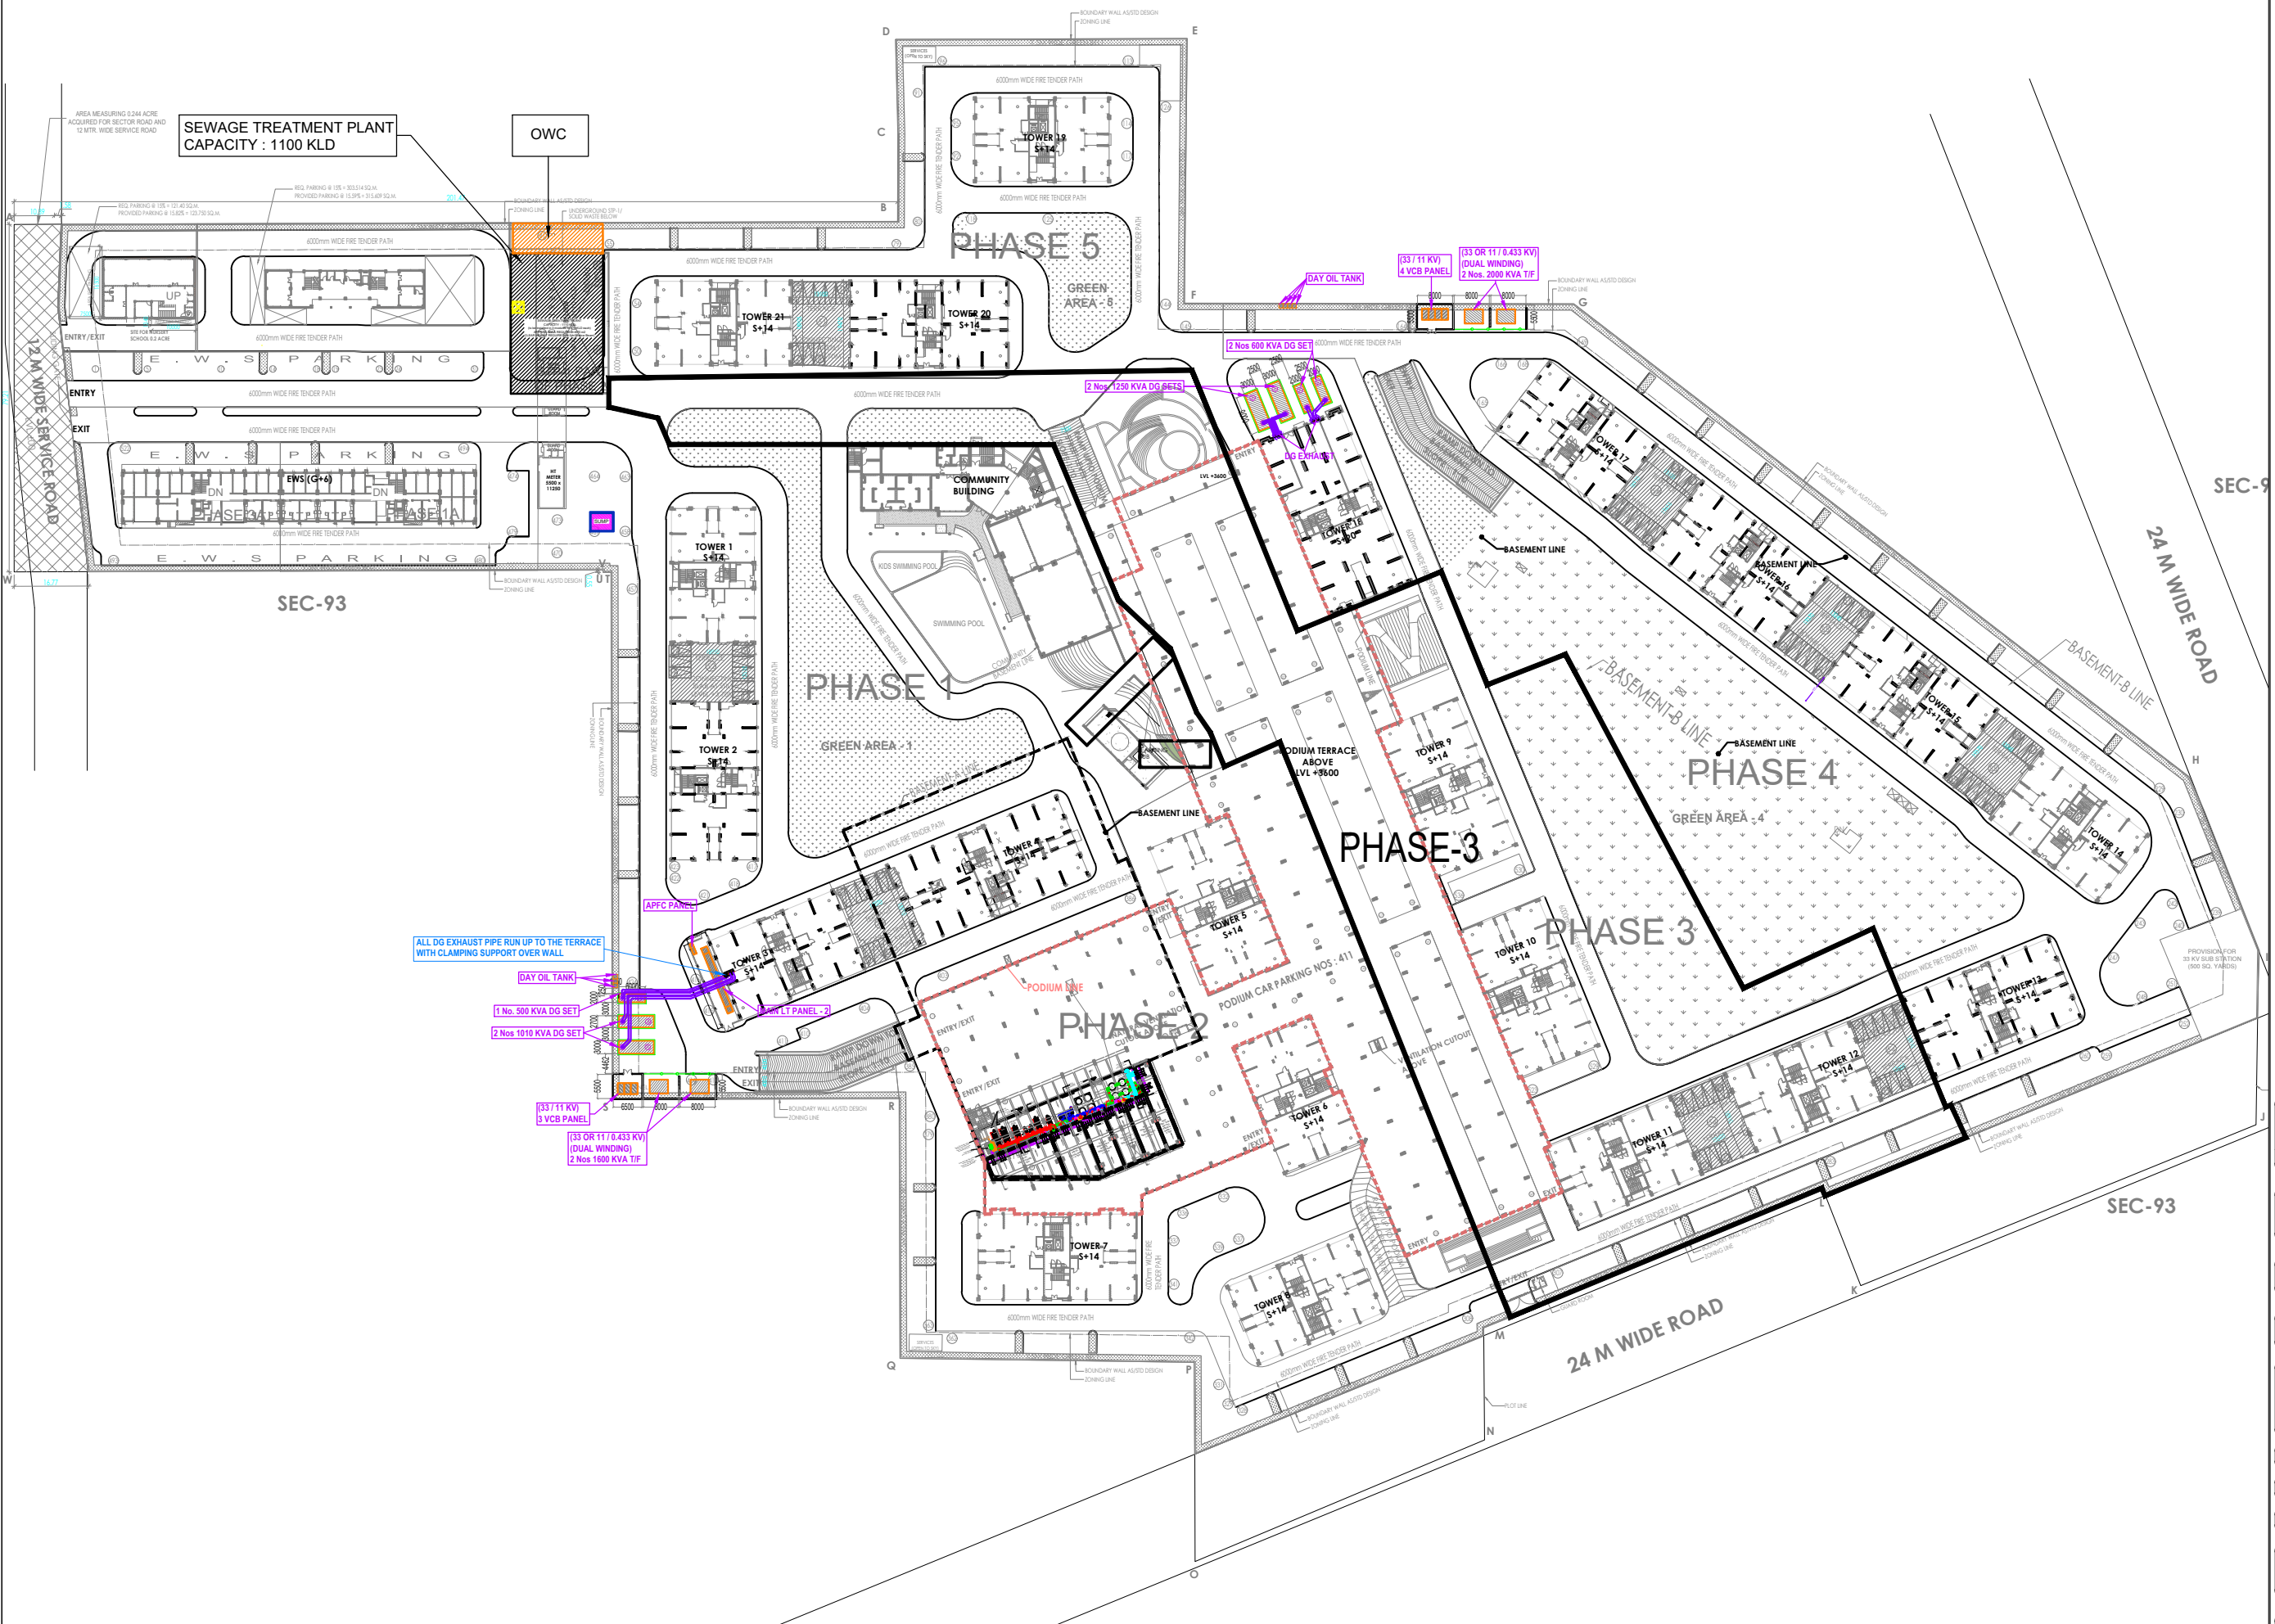

Rev. No.	Date	Revision
..	..	..

project
ASHIANA AMARAH
AT GURUGRAM (HARYANA)

title
LAYOUT PLAN

subtitle
EXTERNAL ELECTRICAL SYSTEM

drawing released for
☐ APPROVAL ☒ RERA SUBMISSION
☐ ADVANCE COPY ☐ CONSTRUCTION

drg. no.
Ashiana Amarah/ES-01

drawn by
Surjeet

scale
1 : 725

designed by
Ateeq Ur Rehman

date
December - 2023

checked by
Anand Havelia

architects
Bias+ Architecture
502, Tower No. 12, Commonwealth Games Village,
New Delhi 110 092, India, +91 11 2121 1603/606, www.biasarchitecture.com

BIAS
ARCHITECTURE

services consultant
Consummate Engineering Services (P) Ltd.

cespl
Noida Office : B - 67, Sector - 67, Noida - 201 301
Tel : (0120) 2303500 (30 Lines)
Lko Office : R 006, Rohas Plumeria, Gomti Nagar, Lucknow
e mail : mail@cespl.in, website : www.cespl.in