
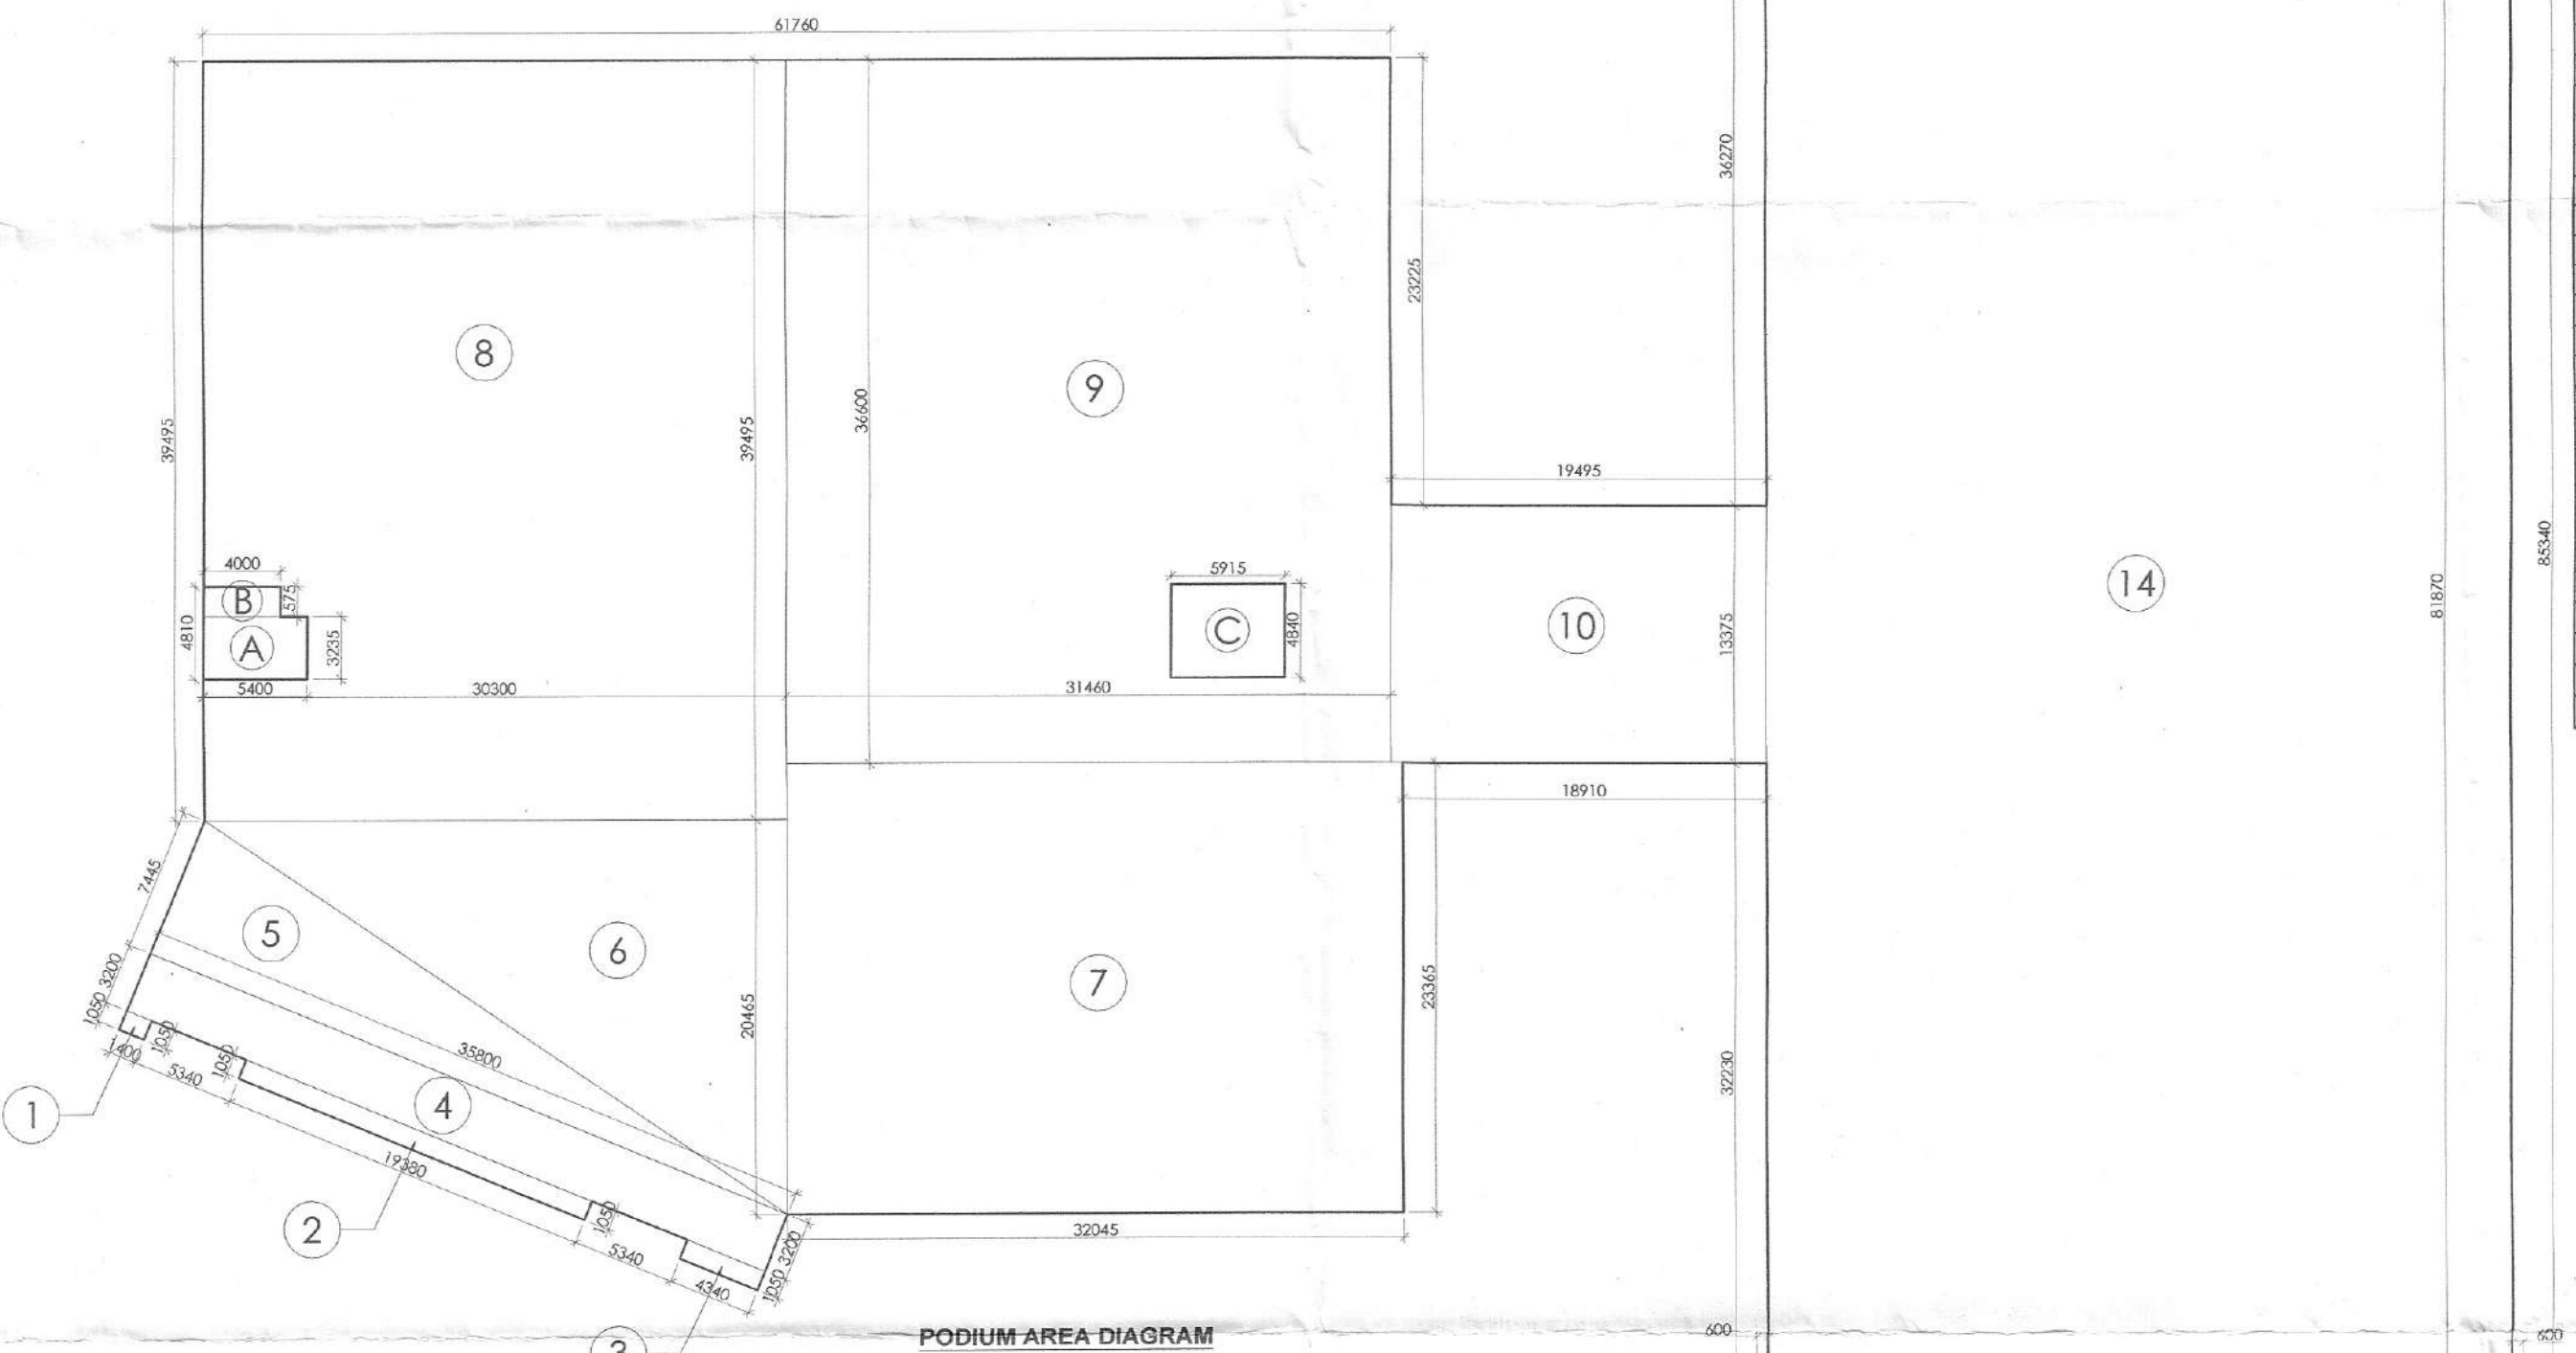
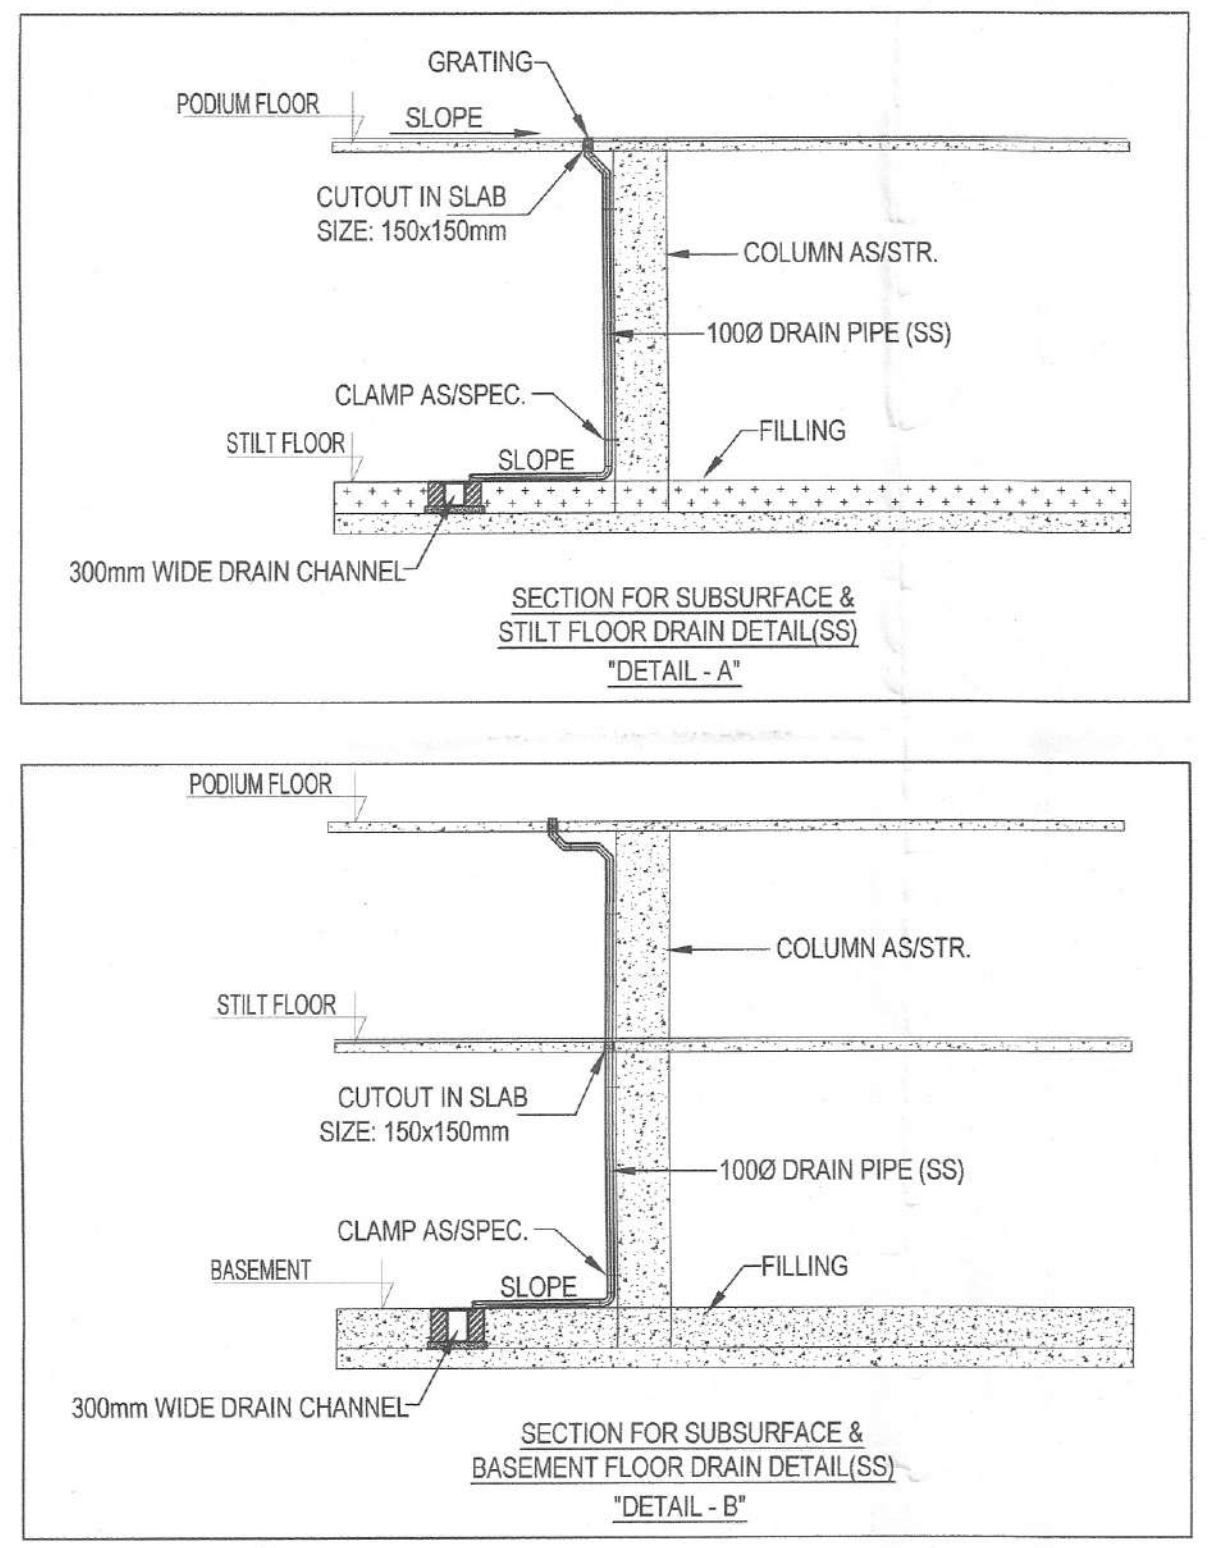


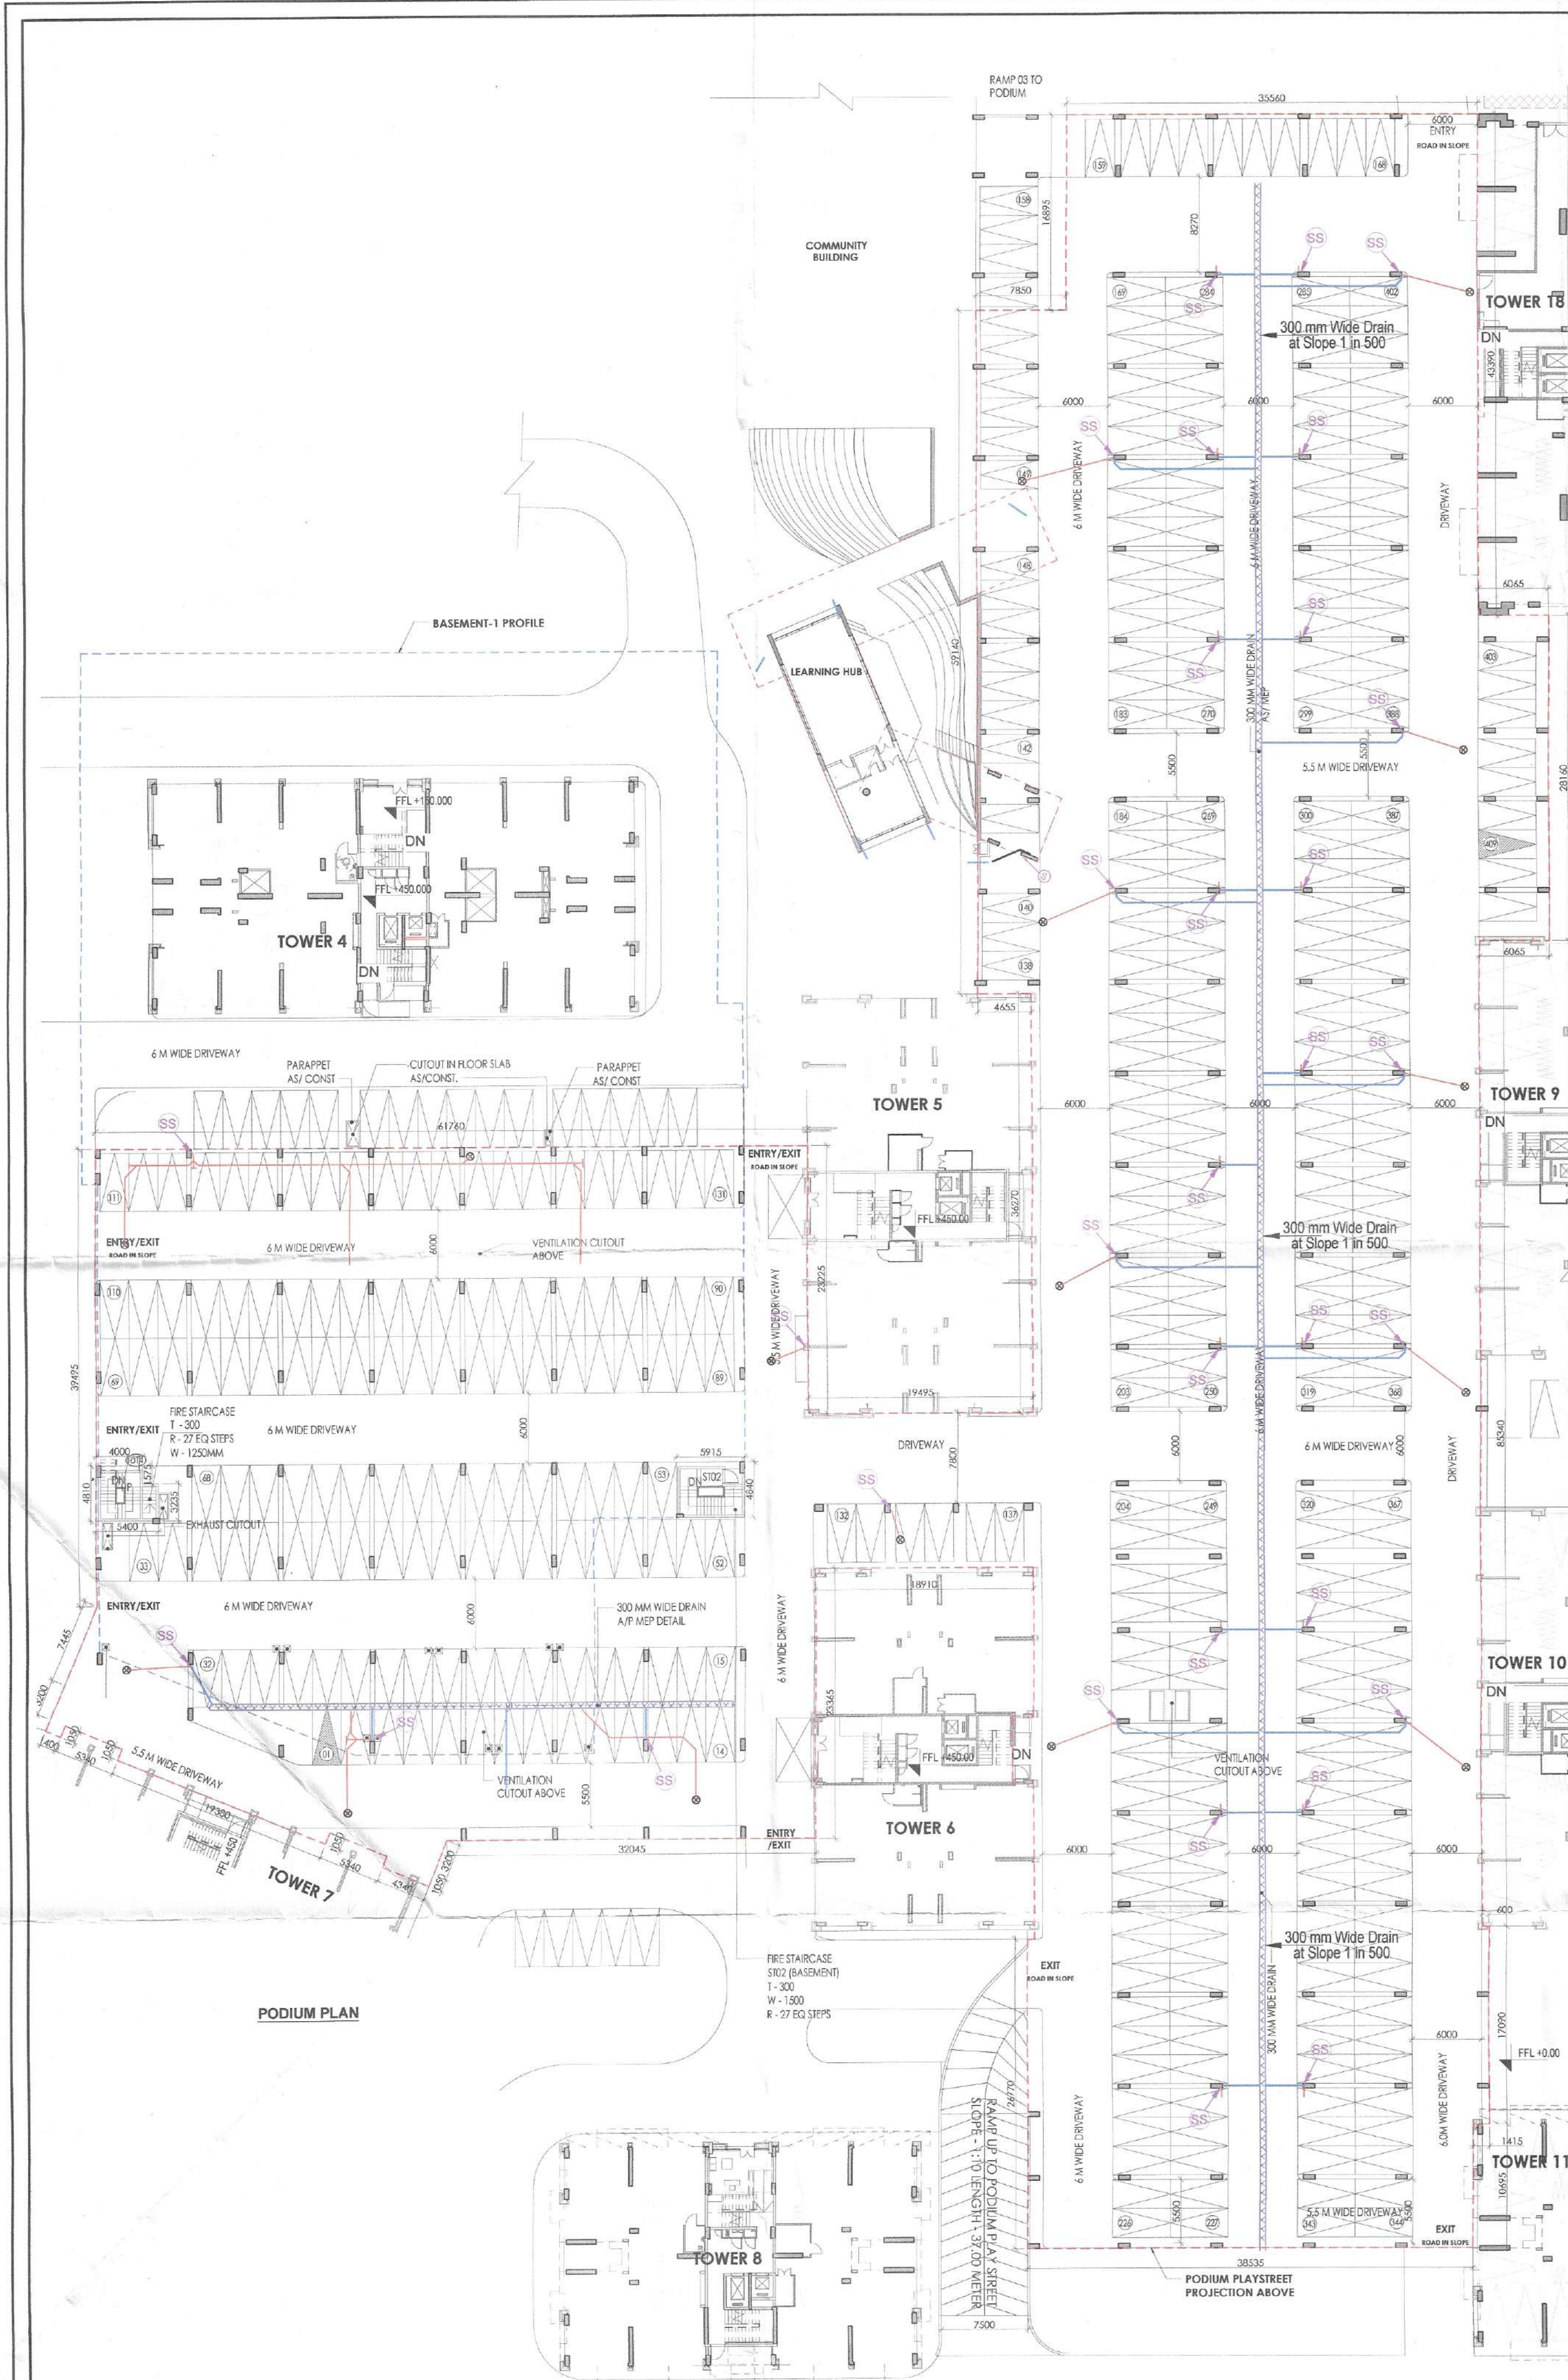

This is a "PROVISIONAL BUILDING PLAN" approved only for the purpose of inviting objections from the general public


Member Secretary
B.P.A.C.
Member
B.P.A.C.
Chairman
B.P.A.C.

Consultant Architect
ATP(HQ)
Superintending Engineer (HQ)
for Chief Engineer-I
HSVP, Patna

TO BE READ WITH THIS OFFICE
MEMO NO.:
DATED :
Checked and found ok for Public Health
(Internal) Service only subject to comments in
in forwarding letter No.

PODIUM AREA CALCULATIONS				
NO.	COEFF.	LENGTH	BREADTH	QUANTITY AREA (SQ.M)
1	1	1.400	1.050	1.470
2	1	19.380	1.050	20.349
3	1	4.340	1.050	4.557
4	1	35.800	3.200	114.560
5	0.5	35.800	7.445	133.296
6	0.5	30.300	20.465	310.045
7	1	32.045	23.365	748.751
8	1	30.300	39.455	1196.689
9	1	31.460	36.600	1151.436
10	1	19.465	13.375	260.746
11	1	38.535	10.695	412.132
12	1	39.355	16.075	632.632
13	1	0.600	17.090	10.254
14	1	38.755	81.870	3172.872
15	1	6.065	28.160	170.790
16	1	43.410	59.140	2567.257
17	1	35.560	16.855	600.766
TOTAL PODIUM AREA				11508.591

SERVICE AREA				
NO.	COEFF.	LENGTH	BREADTH	QUANTITY AREA (SQ.M)
A	1	5.400	3.235	17.469
B	1	4.000	1.575	6.300
C	1	5.915	4.840	28.629
TOTAL SERVICE AREA				52.398
NET AREA FOR PARKING				11456.194
PERM. PARKING @ 28 SQ/MECS				409.150
SAY				409
PROVIDED CAR PARKING				409

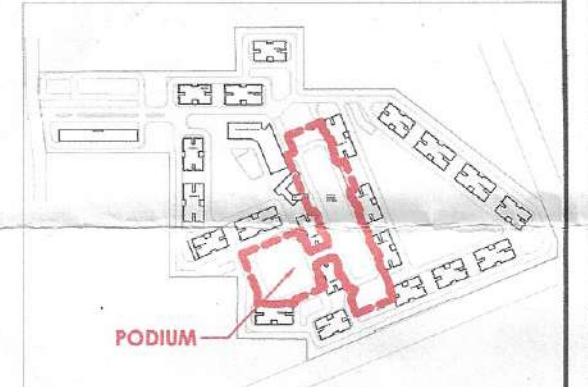

PROJECT
Revised Building Plans of Group Housing Colony
measuring 22.344 Acres (License No. 41 of 2010
Dated 07.06.2010) in sector-93, Gurugram being
developed by Ashiana Housing Ltd. comprising of
total of Five (5) phases.

ARCHITECT'S SEAL & SIGNATURE
SYED MOHD. IMRAN
CA 93 /16665

OWNER/AUTH. SIGN
ASHIANA HOUSING LTD.

Scale : 1 : 300
Drawing Title : PODIUM PLAN & AREA DETAILS
Drawing No. : A-04