




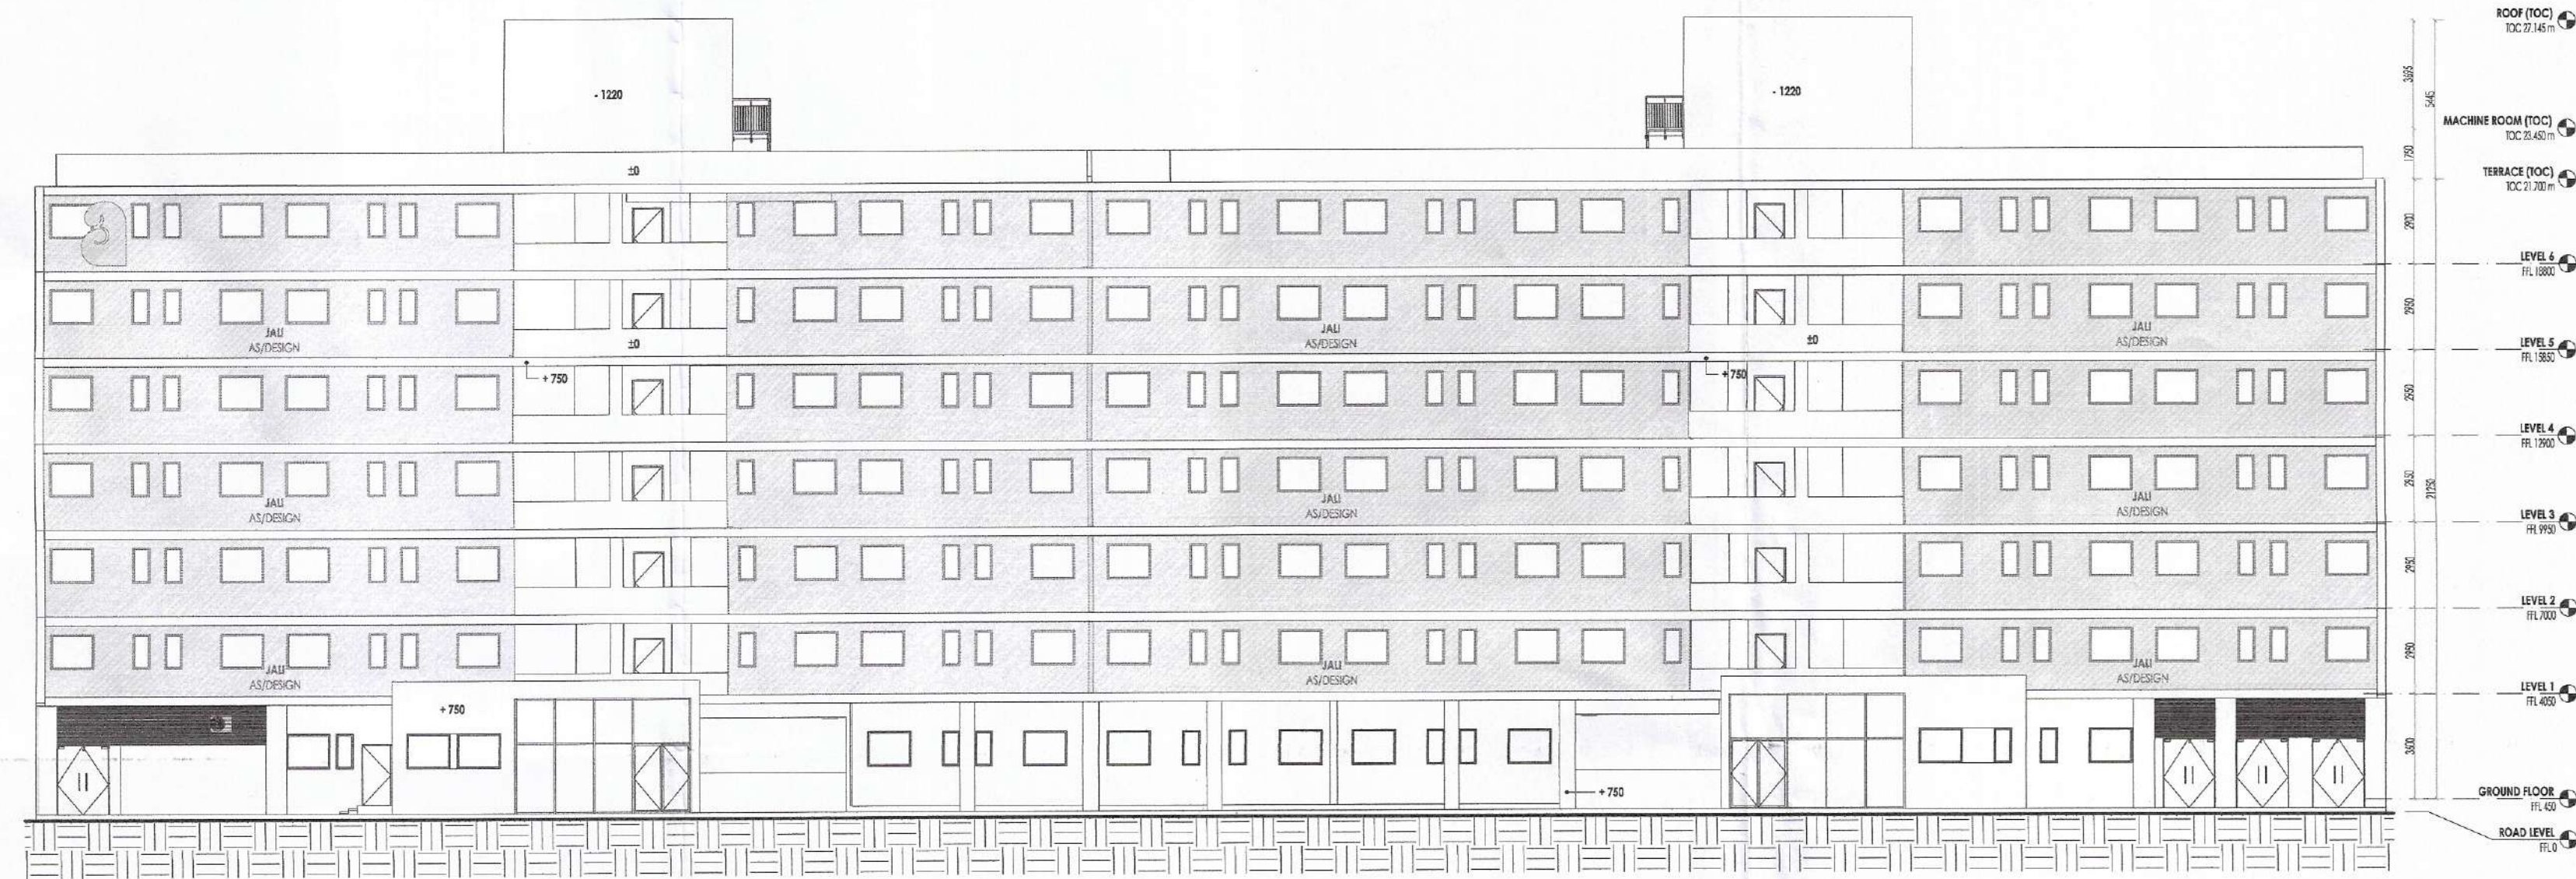


1 ELEVATION 01
1:150

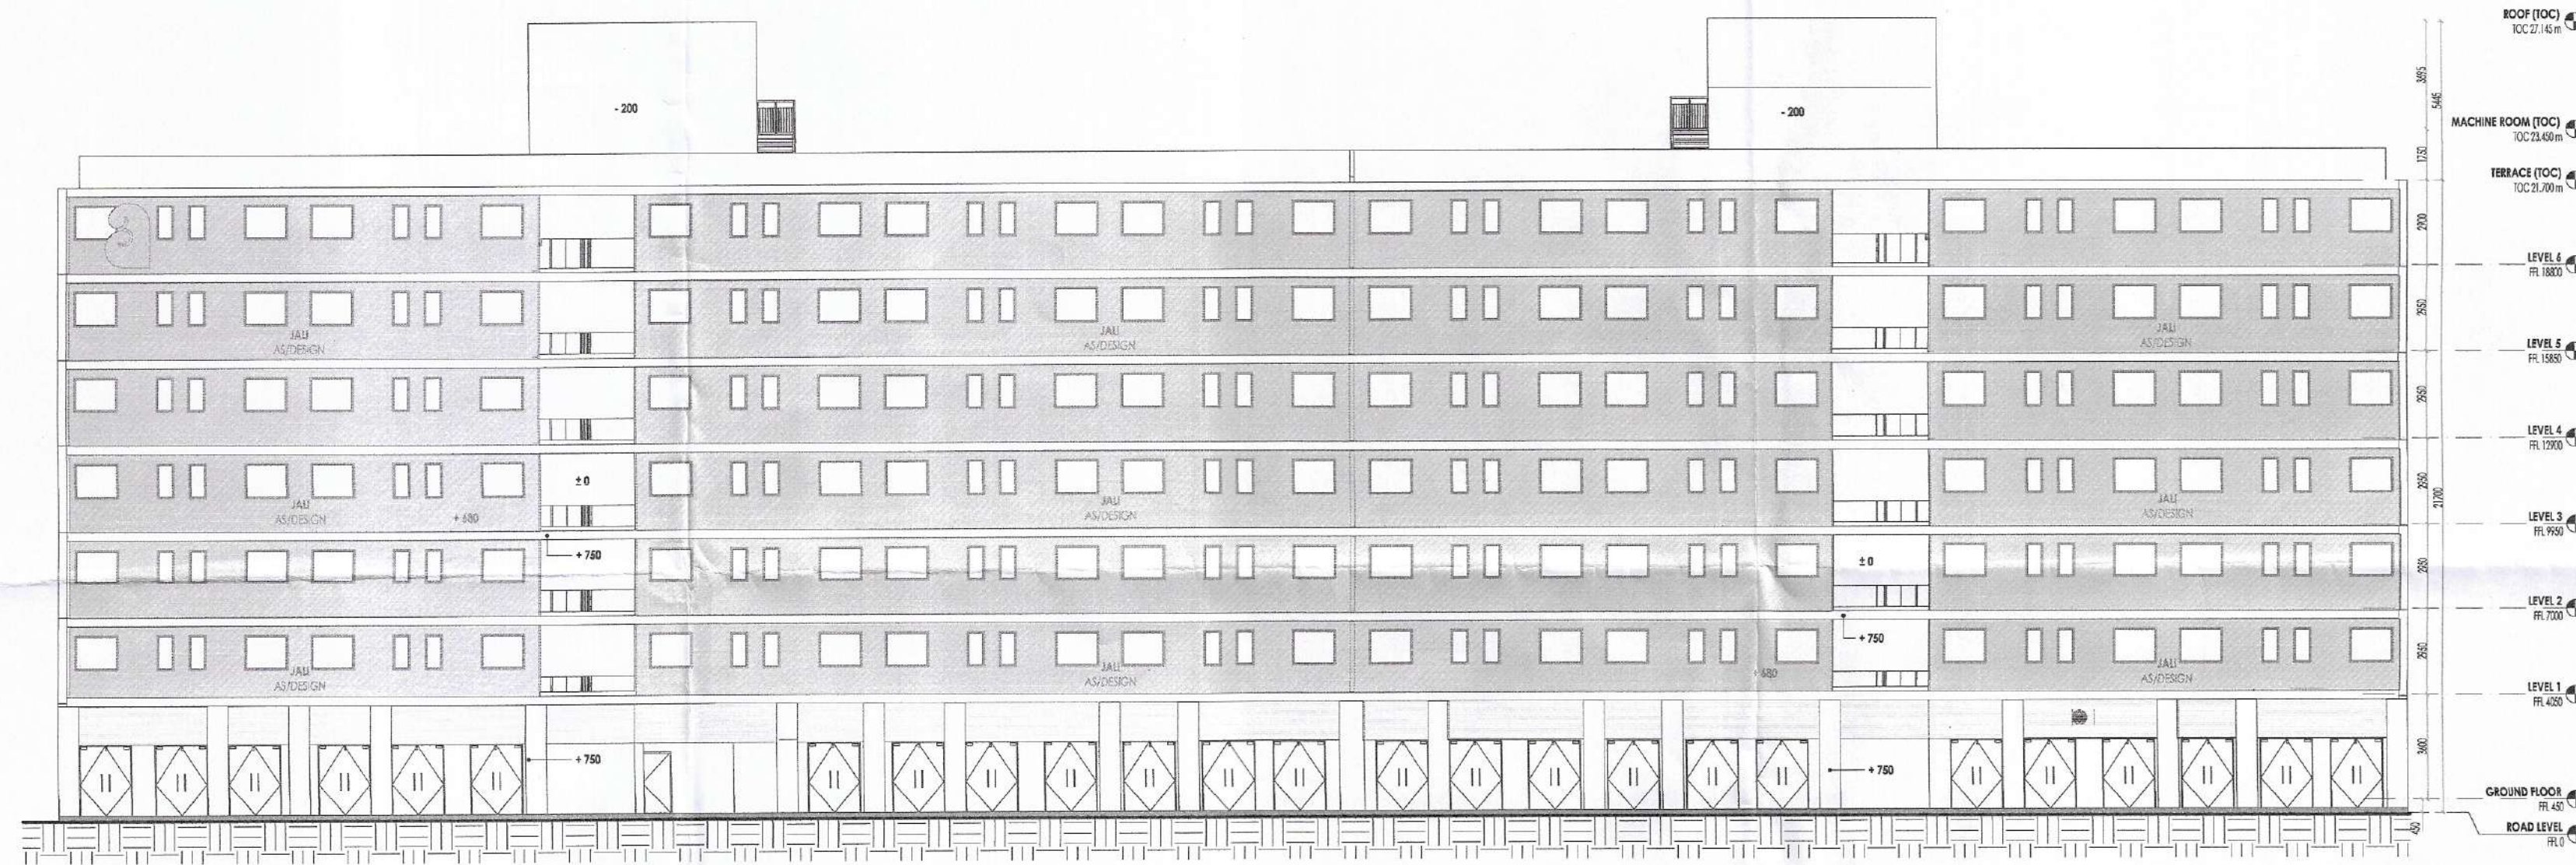


3 ELEVATION 03
1:150

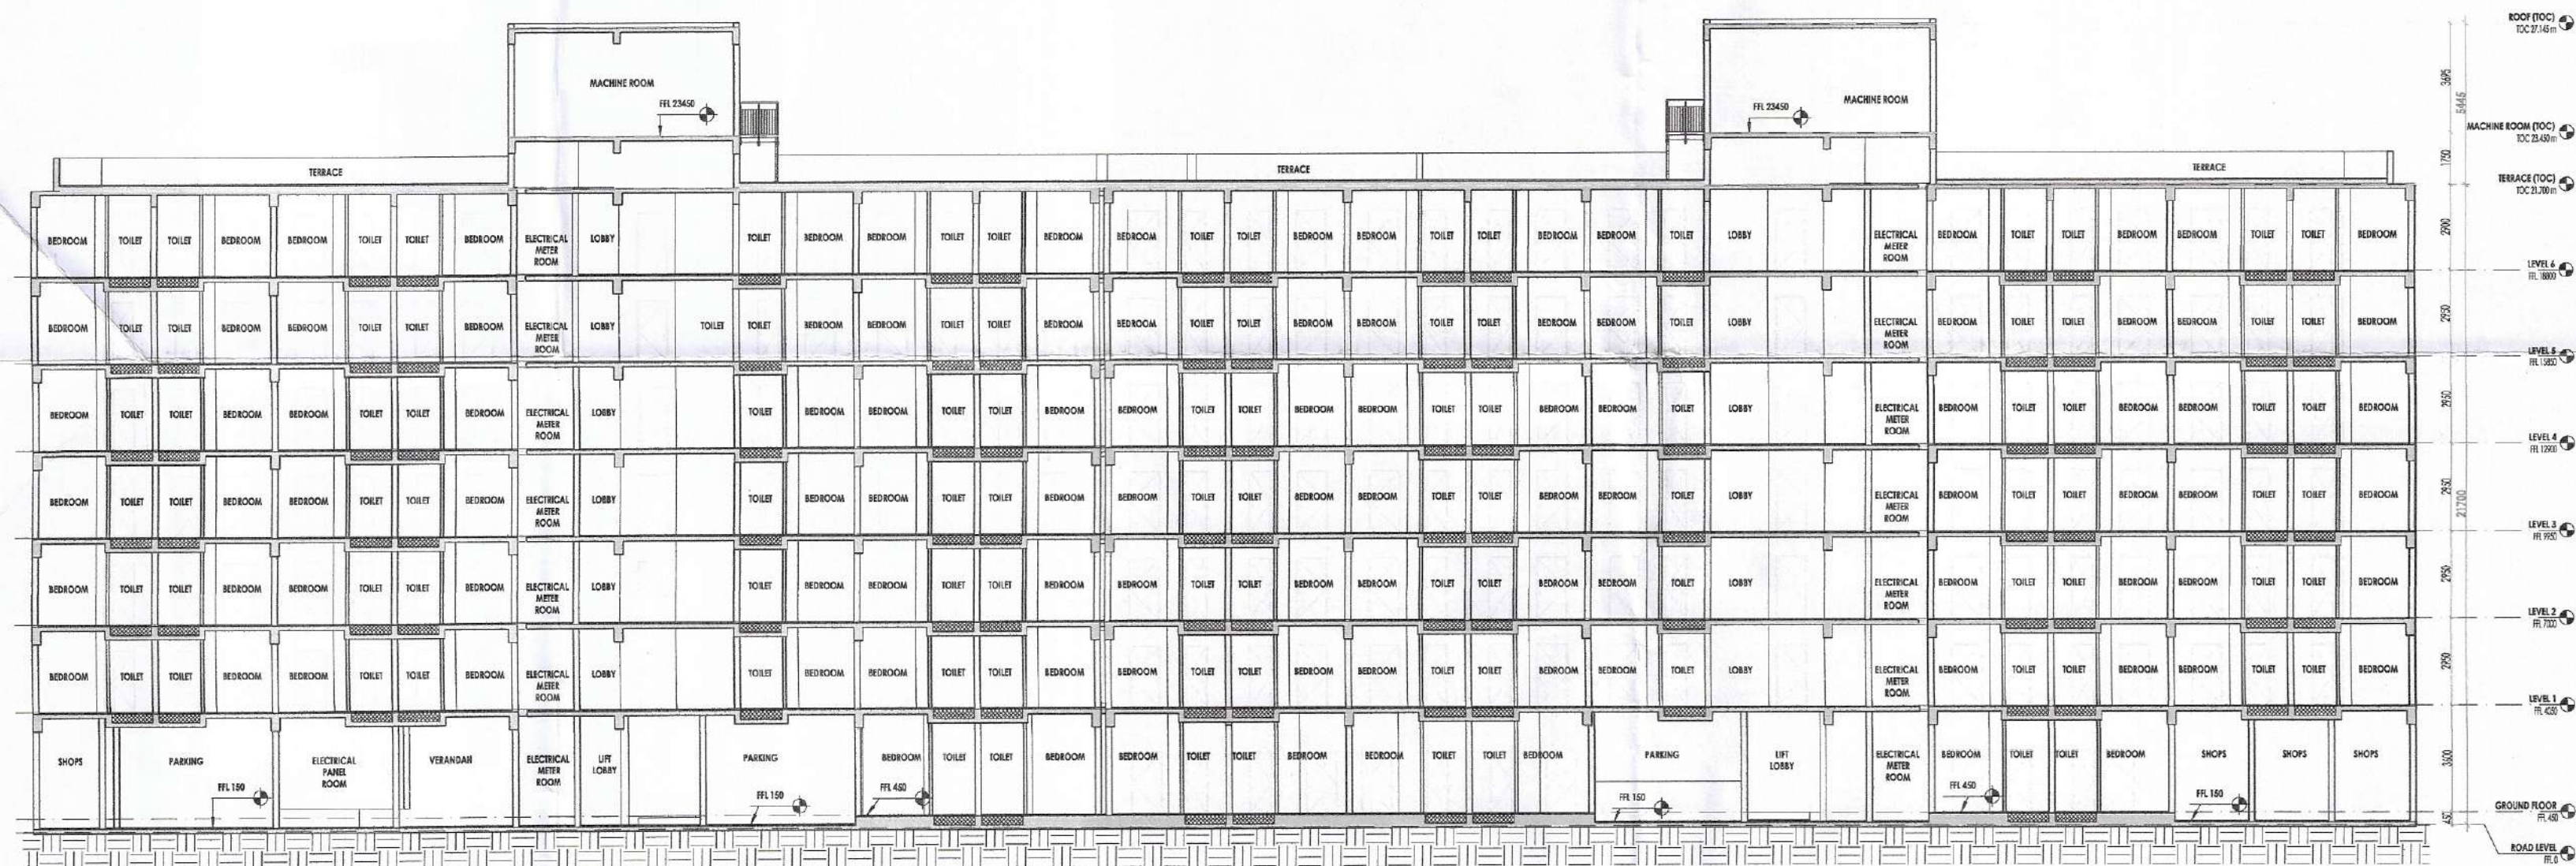


1 SECTION 01
1:150

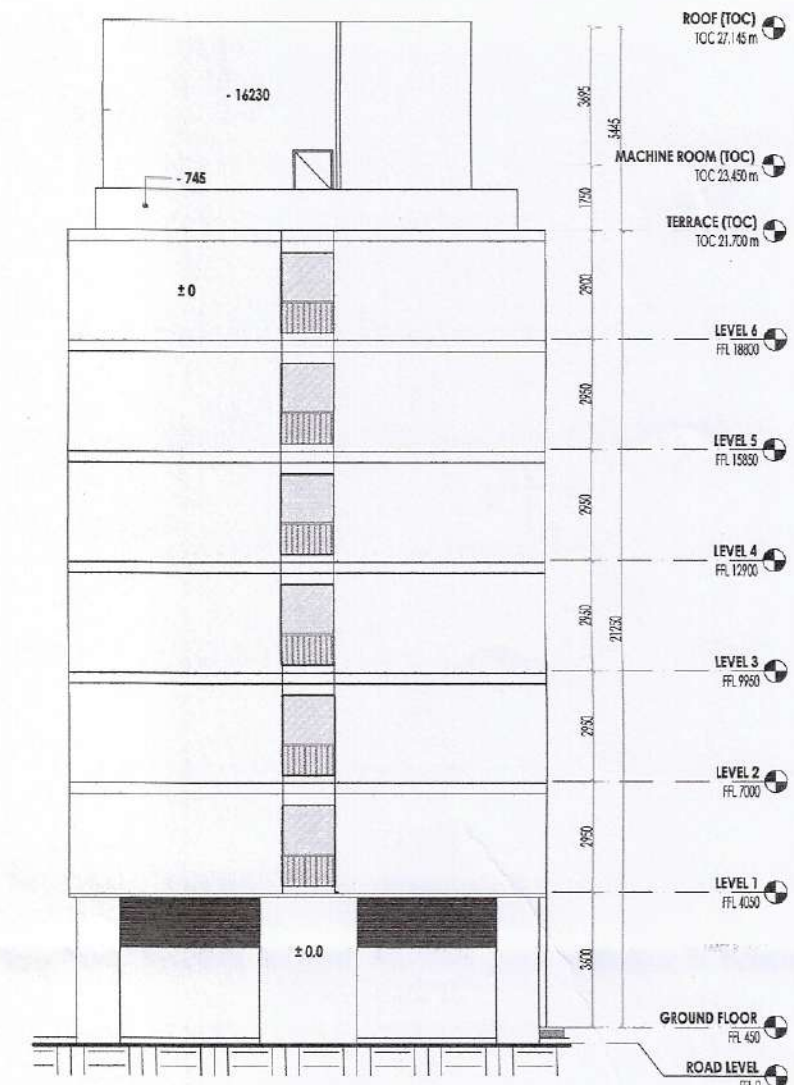

2 ELEVATION 02
1:150

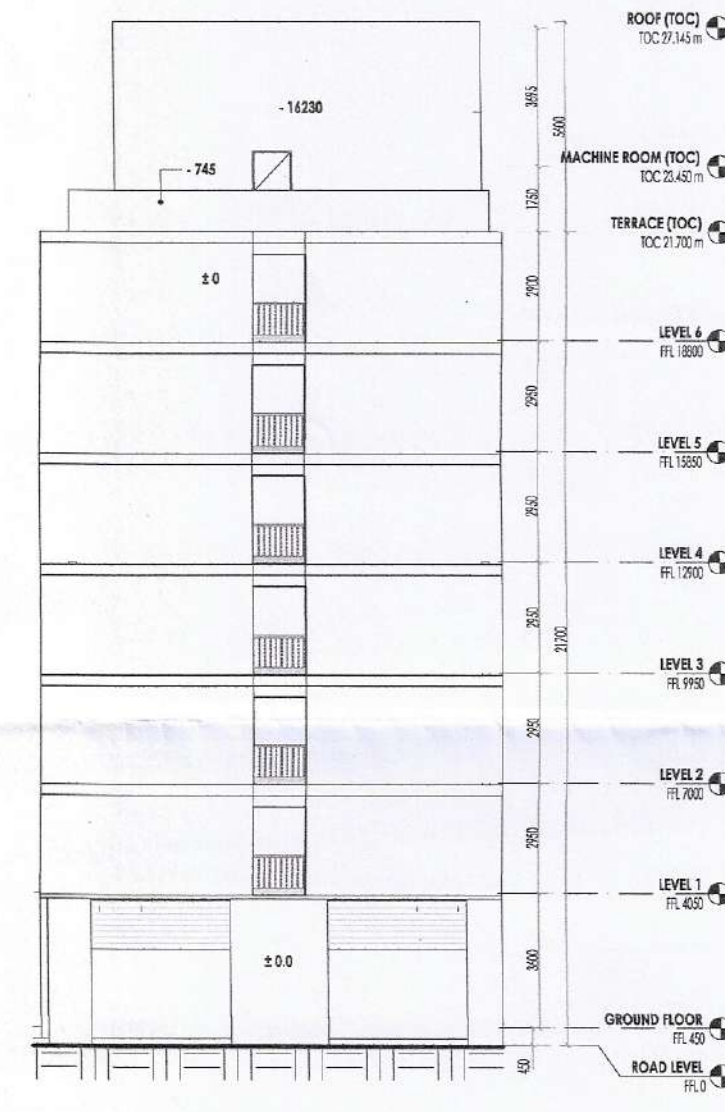

4 ELEVATION 04
1:150

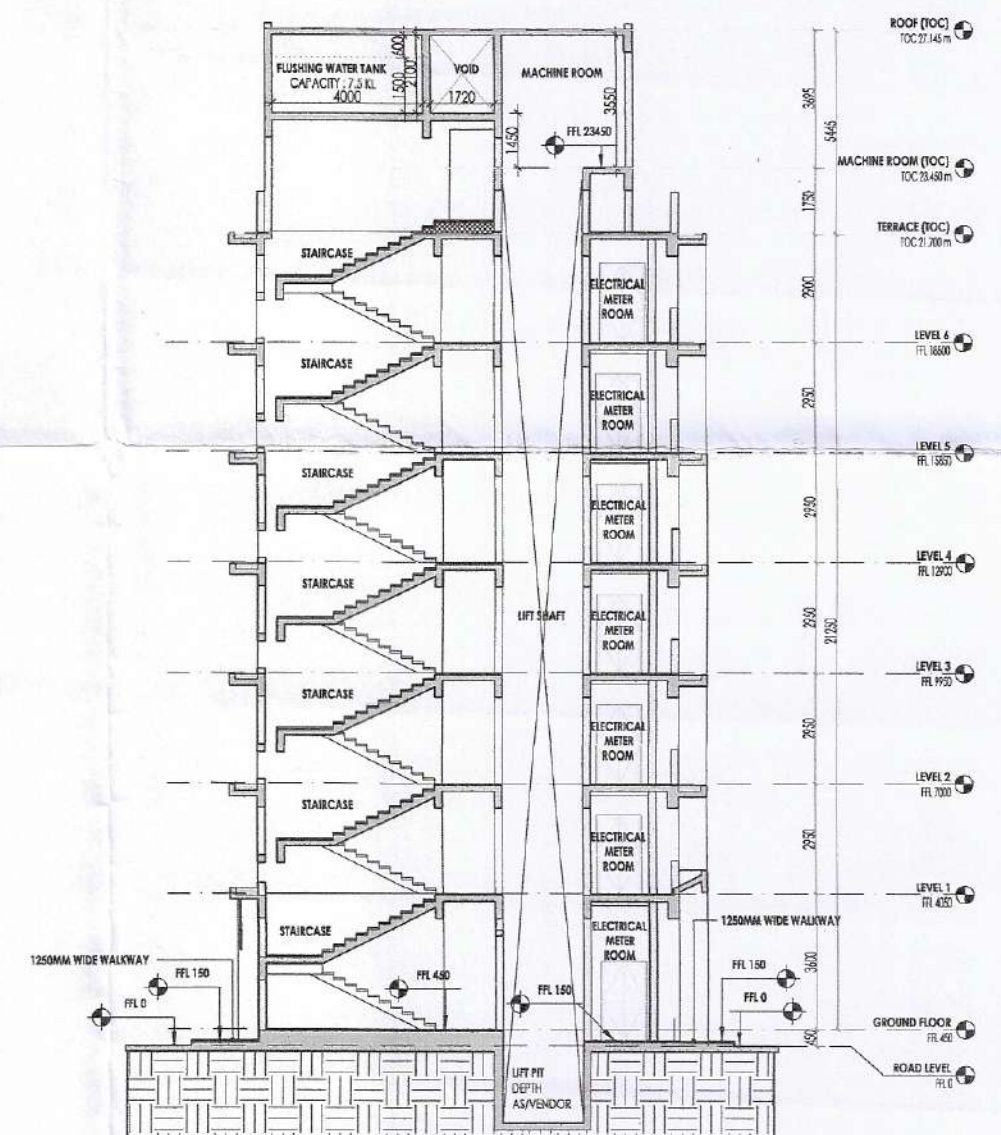

2 SECTION 02
1:150

This is a "PROVISIONAL BUILDING PLAN" approved only for the purpose of inviting objections from the general public

Member B.P.A.C. S.T.P. (HQ) Member Secretary B.P.A.C. S.T.P. (G) Member Chairman B.P.A.C. S.T.P. (Hr.) Member Chairman B.P.A.C.

Consent Architect ATP (HQ)

(Dinesh Kumar) PA (HQ)

TO BE READ WITH THIS OFFICE MEMO NO. DATED:

KEY PLAN PROJECT

Revised Building Plans of Group Housing Colony measuring 22.344 Acres (License No. 41 of 2010 Dated 07.06.2010) in sector-93, Gurugram being developed by Ashiana Housing Ltd. comprising of total of Five (5) phases.

ARCHITECT'S SEAL & SIGNATURE: SYED MOHD. IMRAN CA 93/16885

OWNER/AUTH. SEAL: ASHIANA HOUSING LTD.

Scale: 1:100

Drawing Title: SECTIONS & ELEVATIONS (EWS & CONV. SHOPPING)

Drawing No.: A-53