


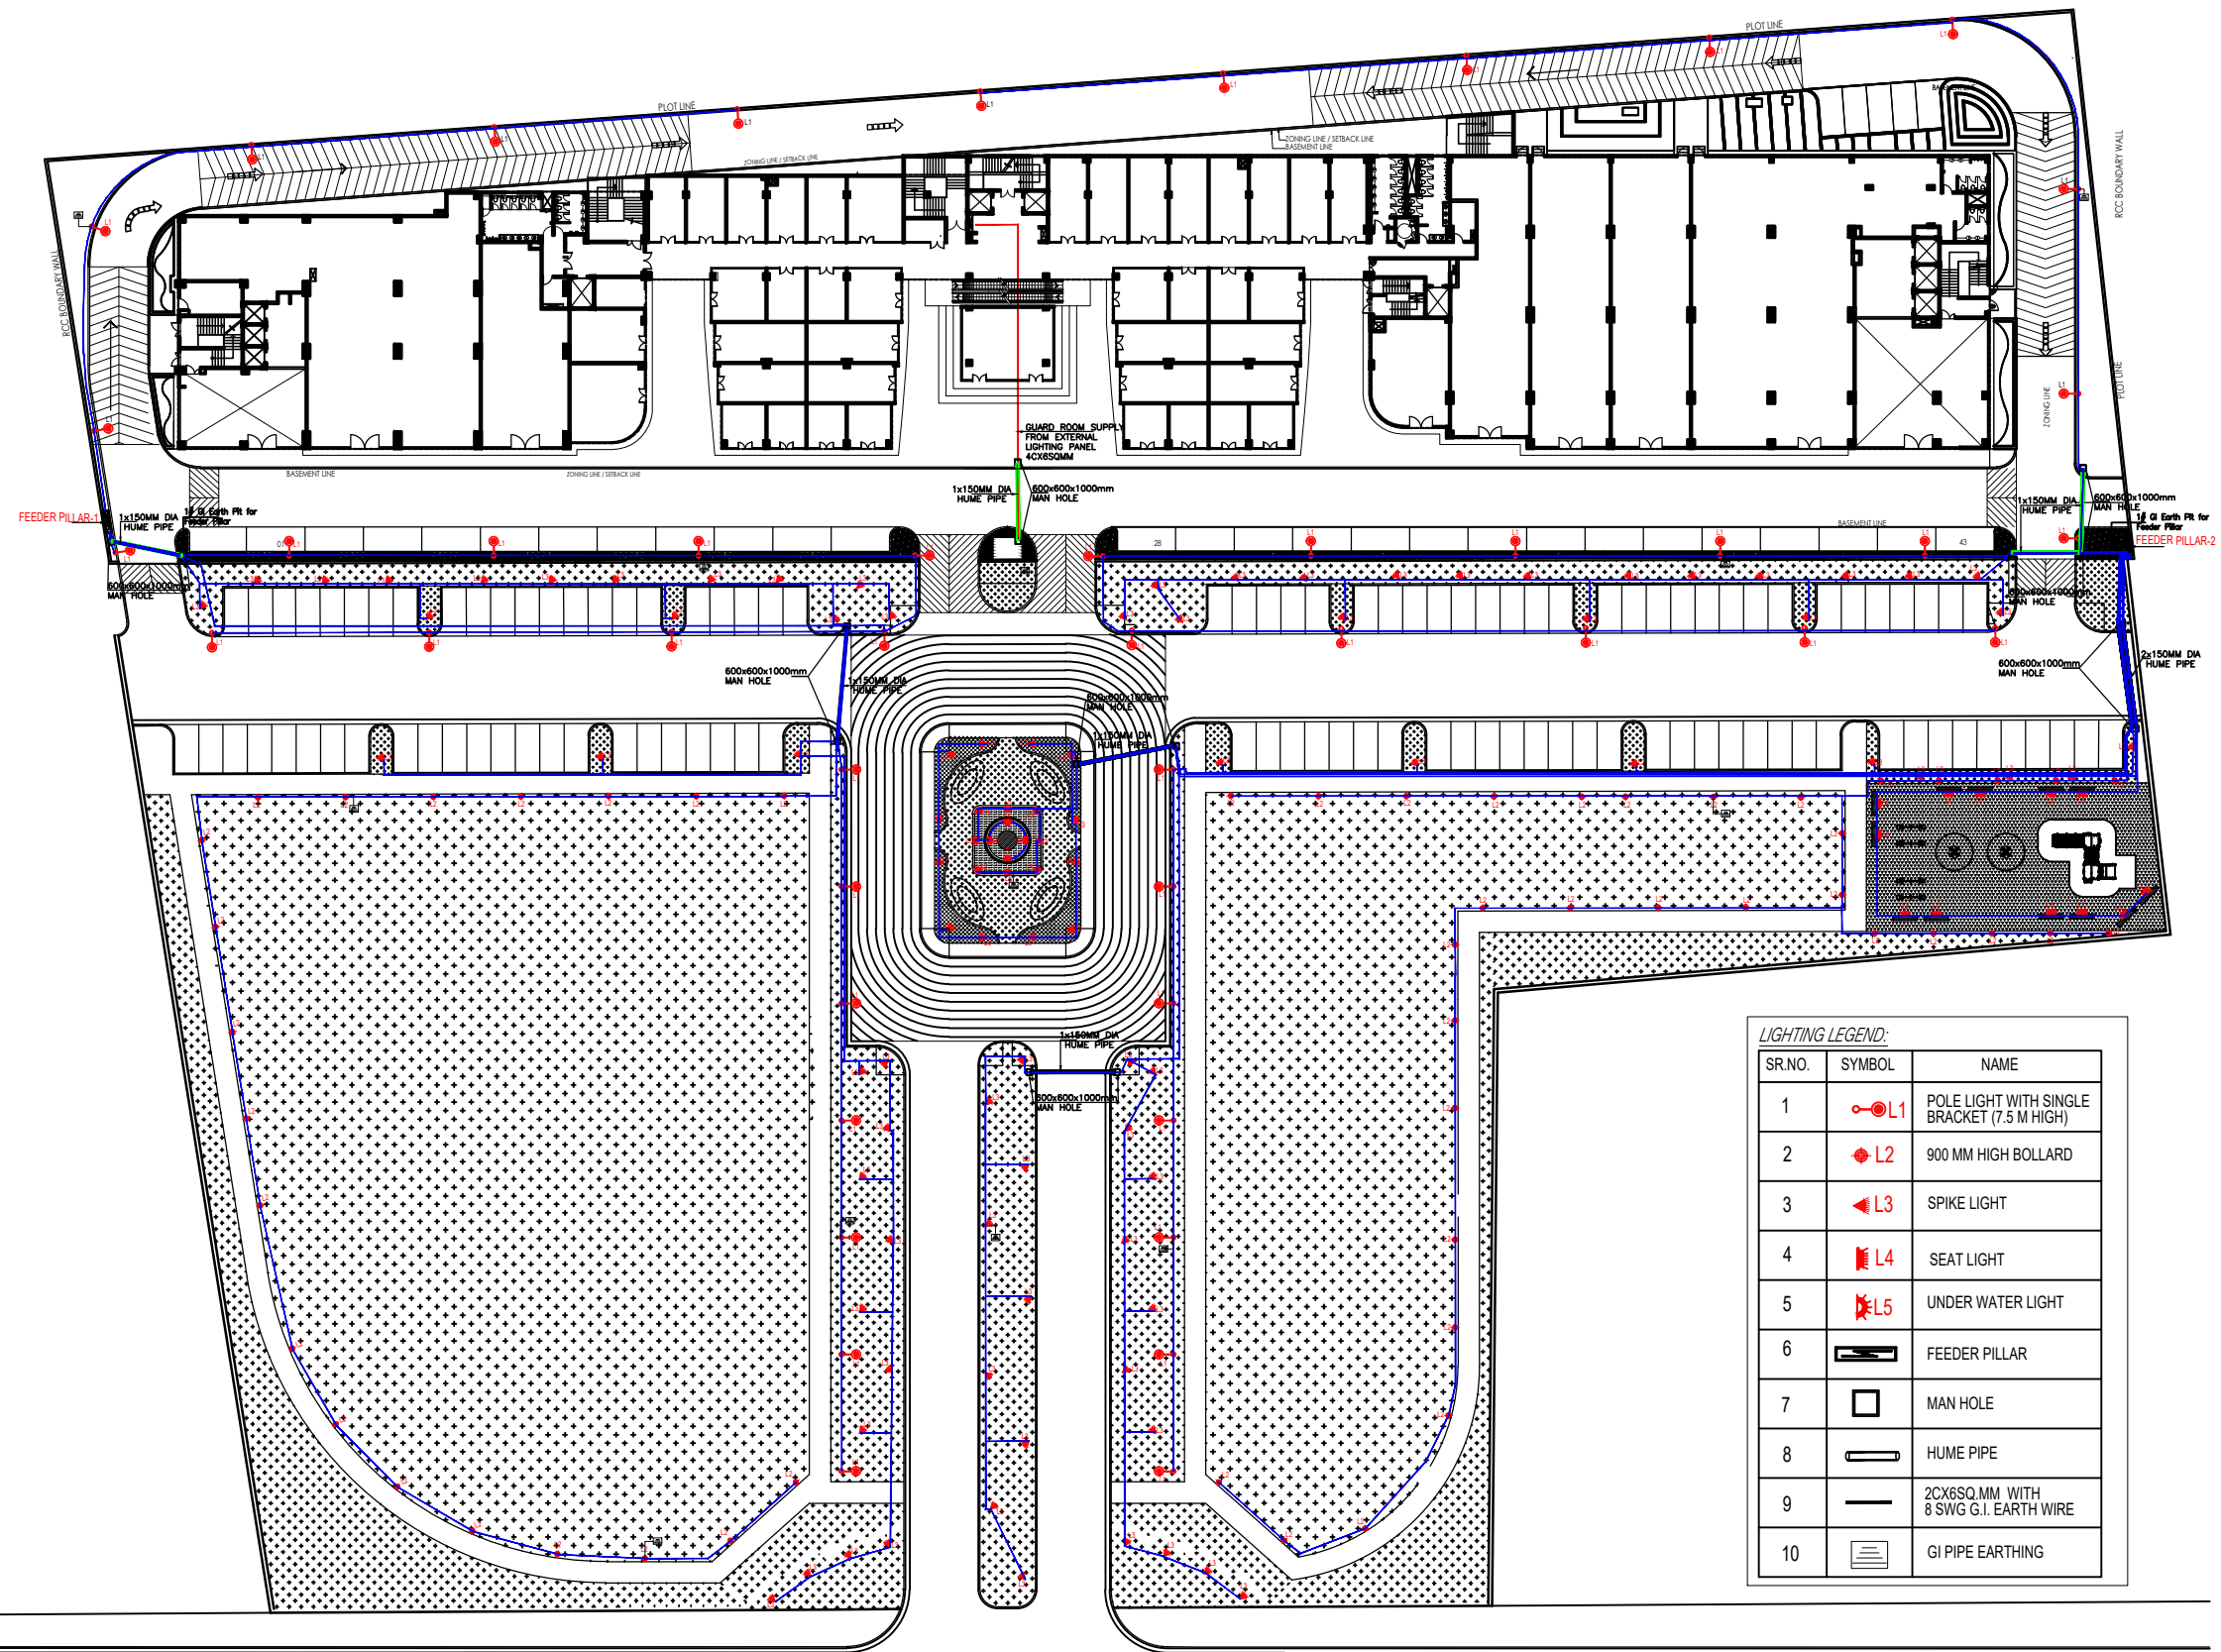

LIGHTING LEGEND:		
SR.NO.	SYMBOL	NAME
1		POLE LIGHT WITH SINGLE BRACKET (7.5 M HIGH)
2		900 MM HIGH BOLLARD
3		SPIKE LIGHT
4		SEAT LIGHT
5		UNDER WATER LIGHT
6		FEEDER PILLAR
7		MAN HOLE
8		HUME PIPE
9		2CX6SQ.MM WITH 8 SWG G.I. EARTH WIRE
10		G.I PIPE EARTHING

REVISED BUILDING PLAN OF
COMMERCIAL COLONY MEASURING
3.556 ACRES (LICENCE NO-48 OF
2008 DATED 14/03/2008.) IN
SECTOR-83, GURGAON MANESAR
URBAN COMPLEX BEING DEVELOPED
BY M/s KLJ REALTECH PVT. LTD.

SAA
SIKKA ASSOCIATES ARCHITECTS
URBAN DESIGN | MASTERPLAN | LANDSCAPE ARCHITECTURE | INTERIORS | ENGINEERING | PROJECT MANAGEMENT
PLOT 1, ANAND AVENUE, SARAFKALAND INDUSTRIAL AREA, GURGAON-122001, HARYANA
T: +91 11 42625225 | F: +91 11 28264481 | E: sa@saaindianet | W: www.saaindianet

ARCHITECT
OWNER

SCALE 1 : 150
DATE ISSUED
DRAWN BY ND
CHECKED BY SSB



STREET LIGHT PLAN
KLJ/EL/LA-04