

3
 SANCTIONED
 TO BE RECORDED WITH THIS OFFICE
 REG. NO. 2671
 DATED: 24/02/2024



DTP(HQ) S.P. (H) S.P. (H) S.P. (H) S.P. (H)
 Director Chairman
 B.P.A.C. B.P.A.C. B.P.A.C. B.P.A.C.
 Consultant Architect
 ATP(HQ) ATP(HQ) ATP(HQ)
 P.A. A.P. J.D.(HQ) A.T.P.



MUMTY TOC LVL + 1,05,900
 TERRACE TOC LVL + 1,03,000
 31TH FIN. FL. LVL + 99450
 30TH FIN. FL. LVL + 96150
 29TH FIN. FL. (Refuge Floor) LVL + 93000
 28TH FIN. FL. LVL + 89850
 27TH FIN. FL. LVL + 86700
 26TH FIN. FL. LVL + 83550
 25TH FIN. FL. LVL + 80400
 24TH FIN. FL. LVL + 77250
 23RD FIN. FL. LVL + 74100
 22ND FIN. FL. LVL + 70950
 21ST FIN. FL. LVL + 67800
 20TH FIN. FL. LVL + 64650
 19TH FIN. FL. (Refuge Floor) LVL + 61500
 18TH FIN. FL. LVL + 58350
 17TH FIN. FL. LVL + 55200
 16TH FIN. FL. LVL + 52050
 15TH FIN. FL. LVL + 48900
 14TH FIN. FL. LVL + 45750
 13TH FIN. FL. LVL + 42600
 12TH FIN. FL. LVL + 39450
 11TH FIN. FL. LVL + 36300
 10TH FIN. FL. LVL + 33150
 9TH FIN. FL. LVL + 30000
 8TH FIN. FL. LVL + 26850
 7TH FIN. FL. LVL + 23700
 6TH FIN. FL. LVL + 20550
 5TH FIN. FL. LVL + 17400
 4TH FIN. FL. LVL + 14250
 3RD FIN. FL. LVL + 11100
 2ND FIN. FL. LVL + 7950
 FIRST FIN. FL. LVL + 4800
 INTERNAL ROAD FIN LVL ± 00

ELEVATION-1

KEY PLAN

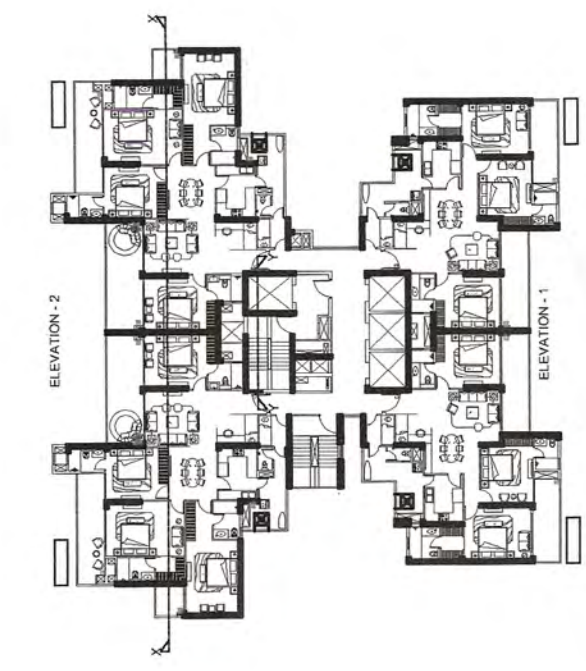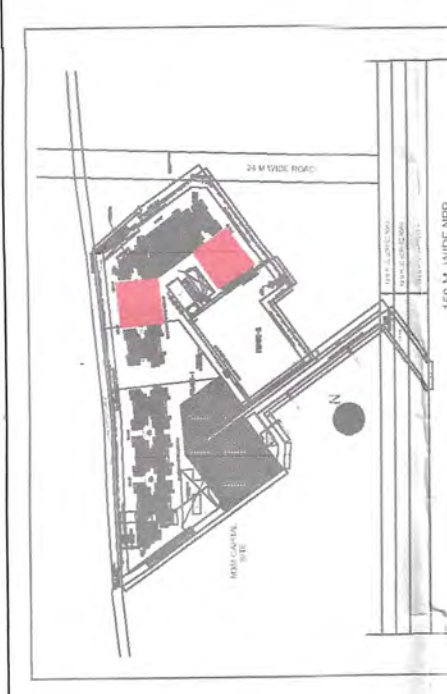

Key Plan

OWNER'S NAME :
 Union Buildmart Pvt.Ltd, Vibrant InfraTech Pvt. Ltd,
 Targe Buildcon Pvt in Collaboration with
 Union Buildmart Pvt. Ltd
 Architect:

ARCHITECT:
 GIAN P. MATHUR AND ASSOCIATES (P) LTD.
 C - 55, East Of Kailash, New Delhi-110065
 ARCHITECTS & PLANNERS
 T : 011-46599599 / F 011-46599512
 E : info@gpmindia.com / W : www.gpmindia.com

Project Title:
 GROUP HOUSING COLONY (MIX LAND USE
 RESIDENTIAL 99.5% AND 0.5%
 COMMERCIAL) ON THE AREA MEASURING
 10.225 ACRES (LICENCE NO. 229 OF 2023
 DATED 02-11-2023) IN SECTOR -113,
 GURUGRAM

Status SUBMISSION DRAWING
Sheet Title RESIDENTIAL TOWER - C
 ELEVATION-1

Owner's Sign
 Union Buildmart Pvt. Ltd.
 Authorized Signatory
Architect's Sign
 GIAN P. MATHUR
 ARCHITECT
 B. Archt., C.A. I.I.T.A.
 CA No. 80/5769

SCALE 1:150
DATE: 25/11/2023
DWG. No. SD/AR/M3M-113AT-C/107

10/2023