


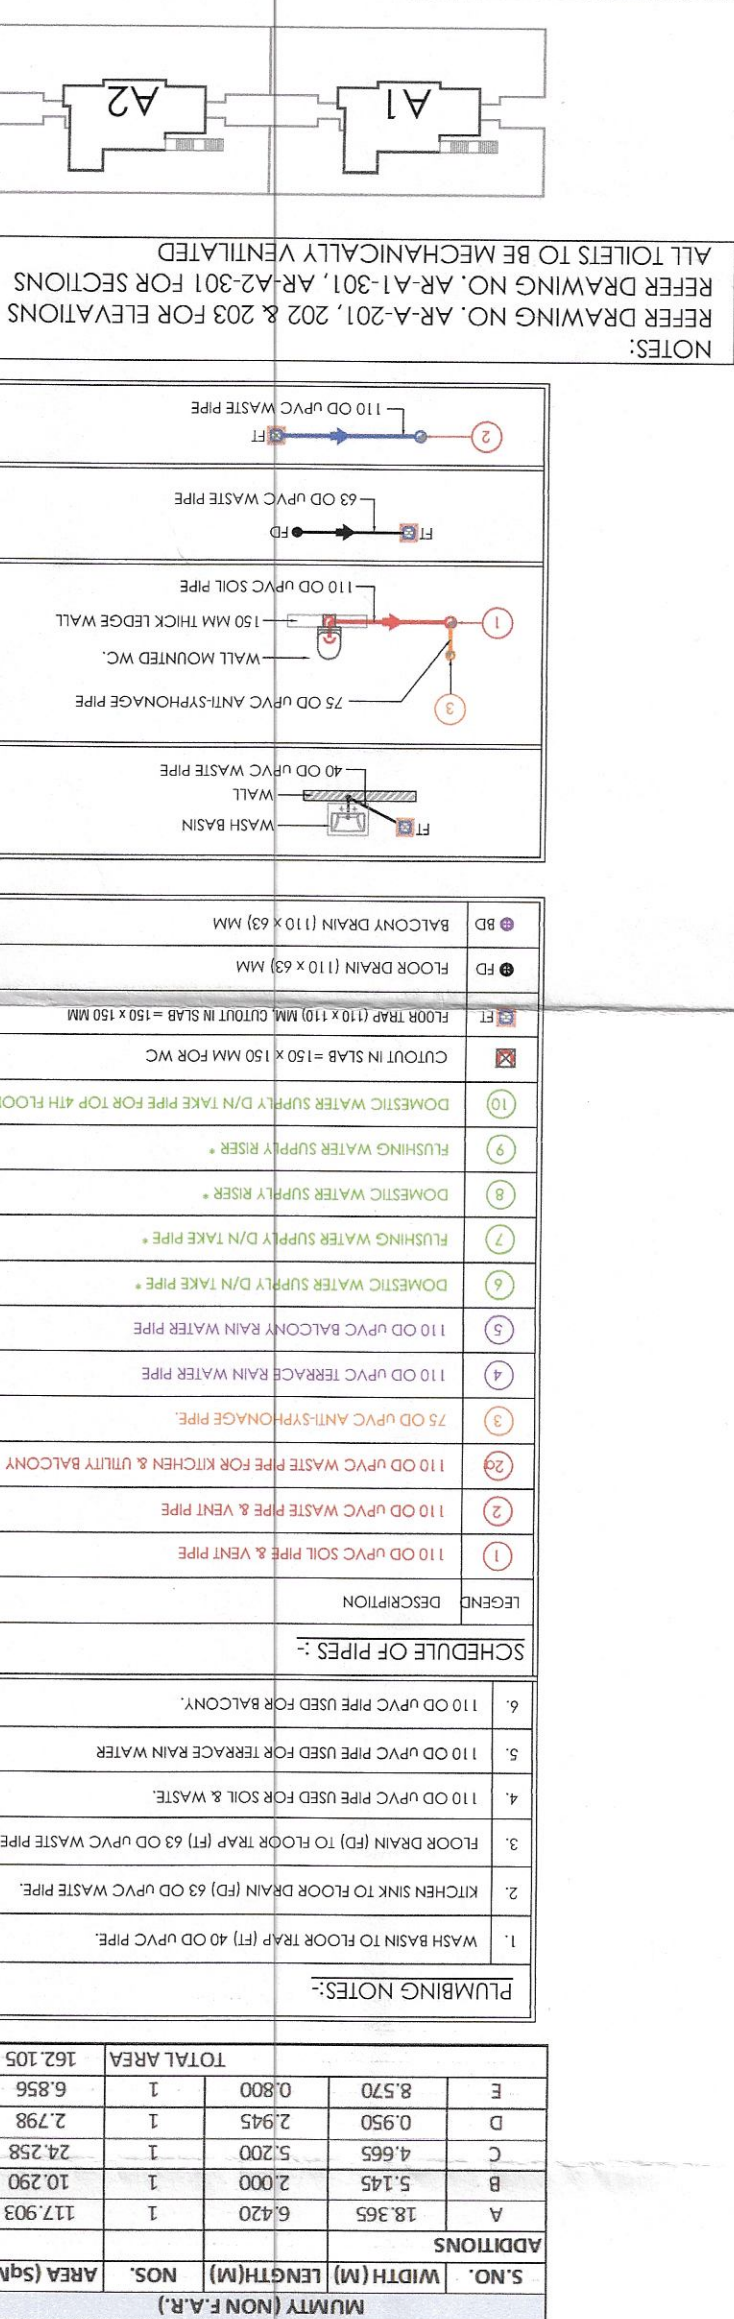


Figure 1: Schematic diagram of the water supply system. The diagram shows a sequence of components: a WASH BASIN, a WALL, and a 40 DU PVC WASTE PIPE. A 75 DU PVC ANTI-SIPHONAGE PIPE connects to a WALL MOUNTED W.C. (Water Closet). This is followed by a 150 MM THICK LEAD WALL, then a 110 DU PVC SOL PIPE, and finally a 63 DU PVC WASTE PIPE. A 110 DU PVC WASTE PIPE is shown at the end. The system is divided into three sections labeled 1, 2, and 3.

[illegible]

CLINICS

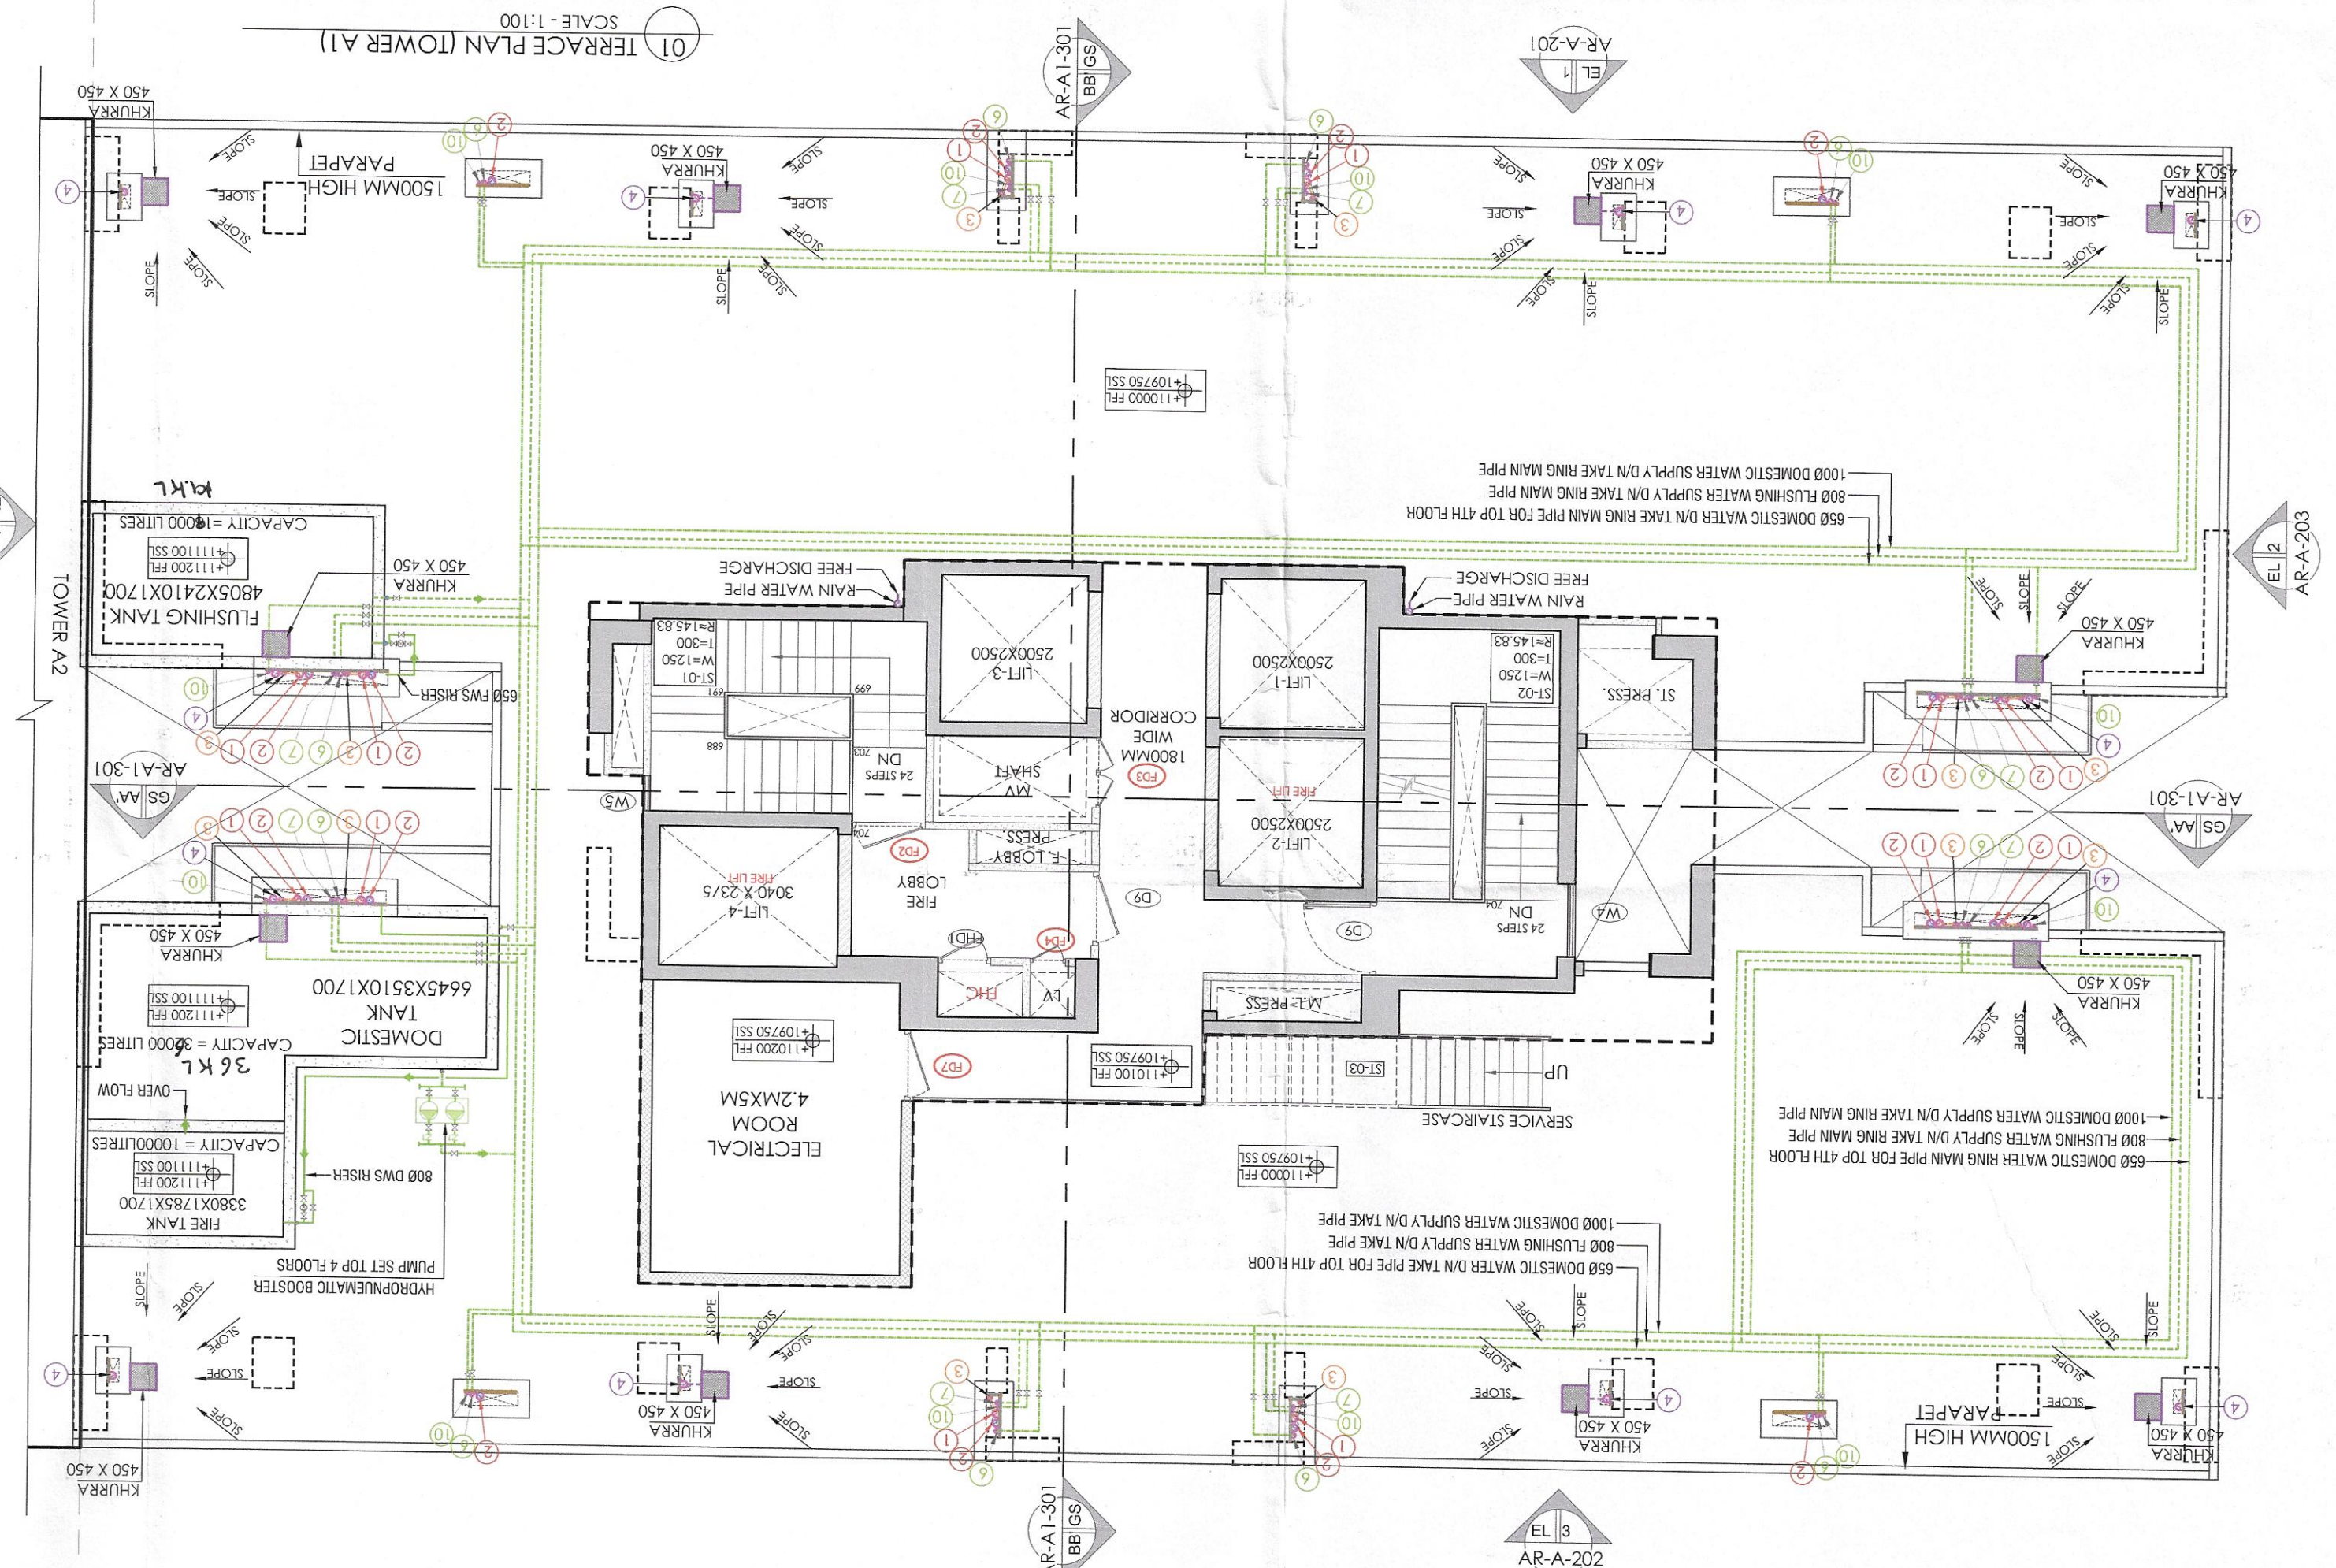

PURI
4/78, GROUND FLOOR,
TOLISTORY HOUSE,
NEW DELHI-110001

TECHNICAL PROJECTS CONSULTANTS PVT. LTD.
B-74/1, Sector 57, [Noida 201 301] [Uttar Pradesh]
T-1: +91-120-4306800 | F: +91-120-4306806
M: +91-99199102854 | W: www.jpcoonsultants.com

ARCHITECTS

B-14, Sec-23, Gurgaon-122001
M: +92-9820501-26242169
M: +92-9820501-26242169
New Delhi, India

PROJECT

Building plan of Phases-A, under (TOD and DBE)
policy area measuring 5.5/17.5 Acres License
no of 21/20 dated 29-08-2012 (4.268
Acres) & no 33 of 2013 dated 25-05-2013
(4.268 Acres) & no 87 of 2012 dated 29-08-2012 (4.268
Acres) & no 55 of 2010 dated 25-07-2010 (1.5/47 Acres)
(1.29/75 Acres) part of 21/20 dated 29-08-2012 (4.268
Acres) & license no 33 of 2013 dated 25-05-2013
(4.268 Acres) & license no 87 of 2012 dated 29-08-2012 (4.268
Acres) & license no 55 of 2010 dated 25-07-2010 (1.5/47 Acres)
Construction Plan Ltd

ARCHITECTS SIGNATURE

ONOMAS SIGNATURE

FOR PURI CONSTRUCTION PVT. LTD.

Authorised Signatory

DRAWING TITLE

GROUP HOUSING COLONY
[TOWER-A1]

AR-A1-106

This is a "PROVISIONAL BUILDING PLAN"
 approved only for the purpose of inviting
 objections from the general public

William W. [Signature]

S.T.P. (No)	S.T.P. (No)	S.T.P. (No)	S.T.P. (No)
Member	Member	Member	Member
B.P.A.C.	B.P.A.C.	B.P.A.C.	B.P.A.C.
B.P.A.C.	B.P.A.C.	B.P.A.C.	B.P.A.C.

Checked and found ok for Public Health
 (initials) Service only subject to comments in
 forwarding letter No.

D.P. (No) B.P.A.C. Member