


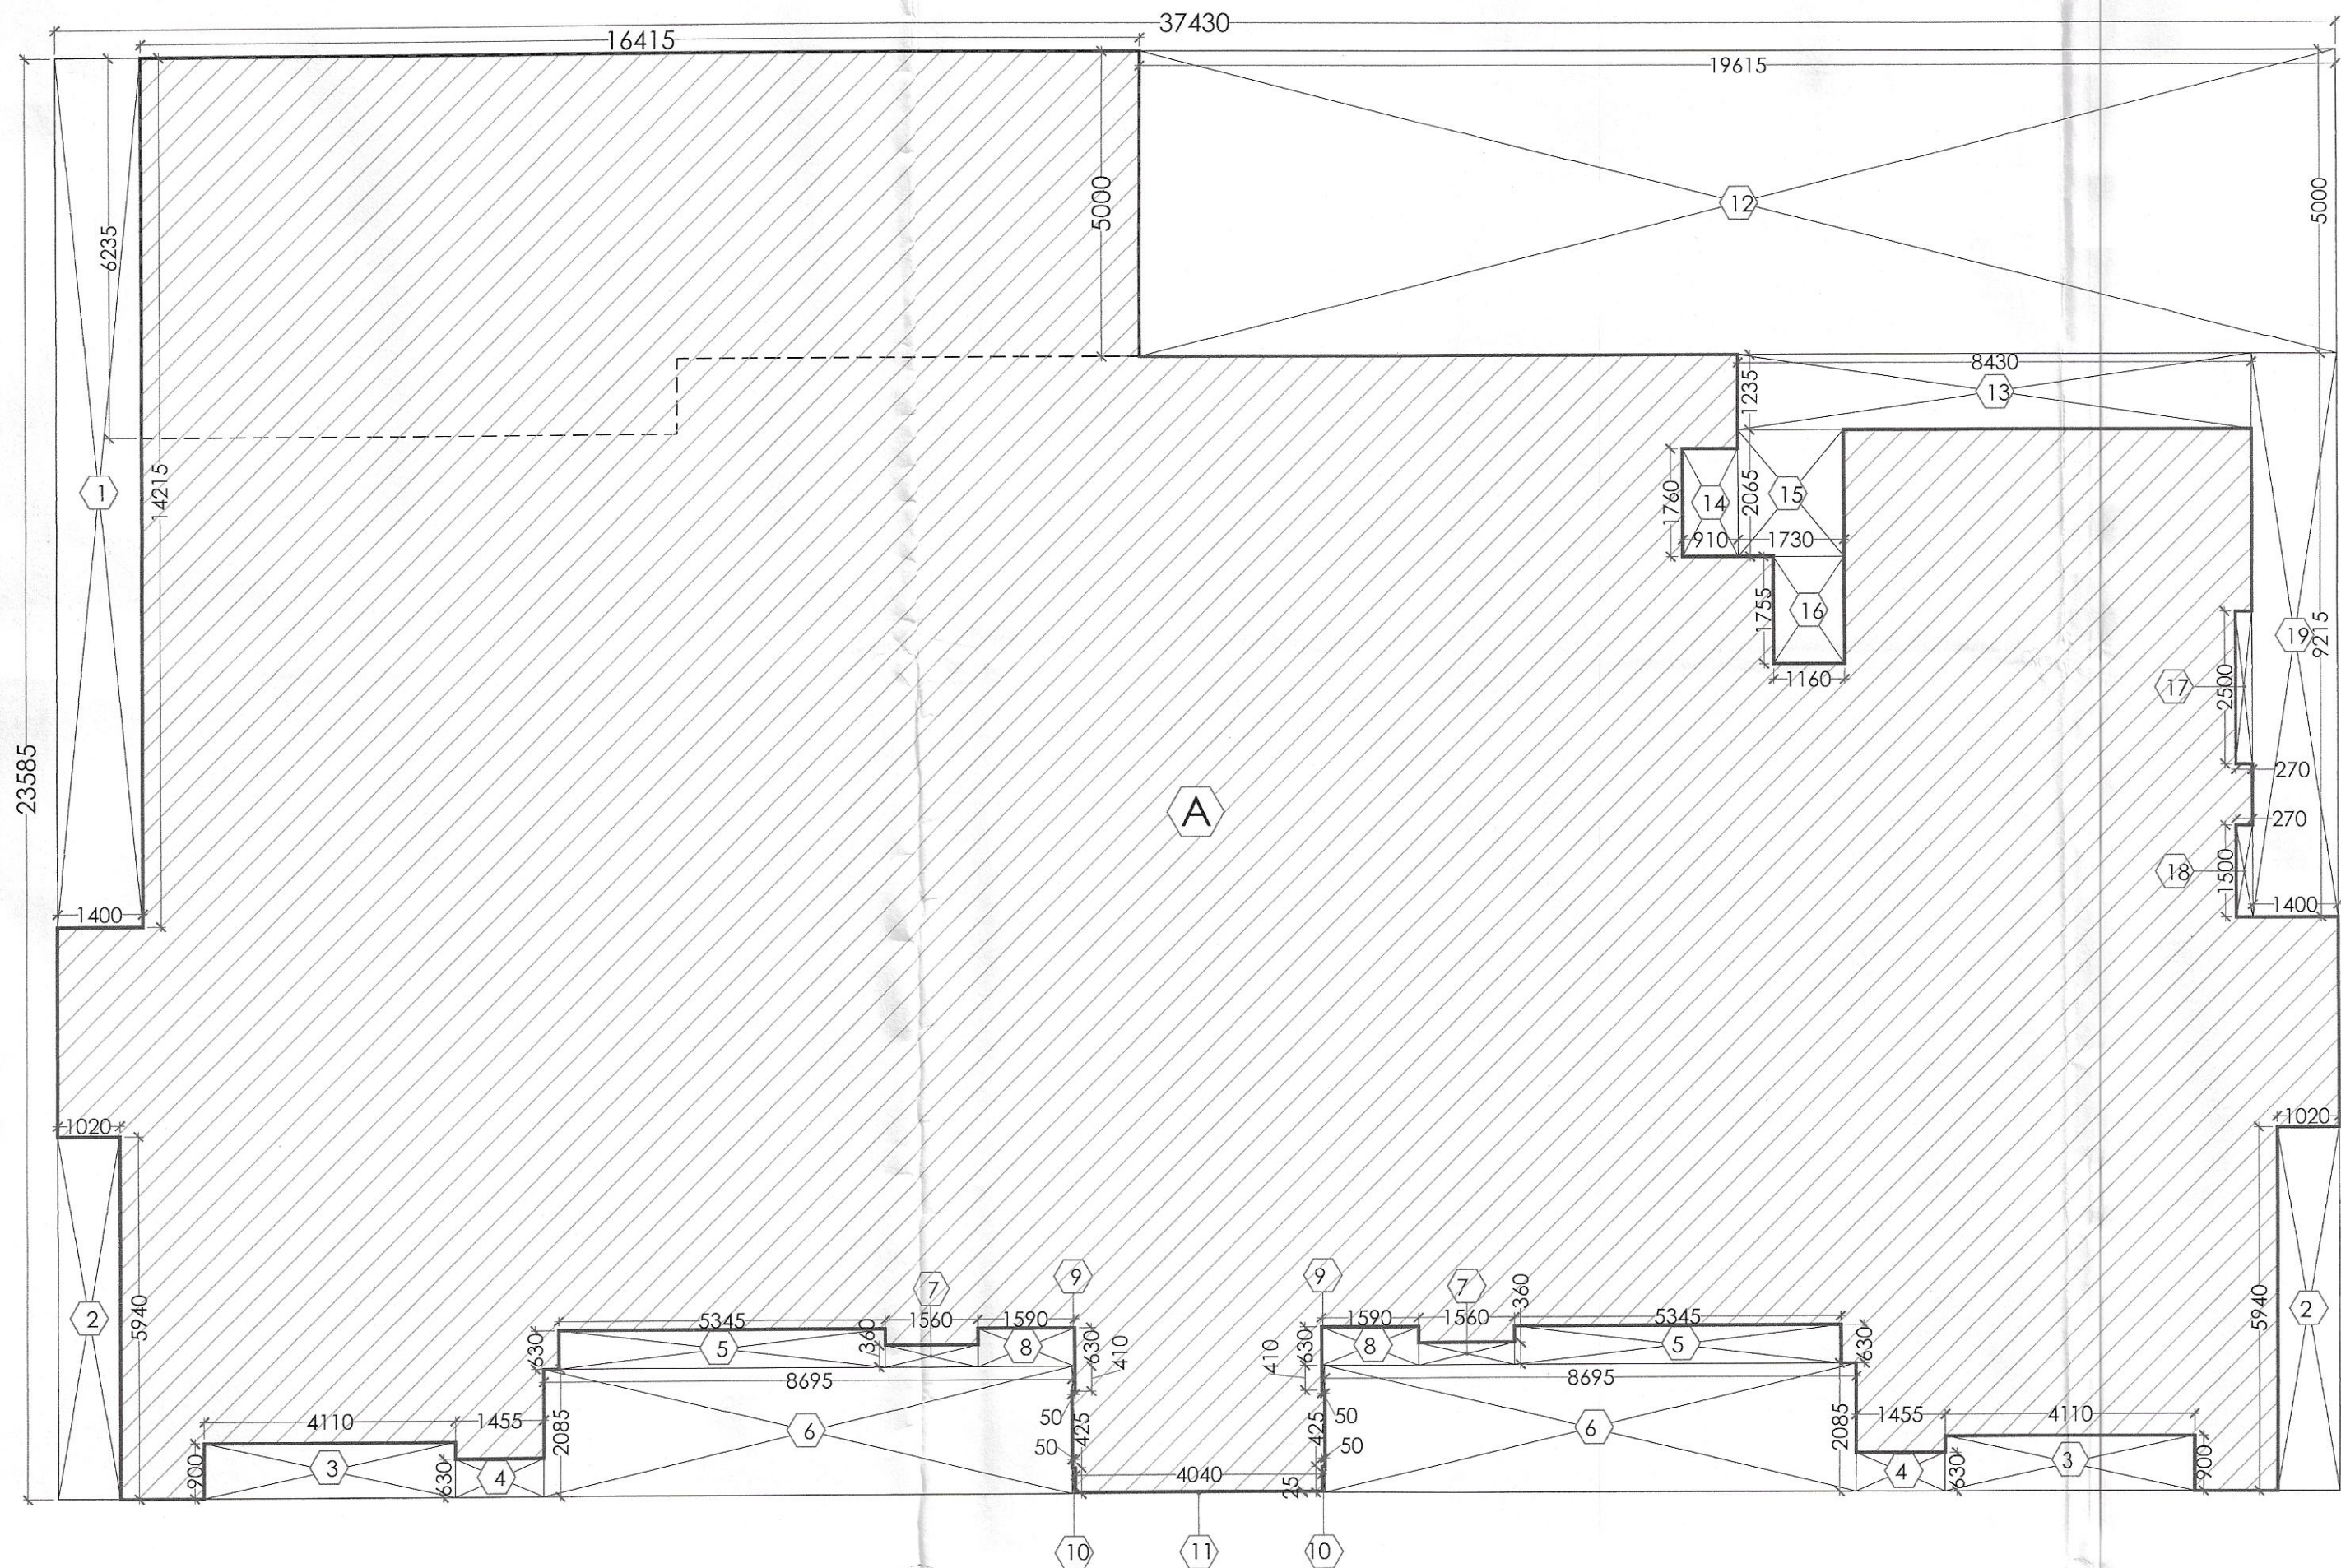

01 GROUND COVERAGE AREA DIAGRAM (TOWER C)
SCALE - 1:100

This is a "PROVISIONAL BUILDING PLAN"
approved only for the purpose of inviting
objections from the general public

D.T.P. (HQ) S.T.P. (HQ) S.T.P. (G) S.T.P. (Hr.)
Member Member Member Chairman
B.P.A.C. B.P.A.C. B.P.A.C. B.P.A.C.


Consultant
Architect

ATP (HQ)

Varinder Kumar
AD (HQ)

TO BE READ WITH THIS OFFICE
MEMO NO.:
DATED :

KEY PLAN

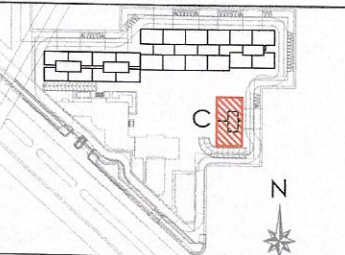

NOTES

DOOR/WINDOW SCHEDULE (TOWERS)					
S. NO.	DOOR TAGS	WIDTH	LINTEL	CILL	LOCATION
DOORS					
1	D2	1050	2400	0	Bedroom
2	D3	900	2400	0	Kitchen/Study
3	D4	800	2400	0	Toilet
4	D6	1200	2400	0	GF - H-Toilet
5	D8	750	2400	0	S-Toilet
6	D9	1250	2400	0	GF & Terrace Staircase
7	G01	1800	2400	0	GF Lobby Entry from lift
EXTERNAL DOORS					
8	S01	2250	2400	0	M. Bedroom
9	S02	2150	2400	0	Bedroom 2
10	S03	1450	2400	0	Bedroom 1
11	S03a	1500	2400	0	Bedroom 1
12	S04	2750	2400	0	Living/Dining
13	S05	2590	2400	0	Living/Dining
14	S06	1900	2400	0	Study
15	S07	4740	2400	0	Living/Dining
16	D5	750	2400	0	Servant Toilet
17	D7	900	2400	0	Kitchen's Room
18	DW1	900/350	2400	0/1200	Kitchen
19	DW2	900/310	2400	0/1200	S. Room/Study
20	DW3	1200/1300	2400	0/1200	Machine Room
WINDOWS					
21	V1	700	2400	1200	Toilet
22	V2	600	2400	1200	Toilet
23	W4	1250	2400	1200	Staircase
24	W5	600	2200	1200	Staircase
25	W6	900	2400	1200	M. Bedroom
26	GL1	2140/1635	2400	0	Study
27	GL2	1190/1600/1190	3900	0	GF Lobby
28	GL3	6215	3900	0	GF Lobby
29	GL4	6215	3900	0	GF Lobby
30	GL5	1090/11565/2565	2100	0	Podium Lobby
31	GL6	4680/2000/2000	3900	0	GF Lobby
32	GL7	7210	3900	0	GF Lobby
33	GL8	7210	3900	0	GF Lobby
34	GL9	1059/1210	3900	0	GF Lobby
35	GL10	1000/1000/410	5150	0	Podium Lobby
36	GL11	2375/1000/1155	5150	0	Podium Lobby
37	GL12	6275	3900	0	GF Lobby
38	GL13	1430/1965/3840	3900	0	GF Lobby
39	GL14	1440	3900	0	GF Lobby
40	GL15	2500	3900	0	GF Lobby
41	GL16	1500	5150	0	Podium Lobby
42	GL17	2600	5150	0	Podium Lobby
43	GL18	6190	5150	0	Podium Lobby
44	GL19	5345	2400	0	GF Lobby
45	GL20	590	2400	0	GF Lobby
46	GL21	3640/1620	2400	0	Study's Room
47	GL22	3885/1910	2400	0	Study's Room
48	GL23	1090/11565/2565	2500	0	GF Lobby
49	GL24	2240	3300	0	GF Lobby
50	GL25	1755/5685/1735	5150	0	Podium Lobby
51	GL26	1725/2670	3900	0	GF Lobby
52	GL27	900	9100	0	GF Lobby
53	GL28	1800	9100	0	GF Lobby
FIRE DOORS AND VENTILATOR					
54	FD1	1250	2400	0	Entrance Door
55	FD2	1250	2400	0	Staircase/Fire Lobby
56	FD3	1200	2400	100	M.V. Shaft
57	FD4	600	2400	100	J.V. Shaft
58	FD5	900	2400	0	Utility
59	FD6	900	2400	100	M.V. Shaft
60	FD7	1250	2400	0	Terrace-Backchd room
61	FD8	1250	2300	0	Staircase/Fire Lobby
62	FD9	1200	2400	0	Fire Control Room
63	FV1	700	2400	1200	Toilet
64	FV01	900	2400	100	FHC Shaft
65	FV02	1750	2400	100	FHC Shaft

CLIENTS

PURI CONSTRUCTION PVT. LTD.
4-7B, GROUND FLOOR,
TOLSTOY HOUSE
TOLSTOY MARG,
NEW DELHI-110001

STRUCTURES

IPC
Technical Projects Consultants Pvt. Ltd.
B-74 | Sector 57 | Noida 201301 | Uttar Pradesh | India
T: +91-120-4306800 | D: +91-120-4306806 |
M: +91-9910285917
www.ipcconsultants.co.in

ARCHITECTS

Arco Associates Pvt. Ltd.
Plot- 368, Sec-32, Gurgaon-122001
Ph: 26242050, 26242169
Montreal, Toronto, New-Delhi, Boston

PROJECT

Building plan of Phase-B, Under (TOD and TDR) policy area measuring 5.56175 Acres License no 87 of 2012 dated 29-08-2012 (4.268 Acres) & License no 33 of 2013 dated 25-05-2013 (1.29375 Acres) part of 21.01875 Acres License No. 55 of 2010 dated 25-07-2010 (15.457 Acres), License no 87 of 2012 dated 29-08-2012 (4.268 Acres) & License no 33 of 2013 dated 25-05-2013 (1.29375 Acres) in Sector-140A & 111, Gurugram being developed by M/s Puri Construction Pvt. Ltd.

ARCHITECT'S SIGNATURE

OWNER'S SIGNATURE
For PURI CONSTRUCTION PVT. LTD.

DRAWING TITLE
GROUP HOUSING COLONY
(TOWER-C)
GROUND COVERAGE
AREA CALCULATIONS

DRAWING NO.
AR-C-101.1

GROUND COVERAGE - TOWER C				
S.NO.	WIDTH (M)	LENGTH (M)	NOS.	AREA (SqM)
ADDITIONS				
A	37.430	23.585	1	882.787
TOTAL ADDITIONS FOR TOWER-C				
SUBTRACTIONS				
1	1.400	14.215	1	19.901
2	1.020	5.940	2	12.118
3	4.110	0.900	2	7.398
4	1.405	0.630	2	1.833
5	5.345	0.630	2	6.735
6	8.695	2.085	2	36.258
7	1.560	0.360	2	1.123
8	1.590	0.630	2	2.003
9	0.050	0.410	2	0.041
10	0.050	0.425	2	0.043
11	4.940	0.025	1	0.101
12	19.615	5.000	1	98.075
13	8.430	1.235	1	10.411
14	0.910	1.780	1	1.602
15	1.730	2.065	1	3.572
16	1.160	1.755	1	2.036
17	0.270	2.500	1	0.675
18	0.270	1.500	1	0.405
19	1.400	9.215	1	12.901
TOTAL SUBTRACTIONS				217.231
TOTAL GROUND COVERAGE AREA OF TOWER C				665.556

NOTES:
REFER DRAWING NO. AR-C-2018_202 FOR ELEVATIONS
REFER DRAWING NO. AR-C-301 FOR SECTIONS
ALL TOILETS TO BE MECHANICALLY VENTILATED

