




is a "PROVISIONAL BUILDING PLAN" approved only for the purpose of inviting objections from the general public

DTP (HQ)
Consultant Architect
DTP (HQ)

TO BE READ WITH THIS OFFICE MEMO NO.: 1087
DATED: 10-01-2024
Ram Avtar Bassi JD(HQ)

P.A.

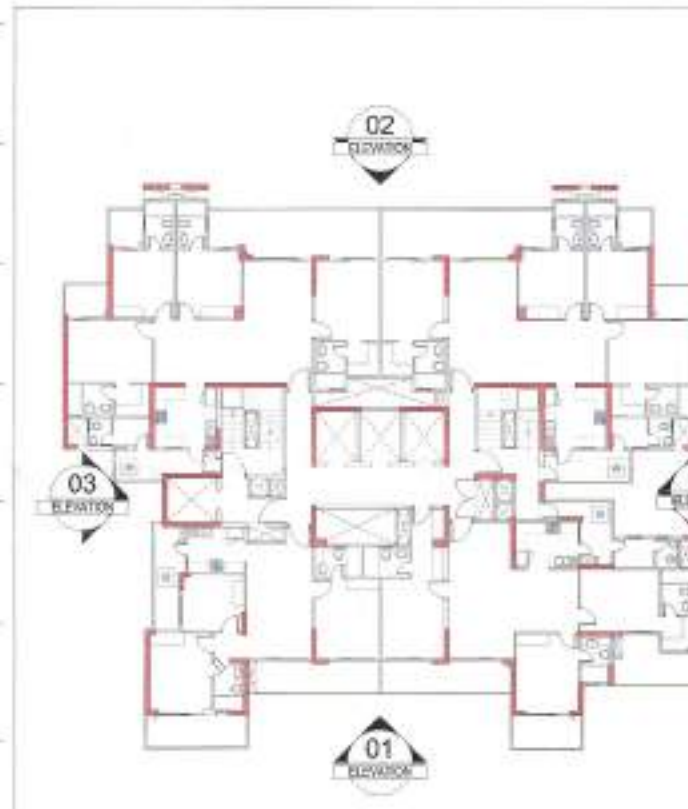

- NOTES:
1. ALL LIFTS SHALL HAVE 100% POWER BACKUP.
 2. ALL ELECTRICAL INSTALLATIONS SHALL BE AS PER PROVISION OF NBC.
 3. FIRE FIGHTING/SAFETY PROVISIONS WILL BE AS PER RELEVANT NBC PROVISIONS.
 4. BUILDING STRUCTURE DESIGNED EARTHQUAKE RESISTANT.
 5. MAIN ENTRY & BOUNDARY WALL AS PER STANDARD DESIGN.
 6. TOILET WILL BE MECHANICALLY VENTILATED WITH 100% POWER BACKUP.

PROJECT:
PROPOSED BUILDING PLAN OF RESIDENTIAL COLONY UNDER NEW INTEGRATED LICENSING POLICY FOR AN AREA MEASURING 48.213875 ACRES AFTER FREEZING THE LAND OF COLLABORATORS 27.131925 ACRES OUT OF 75.3458 ACRES FROM LICENSE NO 19 OF 2019 (53.3833 ACRES), LICENSE NO 225 DATED 31.10.23 (20.41875 ACRES) AND LICENSE NO. 227 DATED 31.10.23 (1.54375 ACRES) IN THE REVENUE STATE OF VILLAGE NAURANGPUR IN SECTOR 79 & 79 B, GURUGRAM HARYANA BEING DEVELOPED BY LOON LAND DEVELOPMENT LTD.

CLIENT:
M/s Loon Development Limited,
Office No. 1221-A, Devika Tower,
12th Floor, 6, Nehru Place, New Delhi-110019
For Loon Land Development Ltd.
OWNER SIGN:

ARCHITECT SIGN:
T.K. MAJUMDAR
M.D. ARCH. & I.A. (ARCHITECT)
CA/76/03108
C-103 A, First Floor, Panchsheel Vihar,
Mayapuri, New Delhi - 110 017
Mobile : 9891488607, 9862200130

DRAWING TITLE:
TOWER - 17
ELEVATIONS-1, 2, 3 & 4

DATE:	SHEET No.	NORTH
SCALE: 1:200	T4-8	