



This is a "PROVISIONAL BUILDING PLAN" approved only for the purpose of inviting objections from the general public

DTP (HQ) *[Signature]* *[Signature]* *[Signature]*


Consultant Architect

DDT MEMBER BPAC

BE READ WITH THIS OFFICE NO. 1087 DATED: 10-01-2024

Ram Arav Bassi JD(HQ)

[Signature] *[Signature]* *[Signature]*

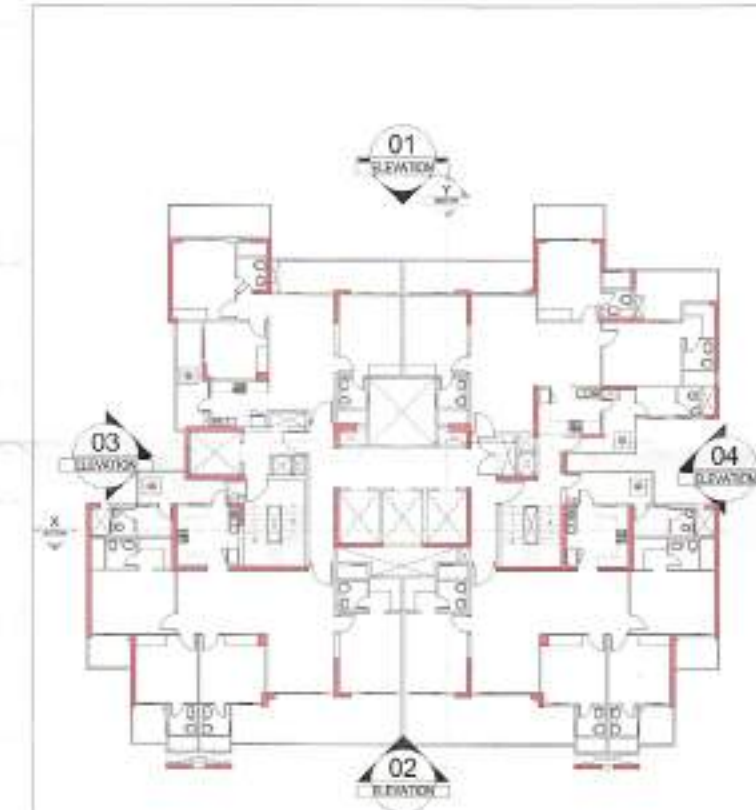

- NOTES:
1. ALL LIFTS SHALL HAVE 100% POWER BACKUP.
 2. ALL ELECTRICAL INSTALLATIONS SHALL BE AS PER PROVISION OF NBC.
 3. FIRE FIGHTING/SAFETY PROVISIONS WILL BE AS PER RELEVANT NBC PROVISIONS.
 4. BUILDING STRUCTURE DESIGNED EARTHQUAKE RESISTANT.
 5. MAIN ENTRY & BOUNDARY WALL AS PER STANDARD DESIGN.
 6. TOILET WILL BE MECHANICALLY VENTILATED WITH 100% POWER BACKUP.

PROJECT:
PROPOSED BUILDING PLAN OF RESIDENTIAL COLONY UNDER NEW INTEGRATED LICENSING POLICY FOR AN AREA MEASURING 48.213875 ACRES AFTER FREEZING THE LAND OF COLLABORATORS 27.131925 ACRES OUT OF 75.3458 ACRES FROM LICENSE NO. 19 OF 2019 (53.3833 ACRES), LICENSE NO. 226 DATED 31.10.23 (20.41875 ACRES) AND LICENSE NO. 227 DATED 31.10.23 (1.54375 ACRES) IN THE REVENUE ESTATE OF VILLAGE NAURANGPUR IN SECTOR 79 & 79 B, GURUGRAM HARYANA BEING DEVELOPED BY LOON LAND DEVELOPMENT LTD.

CLIENT:
M/s Loon Development Limited,
Office No. 1221-A, Devika Tower,
12th Floor, 6, Nehru Place, New Delhi-110019

OWNER SIGN: *[Signature]* For Loon Land Development Ltd. Director

ARCHITECT SIGN: *[Signature]* T.K. MAHMOODAR N.D. ARCHITECT (CA/78/2019) C-103 A, First Floor, Panchsheel Vihar, Sakshya Nagar, New Delhi - 110 017 Mobile: 9811490897, 9826209130

DRAWING TITLE:
TOWER - 21
ELEVATIONS-1, 2, 3 & 4

DATE: SCALE: 1:200 SHEET No. T6-10 NORTH