

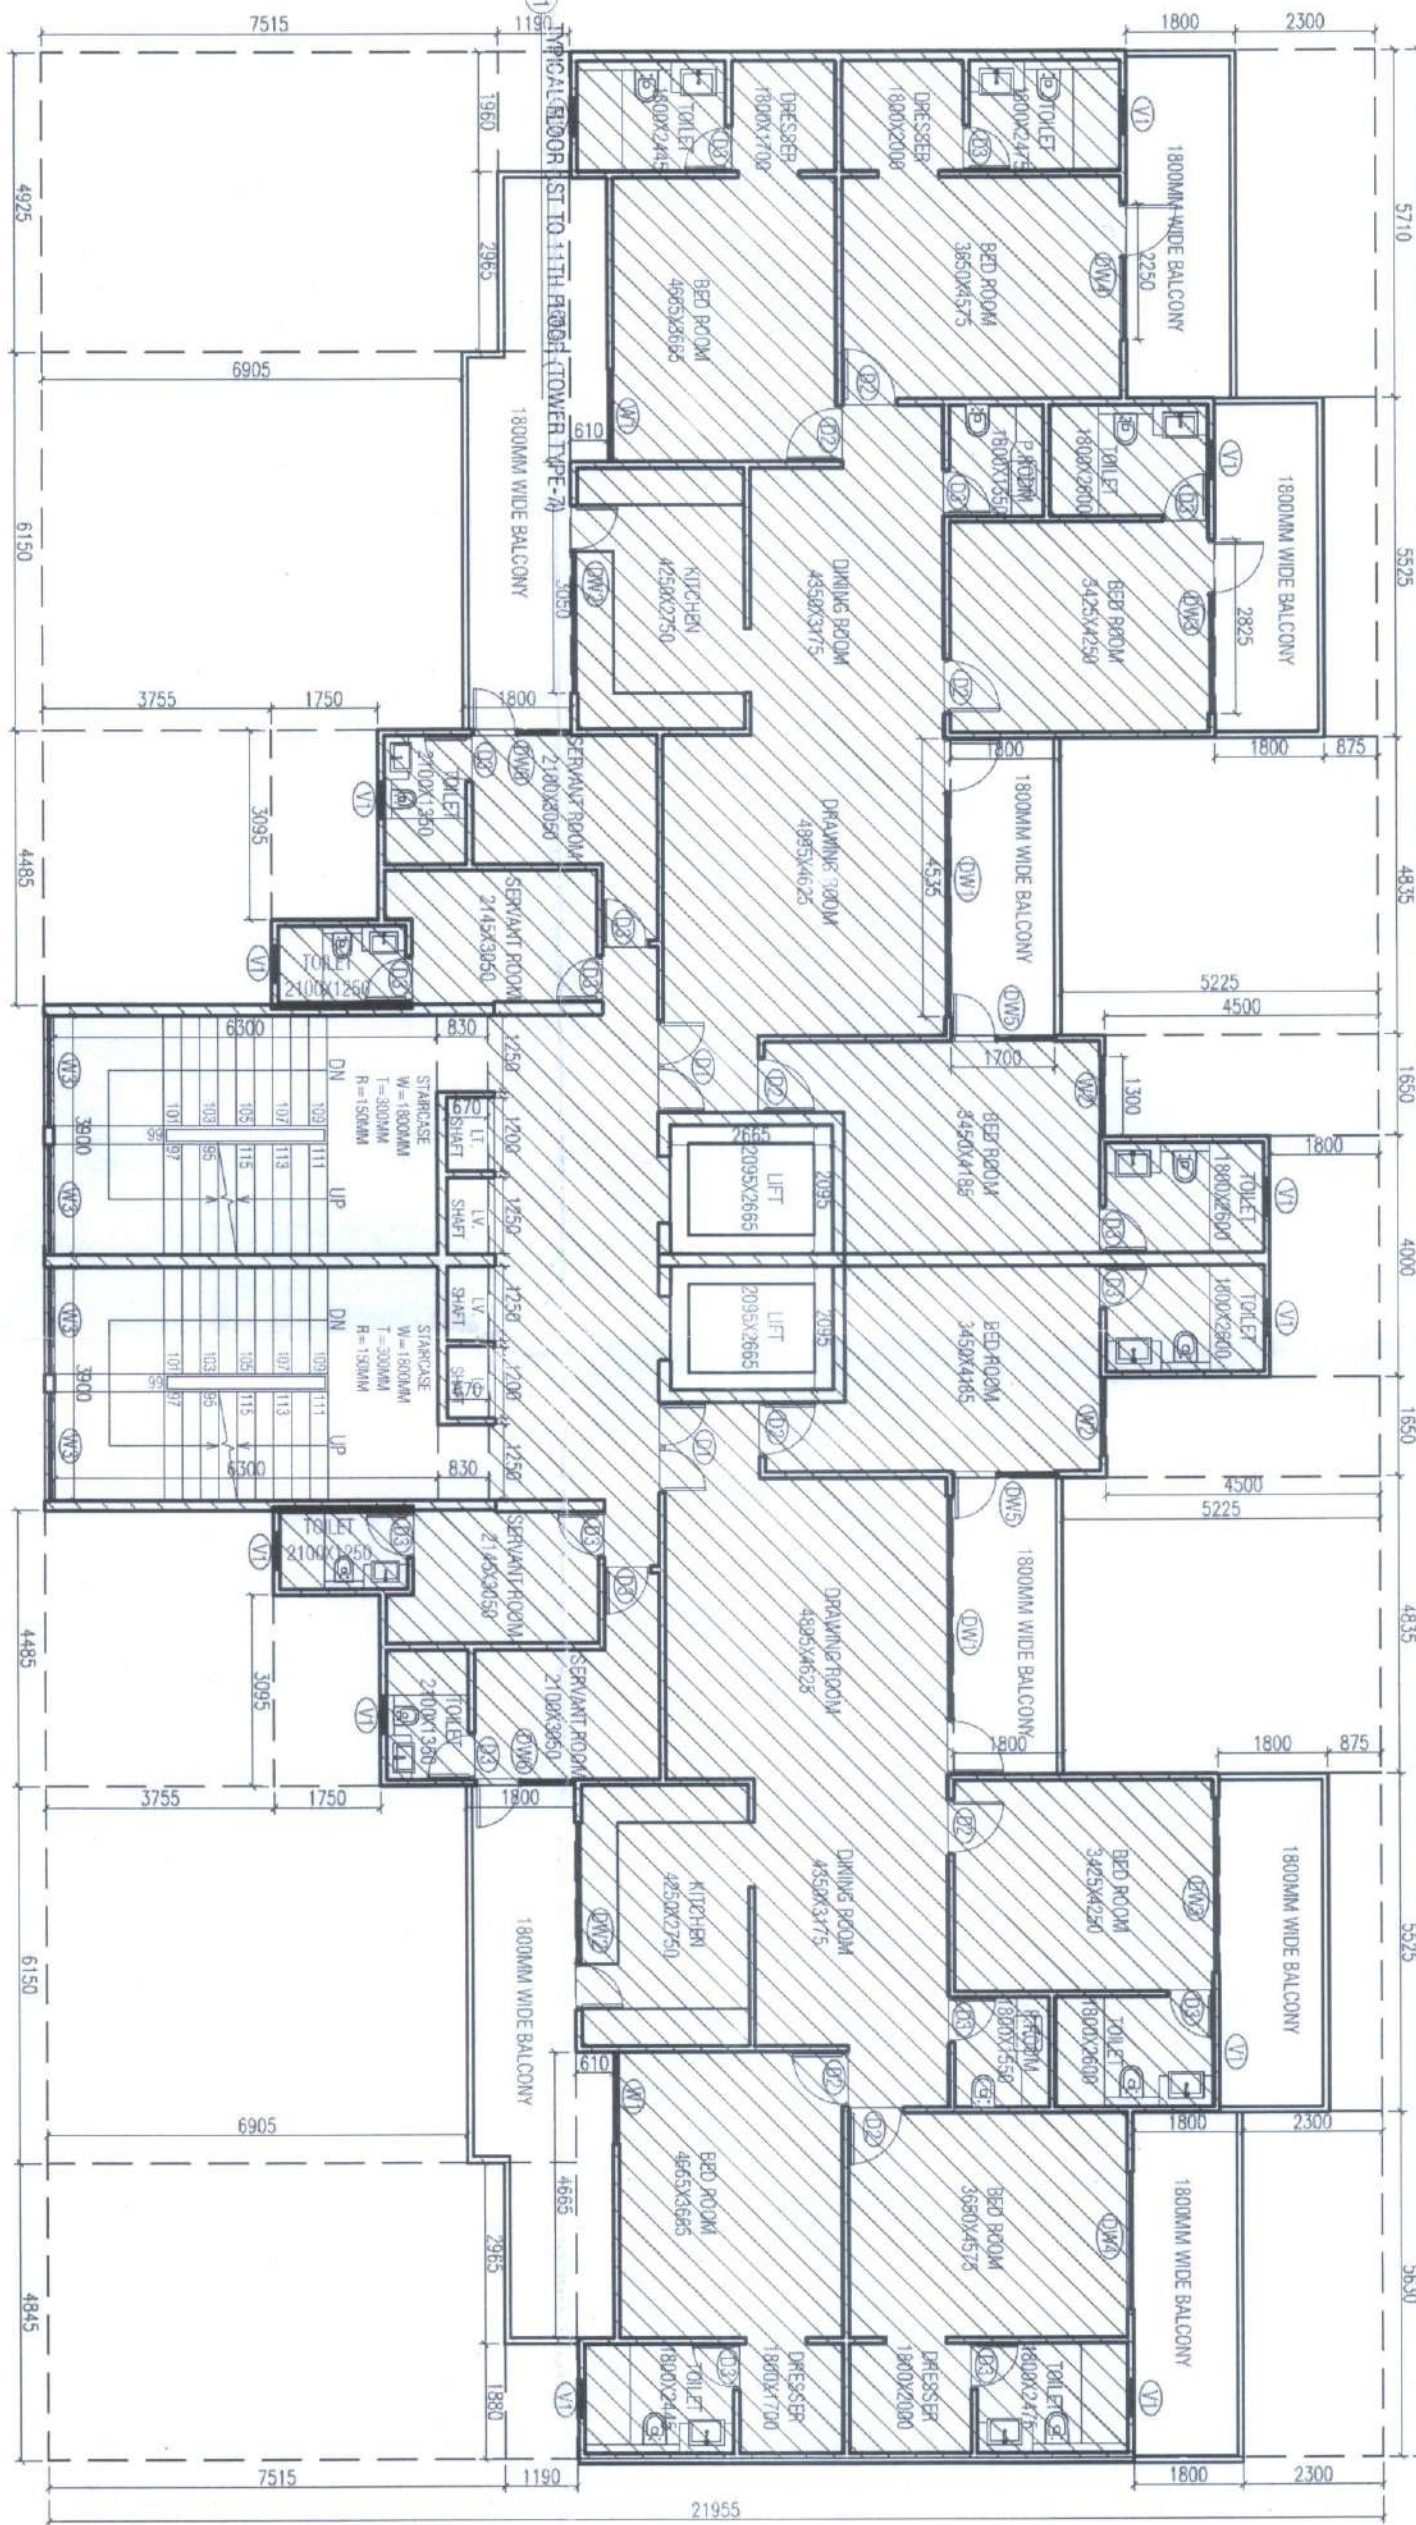
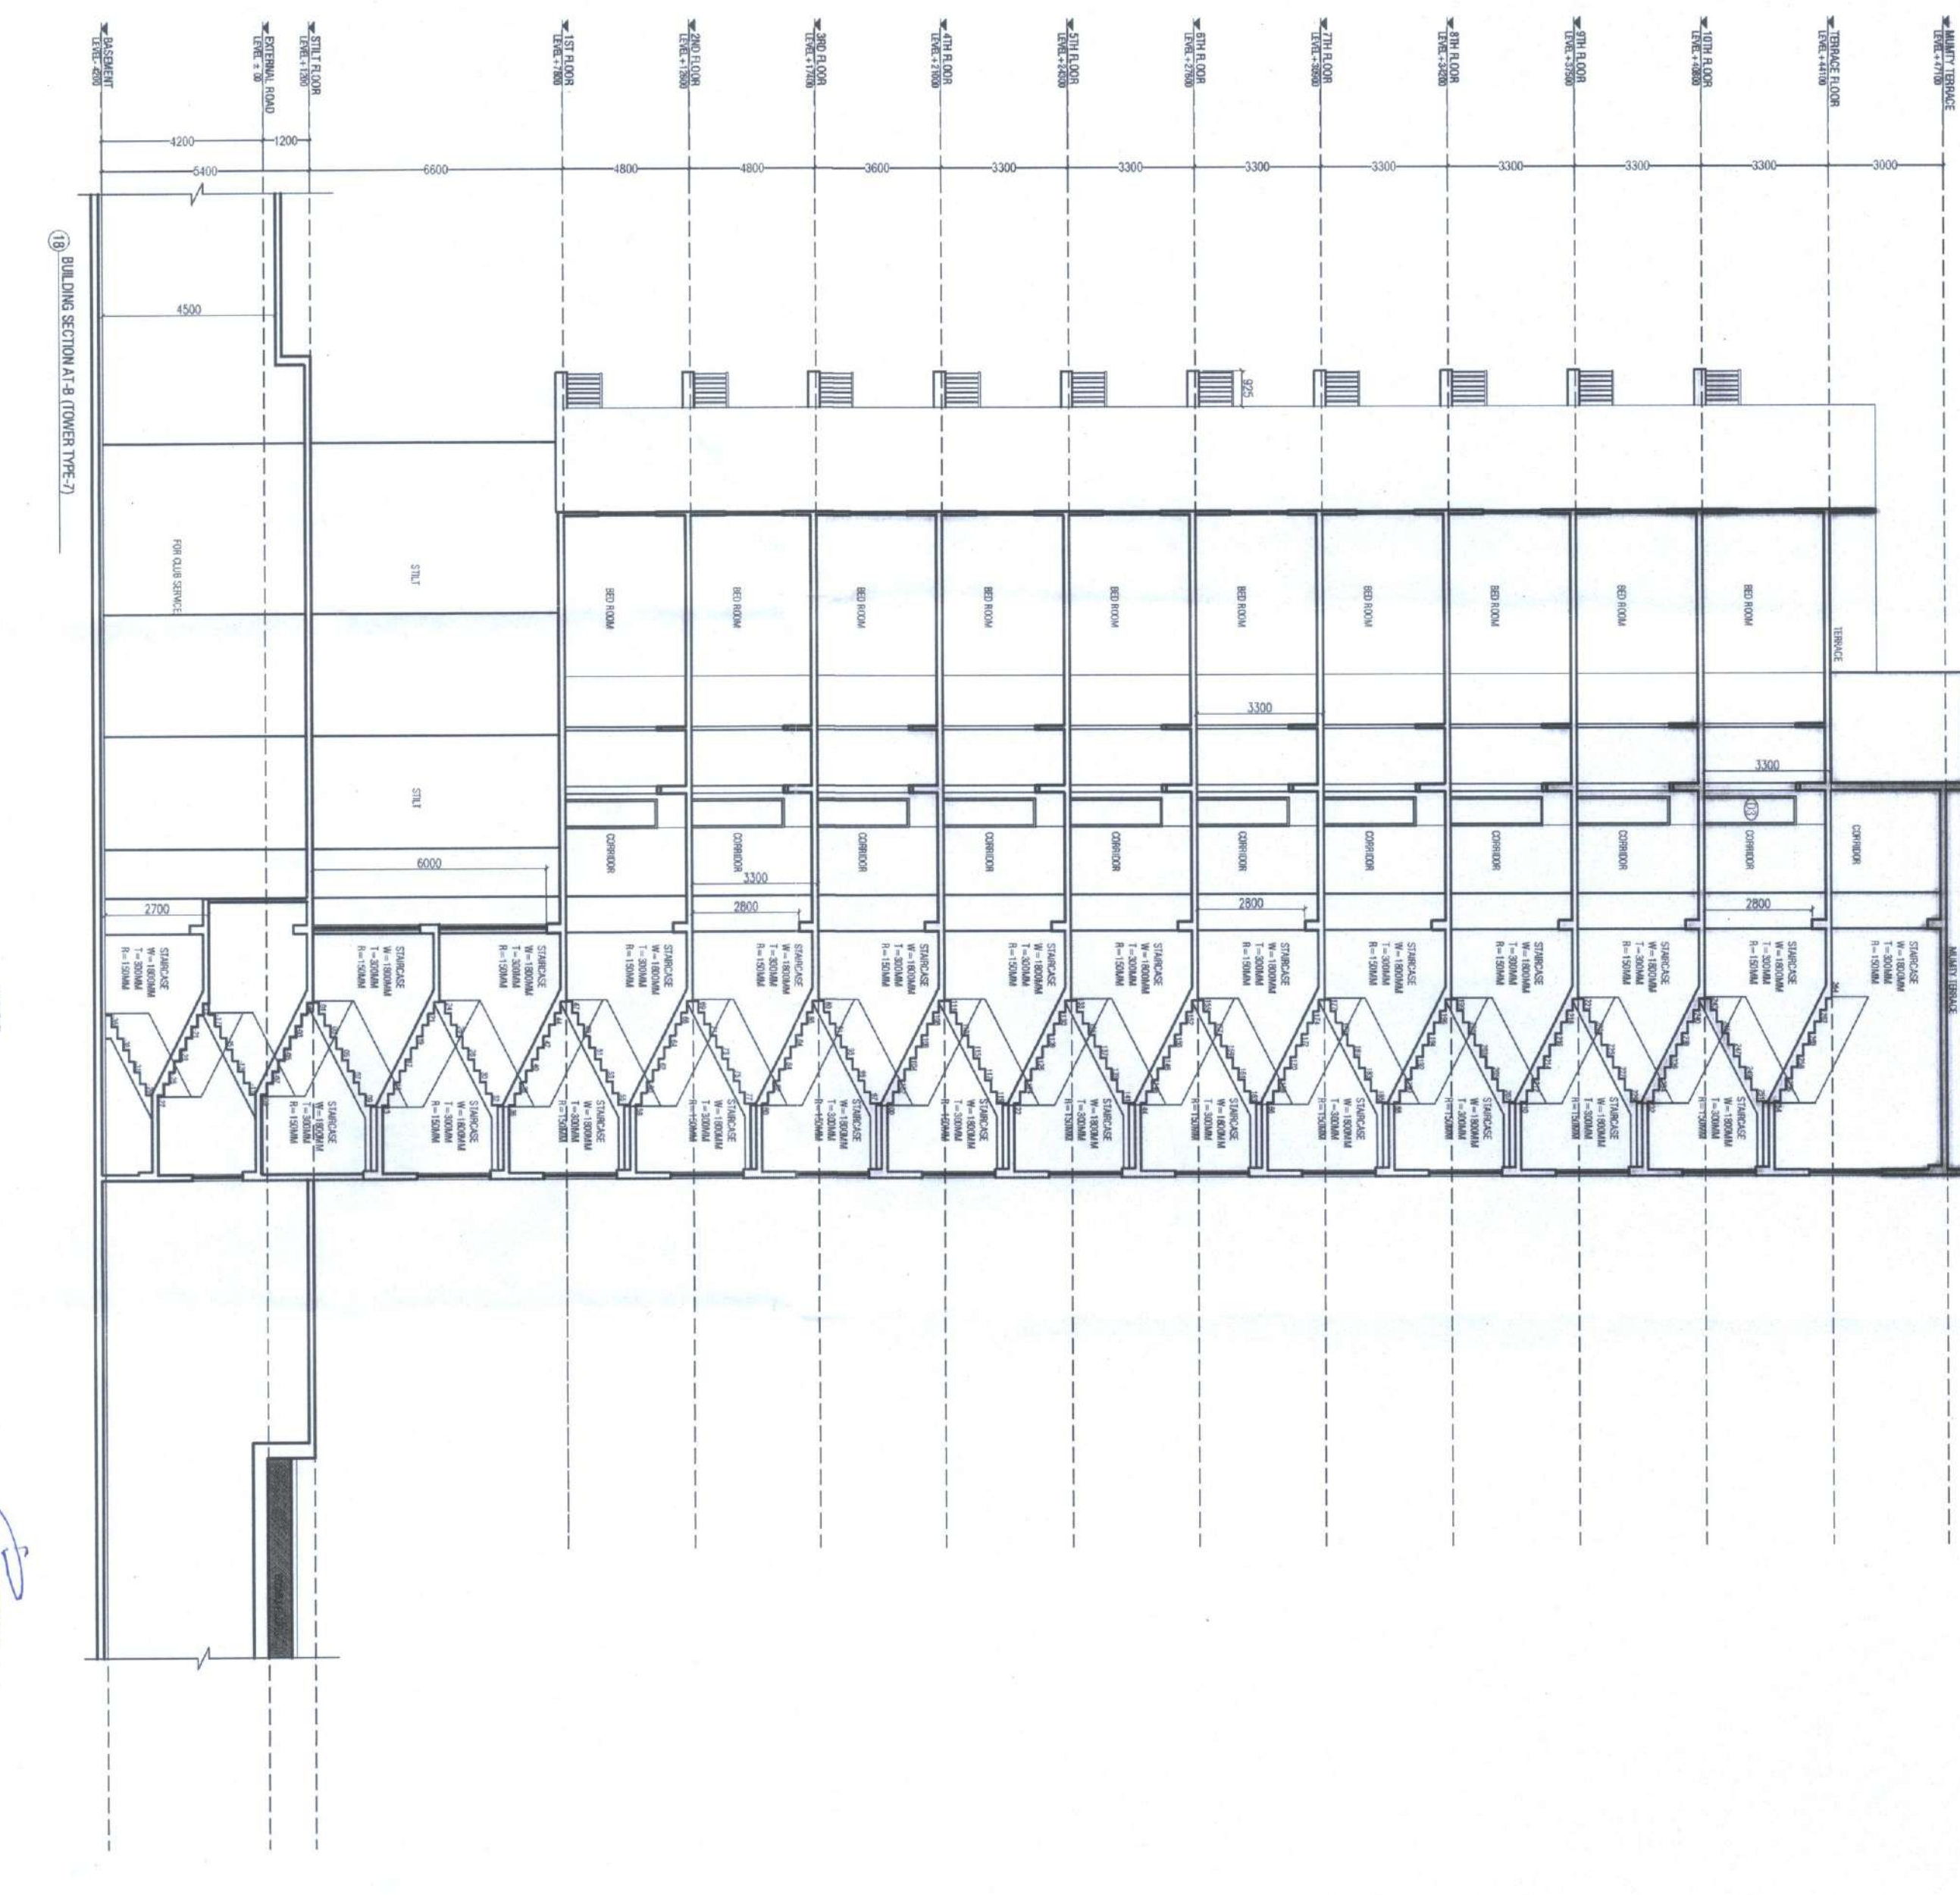
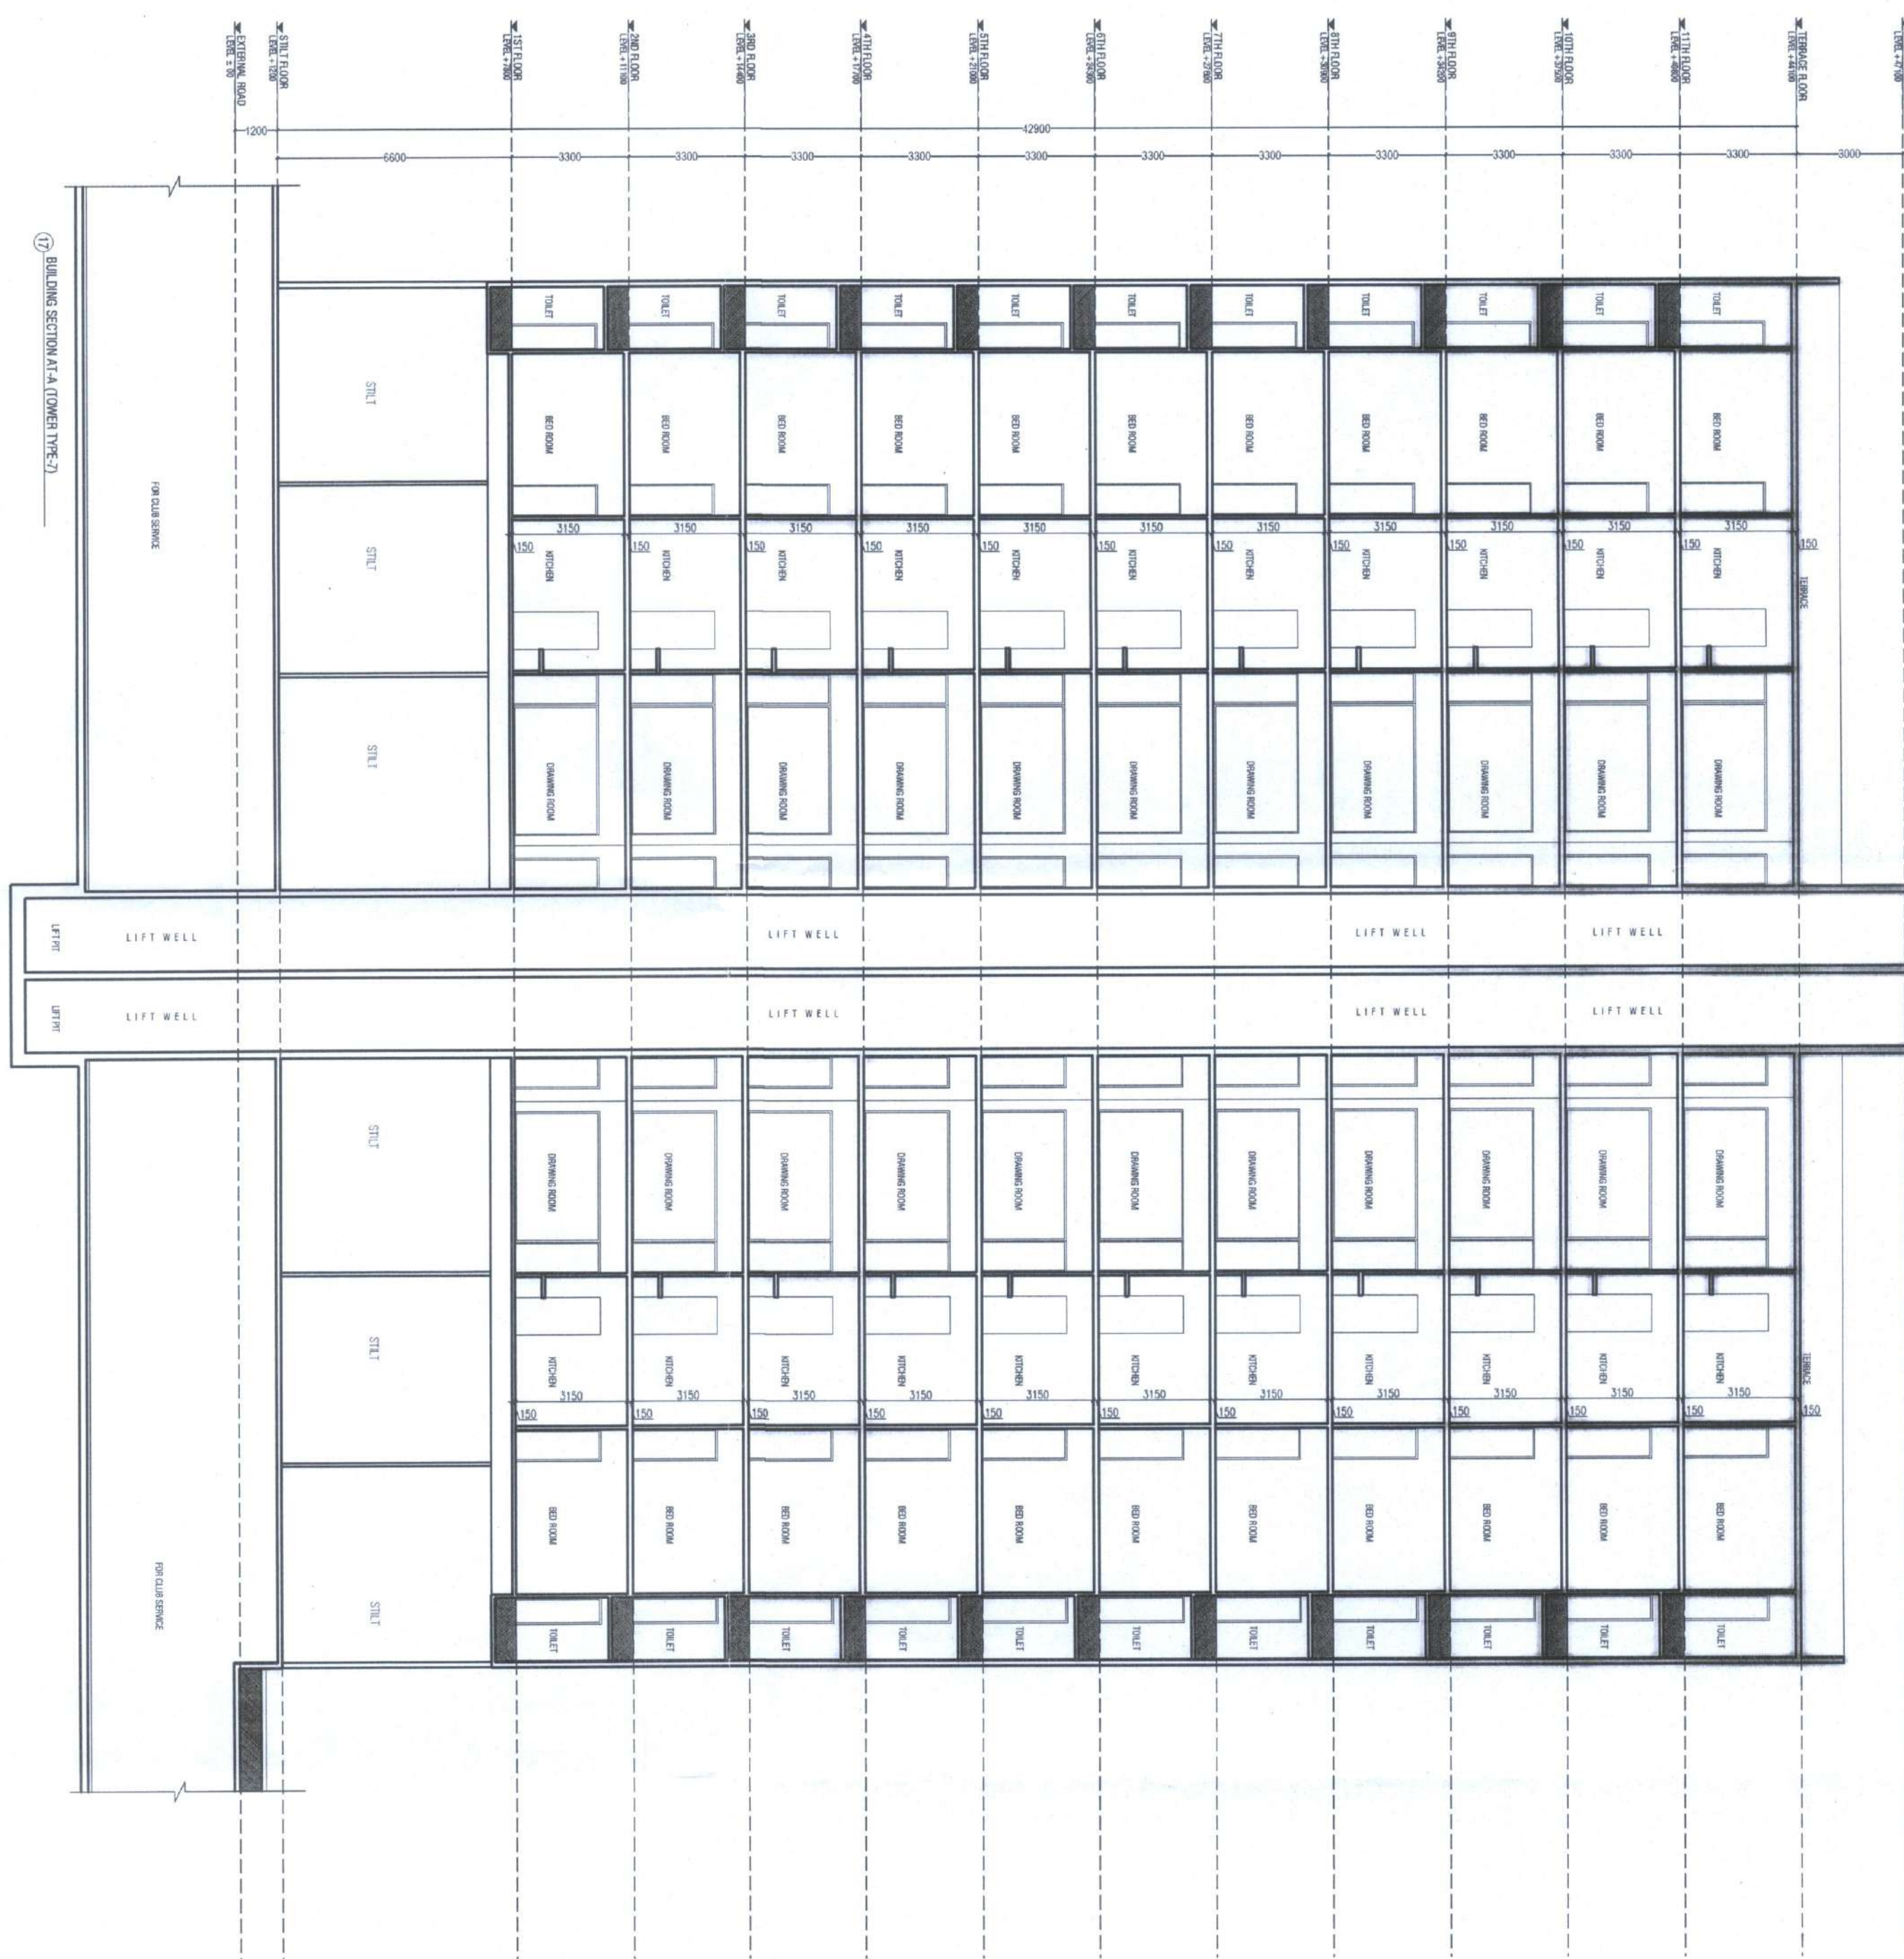
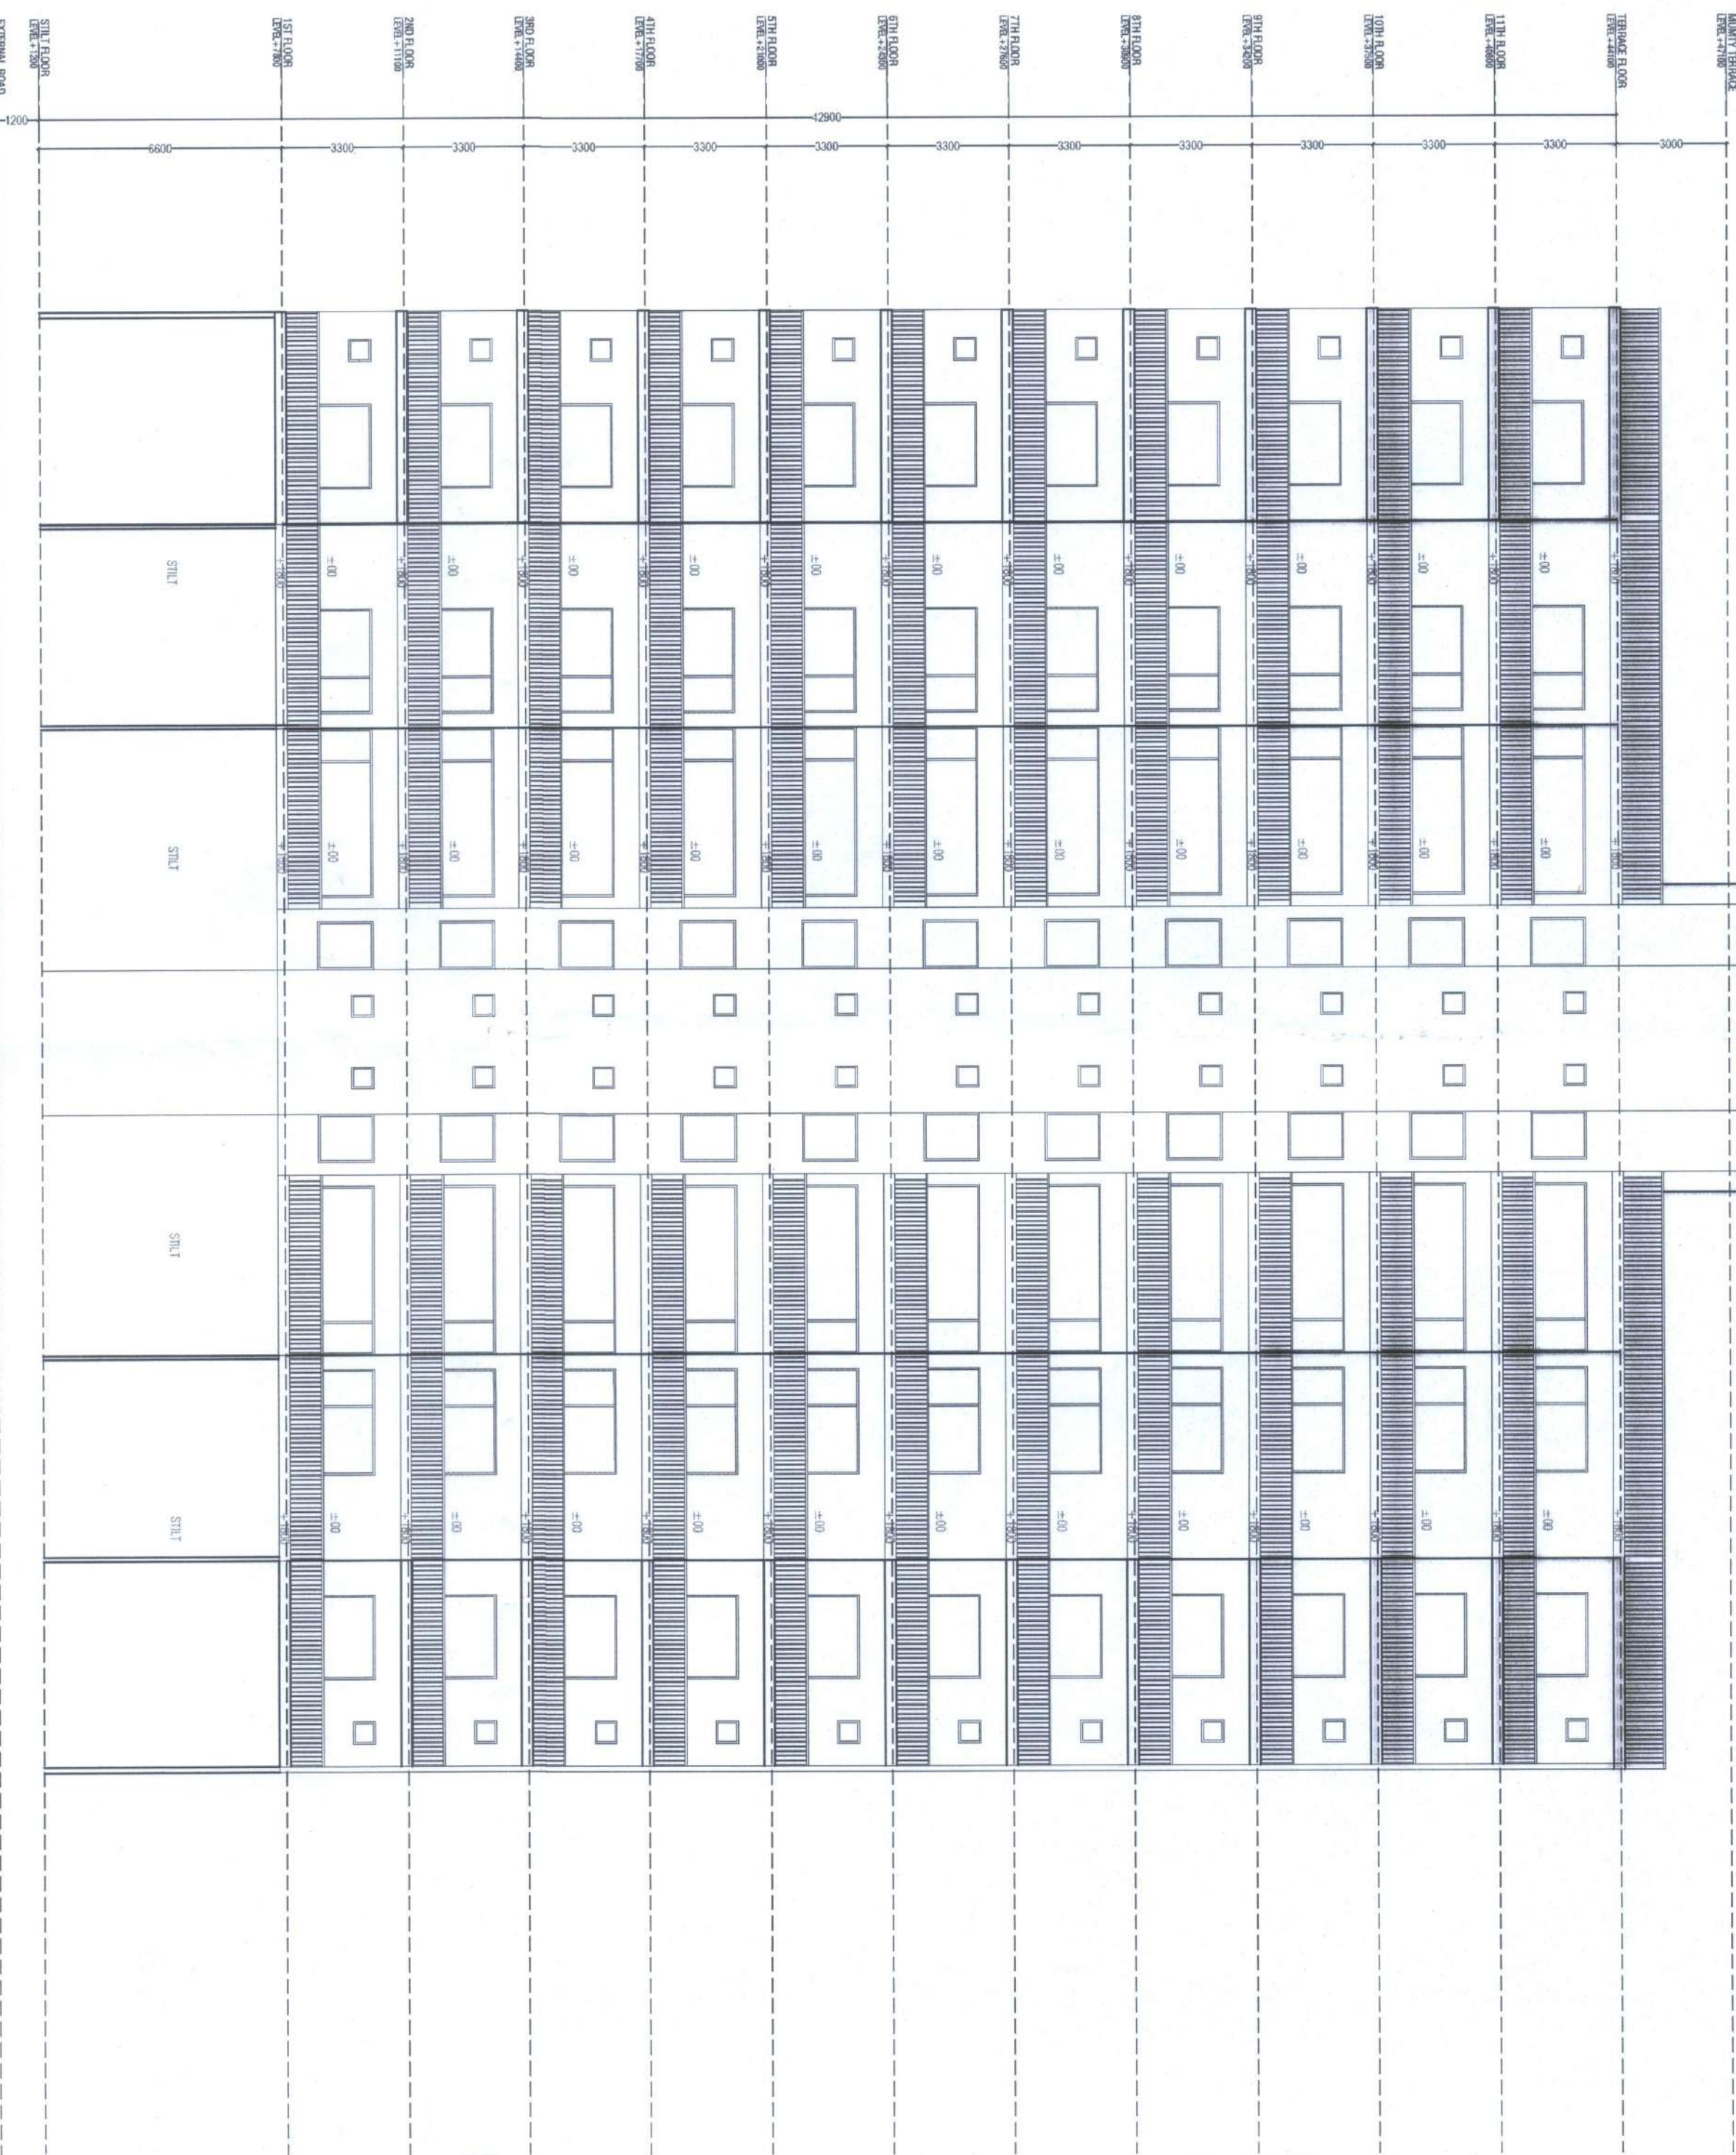
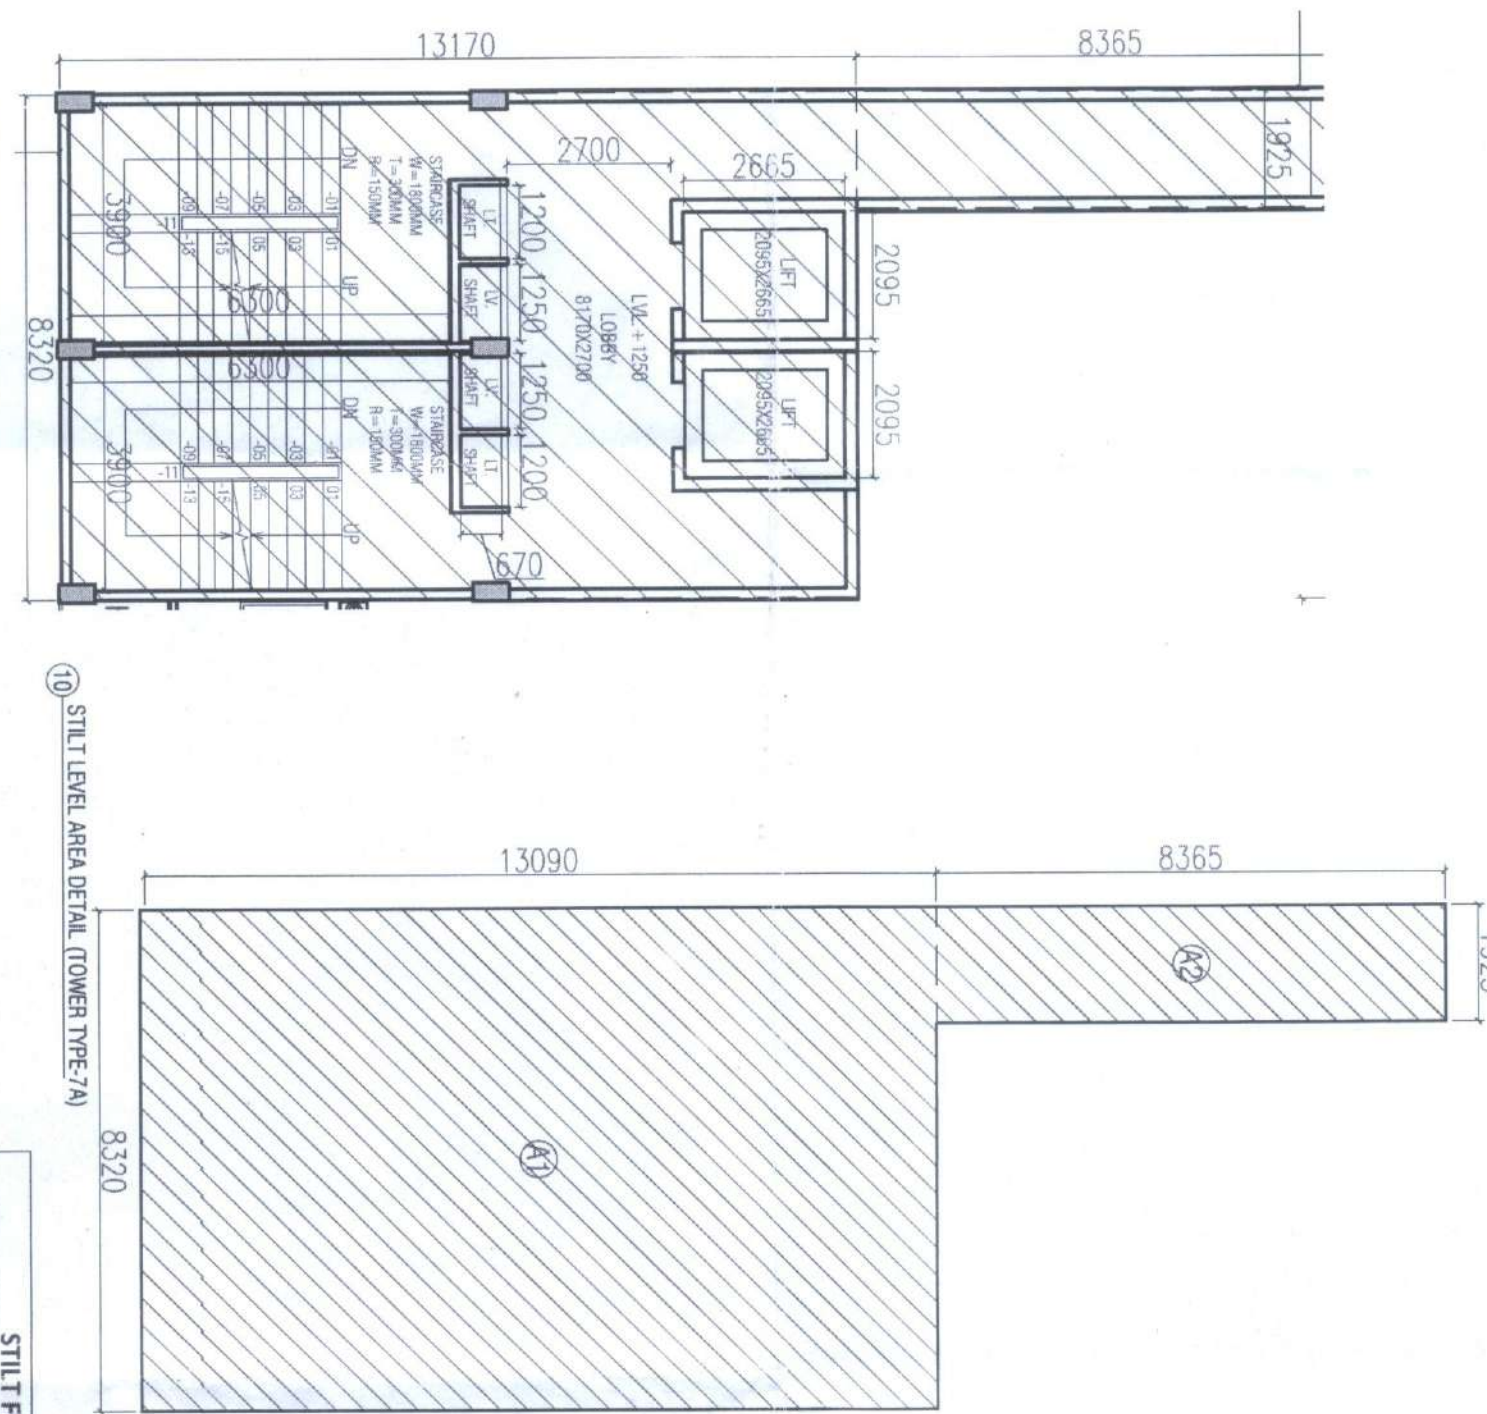
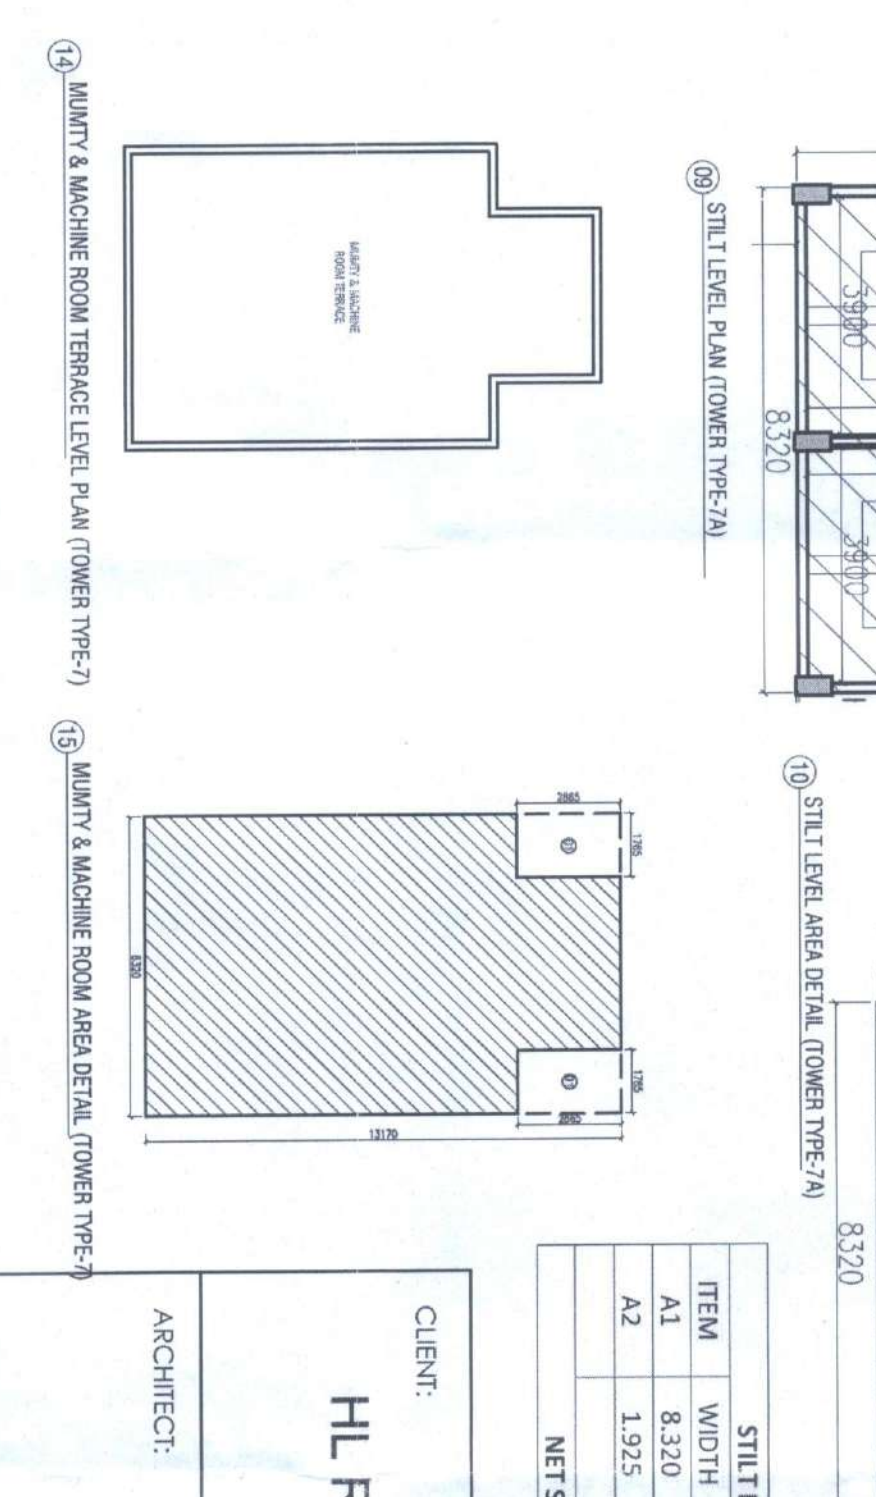


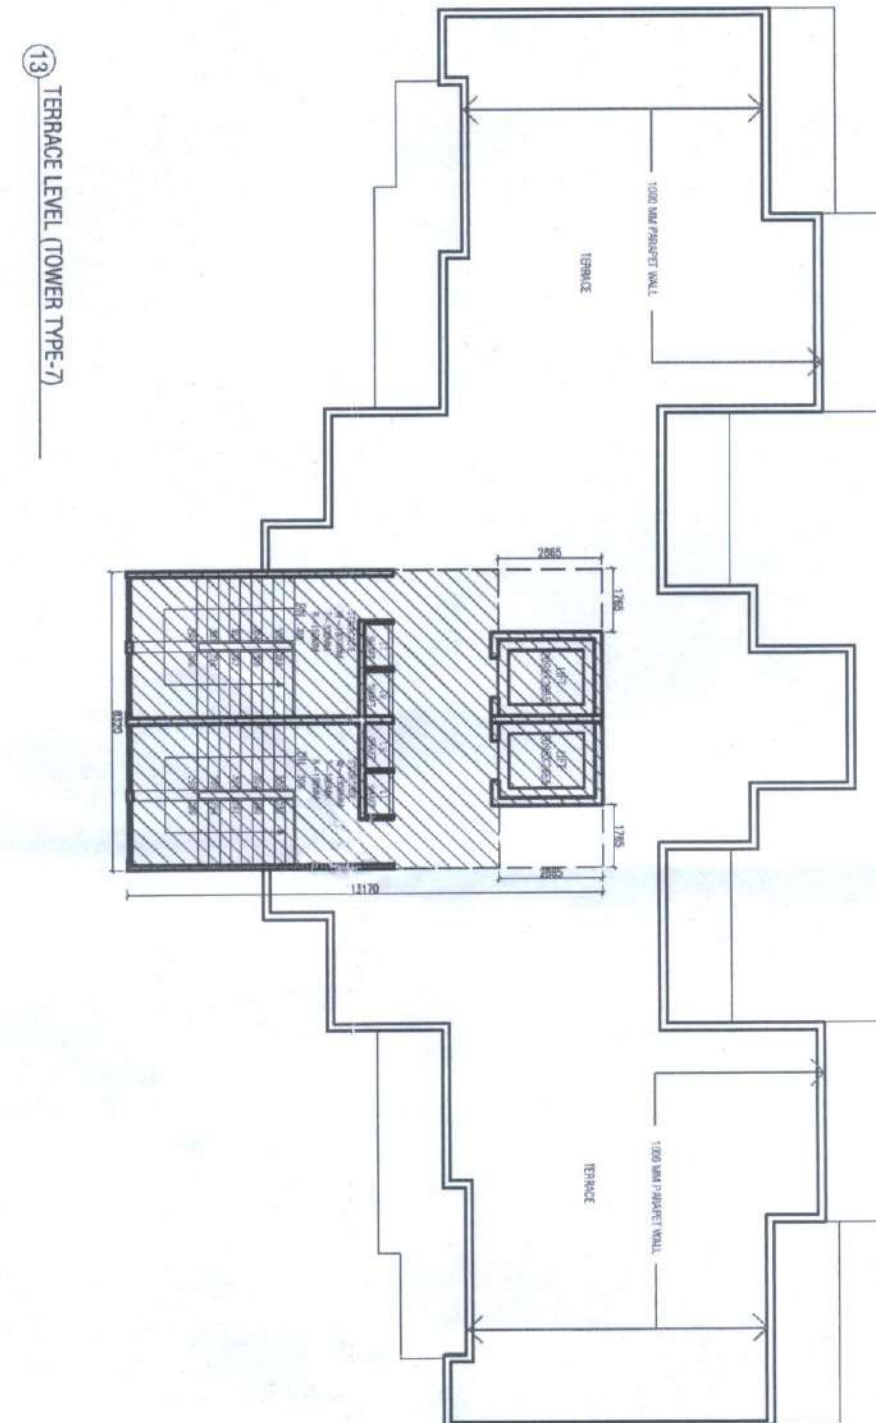

TYPICAL FLOOR AREA DETAIL IN F.A.R (TOWER TYPE-7)									
ITEM	WIDTH	LENGTH	NO	AREA (SQ. M)	DEDUCTIONS	NO	AREA (SQ. M)	TOTAL	1
A	39.350	X	21.555	1	864.149				
1	5.710	X	2.300	1	13.133				
2	5.525	X	0.975	2	9.669				
3	4.855	X	5.225	2	30.526				
4	4.855	X	1.800	2	17.466				
5	4.000	X	1.800	1	7.200				
6	5.630	X	2.300	1	12.949				
7	1.800	X	1.195	1	2.157				
8	1.800	X	1.195	1	2.157				
9	6.150	X	6.905	2	84.932				
10	3.095	X	1.750	2	10.833				
11	4.485	X	3.725	2	33.692				
12	1.800	X	1.195	1	2.157				
13	1.800	X	1.195	1	2.157				
SUB TOTAL-01				317.764					
01	6.310	X	0.830	2	49.140				
02	1.250	X	0.830	2	2.075				
03	1.250	X	0.670	2	1.668				
04	1.250	X	0.670	2	1.668				
05	2.055	X	0.670	2	2.753				
SUB TOTAL-02				65.464					
BALCONY FREE FROM F.A.R AREA				16.729					
B1	5.710	X	1.800	1	10.278				
B2	5.710	X	1.800	2	20.556				
B3	4.855	X	1.800	2	17.466				
B4	5.630	X	1.800	1	10.134				
B5	4.855	X	0.670	2	5.691				
B7	6.150	X	1.800	2	22.140				
SUB TOTAL-03				92.596					
NET TYPICAL FLOOR AREA DETAIL IN F.A.R				125.941					
NET TYPICAL FLOOR AREA DETAIL IN F.A.R				306.124					

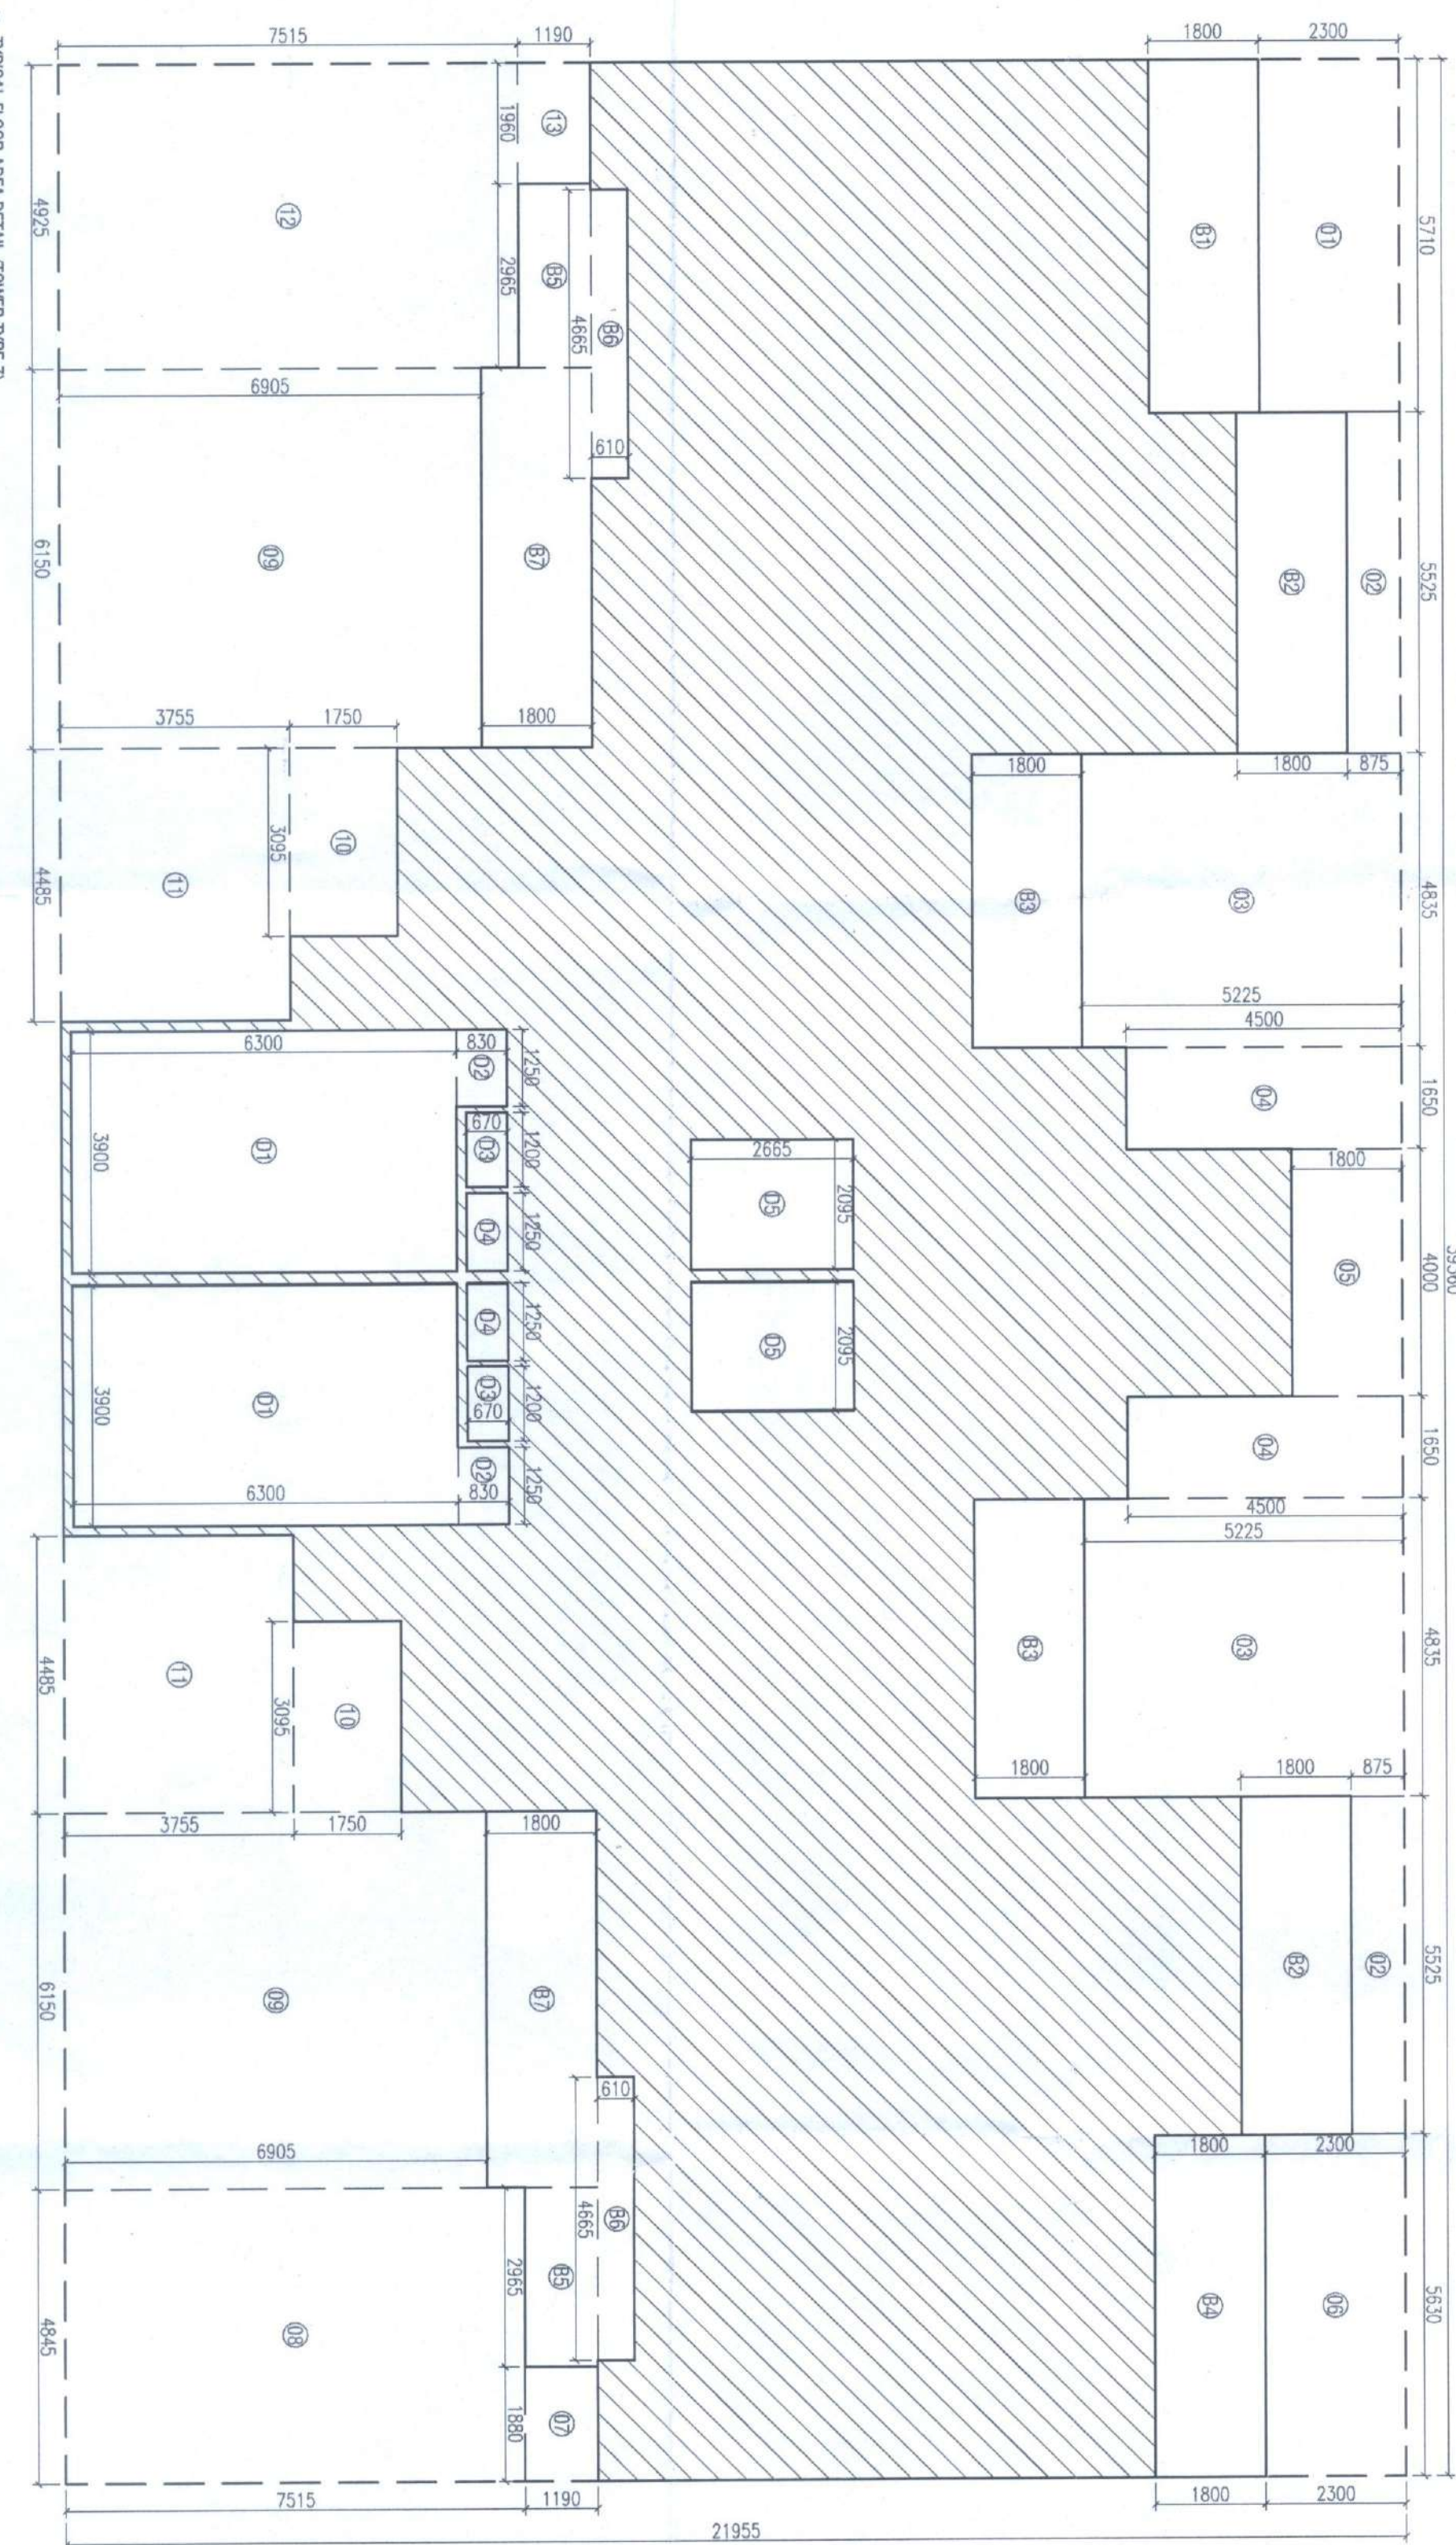

ITEM	WIDTH	LENGTH	NO	AREA (SQ. M)
A2	1.925	X	8.355	16.103
NET SITE FLOOR AREA DETAIL IN F.A.R				325.677
				325.677

ITEM	WIDTH	LENGTH	NO	AREA (SQ. M)
A1	8.330	X	13.170	109.574
TOTAL				109.574
1	3.765	X	1.285	4.839
TOTAL				10.113
MINIMUM MACHINE ROOM AREA = 10.113				2
MINIMUM MACHINE ROOM AREA				90.461

DATE: 28.04.2024	
------------------	--