

1. BUILDING WILL BE DESIGNED (STRUCTURES)
AS PER RELEVANT IS CODES FOR EARTH QUAKE
RESISTANCE.

PROPOSED BUILDING PLAN OF RESIDENTIAL
COLONY UNDER NEW INTEGRATED LICENSING POLICY
(NULPATED) 11.05.2022 ON LAND MEASURING 116.2625
ACRES (LICENSE NO. 219 OF 2023 DATED 16.01.23),
(IN AREA MEASURING 103.062625 ACRES MEASUREMENT
FROM LICENSE NO. 27 OF 2012 DATED 02.04.2012
AND 13.24 ACRES AS FRESH AS FRESH APPLIED AREA)
IN SECTOR - 7 & 77, GULSHAN MANSAUR URBAN
COMPLEX BEING DEVELOPED BY DLF LTD./IN
COLLABORATION WITH LAND OWNERS AND
IT S ASSOCIATE COMPANIES

DESIGN ARCHITECTS

Arcop Associates Pvt. Ltd.,
Plot No.-35B, Institutional Area,
Sector-32, Gurgaon,
Haryana-122001.

ASSOCIATE ARCHITECTS

**RS|MS
ARCHITECTS**


RSMS ARCHITECTS PVT. LTD.
63, Nore Nivas Bhownani Kunj
(Behind D2), Vasanti Kunj,
New Delhi-110070.
Tel.: 011-26938616, 26938617
www.rsms-arch.com

DTP (HO) *W. Moore*
 Member Secretary
 B.P.A.C.
 S.T.P. (HO) *W. Moore*
 Member Secretary
 B.P.A.C.
 A.T.P. (HO)
 Regn. Mgr. Basal
 J.D.P. (HO)

SMC
 PA
 AIF
 SMC CND
 TO BE READ IN THIS OFFICE
 MEMO NO. 447859
 DATED: 13-12-2023
 DNYMD
 Member

ARCHITECT'S SEAL & SIGNATURE	OWNER'S SEAL & SIGNATURE
---------------------------------	-----------------------------

SEP.-2023	Scale : 1:250	
Drawing Title:-	TOWER SECTIONS <u>SECTION AA' & BB'</u> TOWER - E	Drawing No TE-29

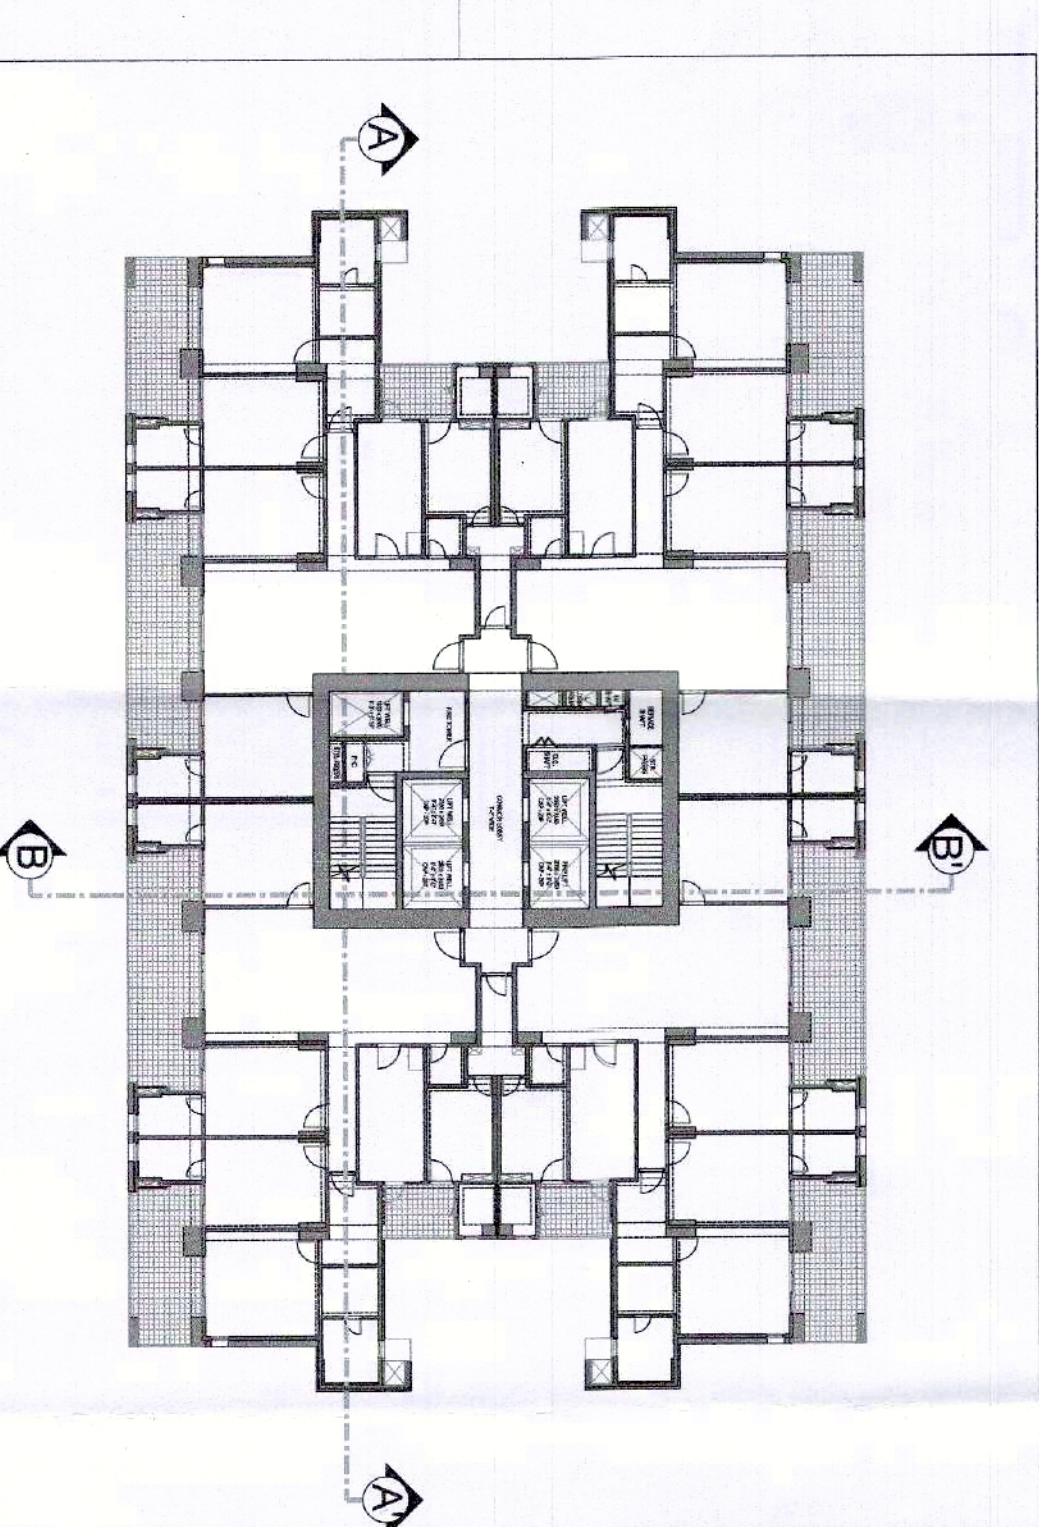

KEY PLAN
SCALE 1:300

SECTION - BE
SCALE 1:250

SECTION - AA
SCALE 1:250

