




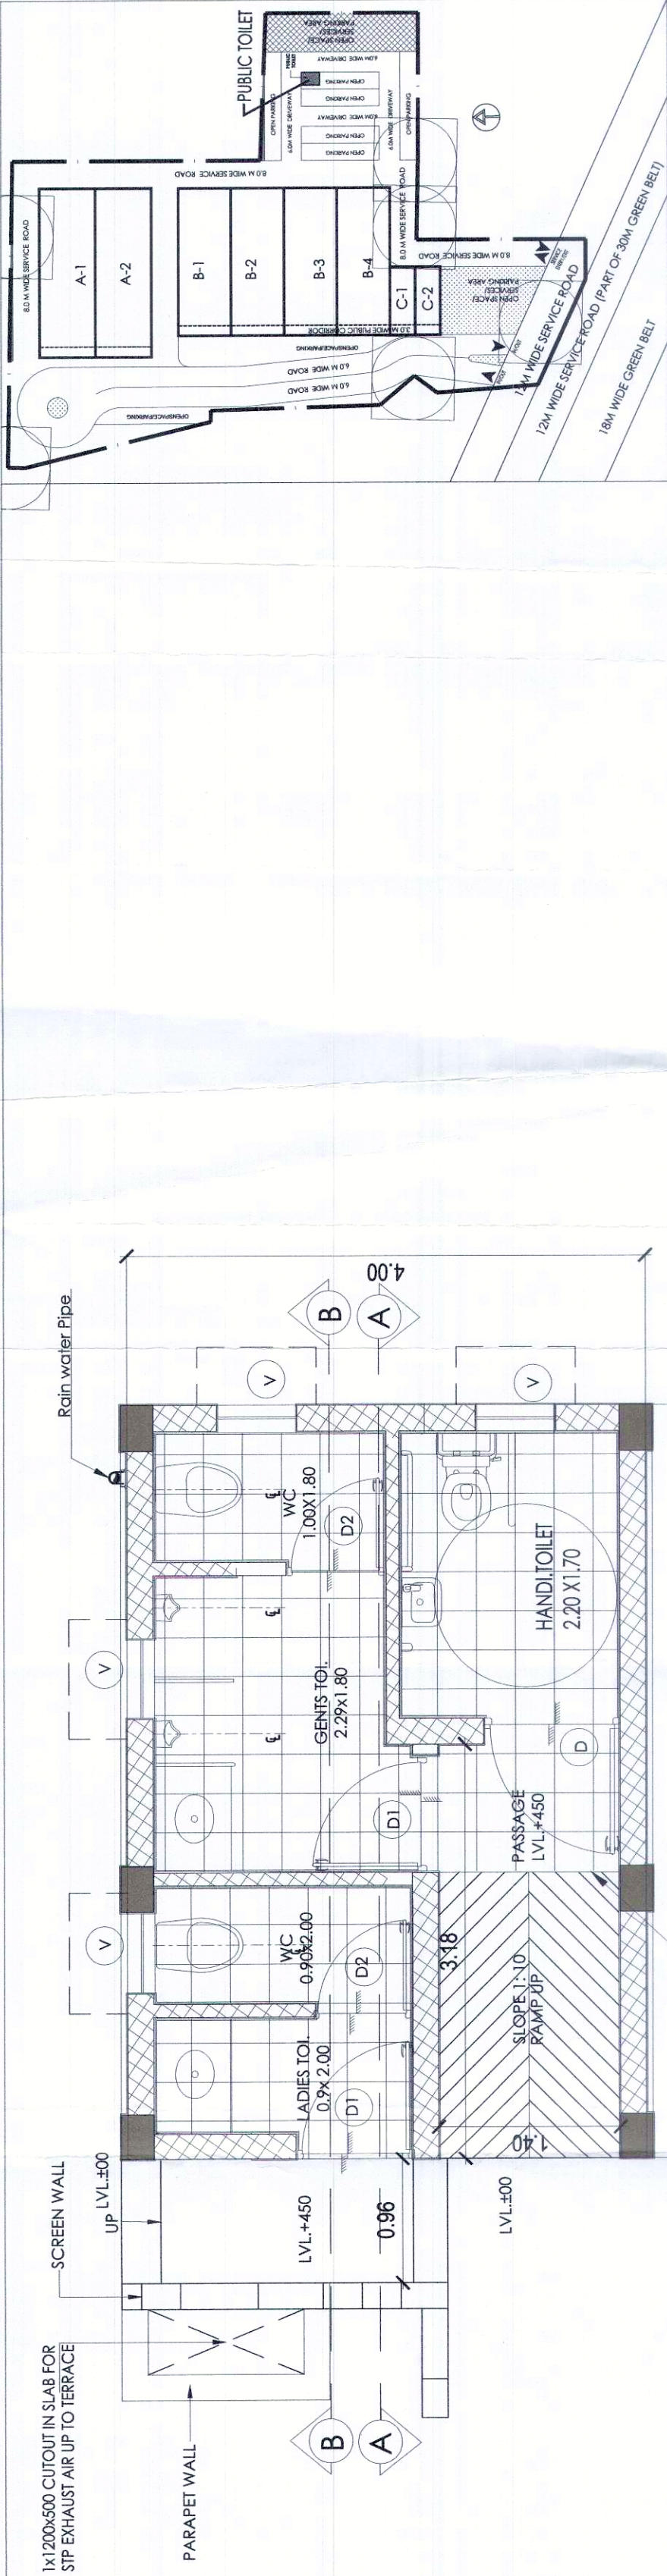

LAYOUT PLAN

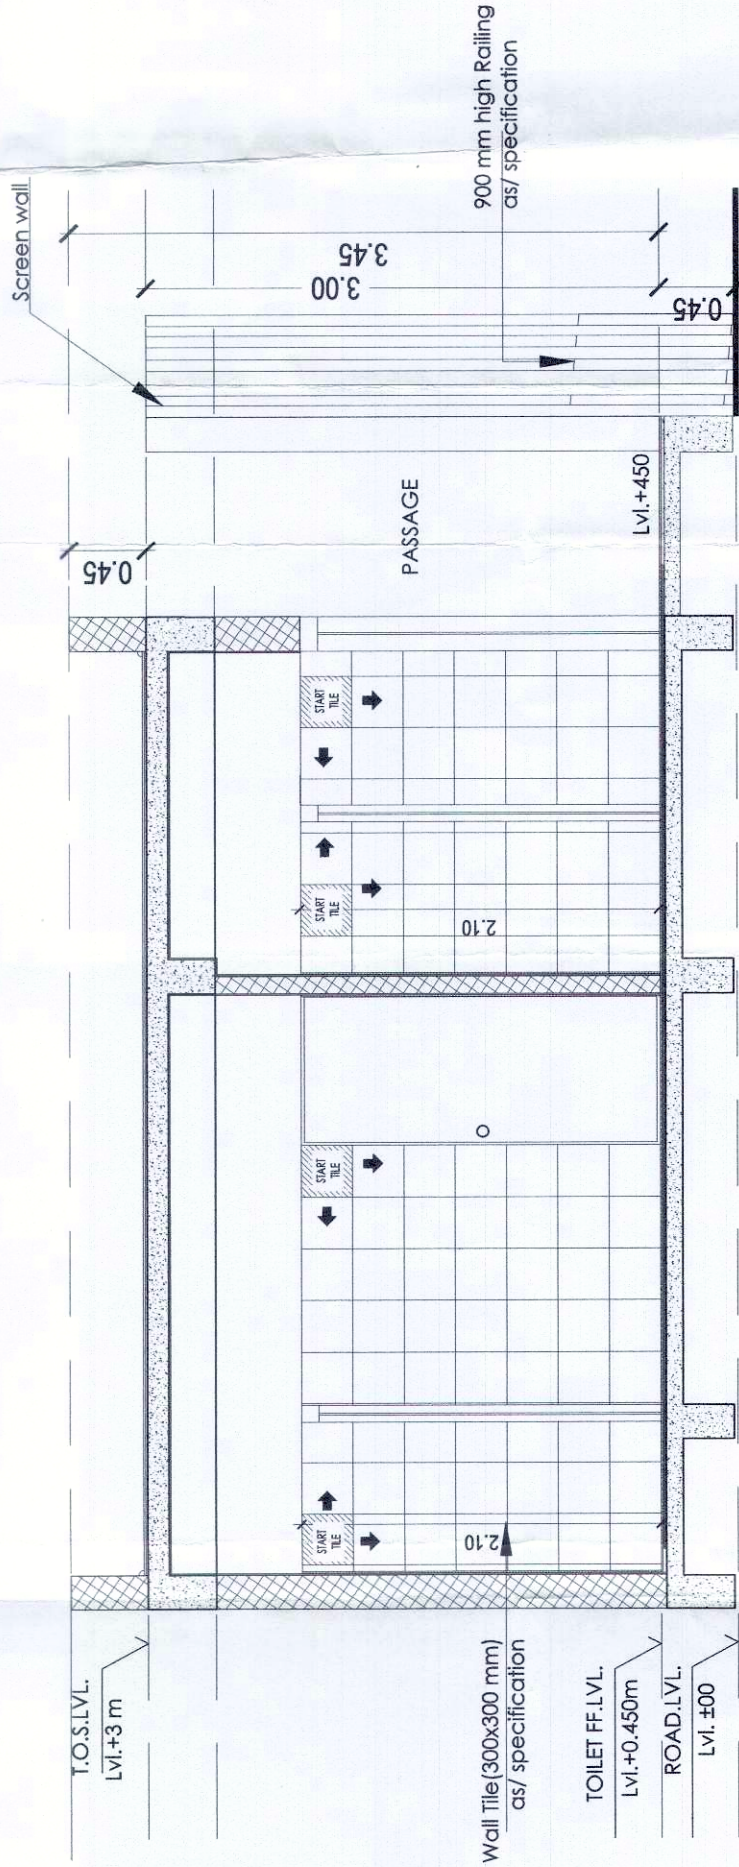


SECTION AA

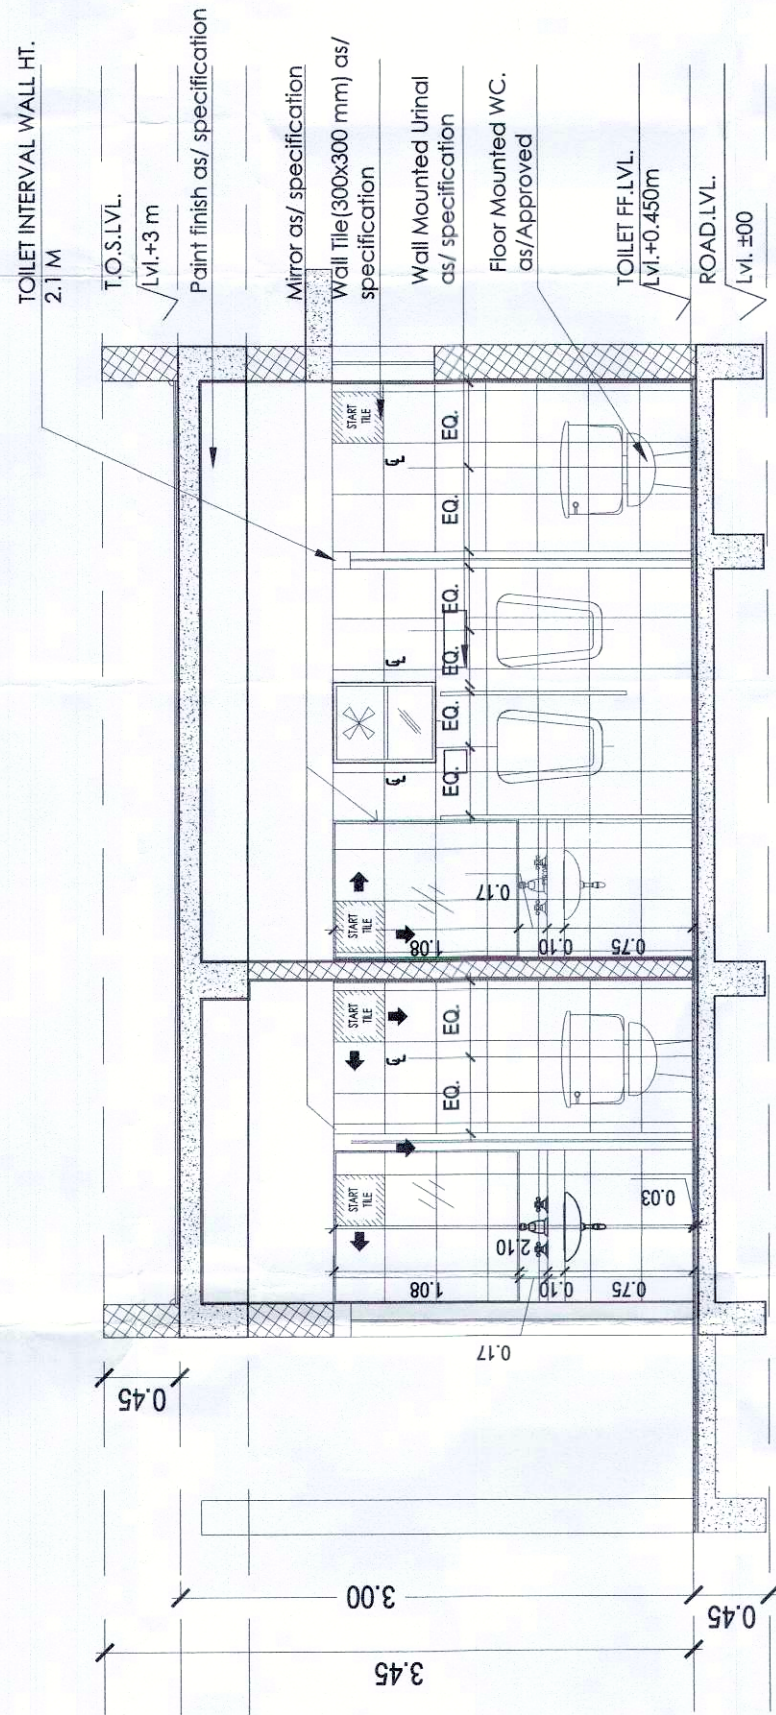

SECTION BB

SCHEDULE OF DOORS & WINDOWS					
SNO.	NAME TYPE	WIDTH	HEIGHT F.F.L.	CILL F.F.L.	INTEL LVL. F.F.L.
1.	D	1.0	2.1	±0.0	+2.1
2.	D1	0.90	2.1	±0.0	+2.1
3.	D2	0.75	2.1	±0.0	+2.1
4.	V	0.60	0.6	1.50	+2.1

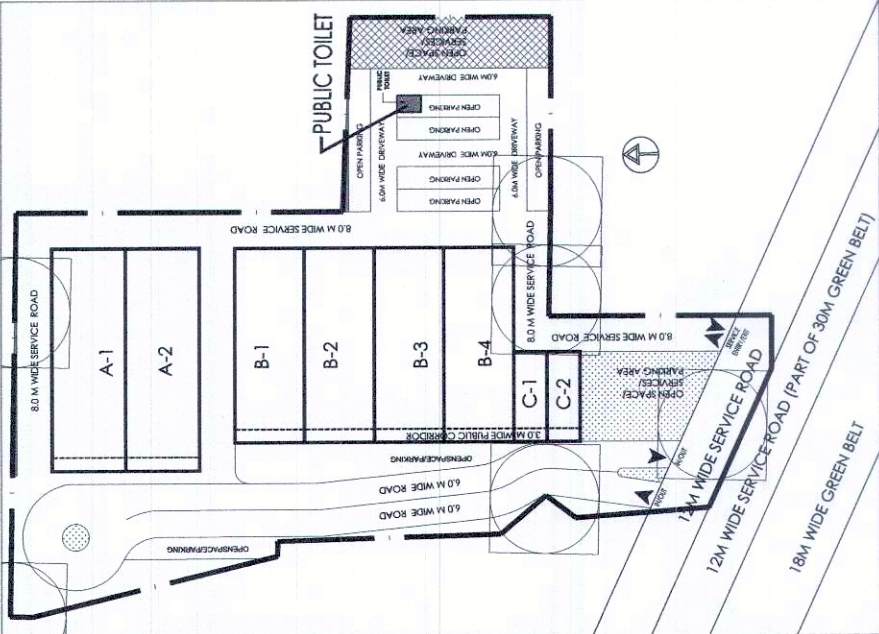

KEY PLAN

DR No. DTP. 9856 (V) Dated: 08/12/23

(HITESH SHARMA)
STP (HQ)

(P.P. SINGH)
DTP (HR)


(AMIT KHATRI, IAS)
DTP (HR)

(RAM AVTAR BASSI)
JD (HQ)

(SANJAY NARANG)
ATP (HQ)

(R.S. BATHI)
DTP (HQ)

PROMOTERS

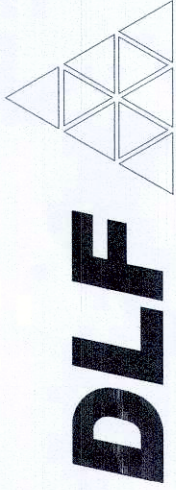

DLF HOME DEVELOPERS LTD.

PROJECT TITLE
PROPOSED COMMERCIAL PLOTTED COLONY
(SCO) OVER LAND ADMEASURING 3.325
ACRES AT SECTOR-74A IN THE REVENUE
ESTATE OF VILLAGE NARSINGHPUR,
GURUGRAM

SHEET TITLE
SCO PUBLIC TOILET - DETAIL DRAWING

Document Release Type

SUBMISSION DRAWING

Job No.

Scale
1:50 ON A2 SHEET

Date
22 September '2023

Drawn by
AR-74A-PUB-TOI

Checked by
Revision No.

ARCHITECT For DLF Home Developers Ltd.
FAHAD SHAHBAZ
CA/2006/38330

ARCHITECT/PLANNER