



(NARENDER KUMAR) DTP (HQ)
(HITESH SHARMA) STP (M)
(PP SINGH) STP (HR)
(AMIT KHATRI, IAS) DTCP (HR)
(SANJAY SAINI) ATP (HQ)
(DINESH KUMAR) PA (HQ)
(DINESH KUMAR) PA (HQ)


Reg No DTP 10162-XXI dated 01-04-2024

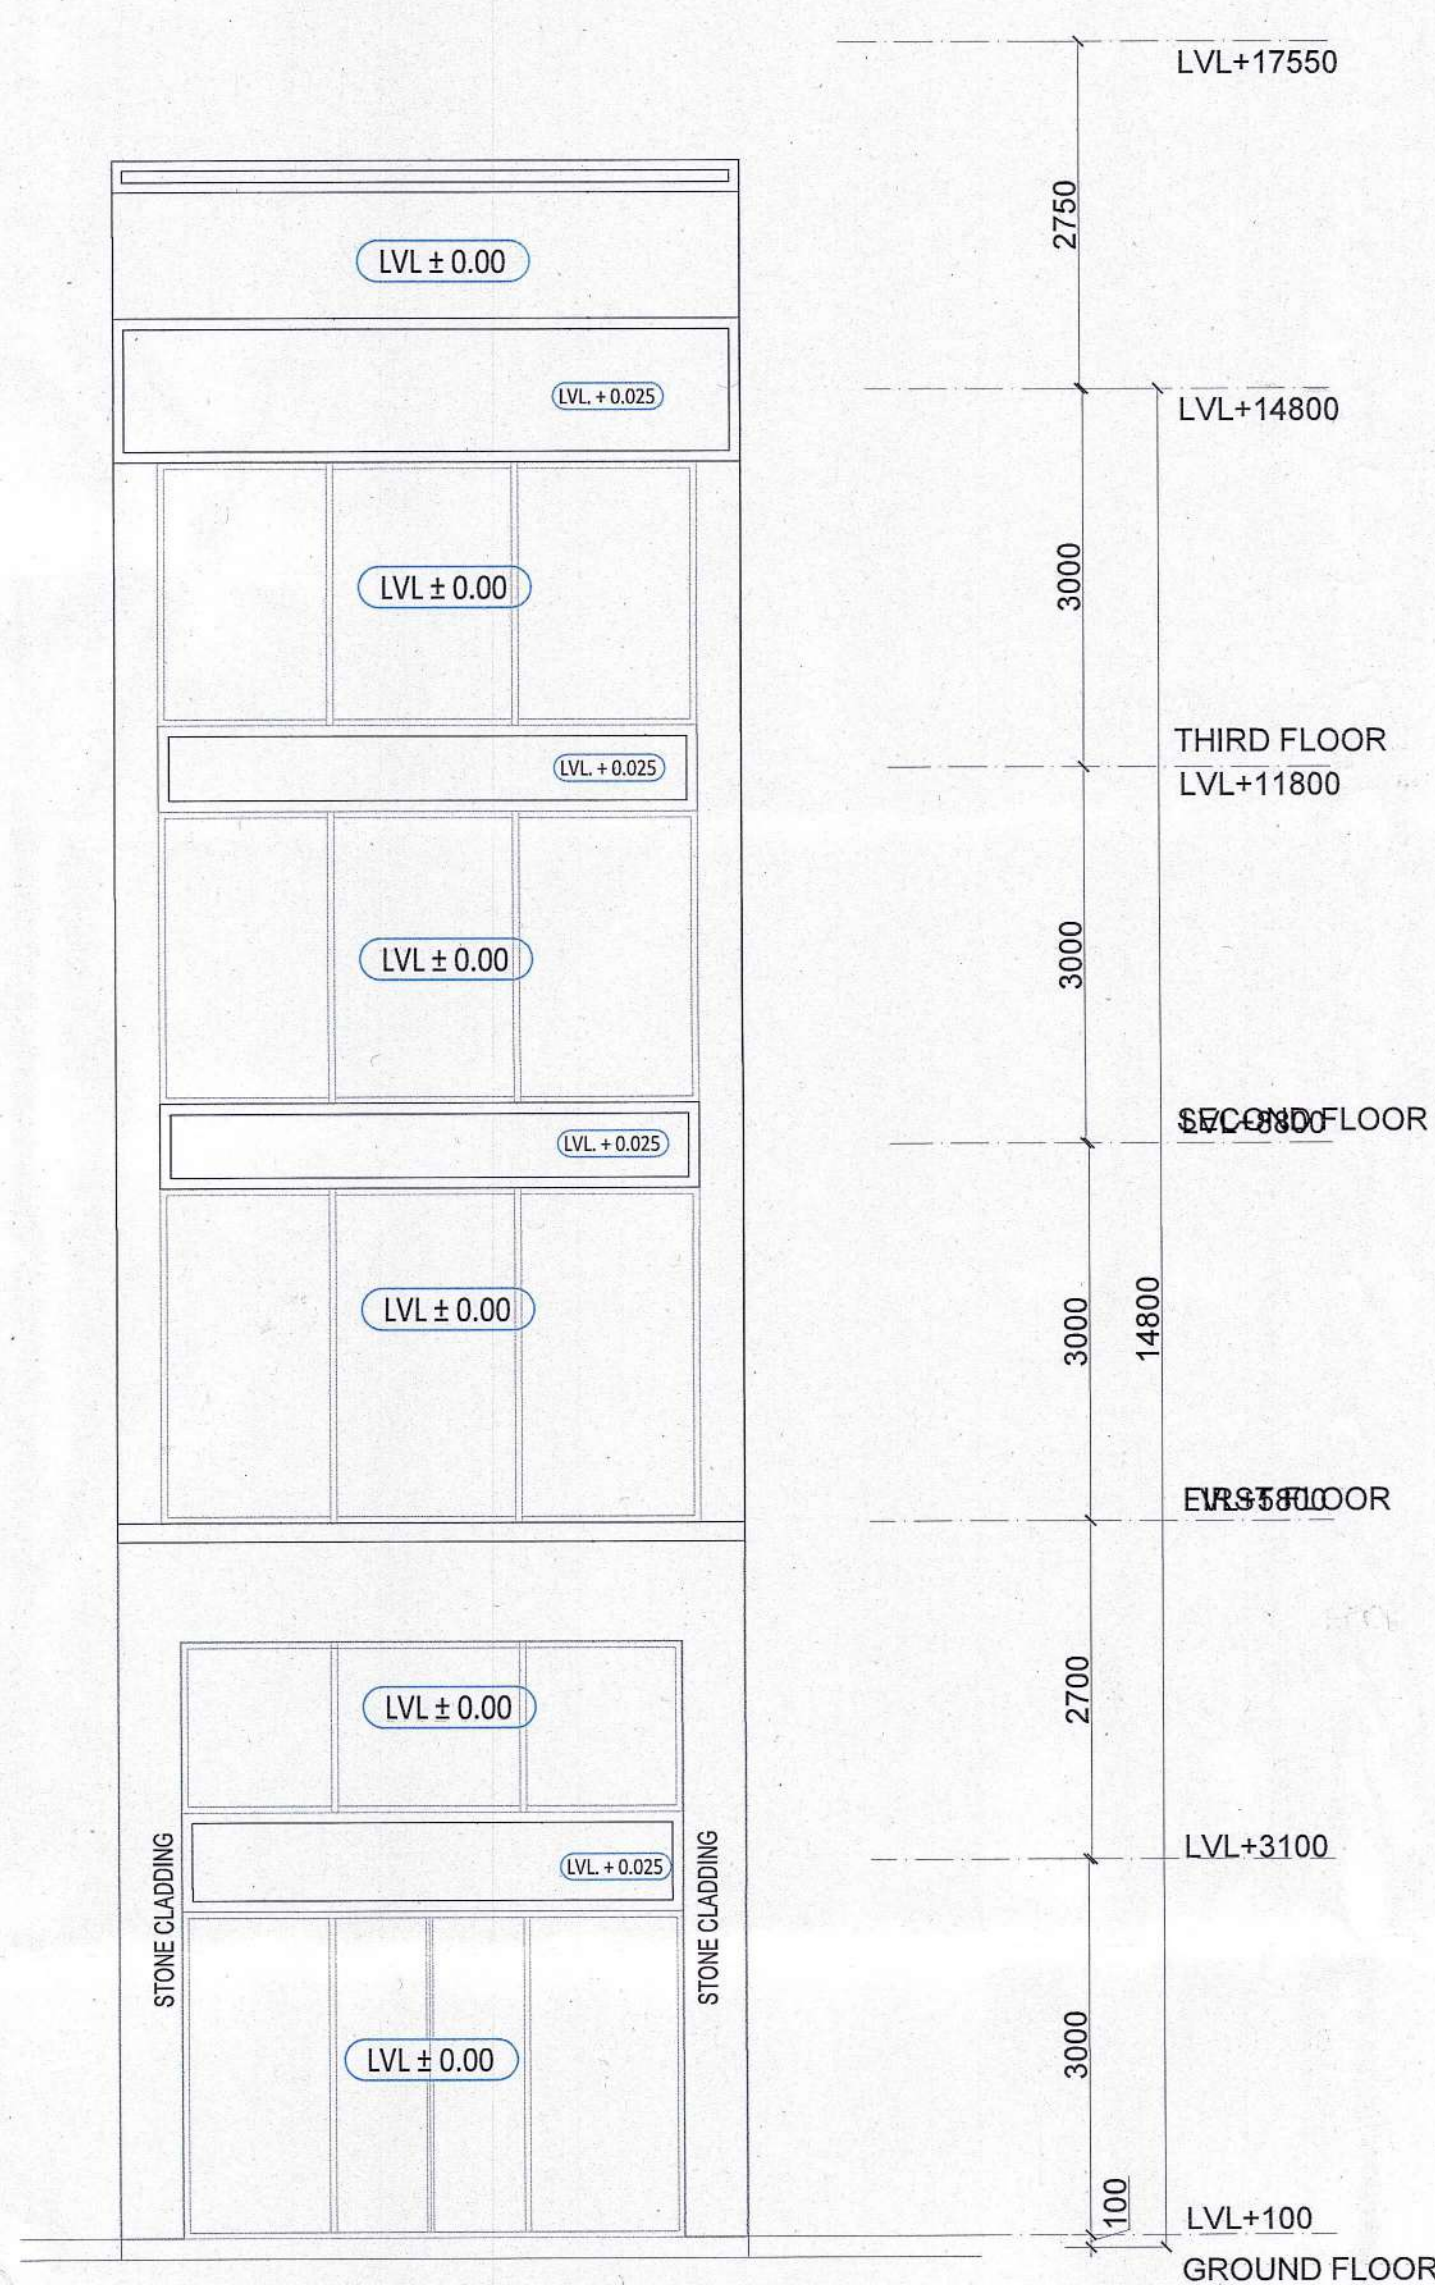

D-2-4)
FRONT
ELEVATION

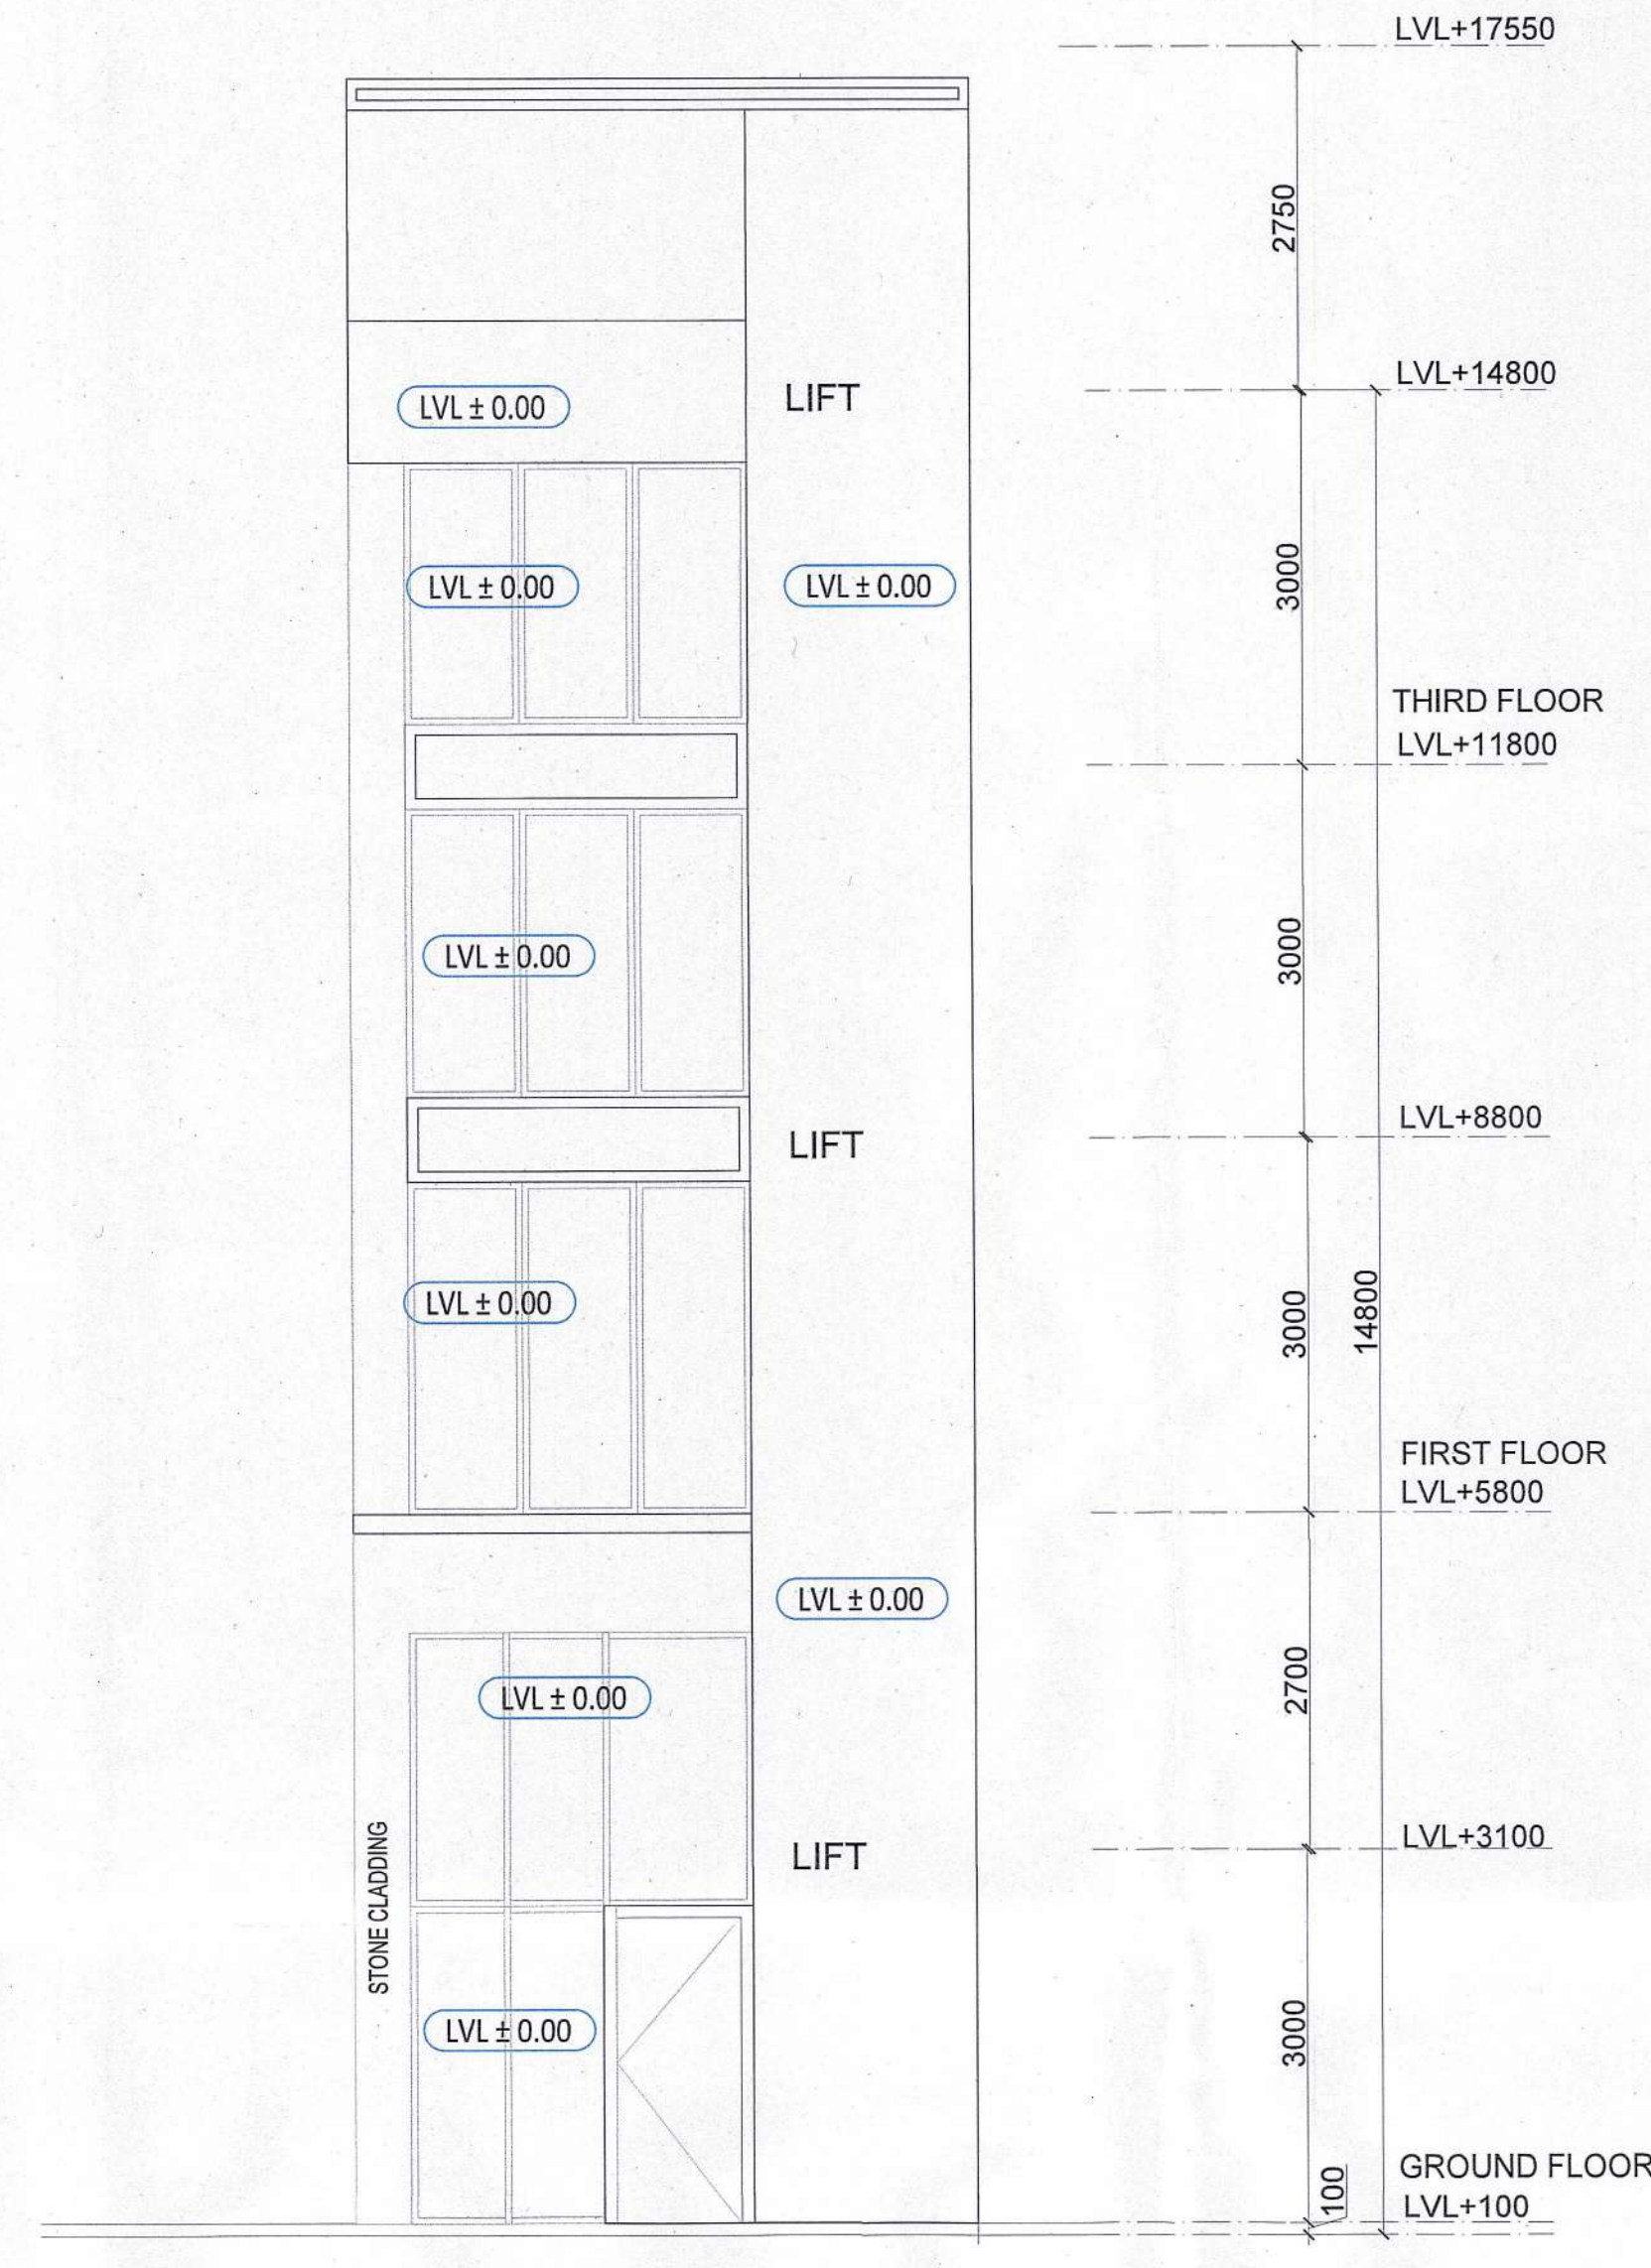

D-2-4) REAR SIDE
ELEVATION

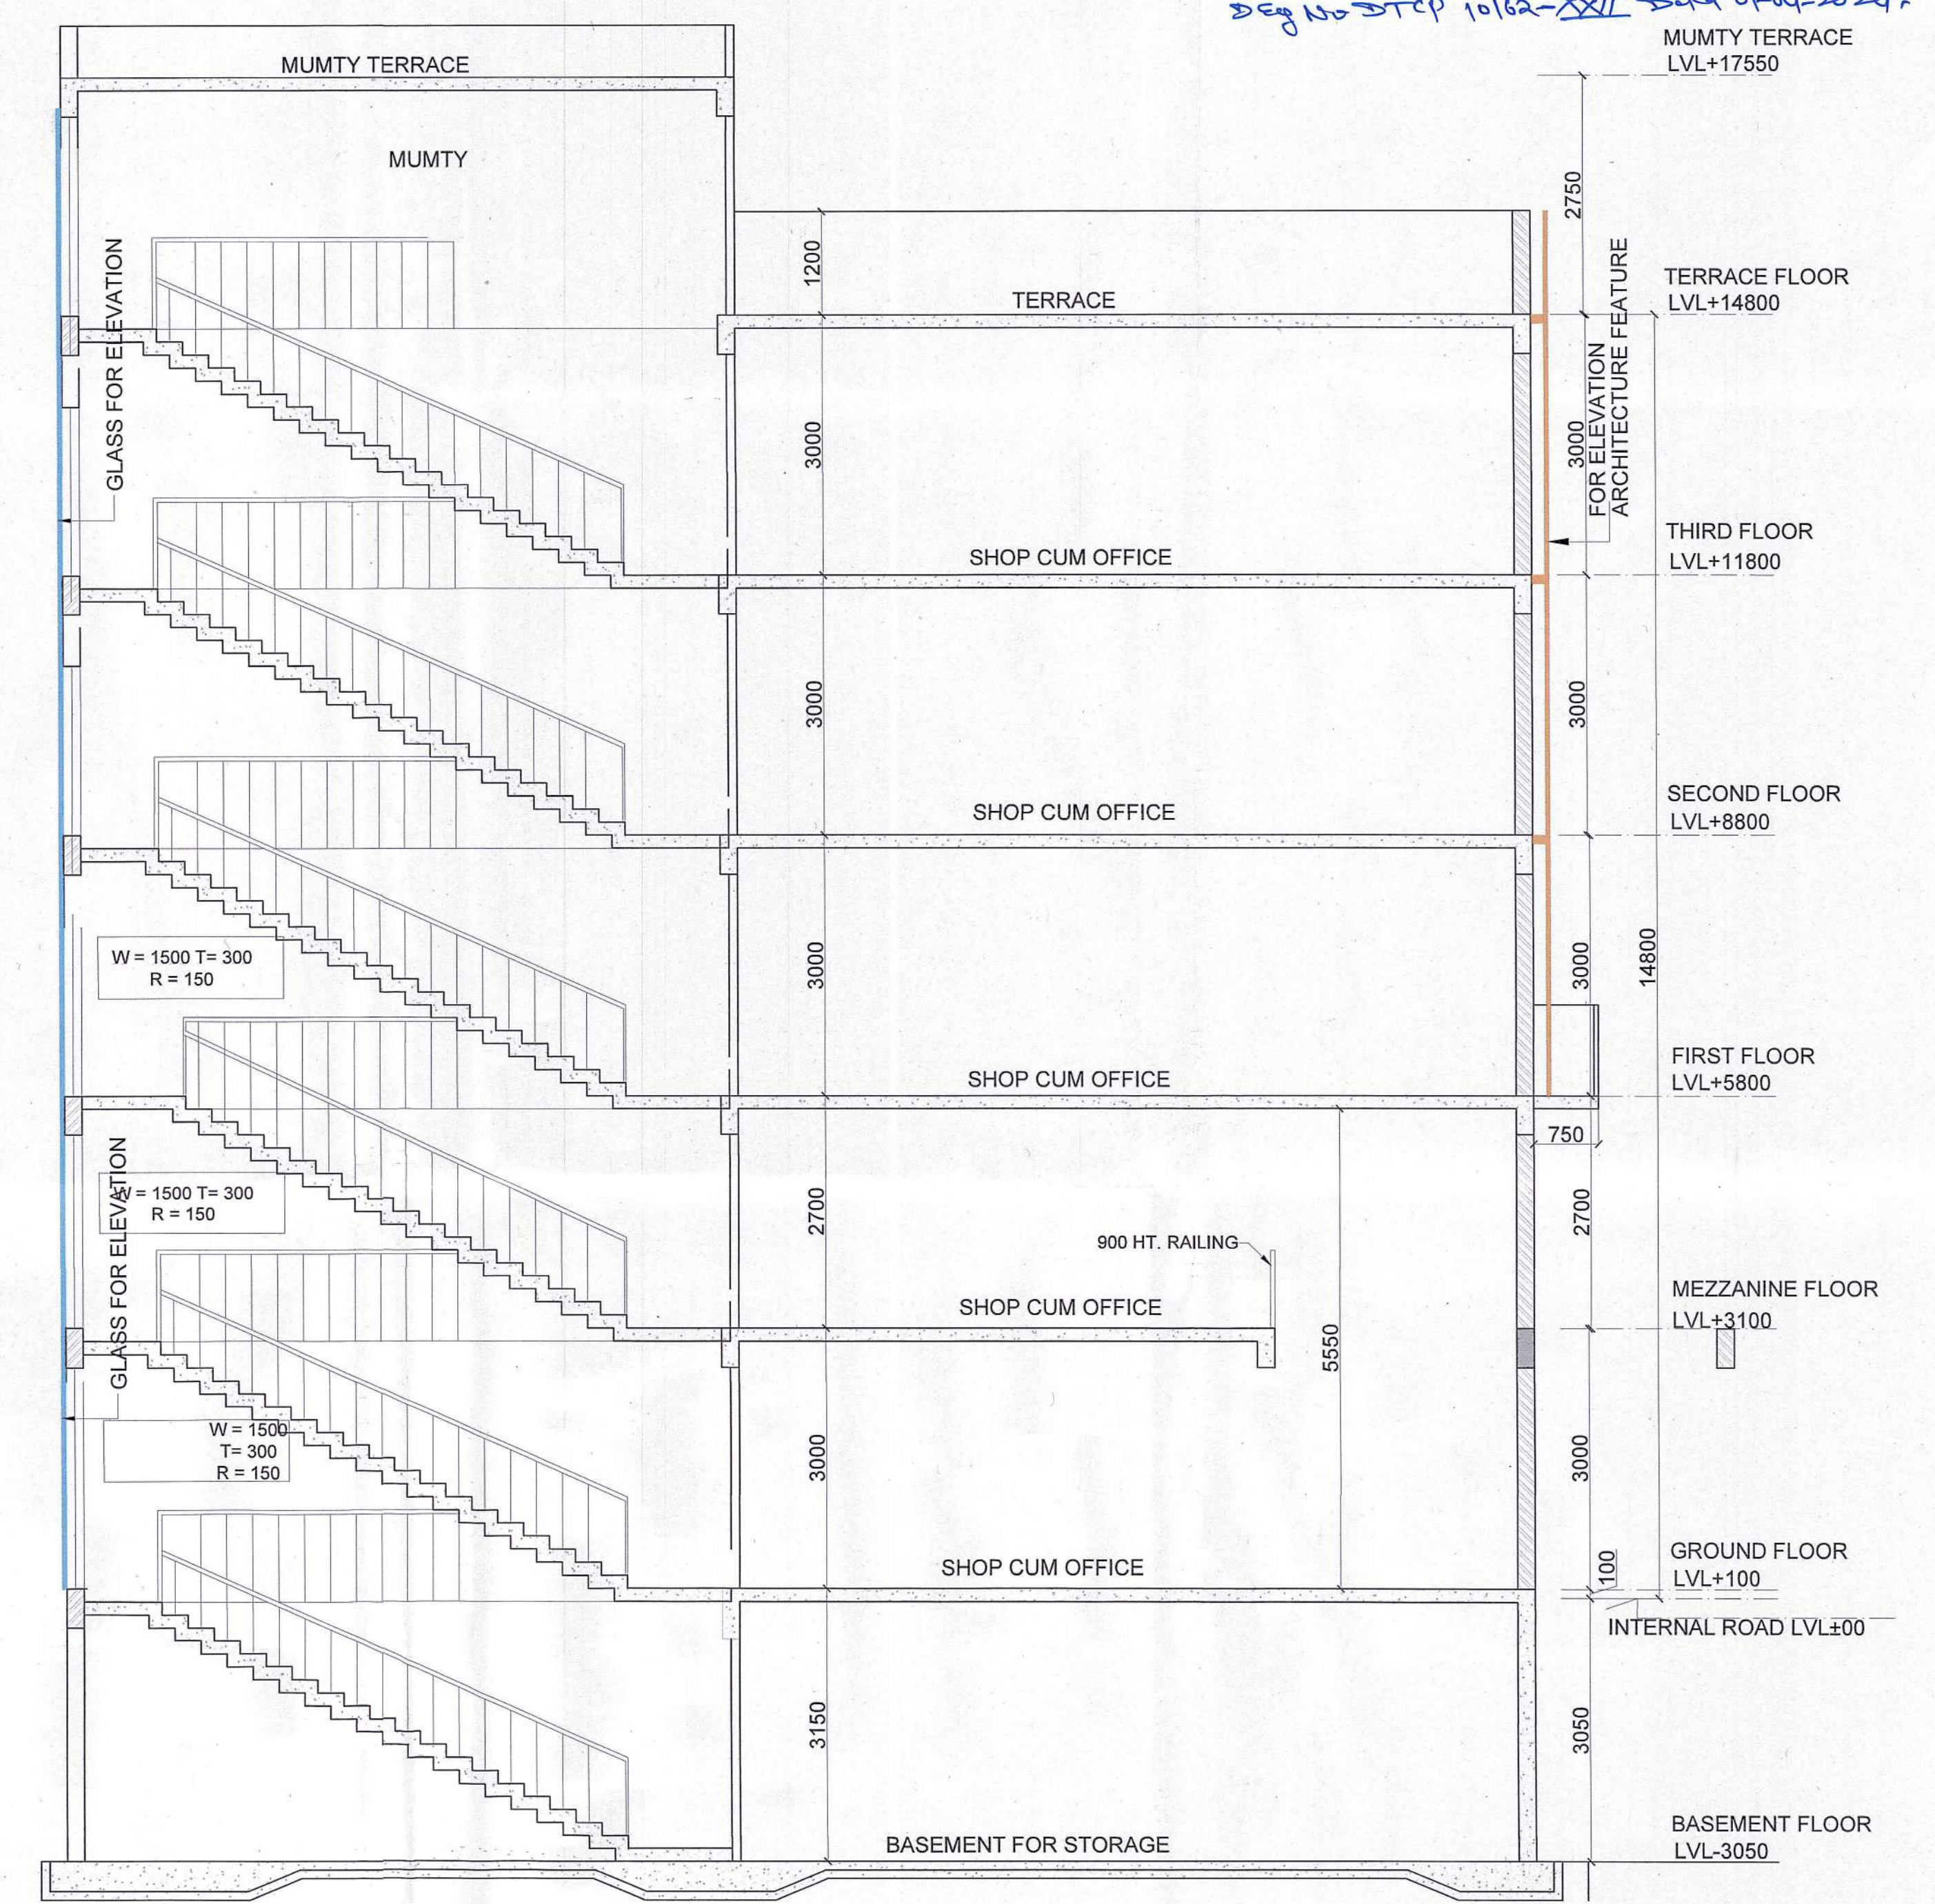

SECTION AT A-A

CLIENT:
GLS INFRAPROJECTS PVT. LTD.

PROJECT:
Commercial Plotted Colony (License No. 103 of 2021 Dated 08.12.2021 and License no. 145 of 2023 Dated 11.07.2023) on an Area Measuring 3.8375 Acres Situated in the Revenue Estate of Village Dhorka, Sector 95, Gurugram, Haryana Being Developed by GLS Infraprojects Pvt Ltd

DRAWING TITLE:
**SCO Type - D2 TO D4 (85.000 SQMT)
SECTION & ELEVATIONS**

OWNER'S SIGNATURE
For GLS INFRAPROJECTS PVT. LTD.
Authorised Signatory

ARCHITECT'S SIGNATURE
VIMAL BAJAJ
Architect CA/96/19791
938, Sector-14, Gurgaon