



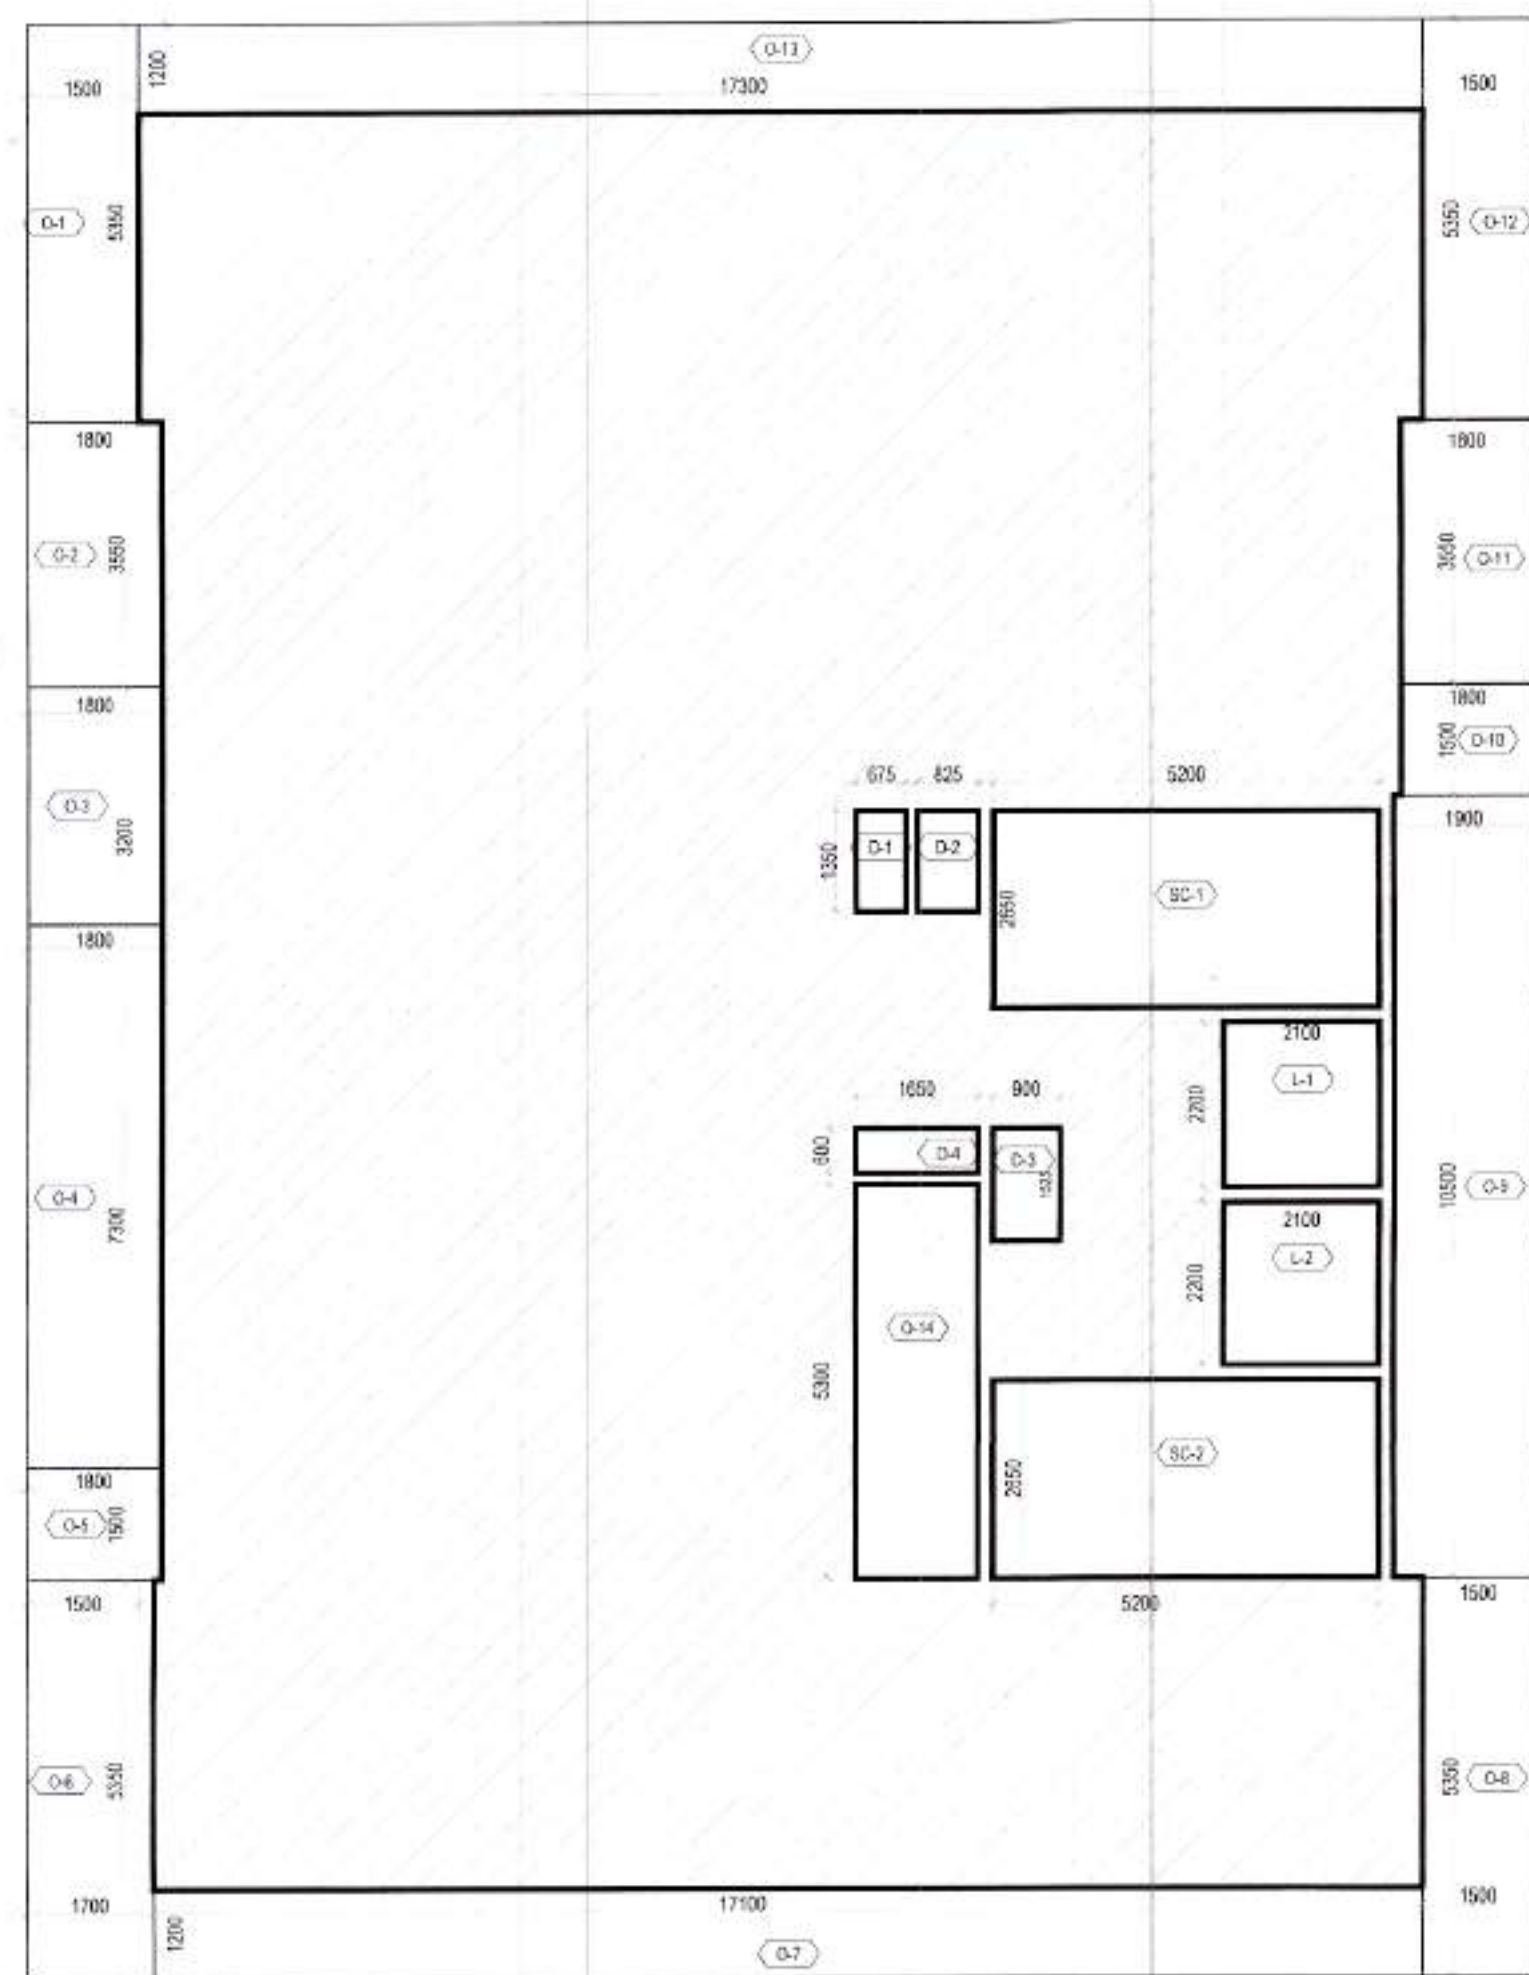


FIRST FLOOR PLAN AREA DIAGRAM

AREA CALCULATION FOR TOWER 3 - FIRST FLOOR					
OPEN TO SKY AREA					
S.No	NOS	SIZES		AREA IN SQMT	
	A	LENGTH (B)	BREADTH (C)	D=(B x C) x A	
O-1	1	1.500	5.350	8.025	
O-2	1	1.800	3.550	6.390	
O-3	1	1.800	3.200	5.760	
O-4	1	1.800	7.300	13.140	
O-5	1	1.800	1.500	2.700	
O-6	1	1.700	5.350	9.095	
O-7	1	17.100	1.200	20.520	
O-8	1	1.500	5.350	8.025	
O-9	1	1.900	10.500	19.950	
O-10	1	1.800	1.500	2.700	
O-11	1	1.800	3.550	6.390	
O-12	1	1.500	5.350	8.025	
O-13	1	17.300	1.200	20.760	
O-14	1	1.650	5.300	8.745	
TOTAL OPEN TO SKY AREA				140.225	
STAIRCASE AREA DEDUCTIONS					
	A	LENGTH (B)	BREADTH (C)	D=(B x C) x A	
SC-1	1	5.200	2.650	13.780	
SC-2	1	5.200	2.650	13.780	
TOTAL STAIRCASE AREA				27.560	
DUCT AREA DEDUCTIONS					
S.No	NOS	SIZES		AREA	
	A	LENGTH (B)	BREADTH (C)	D=(B x C)	
D-1	1	0.675	1.350	0.911	
D-2	1	0.825	1.350	1.114	
D-3	1	0.900	1.525	1.373	
D-4	1	1.650	0.600	0.990	
TOTAL DUCT AREA				4.388	
LIFT SHAFT AREA DEDUCTIONS					
S.No	NOS	SIZES		AREA	
	A	LENGTH (B)	BREADTH (C)	D=(B x C)	
L-1	1	2.100	2.200	4.620	
L-2	1	2.100	2.200	4.620	
TOTAL LIFT SHAFT AREA				9.240	
TOTAL DEDUCTIONS					
DESCRIPTION				AREA	
OPEN TO SKY				140.225	
STAIRCASE				27.560	
DUCTS				4.388	
LIFT SHAFT				9.240	
TOTAL DEDUCTIONS				181.413	
F A R AREA CALCULATION					
AREA OF RECTANGLE				20.3 x 26.25	
TOTAL DEDUCTIONS				181.413	
FAR AREA				351.463	
GROSS BUILTUP AREA					
AREA OF RECTANGLE				20.3 x 26.25	
OPEN TO SKY &				139.395+4.388	
BUILTUP AREA				388.263	


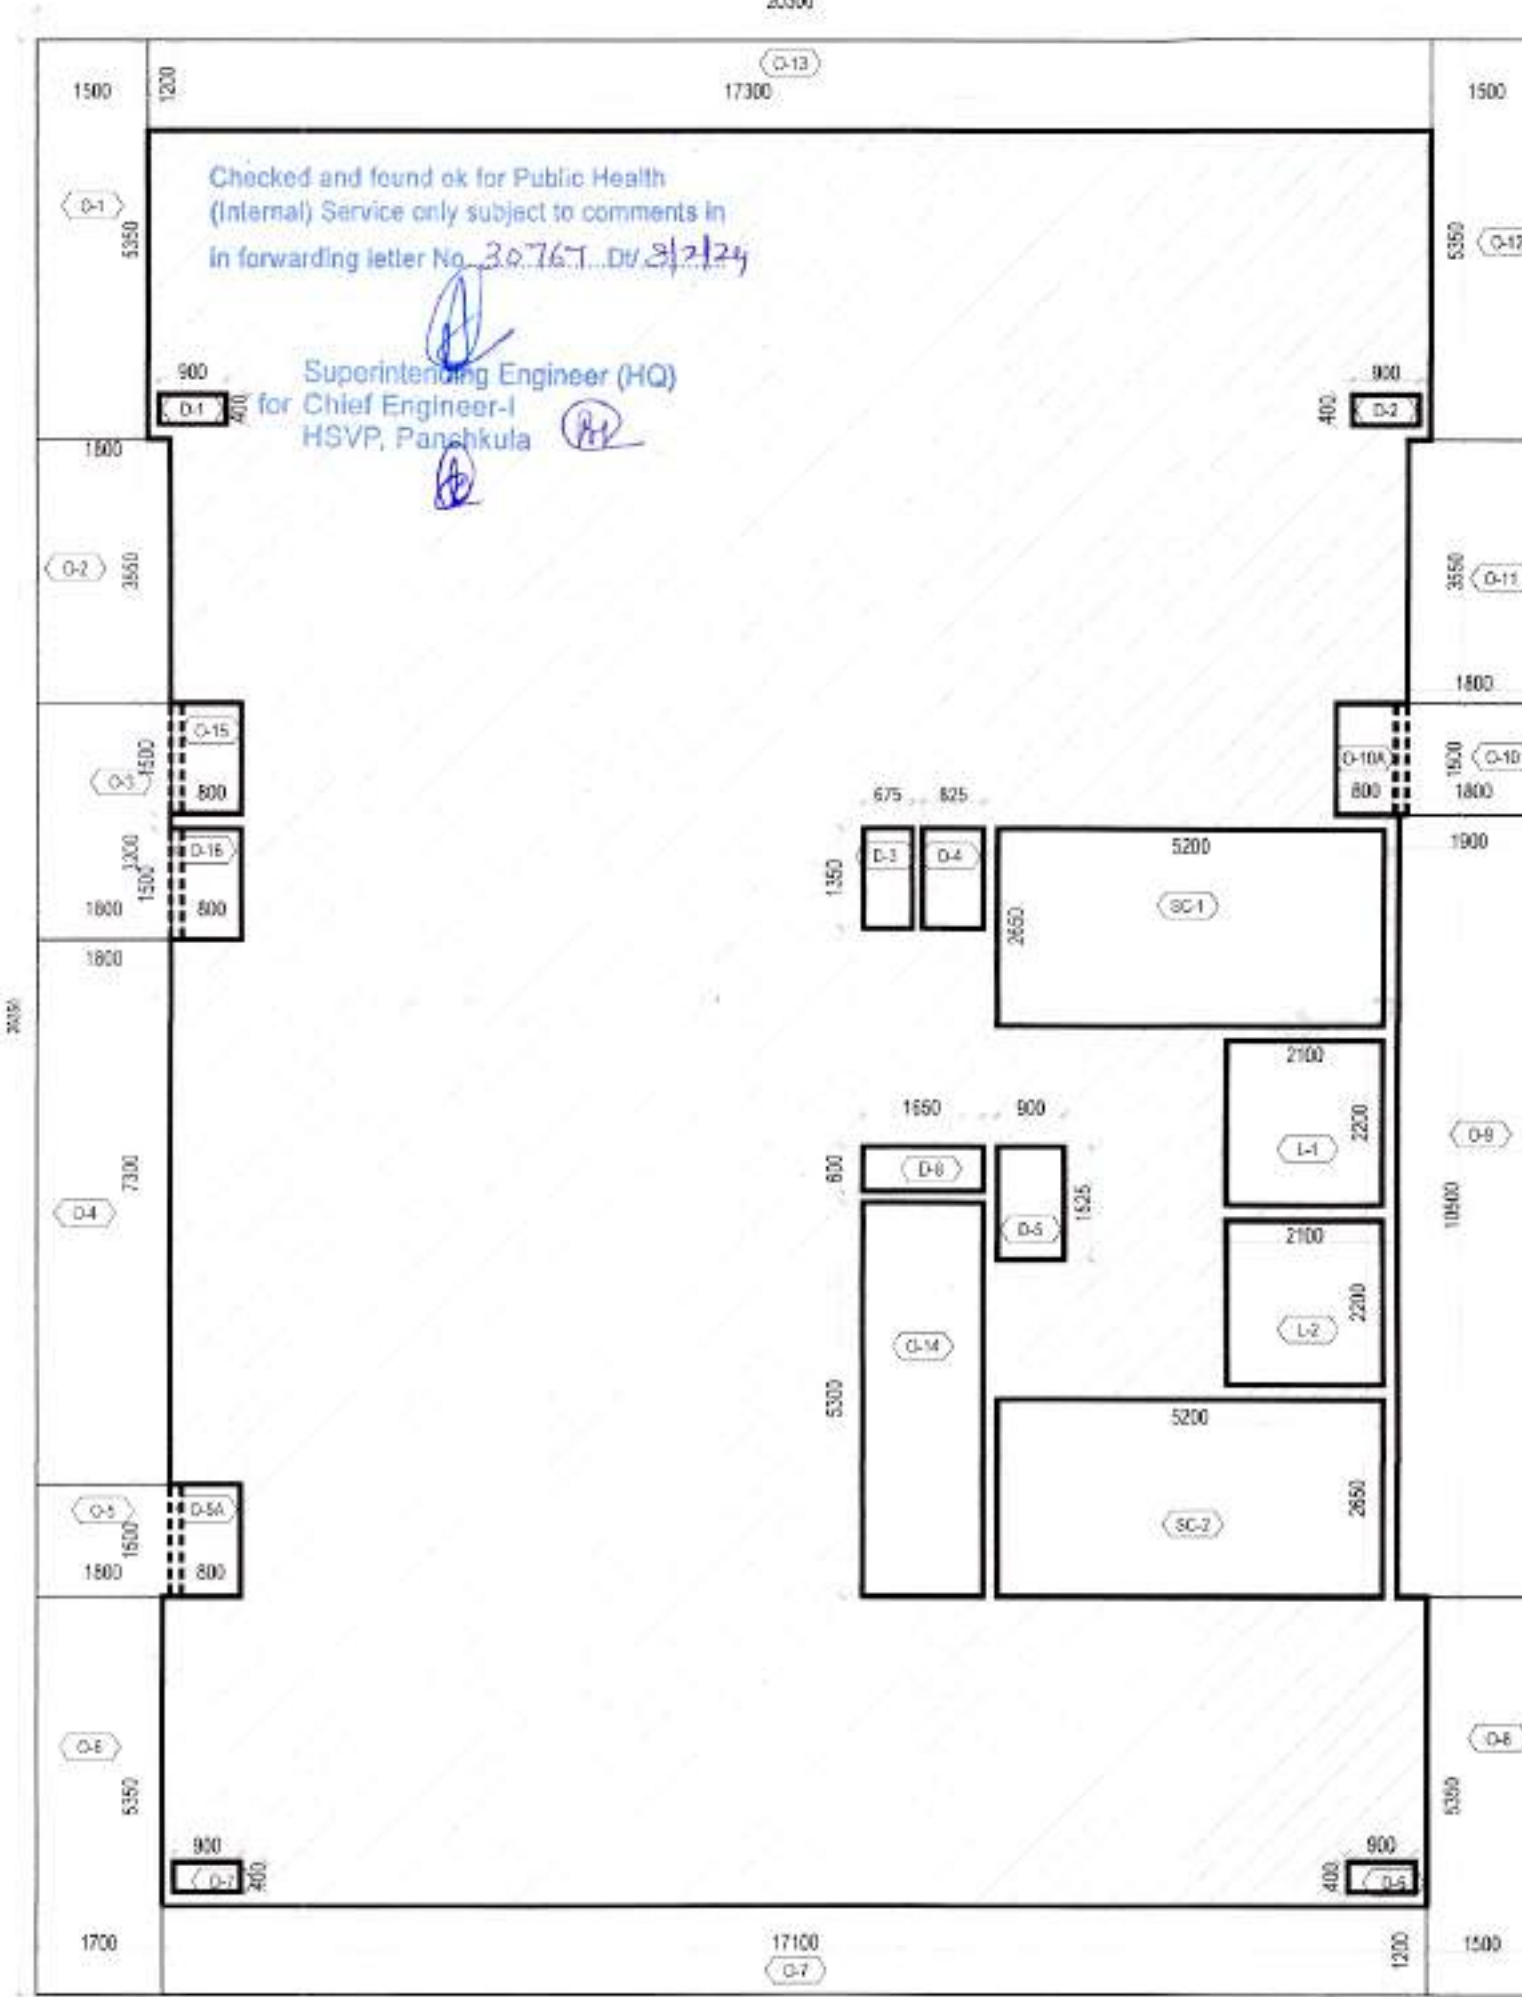


TYPICAL FLOOR PLAN AREA DIAGRAM

AREA CALCULATION FOR TOWER 3 - TYPICAL FLOORS					
OPEN TO SKY AREA					
S No	NOS	SIZES		AREA IN SQM	
		LENGTH (B)	BREADTH (C)	D=(B x C) x A	
O-1	1	1.500	5.350		8.025
O-2	1	1.800	3.550		6.390
O-3	1	1.800	3.200		5.760
O-4	1	1.800	7.300		13.140
O-5	1	1.800	1.500		2.700
O-5A	1	0.800	1.500		1.200
O-6	1	1.700	5.350		9.095
O-7	1	17.100	1.200		20.520
O-8	1	1.500	5.350		8.025
O-9	1	1.900	10.500		19.950
O-10	1	1.800	1.500		2.700
O-10A	1	0.800	1.500		1.200
O-11	1	1.800	3.550		6.390
O-12	1	1.500	5.350		8.025
O-13	1	17.300	1.200		20.760
O-14	1	1.650	5.300		8.745
O-15	1	0.800	1.500		1.200
O-16	1	0.800	1.500		1.200
TOTAL OPEN TO SKY AREA					145.025
STAIRCASE AREA DEDUCTIONS					
	A	LENGTH (B)	BREADTH (C)	D=(B x C) x A	
SC-1	1	5.200	2.650	13.780	
SC-2	1	5.200	2.650	13.780	
TOTAL STAIRCASE AREA					27.560
DUCT AREA DEDUCTIONS					
S.No	NOS	SIZES		AREA	
		LENGTH (B)	BREADTH (C)	D=(B x C)	
D-1	1	0.900	0.400	0.360	
D-2	1	0.900	0.400	0.360	
D-3	1	0.675	1.350	0.911	
D-4	1	0.825	1.350	1.114	
D-5	1	0.900	1.525	1.373	
D-6	1	0.900	0.400	0.360	
D-7	1	0.900	0.400	0.360	
D-8	1	1.650	0.600	0.990	
TOTAL DUCT AREA					5.828
LIFT SHAFT AREA DEDUCTIONS					
S.No	NOS	SIZES		AREA	
		LENGTH (B)	BREADTH (C)	D=(B x C)	
L-1	1	2.100	2.200	4.620	
L-2	1	2.100	2.200	4.620	
TOTAL LIFT SHAFT AREA					9.240
TOTAL DEDUCTIONS					
DESCRIPTION					AREA
OPEN TO SKY					145.025
STAIRCASE					27.560
DUCTS					5.828
LIFT SHAFT					9.240
TOTAL DEDUCTIONS					187.653
F A R AREA CALCULATION					
AREA OF RECTANGLE				20.3 x 26.25	532.875
TOTAL DEDUCTIONS					187.653
FAR AREA					345.22
GROSS BUILTUP AREA					
AREA OF RECTANGLE				20.3 x 26.25	532.875
OPEN TO SKY &				145.095+5.828	150.853
BUILTUP AREA					382.023

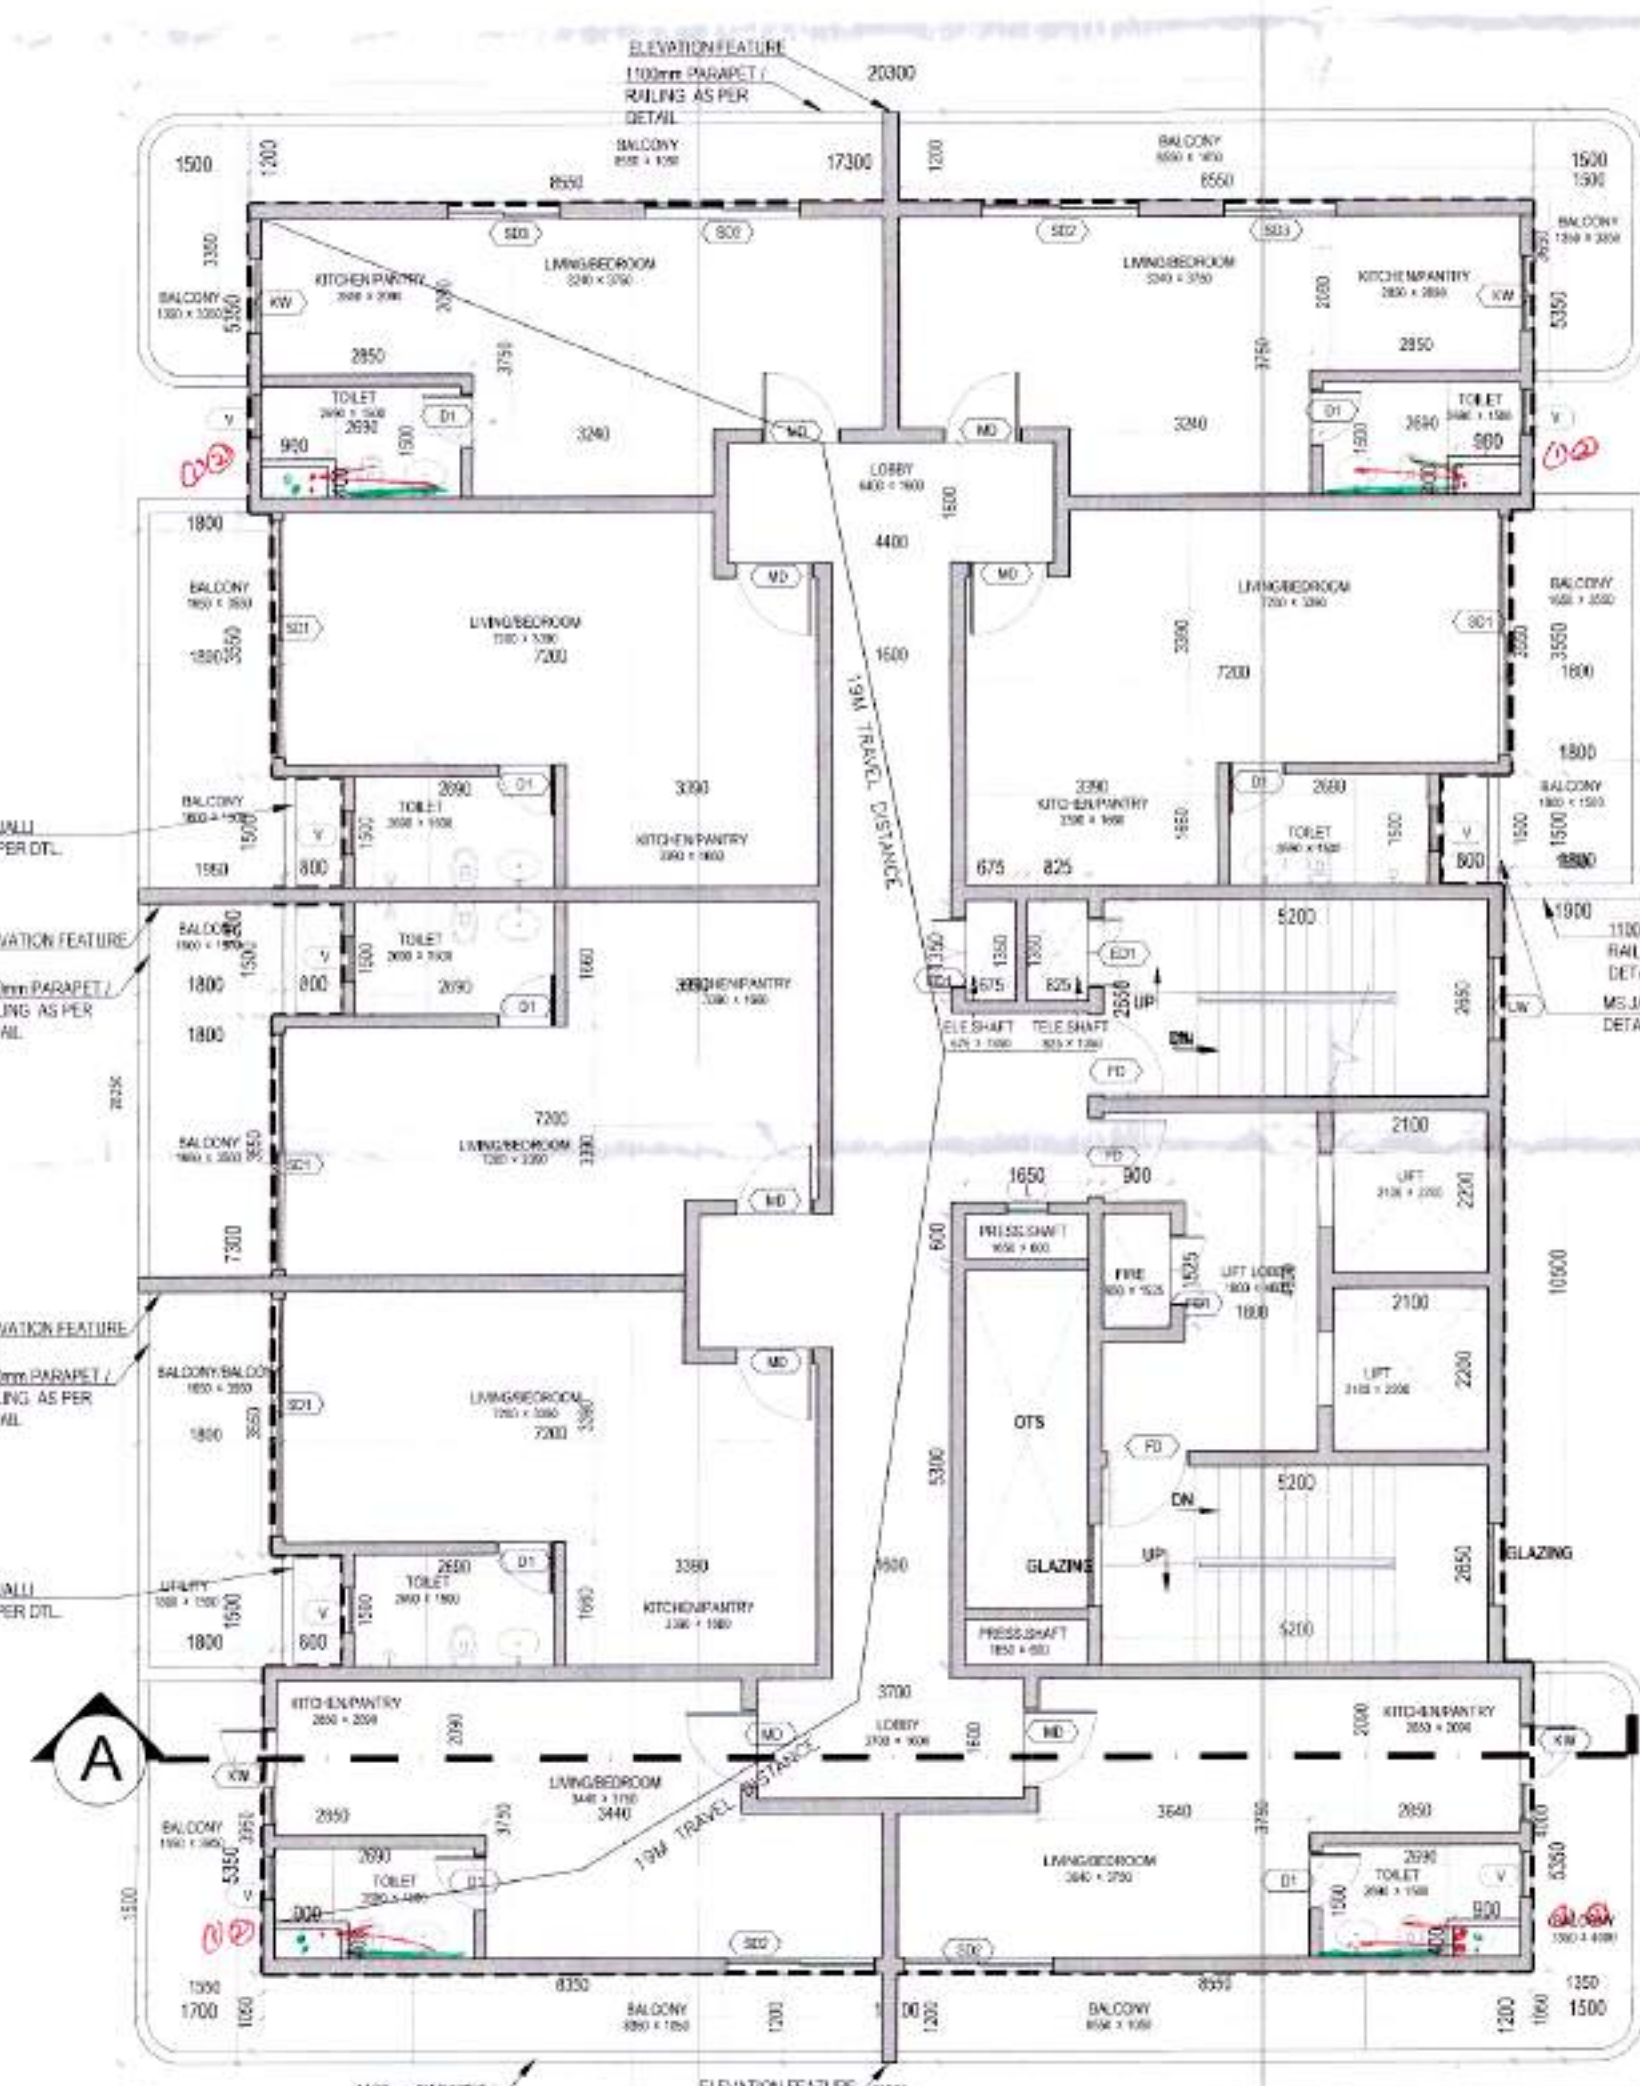

FIRST FLOOR PLAN - TOILET DETAIL (TYPICAL)

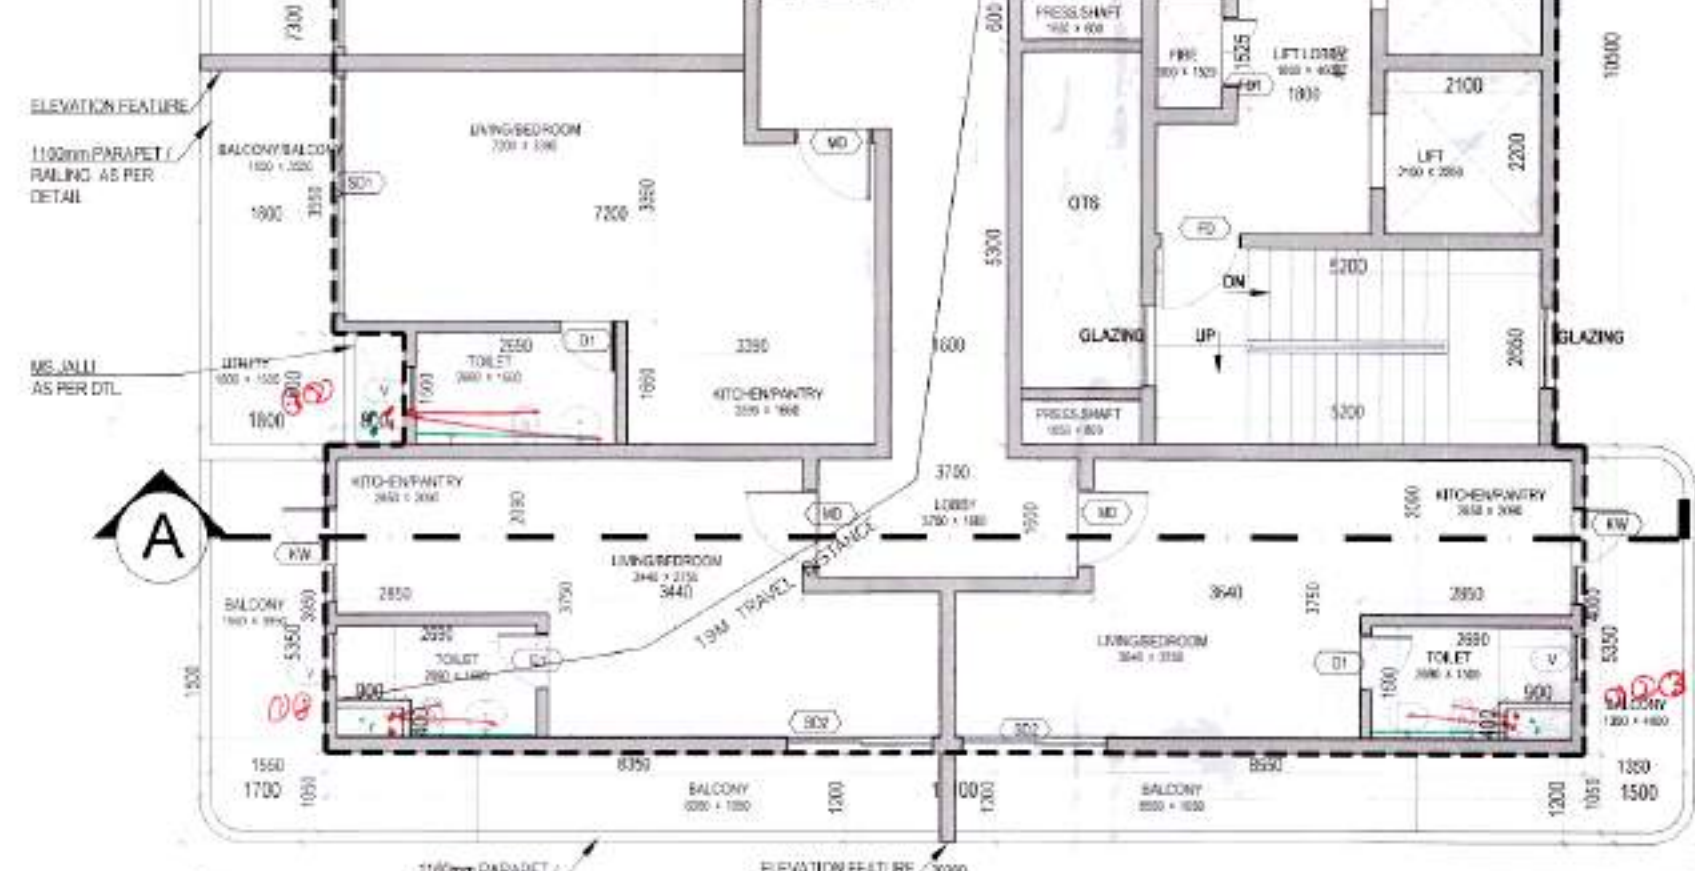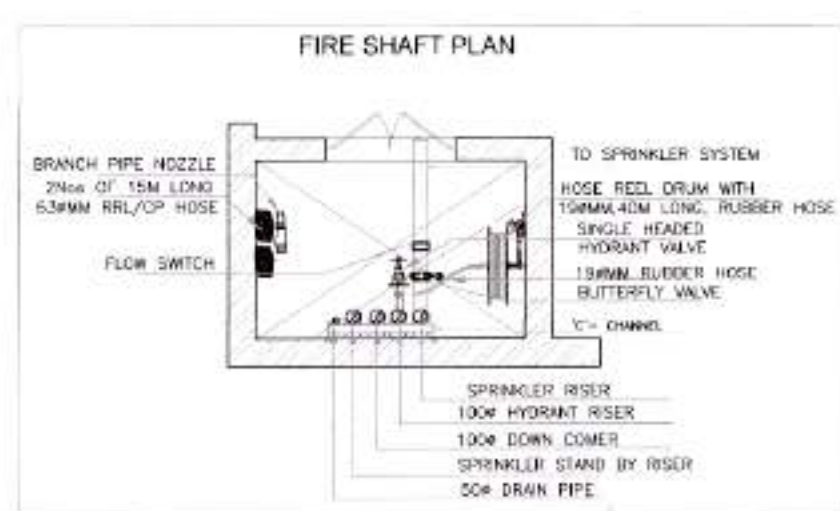

TYPICAL FLOOR PLAN - 2,3,4,5,6,7,8,9,10 TOILET DETAIL (TYPICAL)

SCHEDULE OF OPENINGS				
TYPE	WIDTH	HEIGHT	LINTEL	DISCRIPTION
DOORS				
MD	1050	2450	2450	MAIN DOOR (1HR FIRE RATE)
GD	1500	2450	2450	LOBBY DOOR
D1	750	2450	2450	DOOR
SD1	3200	2450	2450	SLIDING DOOR
SD2	2100	2450	2450	SLIDING DOOR
SD3	1500	2450	2450	SLIDING DOOR
FD	1100	2150	2150	FIRE RATED DOOR
FD1	300	1500	2150	FIRE RATED DOOR
ED	1200	2150	2150	FIRE RATED DOOR
ED1	300	1500	2150	FIRE RATED DOOR
WINDOWS				
KW	1000	1000	2450	SLIDING WINDOW
LW	1100	1000	2150	LOUVERED VENTILATOR
V	800	900	2450	VENTILATOR
V1	400	400	2450	VENTILATOR
L	540	460	2450	LOUVERED VENTILATOR

SANCTIONED
TO BE READ WITH THIS OFFICE
MEMO NO.:
B/ED:

FOR OFFICE USE ONLY

Member Secretary
B.P.A.C.

DDT(T)
MEMBER
BPAC

AD.

ATP(HQ)

ATP

ATP

