

[Signature] S.T.P (G) S.T.P (H)
Member Managing Director
BPA. DPAC.

[Signature] W. M. S.T.P (G) S.T.P (H)
Member Secretary BPA. DPAC.

[Signature] DTP (HQ)

[Signature] Consultant Architect


[Signature] ATP (HQ) (Director) Kumar PA(HQ)

[Signature] J.D. P.A. A.T.P.


SANCTIONED
TO BE READ WITH THIS OFFICE
MEMO NO.:
DATE:



ELEVATION-1

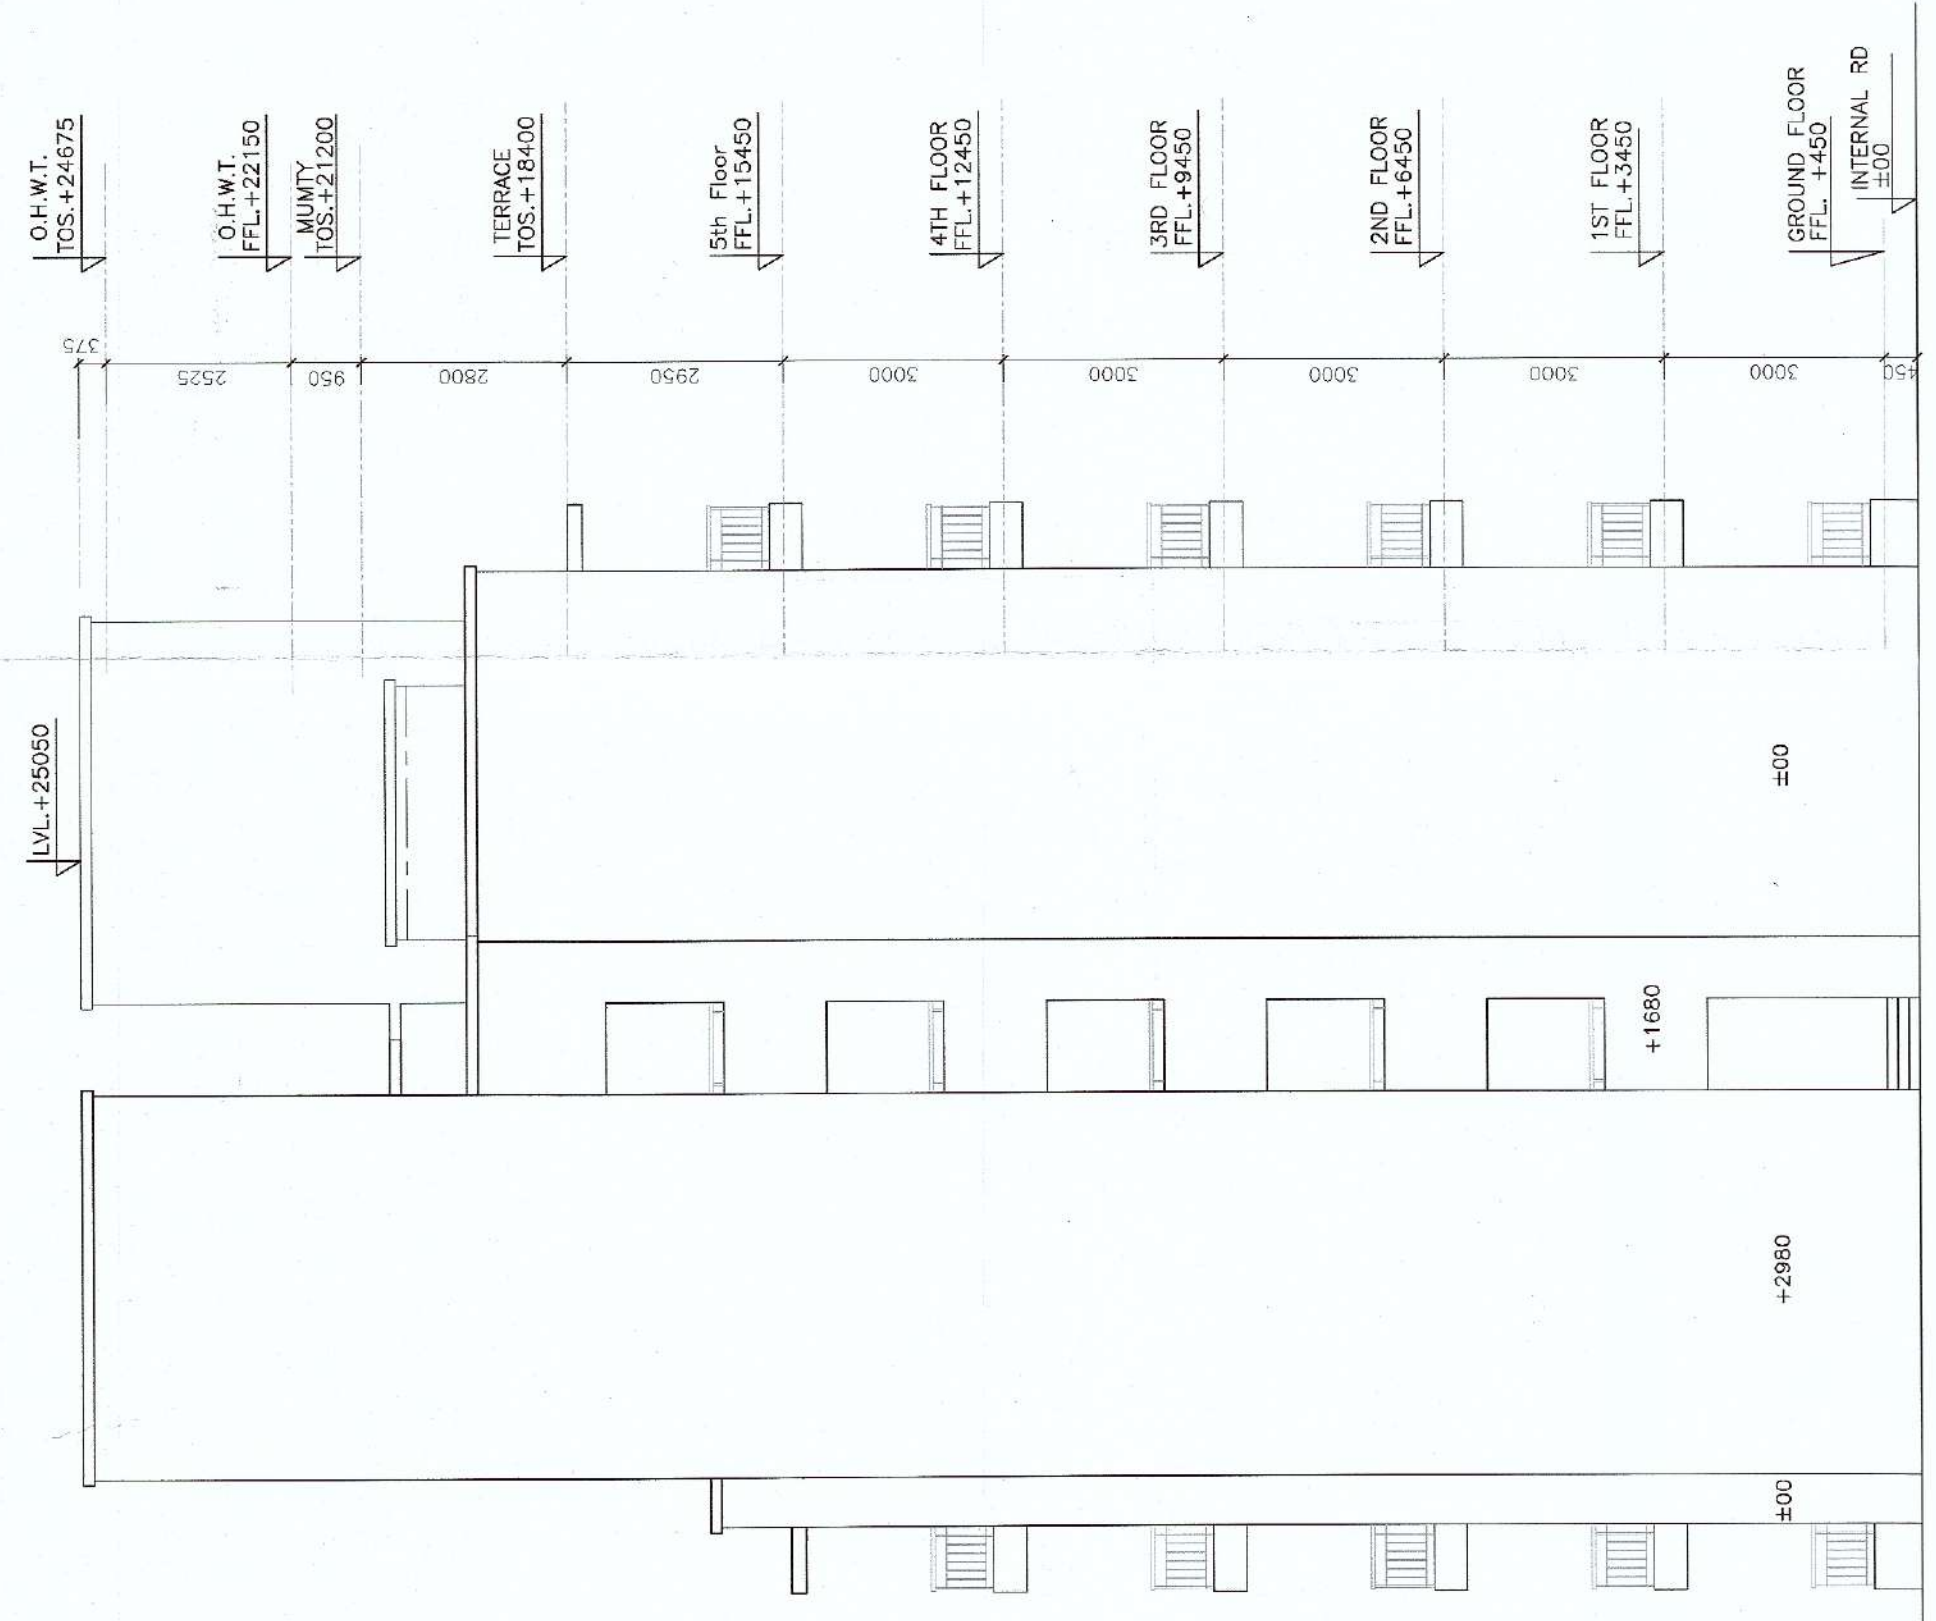


ELEVATION-2

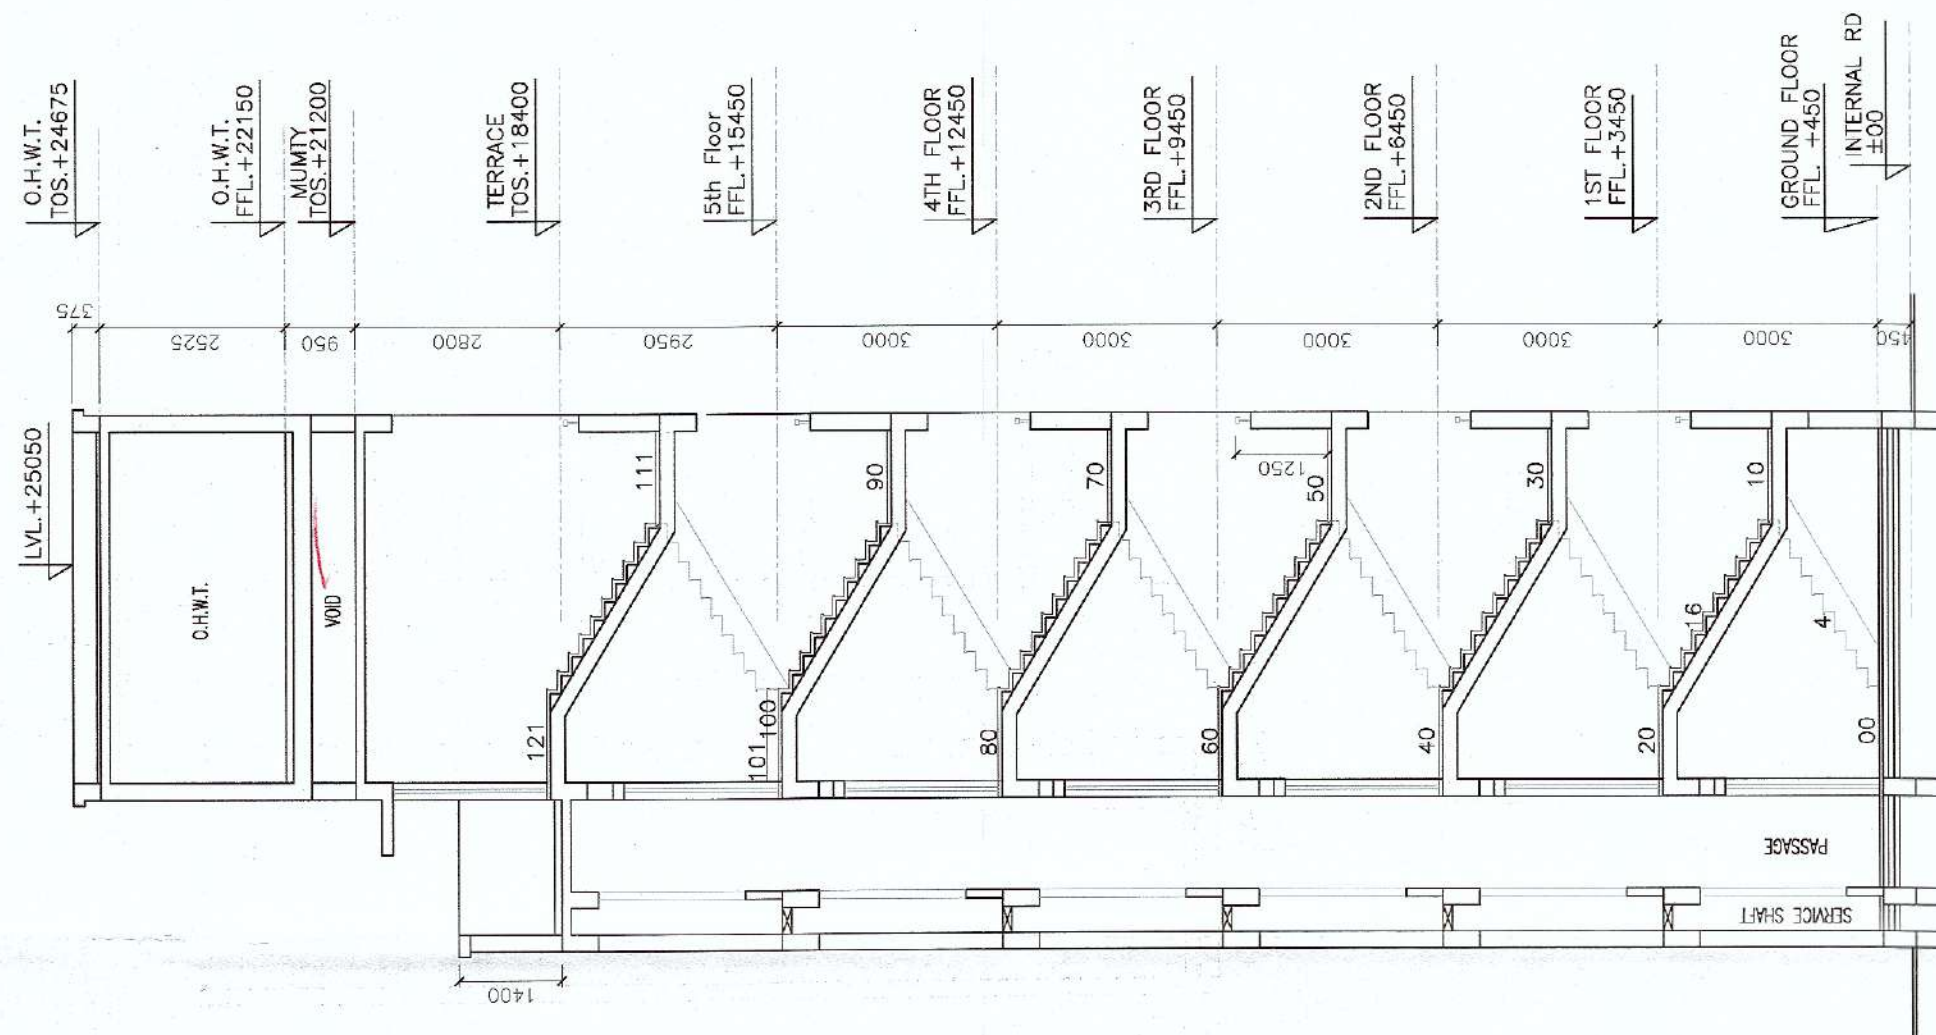


SECTION-AA



ELEVATION-3

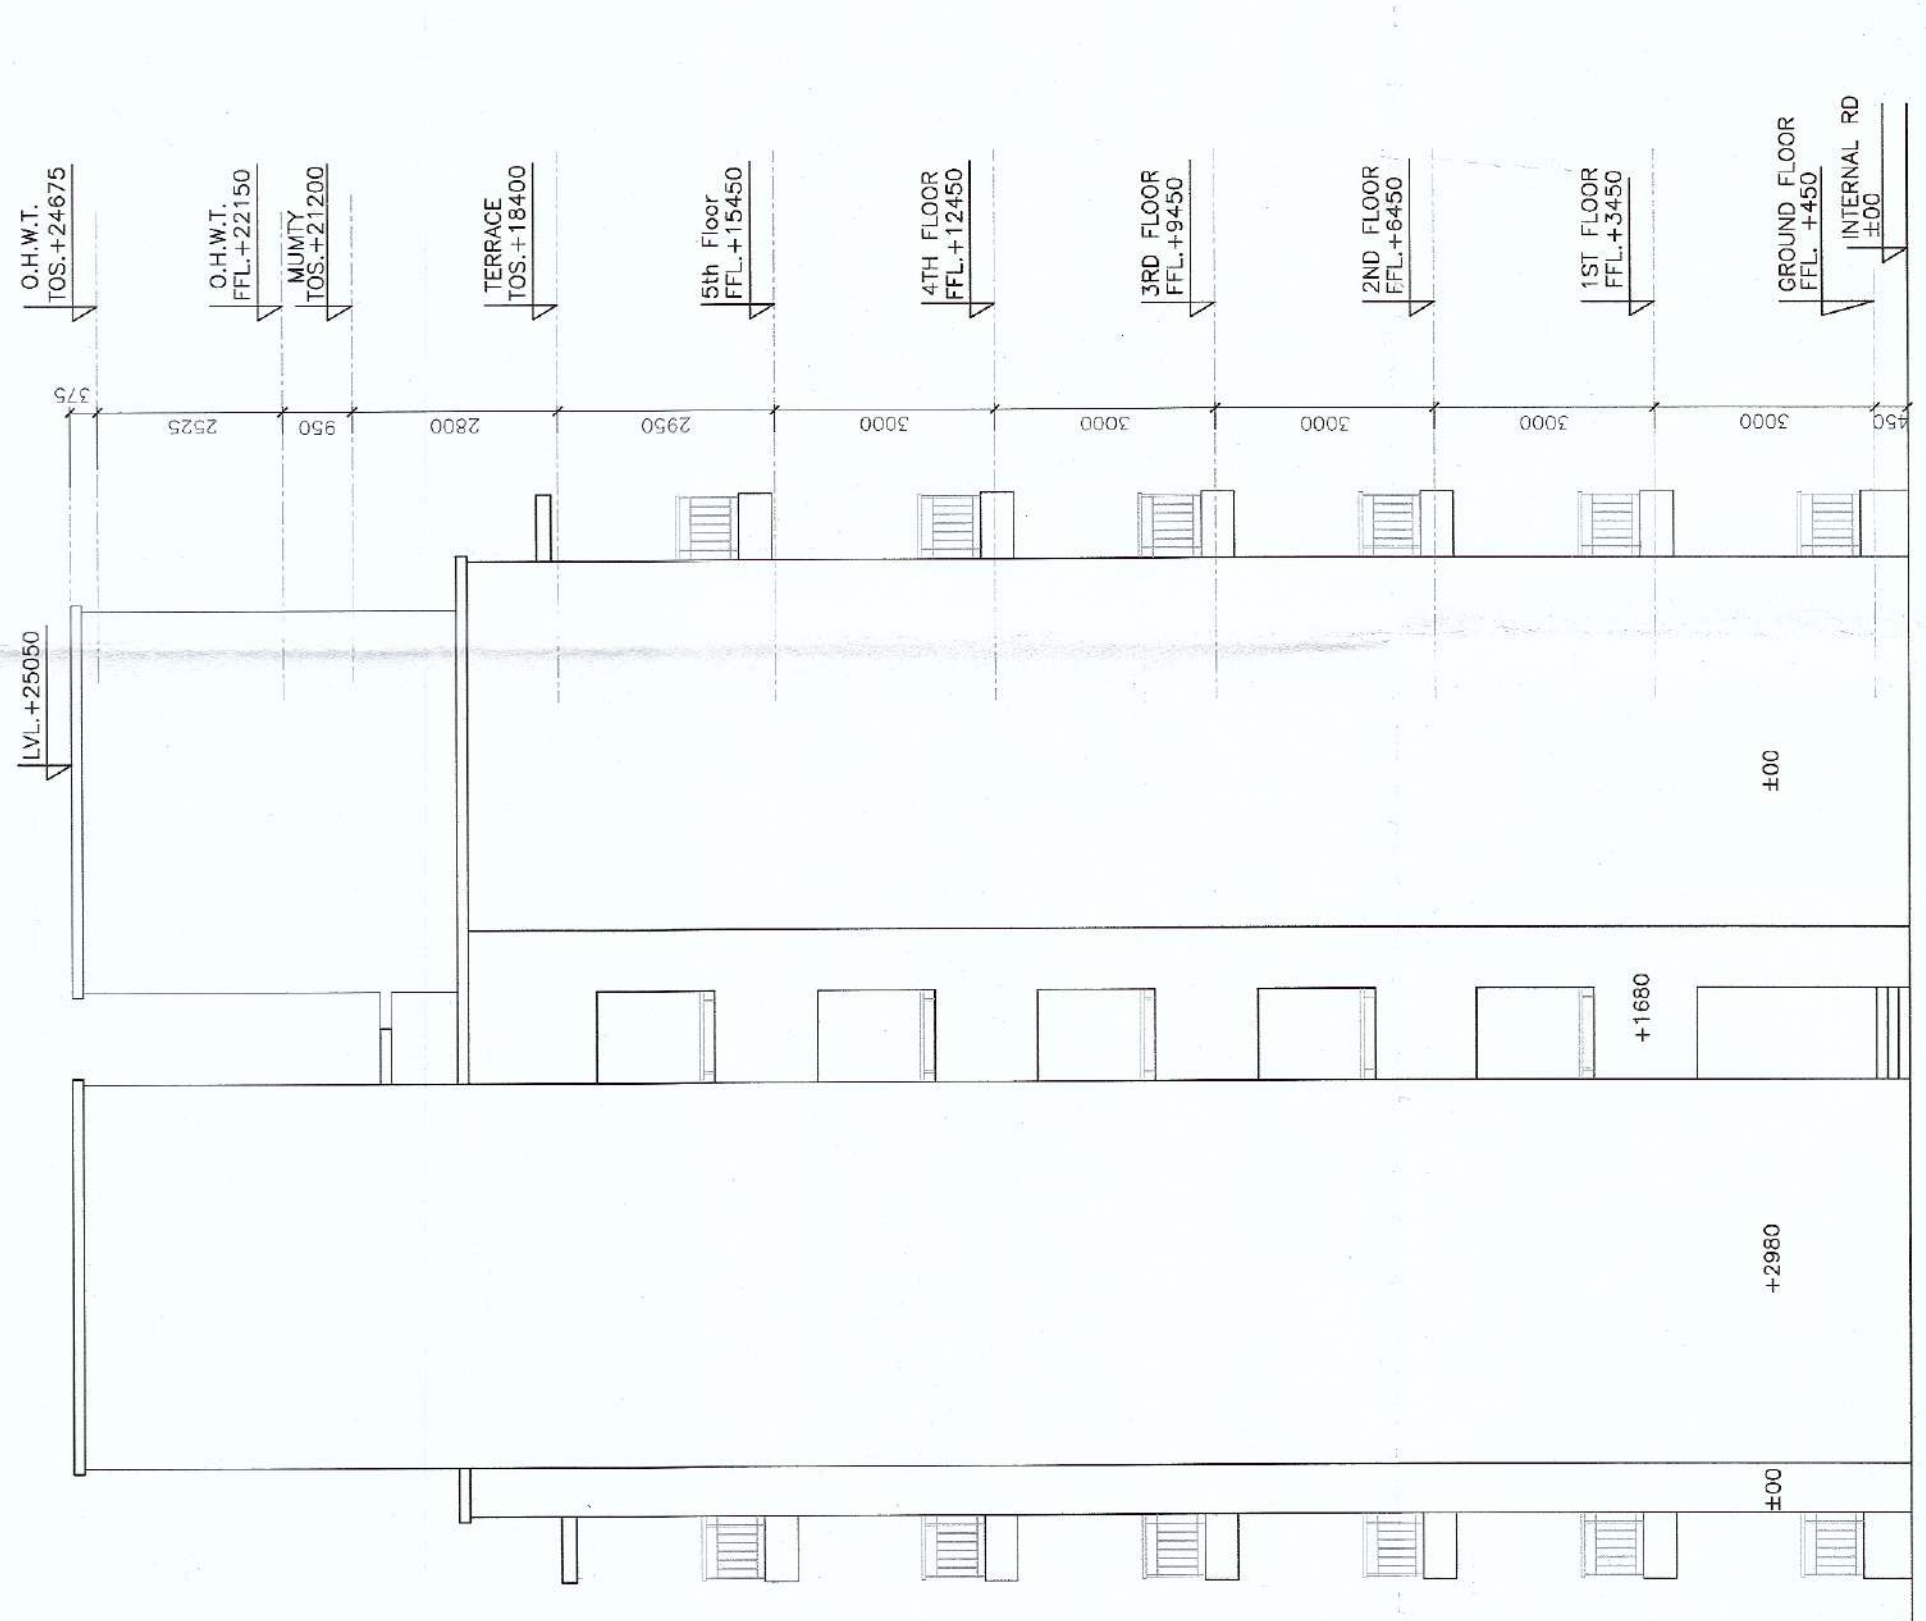

ELEVATION-4

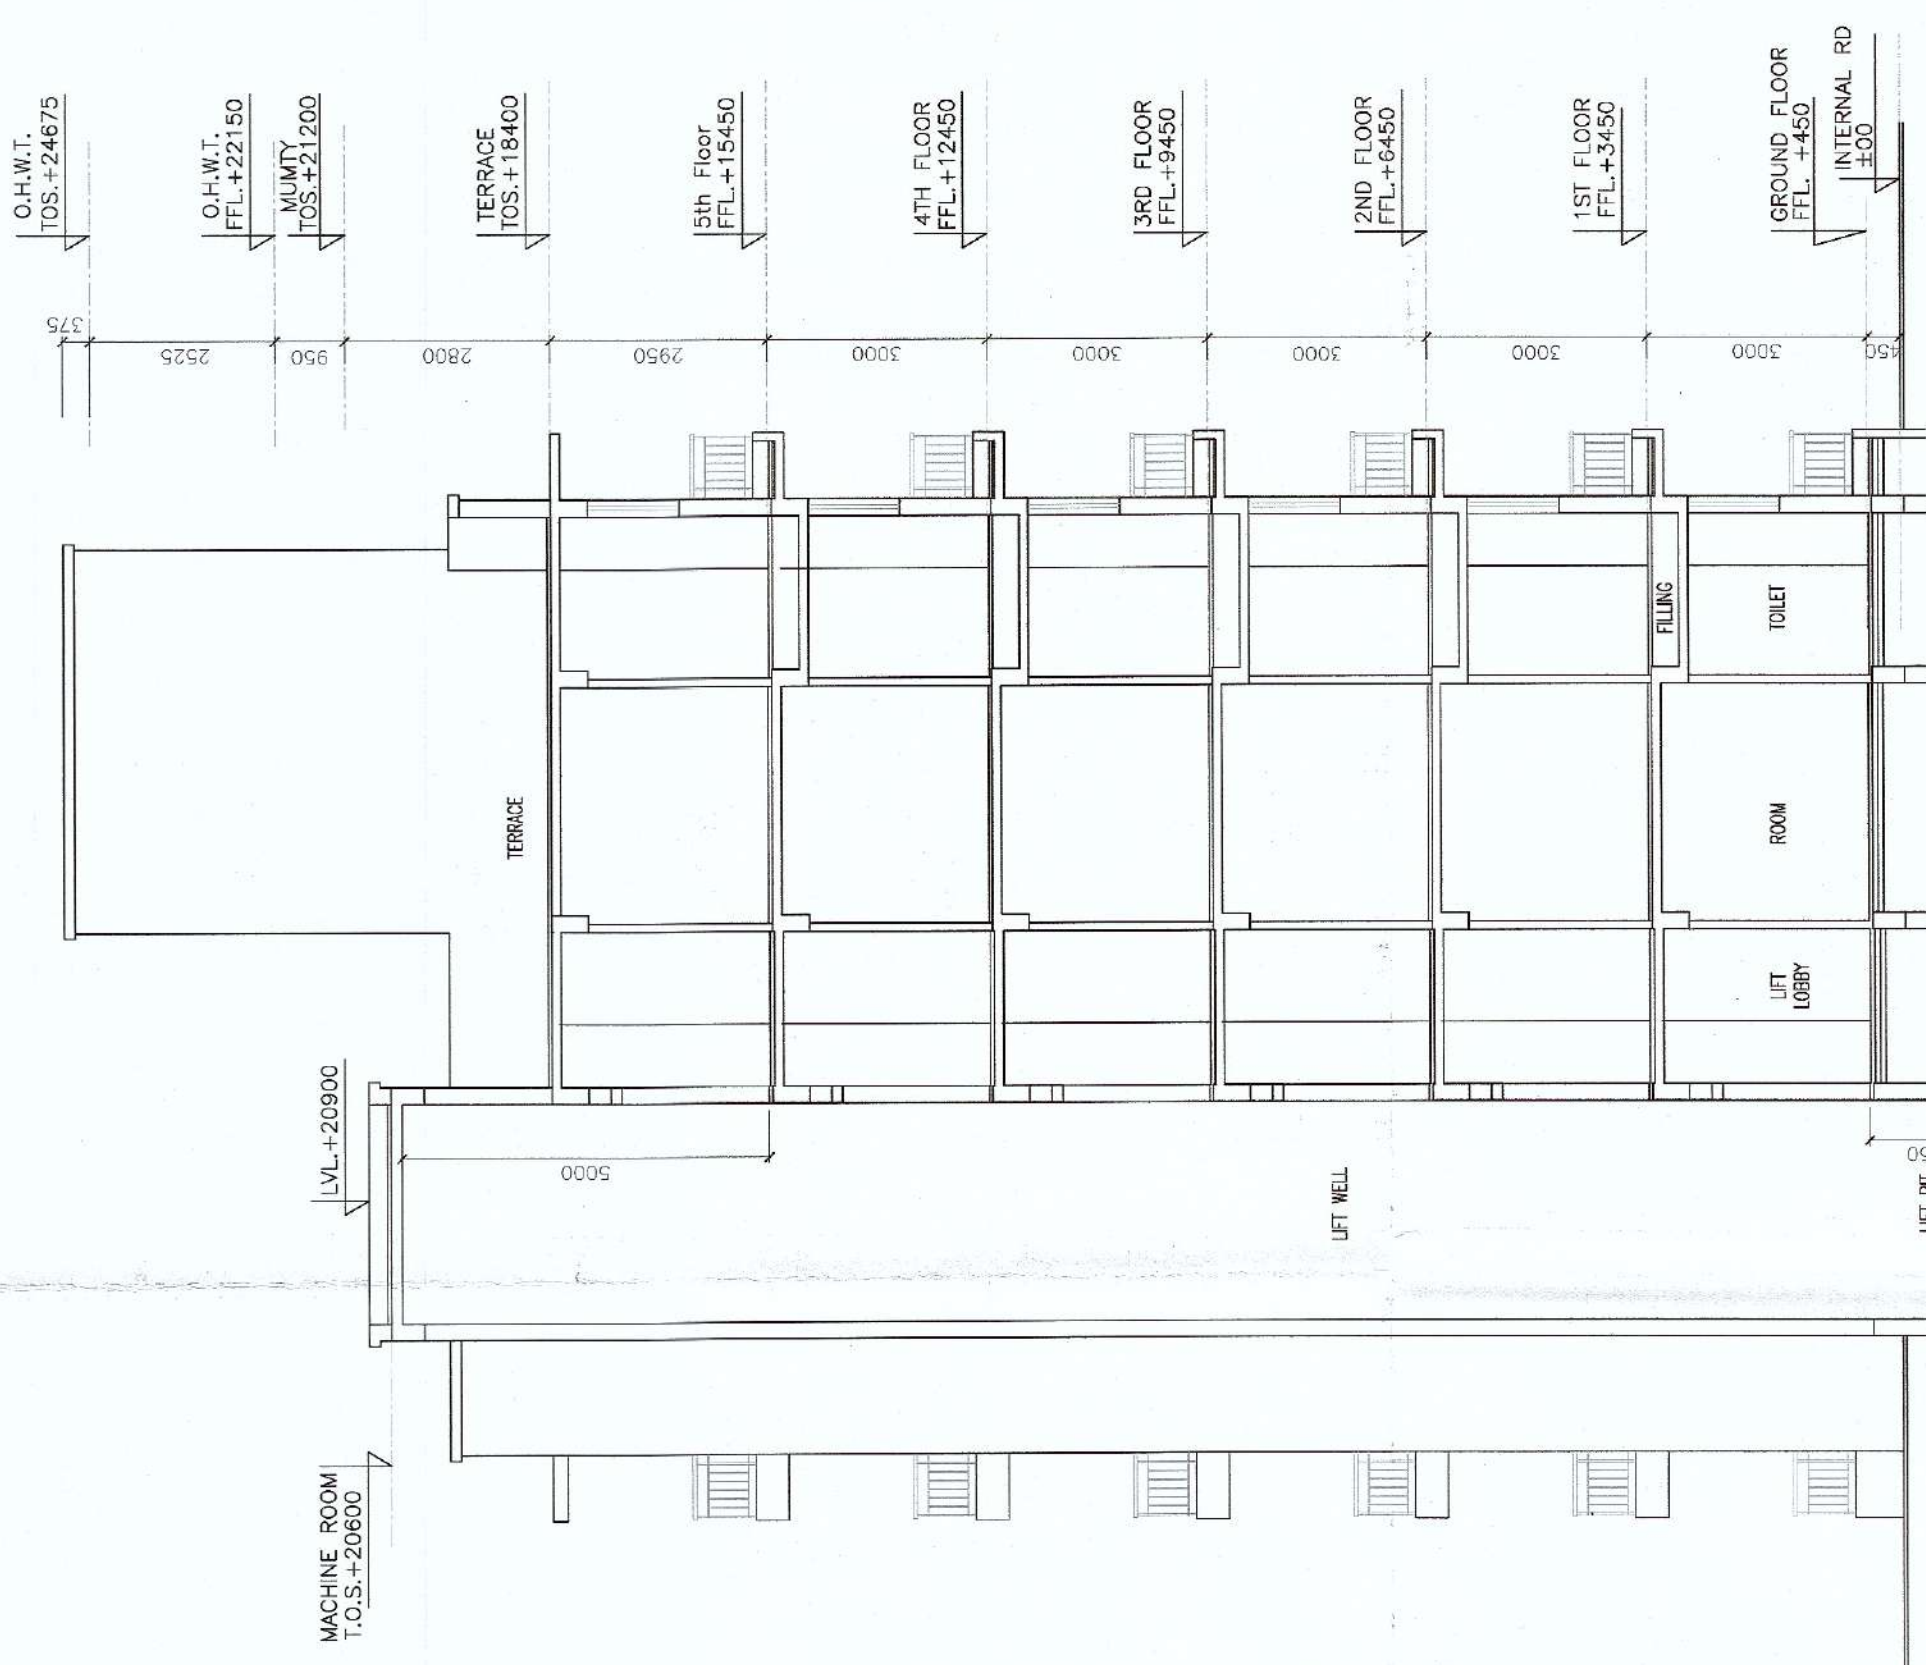

SECTION-BB

ARCHITECT'S SIGN	PROJECT	APPROVAL OF BUILDING PLANS OF GROUP HOLDING COLONY AM AREA 19.12-2023 IN SECTOR-67, SURUGAM BEING DEVELOPED BY ADORE PROPRIETARY LLP.	APPROVED:  Authorised Signatory	BAUBASH KUMAR ARCHITECT CA/209/433576	JOB NO 2023 CHSD 22	DATE 1:100	SCALE 1:100	SHEET NO. 1	ELEVATIONS & SECTIONS	BUILDING NO. 1	E.T.S.	ARCHITECT	SAHA & ASSOCIATES D-22, PAMPOSH JEWELLERS & INT. DESIGNERS 2ND FLOOR, PAMPOSH ENCLAVE (I.C.P.-I) POST 2926002, 2946114, PIN 011 H 2942755 email:- bhubash@gmail.com