
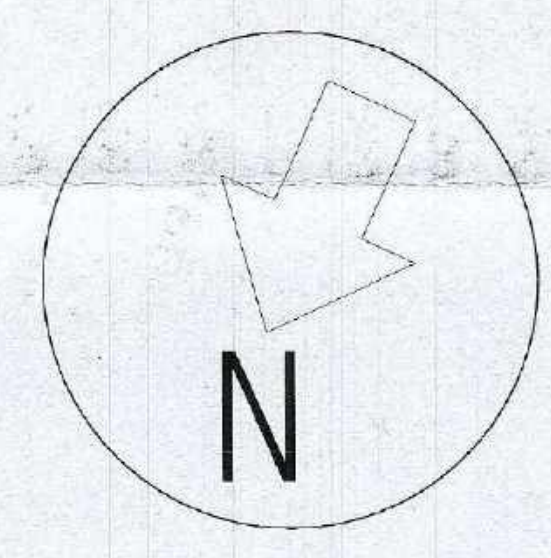
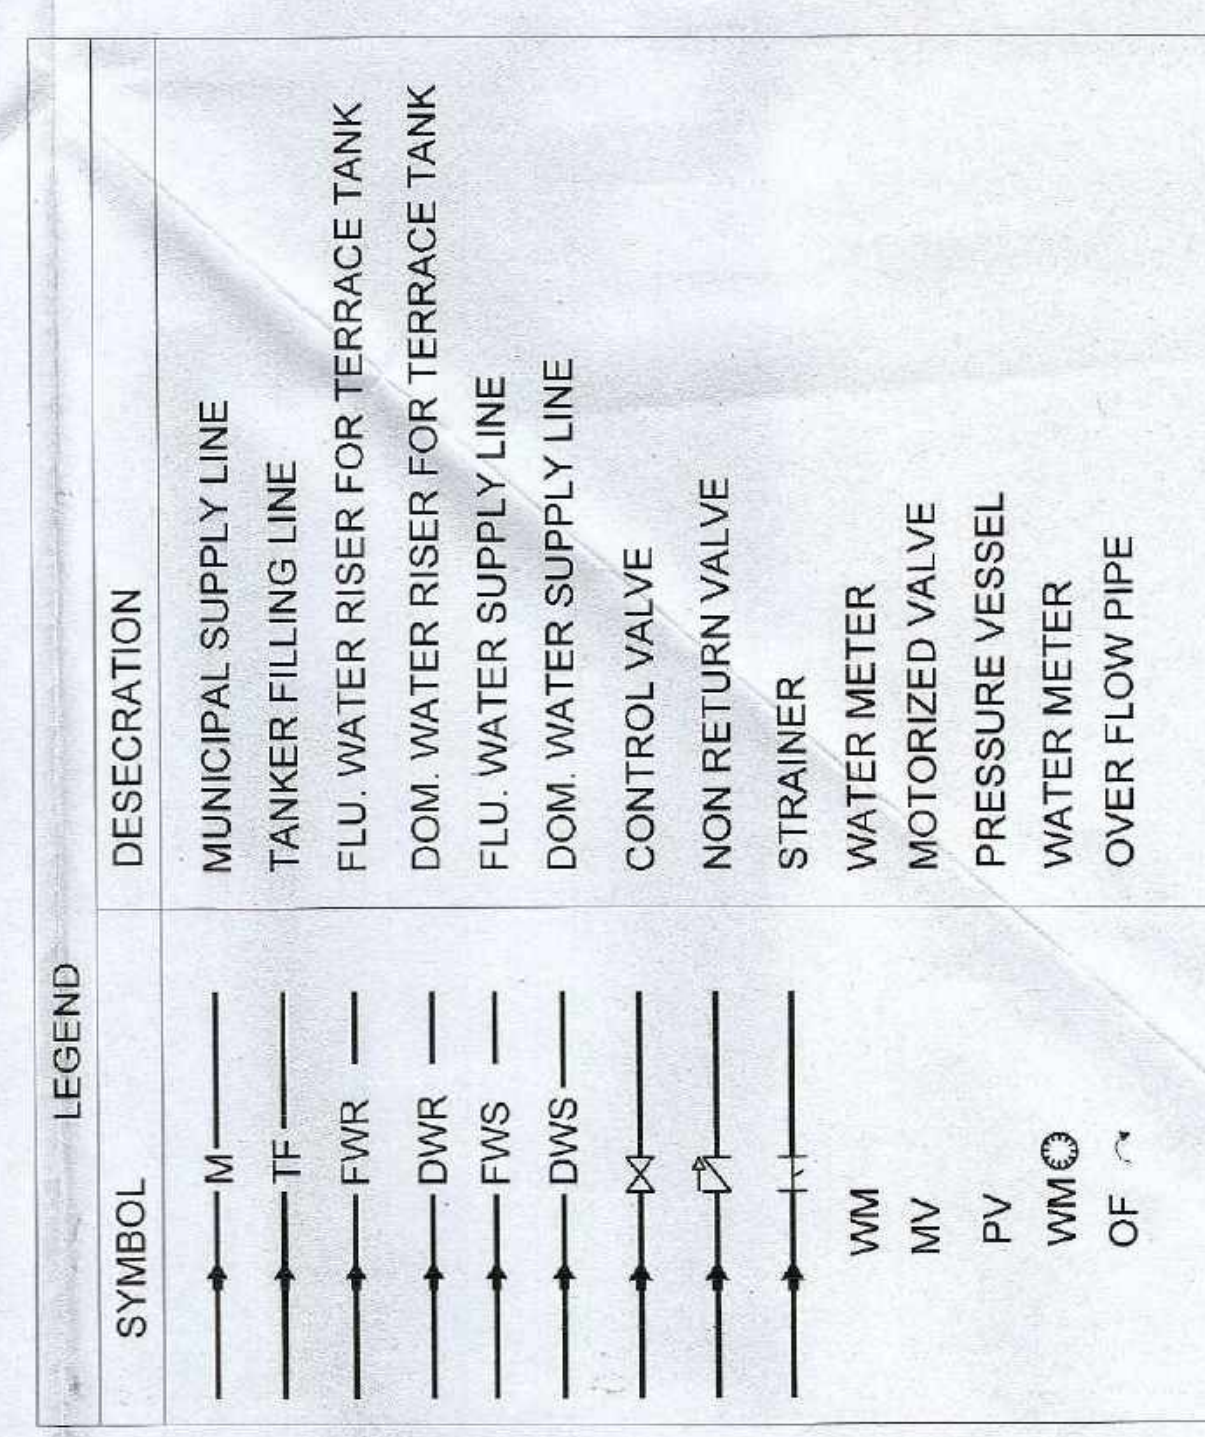
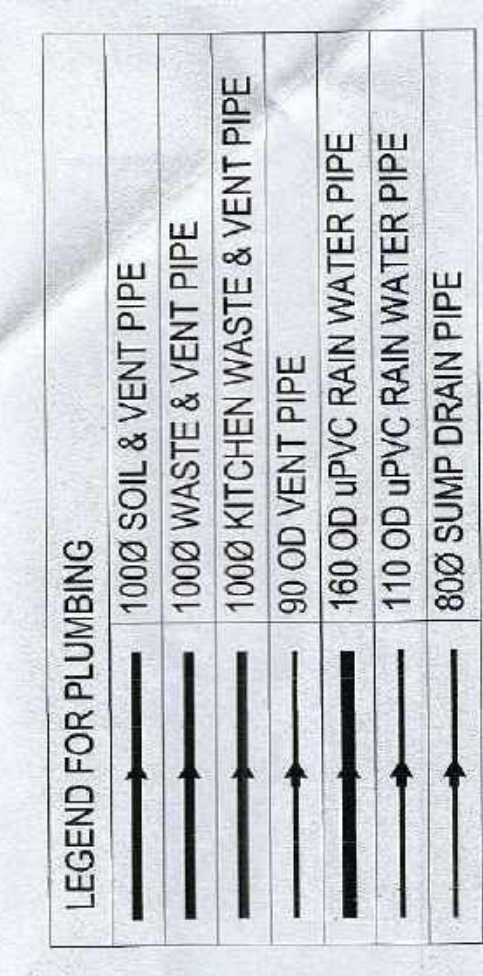


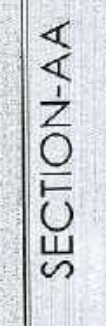

DOOR & WINDOW SCHEDULE			
S.NO.	TYPE	SIZE	SILL LEVEL UNTEL LEVEL
1.	D4	1200 X 2100	00 2100
2.	DW1	1200 X 2400	00 2400
3.	DW2	2000 X 2400	00 2400
4.	FD01	2150 X 2100	00 2100
5.	FD02	750 X 1800	300 2100 FIRE DOOR
6.	FD03	900 X 2100	00 2100 FIRE DOOR
7.	FD04	2000 X 2400	00 2400 FIRE DOOR
8.	FD05	3000 X 2400	00 2400 FIRE DOOR
9.	FD06	1000 X 2400	00 2400 FIRE DOOR
10.	FD07	1200 X 2400	00 2400 FIRE DOOR
11.	FD08	1500 X 2400	00 2400 FIRE DOOR

NOTES:

1. ALL DIMENSIONS ARE IN MM.
2. GATE AND BOUNDARY WALL SHALL BE AS PER STANDARD DESIGN.
3. SPRINKLERS WILL BE PROVIDED IN ENTIRE BUILDING INCLUDING ROADSIDE AND PARKING AREAS.
4. FIRE FIGHTING SYSTEM WILL BE PROVIDED AS PER APPLICABLE NORMS.
5. 100% POWER BACK UP WILL BE PROVIDED FOR LIFTS & ESSENTIAL SERVICES.
6. DISABLED RAMP @ 1:12 SLOPE WITH 900MM HIGH RAILING.
7. ALL BUILDINGS ARE MECHANICALLY VENTILATED.
8. BUILDING WILL BE DESIGNED (STRUCTURES) AS PER RELEVANT CODES.
9. FIRE TRAVEL DISTANCE NOT MORE THAN 45 METER.

PROPOSED BUILDING PLAN OF
COMMERCIAL COLONY AREA
MEASURING 3.99 ACRES (LICENCE NO.
119 DATED 05-06-2023) FALLING IN
SECTOR -90, GURUGRAM BEING
DEVELOPED BY NORTH STAR TOWERS
PVT. LTD., MATRIX BUILDWELL PVT. LTD.
IN COLLABORATION WITH NORTH STA
APARTMENTS PVT. LTD. (NOW KNOWN
AS SS GROUP PVT. LTD.)

