

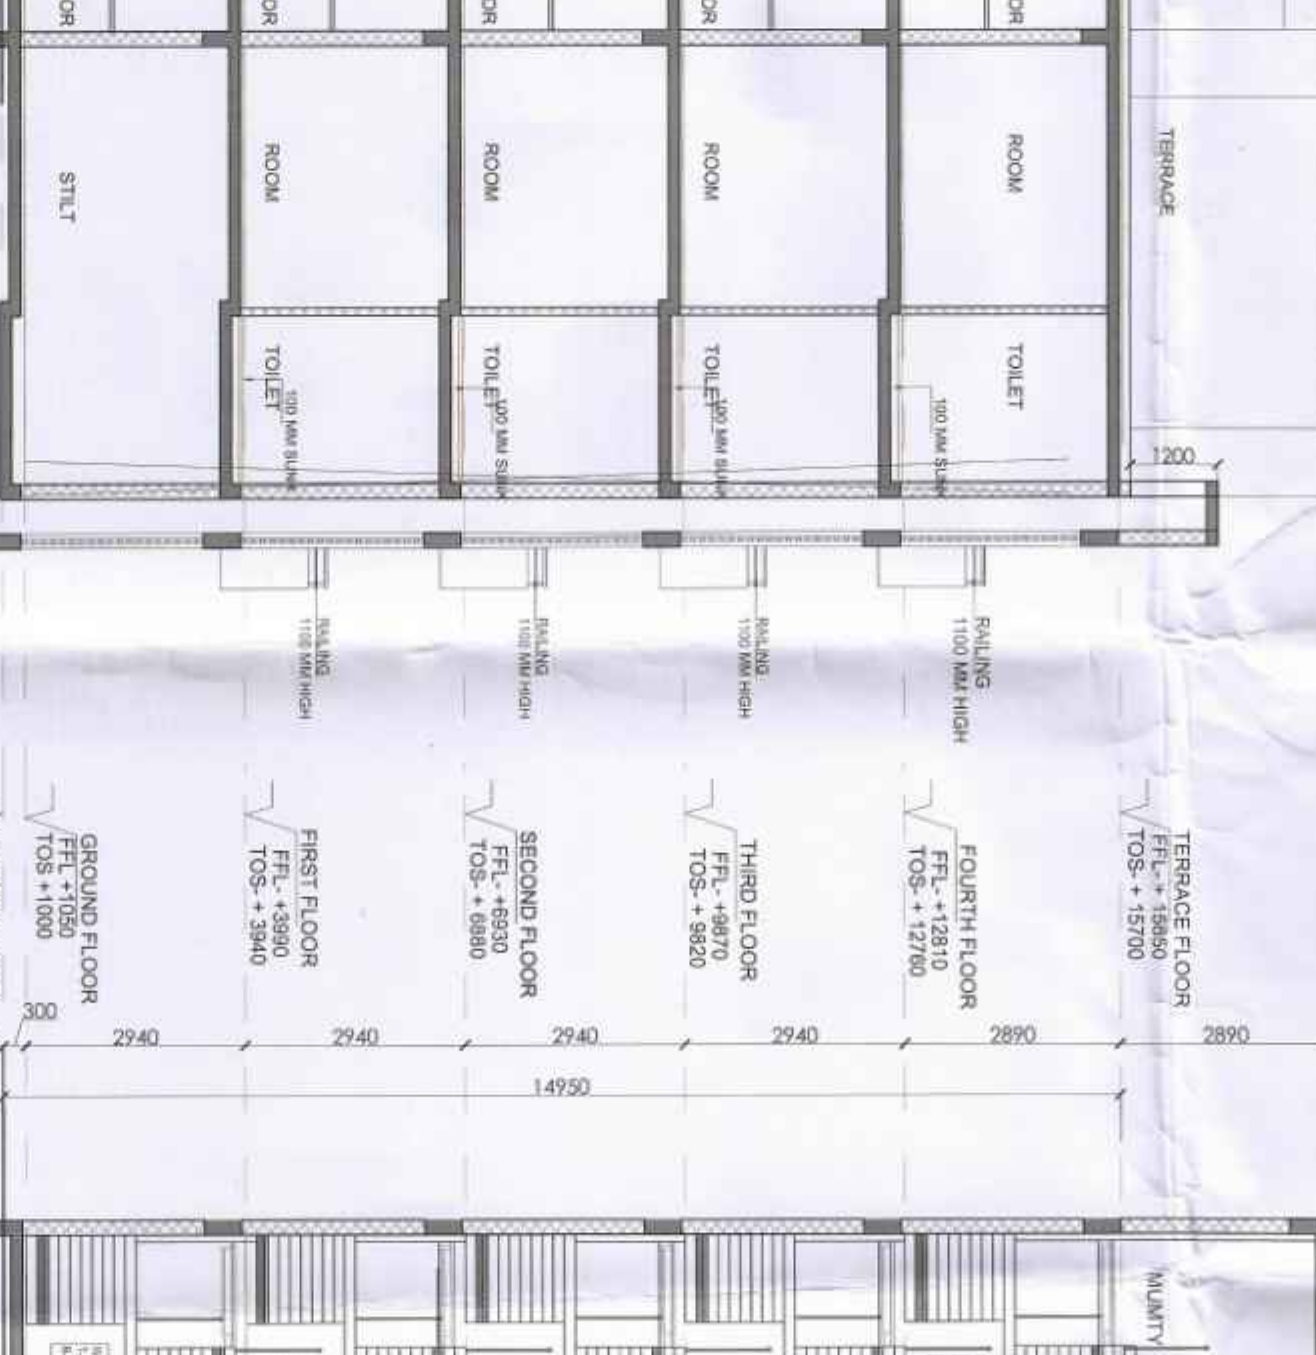
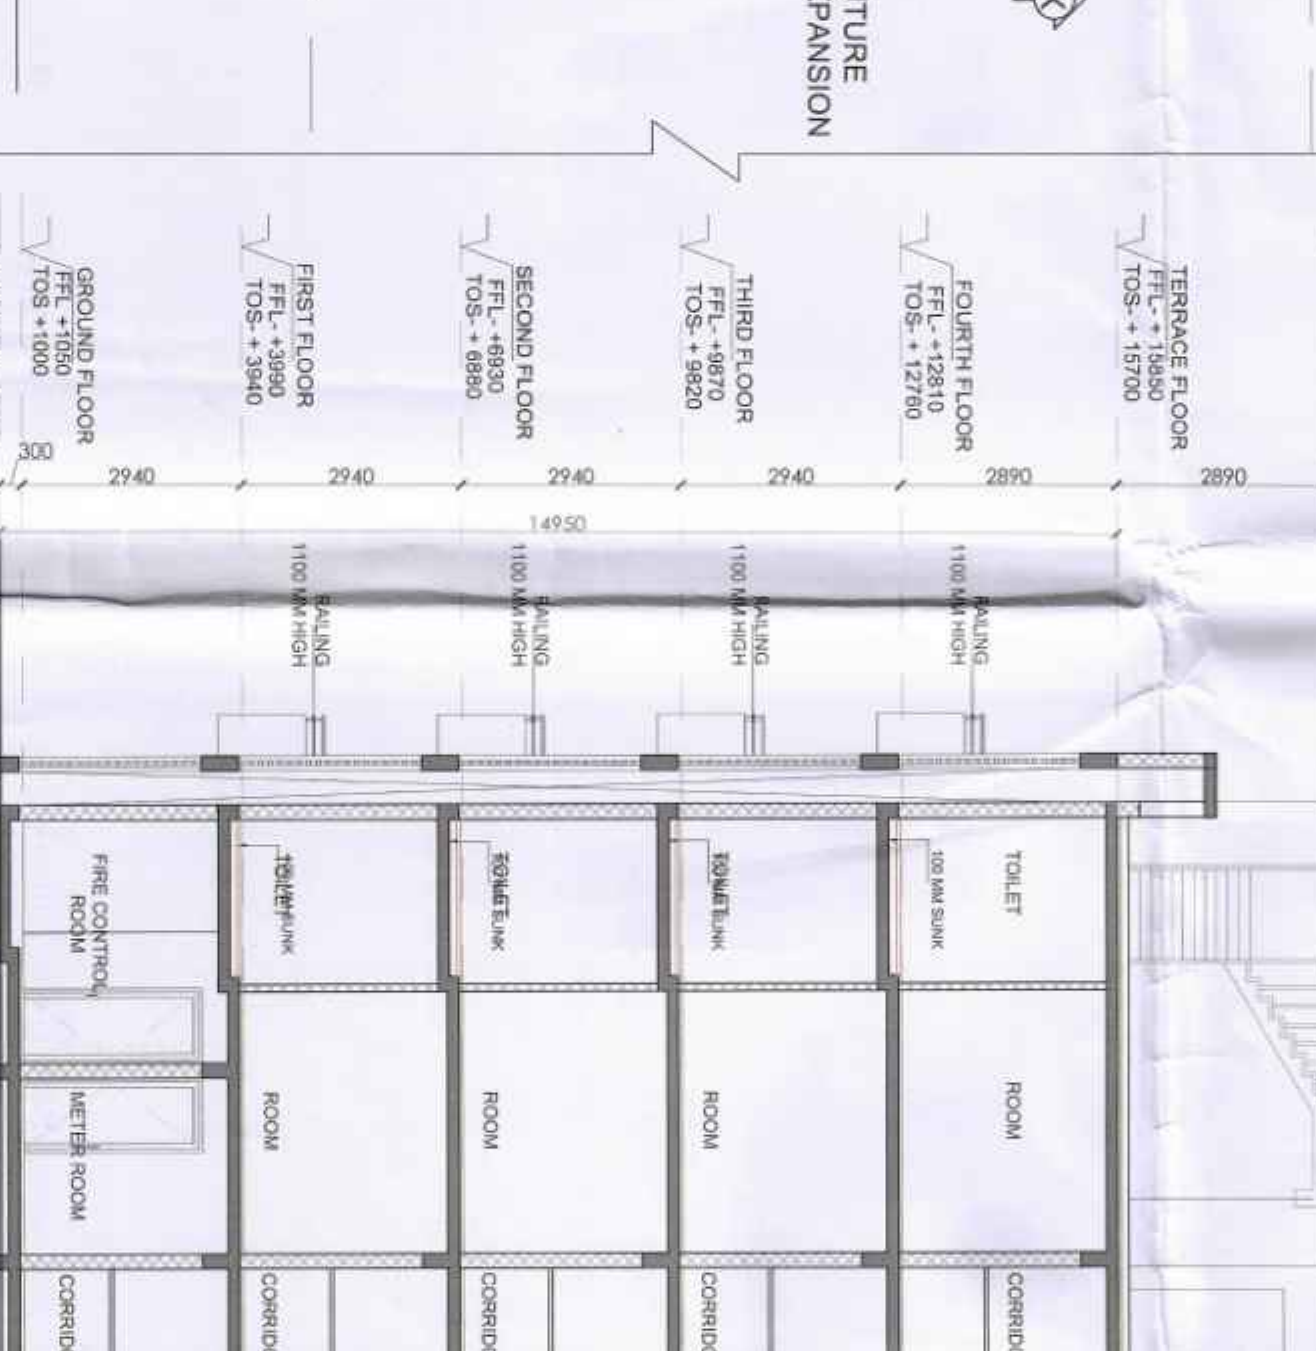
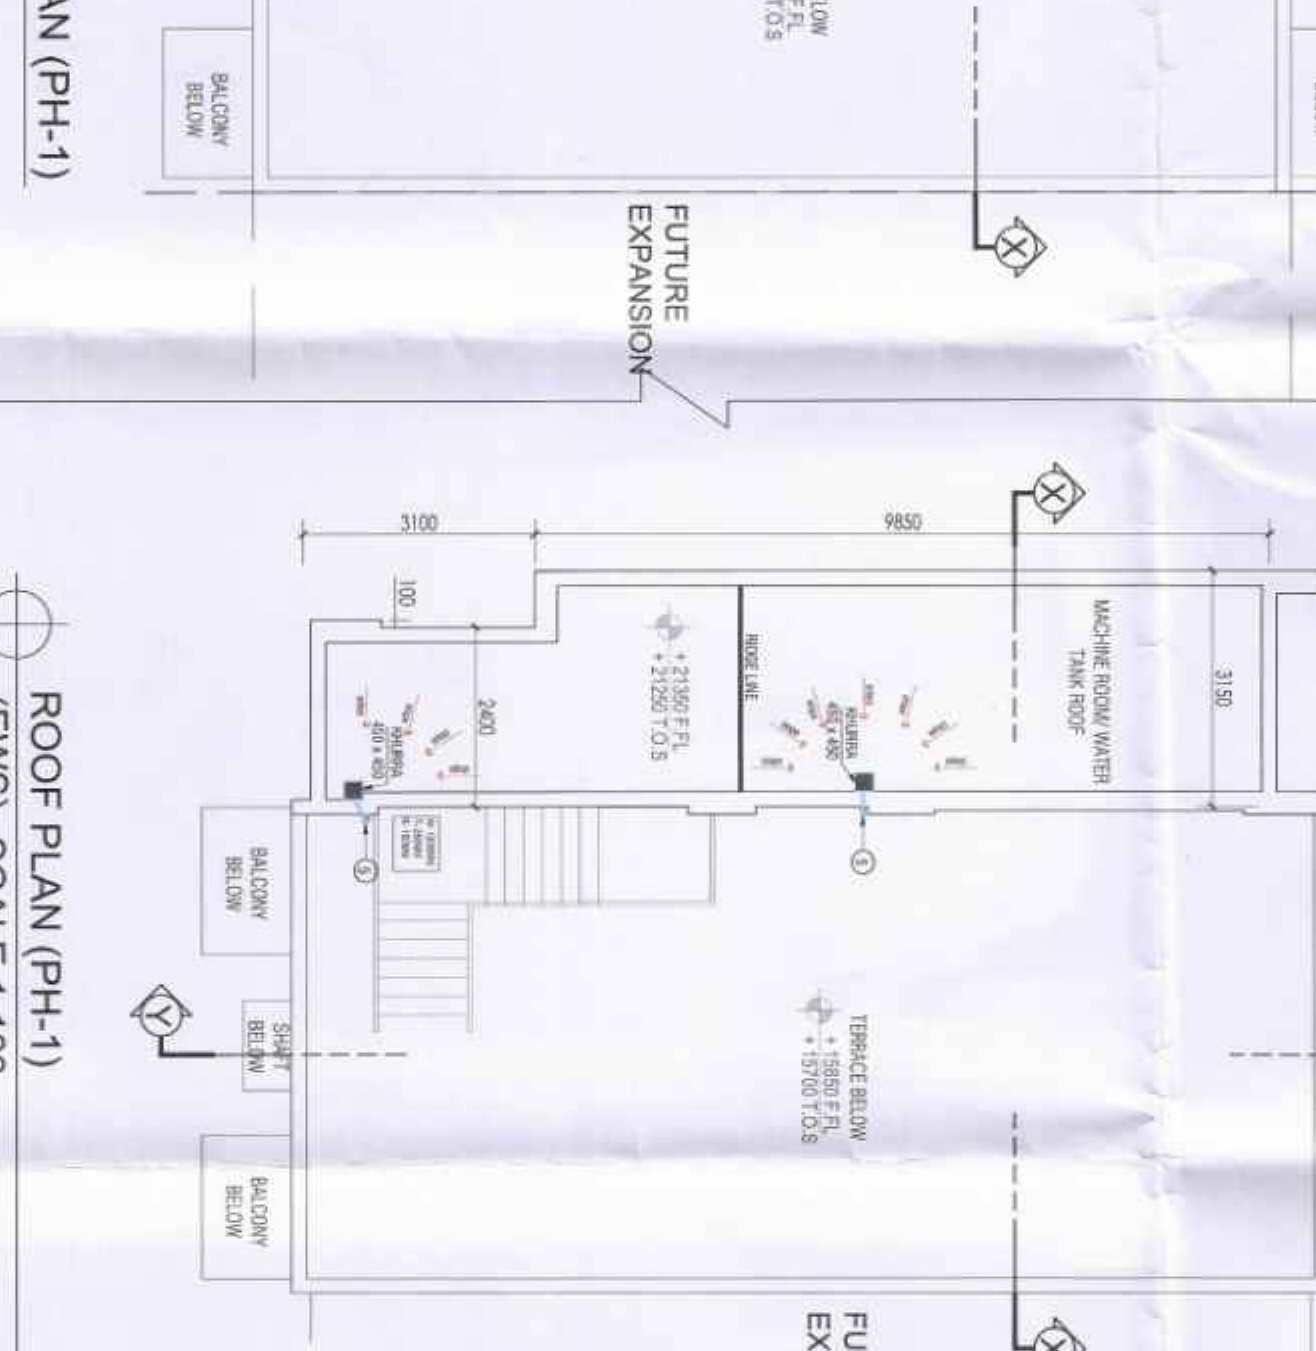
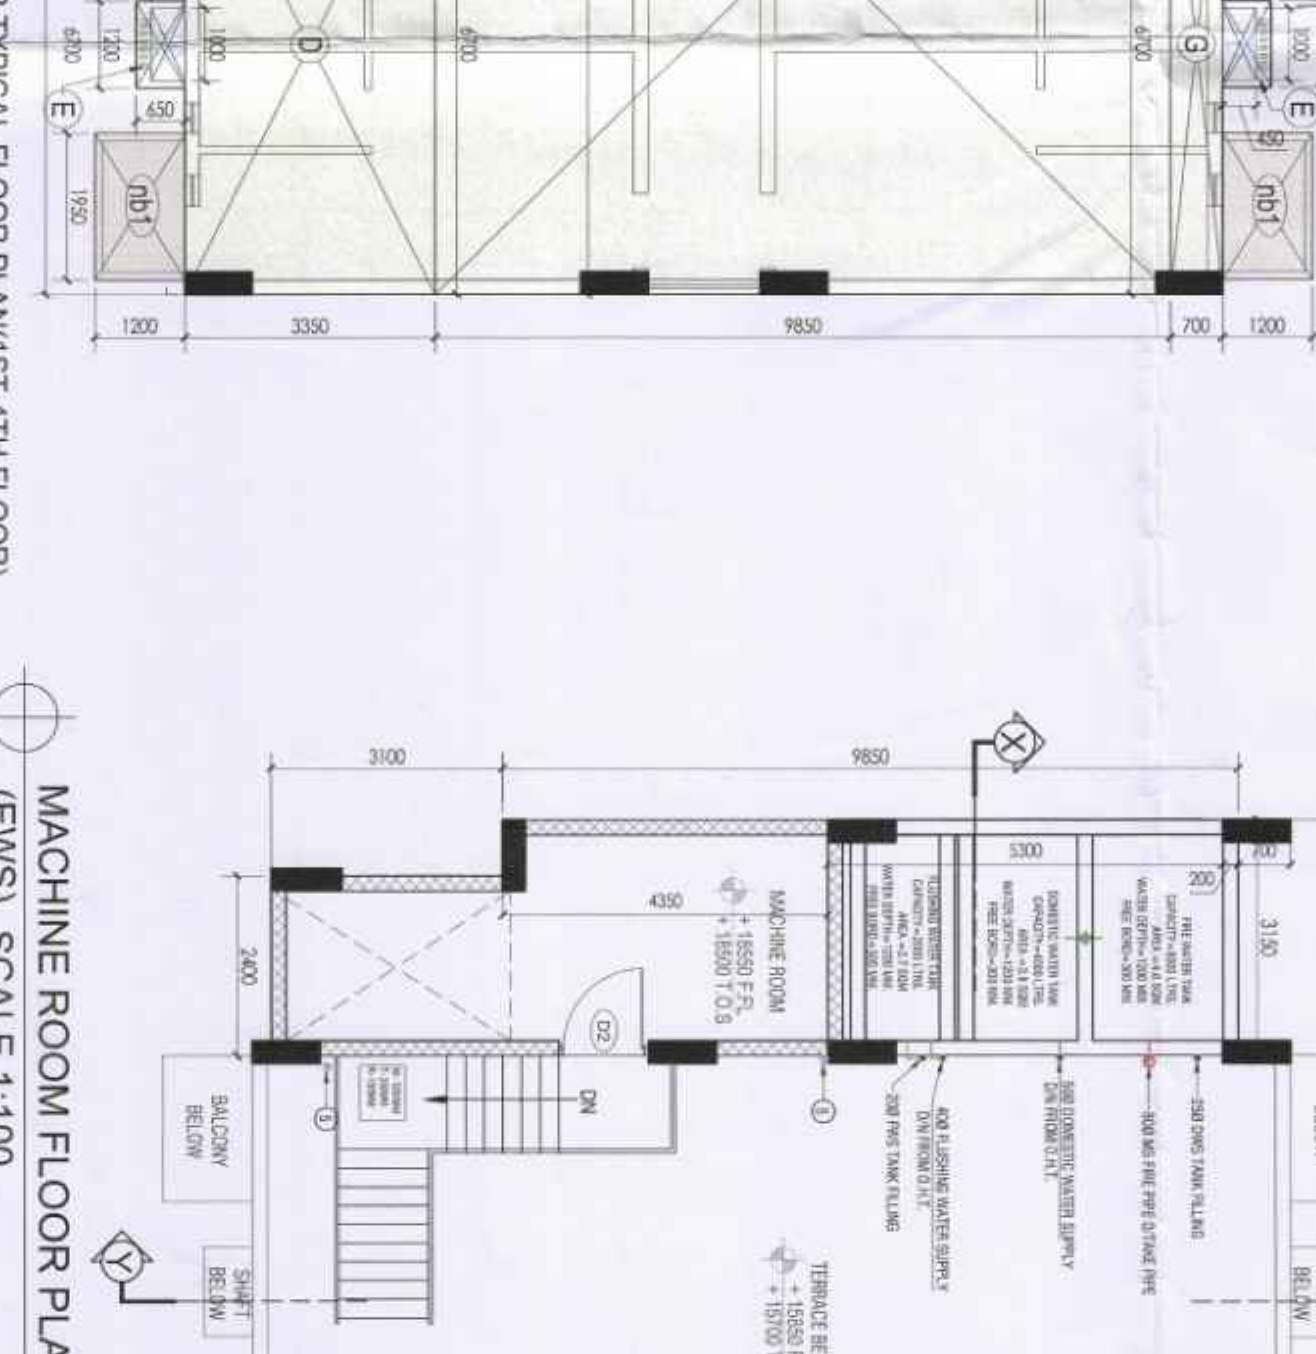
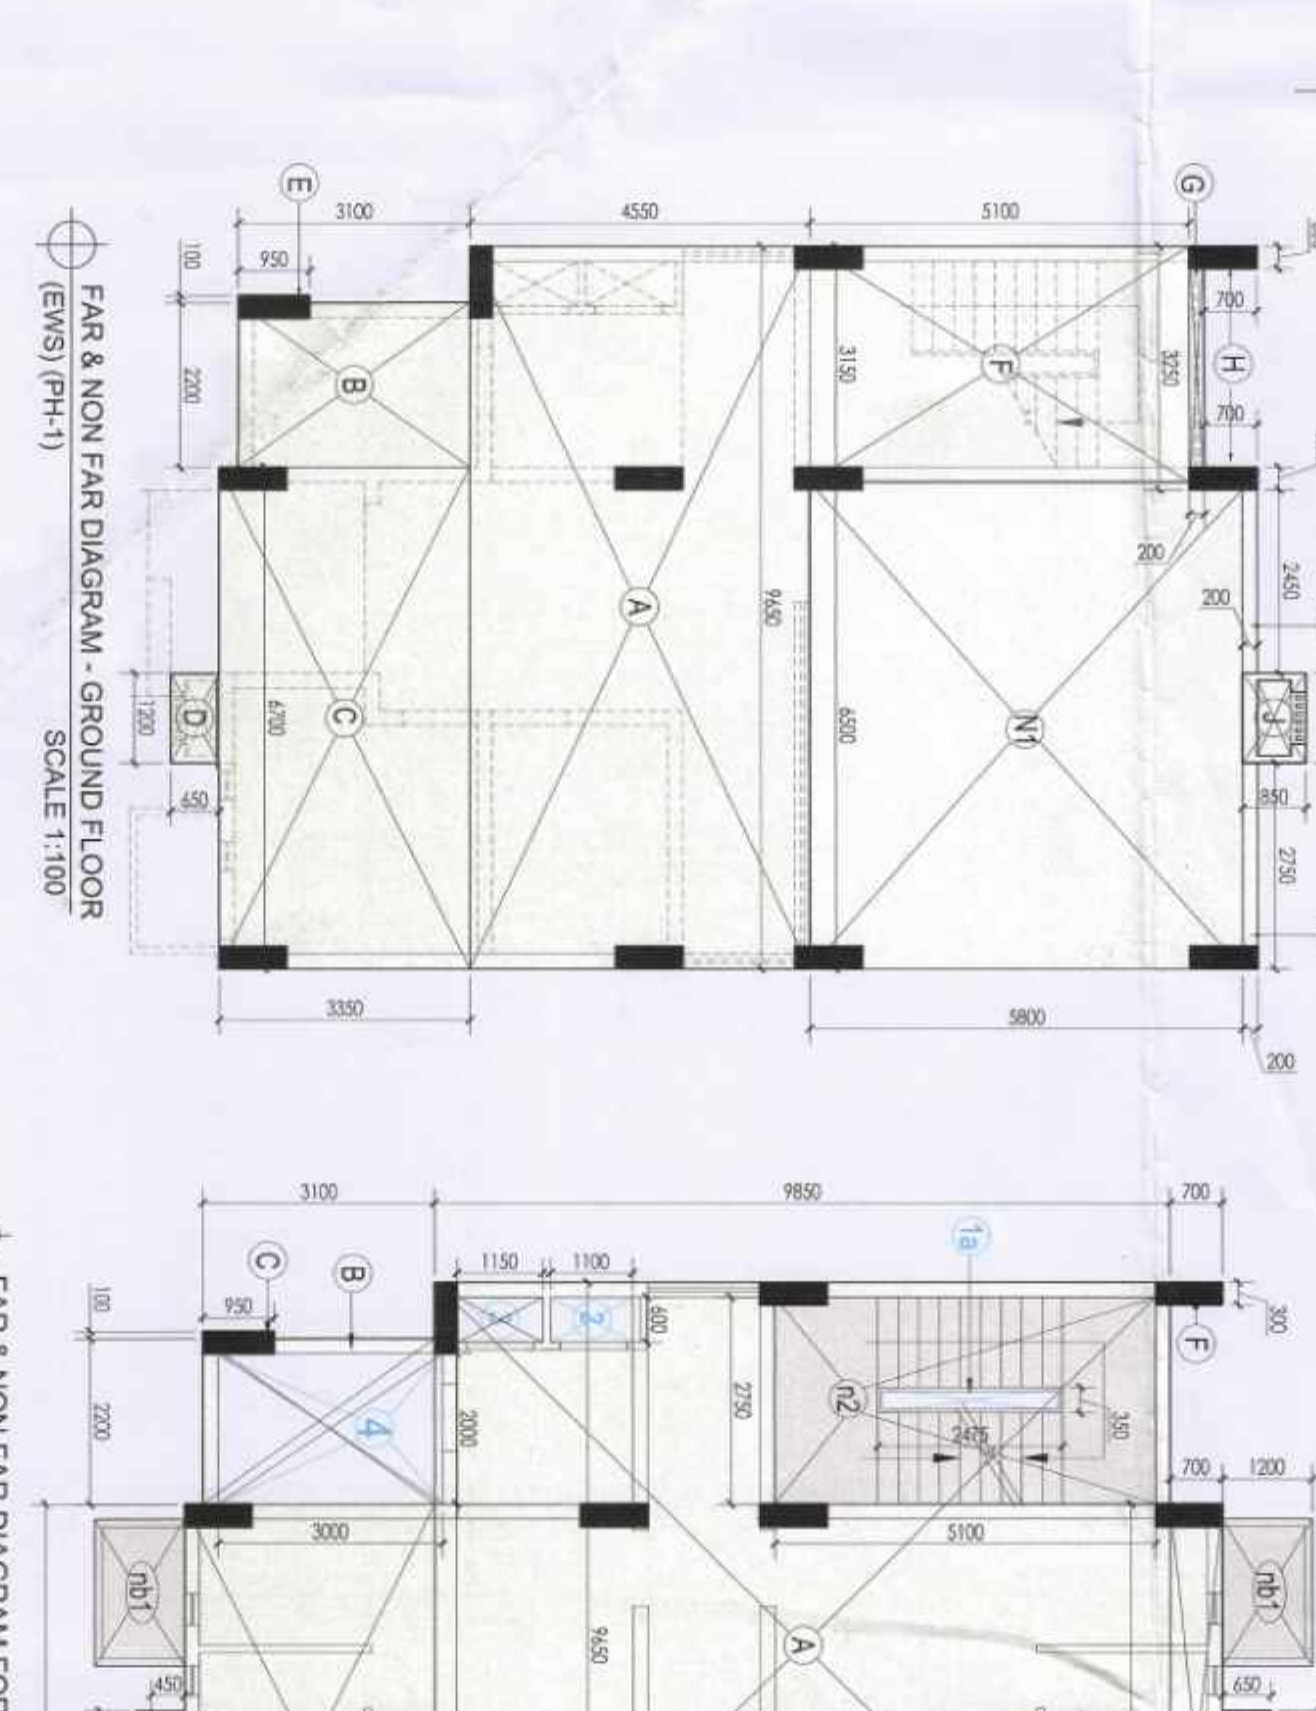
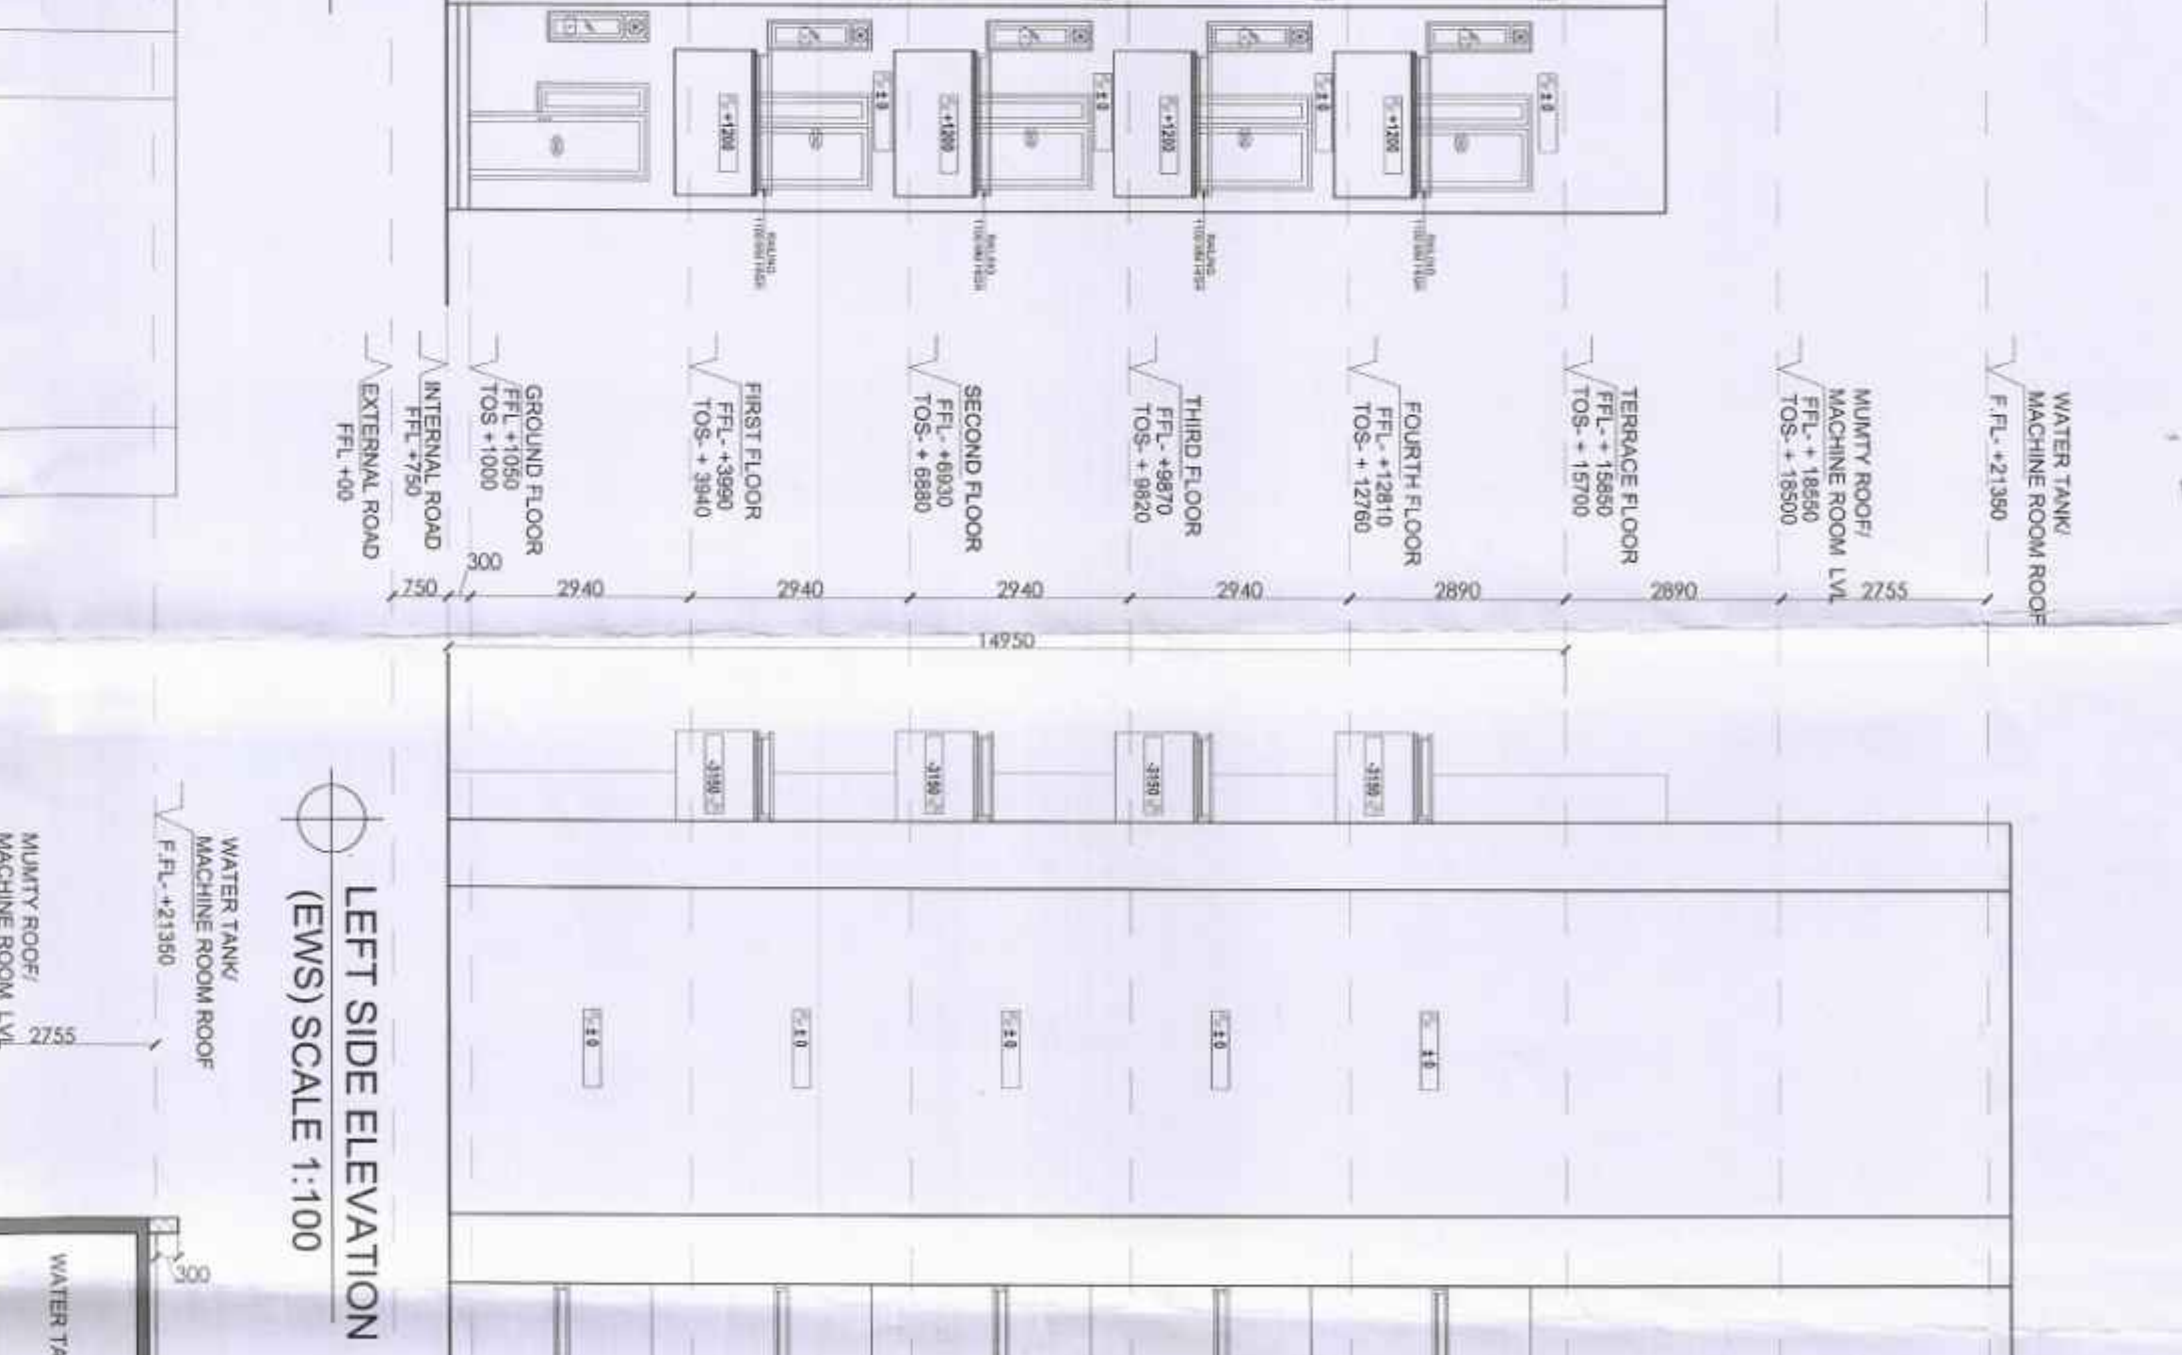
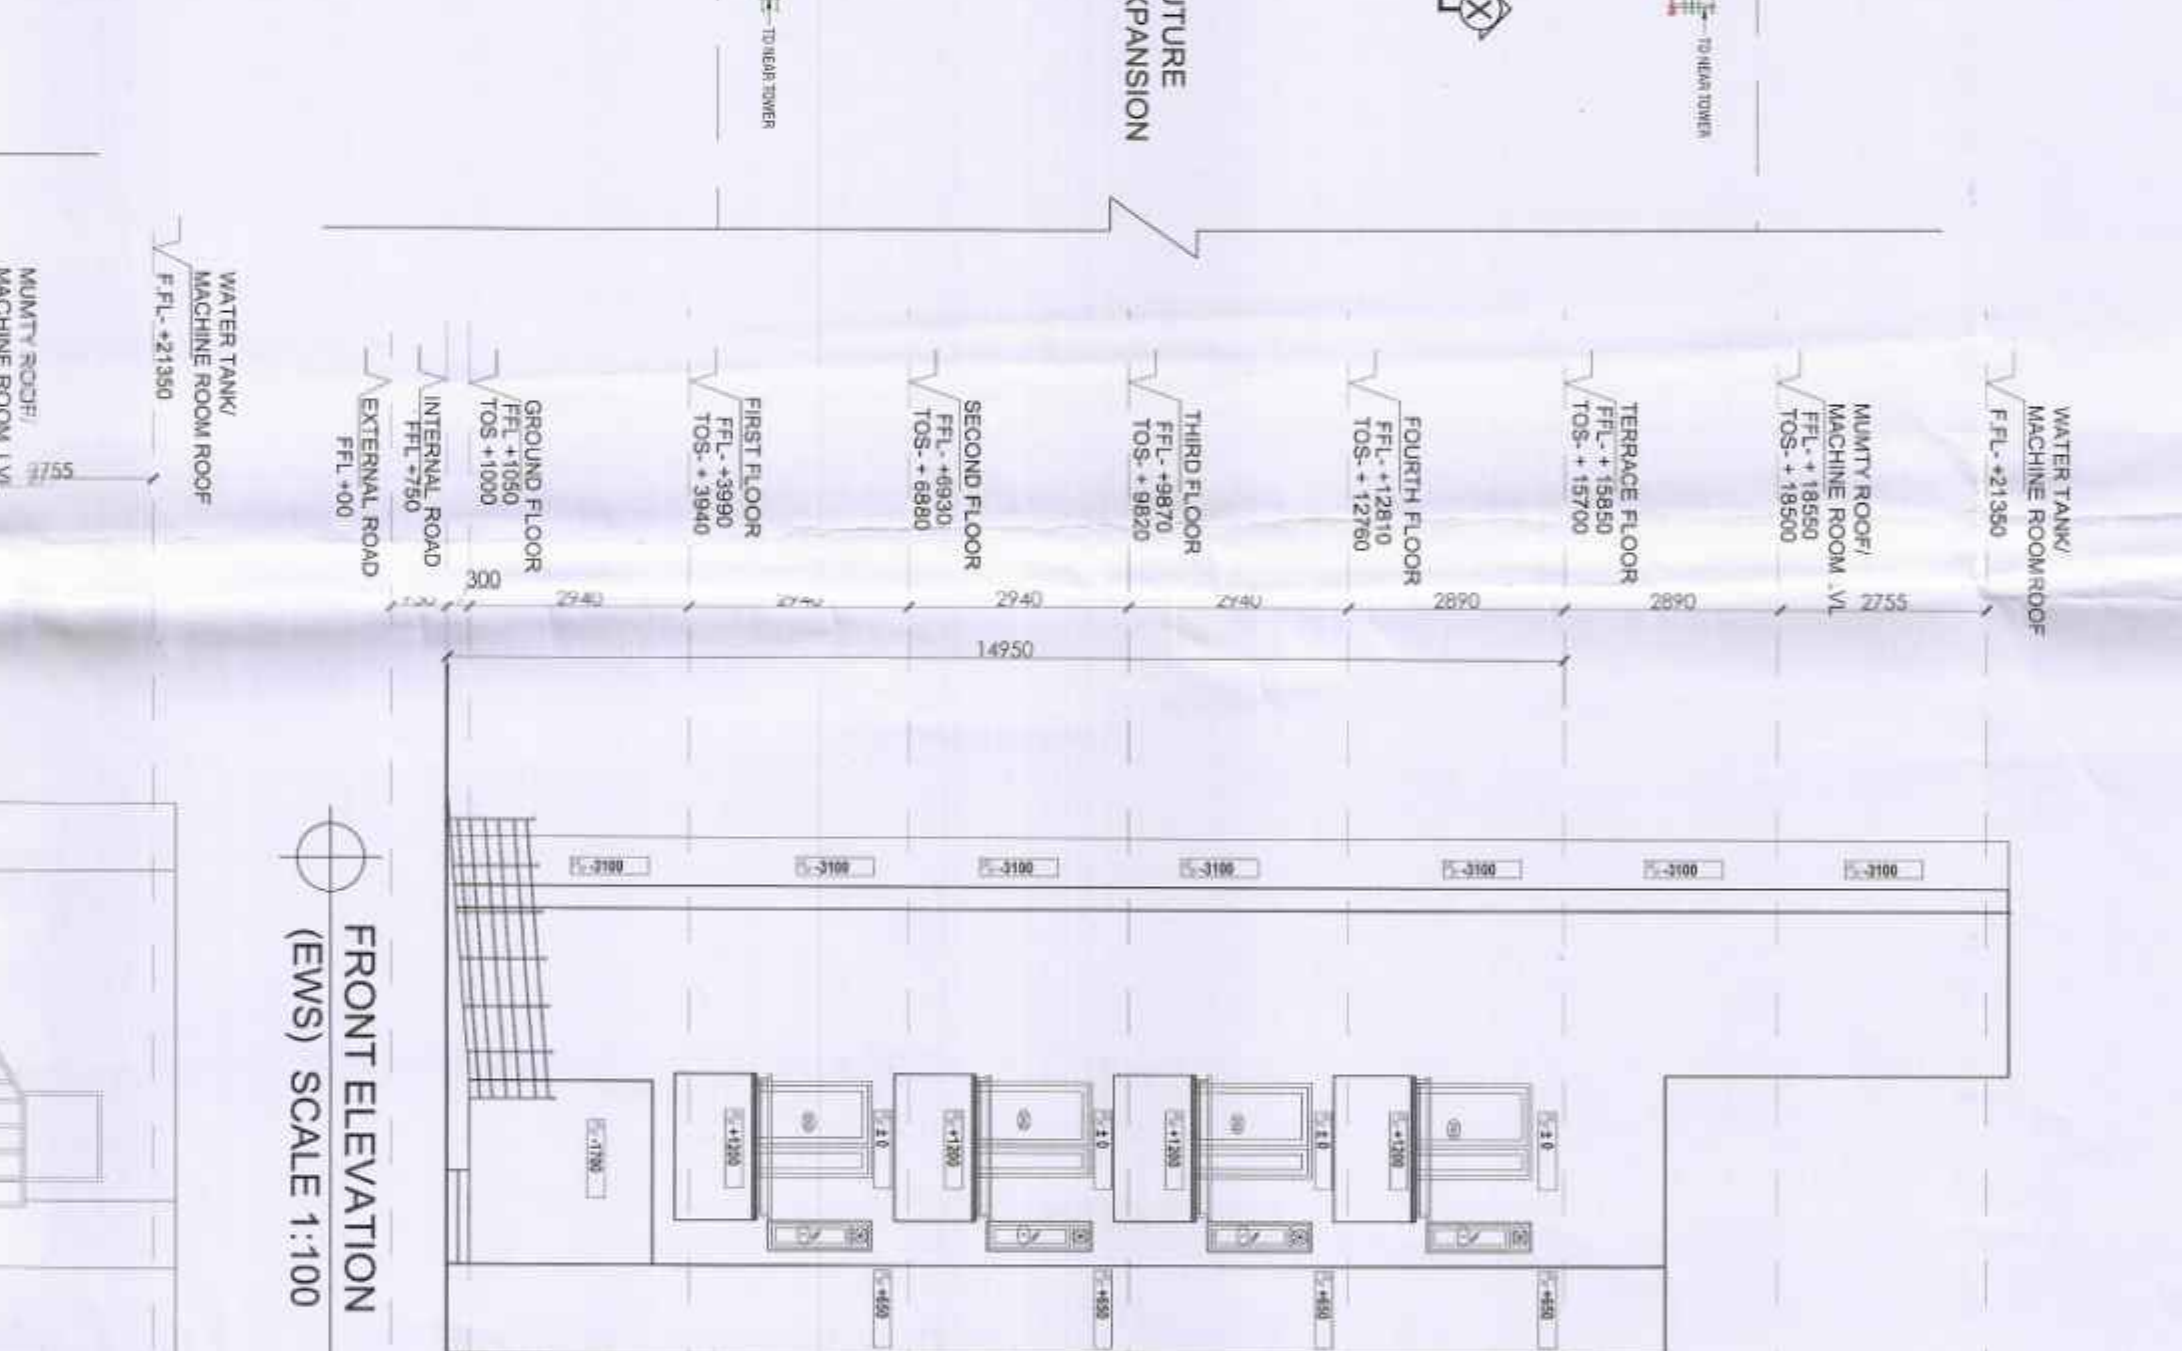
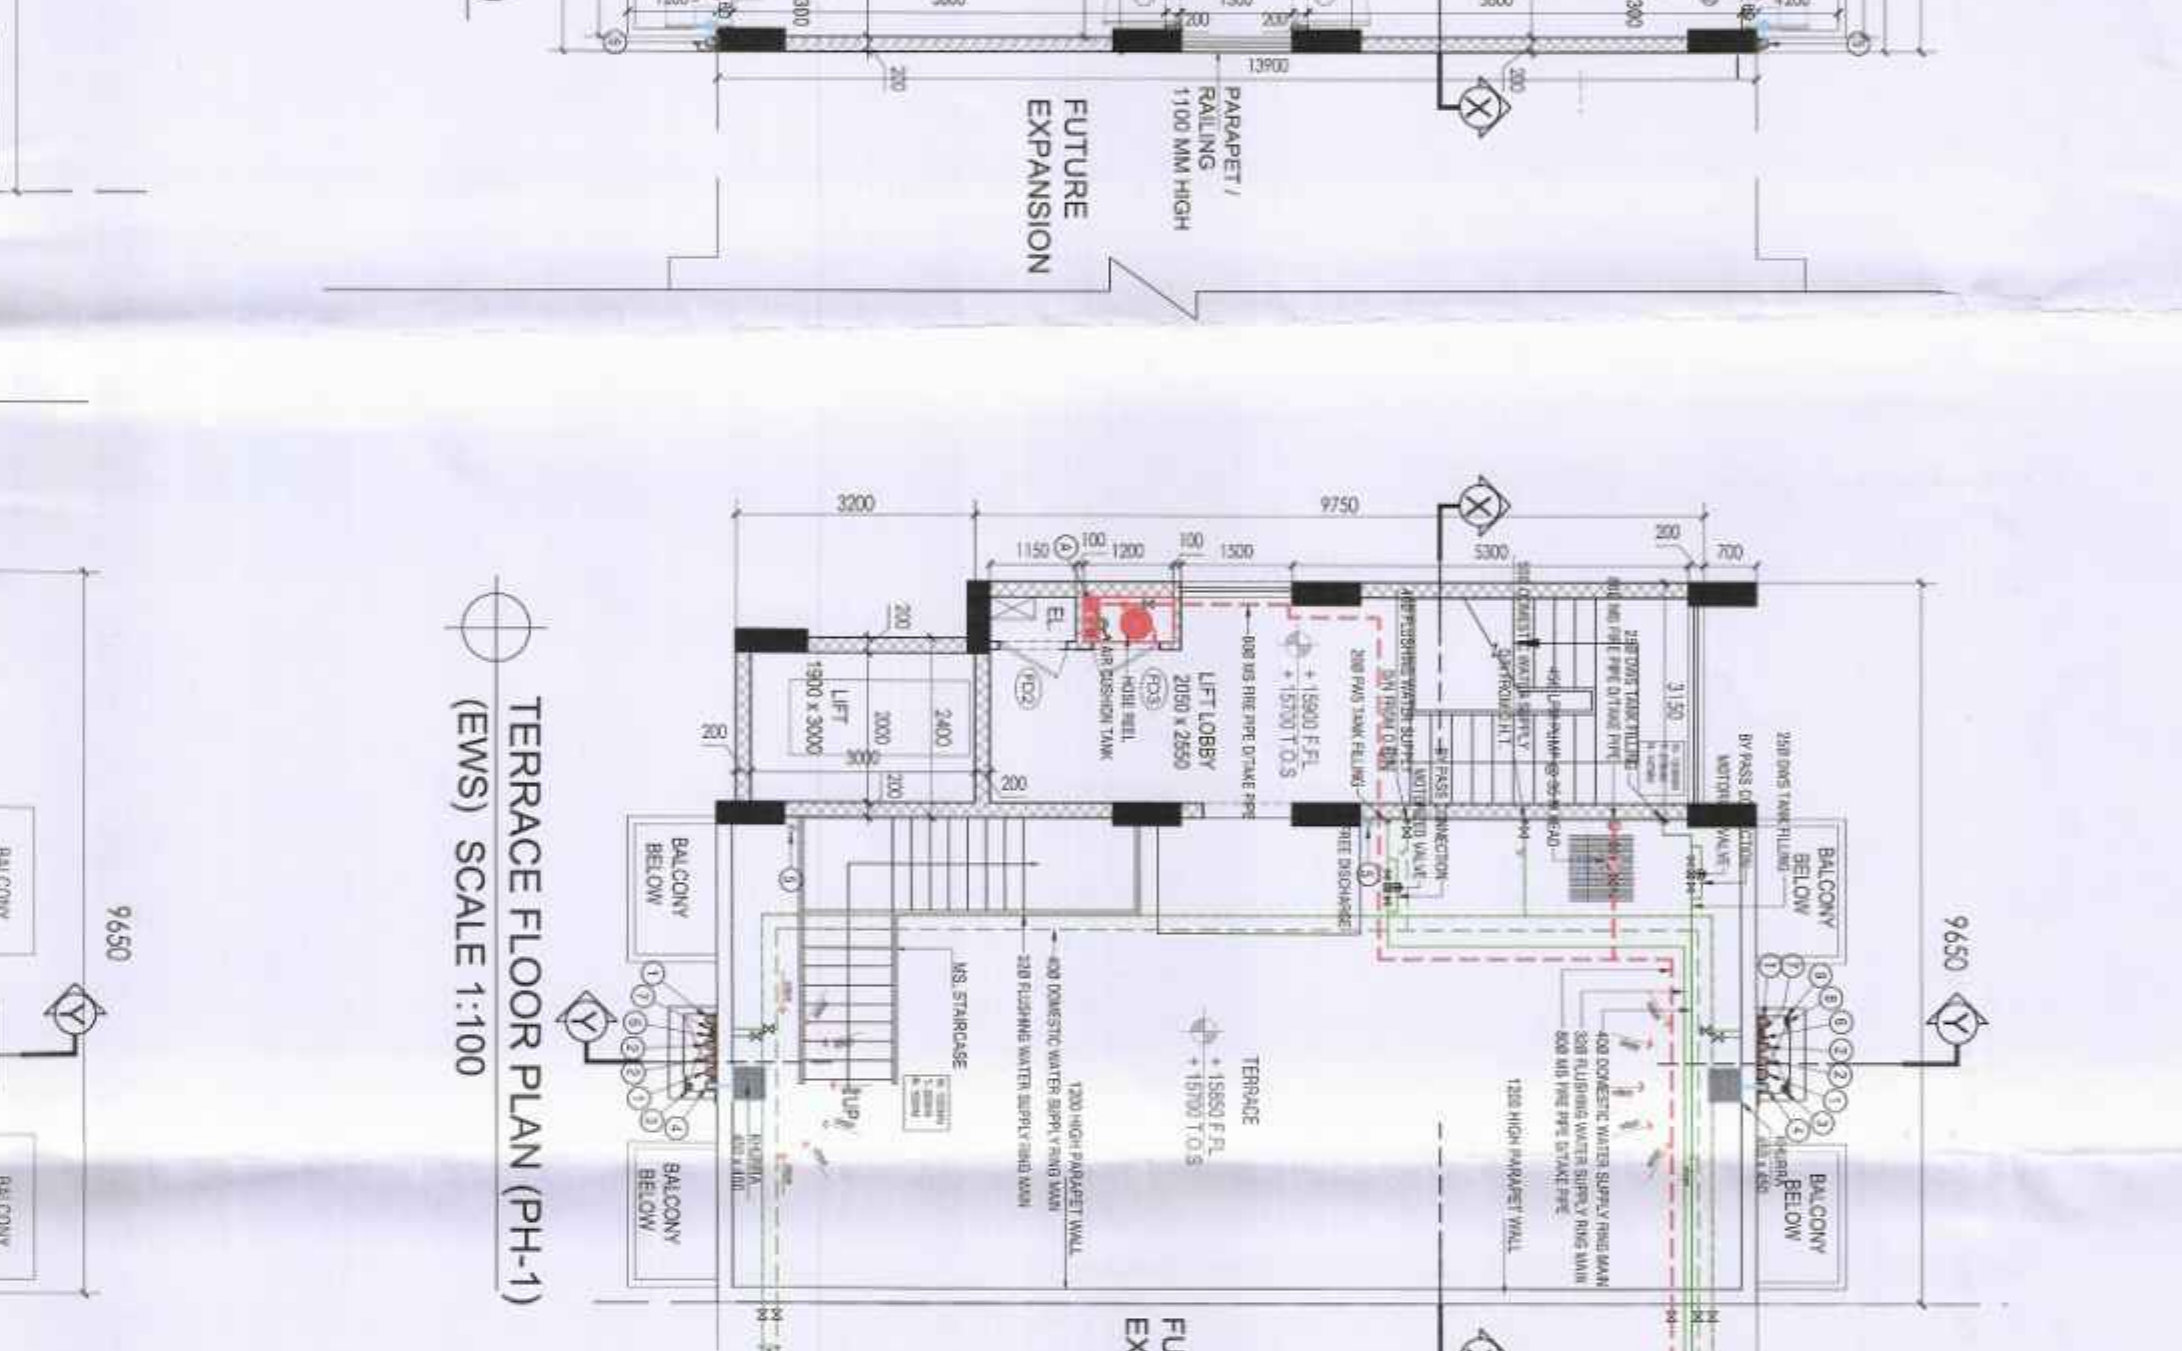
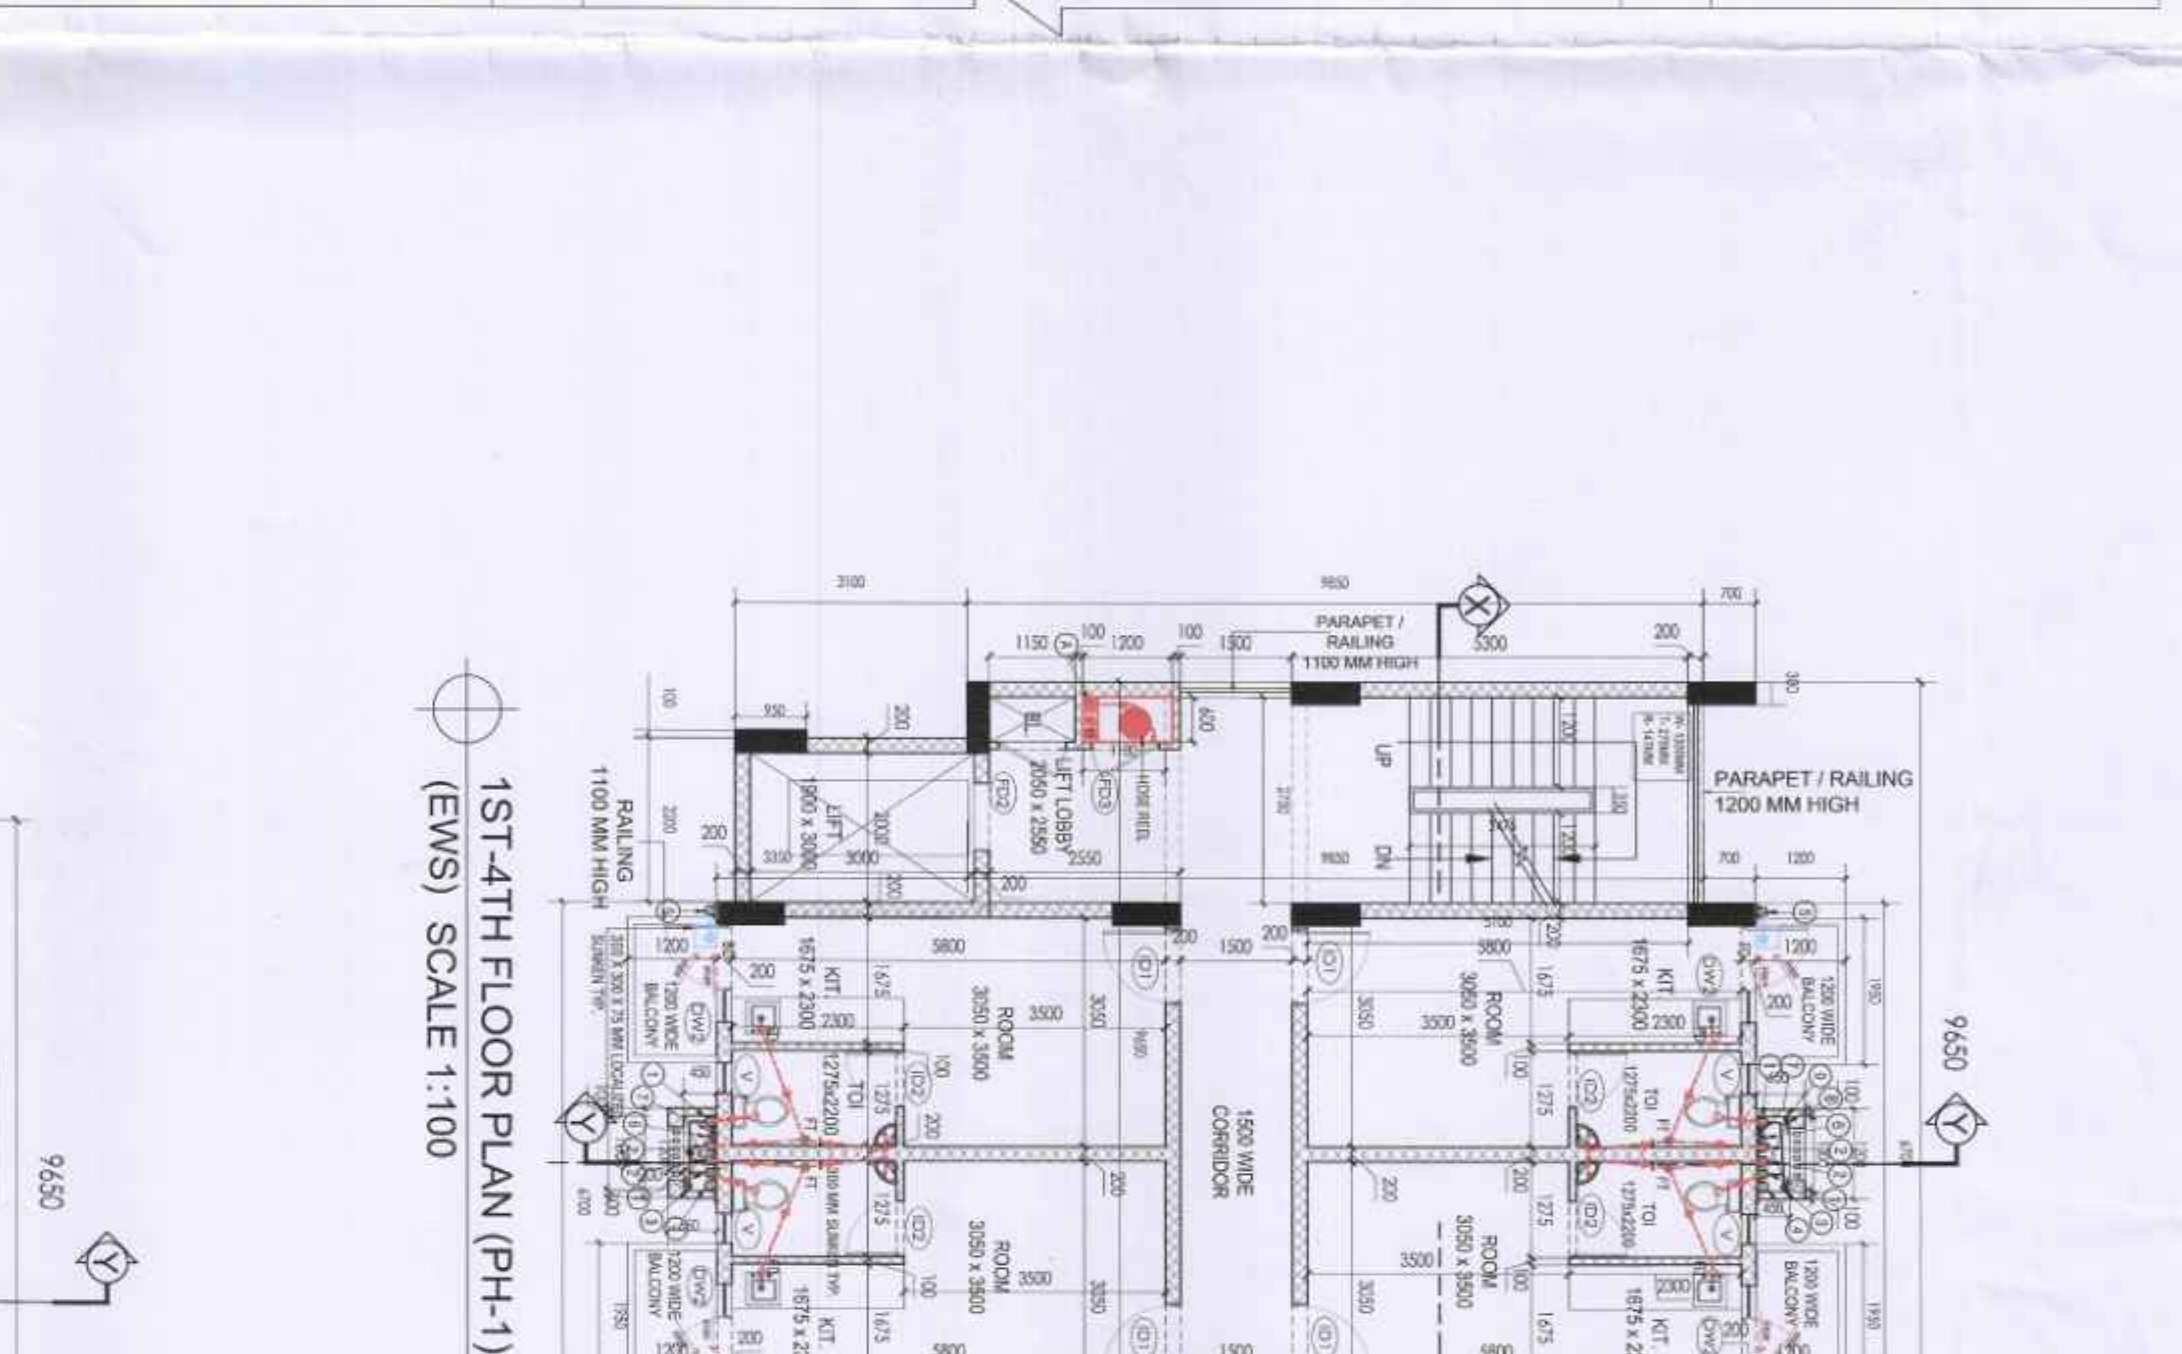
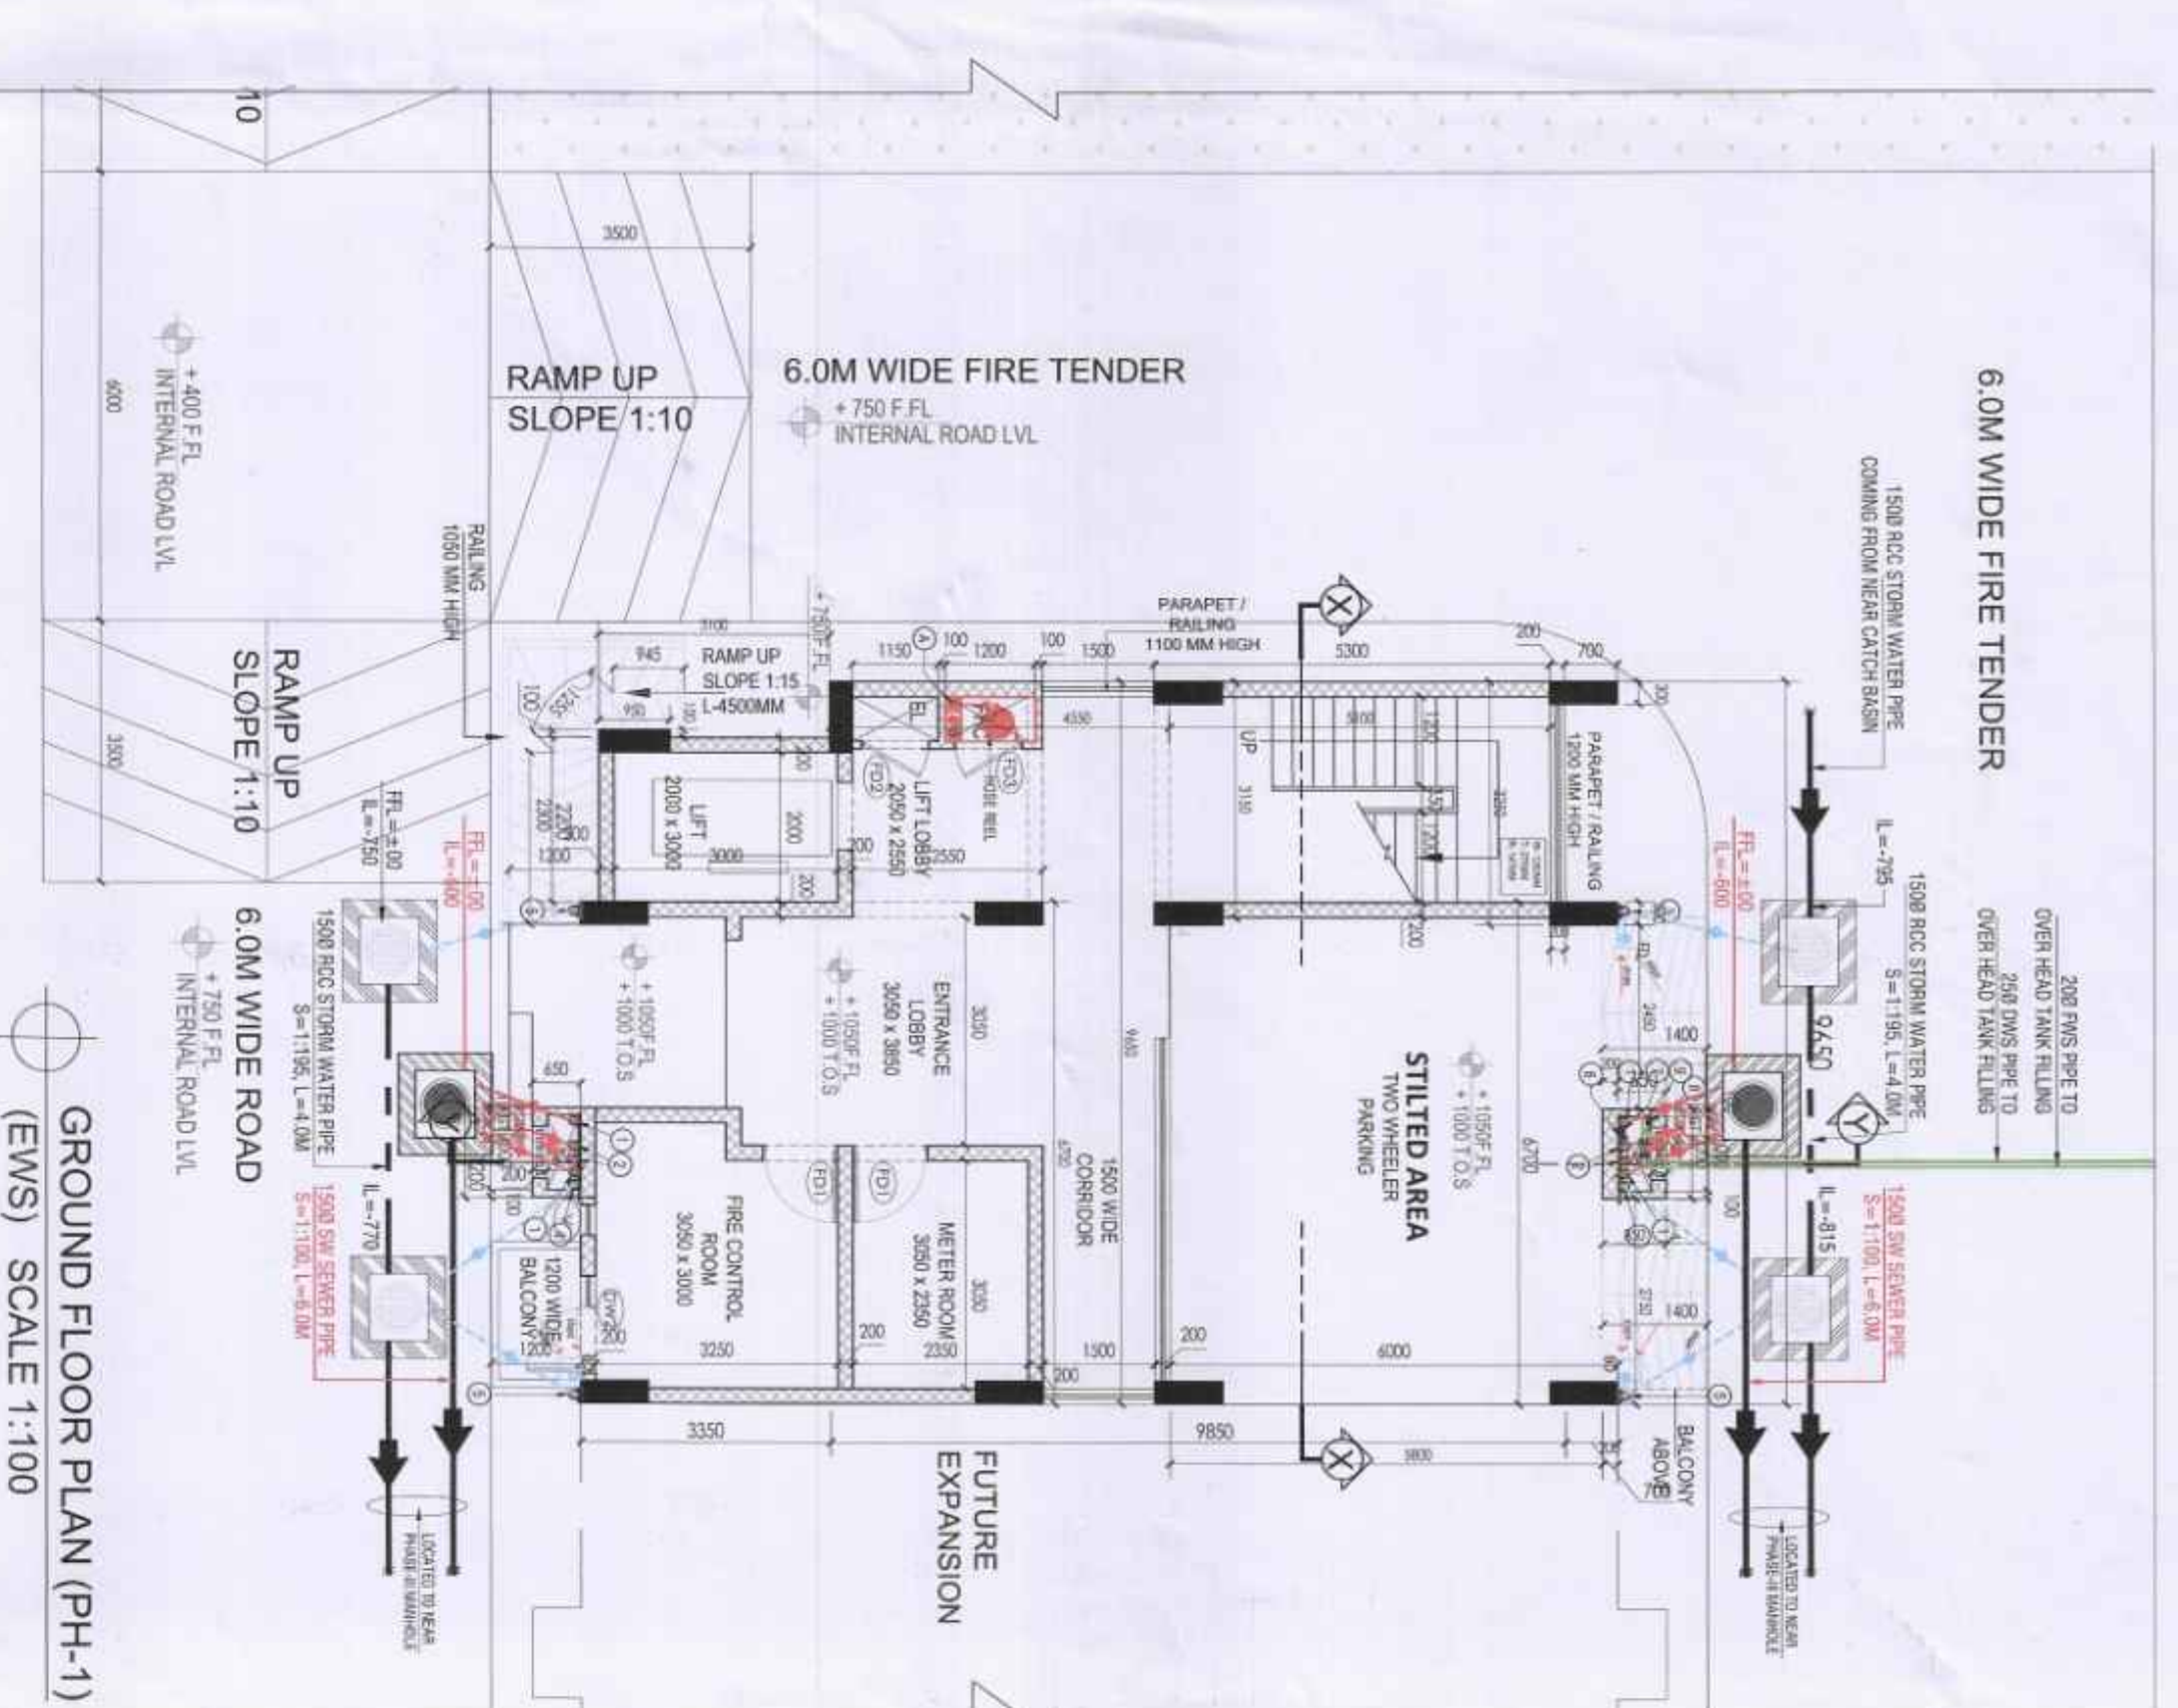


Table with 4 columns: NO., Cmt, LENGTH (M), BREADTH (M), AREA (Sq. M). Rows include ADDITIONS and SUBTRACTIONS for FAR & NON FAR CALCULATION FOR GROUND FLOOR.

Table with 4 columns: NO., Cmt, LENGTH (M), BREADTH (M), AREA (Sq. M). Rows include ADDITIONS and SUBTRACTIONS for FAR & NON FAR CALCULATION FOR TYPICAL FLOORS, 1ST TO 4TH FLOOR.

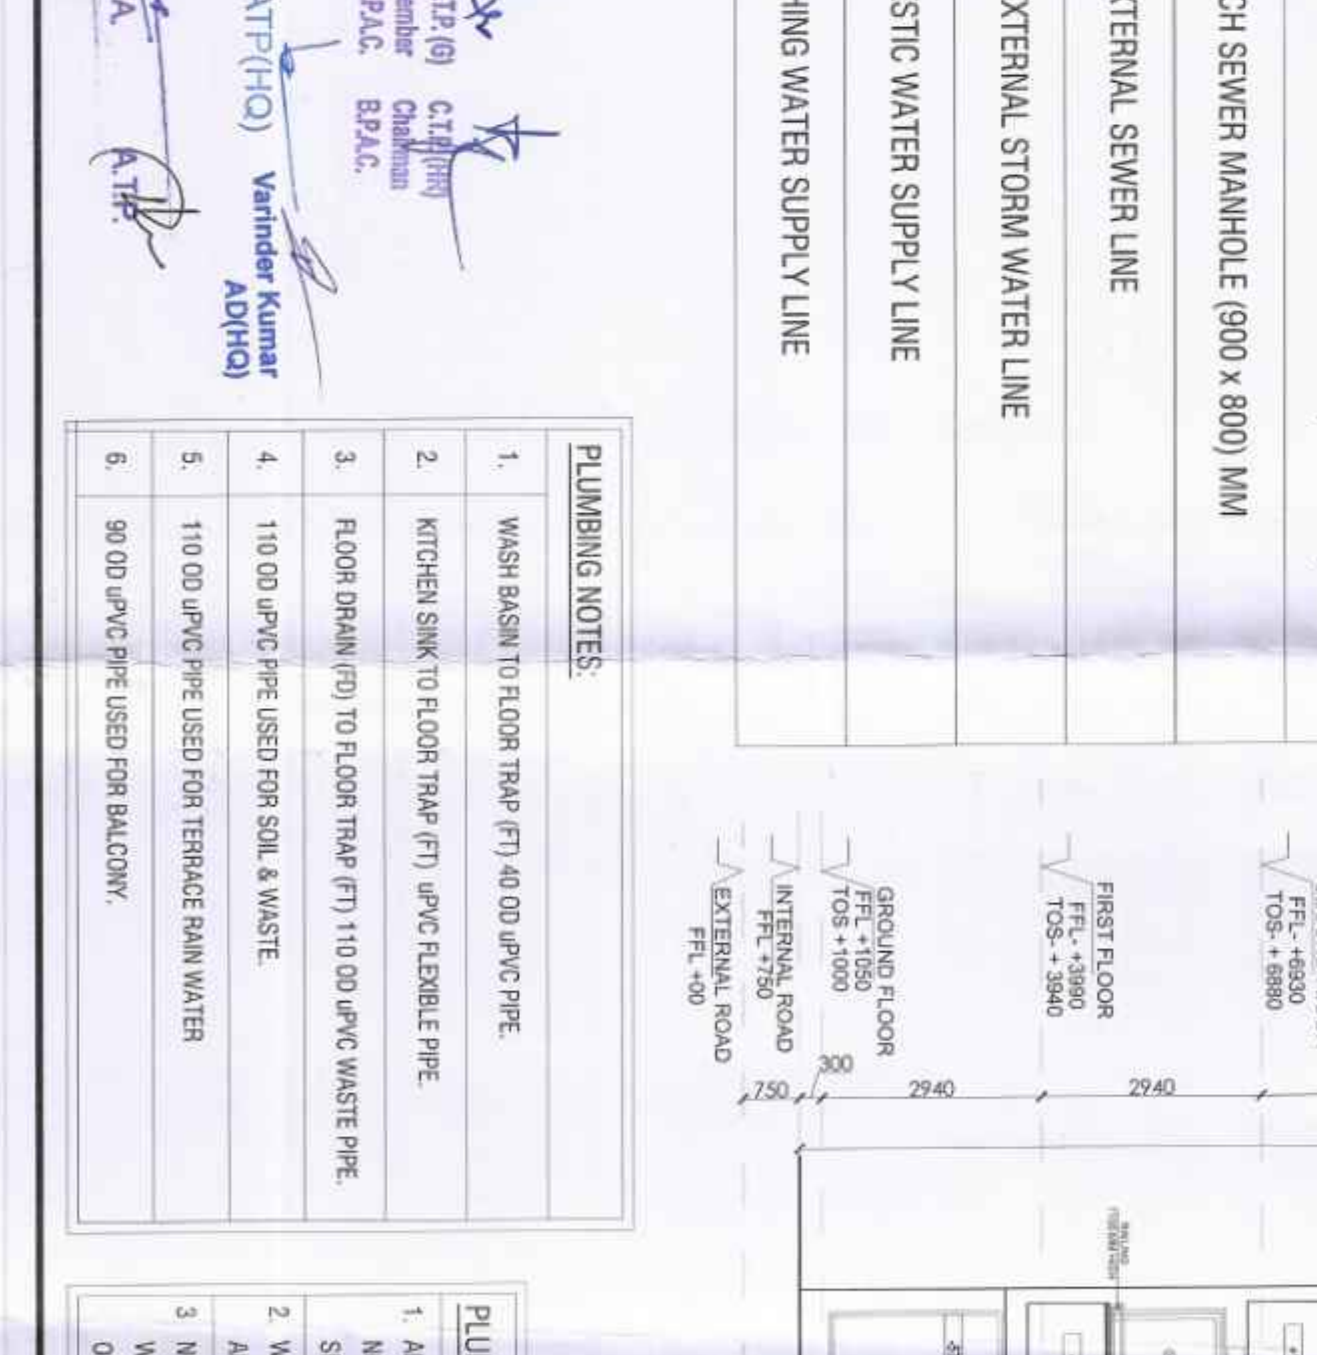
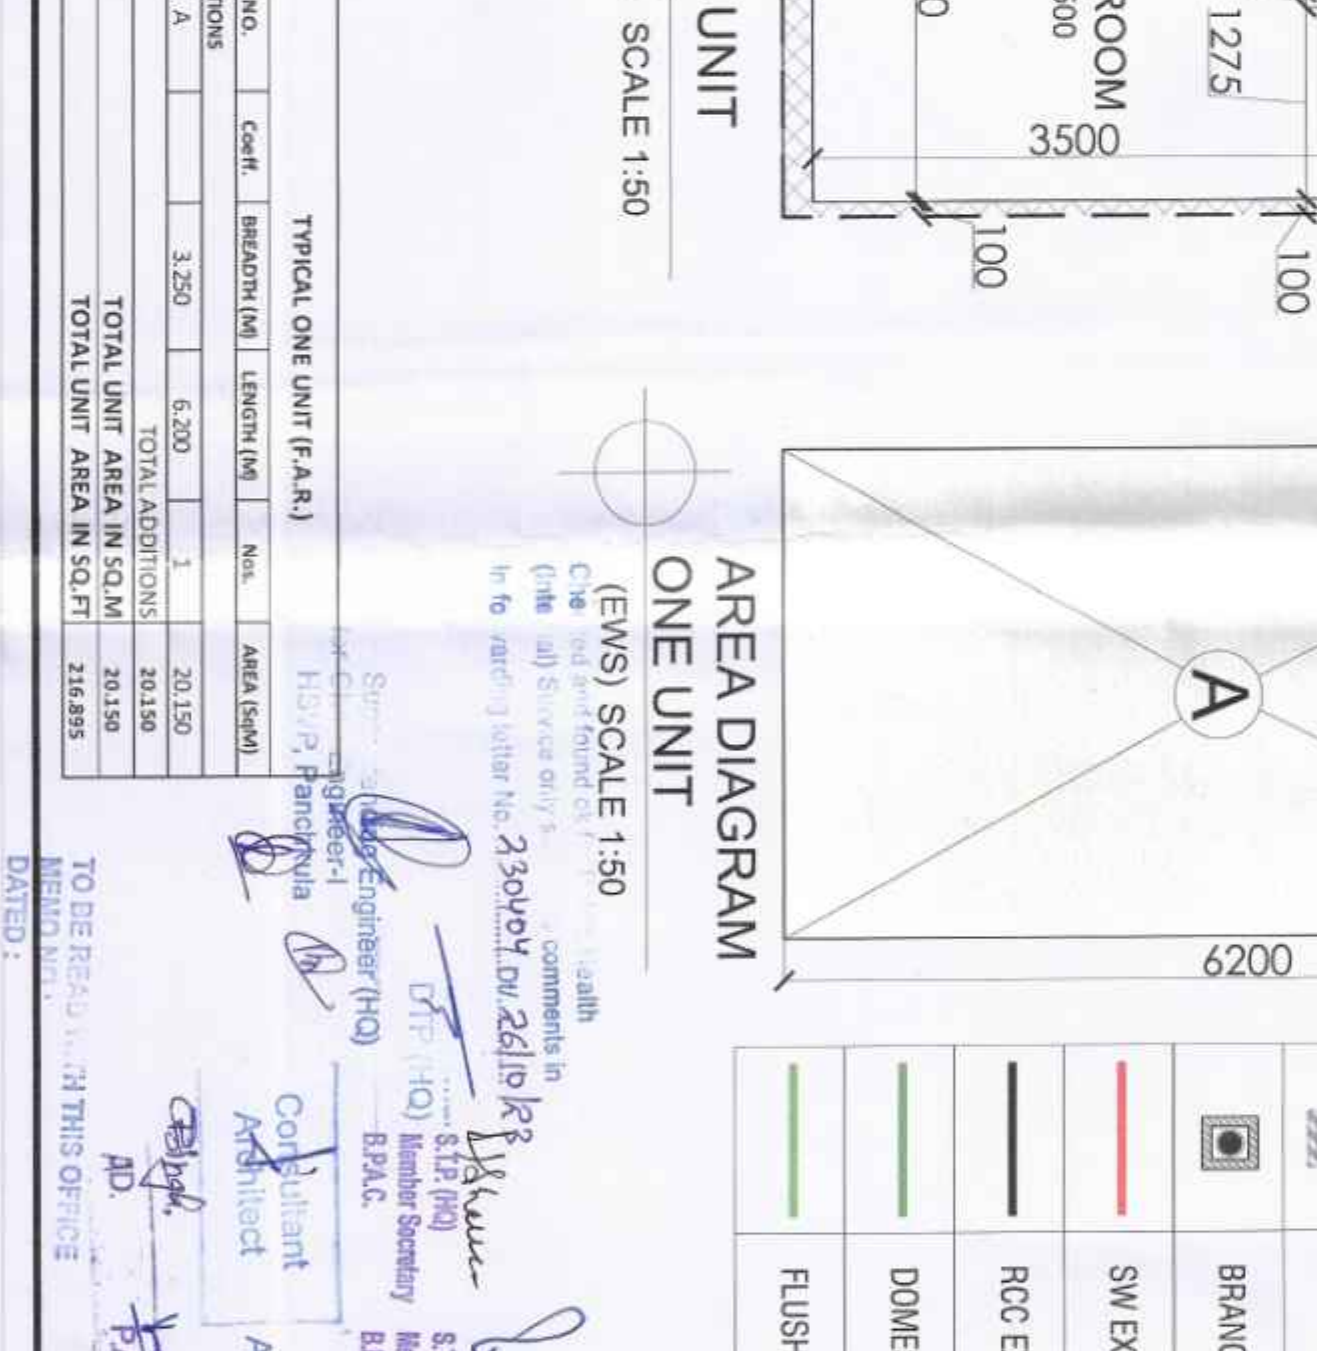
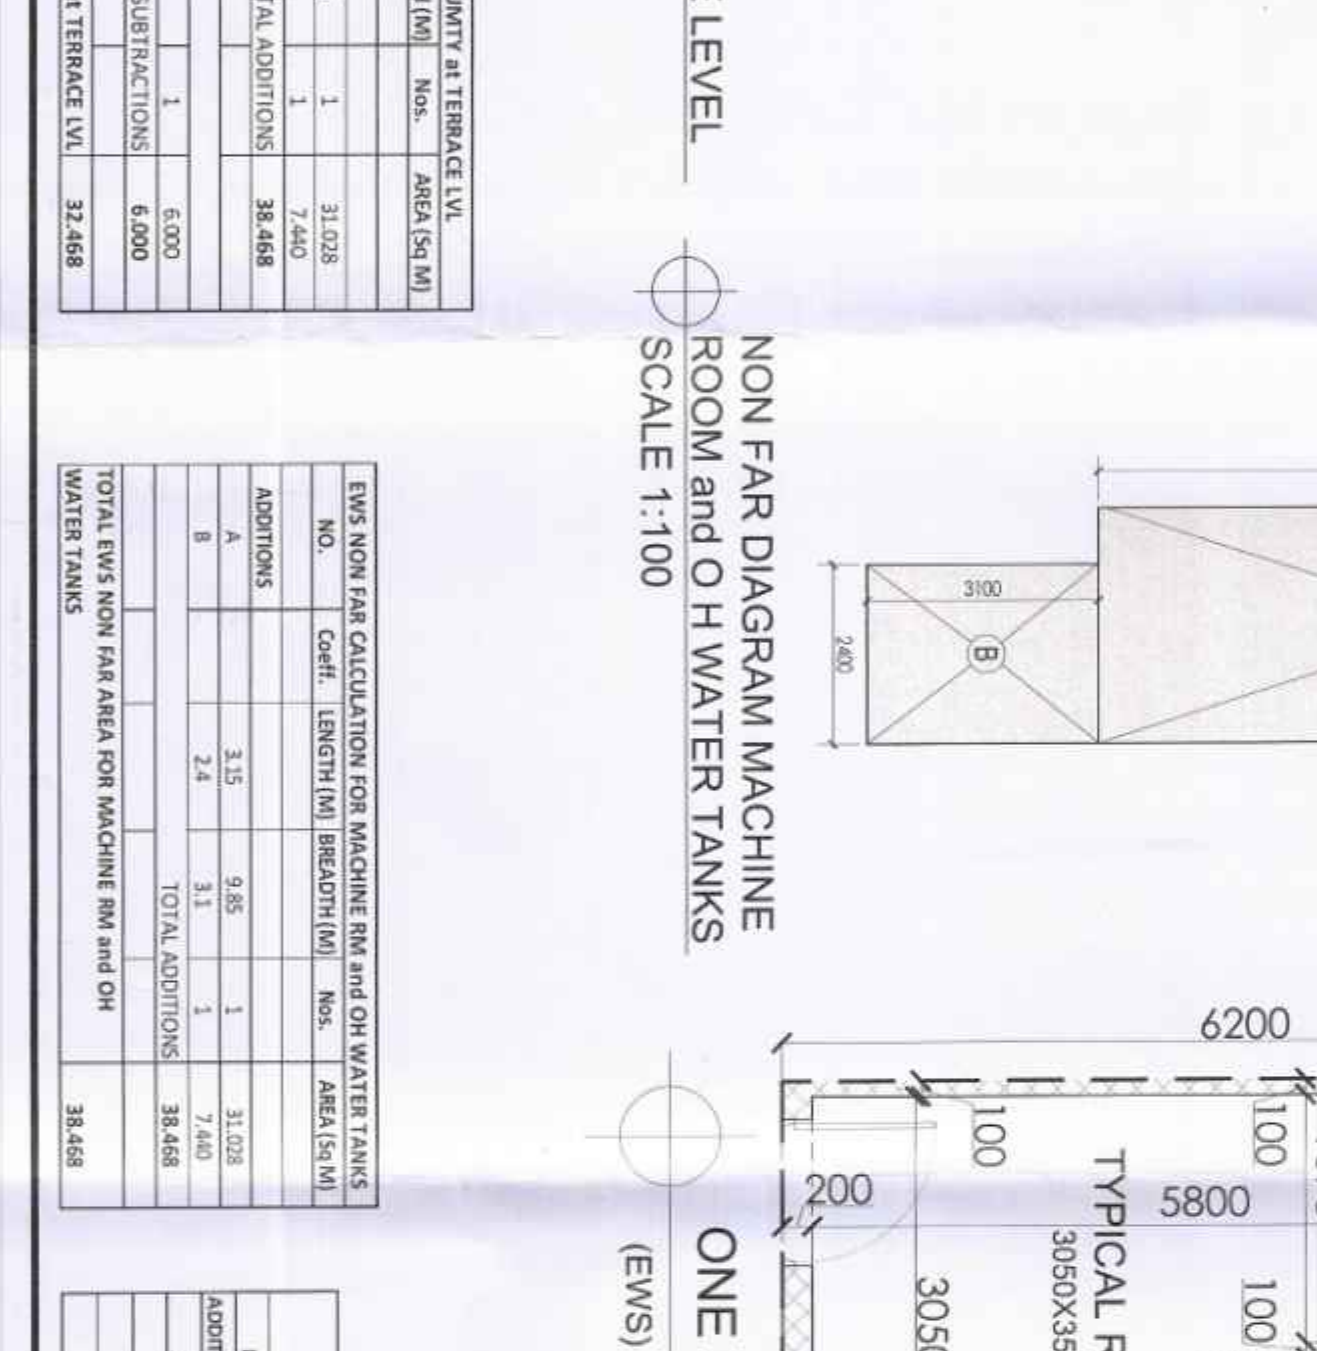
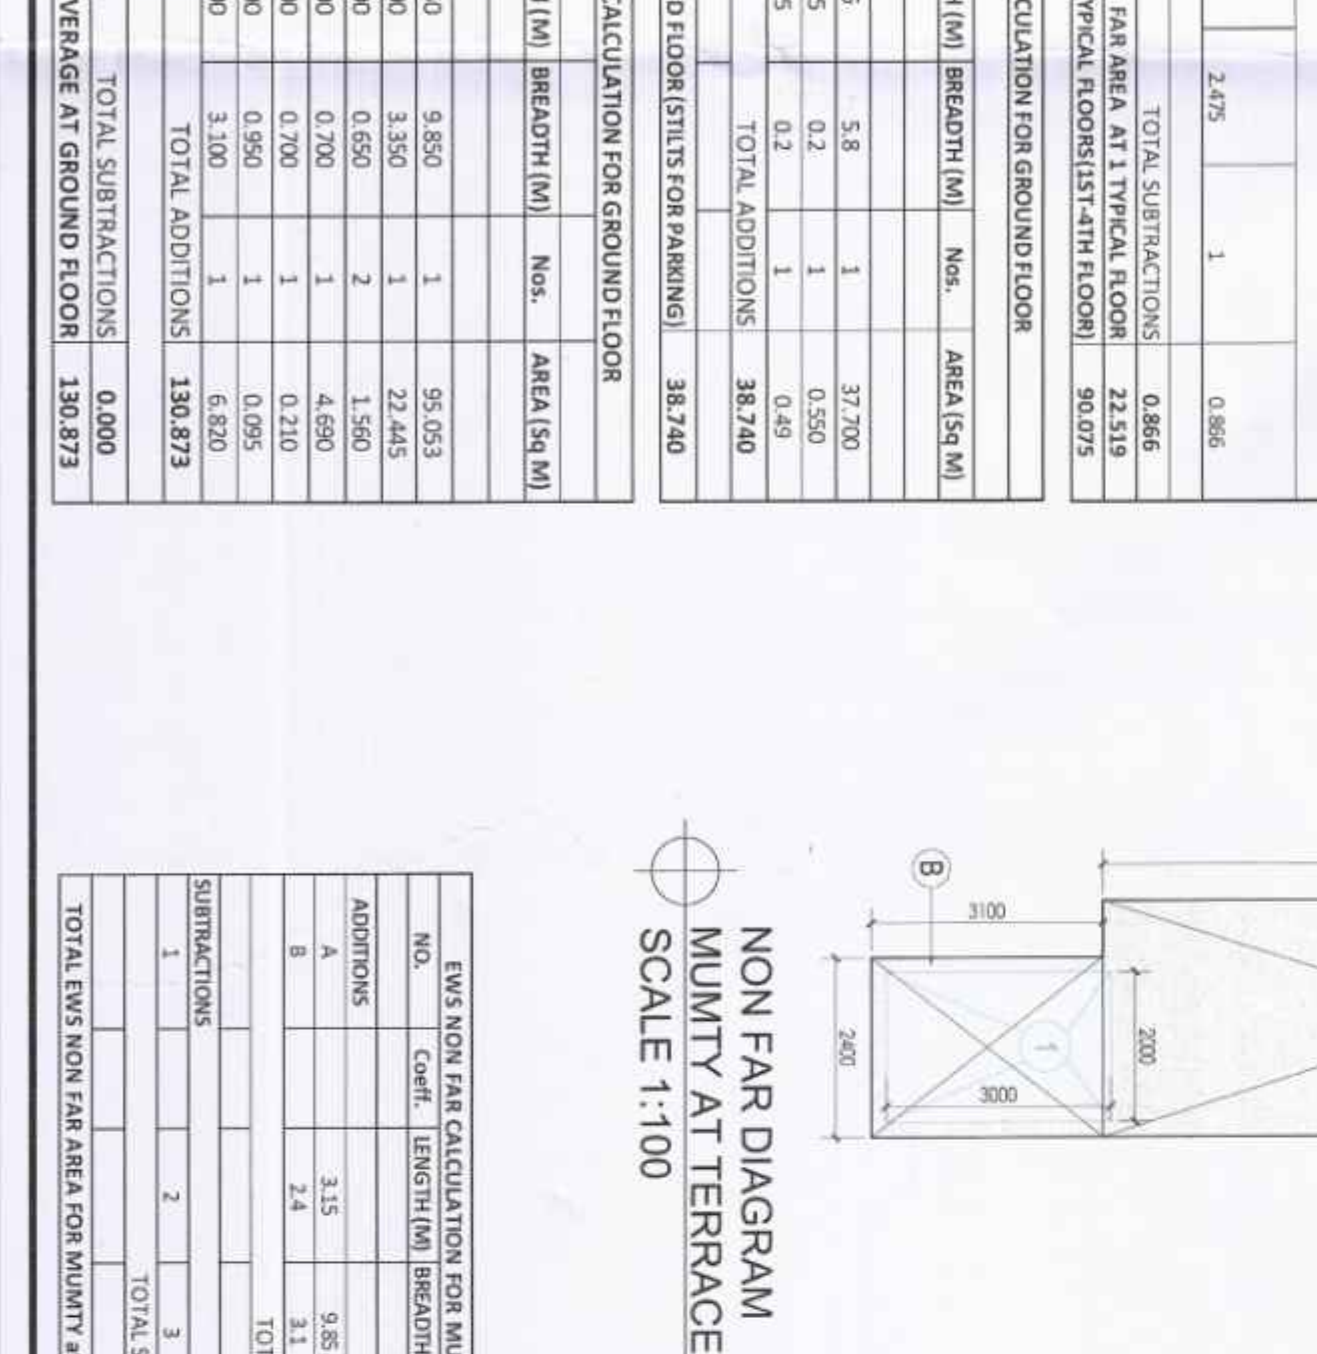
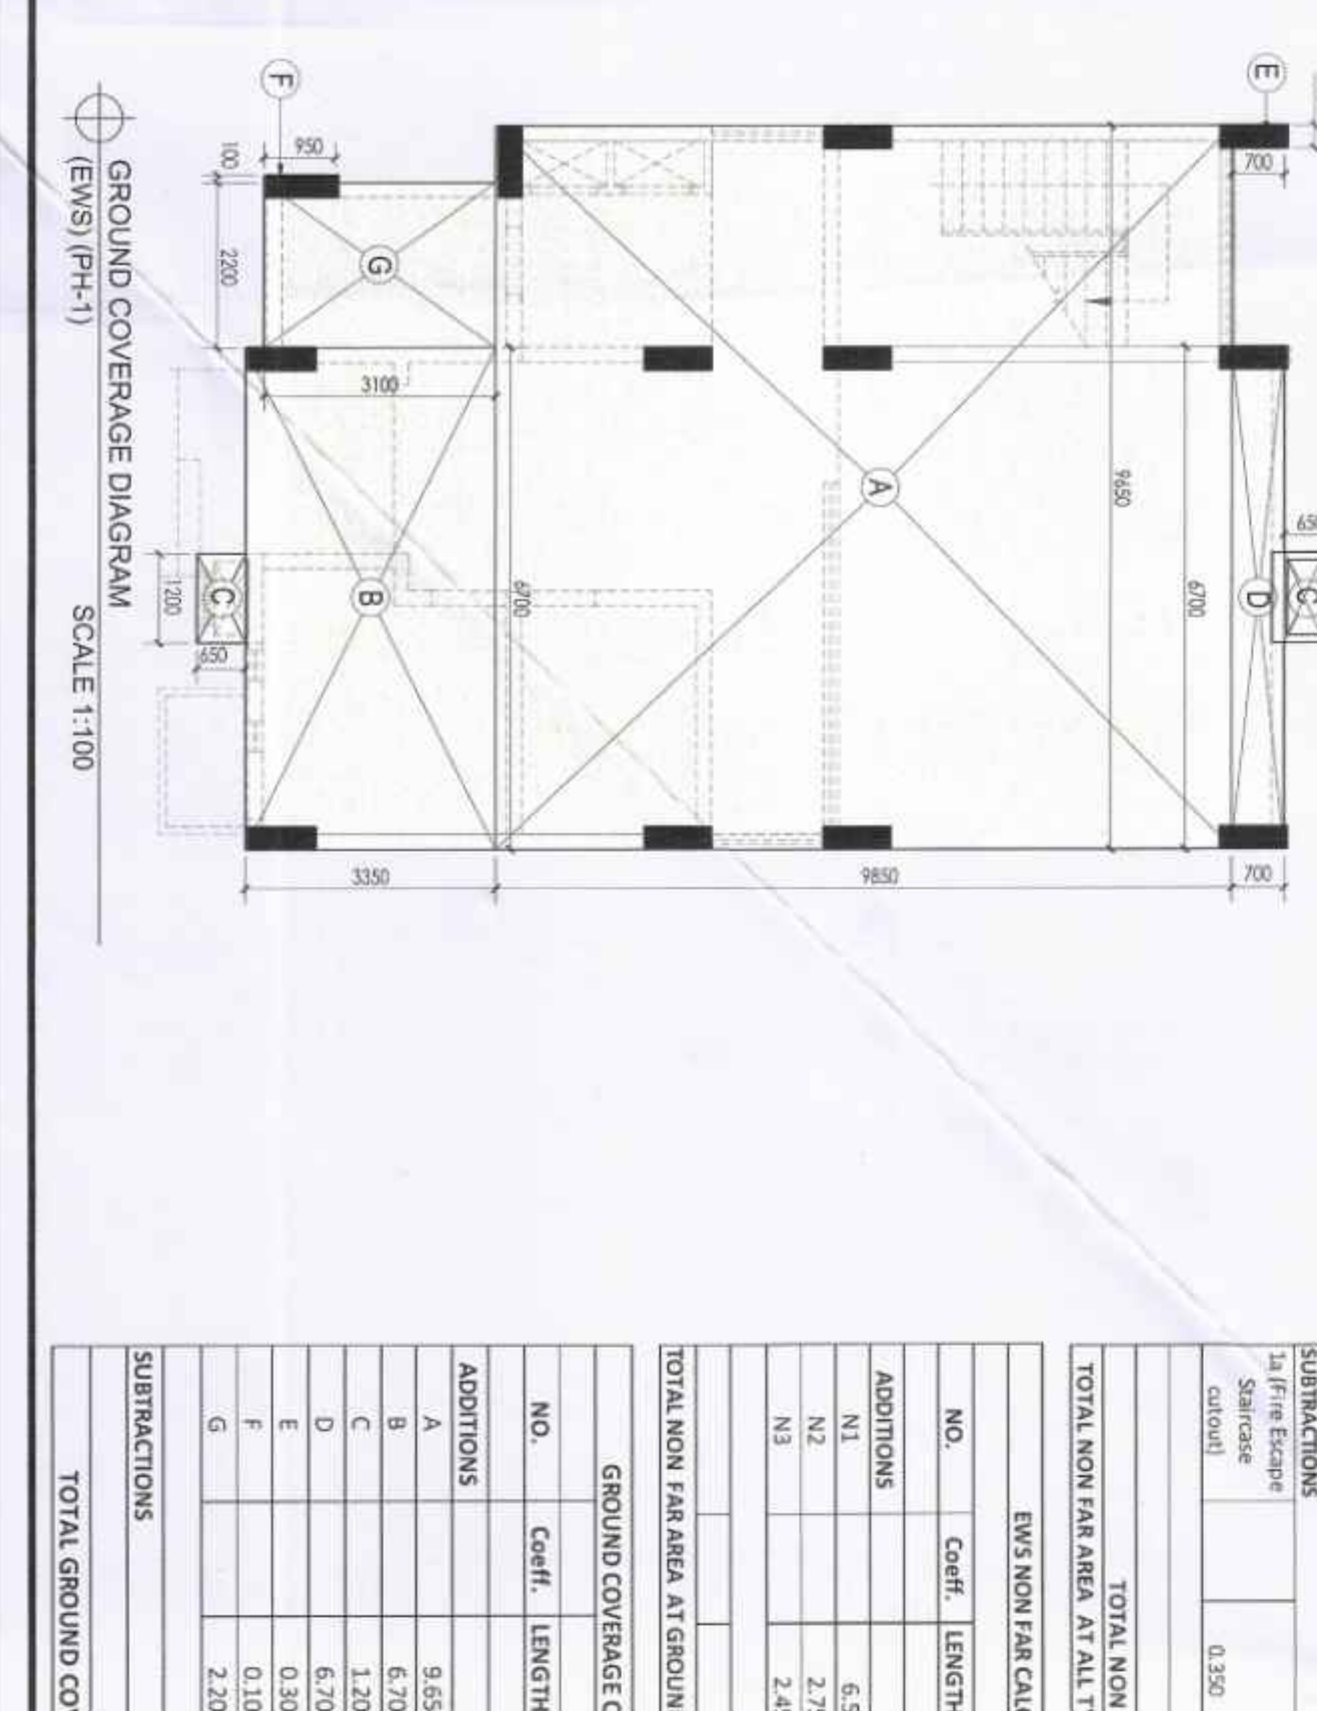


Table with 4 columns: NO., Cmt, LENGTH (M), BREADTH (M), AREA (Sq. M). Rows include ADDITIONS and SUBTRACTIONS for FAR & NON FAR CALCULATION FOR TYPICAL FLOORS, 1ST TO 4TH FLOOR.

Table with 4 columns: NO., Cmt, LENGTH (M), BREADTH (M), AREA (Sq. M). Rows include ADDITIONS and SUBTRACTIONS for FAR & NON FAR CALCULATION FOR TYPICAL FLOORS, 1ST TO 4TH FLOOR.

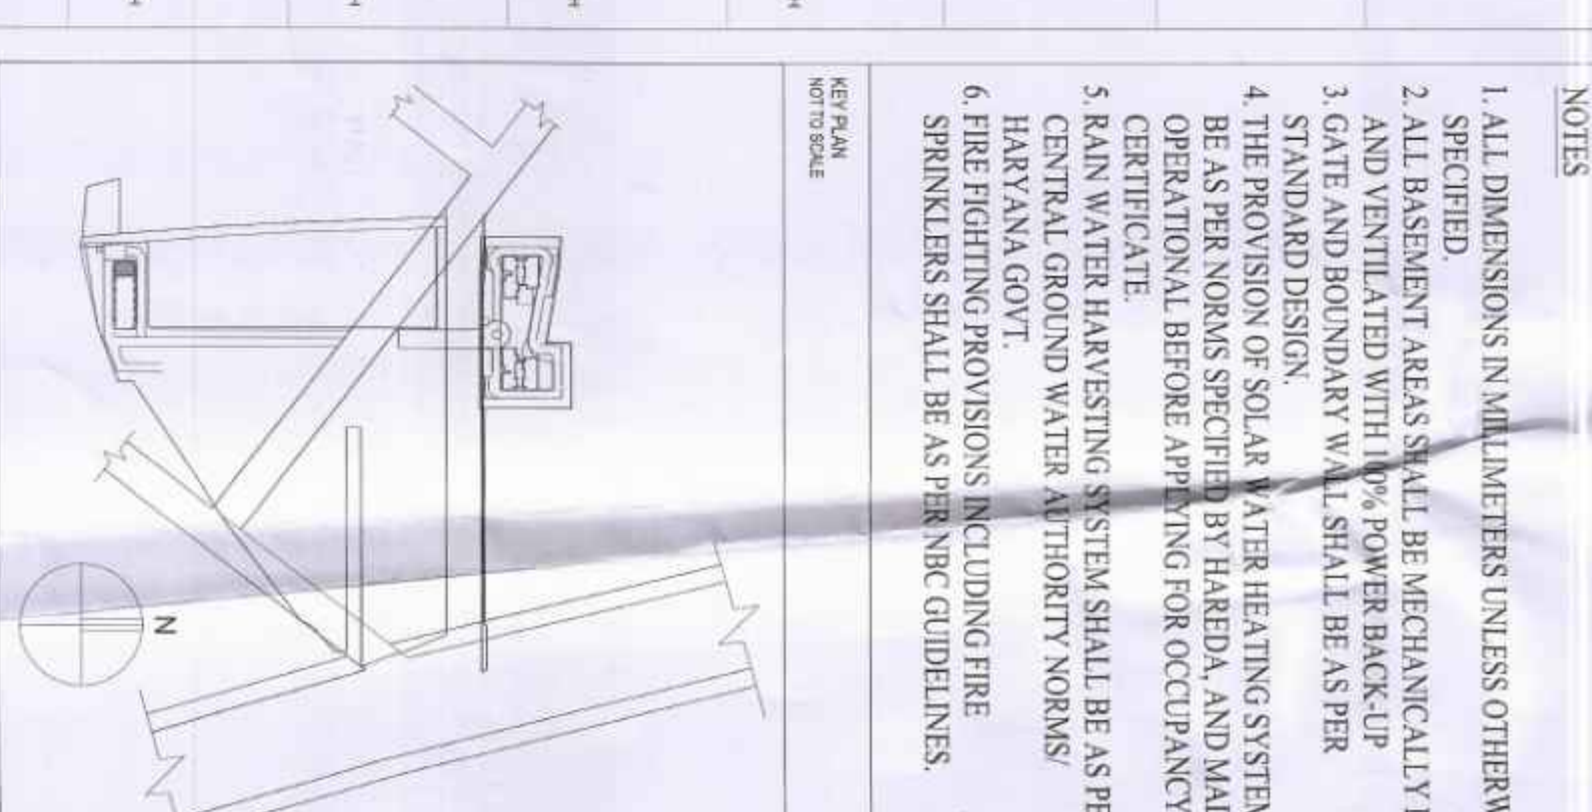


Table with 2 columns: SYMBOL, DESCRIPTION. Rows include 110.00 PVC SOIL & WATER PIPE, 110.00 PVC WATER & VENT PIPE, 75.00 PVC ANTI-SIPHONAGE PIPE, etc.

