
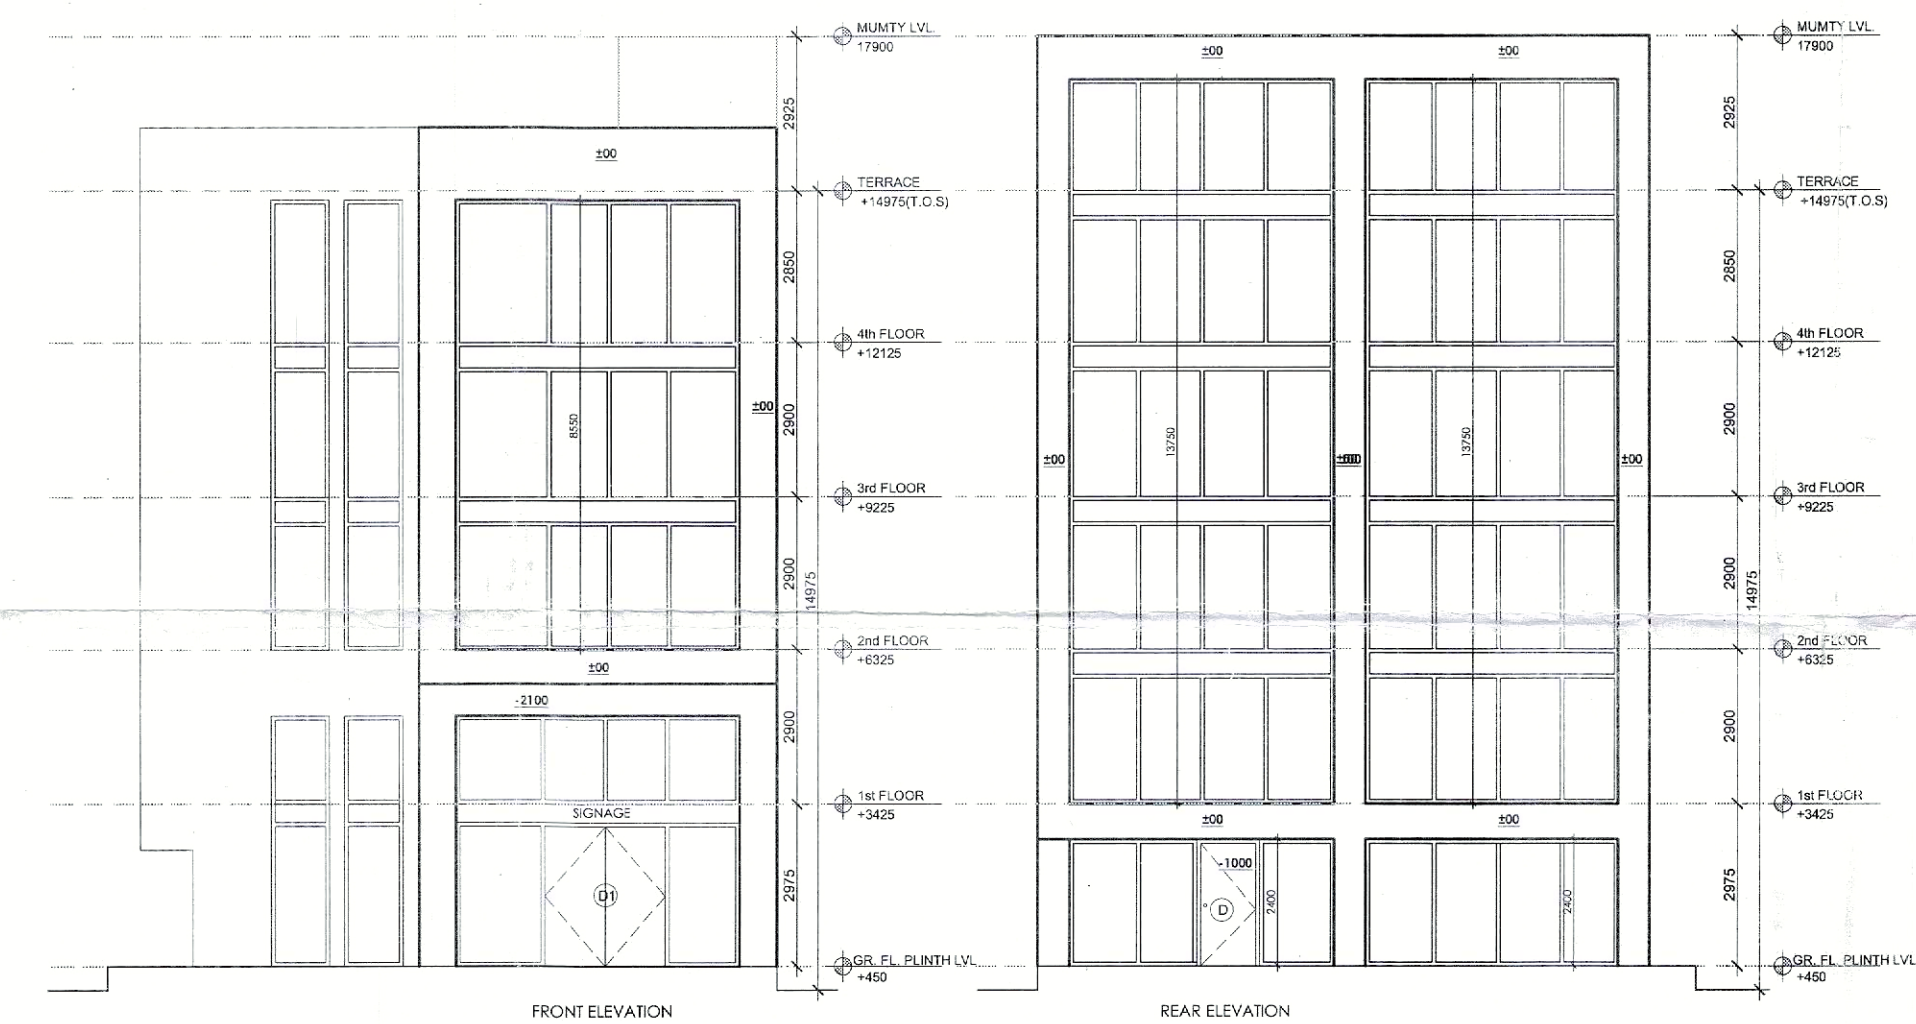
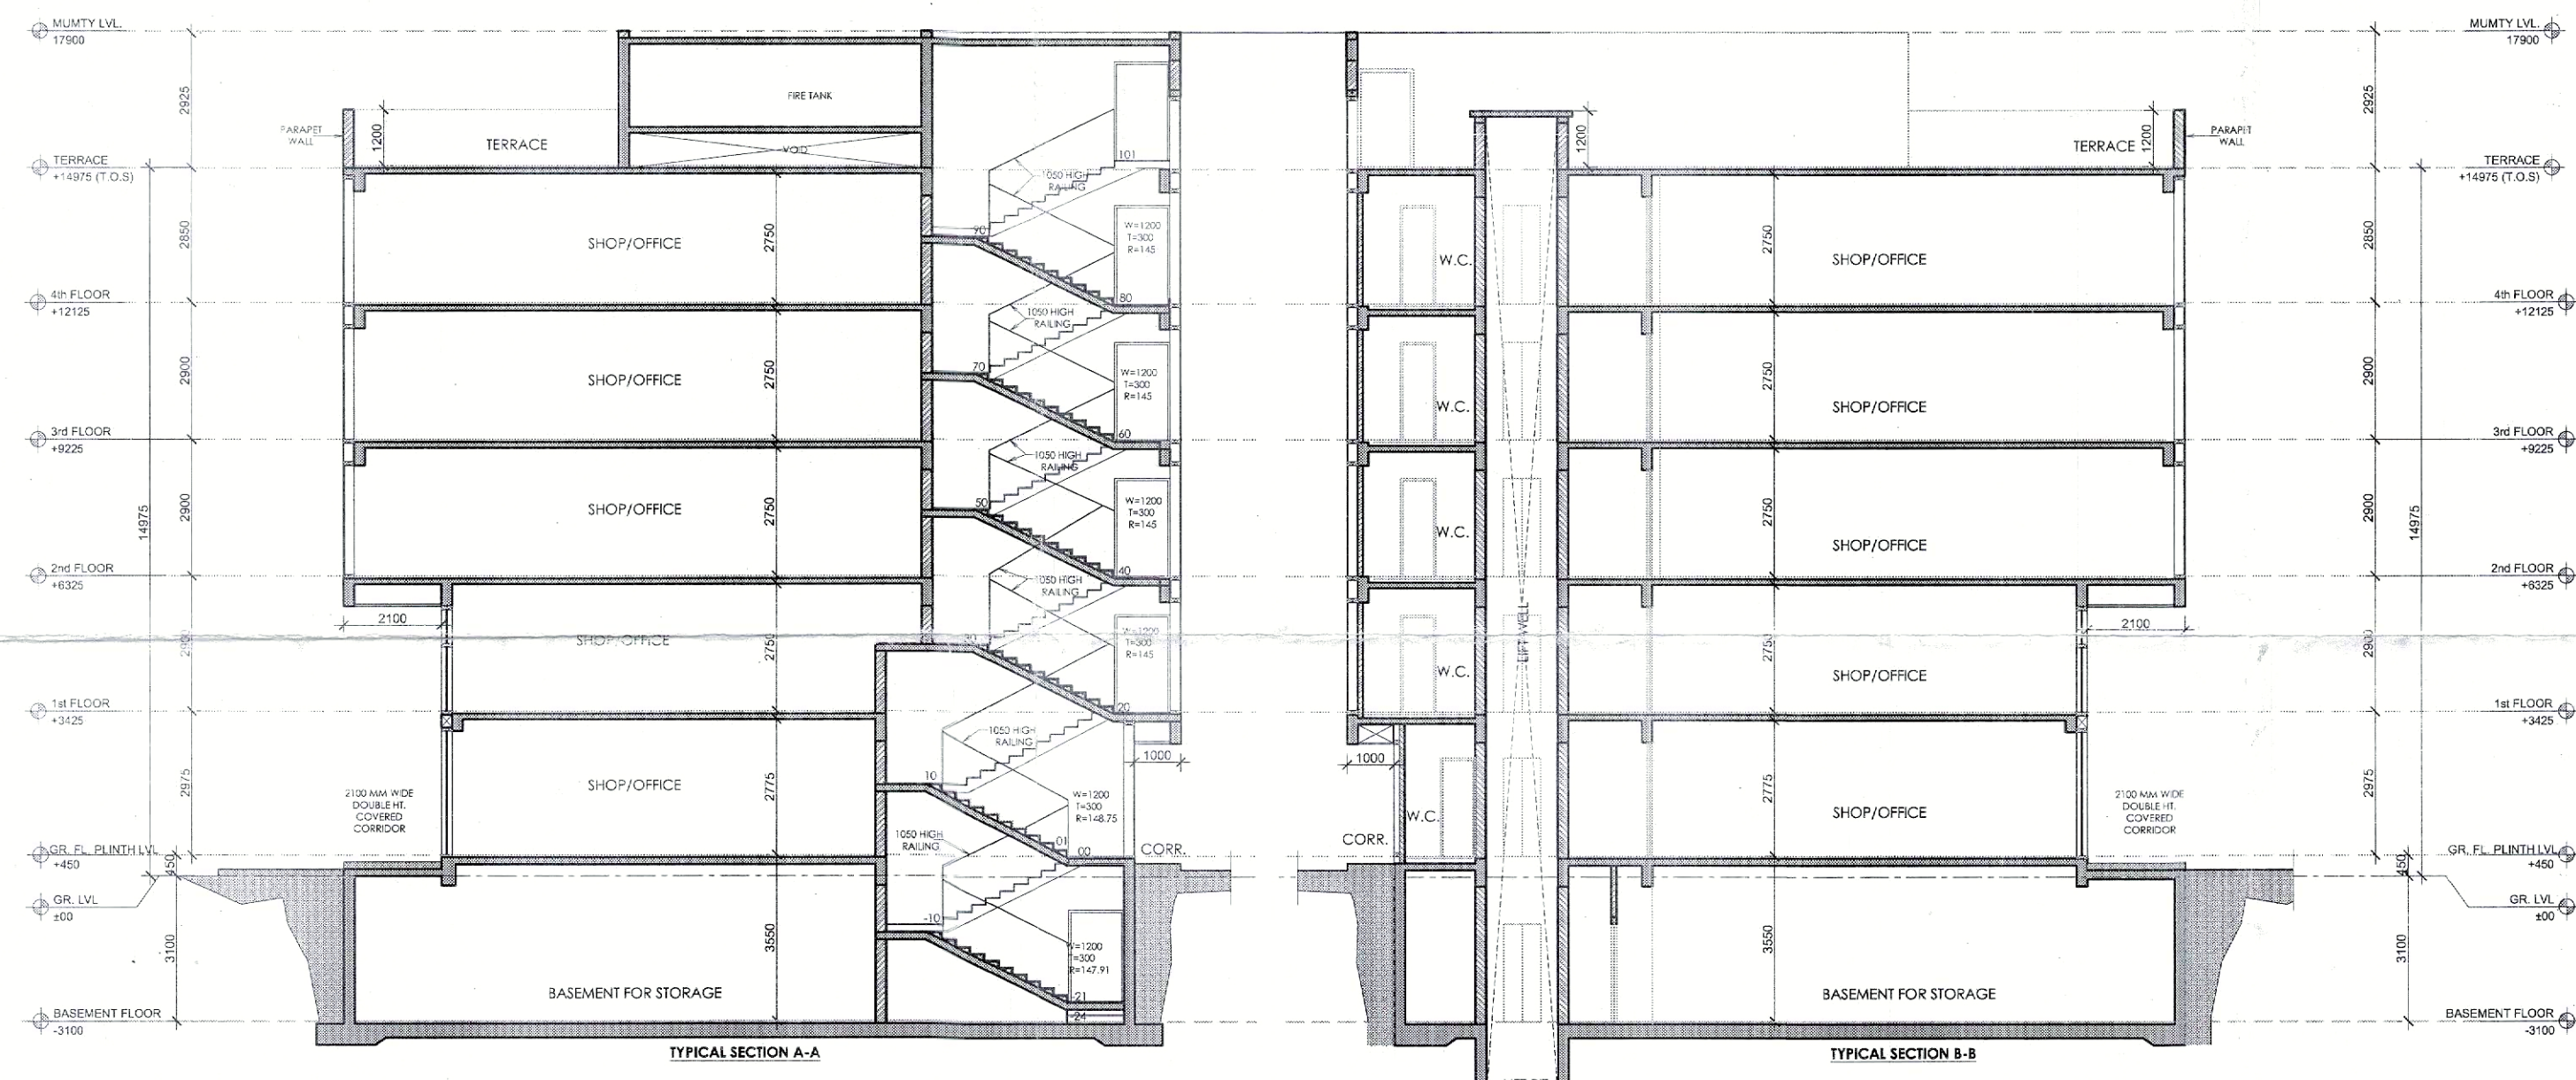
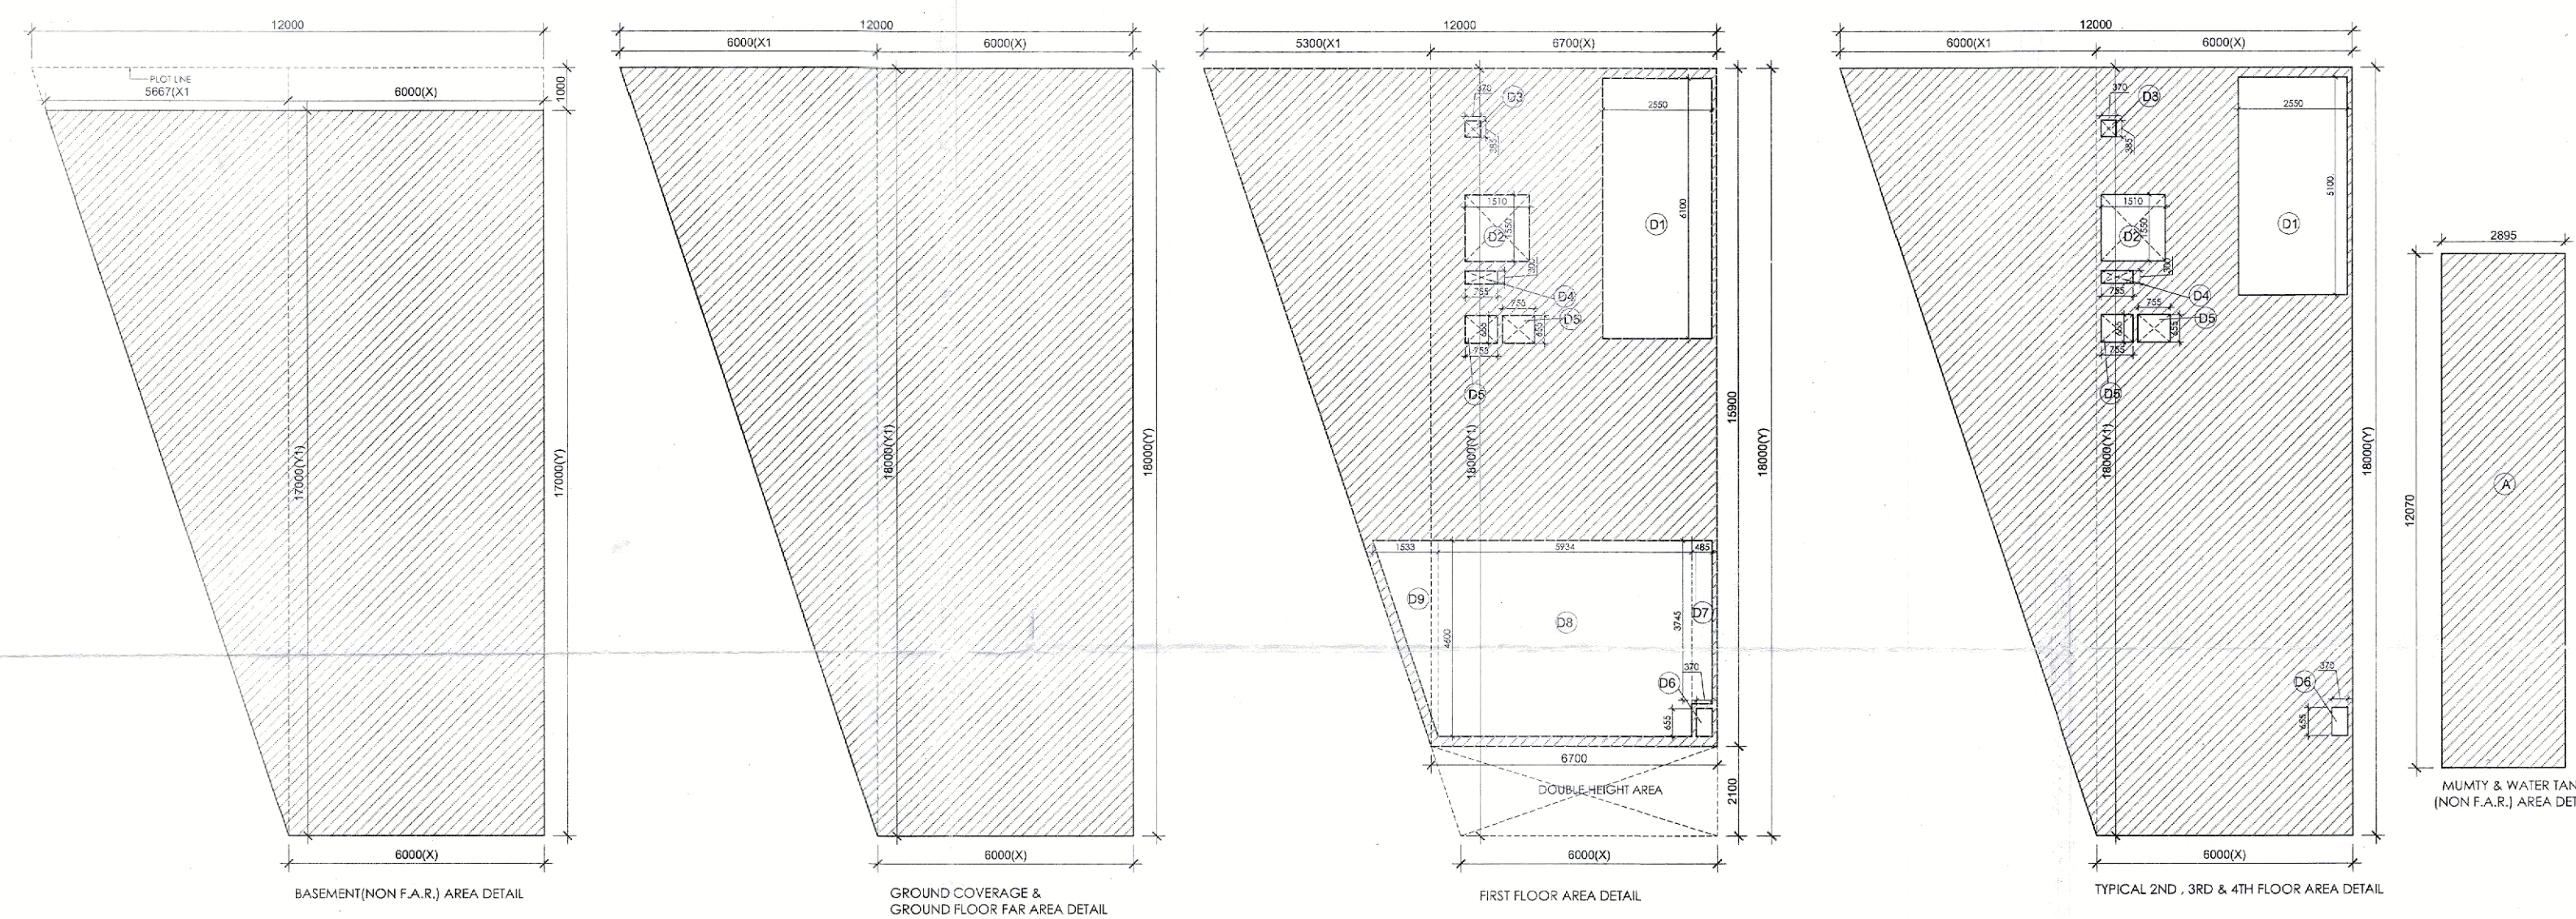


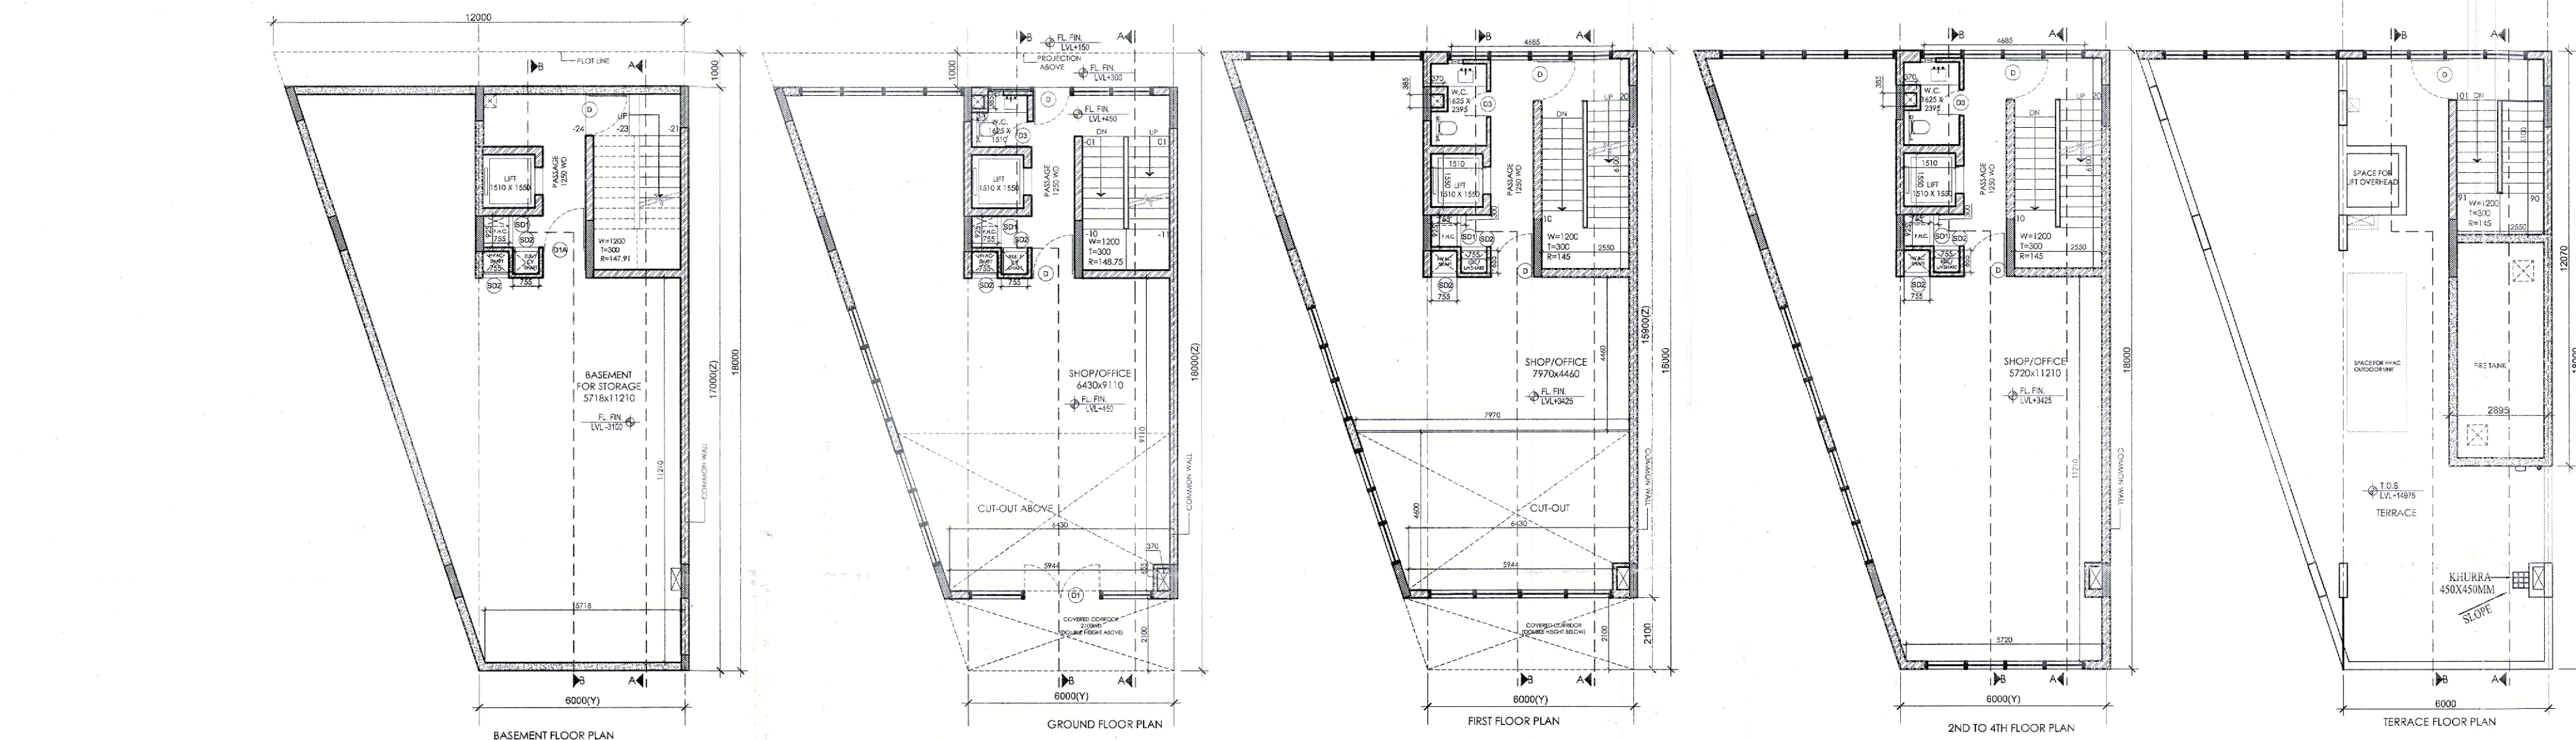

AREA DETAIL SUMMARY (sq.mt.)			
PLOT AREA	162.000		
PERM. F.A.R.	694.288		
PROPOSED F.A.R.	693.693		
GROUND COVERAGE	162.000		
FLOORS	F.A.R.	NON F.A.R.	
BASEMENT		150.170	
GROUND FLOOR	162.000		
1st FLOOR	96.531	52.134	
2nd FLOOR	145.054	16.946	
3rd FLOOR	145.054	16.946	
4th FLOOR	145.054	16.946	
MUMTY & FIRE TANK	0.000	34.943	
TOTAL	693.693	288.084	

GROUND COVERAGE & GROUND FLOOR FAR (SQ.MT.)			
ITEM	WIDTH X LENGTH	X FACTOR	X NOS
1	12000 X 13500	1	1
2	12000 X 13500	1	1
