
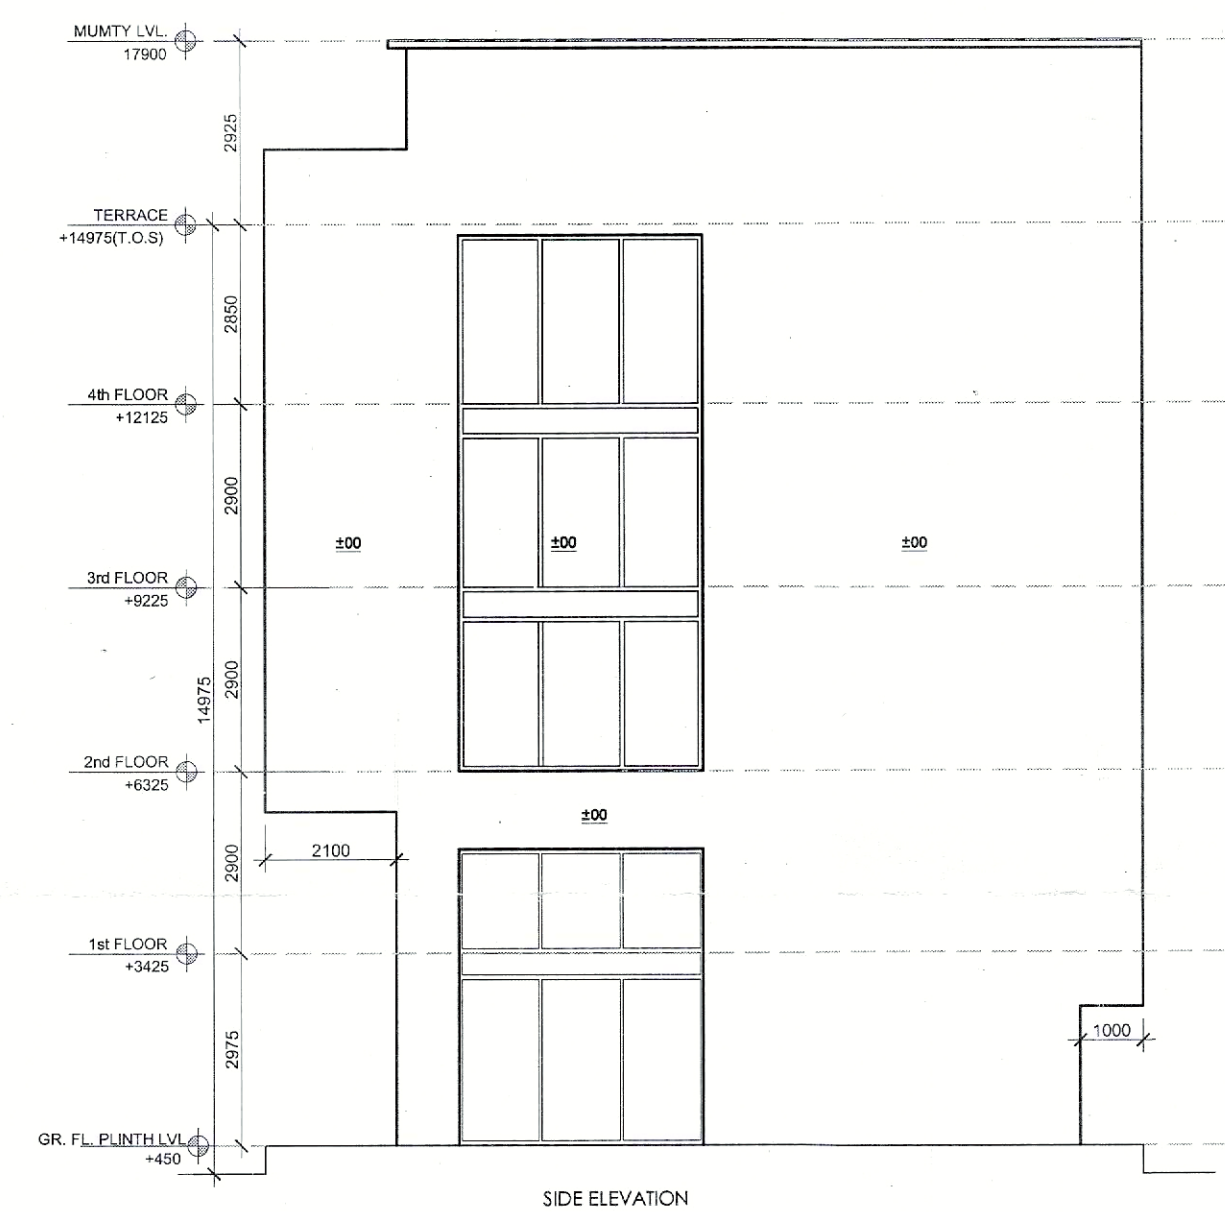
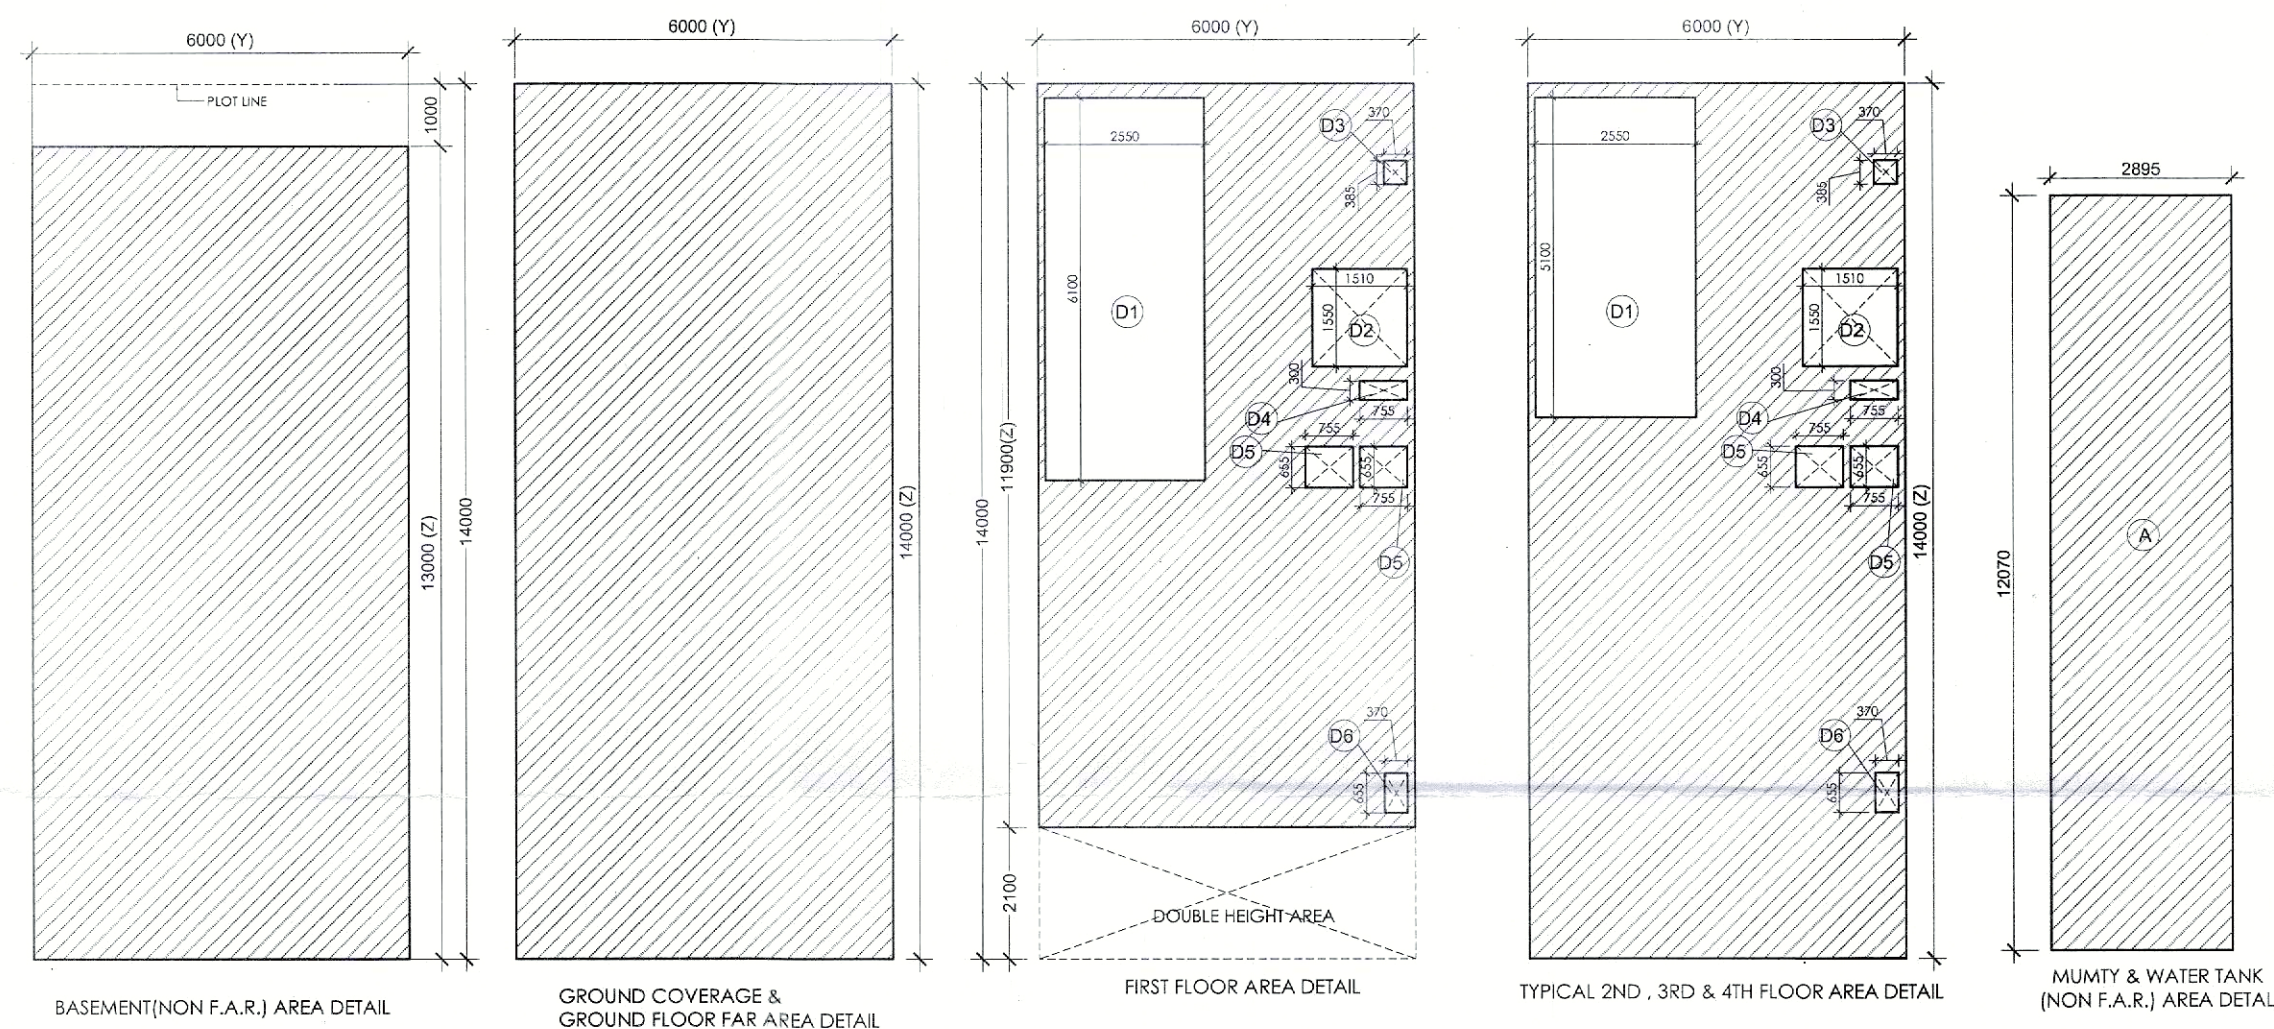


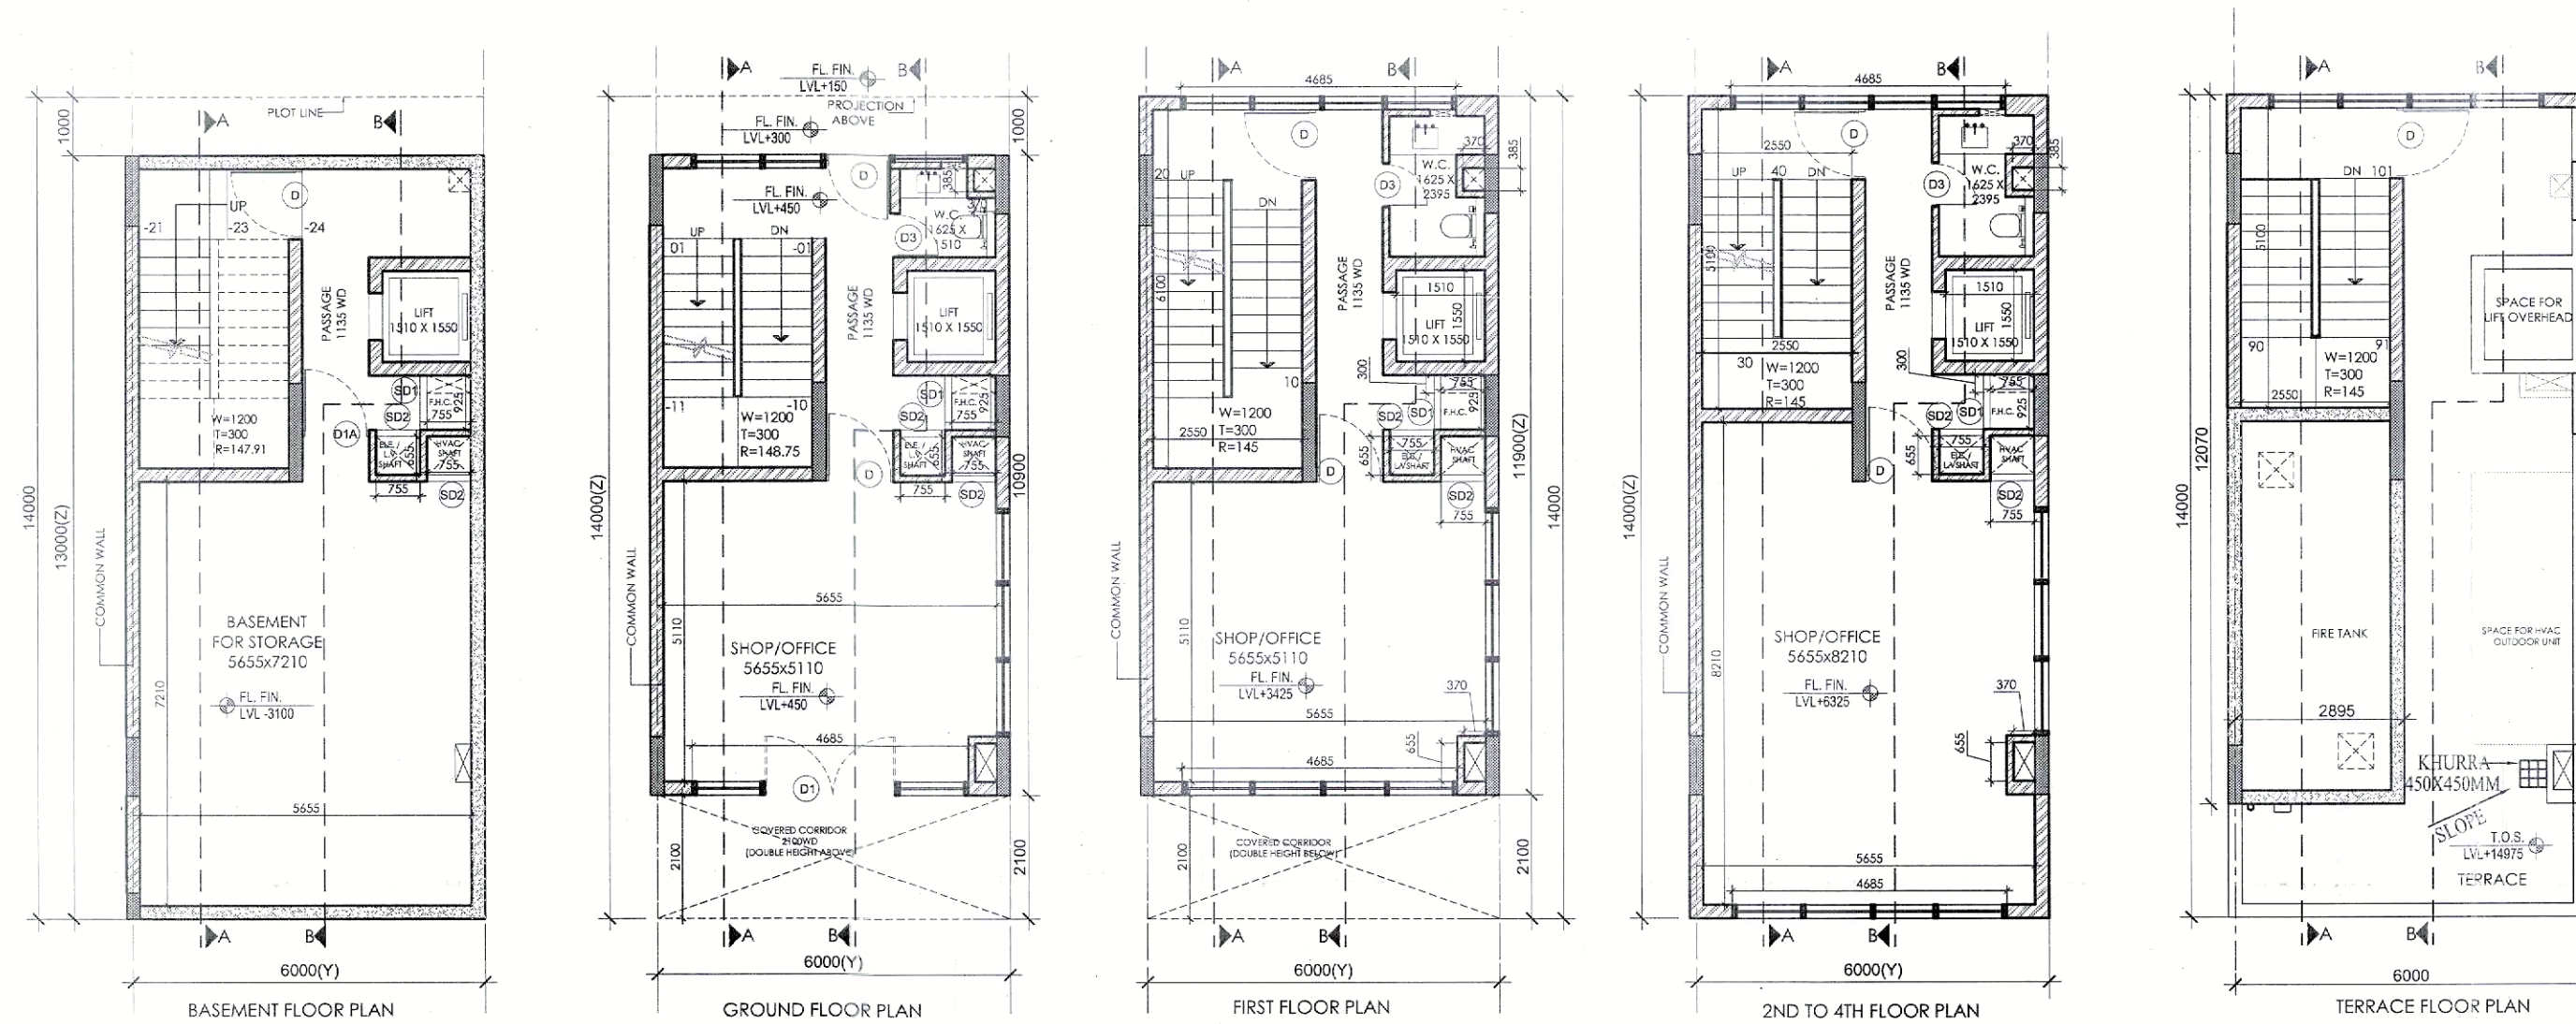

AREA DETAIL SUMMARY (sq.mt.)			
PLOT AREA			84.000
PERM. F.A.R.			360.000
PROPOSED F.A.R.			337.067
GROUND COVERAGE			84.000
FLOORS			
	F.A.R.	NON F.A.R.	
BASEMENT			78.000
GROUND FLOOR	84.000		
1st FLOOR	51.904	19.496	
2nd FLOOR	67.054	16.946	
3rd FLOOR	67.054	16.946	
4th FLOOR	67.054	16.946	
MUMTY & FIRE TANK	0.000	34.943	
TOTAL	337.067	183.276	

FAR AREA DETAIL			
GROUND COVERAGE & GROUND FLOOR FAR (SQ.MT.)			
ITEM	WIDTH X LENGTH	FACTOR	NOS. AREA
1	6.000 X 14.000	1	1 X 1 84.000
TOTAL BUILD UP AREA (2)			
TOTAL GROUND COVERAGE & GROUND FLOOR FAR AREA =			
84.000			
FIRST FLOOR AREA DETAIL IN FAR			
ITEM	WIDTH X LENGTH	FACTOR	NOS. AREA
1	6.000 X 11.900	1	1 X 1 71.400
TOTAL AREA (2)			
71.400			
DEDUCTIONS (D)			
ITEM	WIDTH X LENGTH	FACTOR	NOS. AREA
D1	2.550 X 6.100	1	1 X 1 15.555
D2	1.500 X 1.500	1	1 X 1 2.250
D3	0.370 X 0.385	1	1 X 1 0.142
D4	0.755 X 0.300	1	1 X 1 0.227
D5	0.755 X 0.655	1	1 X 2 0.989
D6	0.370 X 0.655	1	1 X 1 0.242
TOTAL DEDUCTION AREA (D) =			
18.496			
TOTAL (1-D) = FIRST FLOOR FAR AREA =			
52.904			
TOTAL FIRST FLOOR FAR AREA =			
124.304			

TYPICAL 2ND, 3RD & 4TH FLOOR DETAIL IN FAR			
ITEM	WIDTH X LENGTH	FACTOR	NOS. AREA
1	6.000 X 14.000	1	1 X 1 84.000
TOTAL AREA (2)			
84.000			
DEDUCTIONS (D)			
ITEM	WIDTH X LENGTH	FACTOR	NOS. AREA
D1	2.550 X 5.100	1	1 X 1 13.055
D2	1.500 X 1.500	1	1 X 1 2.250
D3	0.370 X 0.385	1	1 X 1 0.142
D4	0.755 X 0.300	1	1 X 1 0.227
D5	0.755 X 0.655	1	1 X 2 0.989
D6	0.370 X 0.655	1	1 X 1 0.242
TOTAL DEDUCTION AREA (D) =			
15.946			
TOTAL (1-D) = TYPICAL FLOOR FAR AREA =			
68.054			
TOTAL TYPICAL 2ND, 3RD & 4TH FLOOR FAR AREA =			
274.932			

MUMTY & WATER TANK (NON F.A.R.) AREA DETAIL			
ITEM	WIDTH X LENGTH	FACTOR	NOS. AREA
1	2.895 X 12.070	1	1 X 1 34.943
TOTAL AREA =			
34.943			
TOTAL MUMTY LIFT (NON FAR AREA) =			
34.943			

BASEMENT (NON FAR AREA) (SQ.MT.)			
ITEM	WIDTH X LENGTH	FACTOR	NOS. AREA
1	6.000 X 13.000	1	1 X 1 78.000
TOTAL AREA			
78.000			
BASEMENT (NON FAR AREA) =			
78.000			

SCHEDULE OF OPENINGS

S.NO.	TYPE	SIZE
1.	D	1200X2400
2.	D1	2400X2400
3.	D1A	1250X2100
4.	D2	900X2100
5.	D3	750X2100
6.	SD1	925X2000
7.	SD2	755X2000
8.	V1	450X600



KEY PLAN

PRINCIPAL ARCHITECT:

ACPL ISO 9001:2015
Architecture
Management
Planning

ACPL Design Ltd
www.acplindia.com

C-2/1, 2nd Floor, Extension-1, T-10/11, 11/12/13/1738/1739