


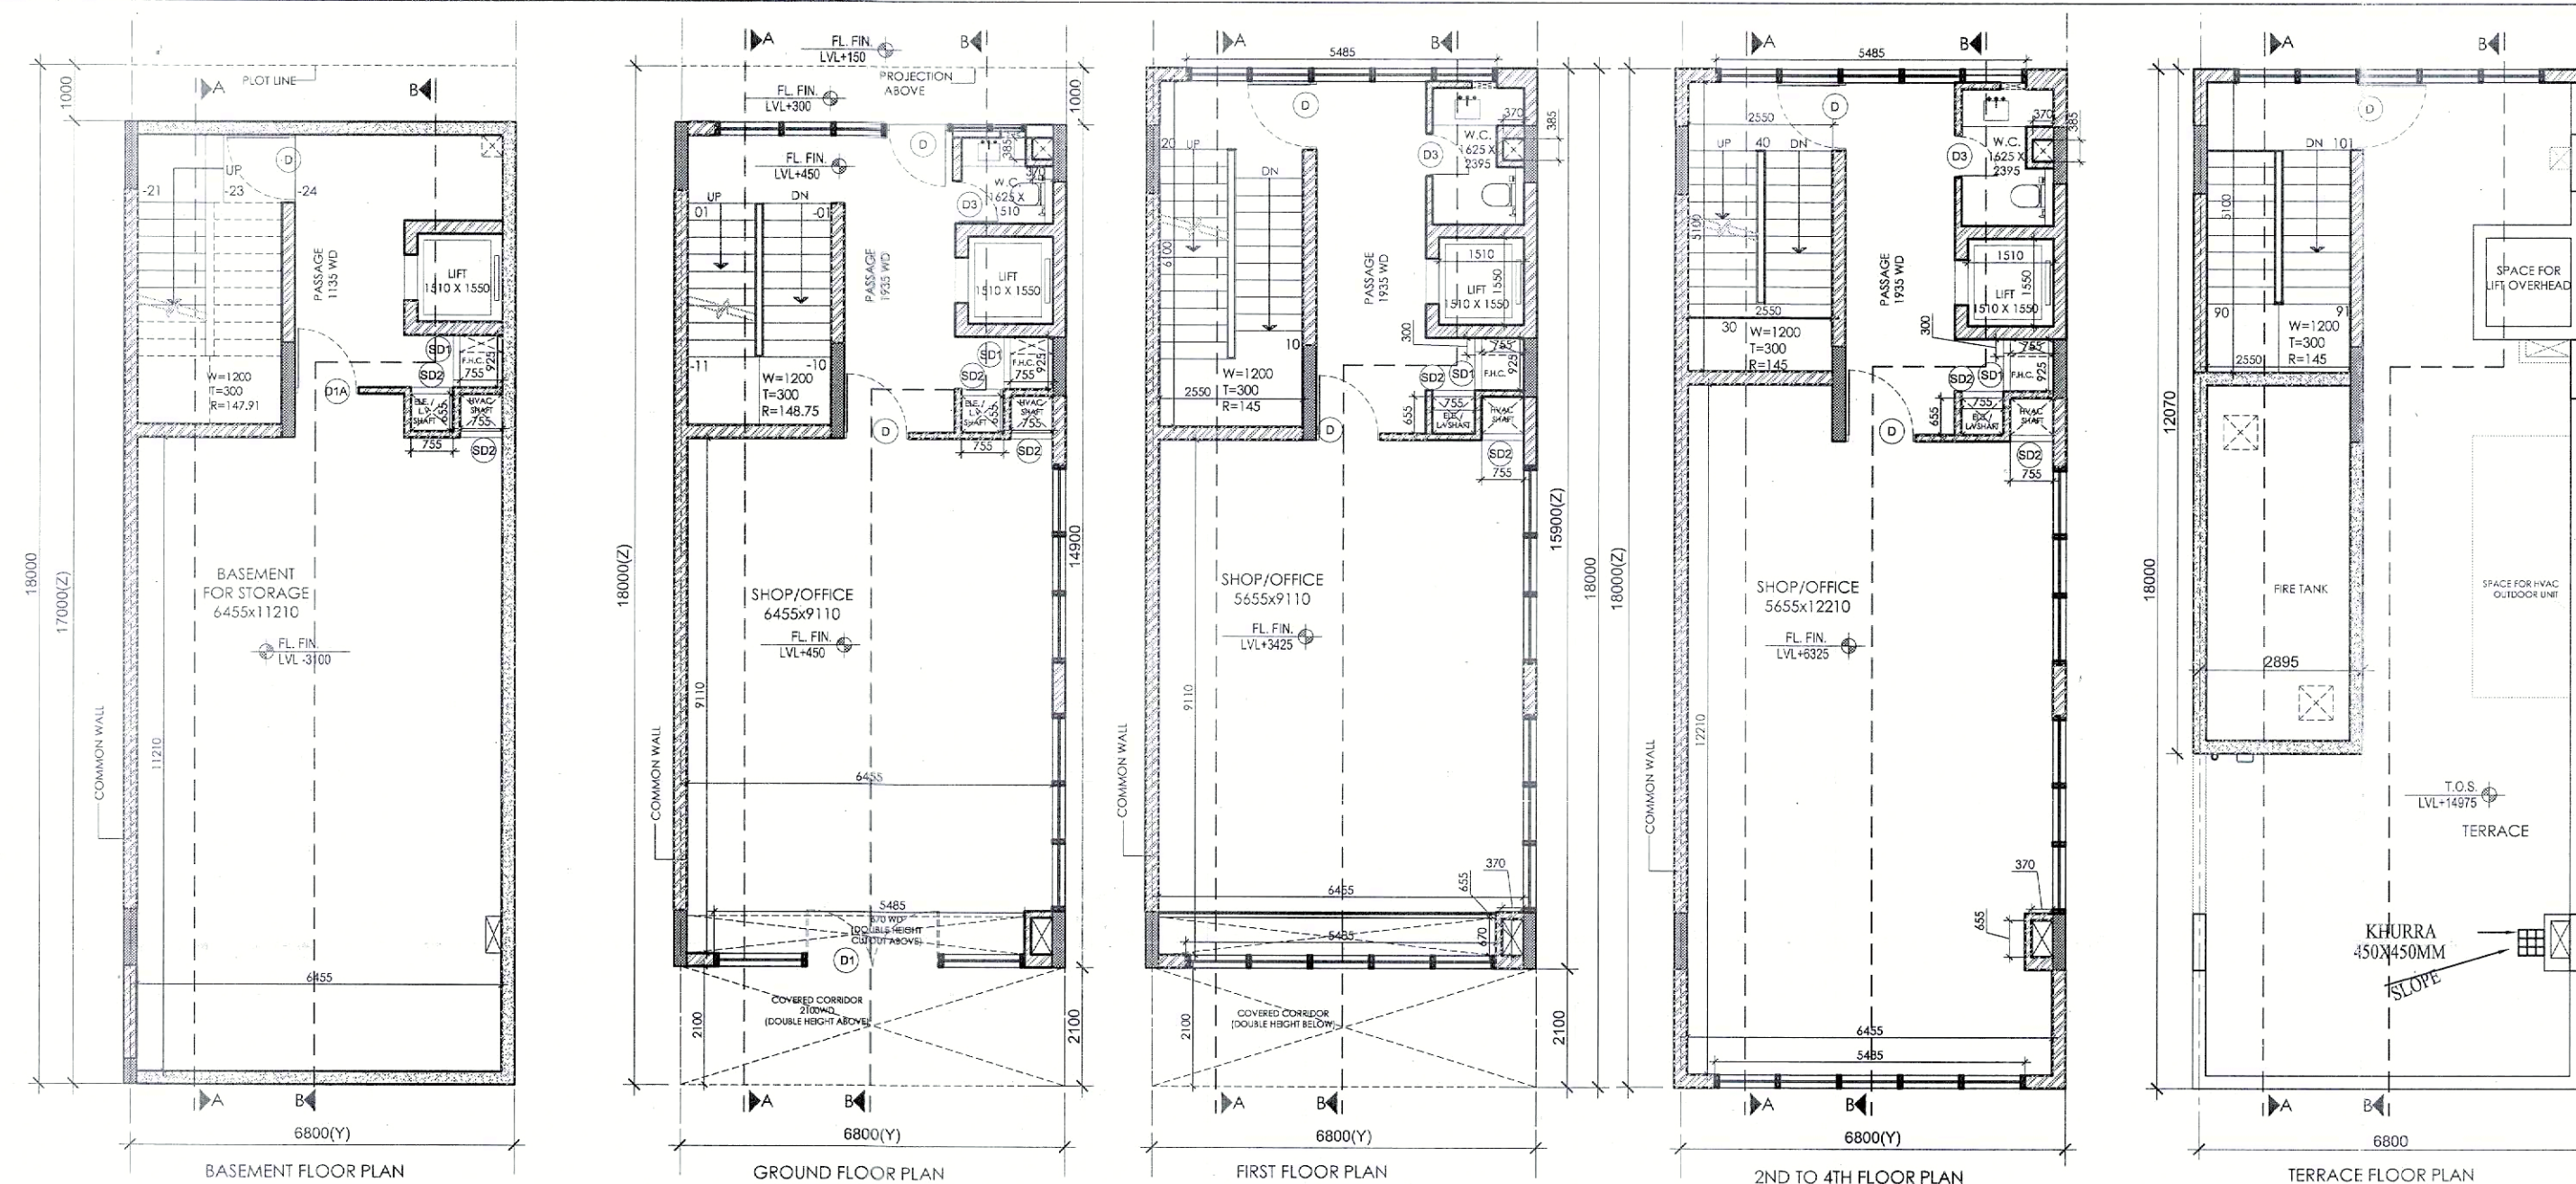

AREA DETAIL SUMMARY (sq.mt.)		
PLOT AREA	122.400	
PERM. F.A.R.	524.571	
PROPOSED F.A.R.	523.310	
GROUND COVERAGE	122.400	
FLOORS	F.A.R.	NON F.A.R.
BASEMENT	122.400	115.600
GROUND FLOOR	84.547	23.573
1st FLOOR	105.454	16.946
2nd FLOOR	105.454	16.946
3rd FLOOR	105.454	16.946
4th FLOOR	105.454	16.946
MUMTY & FIRE TANK	0.000	34.943
TOTAL	523.310	224.953

FAR AREA DETAIL								
GROUND COVERAGE & GROUND FLOOR FAR (SQ.MT)								
ITEM	WIDTH	X	LENGTH	X	FACTOR	X	NOS	AREA
X/Y=2	6.800	X	18.000	X	1	X	1	122.4
TOTAL BUILT UP AREA (Z)								122.4
TOTAL GROUND COVERAGE & GROUND FLOOR FAR AREA								122.4