


1. BUILDING WILL BE DESIGNED (STRUCTURES)
AS PER RELEVANT IS CODES FOR EARTH QUAKE
RESISTANCE.

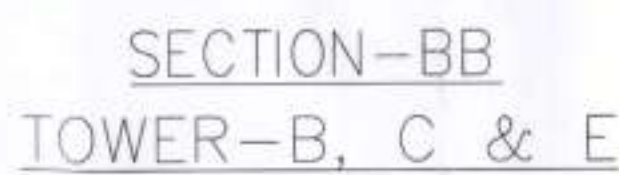

PROPOSED BUILDING PLAN OF RESIDENTIAL COLONY UNDER NEW INTEGRATED LICENSING POLICY(NILP) DATED 11.05.2022 ON LAND MEASURING 116.29625 ACRES (LICENCE NO. 219 OF 2023 DATED 25-10-23.) (AN AREA MEASURING 103.05625 ACRES MIGRATION FROM LICENCE NO. 27 OF 2012 DATED 02.04.2012 AND 13.24 ACRES AS FRESH AS FRESH APPLIED AREA) IN SECTOR -76 & 77, GURUGRAM MANESAR URBAN COMPLEX BEING DEVELOPED BY DLF LTD. IN COLLABORATION WITH LAND OWNERS AND IT'S ASSOCIATE COMPANIES

R | S | M | S
ARCHITECTS

RSMS ARCHITECTS PVT. LTD.
69, Nora Niwas Bhawani Kunj
(Behind D2), Vasant Kunj,
New Delhi-110070.
Tel.: 011-26898616, 26898617
www.rsms-arch.com

DTP (HQ) S.T.P. (HQ) S.T.P. (G) S.T.P. (S)

Member Secretary Member Member Member

BPAC BPAC BPAC BPAC

Consultant Architect
ATP(HQ)
(Dinesh Kumar)

JD PA ATP

TO BE READ WITH THIS OFFICE
MEMO NO.: 8037

DDT
Mem
RPAARCHITECT'S SEAL
& SIGNATUREOWNER'S SEAL
& SIGNATURE

For DLF Limited
A. Karan
 Authorised Signatory

JAN.-2024	Scale : 1:20
Drawing Title: _____	

CTION-BB
R - B, C & E)

Drawing No.

TA-16

PHASE-V