

Note :-

1. BUILDING WILL BE DESIGNED (STRUCTURES) AS PER RELEVANT IS CODES FOR EARTH QUAKE RESISTANCE

Consultant Architect
S.T.P. (HQ)
Member Secretary
B.P.A.C.
DTP (HQ)
S.T.P. (HQ)
Member Secretary
B.P.A.C.
ATP (HQ)
DTP (HQ)
S.T.P. (HQ)
Member Secretary
B.P.A.C.

TO BE READ WITH THIS OFFICE
MEMO NO. 8037
DATED : 05/03/24

PROJECT

PROPOSED BUILDING PLAN OF RESIDENTIAL COLONY UNDER NEW INTEGRATED LICENSING POLICY (NILP) DATED 11.05.2022 ON LAND MEASURING 116.29625 ACRES LICENCE NO. 219 OF 2023 DATED 25-10-23. (AN AREA MEASURING 103.06625 ACRES MIGRATION FROM LICENCE NO. 27 OF 2012 DATED 02.04.2012 AND 13.24 ACRES AS FRESH AS FRESH APPLIED AREA IN SECTOR - 76 & 77, GURUGRAM MANESAR URBAN COMPLEX BEING DEVELOPED BY DLF LTD. IN COLLABORATION WITH LAND OWNERS AND IT'S ASSOCIATE COMPANIES














ARCHITECTS

RISIMIS ARCHITECTS
RMS ARCHITECTS PVT. LTD.
69, Nara Nivas Bhowani Kunj
(Behind D2), Vasant Kunj,
New Delhi-110070.
Tel.: 011-26898616, 26898617
www.rsimis-arch.com

DDP (HQ)
Member Secretary
B.P.A.C.

ARCHITECT'S SEAL & SIGNATURE
OWNER'S SEAL & SIGNATURE
For DLF Limited
Authorized Signature

JAN-2024
Drawing Title :-
Scale : 1:50
Drawing No. :-
TYPICAL TOILET DETAIL
TOWER ABCDE
TD-01
PHASE - VI

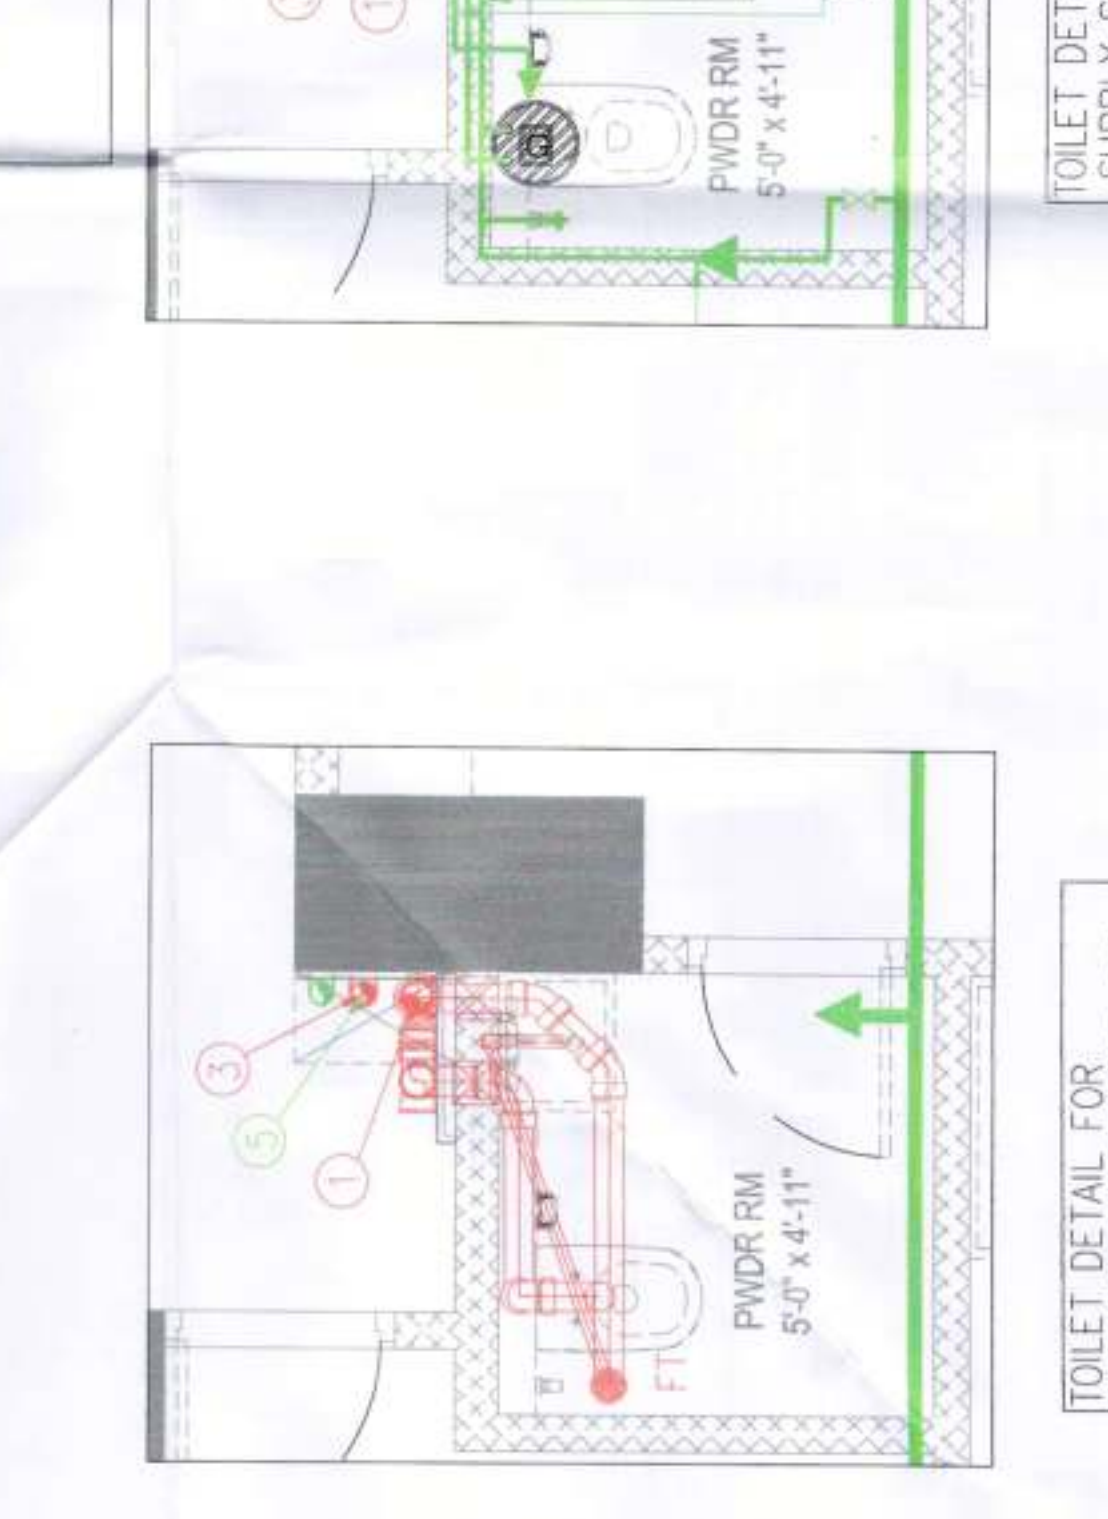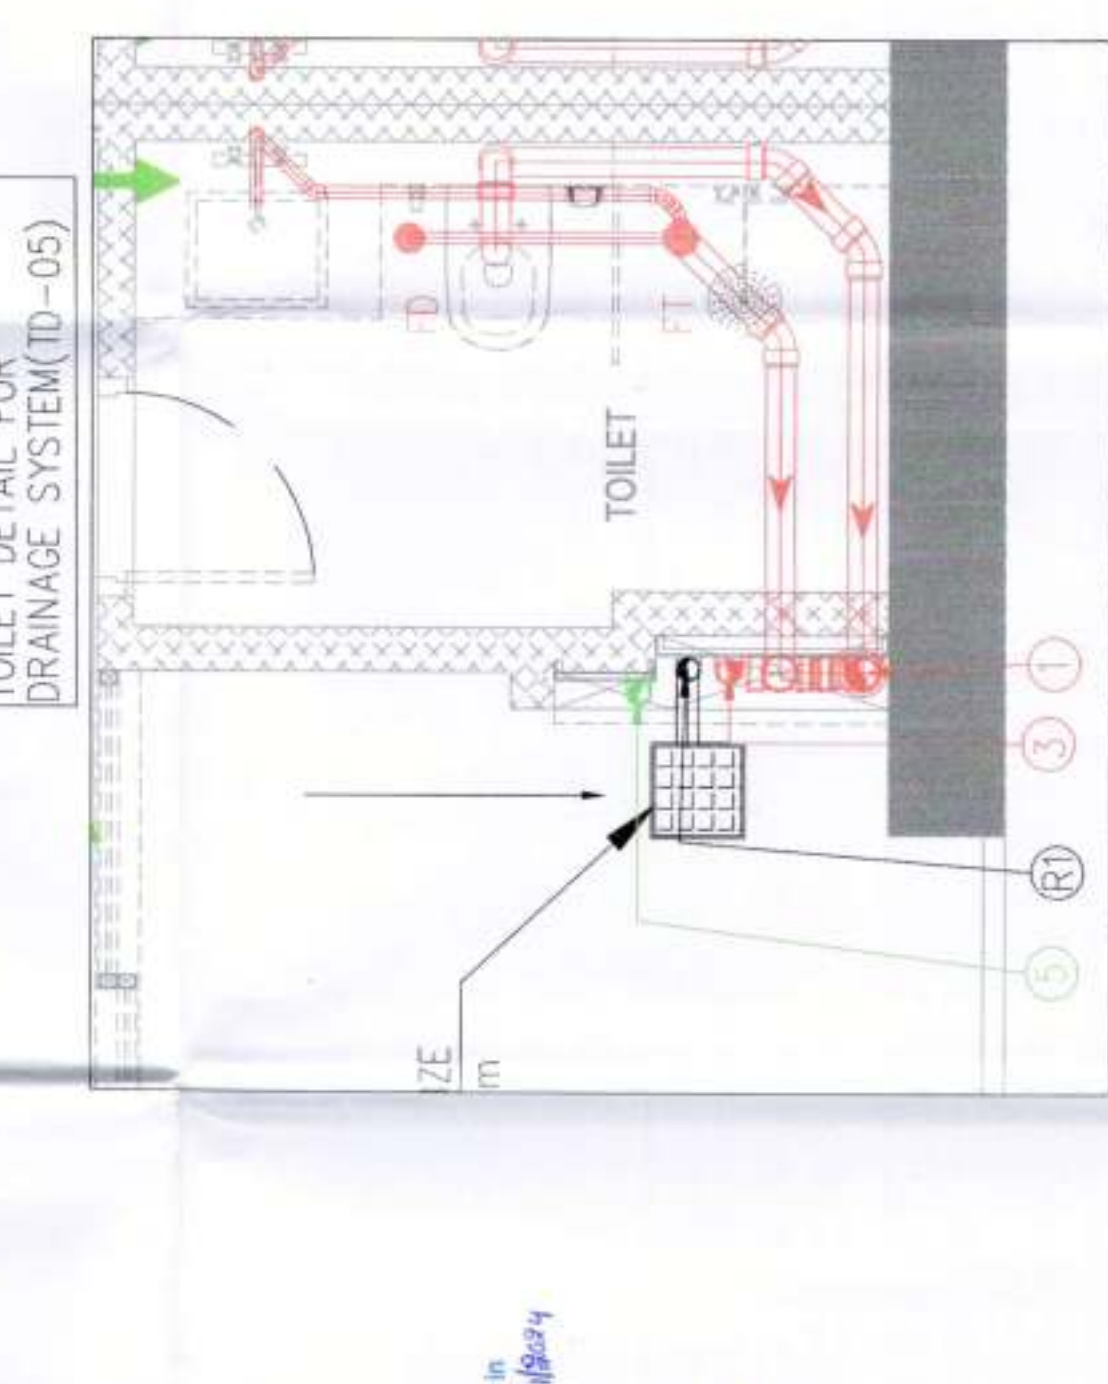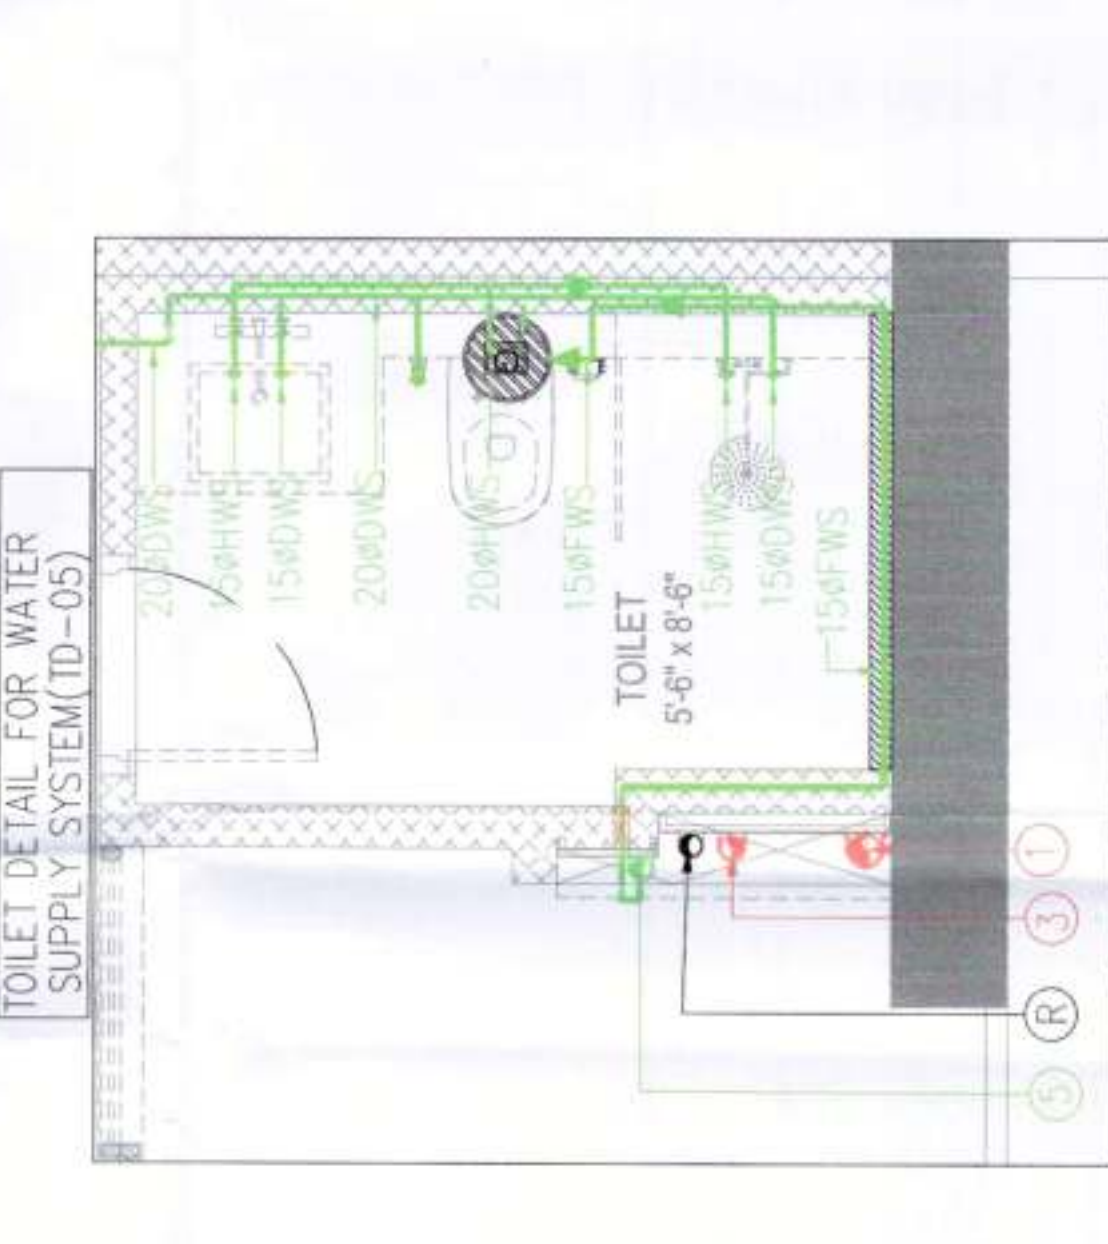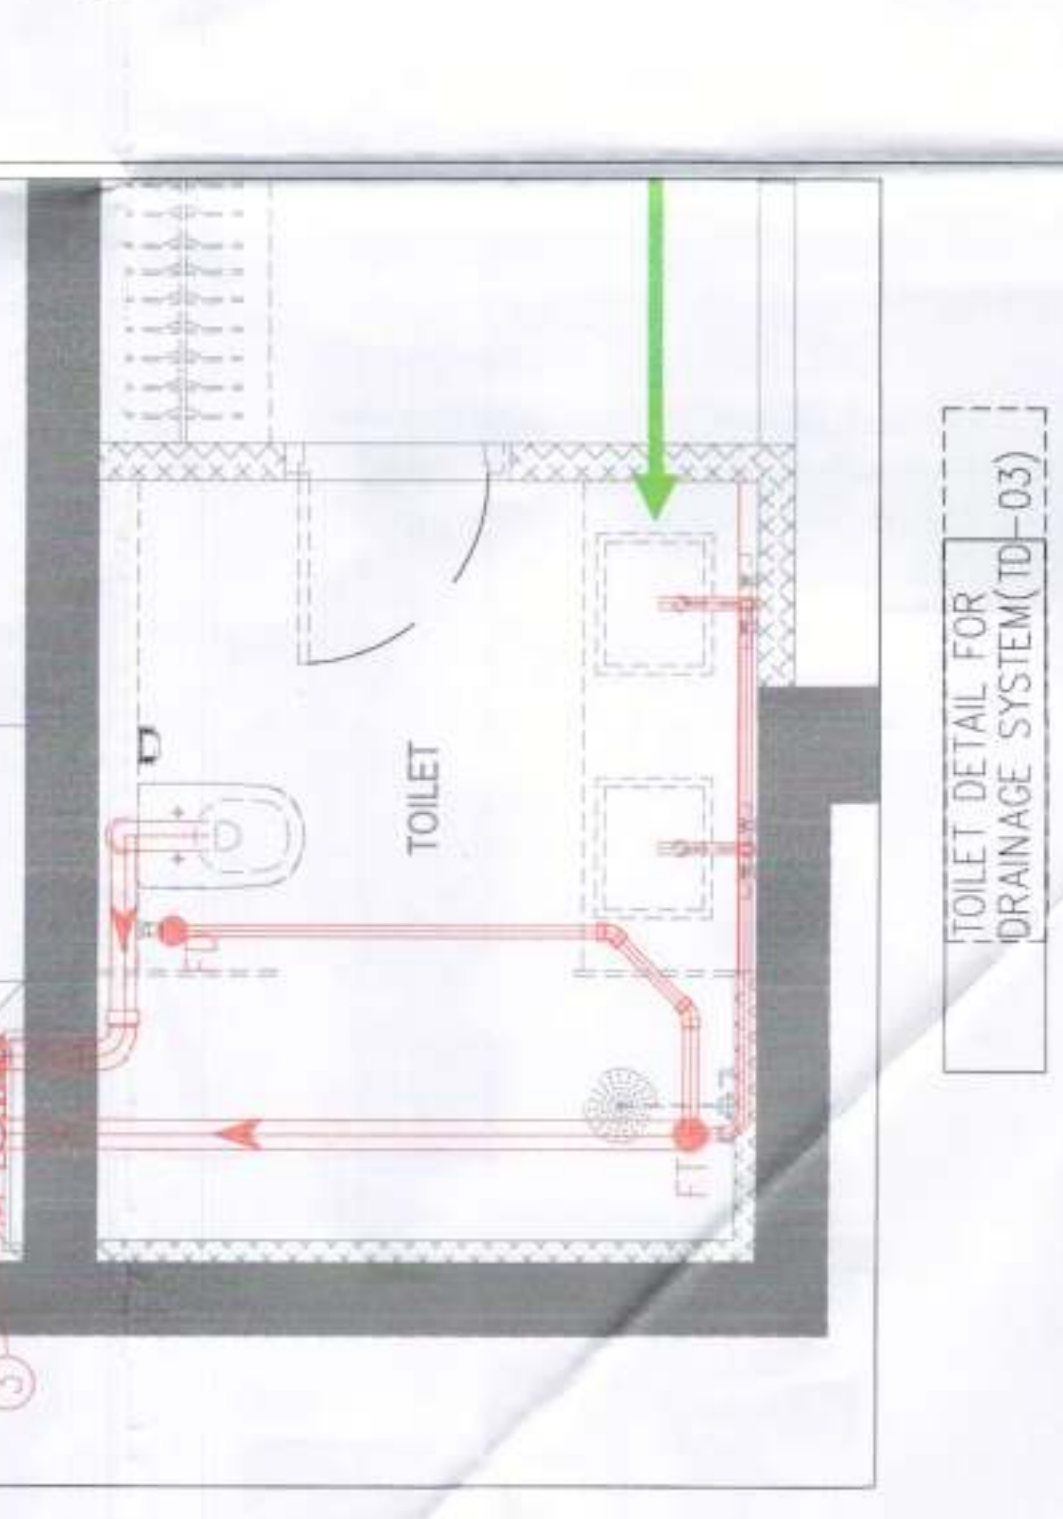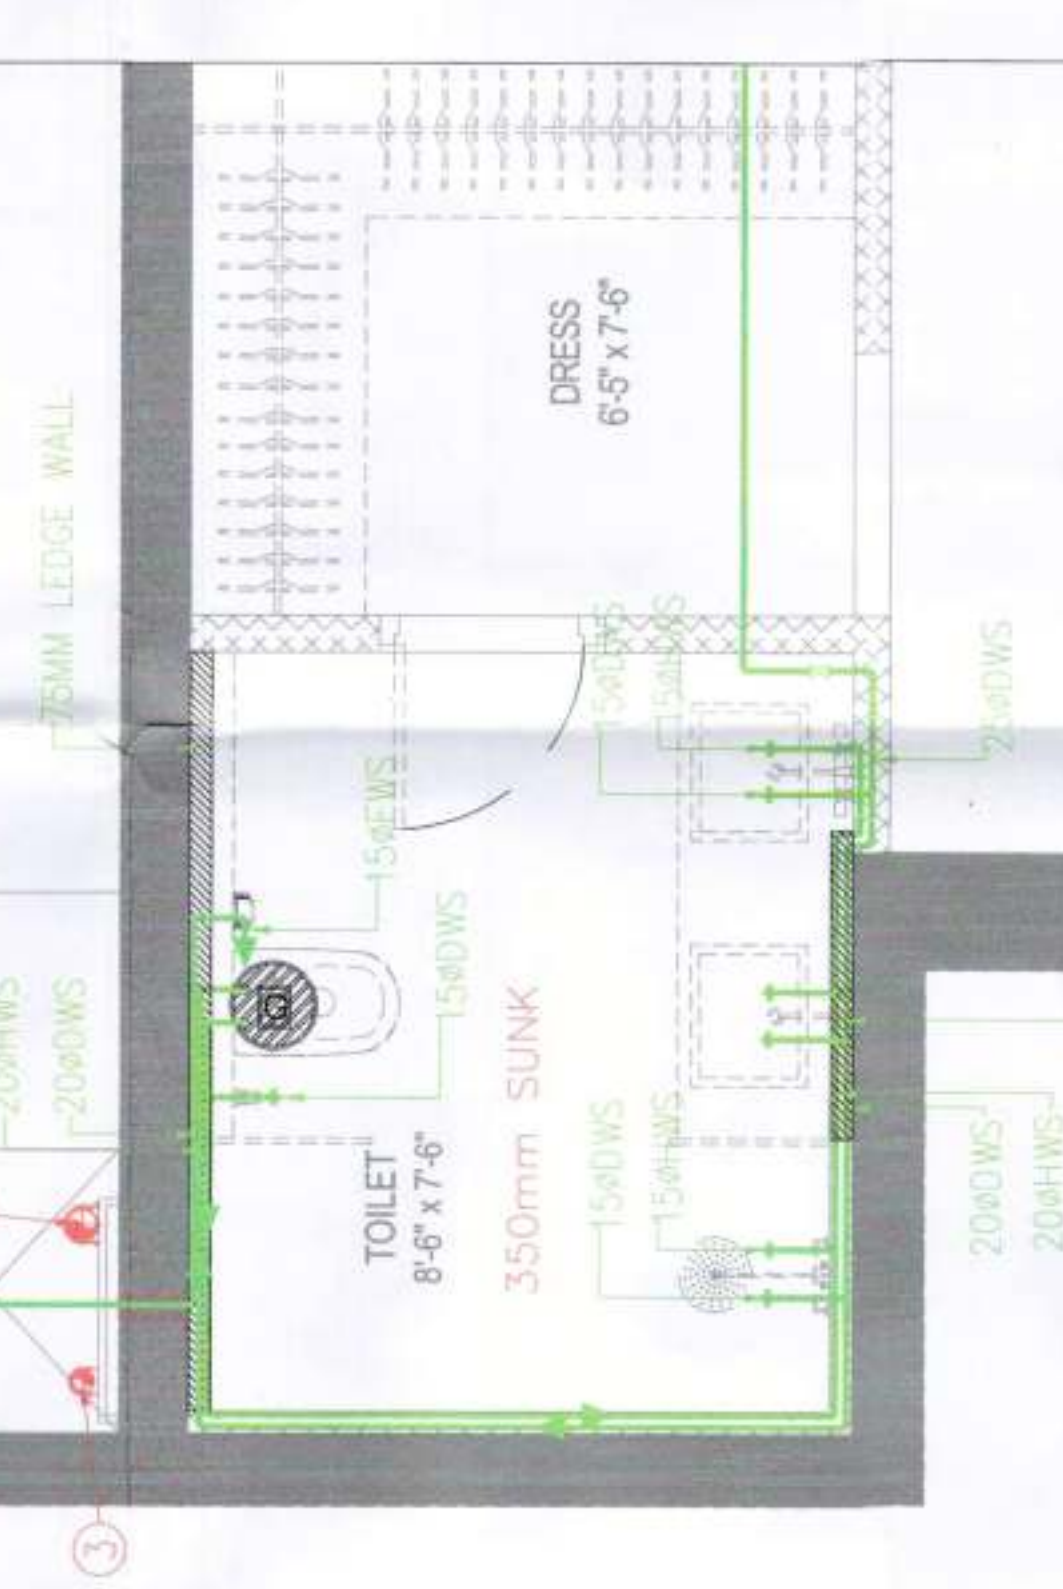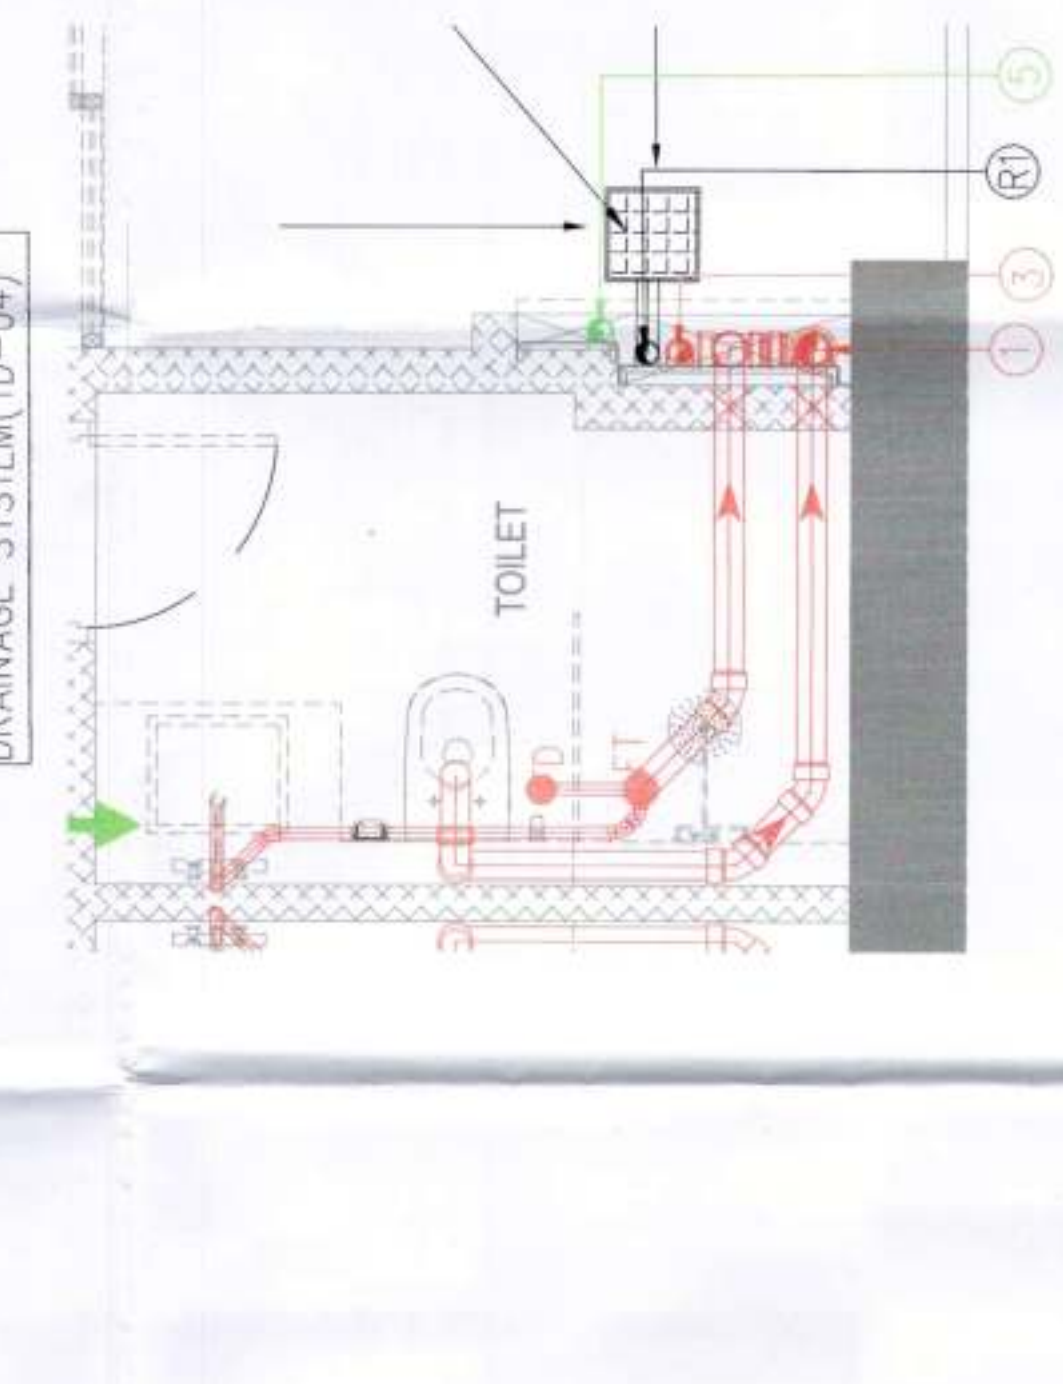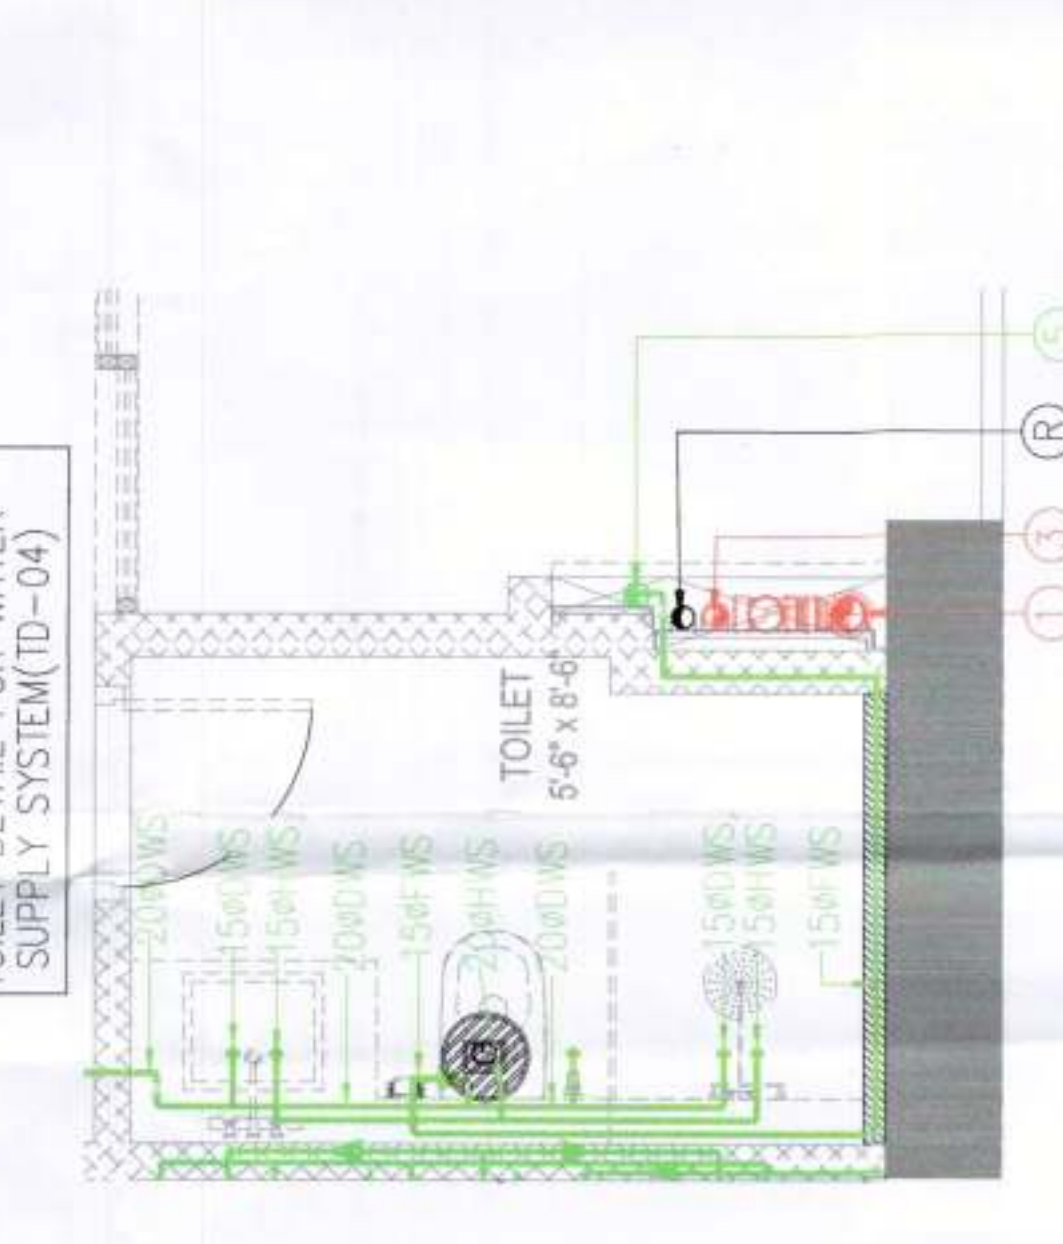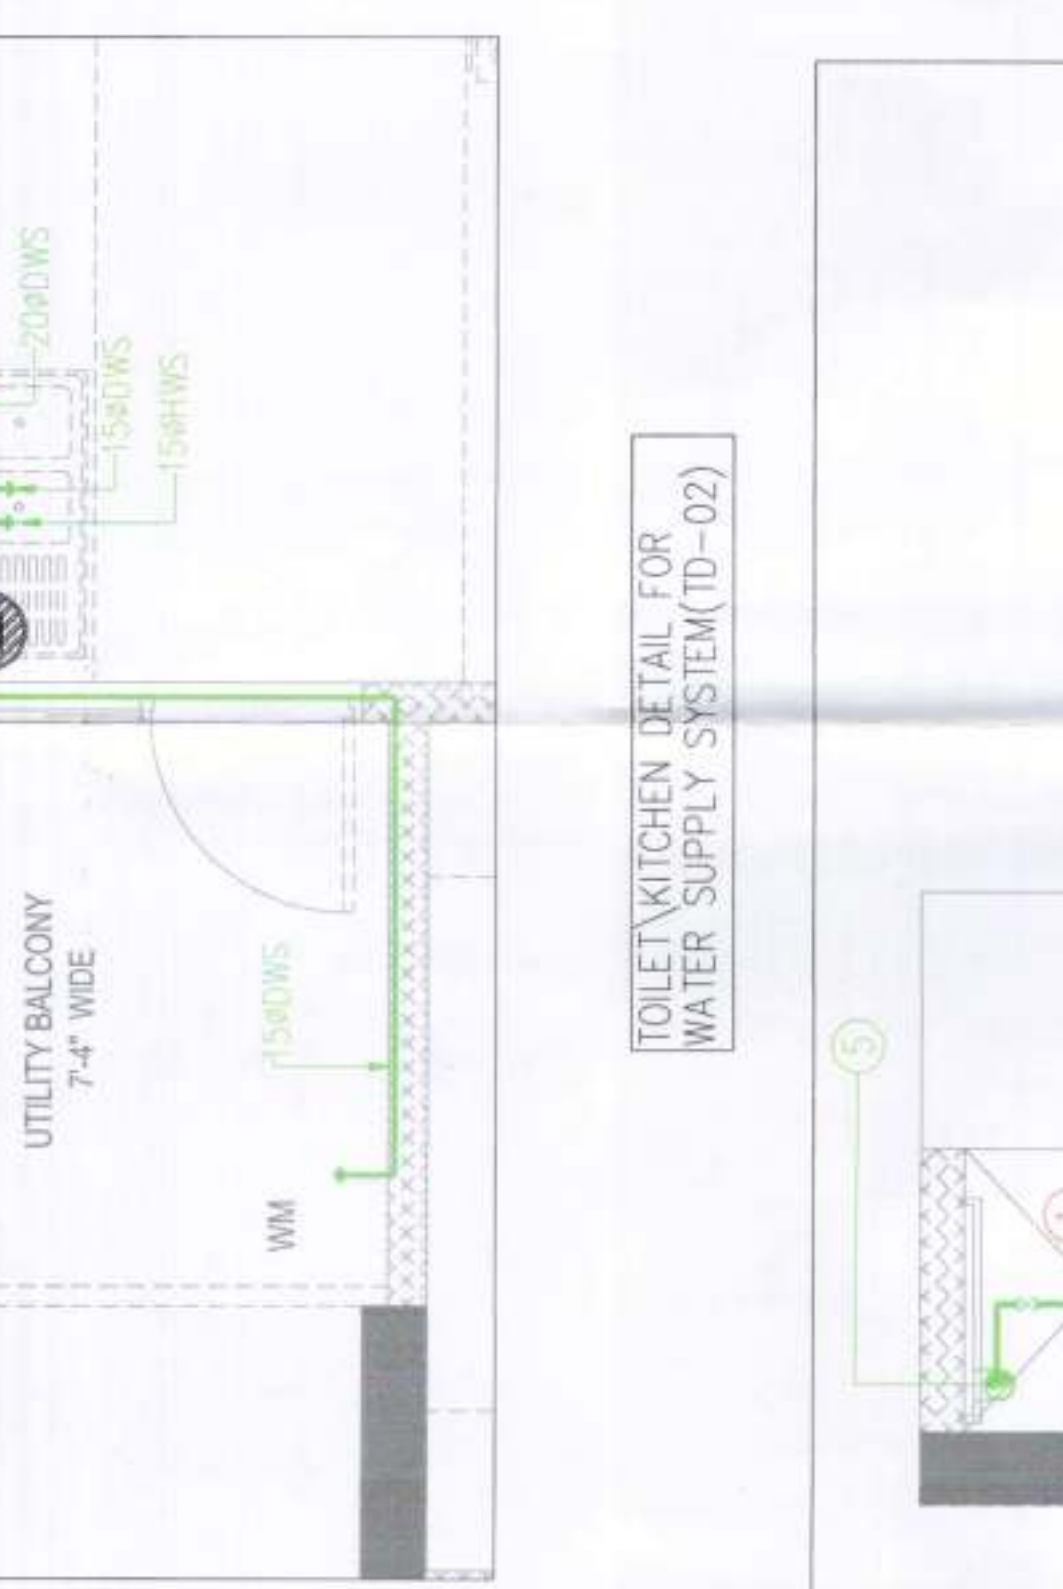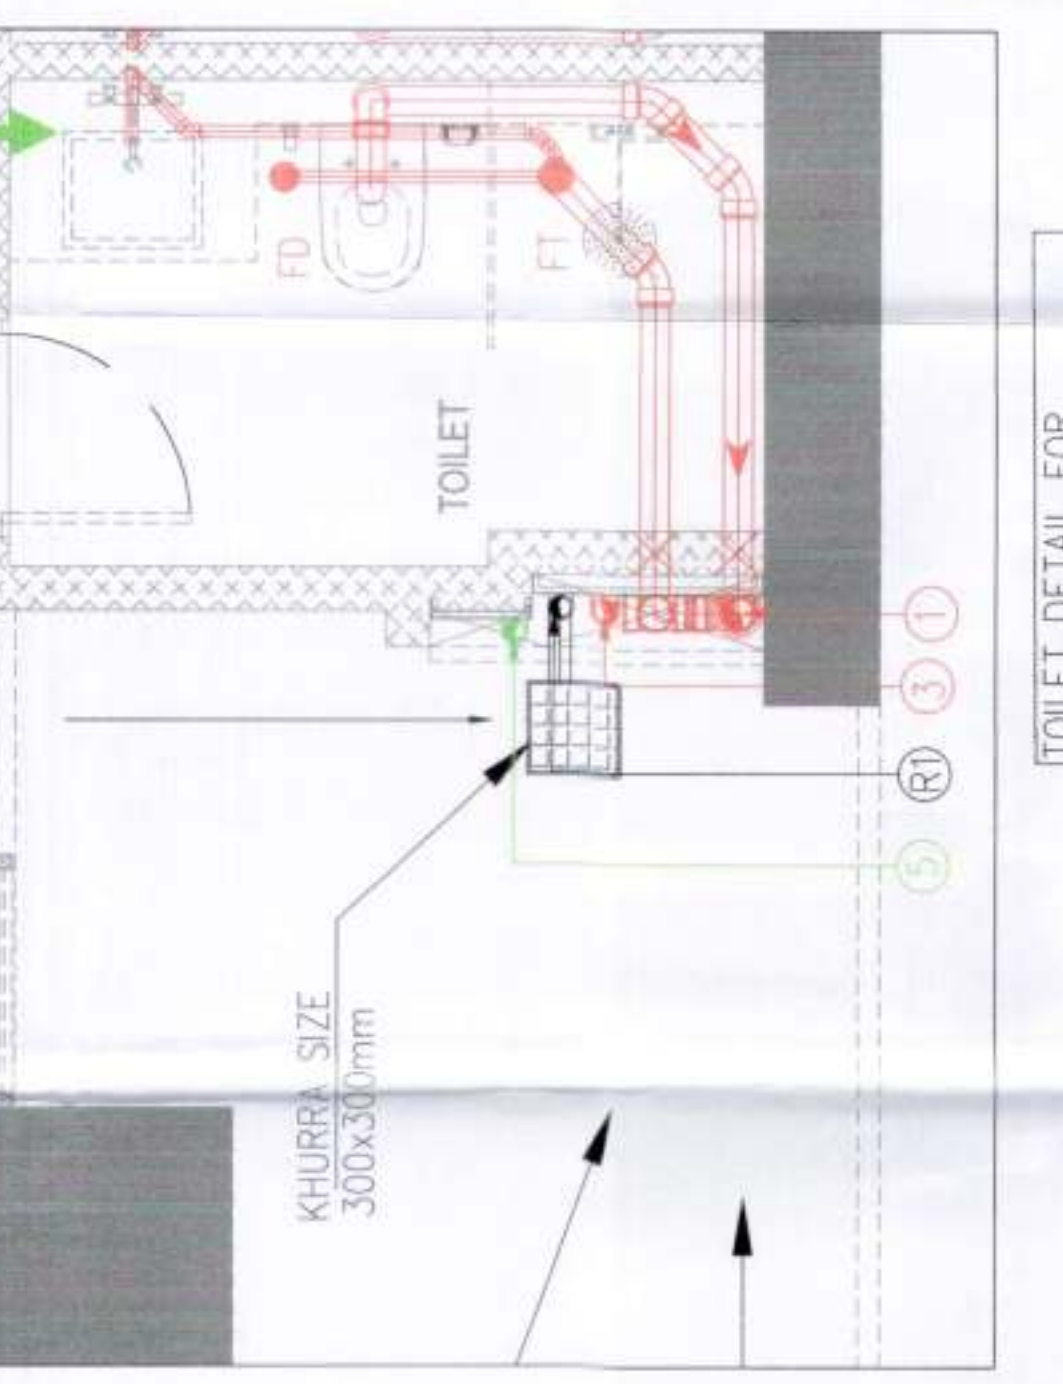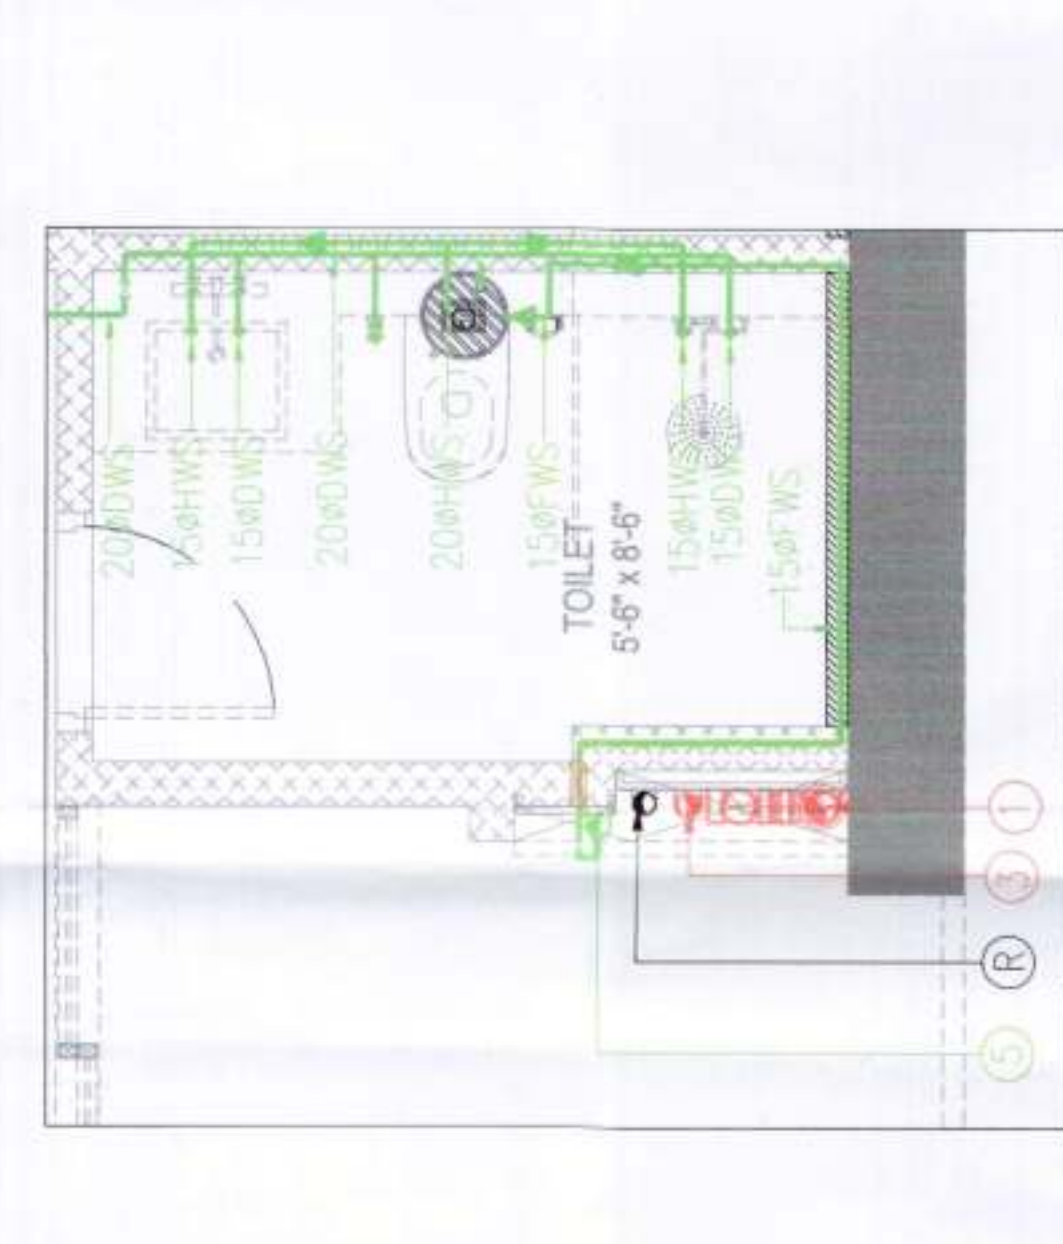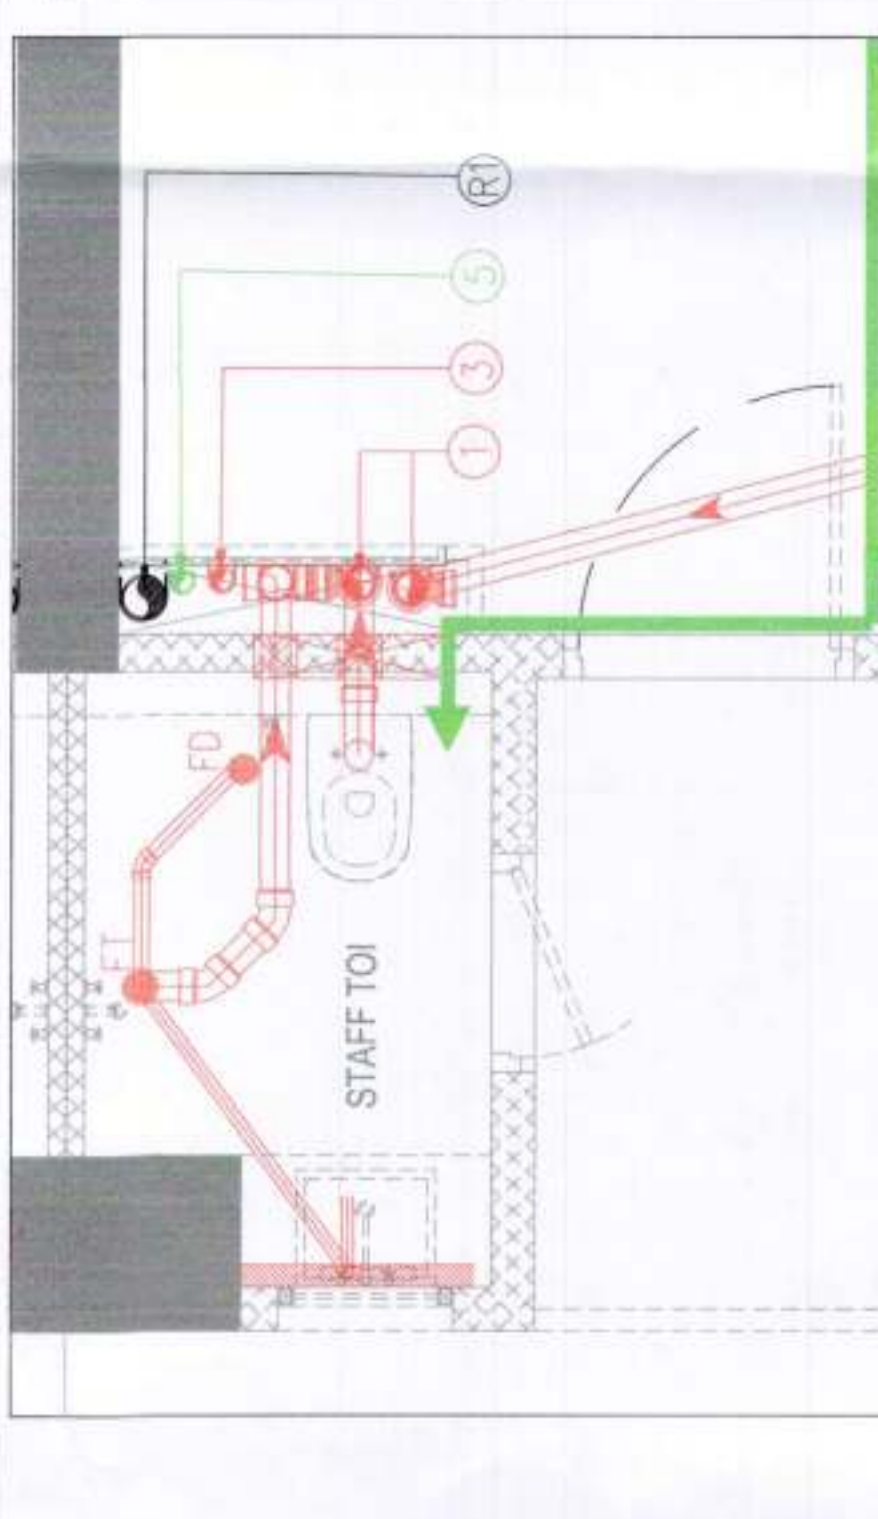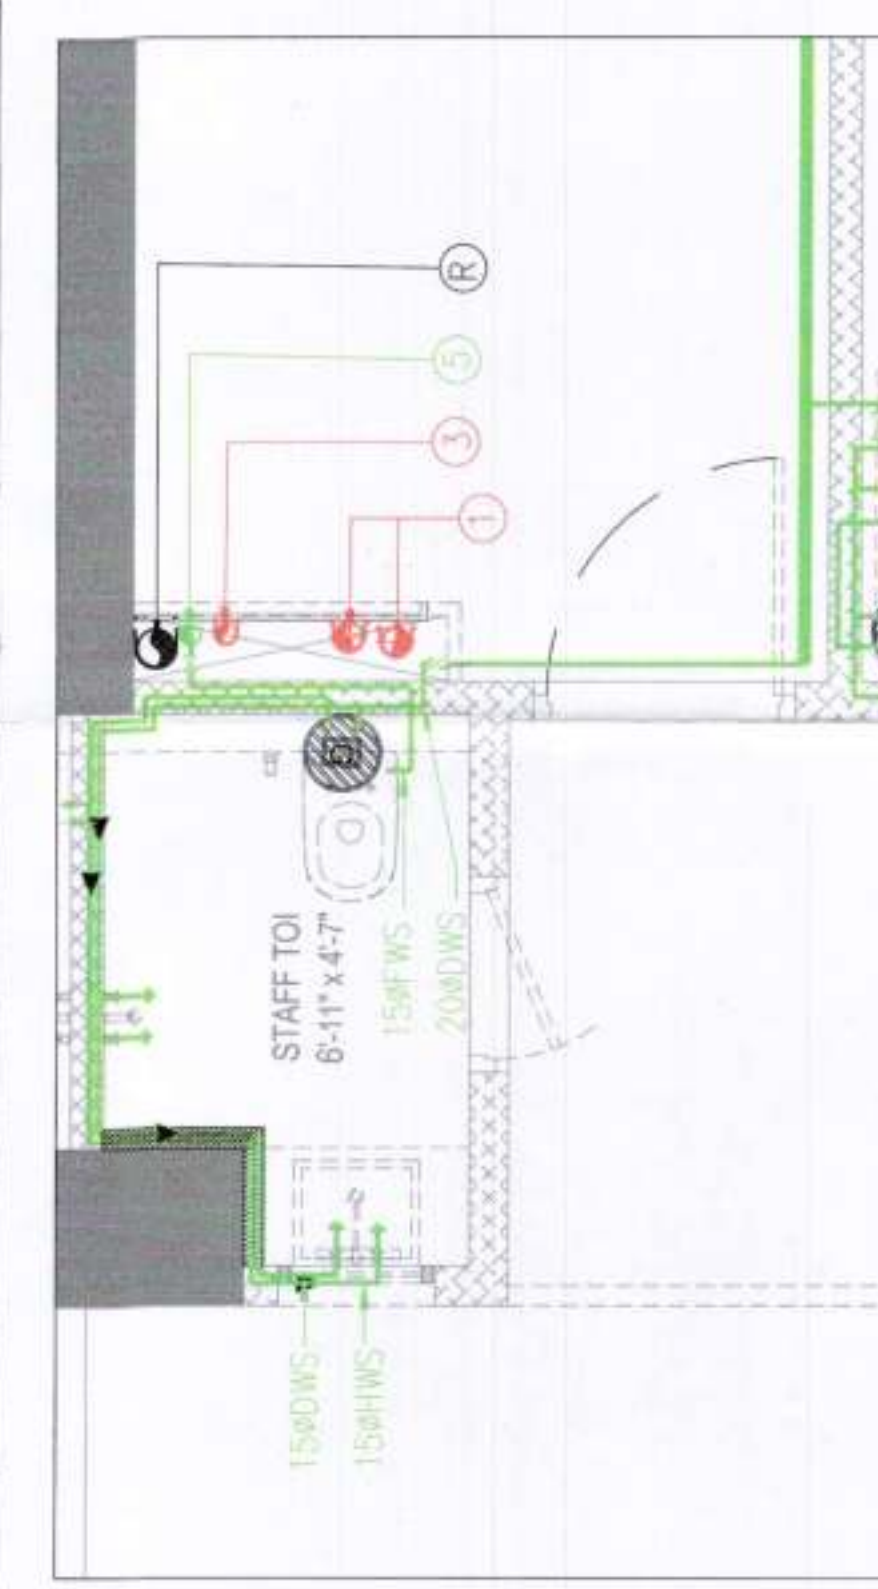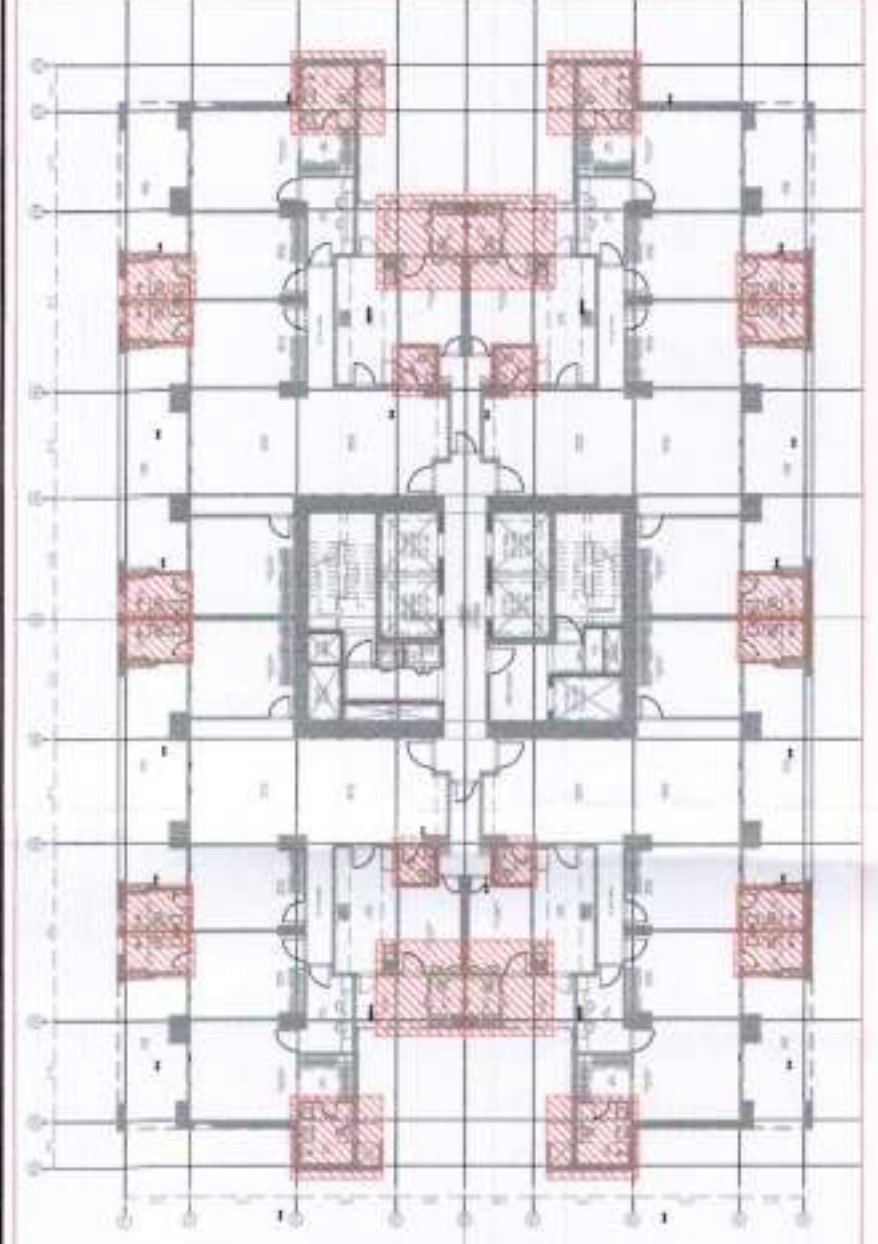

SYMBOL	ABREVIATION	DESCRIPTION
1	RWP	1500 RAIN WATER PIPE
2	RWP	750 RAIN WATER PIPE
3	WSP	1500 WASTE & WATER PIPE
4	WSP	1500 WASTE PIPE
5	WSP	1500 WASTE PIPE
TOILET DETAIL FOR DRAINAGE SYSTEM (TD-03)

TOILET DETAIL FOR WATER SUPPLY SYSTEM (TD-02)

TOILET DETAIL FOR WATER SUPPLY SYSTEM (TD-02)

TOILET DETAIL FOR DRAINAGE SYSTEM (TD-01)

Checked and found ok for Public Health (Internal) Service only subject to comments in forwarding letter No. 133715. Dated 05/03/24

Supervising Engineer (HQC)
for Engineer-1
HSVP, P
Vishnu