
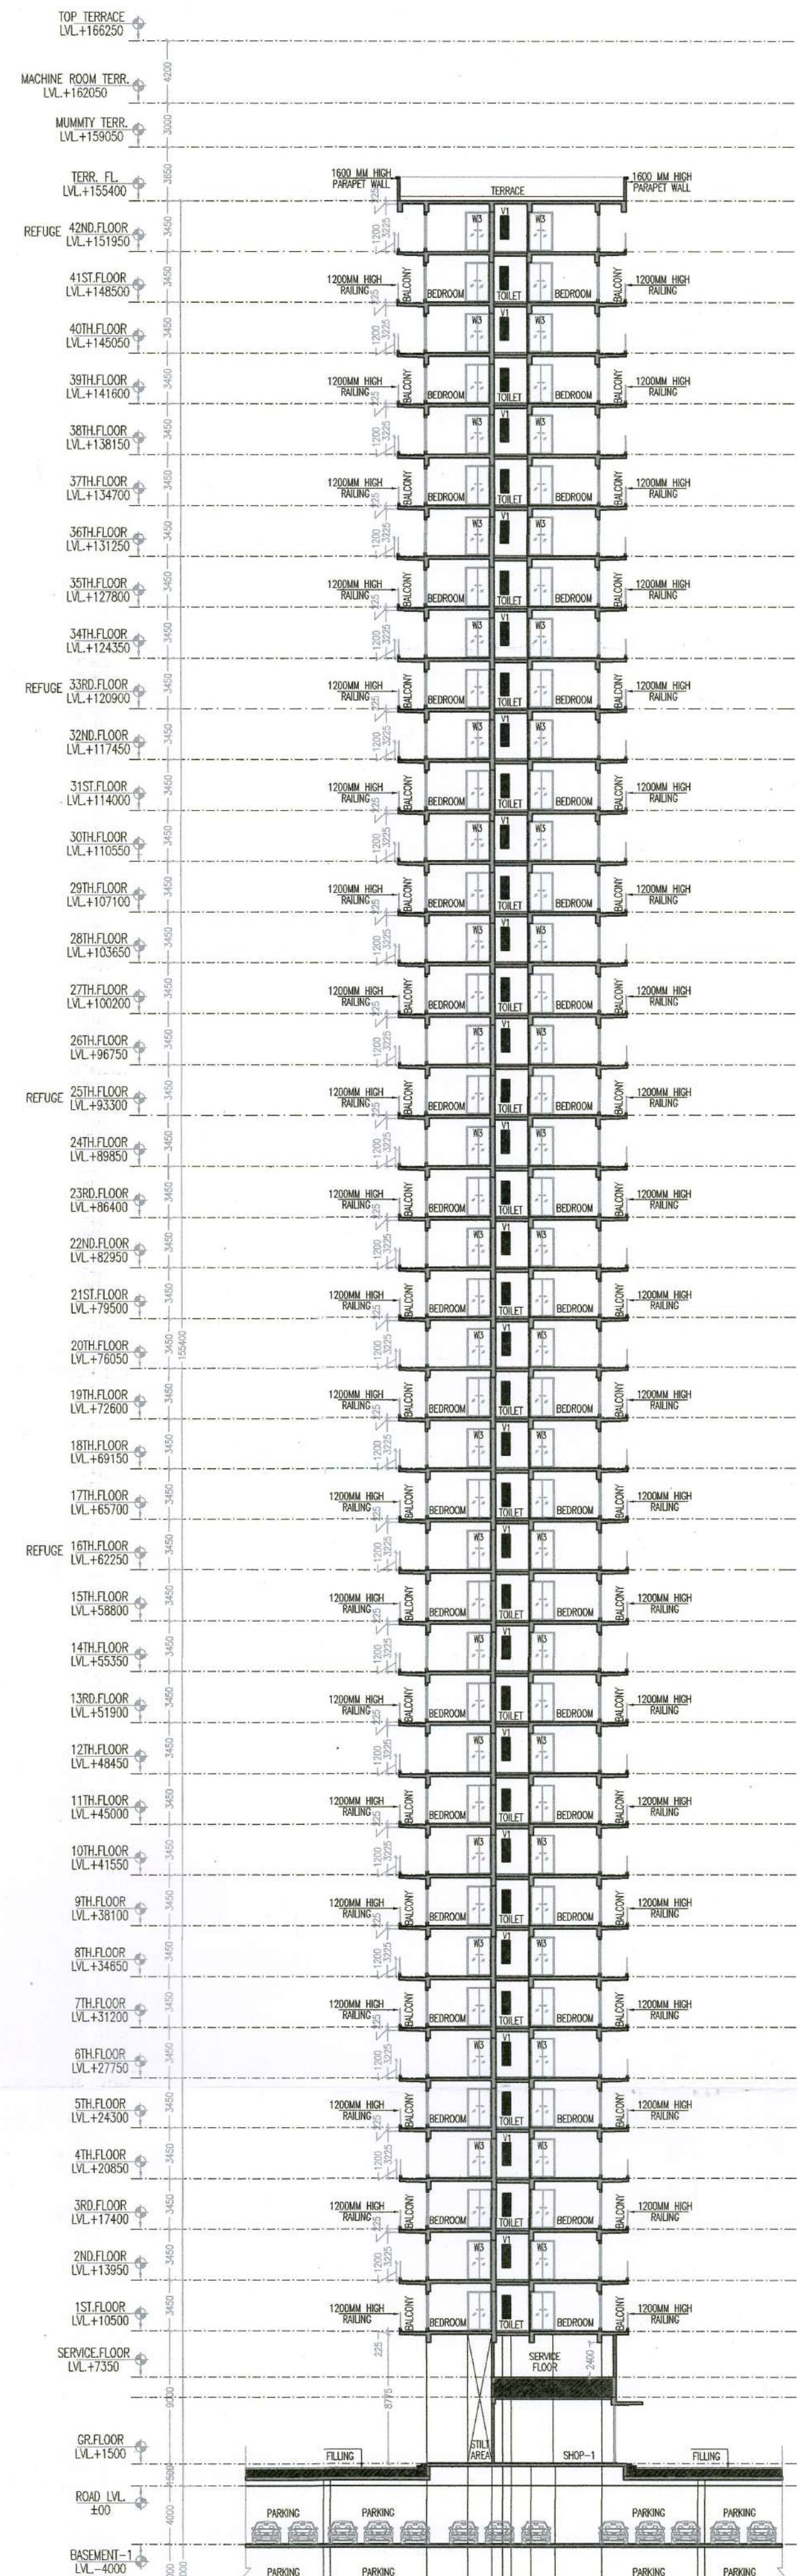
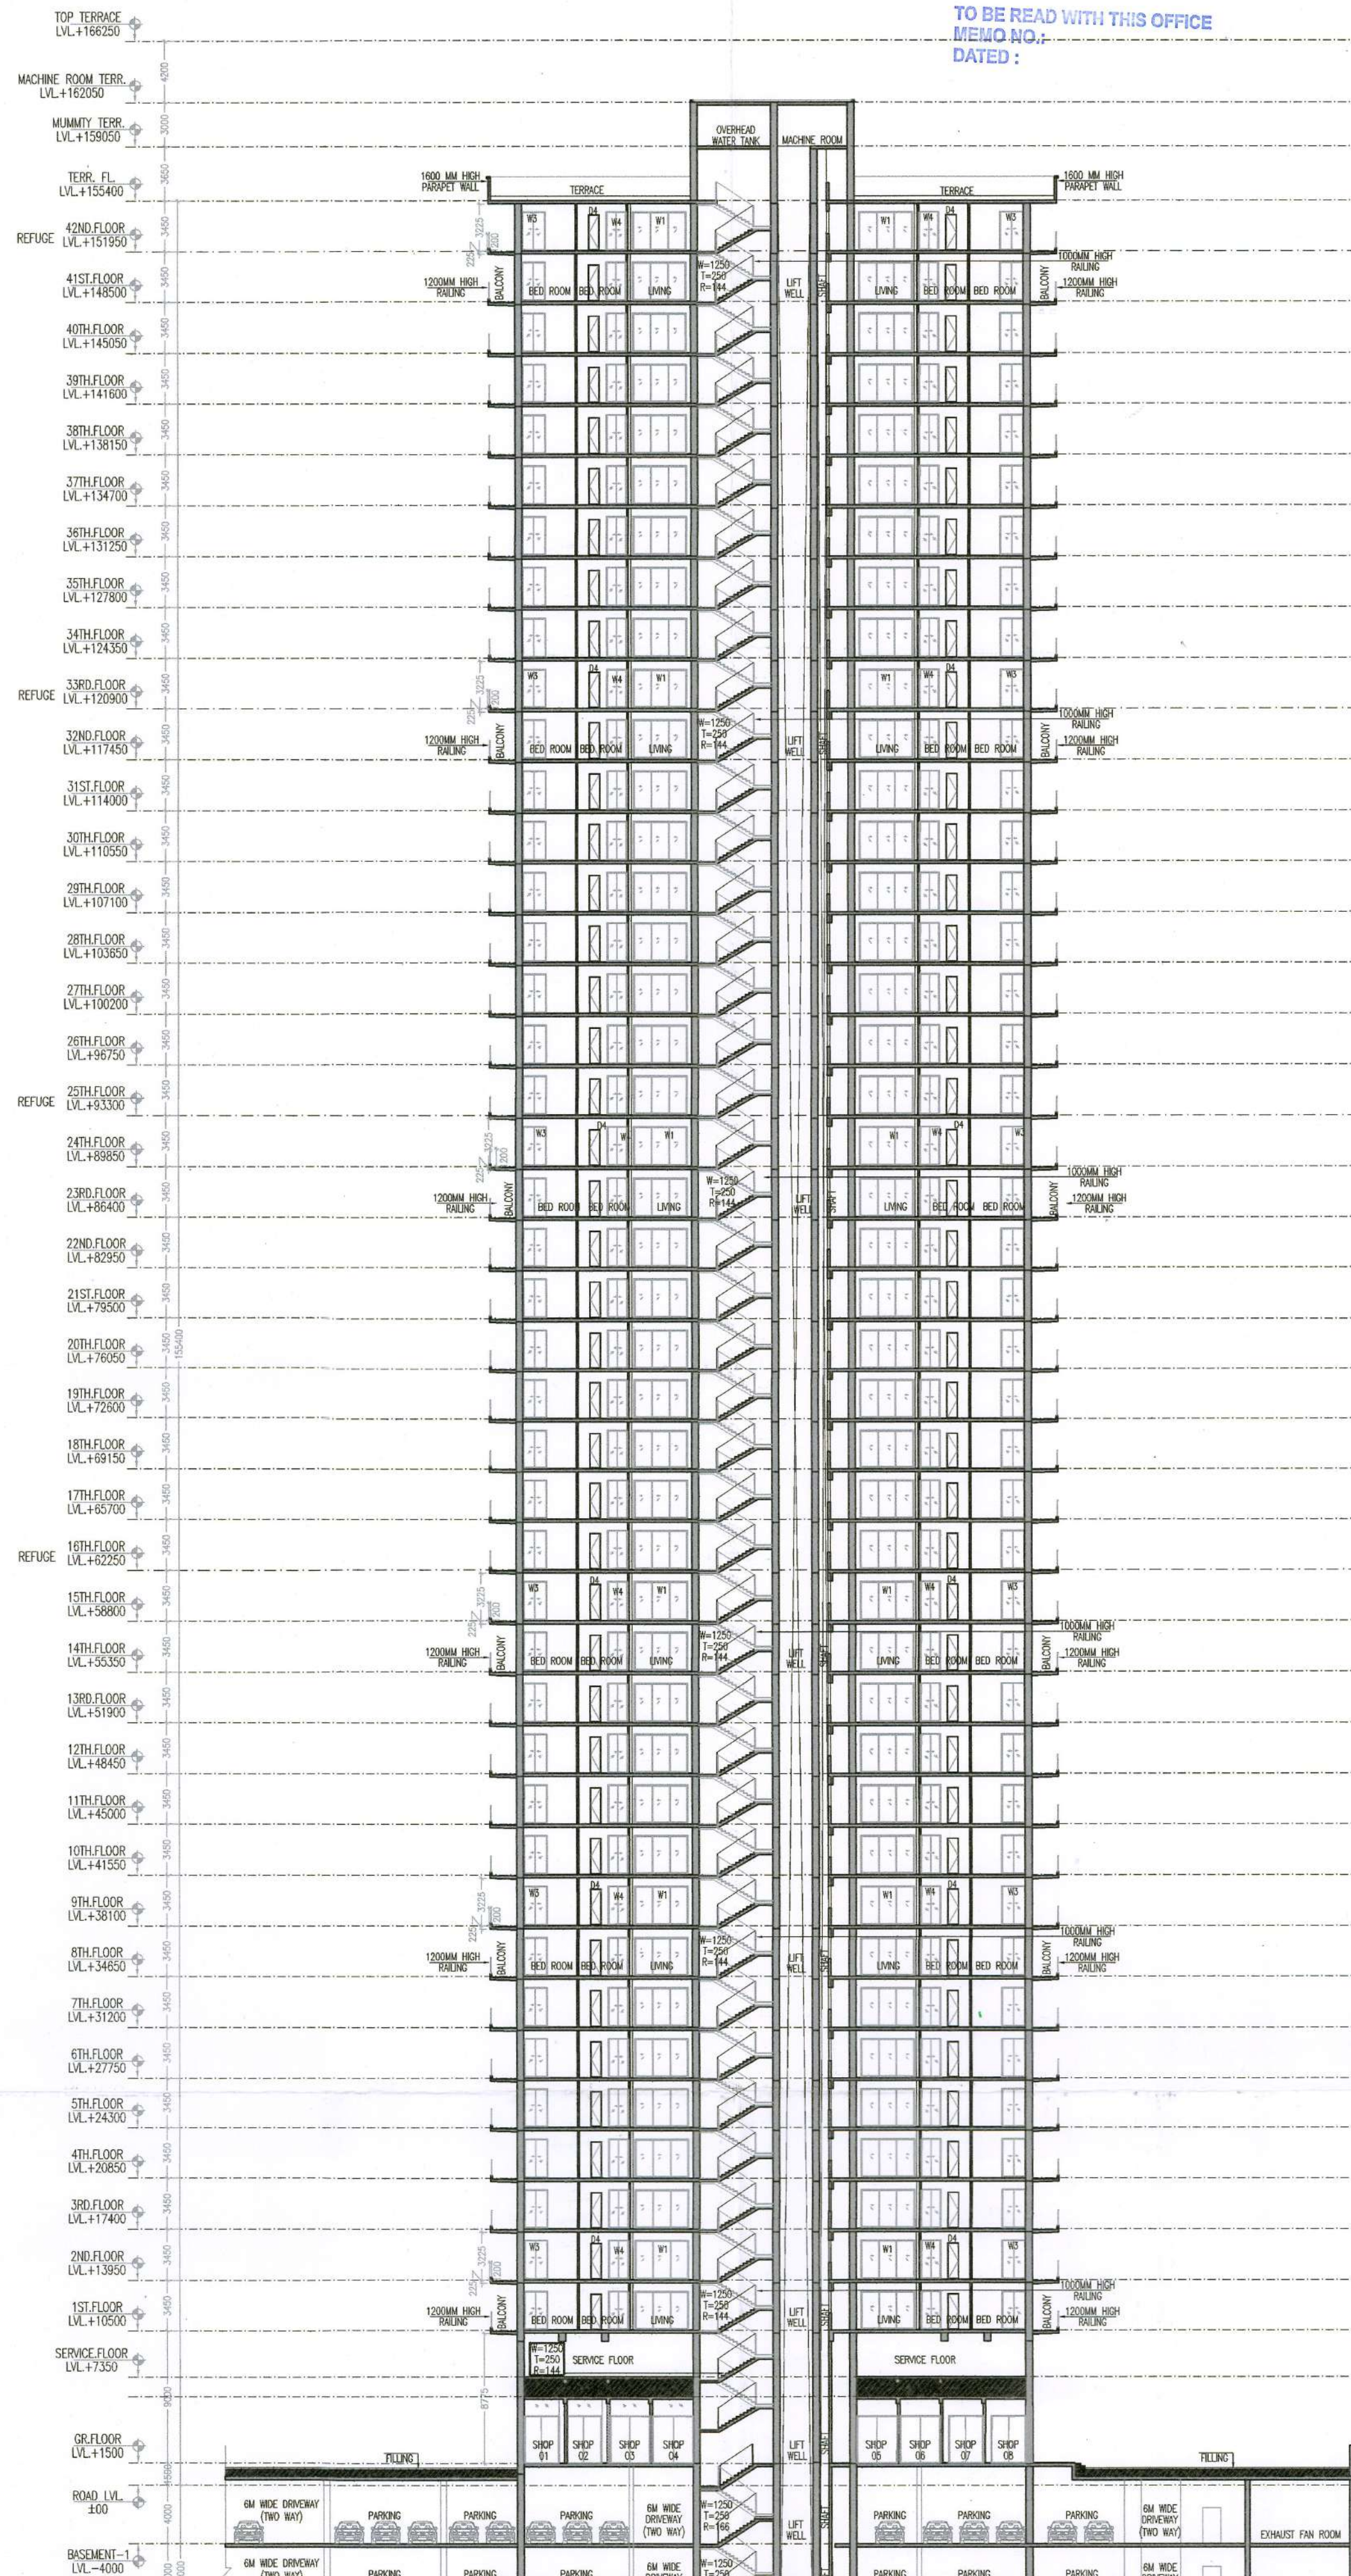


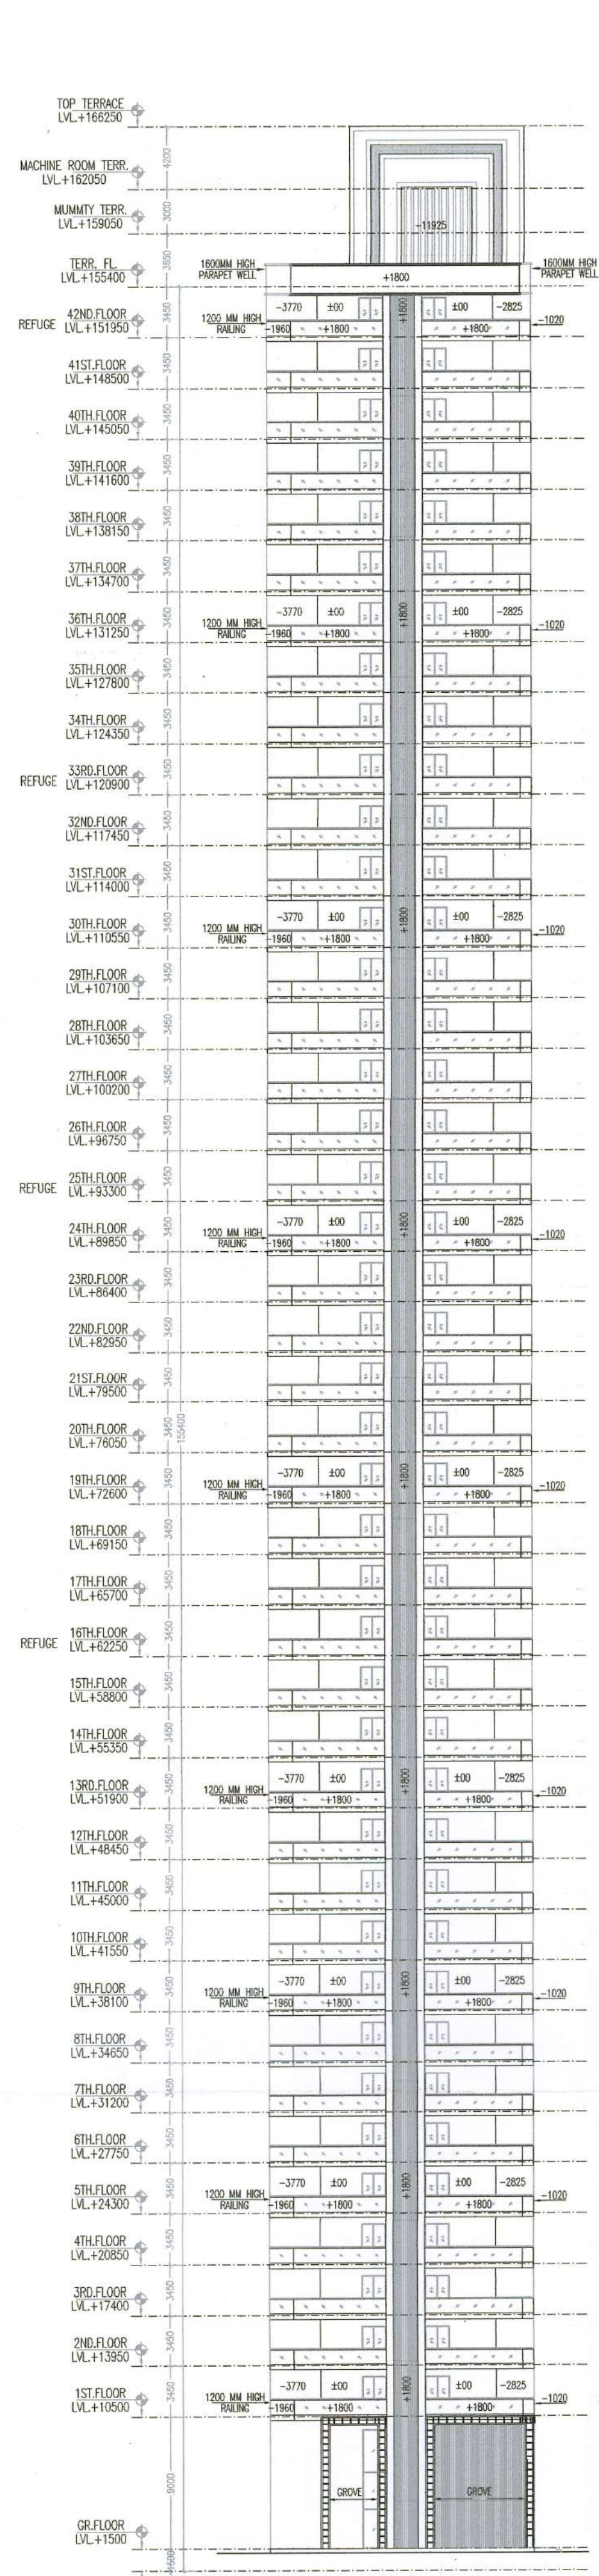

This is a "PROVISIONAL BUILDING PLAN" approved only for the purpose of inviting Objections from the general public

STP(HQ) Member Secretary BPAC
DTP (HQ) Consultant Architect
ATP (HQ) (Dinesh Kumar) PA (HQ)
J.D. P.A. A.T.P.

STP(HQ) Member Secretary BPAC

NOTES:
• FD/FD1, FD2, ARE 2HR FIRE RATED
• ALL INTERNAL AND EXTERNAL WALLS ARE R.C.C.
• STRUCTURAL MEMBER
• NON STRUCTURAL MEMBER
• ALL INTERNAL WALLS ARE OF 100mm AND EXTERNAL WALLS 150mm NON STRUCTURAL
• P.R. ARE ARTIFICIALLY LIT AND MECHANICALLY VENTILATED.
• P.R. = POWER ROOM

ARCHITECT:
VIKAS AHLAWAT ARCHITECTS
ARCHITECTURE, INTERIORS, PLANNING
Unit No. 303/304, 3rd Floor, Sector-64, Golf Course Road, Gurgaon
O - 91024-4294295 M - 9899158488 Mail - v.ahlawat@gmail.com

MEP CONSULTANT:
SANELAC CONSULTANTS PVT. LTD.
C-44/2, Okhla Industrial Area, Phase II, New Delhi, Delhi Tel. 011 40503959 110020.

STRUCTURAL CONSULTANT:
VITTECH CONSULTANTS
CONSULTANT ENGINEERS & PROJECT MANAGERS
C-35, Pampoh Enclave, Great Kailash-I, New Delhi-1100148.
Tel. 43141516, Fax. 2629767 Email - vittech@vittechconsultants.com

CLIENT:
WHITELAND
M/s. Whiteland Corporation Private Limited.

DESIGN CONSULTANT:
Architect Hafeez Contractor
29 Bank Street, Fort, Mumbai 400 029 Tel : 2266 1920

PROJECT:- **REVISED AND ADDITIONAL**
PROPOSED BUILDING PLAN FOR AN AREA MEASURING 2.3159 Acres (LICENCE NO. 172 OF 2023 DATED 25-08-2023) IN ALREADY LICENCE GRANTED FOR GROUP HOUSING COLONY FOR AN AREA MEASURING 5.785 ACRES UNDER TOD POLICY DATED 09.02.2016 (LICENCE NO. 92 OF 2022 DATED 12.07.2022) AND 6.175 ACRES (BEYOND TOD ZONE) (LICENCE NO. 91 OF 2022 DATED 12.07.2022) TOTAL AREA MEASURING 14.2759 Acres IN SECTOR- 76, GURUGRAM BEING DEVELOPED BY WHITELAND CORPORATION PVT. LTD.

OWNERS SIGNATURE:- ARCHITECT SIGNATURE:-

Whiteland Corporation Pvt. Ltd. Author's Signature
A.T. VIKAS AHLAWAT CA/2013/59929

DRAWING TITLE :
ELEVATION, SECTION TOWER- 11

DATE:- **OCT-2023** SHEET NO.
SCALE:- **1:300 (A1)** **T-11- E- 02**