




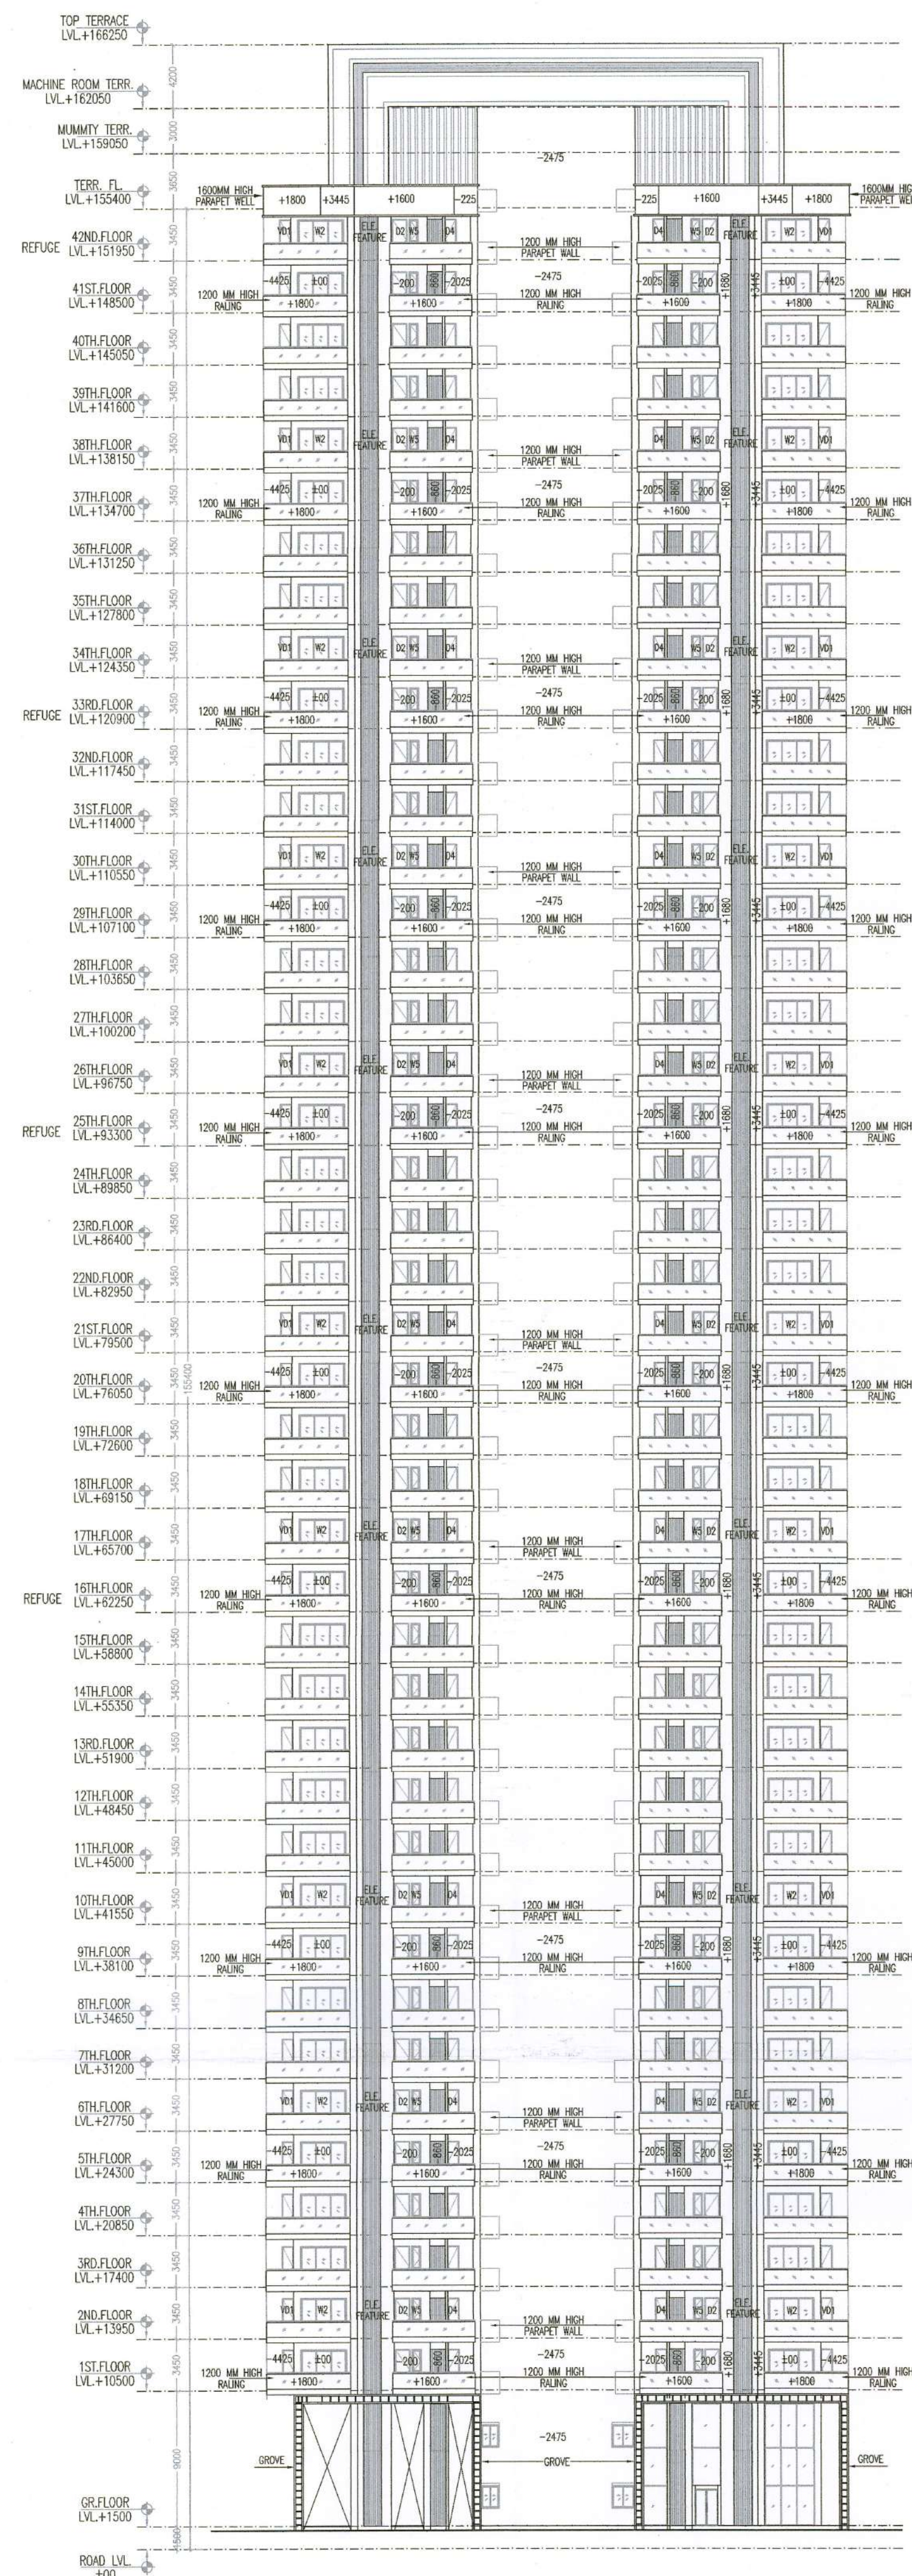

ELEVATION-1

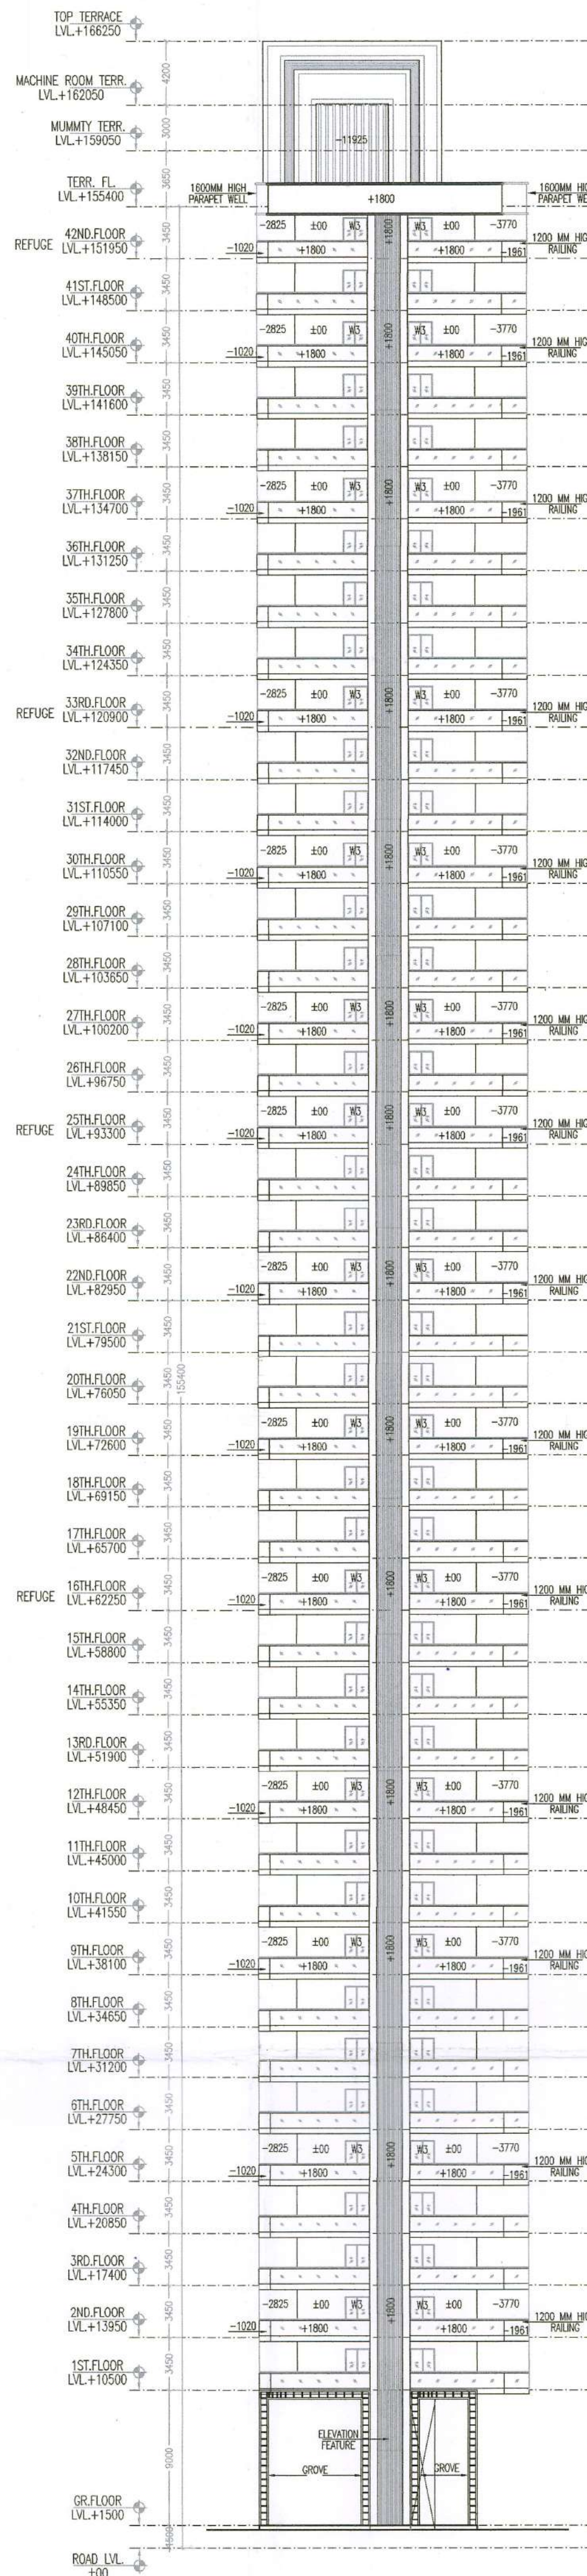

ELEVATION-2

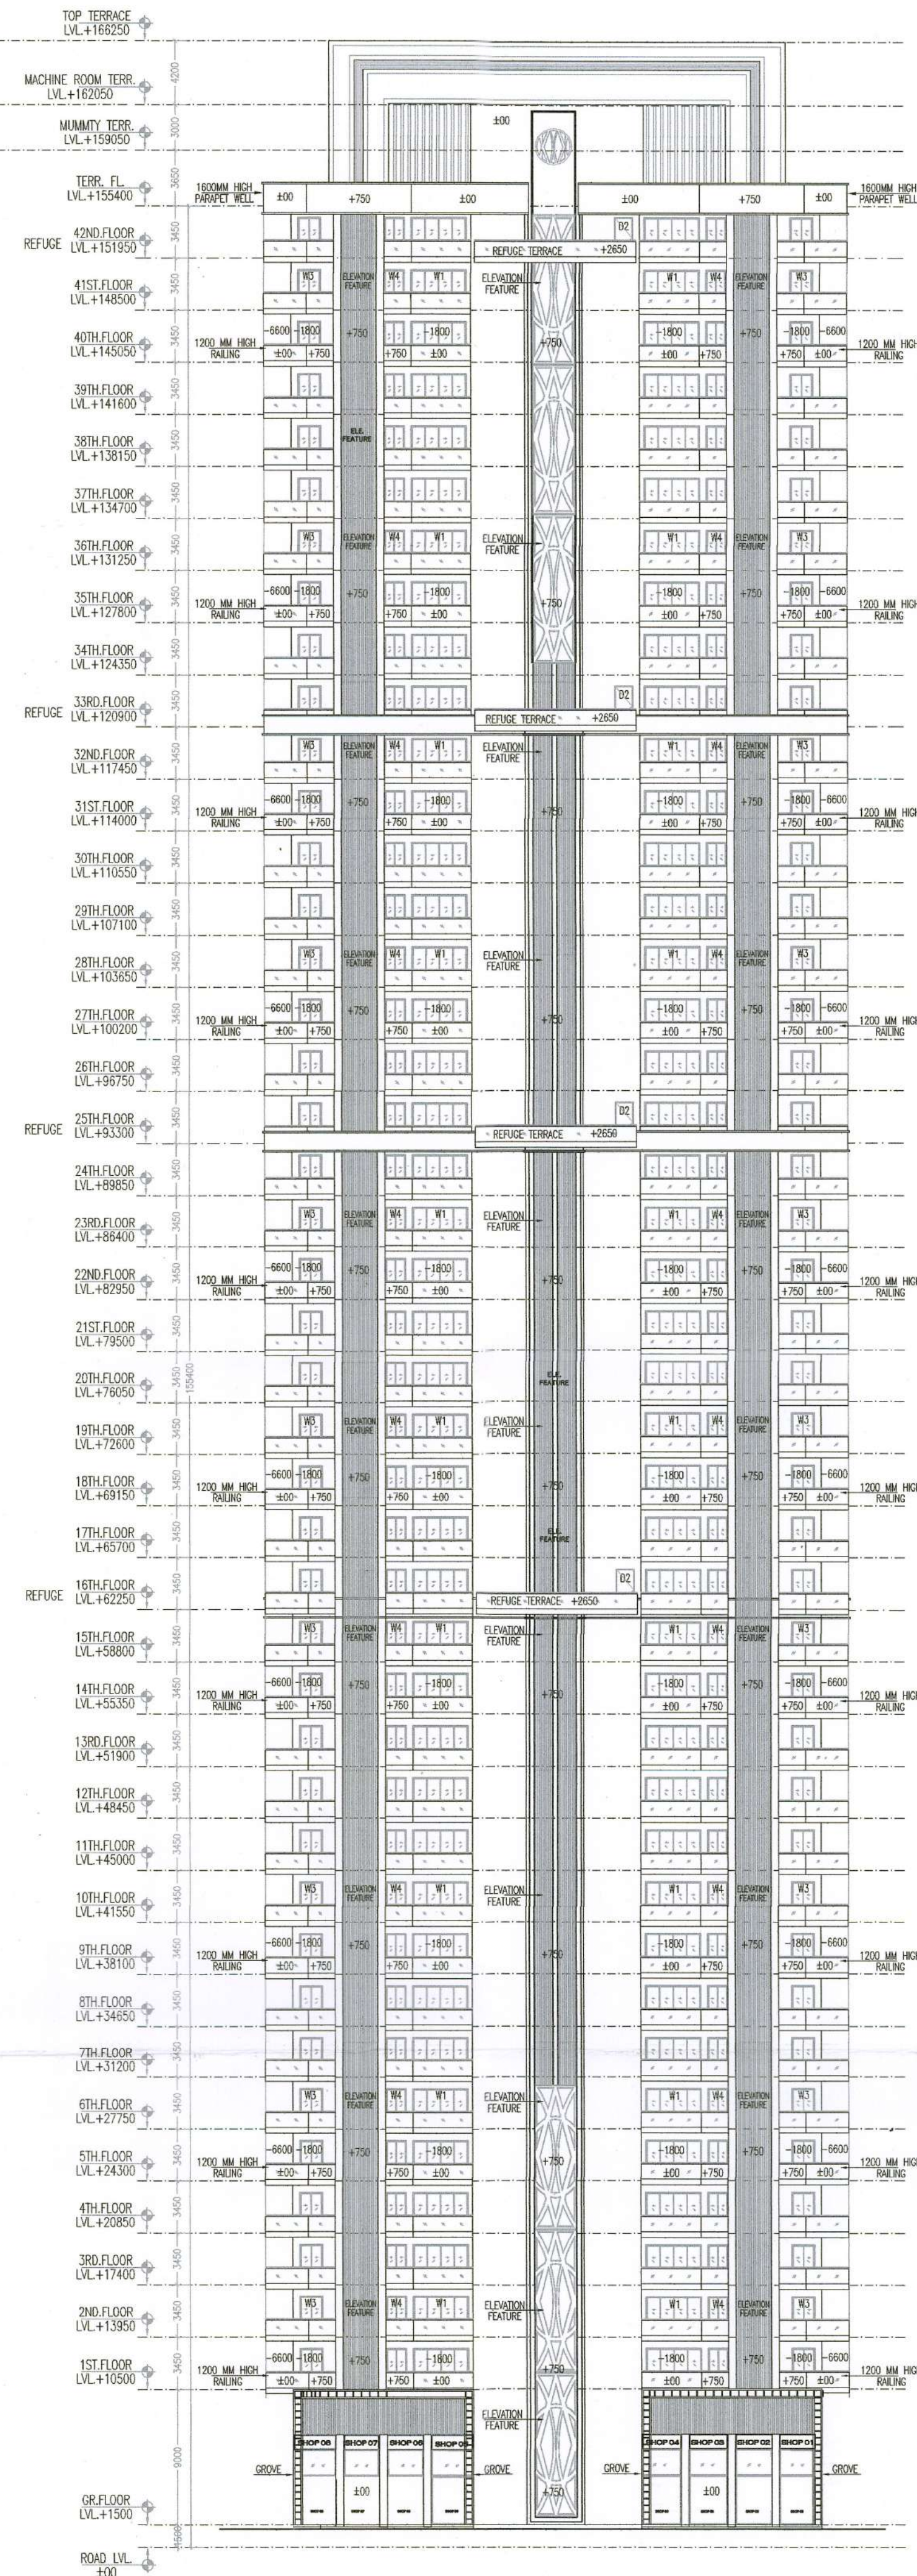

ELEVATION-3

This is a "PROVISIONAL BUILDING PLAN" approved only for the purpose of inviting objections from the general public

Member Secretary
DTP(HQ)
Member Secretary
DTP(HQ)
Consultant Architect
ATP(HQ)
(Dinesh Kumar) PA(HQ)
ATP

TO BE READ WITH THIS OFFICE MEMO NO. DATED:

- NOTES:-
- FD,FD1,FD2 ARE 2HR FIRE RATED
 - ALL INTERNAL AND EXTERNAL WALLS ARE R.C.C.
 - STRUCTURAL MEMBER
 - NON STRUCTURAL MEMBER
 - ALL INTERNAL WALLS ARE OF 100mm AND EXTERNAL WALLS 150mm NON STRUCTURAL
 - P.R. ARE ARTIFICIALLY LIT AND MECHANICALLY VENTILATED.
 - P.R. = POWER ROOM

ARCHITECT:
VIKAS AHLAWAT ARCHITECTS
ARCHITECTURE, INTERIORS, PLANNING
Unit No.303 Vinas Time Center, Suncy, Sector-54 Golf Course Road Gurgaon
O:- 0124-4264250 M:- 0-8860154480 Mail:- ar.vikas.a@gmail.com

MEP CONSULTANT:
SANELAX CONSULTANTS PVT. LTD.
C-64/2, Okhla Industrial Area, Phase II, New Delhi, Delhi Tel. 011 40303959 110020.

STRUCTURAL CONSULTANT:
VINTECH CONSULTANTS
CONSULTANT ENGINEERS & PROJECT MANAGERS
C-35, Pampush Enclave, Great Kailash-I, New Delhi-1100148.
Tel. 43141516, Fax: 26297672 Email:-vintech@vintechconsultants.com

CLIENT:
WHITELAND
M/s. Whiteland Corporation Private Limited.

DESIGN CONSULTANT:
Architect Hafeez Contractor
29 Bank Street, Fort, Mumbai 400 023 Tel : 2286 1820

PROJECT:-
REVISED AND ADDITIONAL
PROPOSED BUILDING PLAN FOR AN AREA MEASURING 2.3159 Acres (LICENCE NO. 172 OF 2023 DATED 25-08-2023) IN ALREADY LICENCE GRANTED FOR GROUP HOUSING COLONY FOR AN AREA MEASURING 5.785 ACRES UNDER TOD POLICY DATED 09.02.2016 (LICENCE NO. 92 OF 2022 DATED 12.07.2022) AND 6.175 ACRES (BEYOND TOD ZONE) (LICENCE NO. 91 OF 2022 DATED 12.07.2022) TOTAL AREA MEASURING 14.2759 Acres IN SECTOR- 76, GURUGRAM BEING DEVELOPED BY WHITELAND CORPORATION PVT. LTD.

OWNERS SIGNATURE:- ARCHITECT SIGNATURE:-

Whiteland Corporation Pvt. Ltd.
Ar. Vikas Ahlawat
CA/2013/59929

DRAWING TITLE :

ELEVATION OF TOWER-11

DATE:- OCT-2023 SHEET NO. T-11-E-01
SCALE:- 1:300 (A1)