


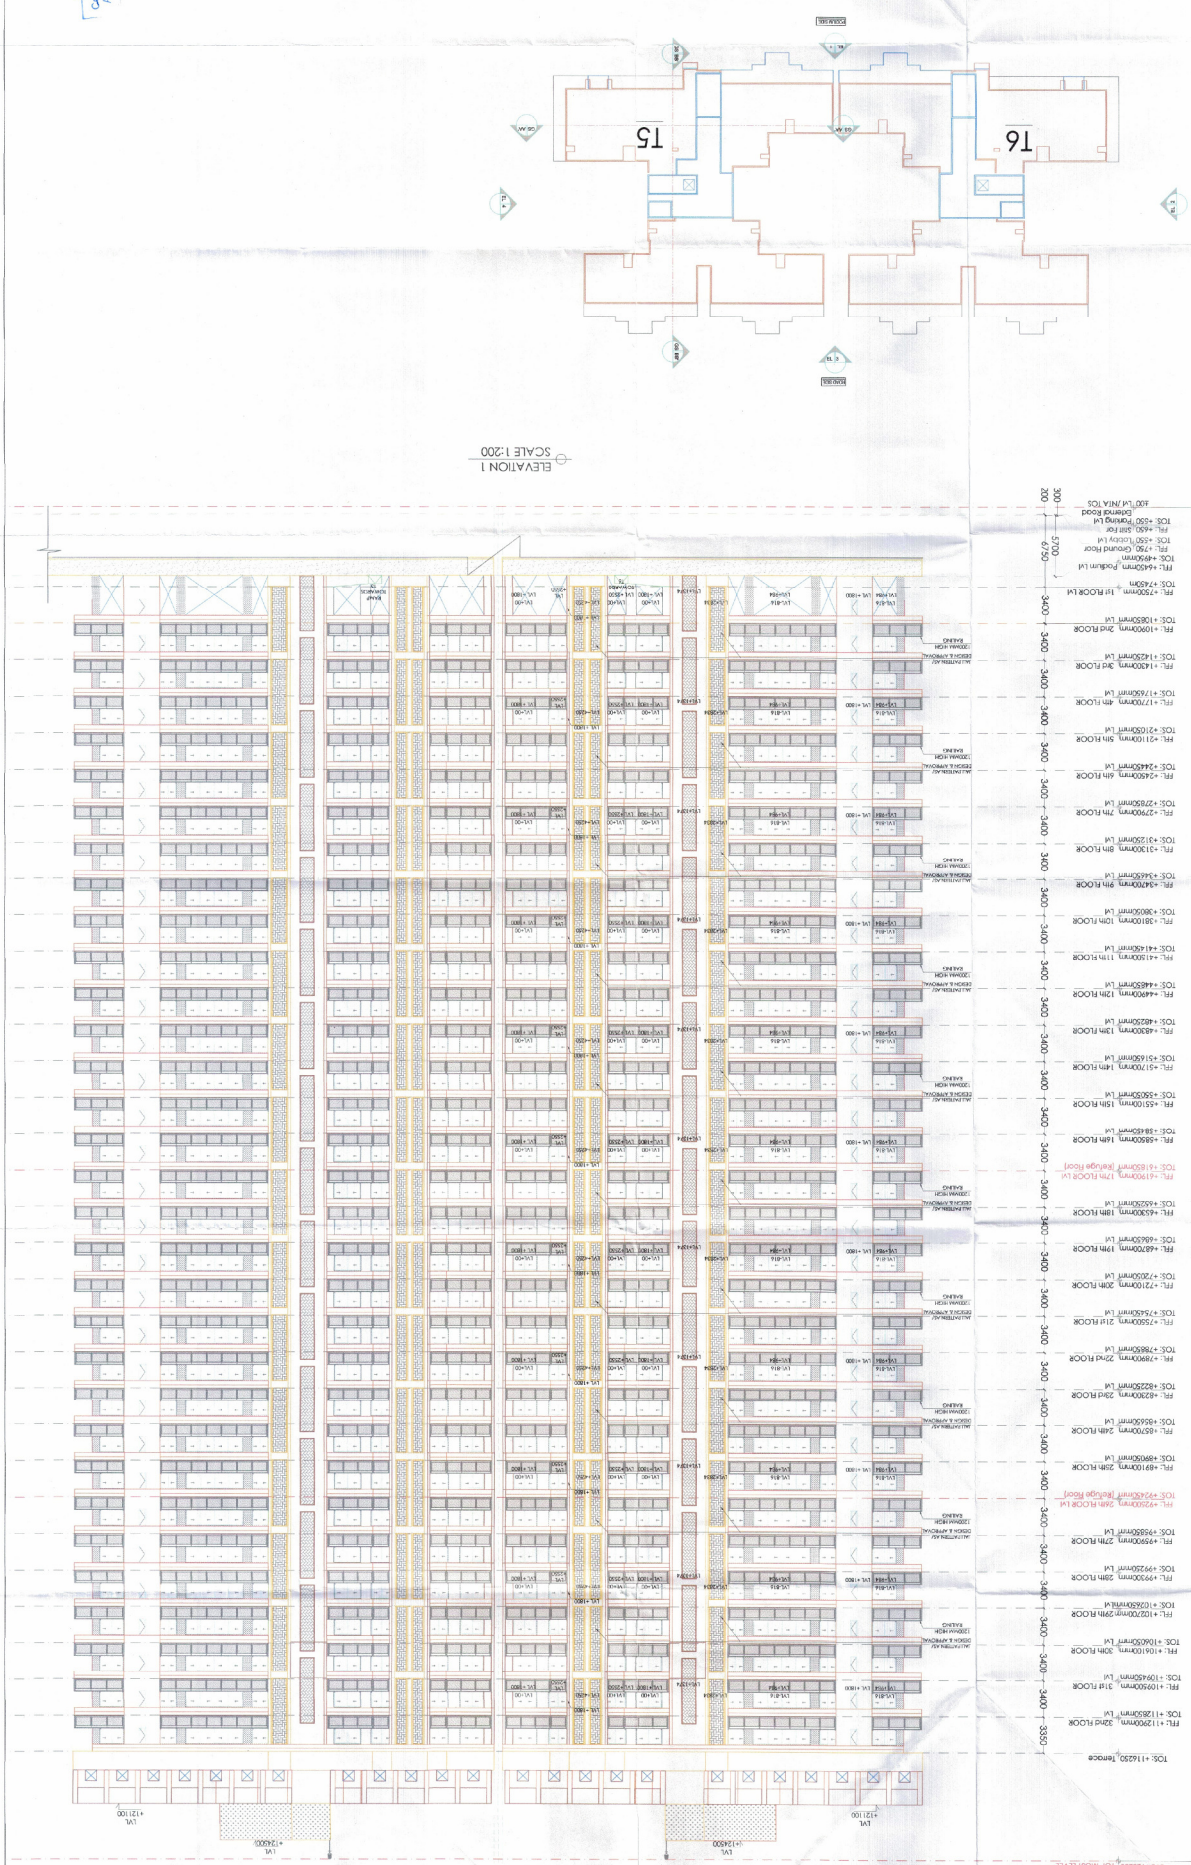

ELEVATION 1
SCALE 1:200

KEY PLAN

STRUCTURE CONSULTANT
Gokani Consultants & Engineers LLP
801 Quantum Tower, Rimbang Lane,
01 S.V. Road, Chinnai, Mad (West),
Mumbai-40064
(Landmark:- SB Bank & HP Filled Pump)

ARCHITECT
Arcop Associates Pvt. Ltd.
Plot-368, Sec-32, Gurgaon-122001
Ph.: 26242050, 26242169
Montreal, Toronto, New-Dehli, Boston

PROJECT

HOUSING COLONY UNDER TOD OVER AN AREA MEASURING 9.568075 ACRES (99.5% RESIDENTIAL AND 0.5% COMMERCIAL) IN REVENUE ESTATE OF VILLAGE GHASOLA, TAHSIL BADSHAHPUR, SECTOR 49, GURUGRAM-GODREJ PROPERTIES LTD.

OWNER'S SIGNATURE _____
 For Goodley Properties Ltd.
 Asstt. Architect
 Council of Architects
 Registration No.: CA/2007/10332

DRAWING NO. AR-15 & 16-201	DRAWING TITLE TOWER 15 & 16 ELEVATION 1
-------------------------------	---