


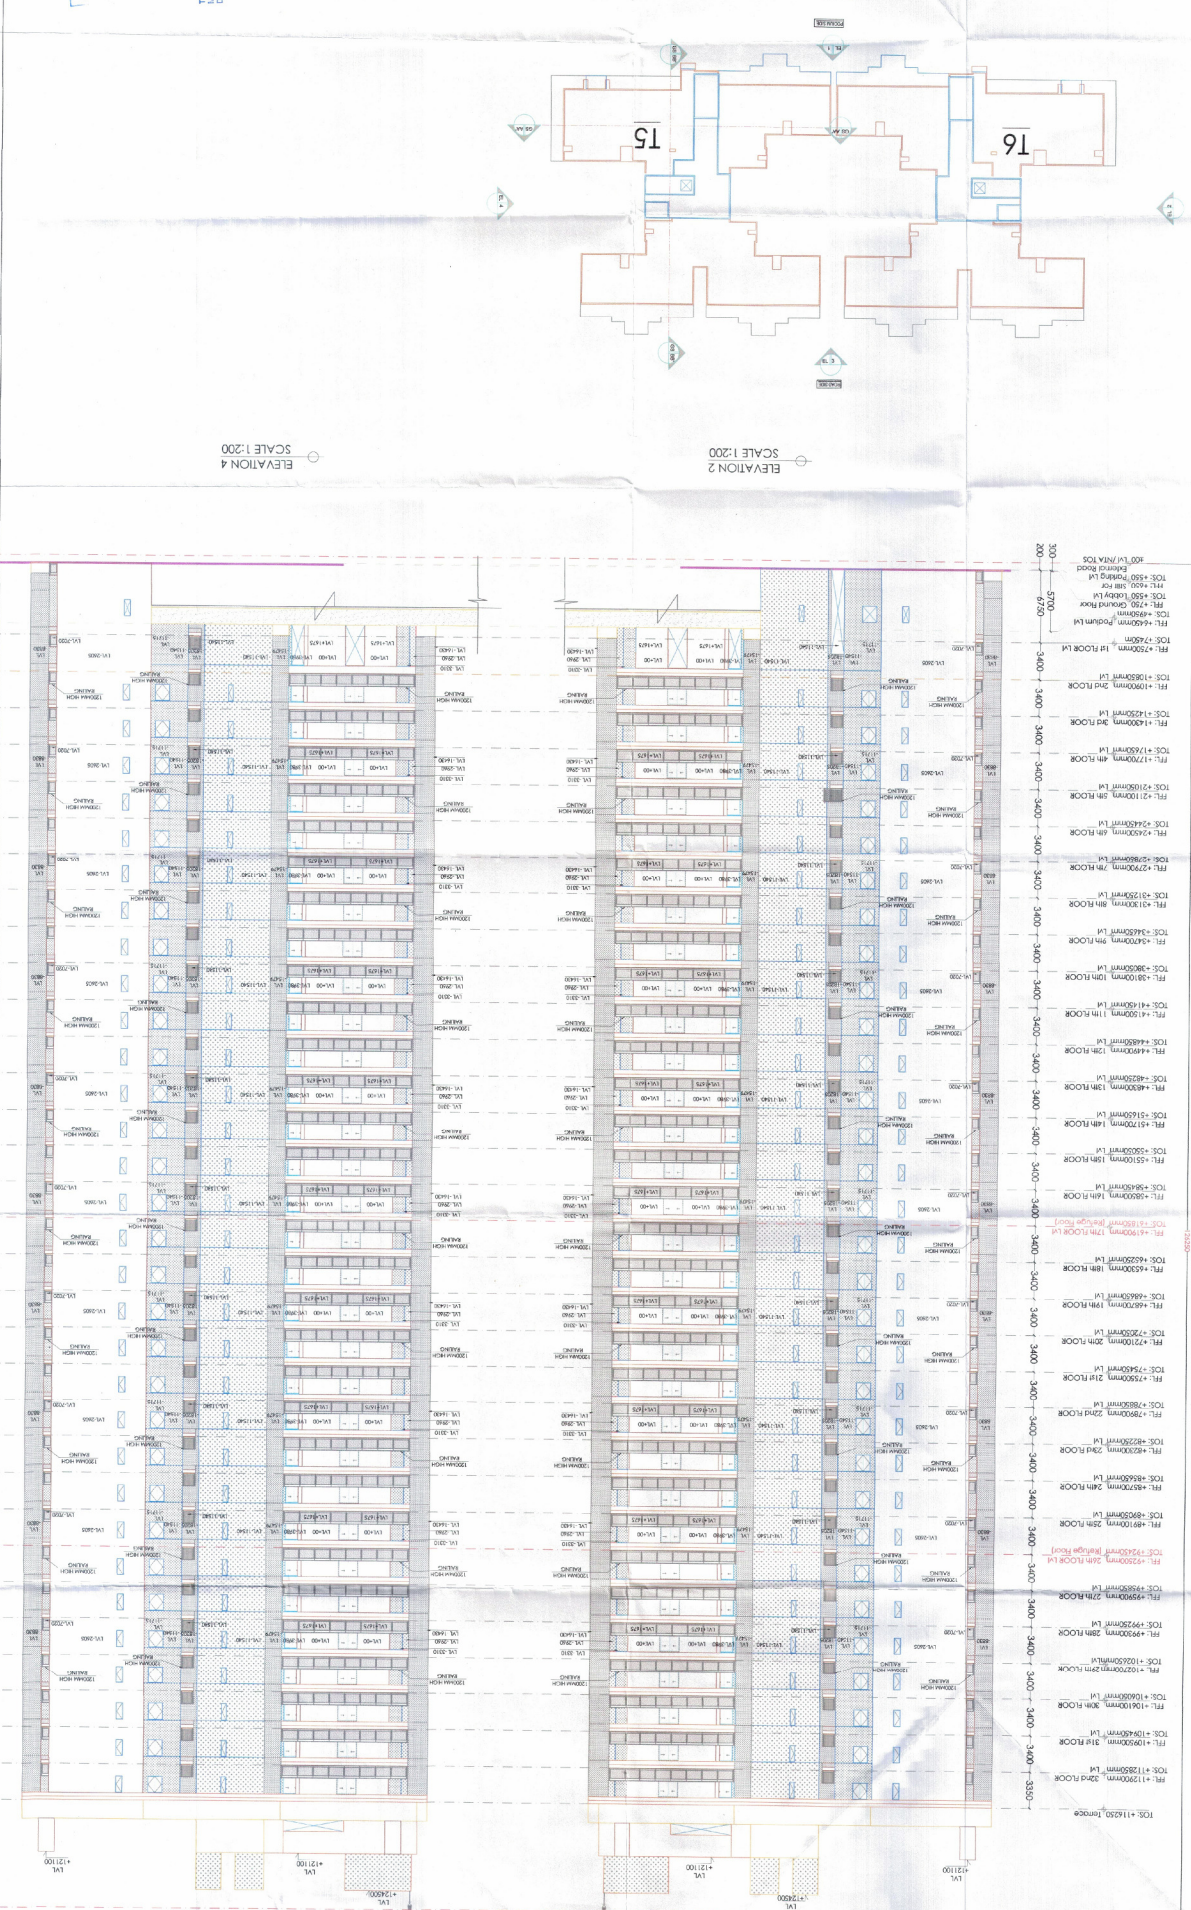

ELEVATION 2
SCALE 1:200

○
ELEVATION 4
SCALE 1:200

KEY PLAN