


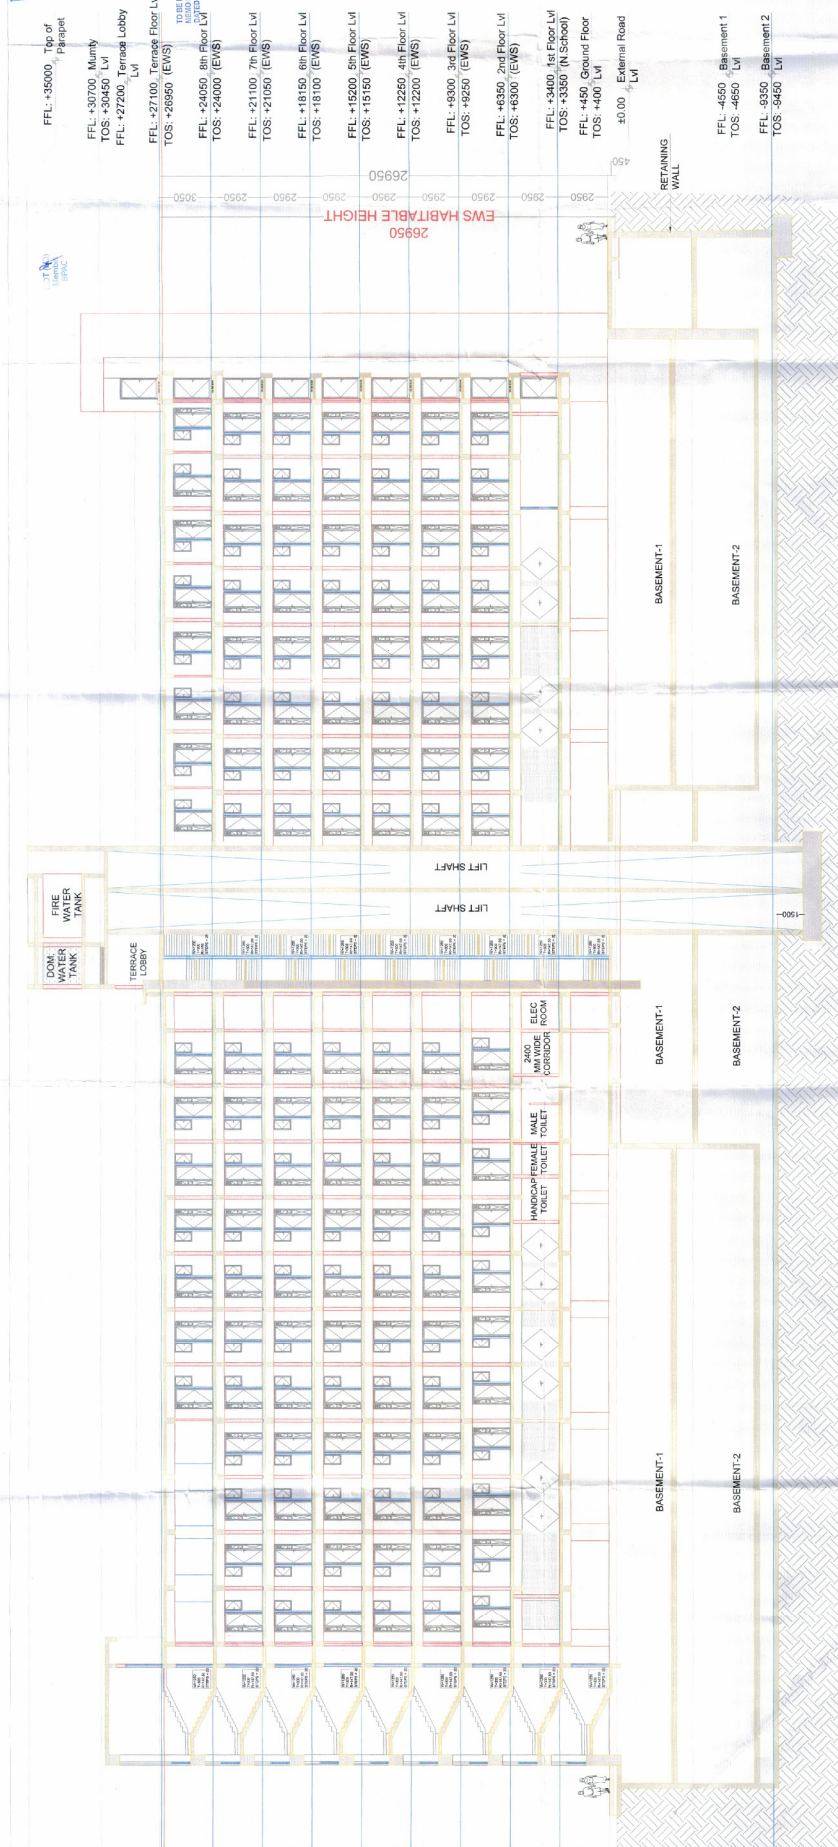

SECTION-BB' (EWS & NURSERY SCHOOL)
SCALE 1:125

[illegible]