

NOTES

 P.A.
 P.A.
 P.A.
 P.A.
 P.A.
 P.A.
 P.A.
 P.A.
 P.A.

SANCTIONED
 TO BE READ WITH THIS OFFICE
 NO NO:-
 TED :

CLIENT
Godrej Properties Ltd.
Unit No. 5c, 5th Floor, Godrej One, Prajshangar,
Vikhroli East, Mumbai - 400079

STRUCTURE CONSULTANT
Gokani Consultants & Engineers LLP
801 Quantum Tower, Romburg Lane,
Off S.V. Road, Chincholi, Malad (West),
Mumbai-400064
Landmark: Sitaple & Jai Shreeji Purmsol


ARCHITECT
Arcorp Associates Pvt. Ltd.
Plot- 34B, Sec-32, Gurgaon-122001
Ph.: 26242050, 26242169

PROPOSED LAYOUT PLAN OF GROUP HOUSING COLONY UNDER TWO AN AREA MEASURING 9.56875 ACRES 199.55% RESIDENTIAL AND 0.5% COMMERCIAL IN REVENUE ESTATE OF VILLAGE GHASOLI, TAHSIL BANSDHAPUR, SECTOR 47, GURUGRAM, GODEEJ PROPERTIES LTD.
NO. 147 OF 2023 DATED 18.07.2023

Joint Architect
Council of Architecture
Registration No.: CA2007/40332

DRAWING TITLE  Authorised Signatory	DRAWING NO.

SITE SECTION CC

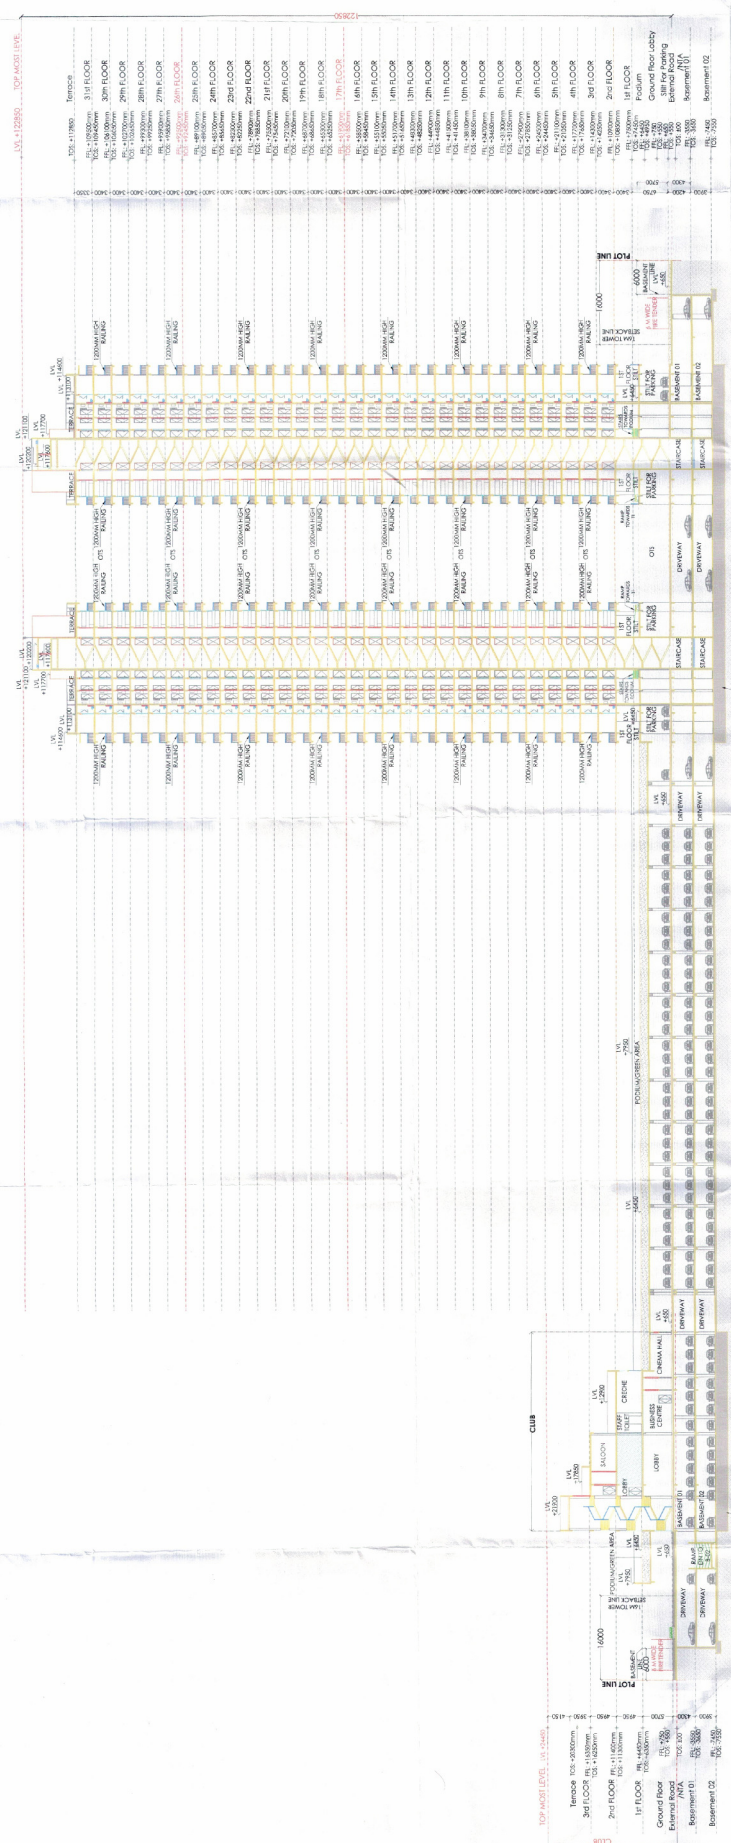

SITE SECTION CC'
SCALE 1:400