


# ZONING PLAN

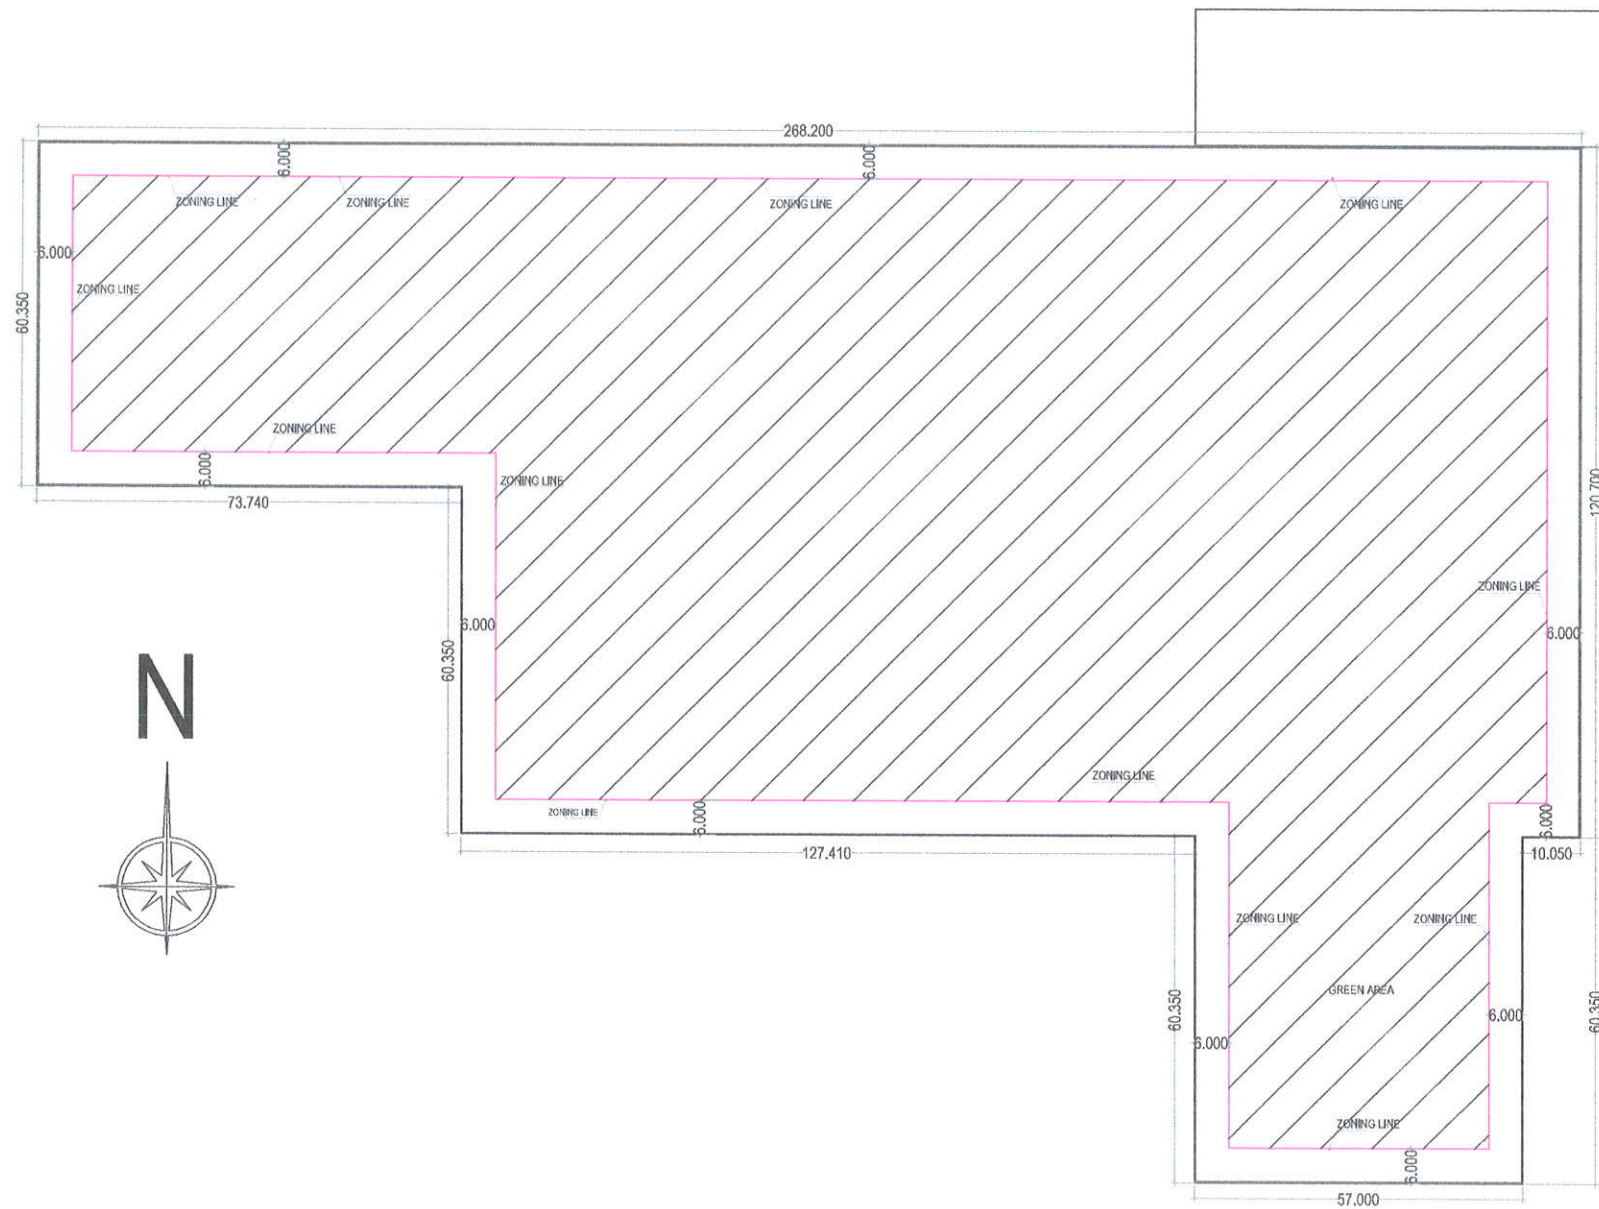

24.0 Mtr. WIDE ROAD

ROAD 75.0 Mtr. WIDE ROAD

PROJECT TITLE :  
PROPOSED- REVISED DRAWING/S OF  
GROUP HOUSING SCHEME  
MEASURING 8.376 ACRES (AFTER  
REDUCING MIGRATED AREA)  
UNDER LICENCE NO.13 OF 2013  
DATED 18.03.2013 IN SEC-22,  
DHARUHERA BEING DEVELOPED BY  
S.K.G. BUILDCON PVT.LTD. AND  
AMBITION COLONIZER PVT. LTD.  
IN COLLABORATION WITH  
DWARKADHIS PROJECTS PVT. LTD.

DRAWING TITLE:-

DRG NO.

ZONING PLAN

SCALE 1:500

DATE

DEALT

JOB NO.

ARCHITECTS:

**A SATYA**  
ARCHITECTS

ARCHITECTS & INTERIOR DESIGNERS  
1st Floor, SCO-36,  
SATYA PARKASH HUDA JAIL COMPLEX,  
SHARMA NEAR SADAR BAZAR,  
ARCHITECT GURGAON- 122001  
CA/2000/26278  
TELEPHONE- 0124- 4380570  
e-mail : satyaparkasharchitect@gmail.com,  
satyaarchitects@rediffmail.com

Dwarkadhis Projects Pvt. Ltd.

*V. Jain*  
Authorised Signatory

OWNER