


# DEMARCATIION PLAN

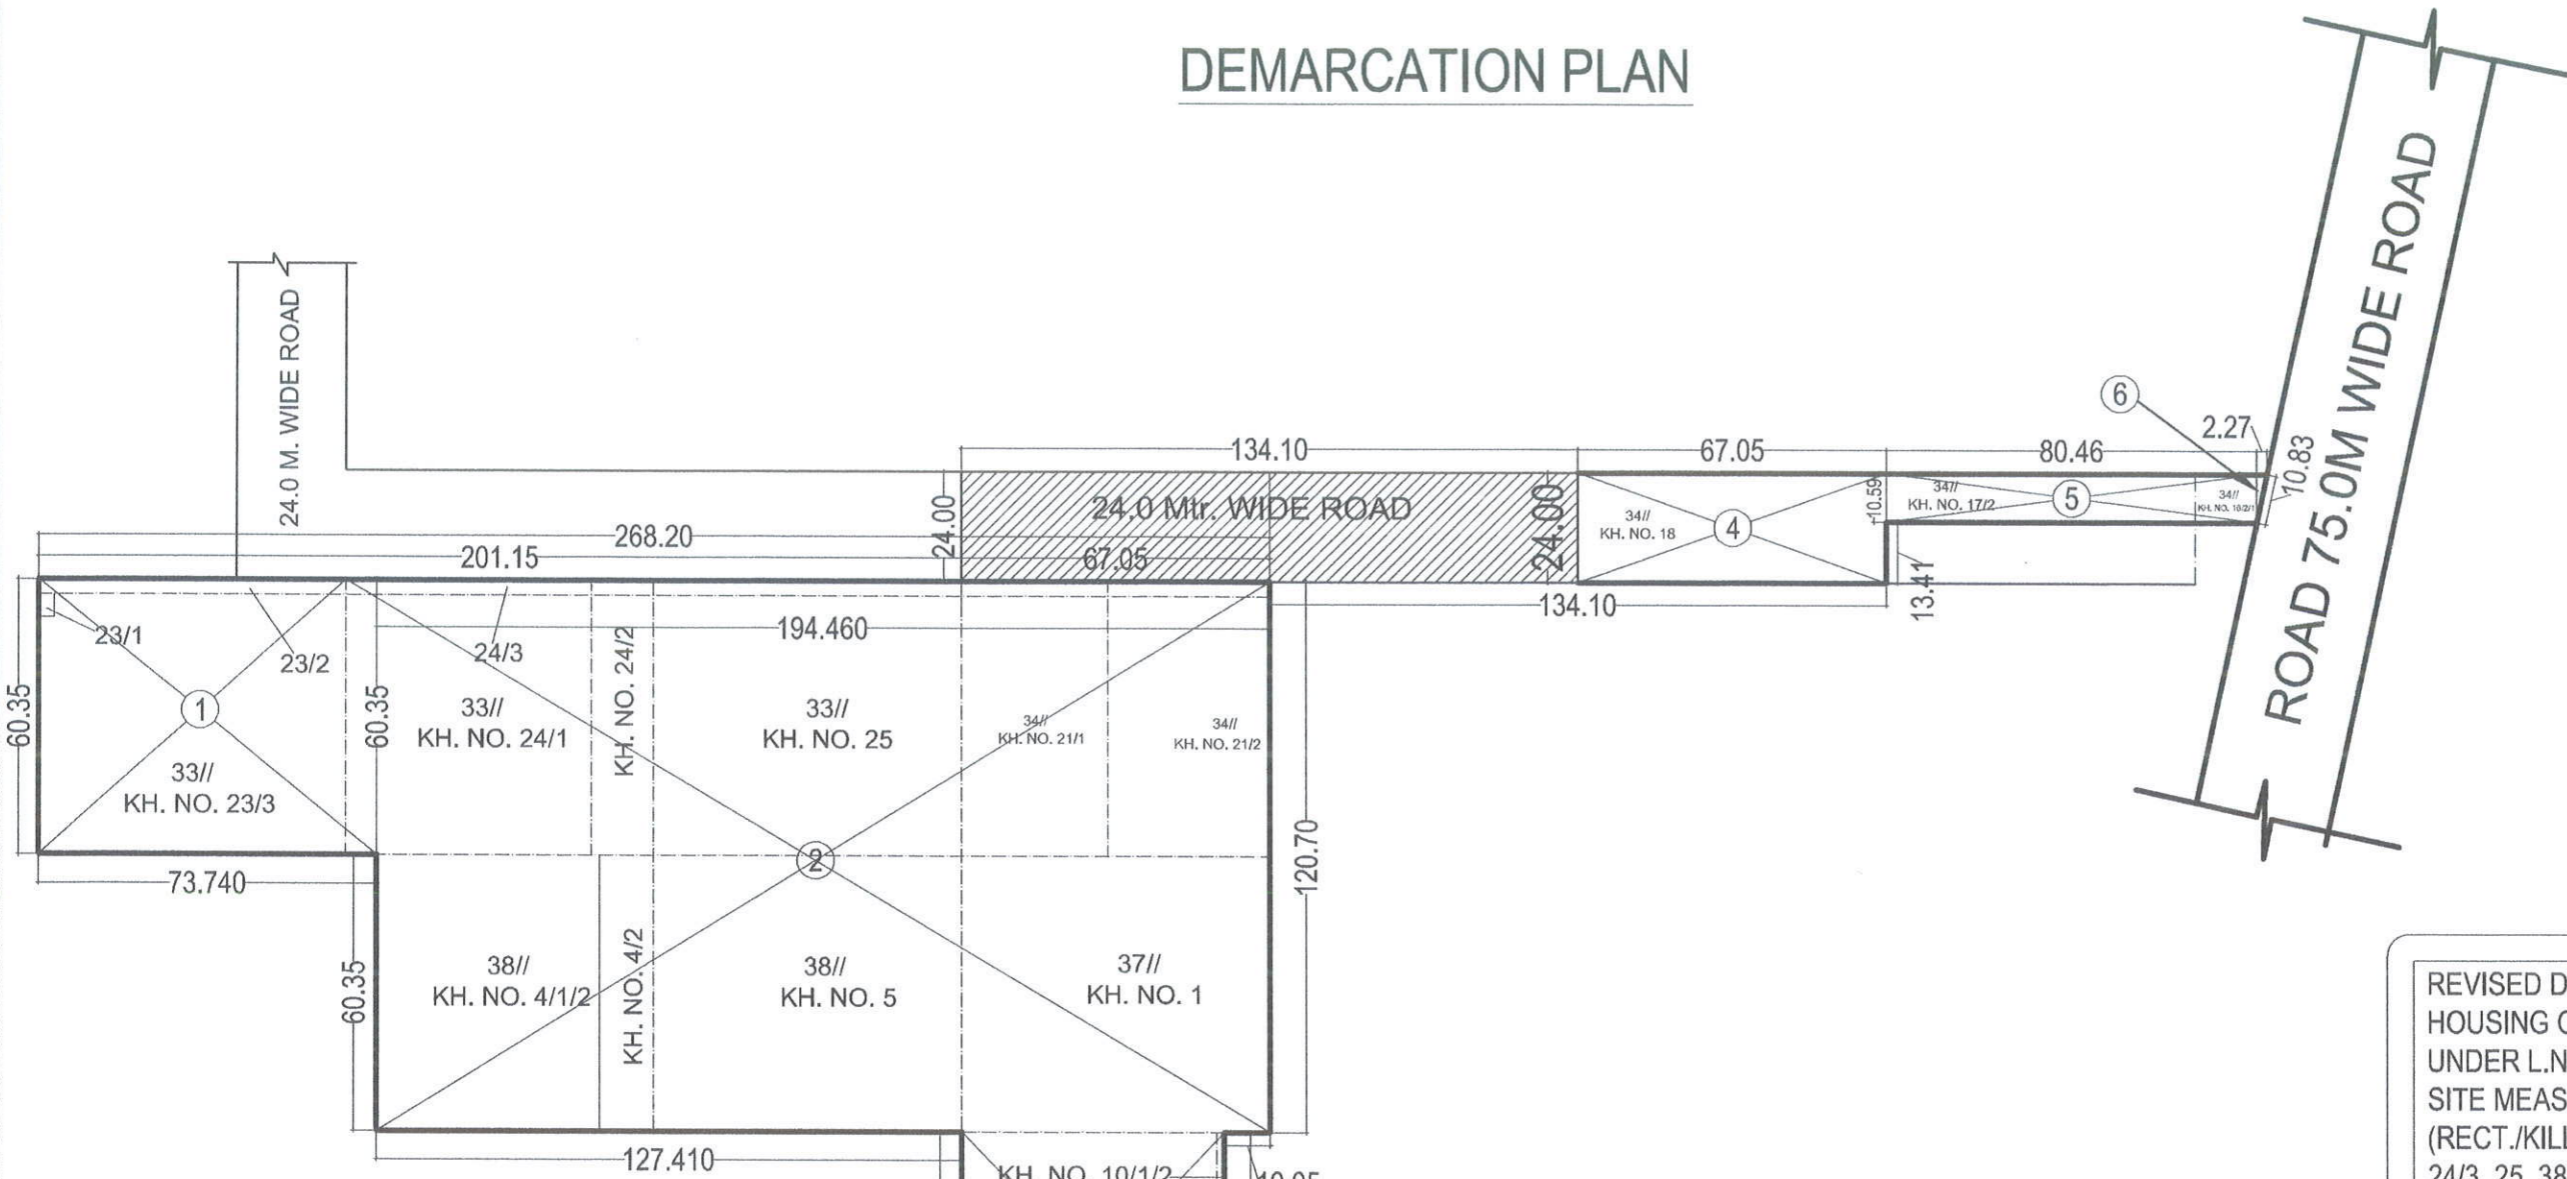

### AREA STATEMENT

S.No.	Length	Width	Total Area	UOM
Detail-1 ( RECTANGLE)	73.74	60.35	4,450.21	Sqm
Detail-2 ( RECTANGLE)	194.46	120.70	23,471.32	Sqm
Detail-3 ( RECTANGLE)	57.00	60.35	3,439.95	Sqm
Detail-4 ( RECTANGLE)	67.05	24.00	1,609.20	Sqm
Detail-5 ( RECTANGLE)	80.46	10.59	852.07	Sqm
Detail-6 ( TRIANGULAR)	2.27	10.59	12.02	Sqm
<b>Total Area In Sqmt</b>			<b>33,834.77</b>	<b>Sqm</b>
<b>Total Area In Acre</b>			<b>8.361</b>	<b>Acre</b>



24 Mtr. WIDE ROAD UNDER L.NO. 6 of 2019



TOTAL LAND AREA UNDER LICENSE NO. 13 OF 2013 is 13.237 ACRES.  
LESS AREA UNDER DDJAY LICENSE NO. 15 OF 2019 is 4.8616 ACRES.  
NET BALANCE AREA IN LICENSE NO. 13 OF 2013 IS 8.361 ACRES.

REVISED DEMARCATIION PLAN OF GROUP HOUSING COLONY UNDER L.NO. 13 OF 2013  
SITE MEASURING =8.361 ACRES  
(RECT./KILLA NO. 33//23/1, 23/2, 23/3, 24/1, 24/2, 24/3, 25, 38//4/1/2, 4/2, 5, 34//21/1, 21/2, 16/2/1, 17/2, 18, 37//1, 10/1/2, 10/2, IN THE REVENUE ESTATE OF VILLAGE-MAHESHWARI, TEHSIL-DHARUHERA.

PROJECT:-  
FOR M/S SKG BUILDCON PVT. LTD. & M/S AMBITION COLONISERS PVT .LTD. WITH DWARKADHIS PROJECTS PVT. LTD.

SCALE 1:500

ARCHITECTS:

**A SATYA ARCHITECTS**  
ARCHITECTS & INTERIOR DESIGNERS  
1st Floor, SCO -36, CHUDA JAIL COMPLEX, NEAR SADAR BAZAR, GURGAON- 122001  
TELEPHONE- 0124- 4380570  
e-mail : satyaprakasharchitect@gmail.com, satyaarchitects@rediffmail.com

OWNER'S SIGN

Dwarkadhis Projects Pvt. Ltd.

*V. Jain*  
Authorised Signatory