



COMMUNITY FACILITY				
DOOR/ WINDOW	ROUGH OPENING	SILL	LINTE	
D01	1900X2400	-	2400	
D02	2000X2400	-	2400	
D03	1500X2400	-	2400	
D04	1050X2400	-	2400	
D05	900X2100	300	2400	
D06	1200X2400	-	2400	
D07				
F001	1800X2400	-	2400	
F002	2000X2400	-	2400	
F003	750X2100	300	2400	
F004				
DW01	5050X3200	-	3200	
DW02	3600X3200	-	3200	
DW03	6000X3200	-	3200	
DW04	3100X3200	-	3200	
DW05	3750X2400	-	2400	
DW06	4400X2400	-	2400	
DW07	3600X2400	-	2400	
W01	2400X3200	-	3200	
W02	2700X1800	600	2400	
W03	1200X1800	600	2400	
W04	3100X1800	600	2400	
W05	3600X3200	-	3200	
W06	1800X1300	1100	2400	
W07	1500X2400	-	2400	
W08	6000X2600	600	3200	
W09	4150X2600	600	3200	
OP01	750X1200	1200	2400	
OP02	1200X2400	-	2400	
OP03	1400X2400	-	2400	
OP04	2100X2100	-	2400	
AP01	600X2100	300	2400	

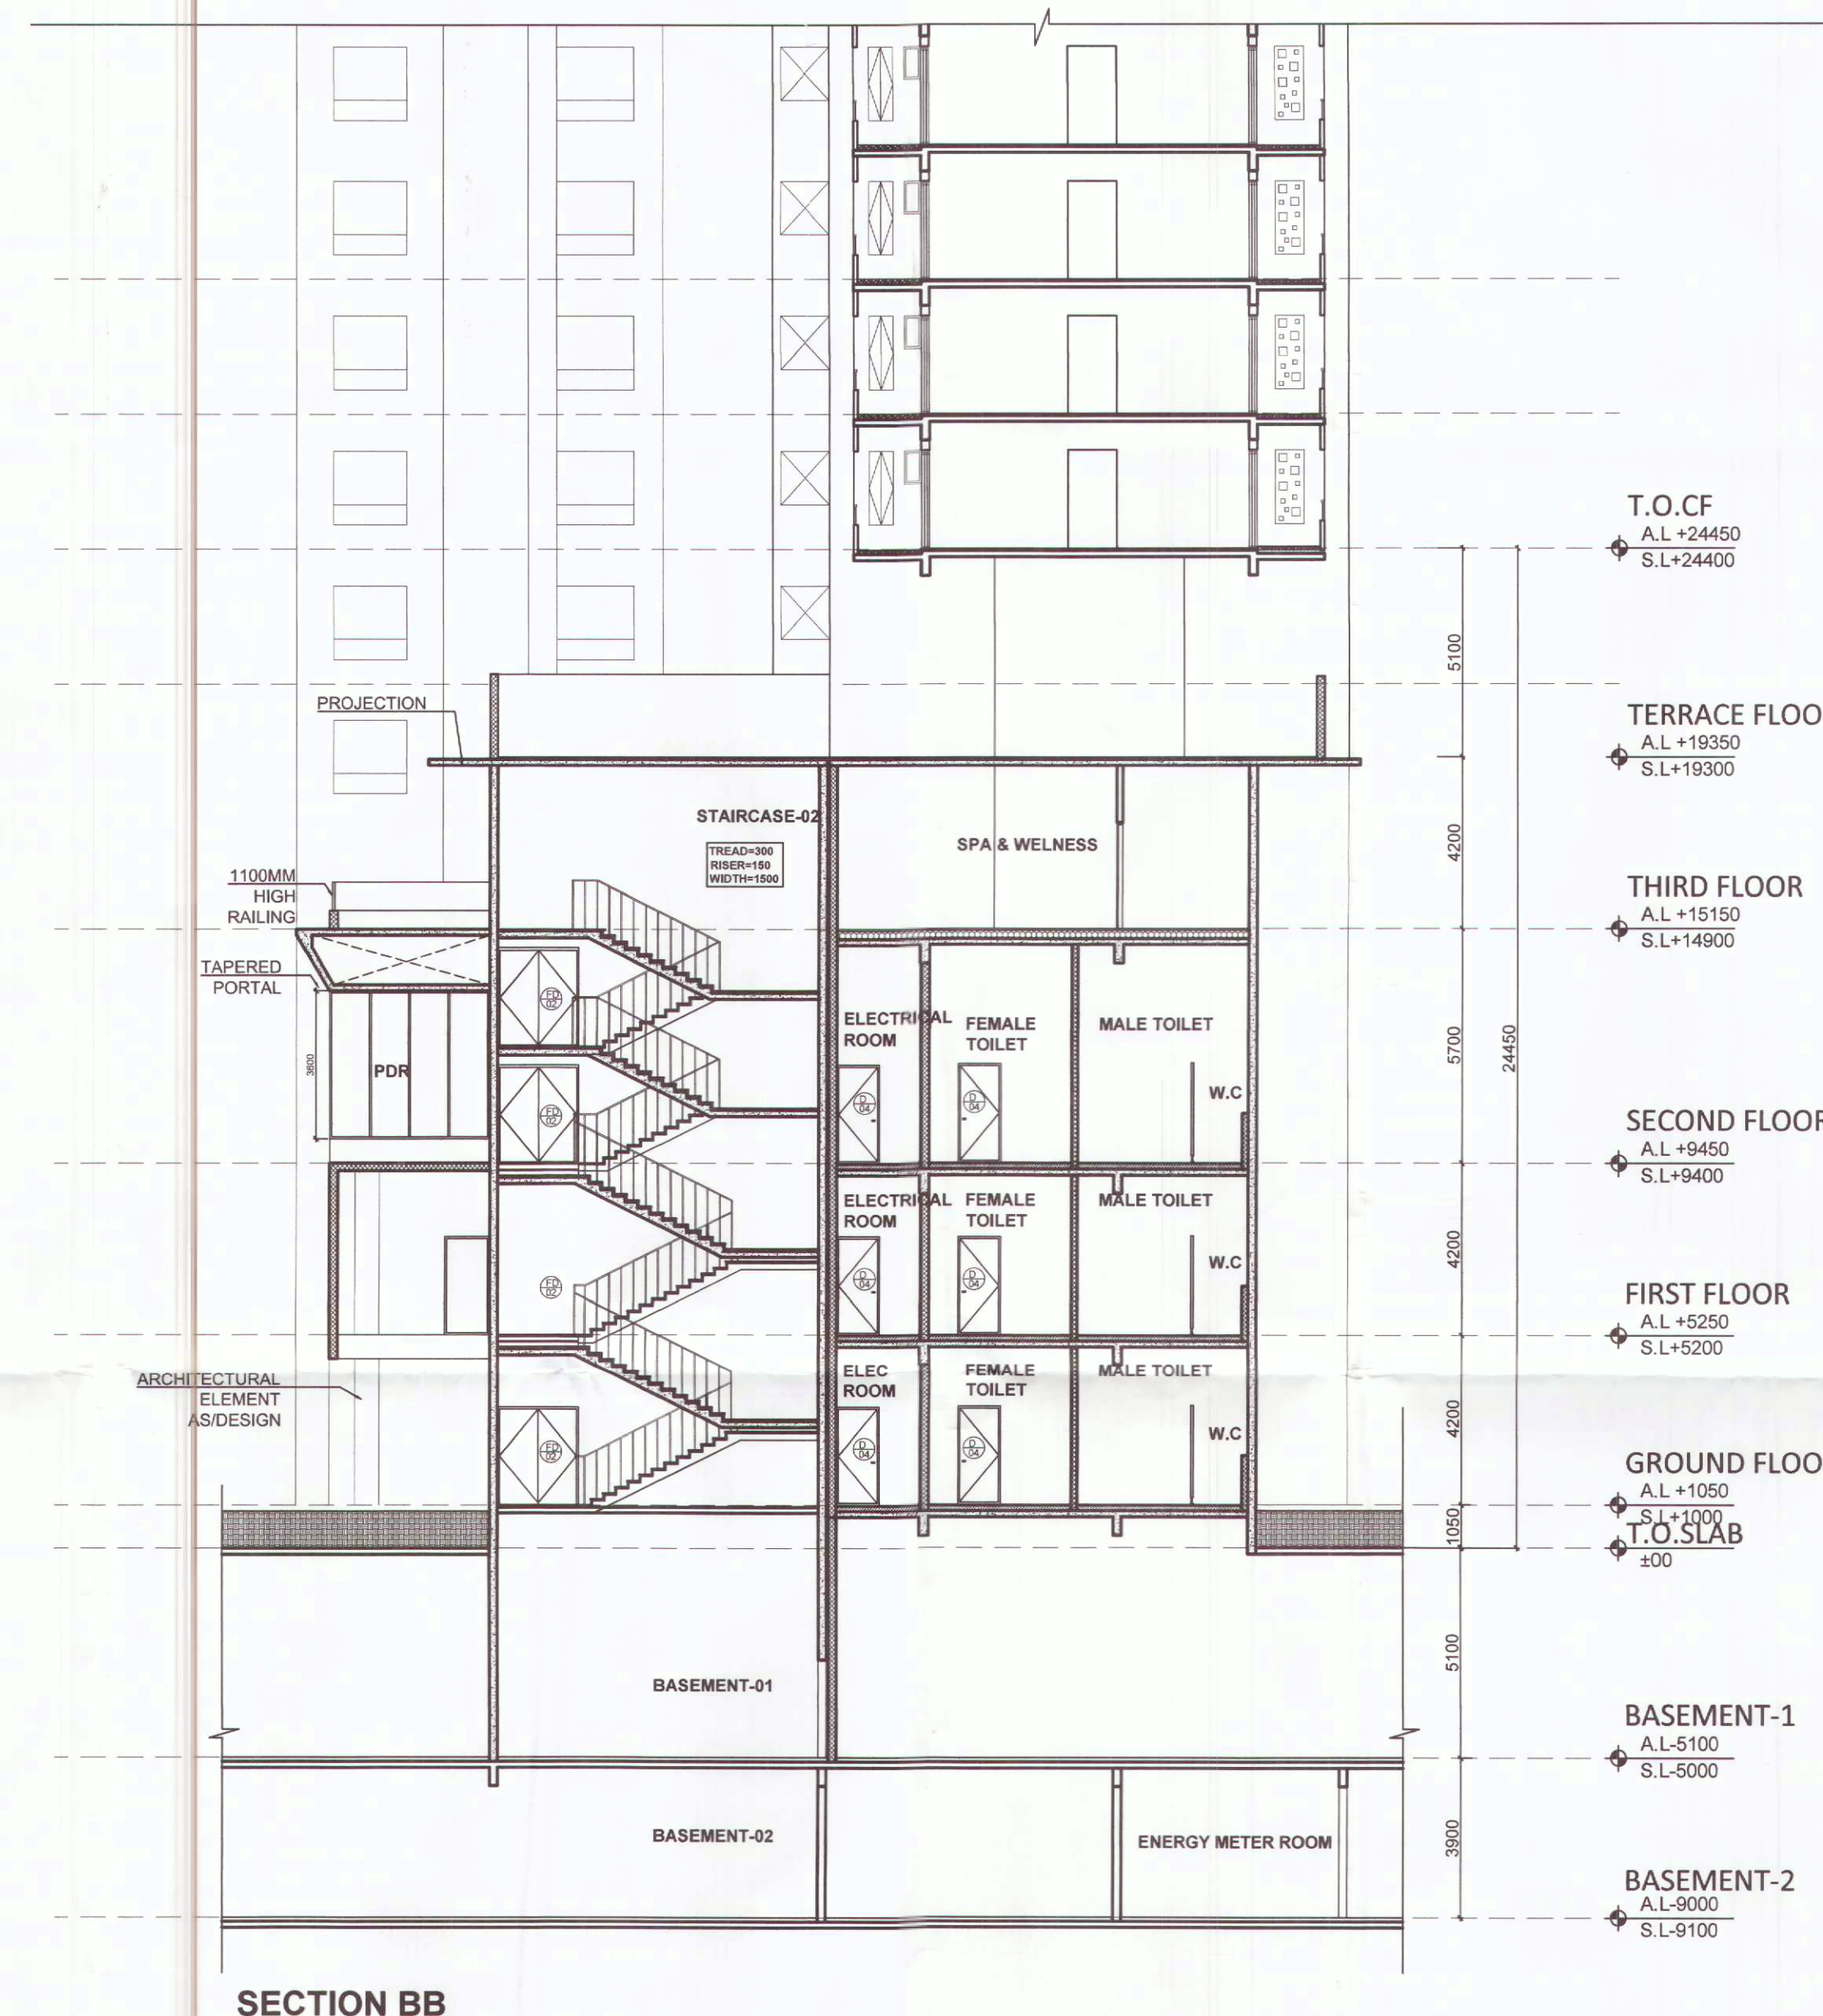

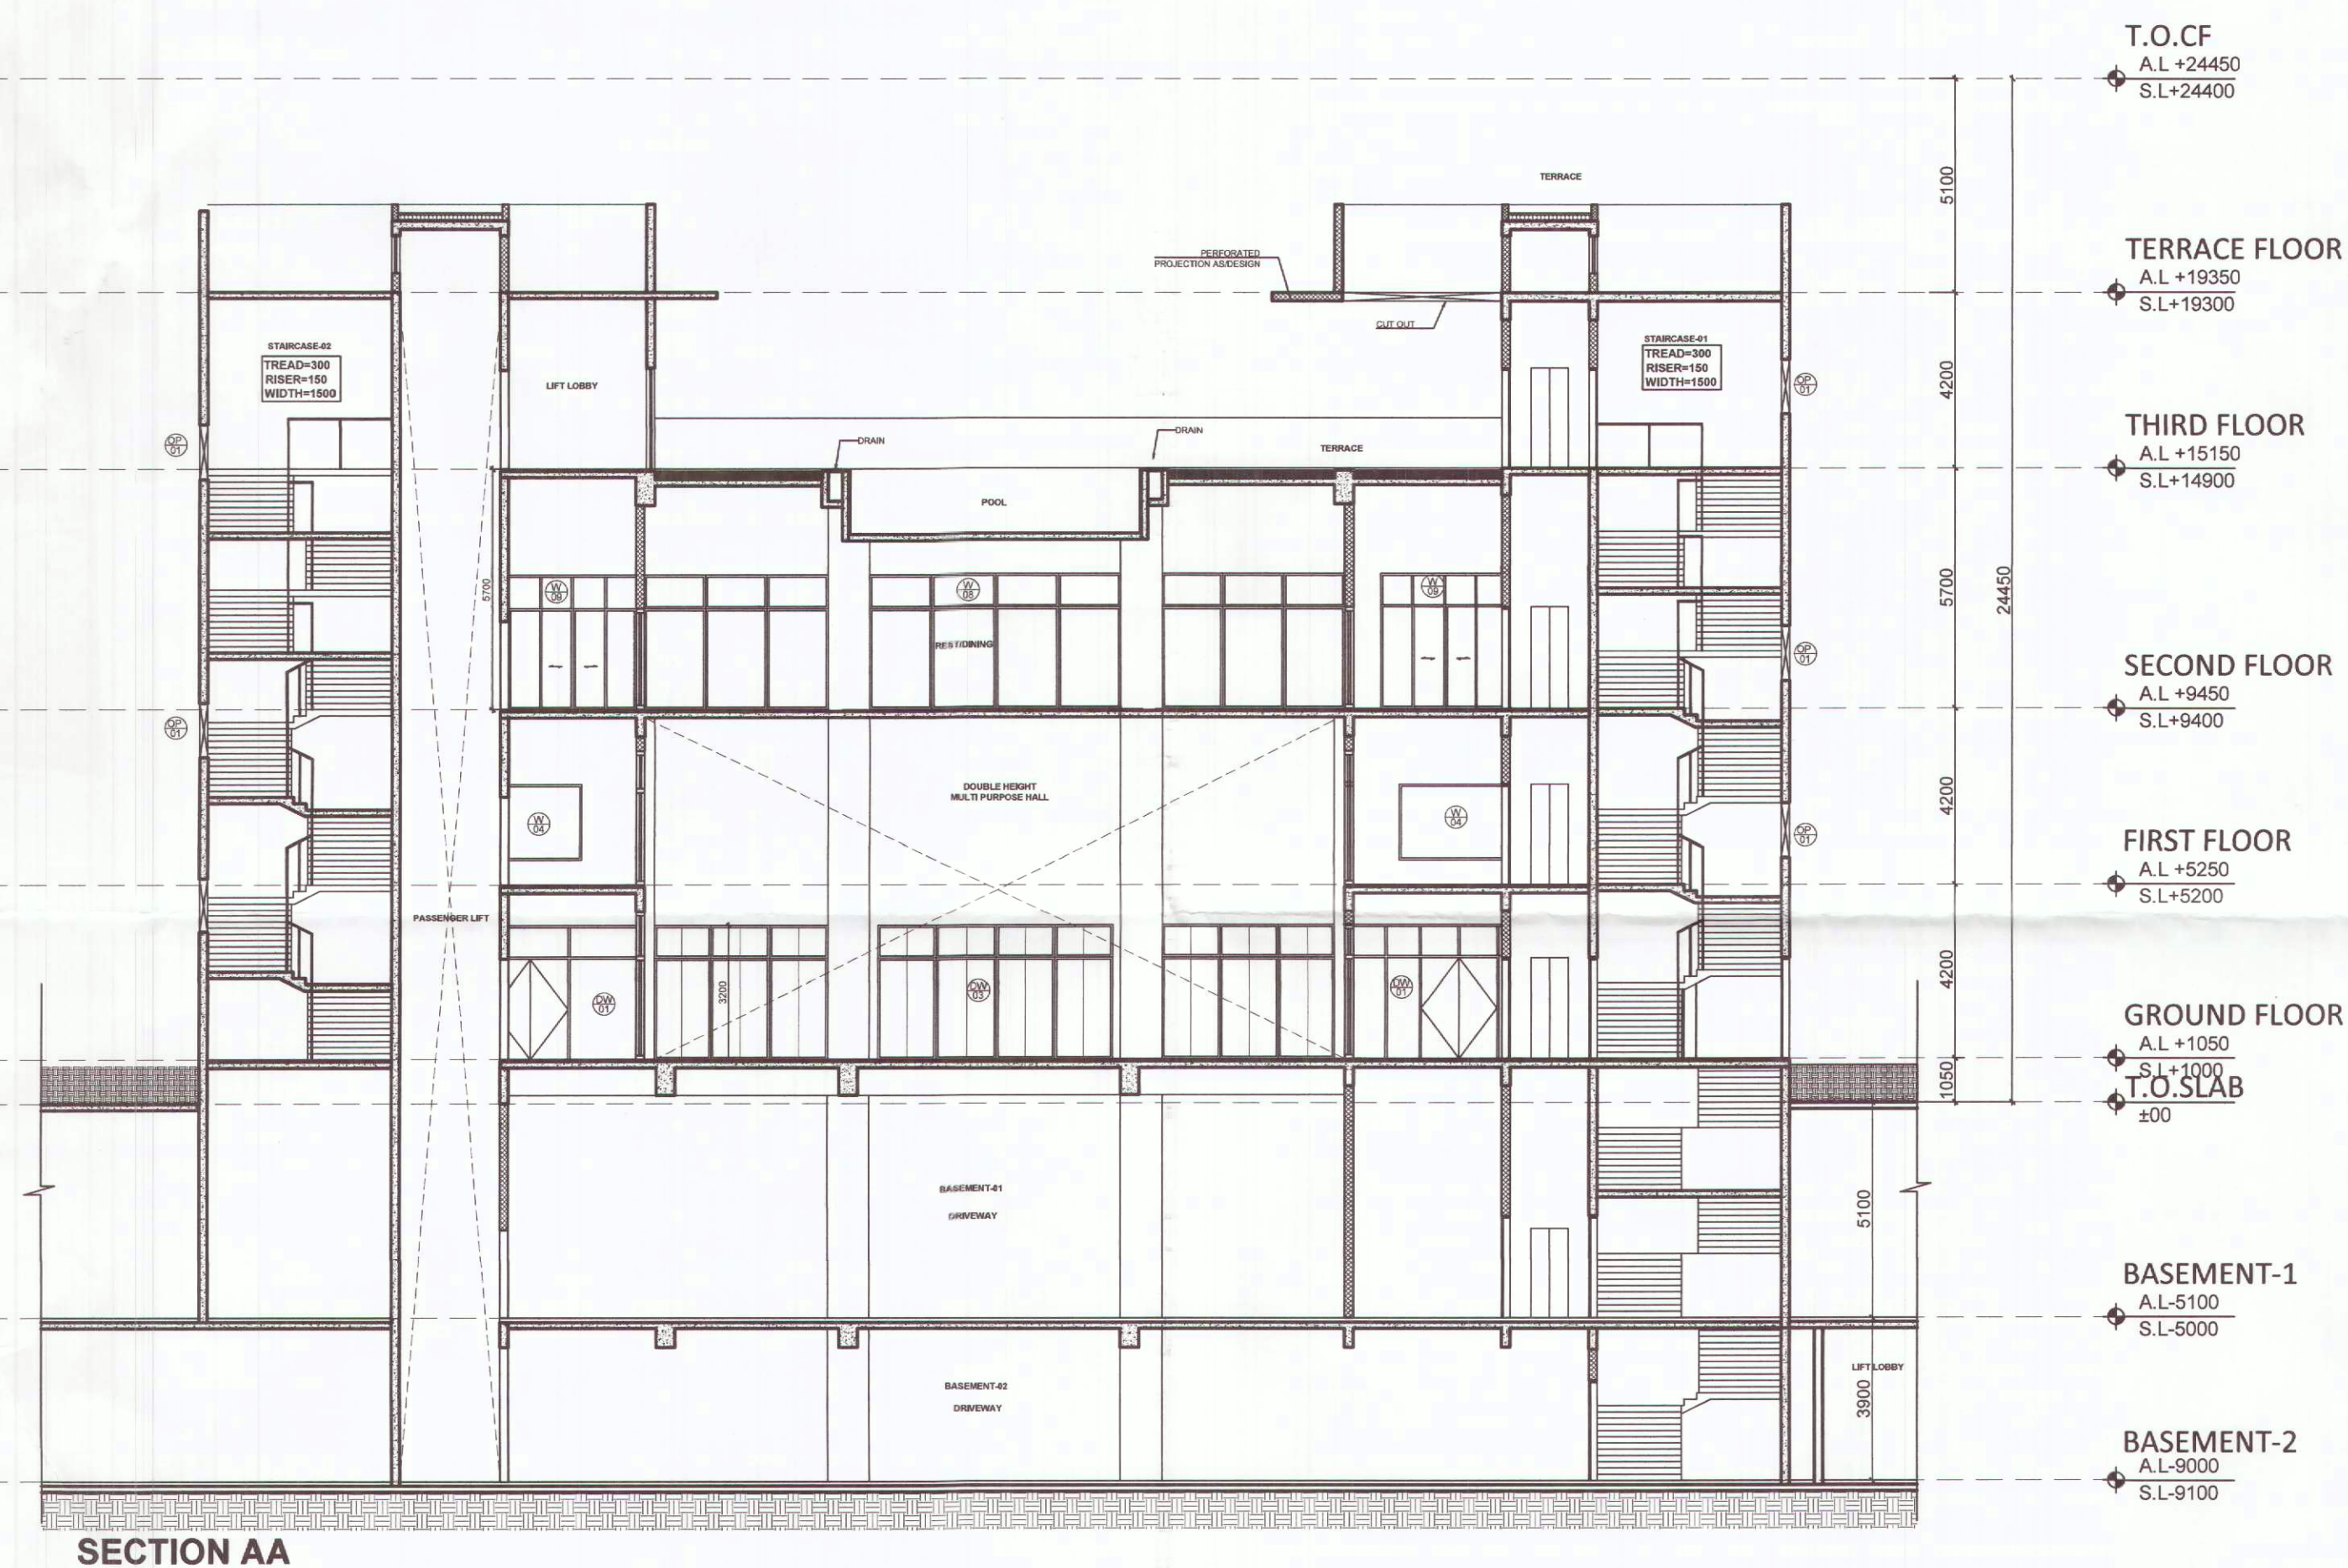




D.T.P. (HQ) S.T.P. (HQ) S.T.P. (G) C.T.P.
 Member Member Secretary Member Chair
 B.P.A.C. B.P.A.C. B.P.A.C. B.P.A.C.

Architect (HQ) ATP (HQ) (Dinesh Kumar)
PA(HQ)

SANCTIONED
 TO BE READ WITH THIS OFFICE
 MEMO NO.: 26034
 DATED: 02/08/23

JD. PA. AIP

AD WENT THIS OFF

PROPOSED GROUP HOUSING UNDER
RETIREMENT HOUSING POLICY AREA 2.60
ACRES. IN SECTOR 50, GURUGRAM

COMMUNITY FACILITY-
SECTIONS

DRG.NO. M-CF-4.1

SCALE : 1:150
DATE : 27.12.2022

DEALT : SIMRAN
For PIONEER.UK SE
PIONEER SIGN

ARCHITECT:

0

5

Registration No. CA/99/2553
FLP ARCHITECTS SIGN

DEALT: SIMRAN
CA Registration No. 0199/2553
For PIONEER LK SENIOR LIVING LLP ARCHITECTS SIGN