
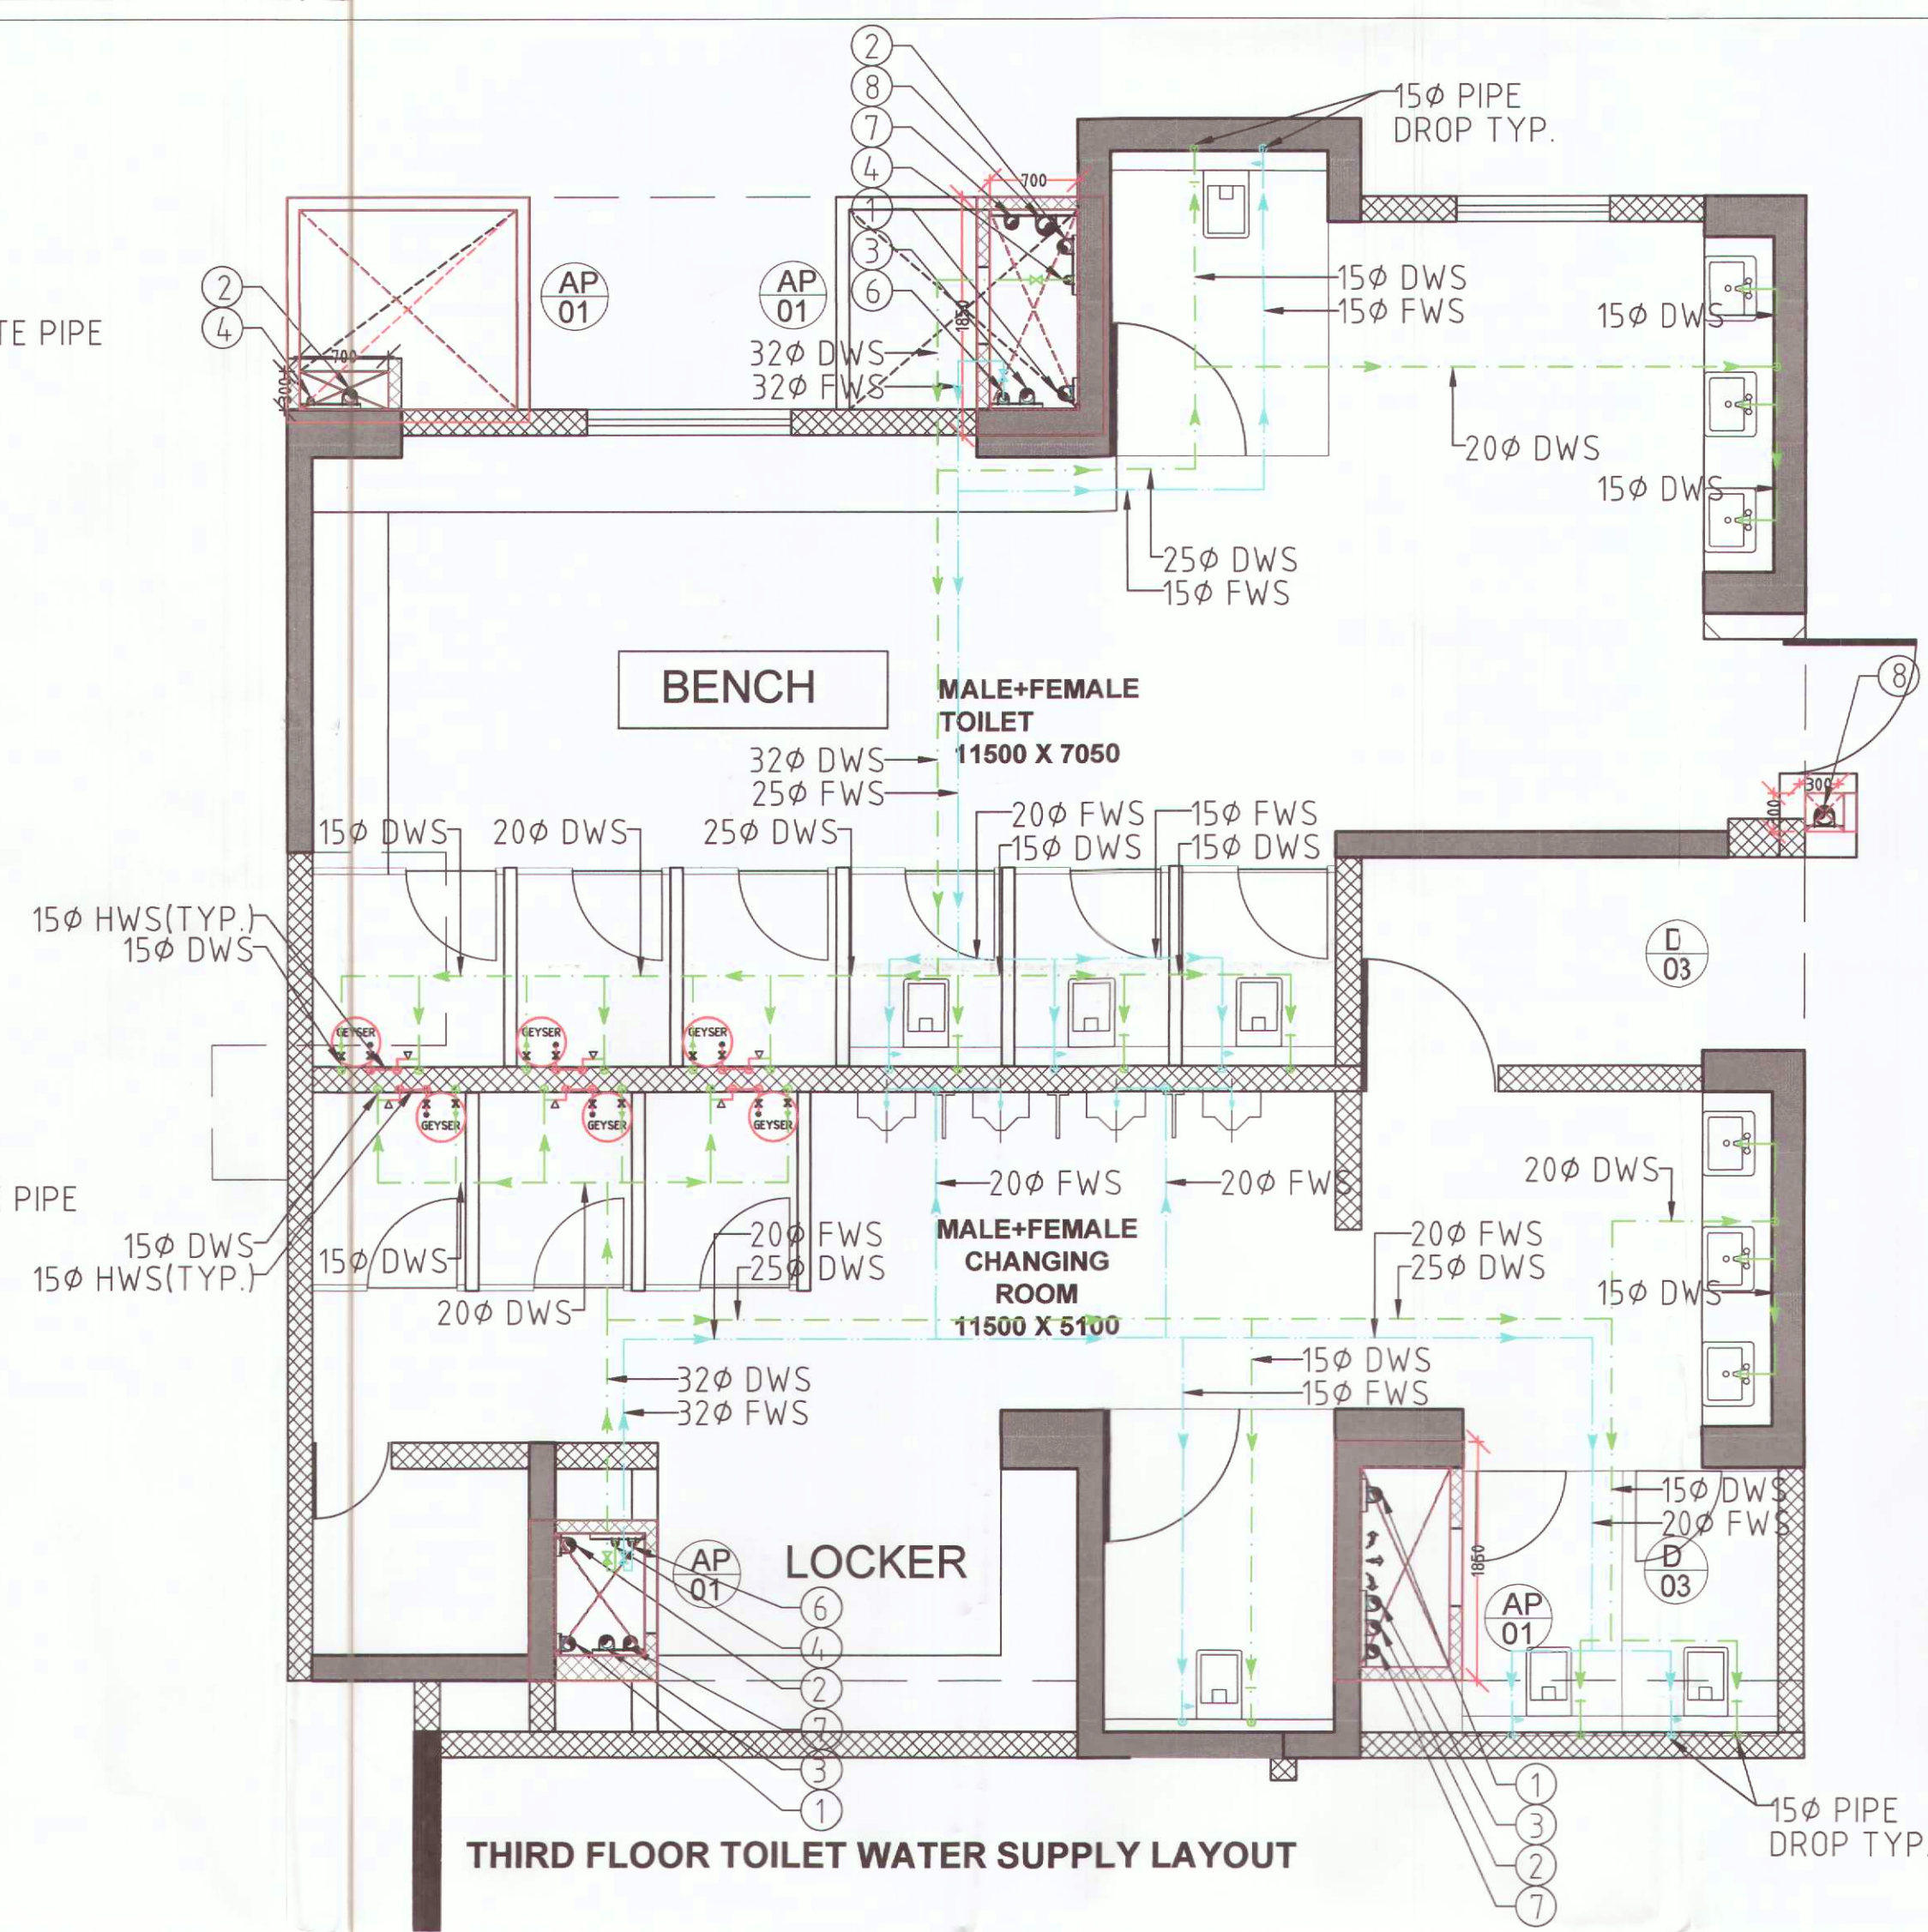



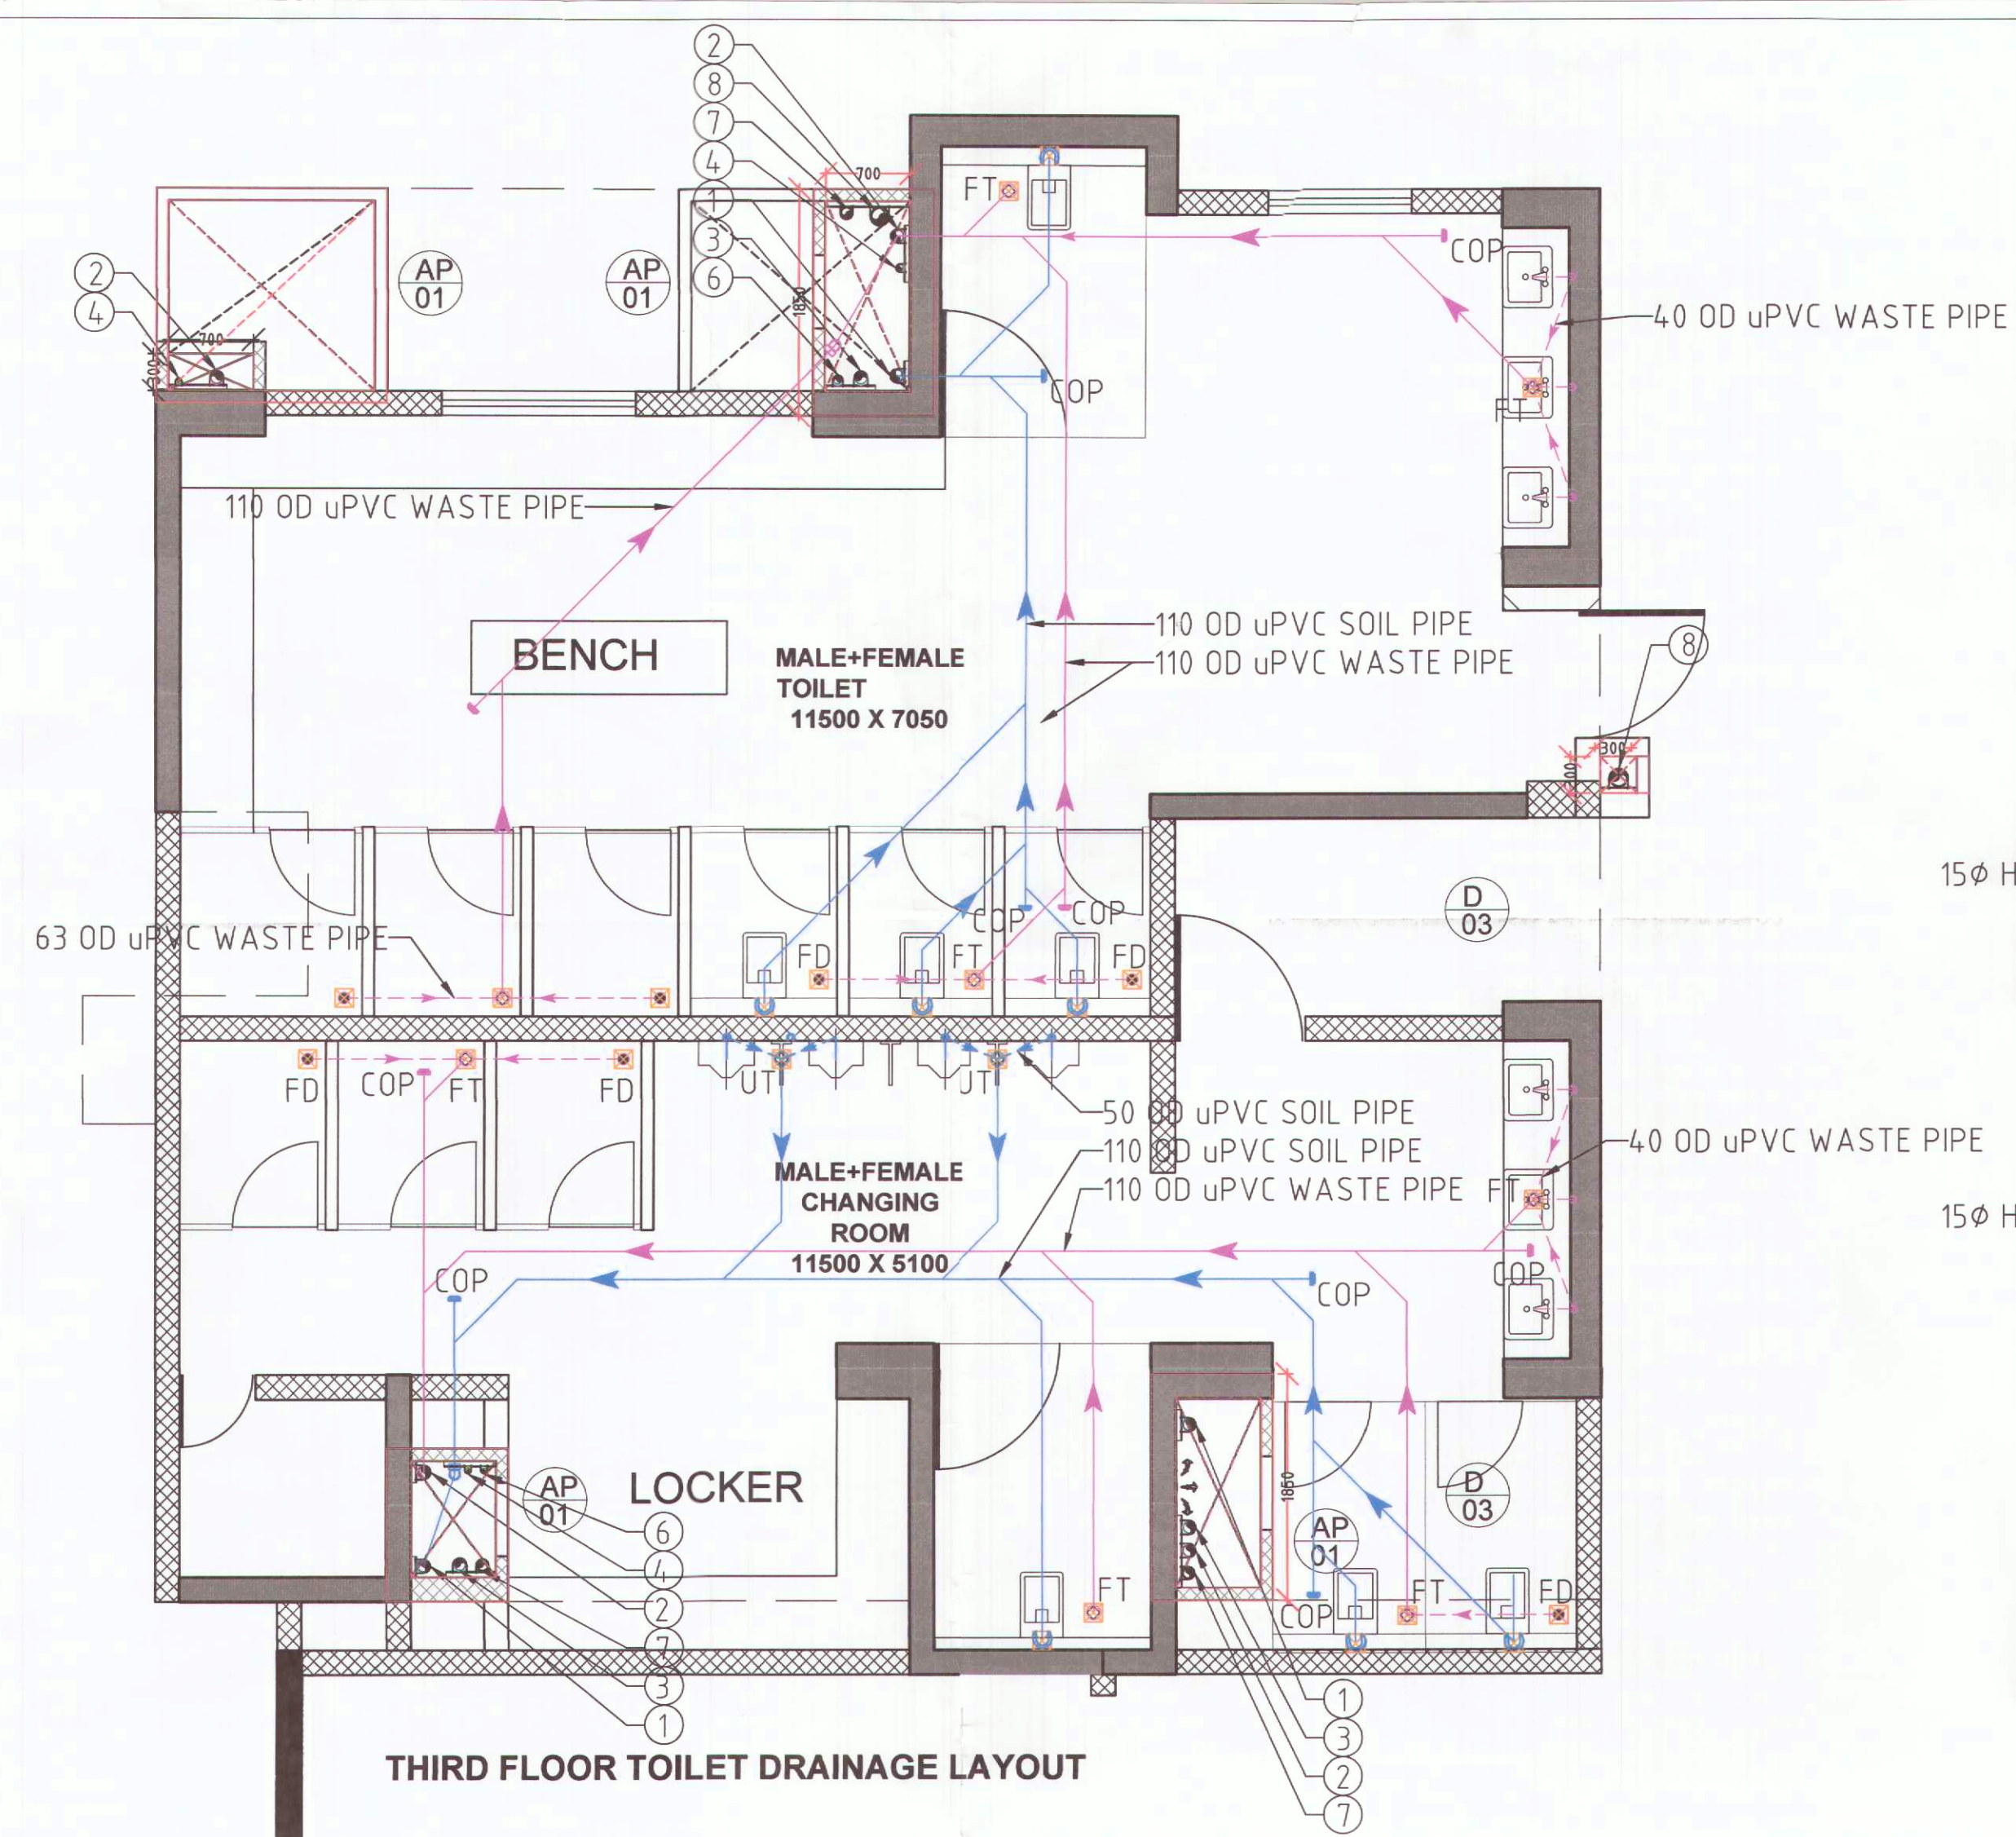


S.NO.	DESCRIPTION	SYMBOL
1.	110 OD uPVC VERTICAL SOIL & VENT PIPE	①
2.	110 OD uPVC VERTICAL WASTE & VENT PIPE	②
3.	90 OD uPVC ANTISYPHONIC PIPE	③
4.	DOMESTIC WATER SUPPLY PIPE	④
5.	FLUSHING WATER SUPPLY PIPE	⑤
6.	90 OD uPVC RAIN WATER PIPE FOR BALCONY	⑥
7.	160 OD uPVC RAIN WATER PIPE FOR TERRACE	⑦
8.	DOMESTIC WATER SUPPLY RISER PIPE	⑧
9.	FLUSHING WATER SUPPLY RISER PIPE	⑨
10.	FLOOR TRAP	FT
11.	FLOOR DRAIN	FD
12.	URNAL TRAP	UT
13.	ACCESS DOOR	AD
14.	250X250 mm KHURRA FOR BALCONY DRAIN	KH
15.	DOMESTIC WATER SUPPLY	DWS
16.	FLUSHING WATER SUPPLY	FWS
17.	HOT WATER SUPPLY	HWS

S.NO.	DESCRIPTION	SIZE OF CUTOUT
1.	CUTOUT FOR WATER CLOSET OUTLET PIPE	150X150mm
2.	CUTOUT FOR FLOOR TRAP OUTLET PIPE	150X150mm

D.T.P (HQ) Member B.P.A.C.
 S.T.P (HQ) Member B.P.A.C.
 S.T.P (G) Member B.P.A.C.
 C.A. (HQ) Member B.P.A.C.
 Architect (HQ) D.D.T. MEMBER B.P.A.C.
 (Dinesh Kumar) PA(HQ)

D.D.T. MEMBER B.P.A.C.
 TO BE READ WITH THIS OFFICE MEMO NO. 26034 DATED: 09/08/23

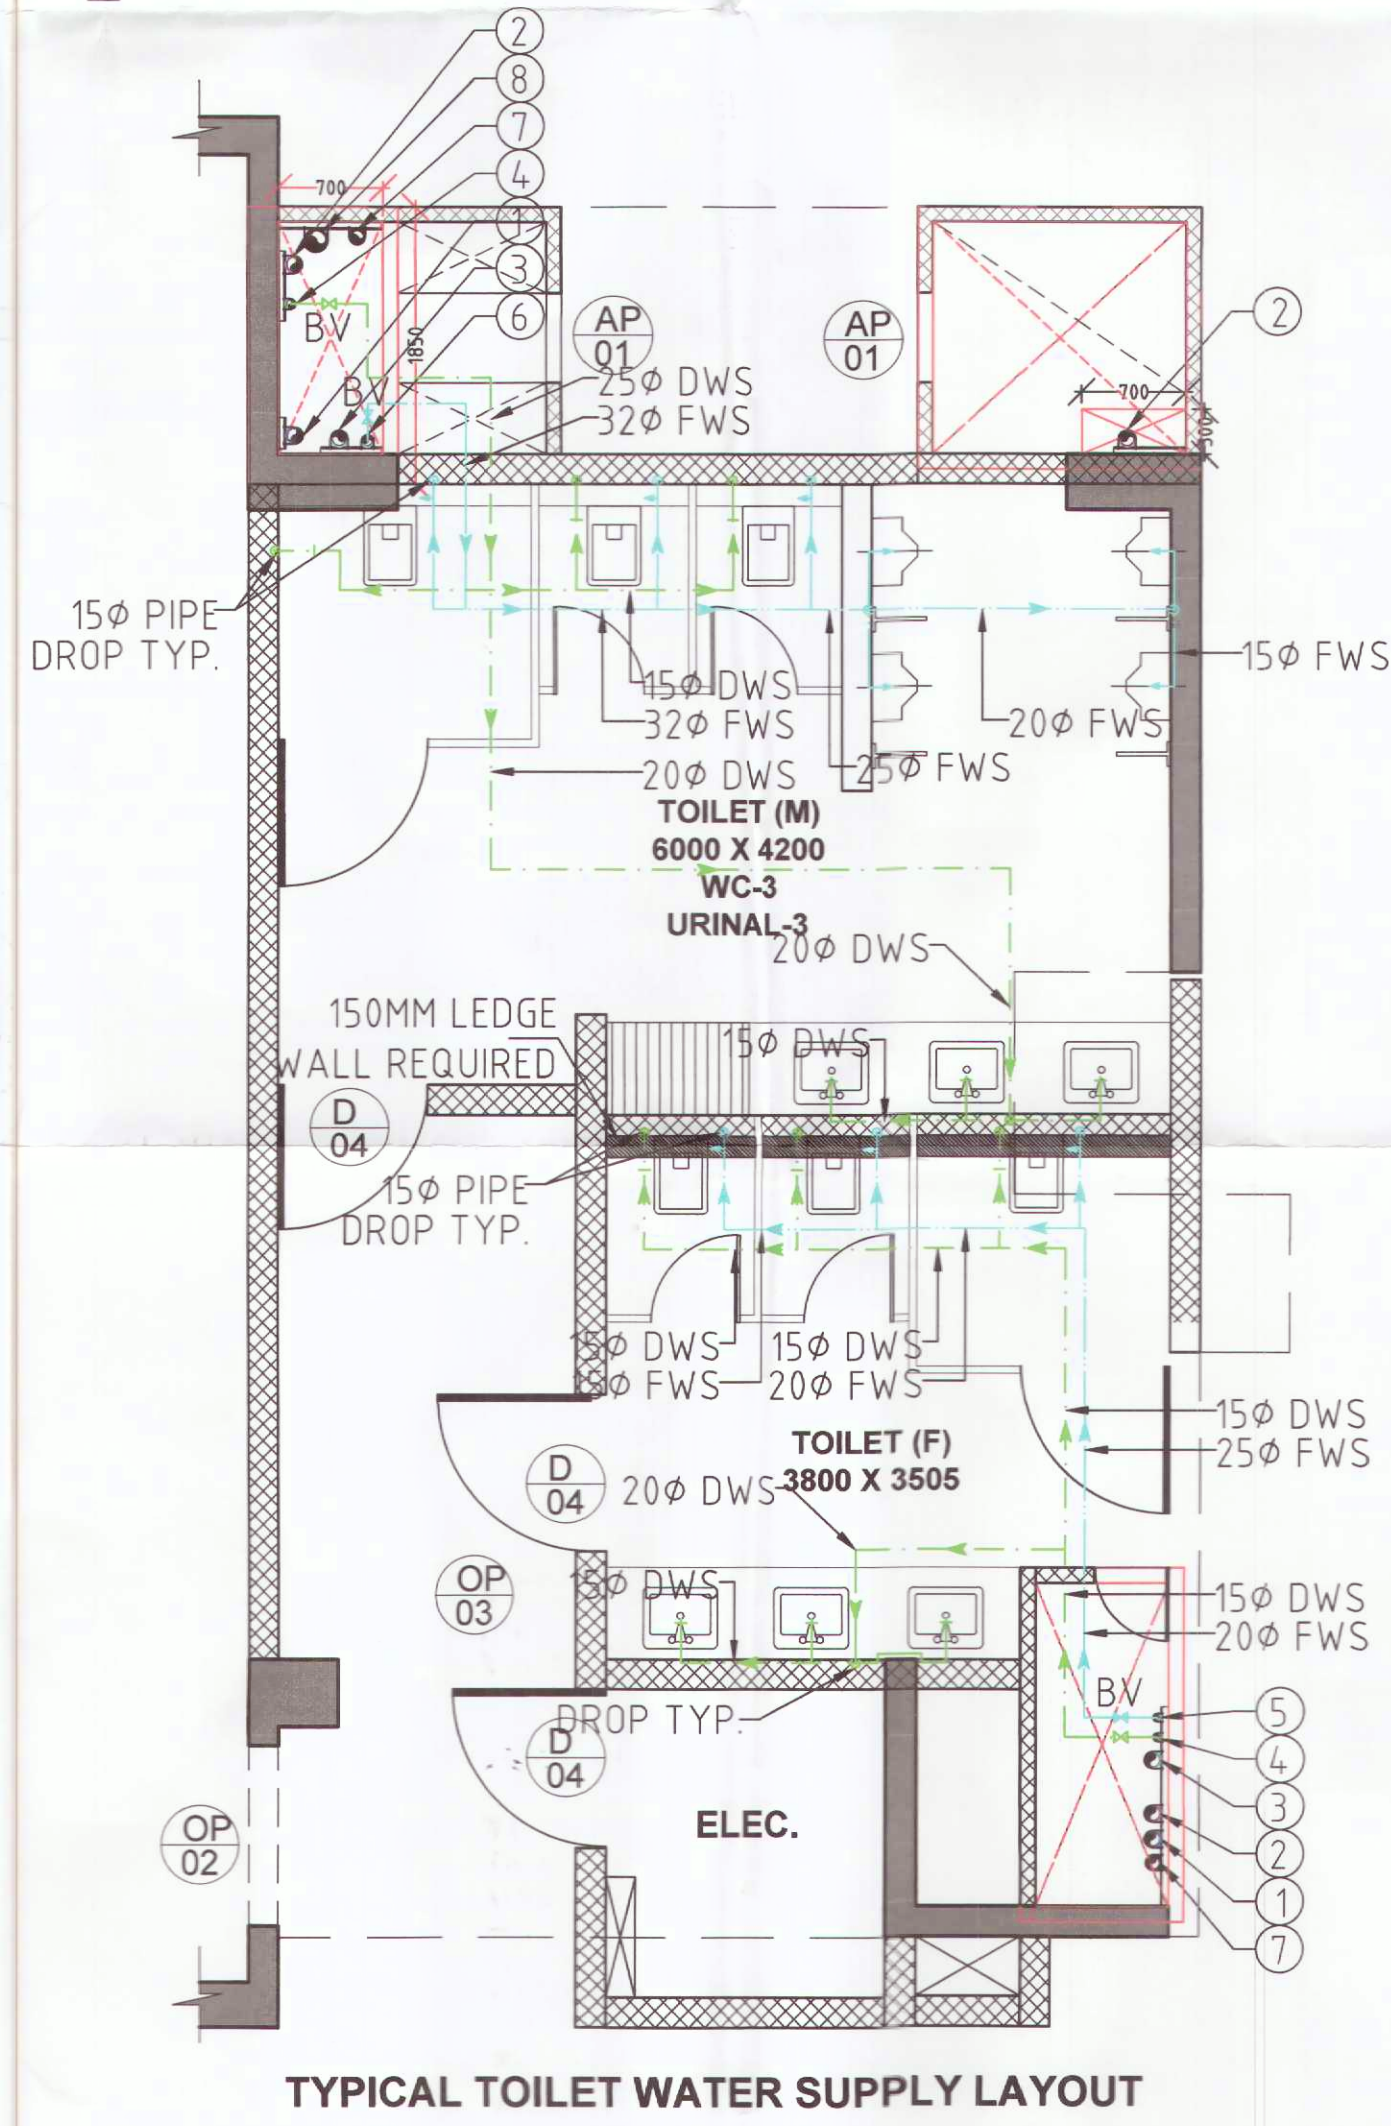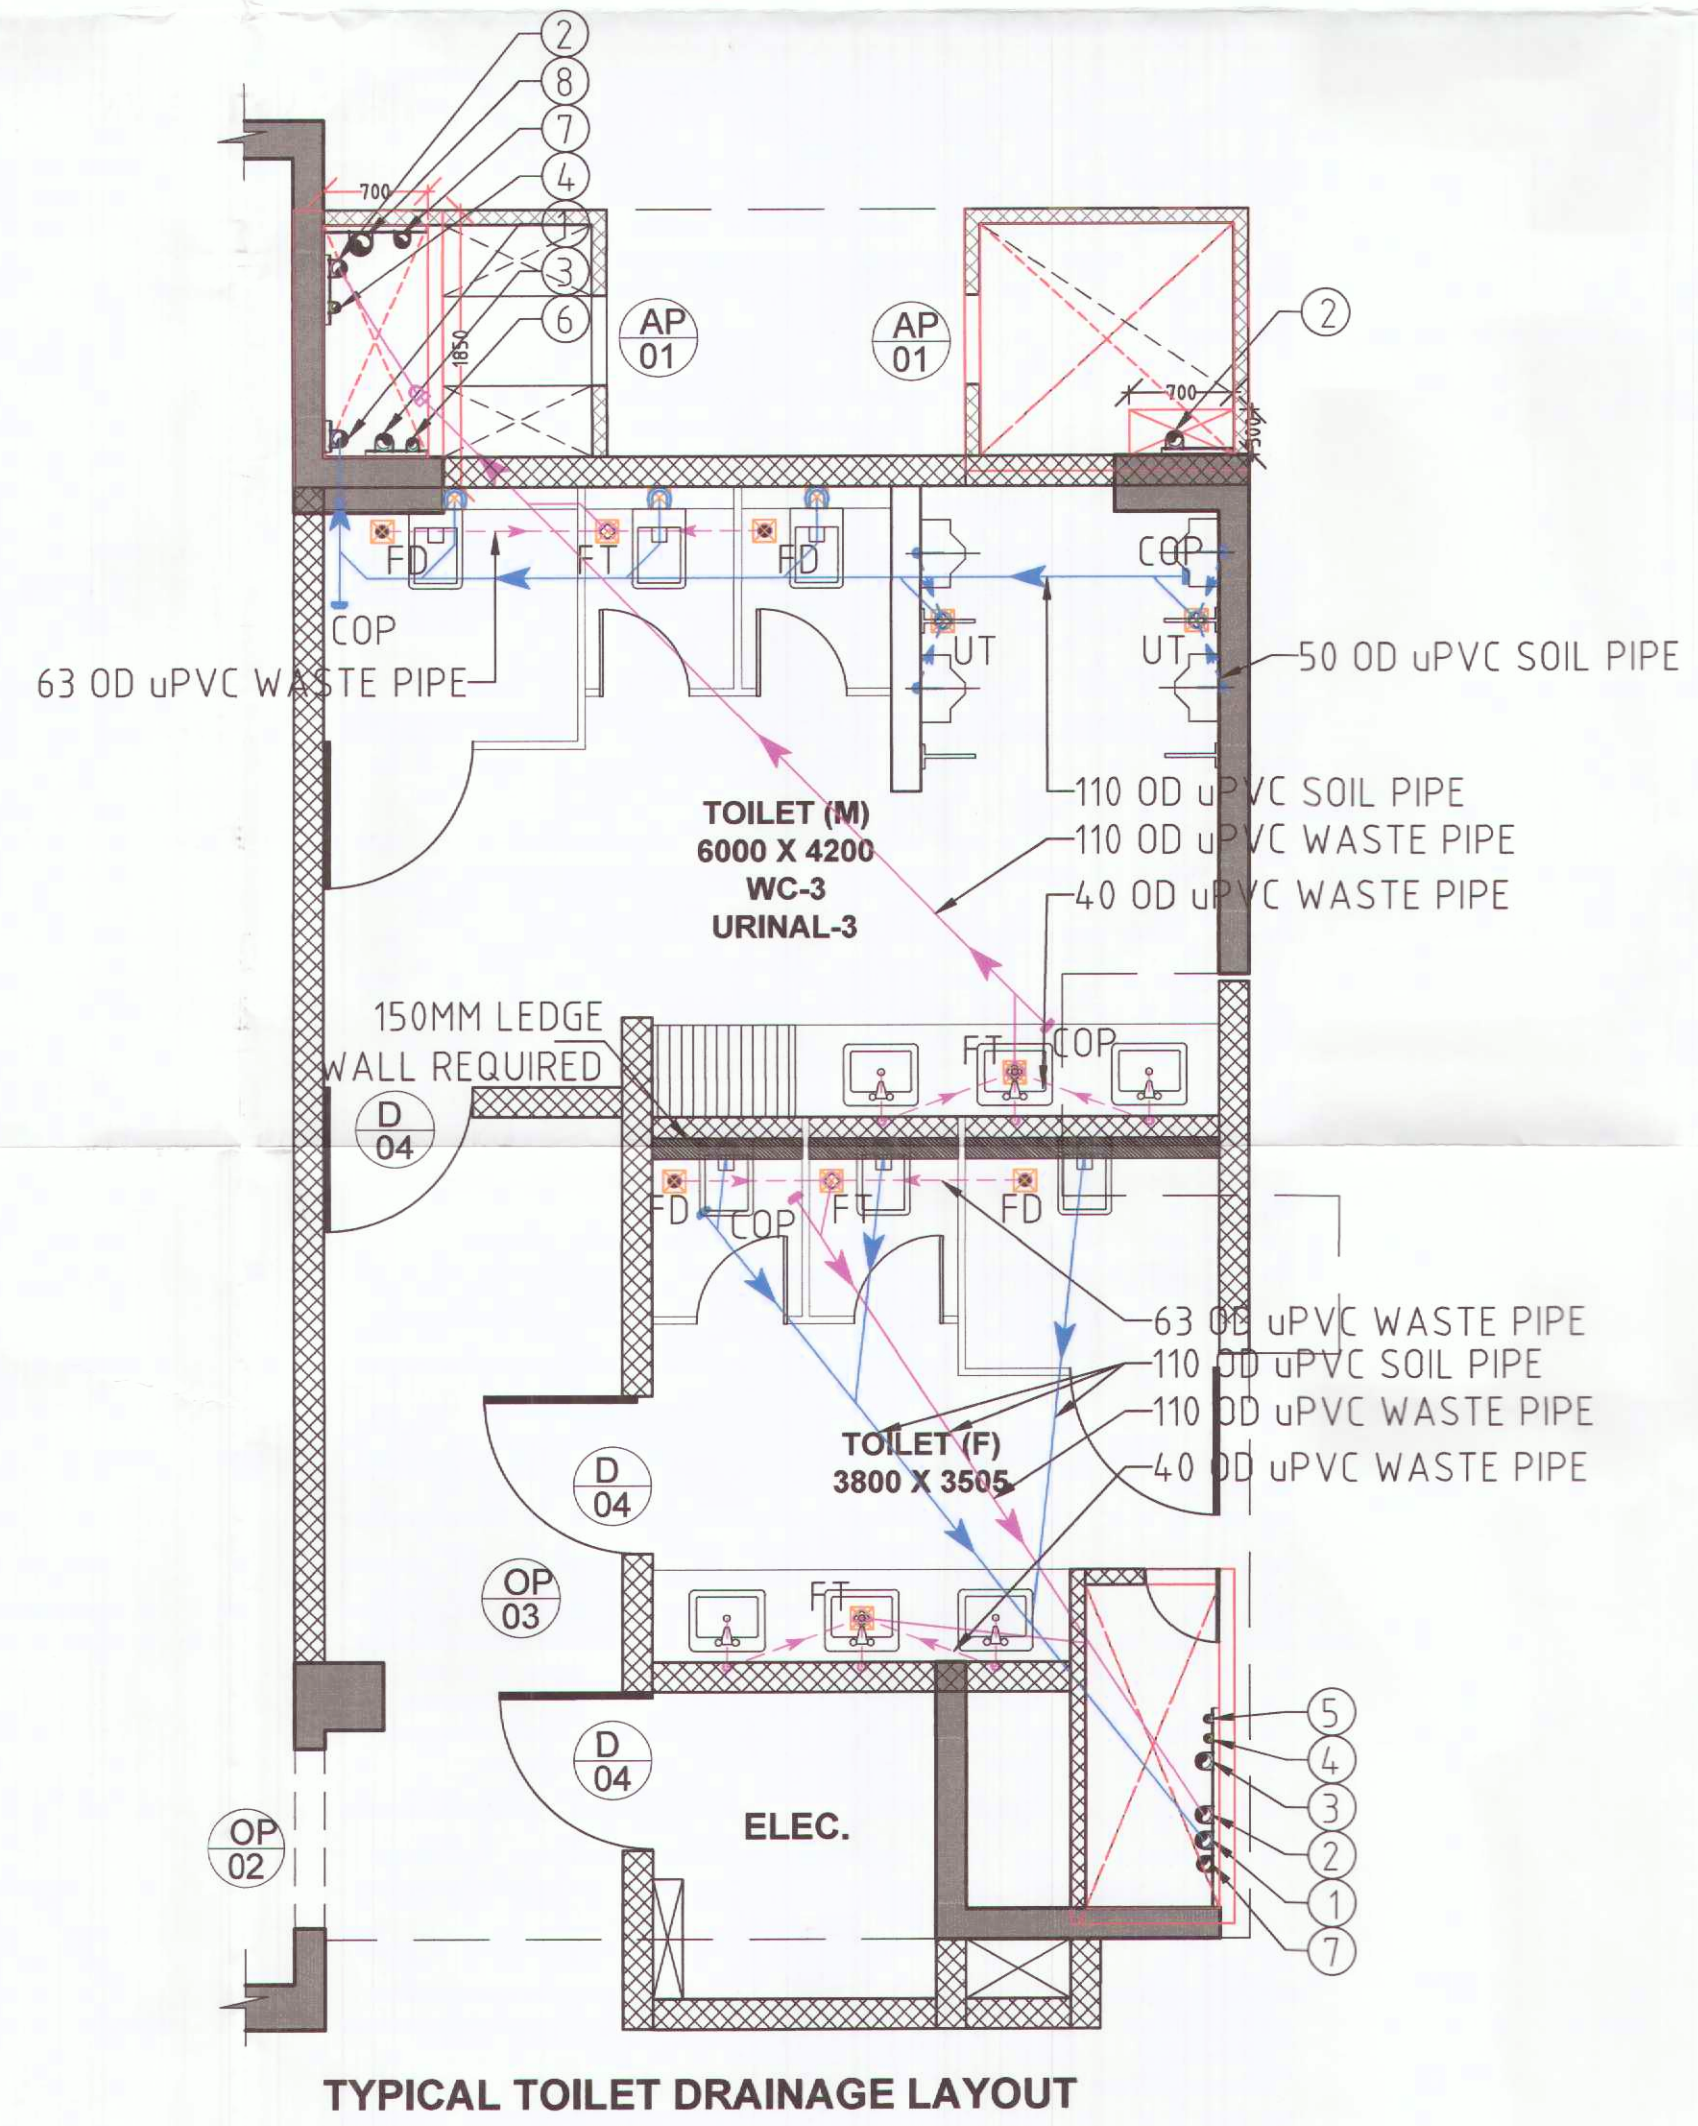

Checked and found ok for Public Health
 (Internal Service only subject to comments in forwarding letter No. 11278..Dt..23-01-2023

Superintending Engineer (HQ)
 for Chief Engineer-1
 HSRP Panchikula
 21/10/23

PROPOSED GROUP HOUSING UNDER RETIREMENT HOUSING POLICY AREA 2.60 ACRES, IN SECTOR 50, GURUGRAM LIC NO. 161 OF 2022 DT. 7.10.2022 PIONEER J.K.SENIOR LIVING LLP	
COMMUNITY FACILITY-THIRD FLOOR & TYPICAL TOILET DETAIL LAUOUT	ARCHITECT: GAURAV SANAN DRG.NO. M-CF-400 SCALE: 1:50 DATE: 27.12.2022 DEALT: VAKHEEL CA Registration No. CA/99/25531 ARCHITECTS SIGN.
AUTHORIZED SIGNATORY	