

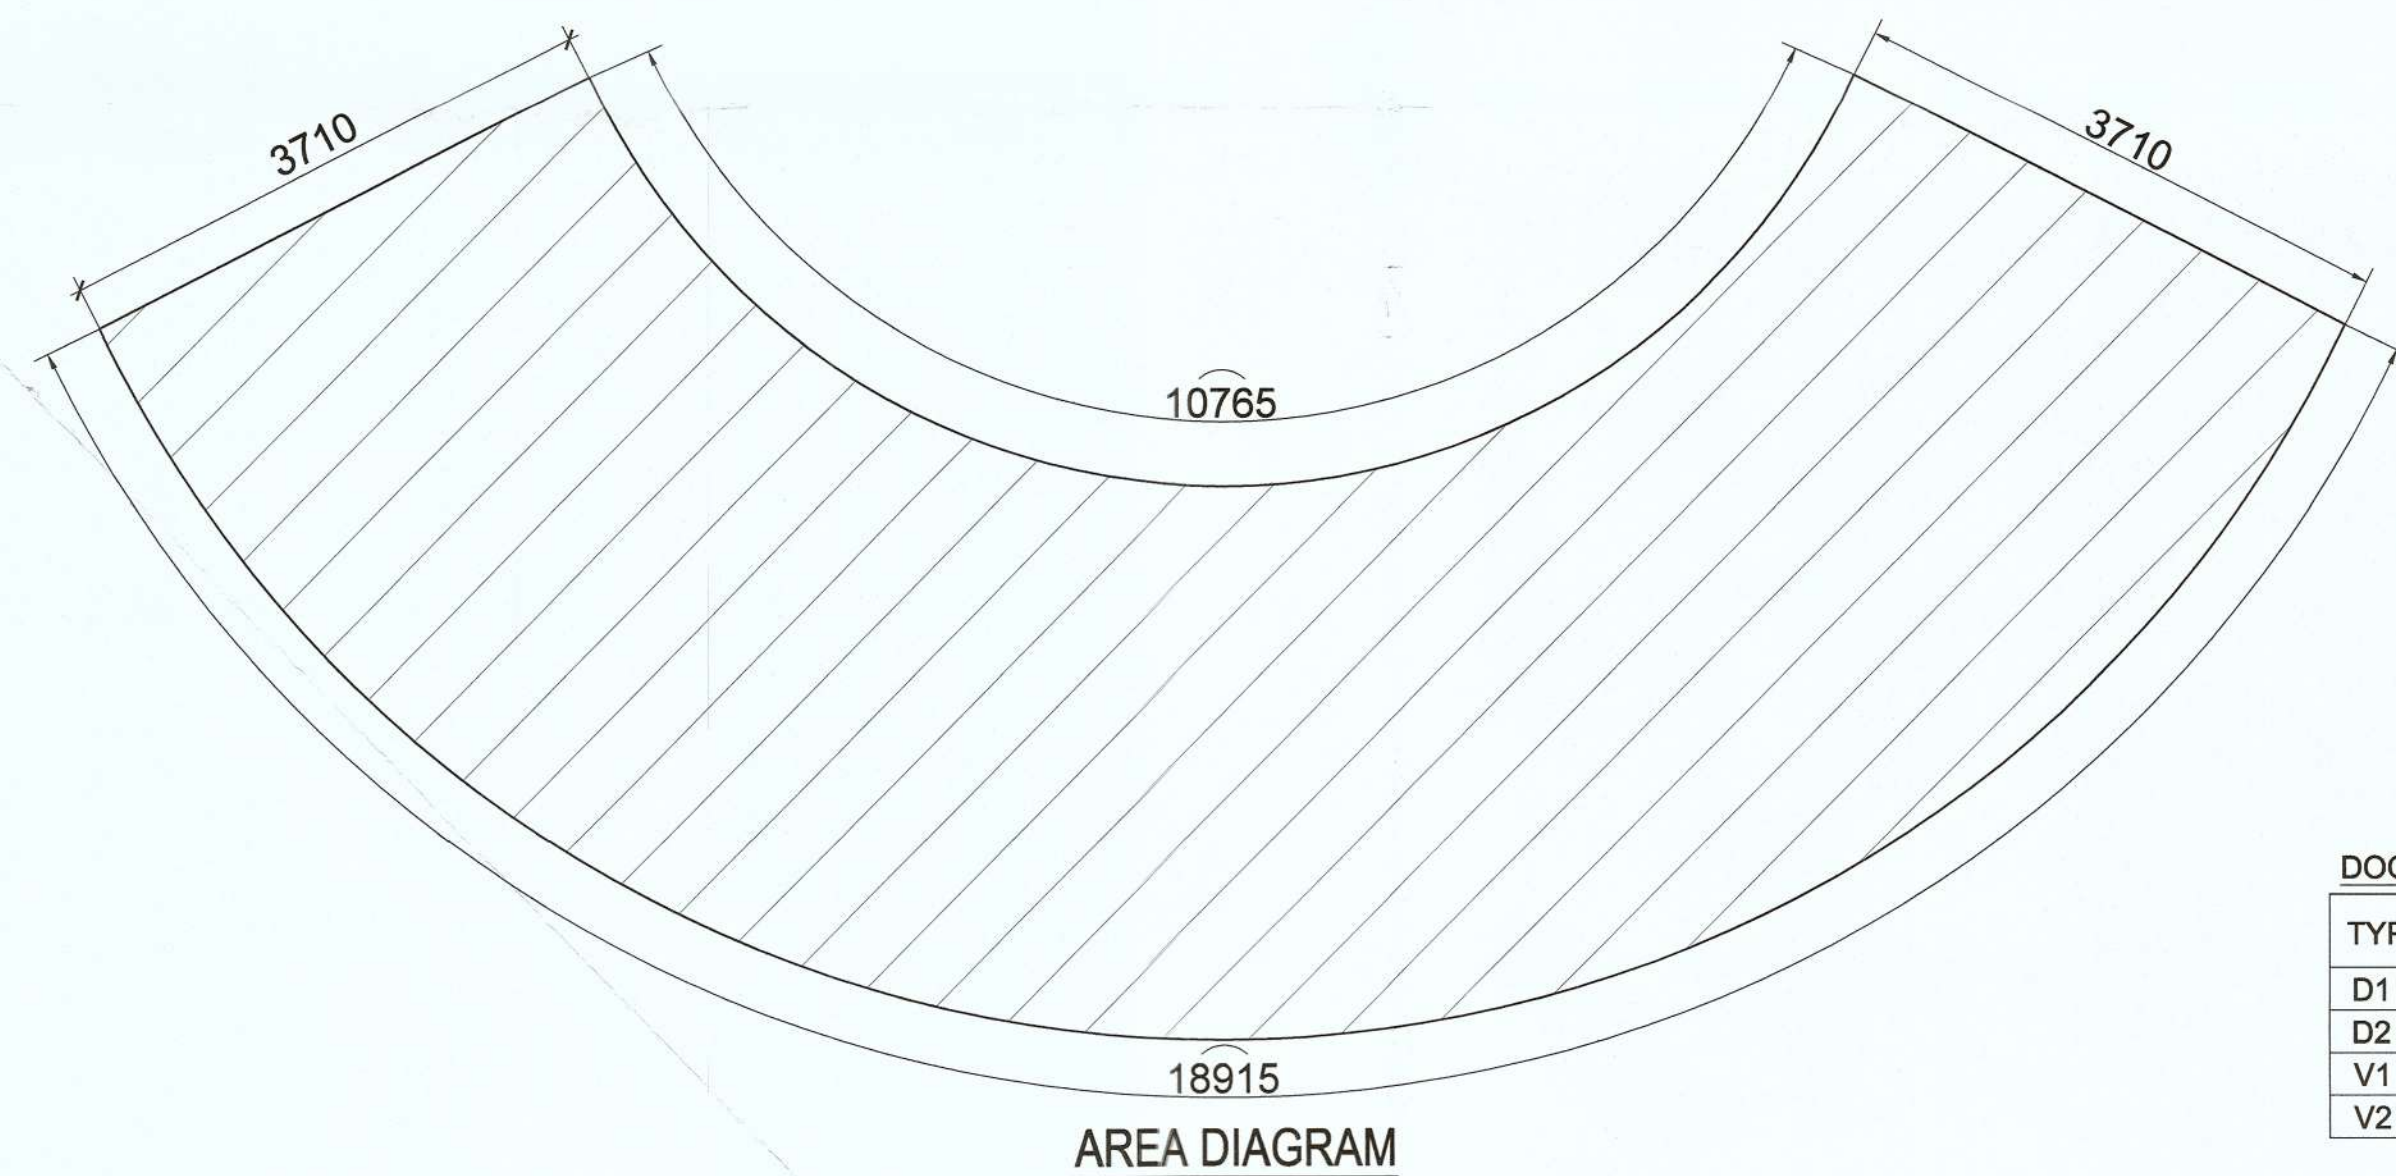
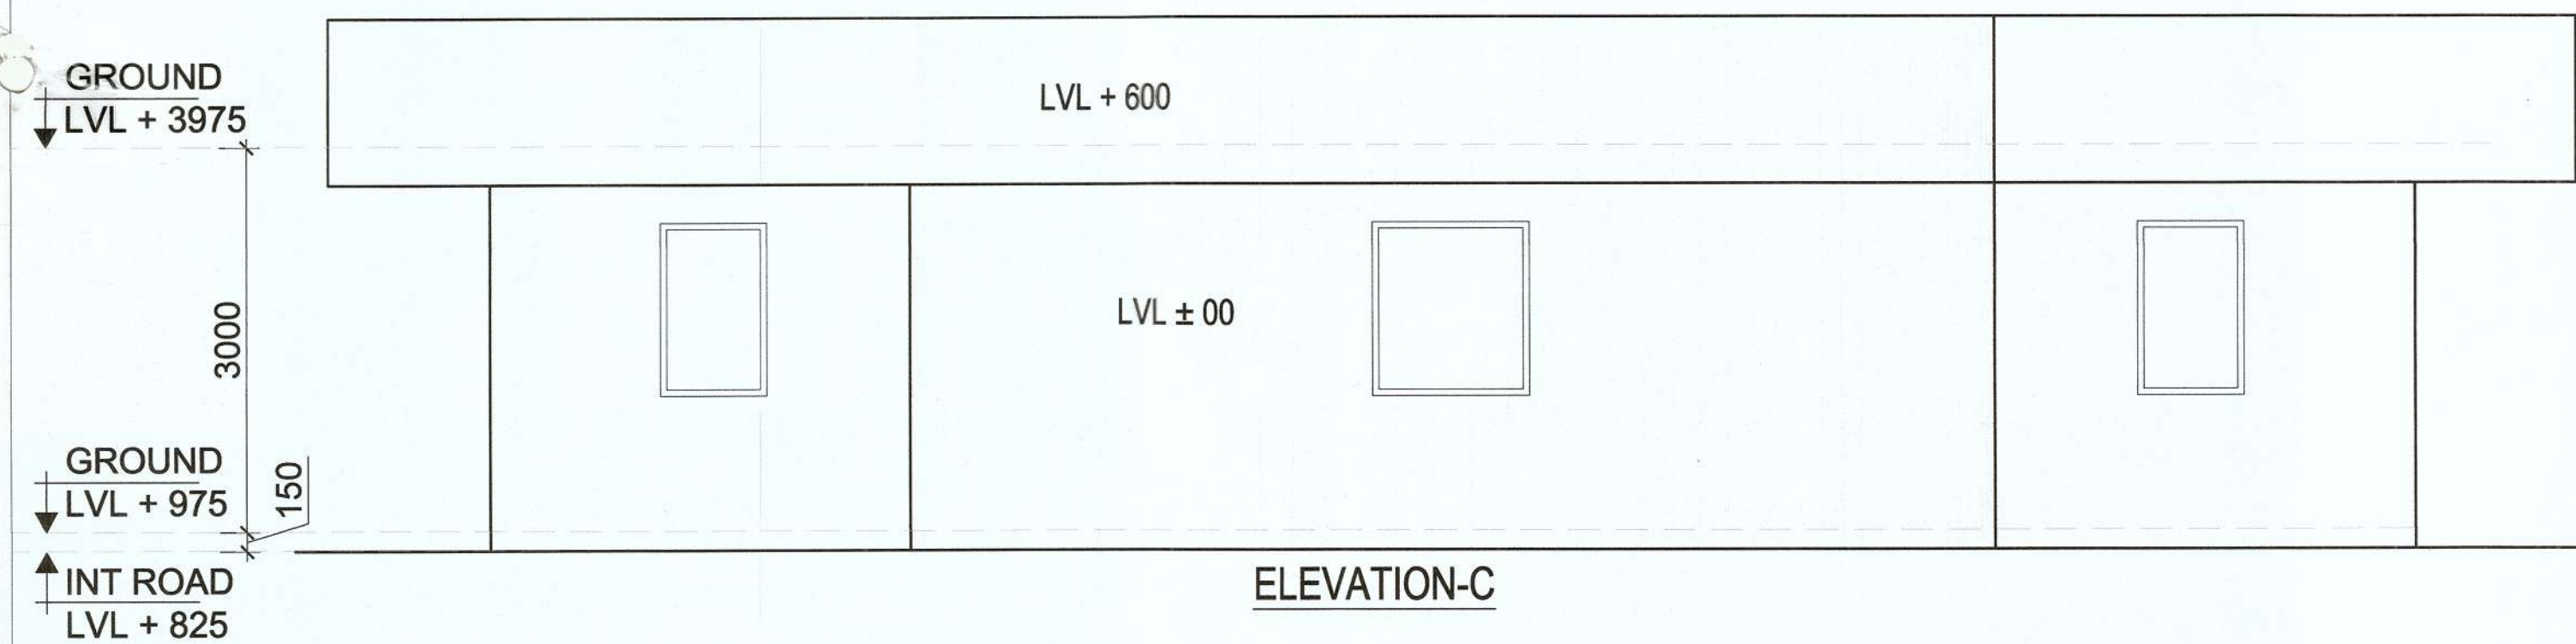
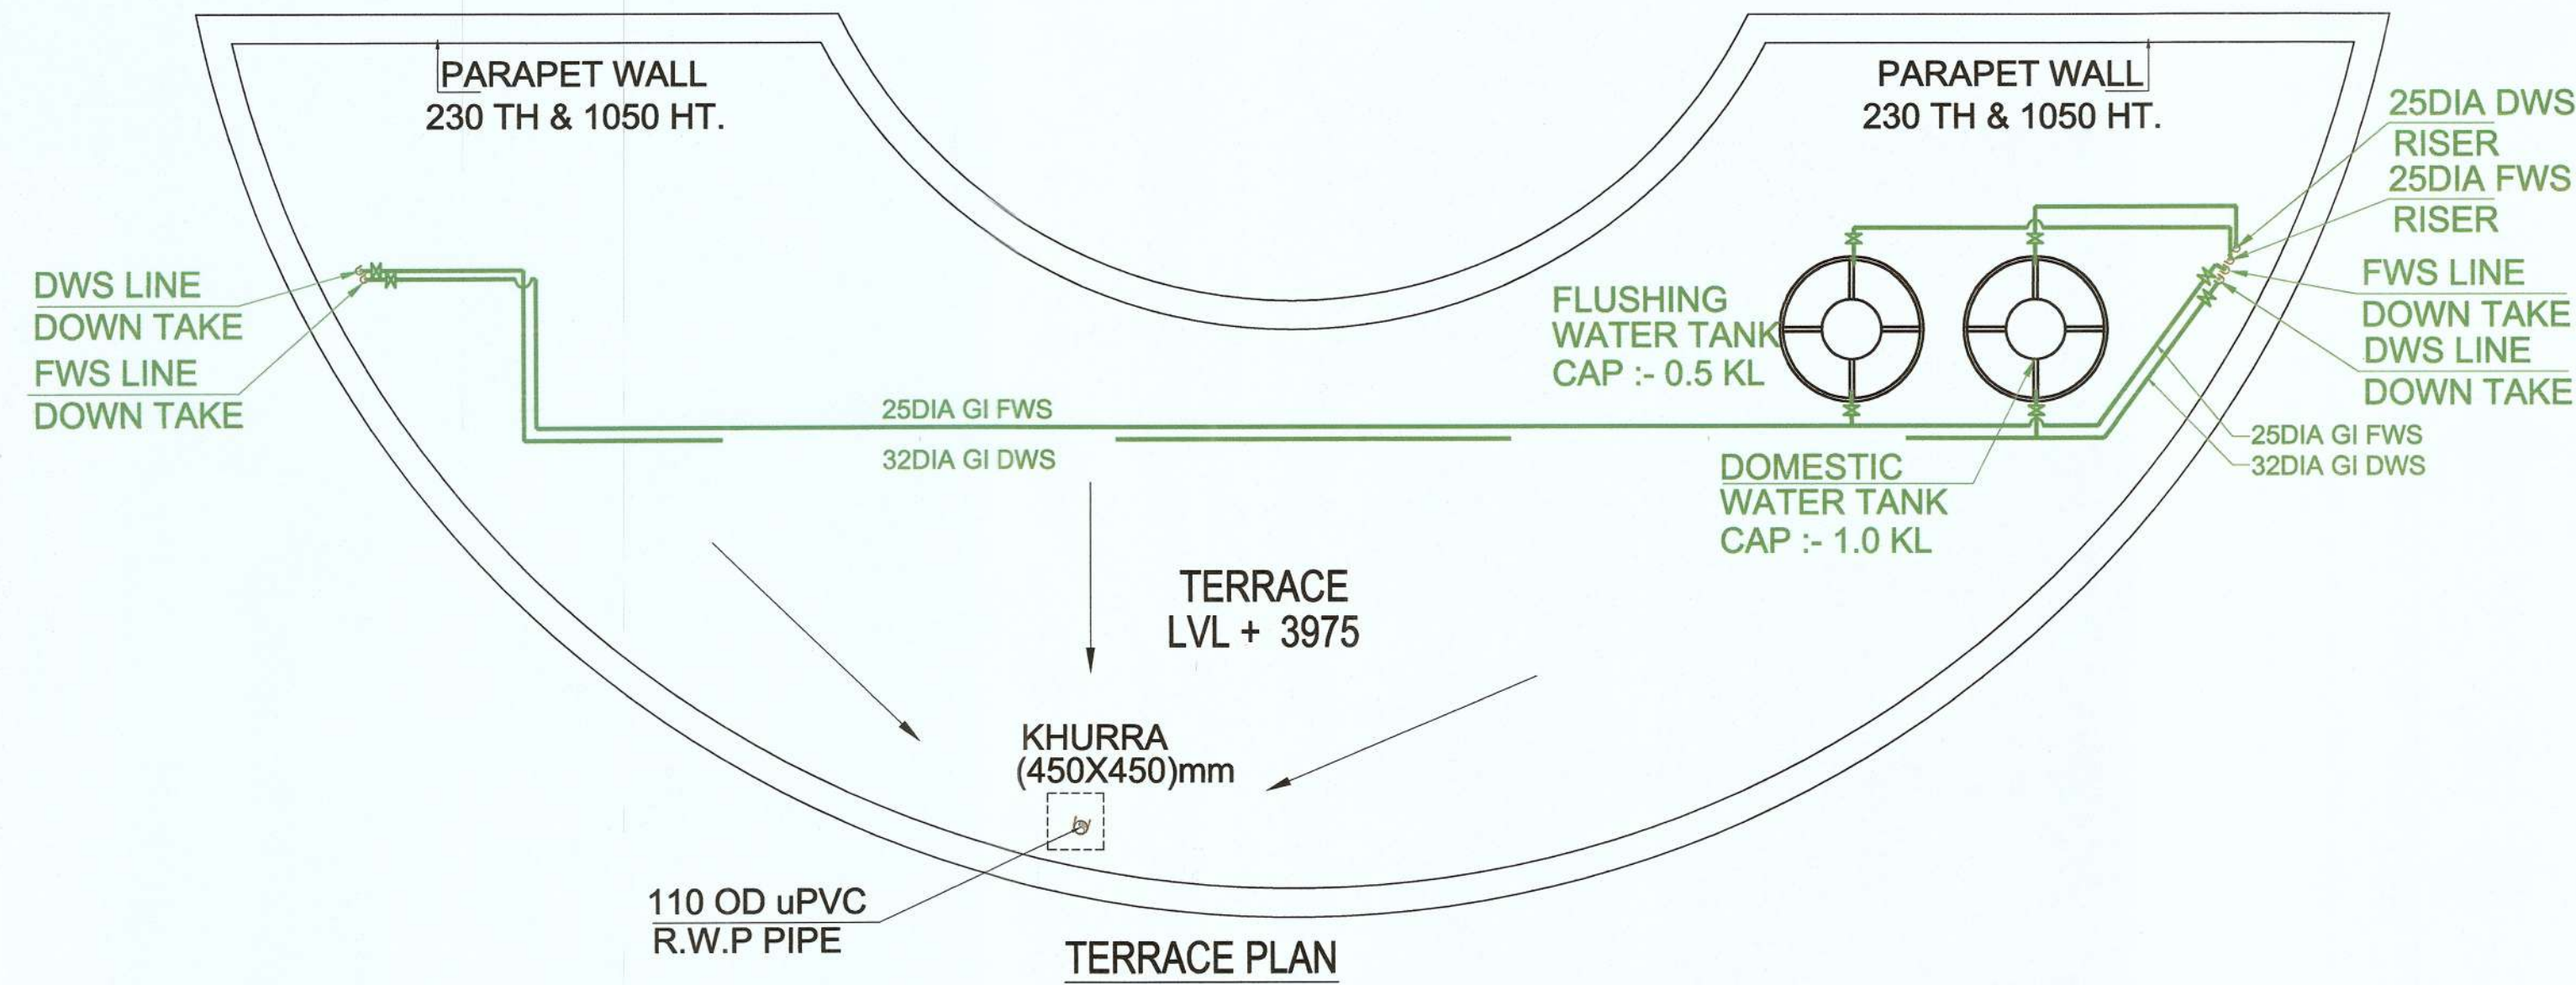


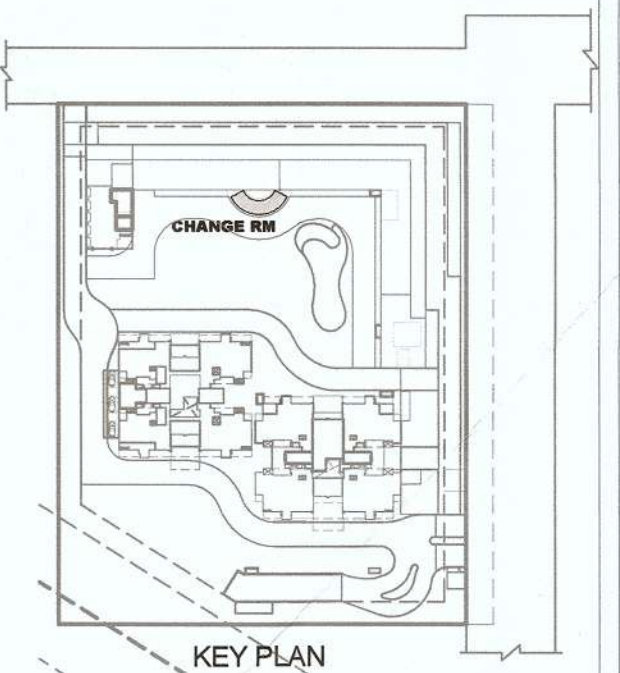

DOORS & WINDOWS SCHEDULE		
TYPE	WIDTH	HEIGHT
D1	1000	2400
D2	750	2100
V1	750	1150
V2	900	1150

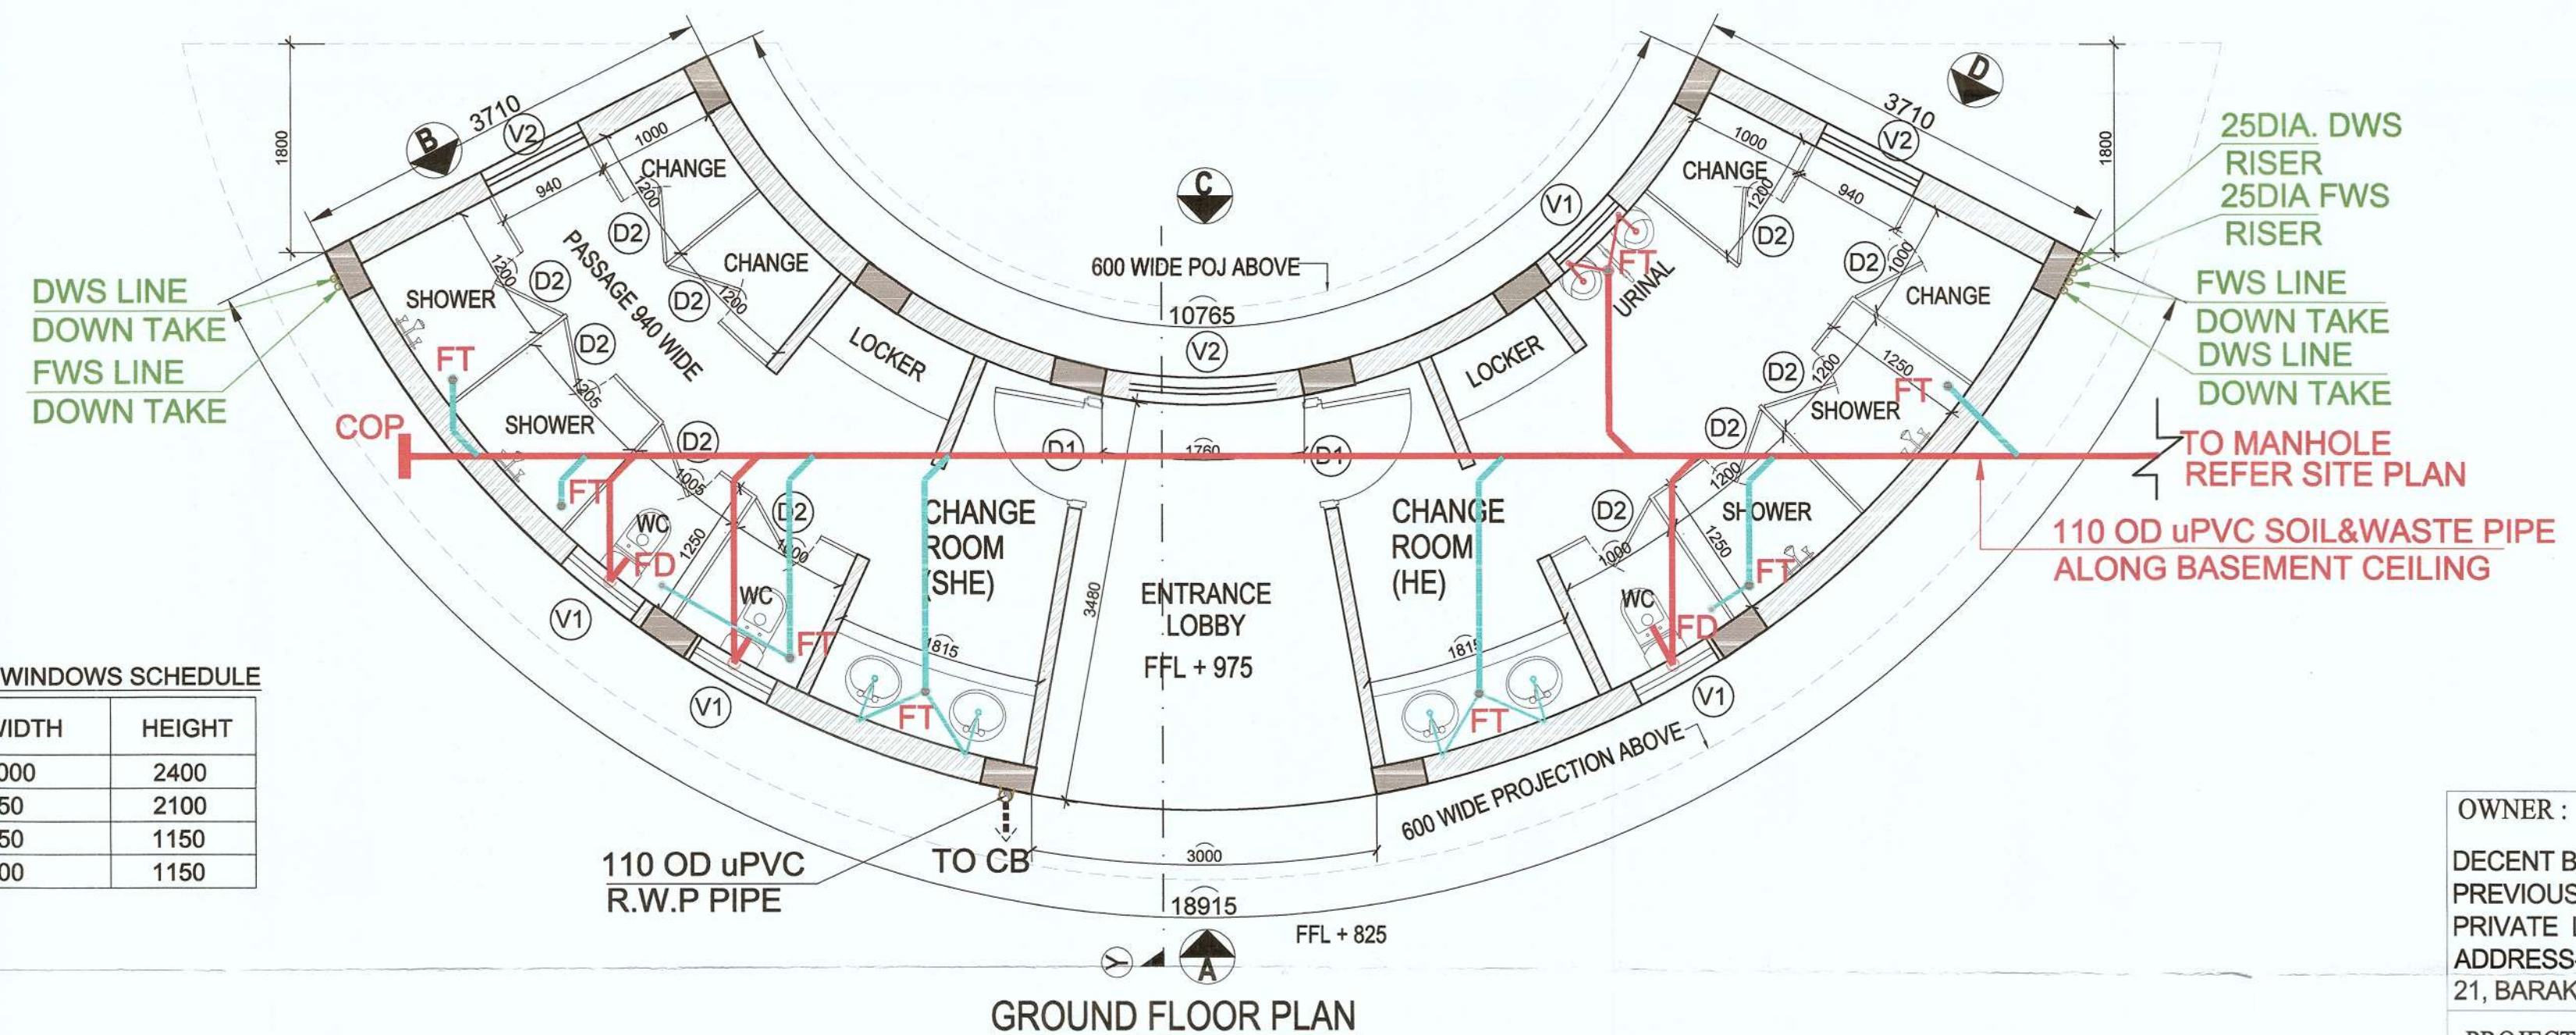

OWNER :
DECENT BUILDHOMES PRIVATE LIMITED
PREVIOUSLY KNOWN AS BNB LAND DEVELOPERS
PRIVATE LIMITED
ADDRESS- 301, 3rd FLOOR INDRAPRAKASH BUILDING
21, BARAKHAMB ROAD, NEW DELHI 110001

PROJECT :
PROPOSED BUILDING PLANS OF GROUP HOUSING
COLONY FOR AN AREA MEASURING 4.0375 ACRES
UNDER TOD POLICY DATED 09.02.2016 (LICENSE NO
40 OF 2022 DATED 12.02.2022 IN SECTOR-70,
GURUGRAM MANESAR URBAN COMPLEX BEING
DEVELOPED BY DECENT BUILDHOMES PVT. LTD.

TITLE :
CHANGE ROOMS

ARCHITECTS DRG.NO.-CH RM-01

ARCHITECTS & PLANNERS GIAN P. MATHUR AND ASSOCIATES (P) LTD.
C- 55, East Of Kailash, New Delhi-110065
T : 46599599 I F 46599512
E : info@gpmindia.com I W : www.gpmindia.com

SCALE : 1: 100

DATE : APR 2023

DRAWN :- SANDHYA

CKD BY:- PRITI

ARCHITECT'S SIGN OWNER'S SIGN

GIAN P. MATHUR ARCHITECT B. Arch, M.C.A. I.I.A. CA No. 80/5769

CHANGE ROOM AREA AT GROUND FLOOR LVL						
	L	X	B	X	NO.	SQMT
=	18.915+10.765/2		X	3.71	X	1
=	14.840		X	3.71	=	55.056
TOTAL CHANGE ROOM AREA						55.056

