


Sanctioned  
TO BE  
MEMO NO. 24/1732/2023  
DATED: 3-11-2023

Sanctioned  
TO BE  
MEMO NO. 24/1732/2023  
DATED: 3-11-2023

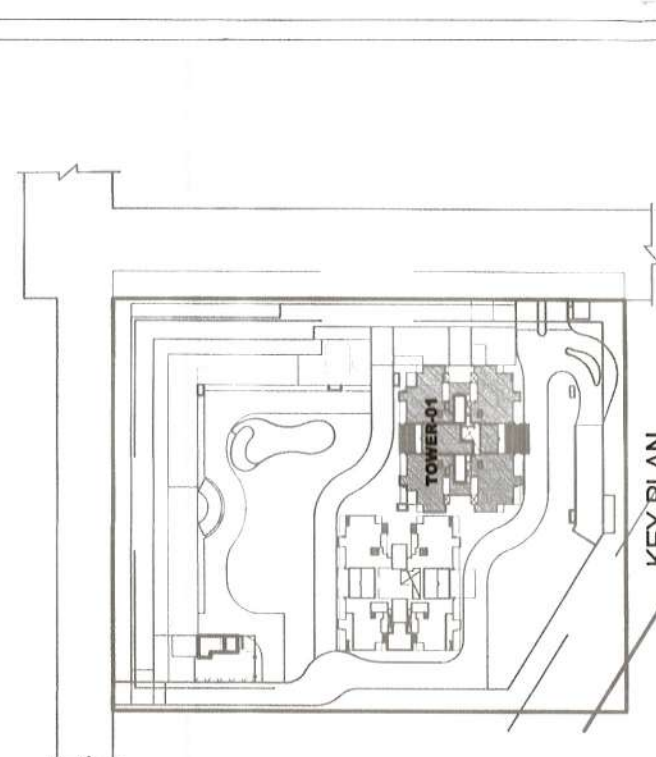

OWNER :

DECENT BUILDHOMES PRIVATE LIMITED  
PREVIOUSLY KNOWN AS BNB LAND DEVELOPERS  
PRIVATE LIMITED  
ADDRESS- 301, 3rd FLOOR INDRAPRAKASH  
BUILDING 21, BARAKHAMBA ROAD, NEW DELHI 110001

PROJECT :

PROPOSED BUILDING PLANS OF GROUP HOUSING  
COLONY FOR AN AREA MEASURING 4.0375 ACRES  
UNDER TOD POLICY DATED 09.02.2016 (LICENSE NO  
40 OF 2022 DATED 12.04.2022 IN SECTOR-70  
GURUGRAM MANESAR URBAN COMPLEX BEING  
DEVELOPED BY DECENT BUILDHOMES PVT. LTD.

TITLE :

SECTION (TOWER 01)

ARCHITECTS

DRG NO-T1-12

GIAN P. MATHUR AND ASSOCIATES (P) LTD.  
C-55, East Of Kailash, New Delhi-110065  
T: 011-26299911 F: 011-26299912  
E: info@mathurarchitects.com W: www.gpmathur.com

ARCHITECTS SIGN  
SCALE : 1 : 100

DATE : APR 2023

DRAWN - SANDHYA

CKD BY- PRITI

SECTION YY

