


*W. S. J.*  
S.T.P (HQ) S.T.P (G) C.T.P (Area)  
Member Member  
B.P.A.C. B.P.A.C.  
*R. S. J.*  
S.T.P (HQ) S.T.P (G) C.T.P (Area)  
Member Member  
B.P.A.C. B.P.A.C.  
Consultant Architect  
ATP(HQ)

TO BE READ WITH L&S OFFICE  
MEMO NO: ZP-1792/50 (60/2003)  
DATED: 3-11-2023  
Sanctioned  
Ram Arav Bansi  
JD(HQ)  
Member  
B.P.A.C.

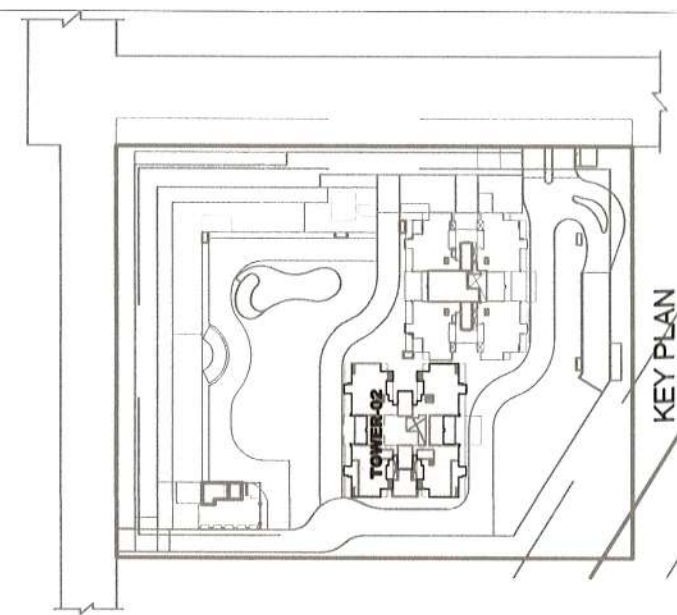

OWNER :  
DECENT BUILDHOMES PRIVATE LIMITED  
PREVIOUSLY KNOWN AS BNB LAND DEVELOPERS  
PRIVATE LIMITED  
ADDRESS- 301, 3rd FLOOR INDRAPRAKASH BUILDING  
21, BARAKHAMBA ROAD, NEW DELHI 110001

PROJECT :  
PROPOSED BUILDING PLANS OF GROUP HOUSING  
COLONY FOR AN AREA MEASURING 4.0375 ACRES  
UNDER TOD POLICY DATED 09.02.2016 (LICENSE NO  
40 OF 2022 DATED 12.04.2022 IN SECTOR-70,  
GURUGRAM MANESAR URBAN COMPLEX BEING  
DEVELOPED BY DECENT BUILDHOMES PVT. LTD.

TITLE :  
SECTION-Y (TOWER 02)

ARCHITECTS  
DRG. NO. - T2 - 08  
GIAN P. MATHER AND ASSOCIATES (P) LTD.  
G-15, Vasant Vihar, New Delhi - 110065  
CONTACT : T : 46099991 P : 4659951  
E : info@gmathe.com I W : www.gmathe.com

SCALE : 1 : 100  
DATE : APR. 2023  
DRAWN - SANDHYA  
CKD BY:- PRITI  
ARCHITECT'S SIGN  
OWNERS SIGN  
GIAN P. MATHER  
ARCHITECT  
B. ARG. M.C.A. I.I.A  
C.No. 80/5769

