



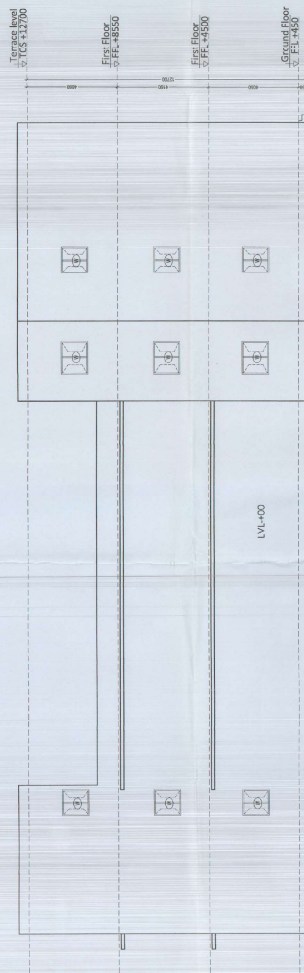


ELEVATION-01



ELEVATION-03

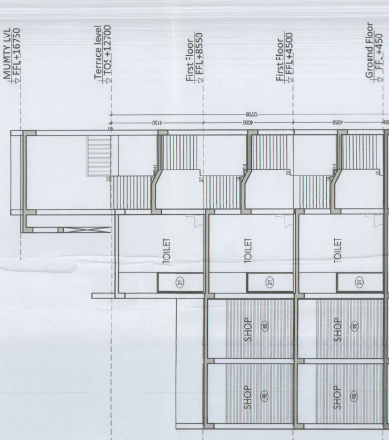

SECTION X-X

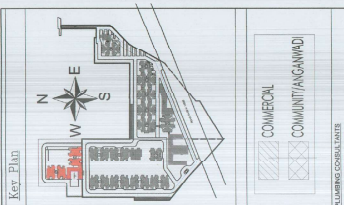

FLUATING CONSULTANTS

SONI CONSULTANTS
Plumbing & Fire Suppression Consultants

B-2A/139, Janak Puri, New Delhi - 110058
PH - 011 - 45601695, 41403781
e-mail : info@soniconsultants.in
Website : www.soniiconsultants.in

CONSULTANT SIGNATURE :

ARCHITECTS:

JOYCE

DIAN P. MATHER AND ASSOCIATES (P), LTD.
C-55, Unit 61 of Sakuma, New DABH11000
T: 46999991 F: 46991312
E: dian@praiselife.com W: www.gensu.ca/main

ARCHITECT SIGNATURE:	
CLIENT:	SIGNATURE BUILDERS PVT.LTD
	Signature Global 102,lower-A
	Signature Towers Gurgaon-122001
OWNER SIGNATURE:	

[illegible]

JOB NO. 2024	DRAWING NO.
SCALE : 1:100	SGA/COM/03
DATE : 30-04-2023	REVISION NO.
DEALT - VARUN	CHECKED BY :
GURUGRAH AUTHORITY >	CHIEF ARCHITECT


 GIAN P. MATHUR
 ARCHITECT
 B. Arch. M.C.A.-ALLI.A
 C.A. No. 5007349



	D.P. (H.C.) Member	SPAC.
	S.T.P. (H.Q.) Member	B.P.A.C.
	S.T.P. (S) Member	B.P.A.C.
	S.T.P. (H.R.) Chairman	B.P.A.C.

Consultant
Architect

AD

Director's Office
(Dinesh Kumar)

TO BE READ WITH THIS OFFICE
MEMO NO.:
DATED: