

. BUILDING WILL BE DESIGNED (STRUCTURES)  
AS PER RELEVANT IS CODES FOR EARTH QUAKE  
RESISTANCE.

PROPOSED BUILDING PLAN OF RESIDENTIAL COLONY UNDER NEW INTEGRATED LICENSING POLICY (NILP) DATED 11.05.2022 ON LAND MEASURING 116.29625 ACRES, LICENCE NO. 219 OF 2023 DATED 25-10-23, (AN AREA MEASURING 103.06625 ACRES MIGRATION FROM LICENCE NO. 27 OF 2012 DATED 02.04.2012 AND 13.24 ACRES AS FRESH AS FRESH APPLIED AREA) IN SECTOR -76 & 77, GURUGRAM, MANESAR URBAN COMPLEX BEING DEVELOPED BY DLF LTD. IN COLLABORATION WITH LAND OWNERS AND IT'S ASSOCIATE COMPANIES

**RES|NS**  
**ARCHITECTS**

RSMS ARCHITECTS PVT. LTD.  
69, Nora Niwas Bhawani Kunj  
(Behind D2), Vasant Kunj,  
New Delhi-110070.  
Tel.: 011-26898616, 26898617  
[www.rsms-arch.com](http://www.rsms-arch.com)



TO BE READ WITH THIS OFFICE  
MEMO NO.: 8037  
DATED: 05/03/24

ARCHITECT'S SEAL  
& SIGNATUREOWNER'S SEAL  
& SIGNATURE

For DLF Limited

|   |               |                |
|---|---------------|----------------|
| JAN - 2024                                                                                         | Scale : 1:100 | Drawing No. :- |
| Drawing Title :-<br>FAR AREA CALCULATION OF<br>1ST TO 41ST(PENTHOUSE FLOOR)<br>(TOWER - B, C & E ) |               | TA-12a         |

## PHASE-V

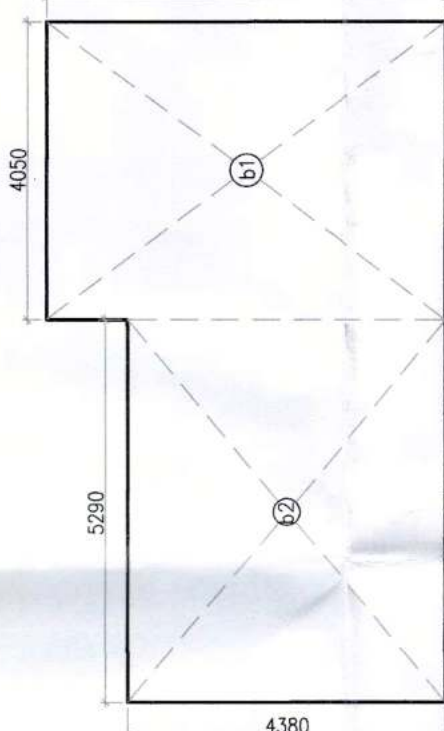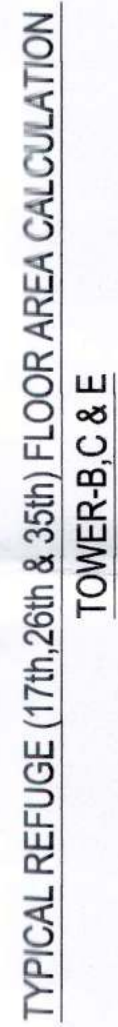

ELECTRICAL &amp; BATTERY ROOM AREA

| GROSS - A |   |   |   |        | MUJORITY / NON FAR AREA CALCULATION |        |   |         |     |
|-----------|---|---|---|--------|-------------------------------------|--------|---|---------|-----|
| m1        | = | 1 | X | 10.350 | X                                   | 14.775 | = | 152.921 | SQM |
|           |   |   |   |        |                                     |        |   |         |     |
|           |   |   |   |        |                                     | TOTAL  | = | 152.921 | SQM |

| ELECTRICAL & BATTERY ROOM AREA CALCULATION |   |   |   |       |                      |
|--------------------------------------------|---|---|---|-------|----------------------|
| GROSS - A                                  |   |   |   |       |                      |
| b1                                         | = | 1 | X | 4.050 | X 5.490 = 22.235 SQM |
| b2                                         | = | 1 | X | 5.290 | X 4.380 = 23.170 SQM |
|                                            |   |   |   | TOTAL | = 45.405 SQM         |

