

(NARENDER KUMAR)
DTPHQ







(HITESH SHARMA)
STPM HQ

(PANKAJ BERNIAL)
ATP(HQ)





(AMIT KHATRI, IAS)
DTCP(HQ)

(DINESH KUMAR)
PA(HQ)


DRG. NO:- D4TQD 9866(1) DT 11/2-23

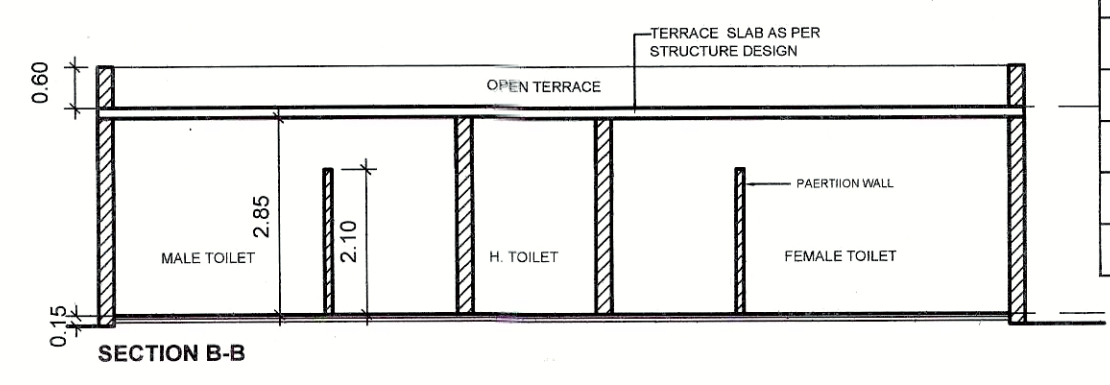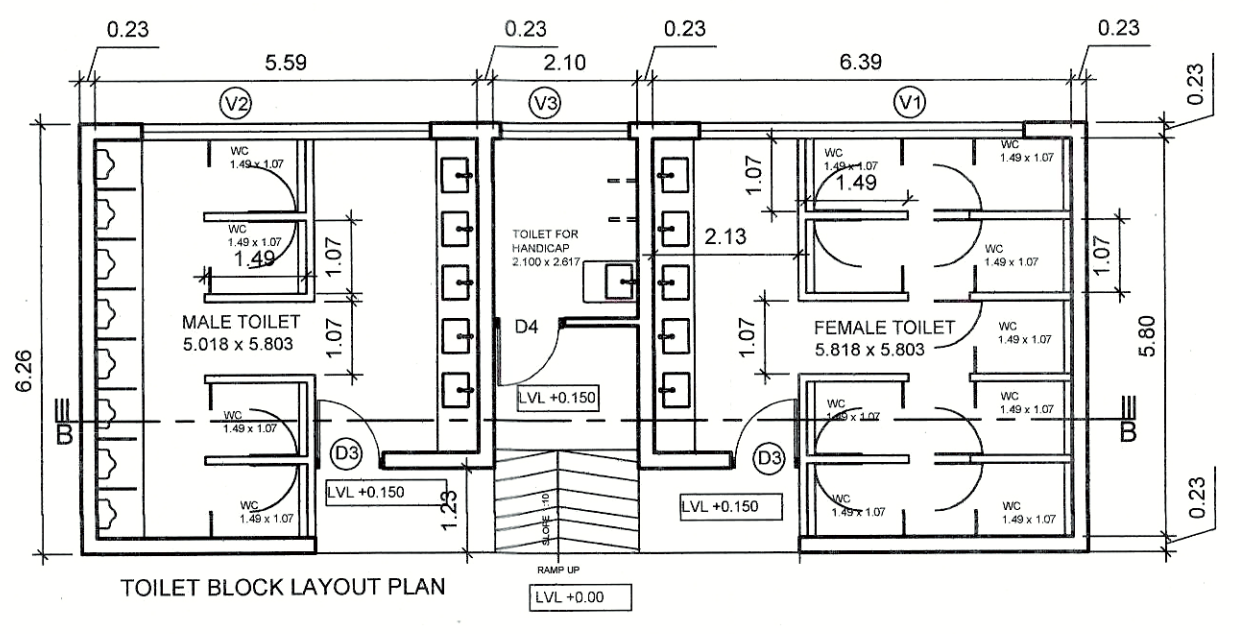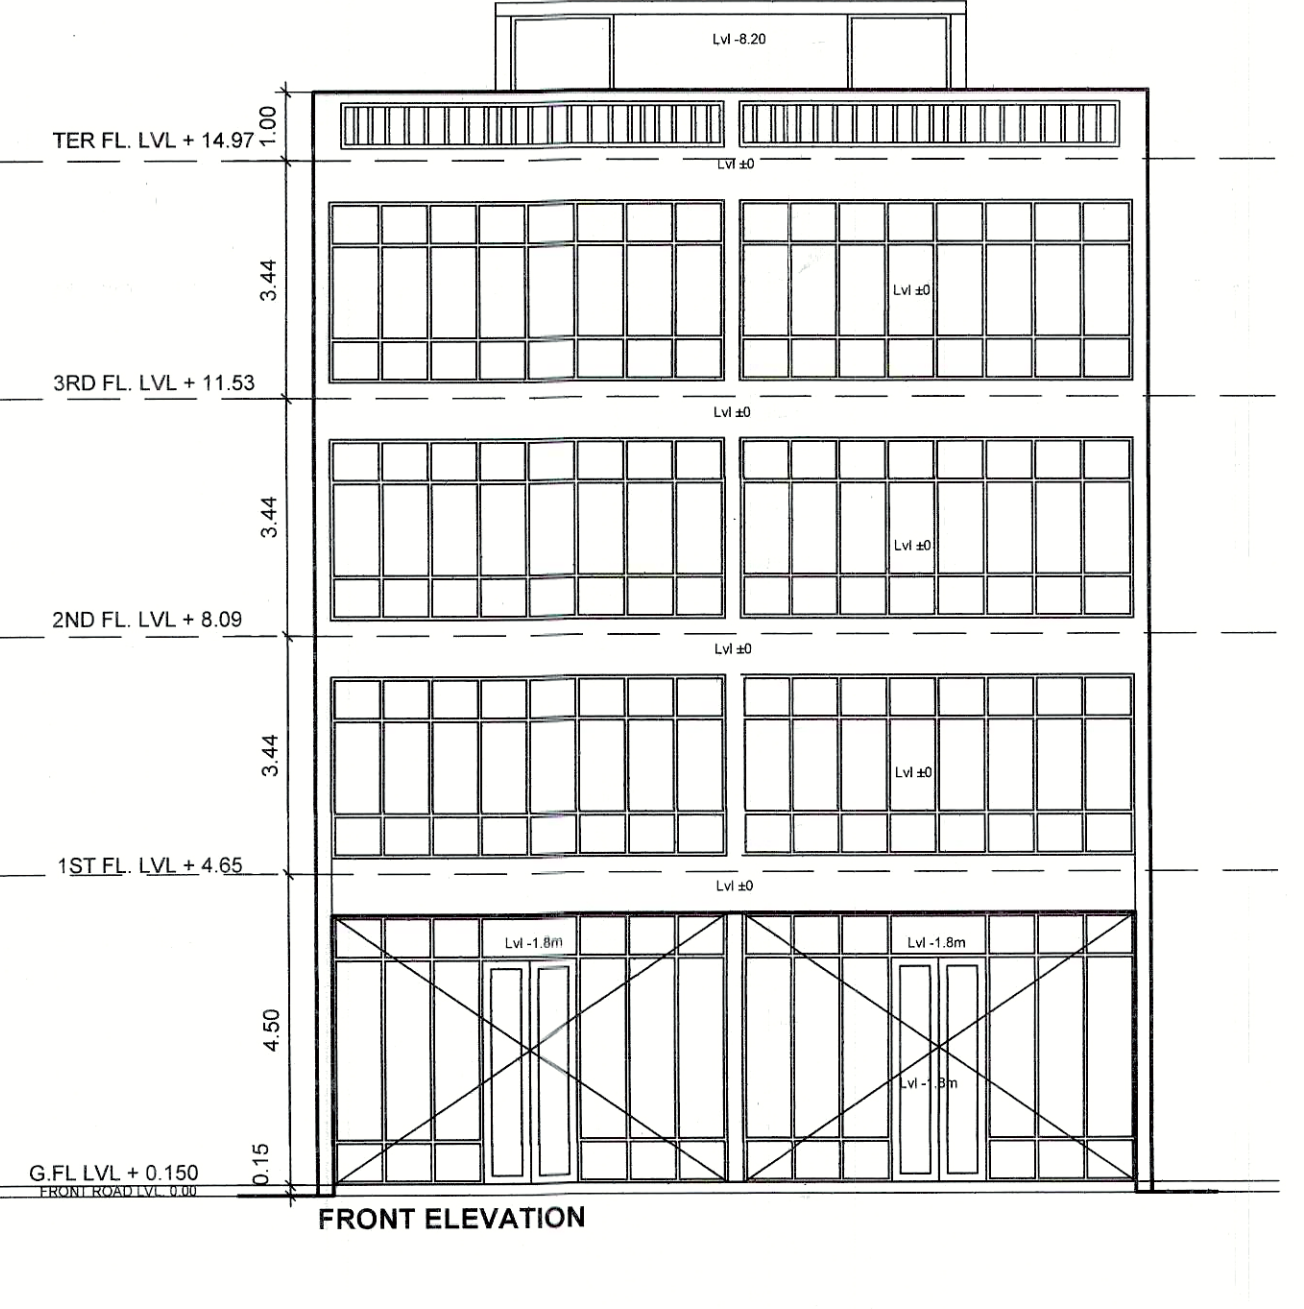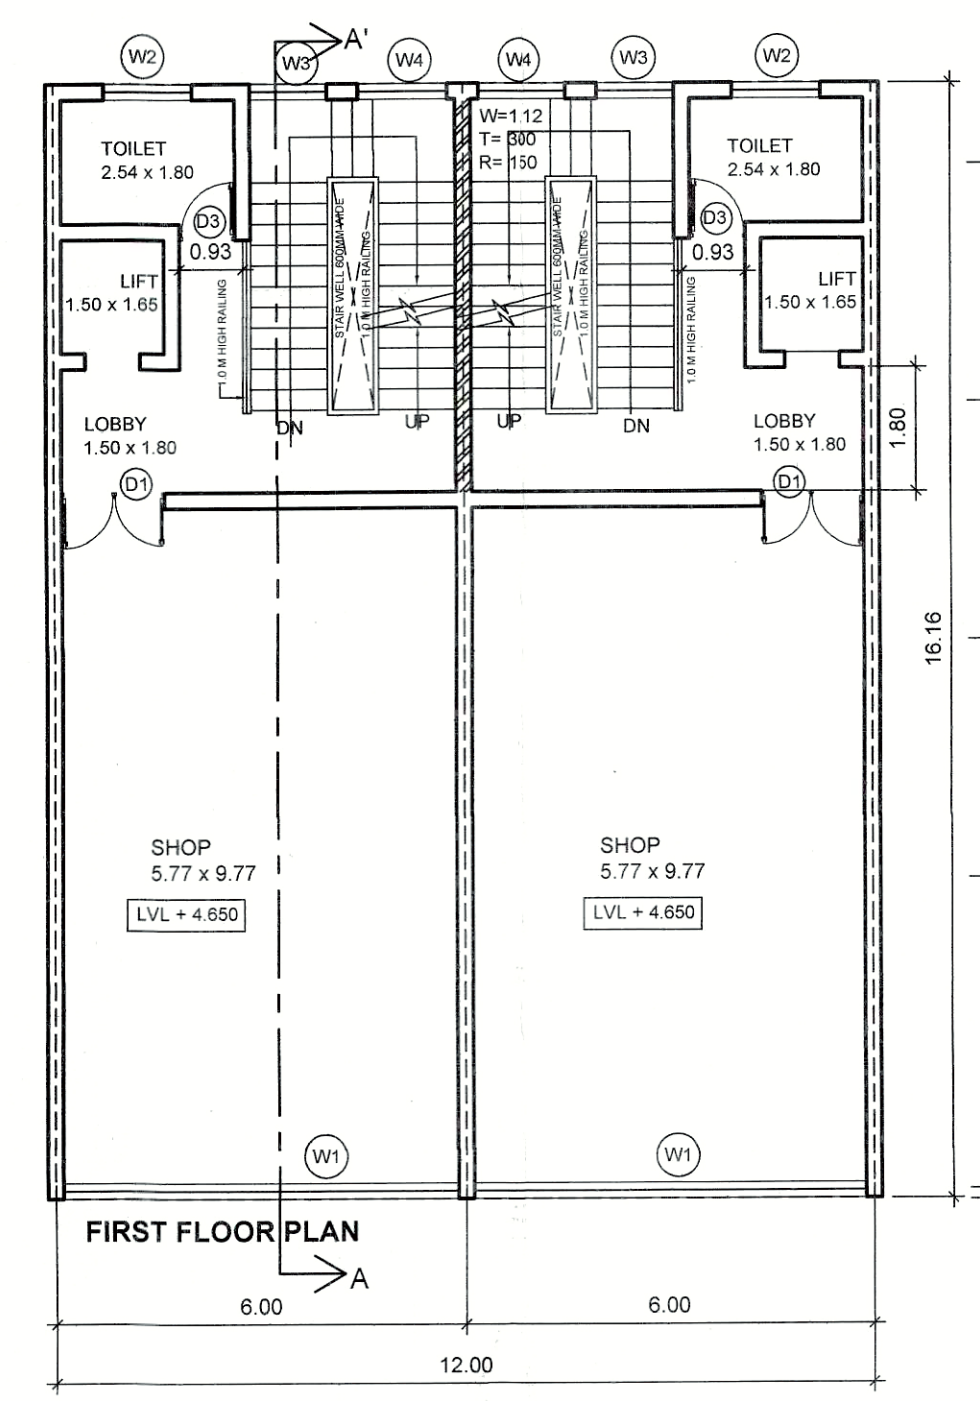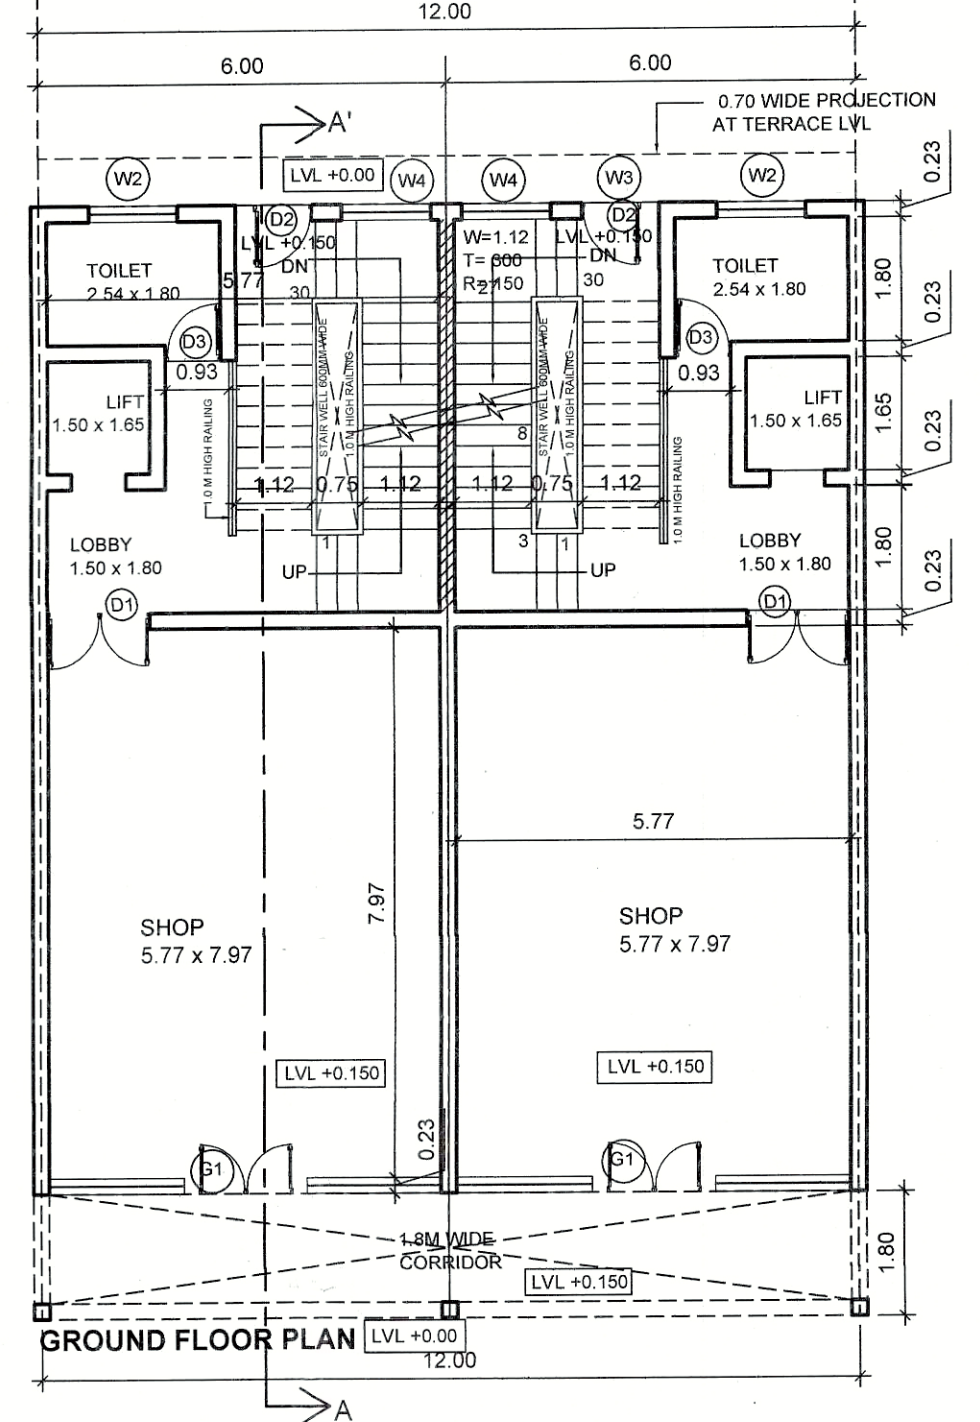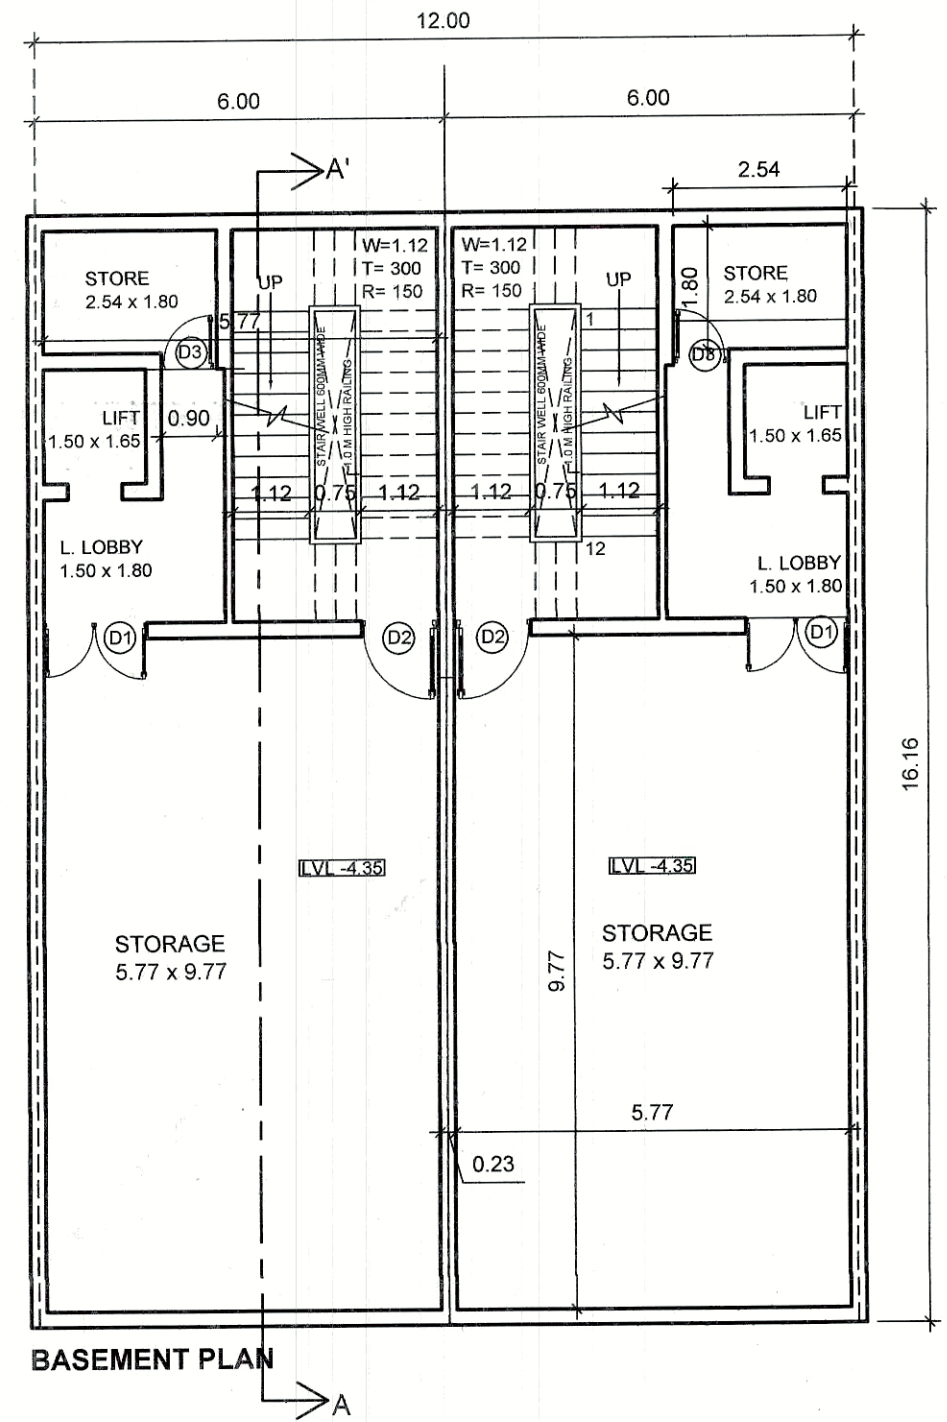

OPENING SCHEDULE		
TYPE	SIZE IN MT.	
V1	4.45	0.60
V2	3.65	0.60
V3	1.62	0.60

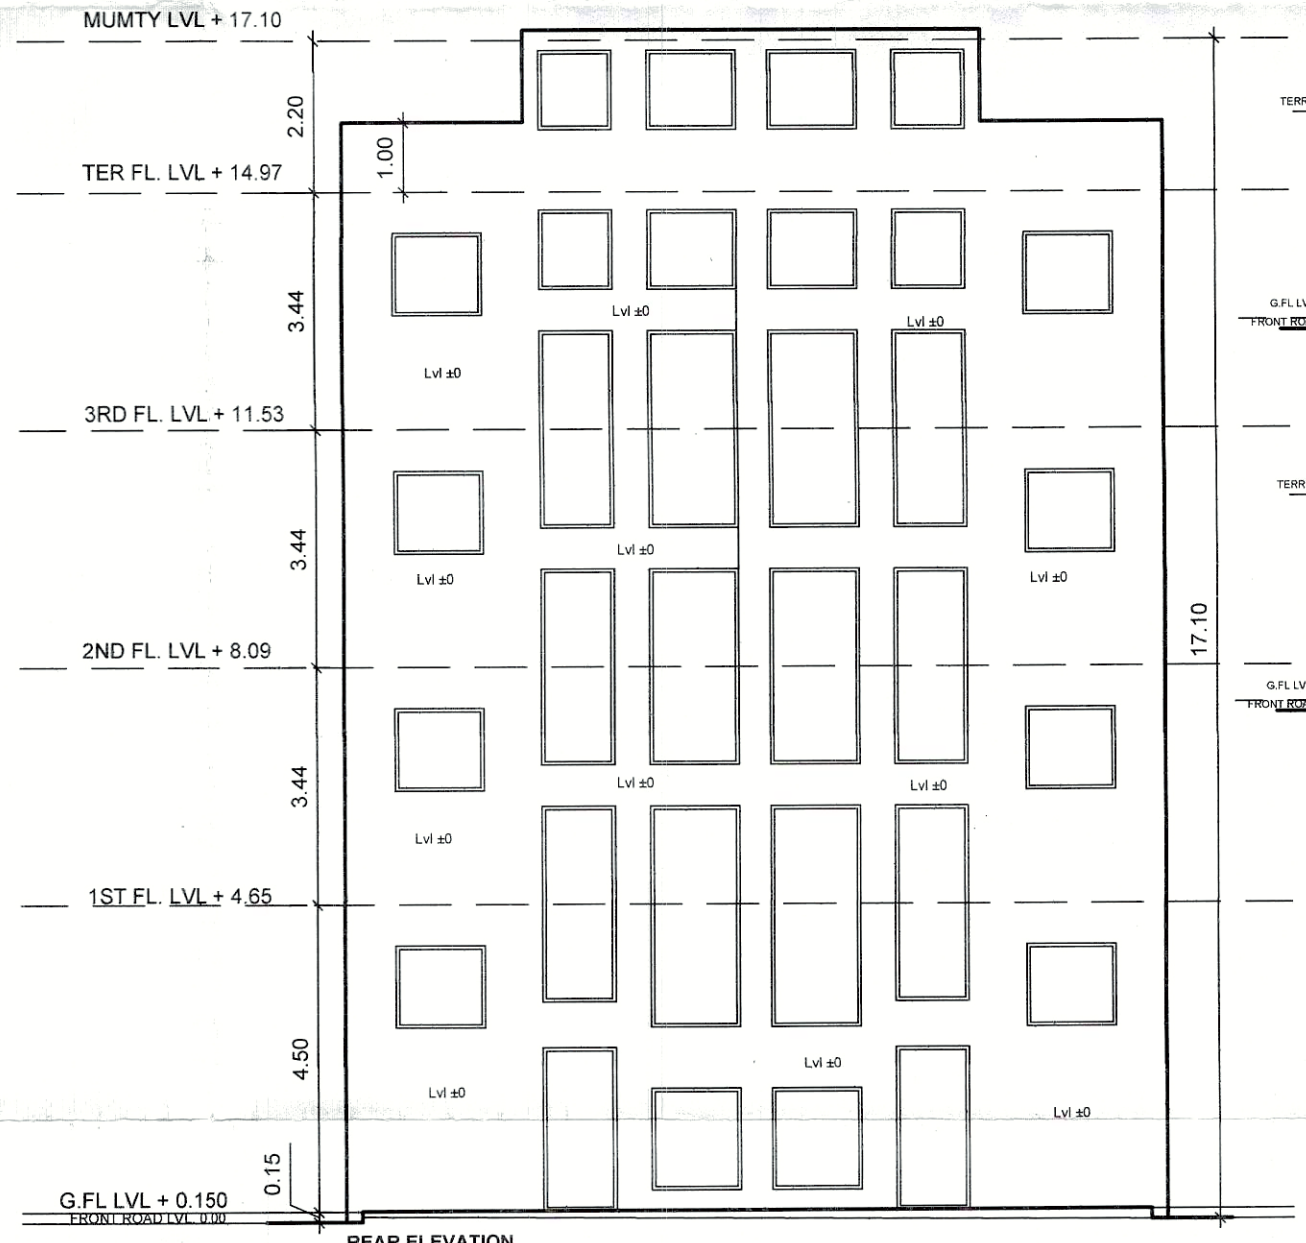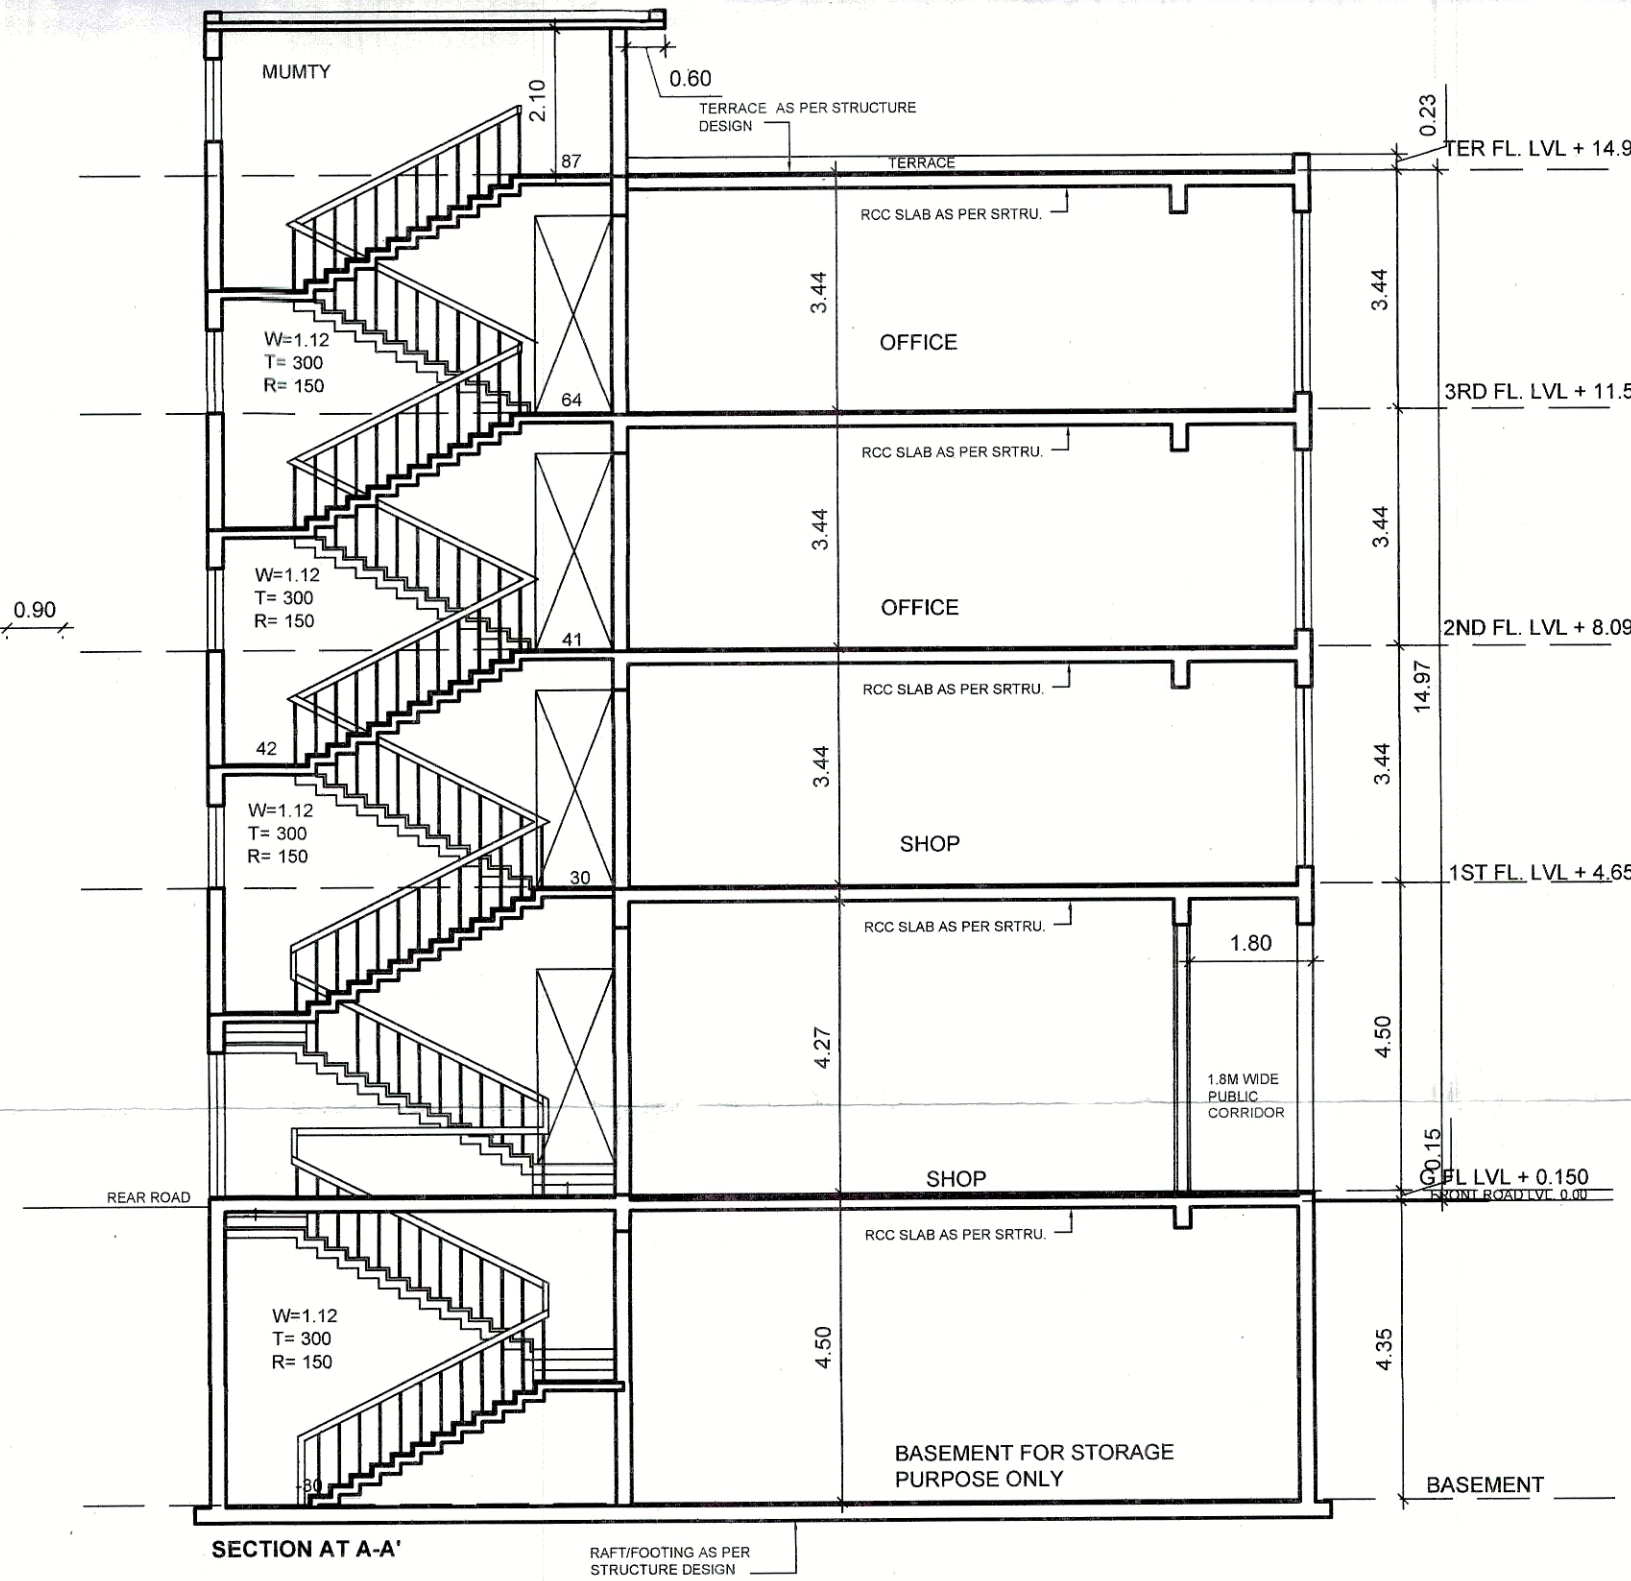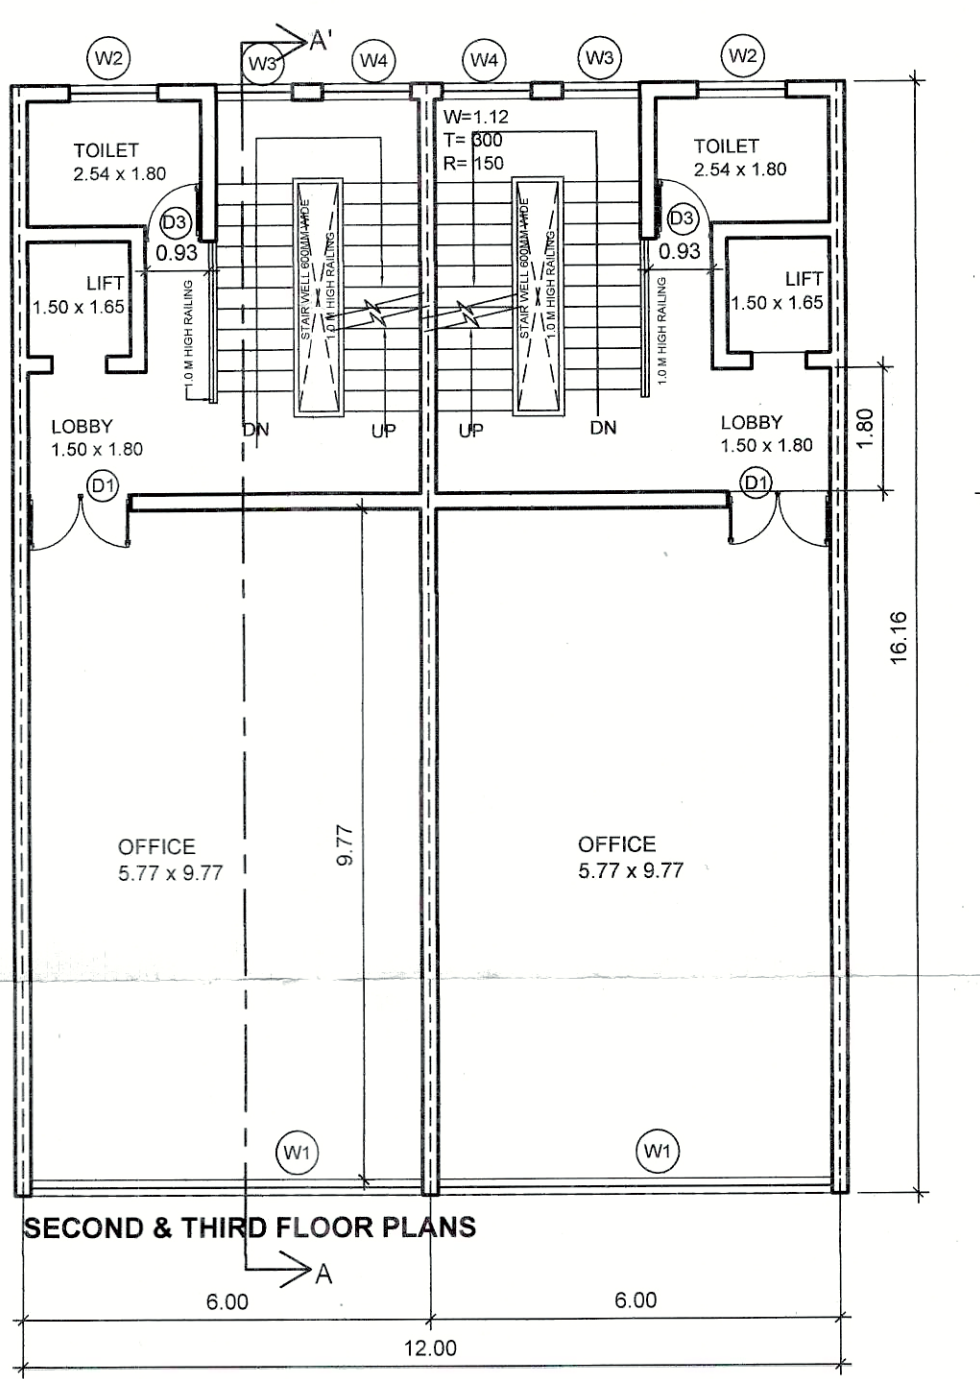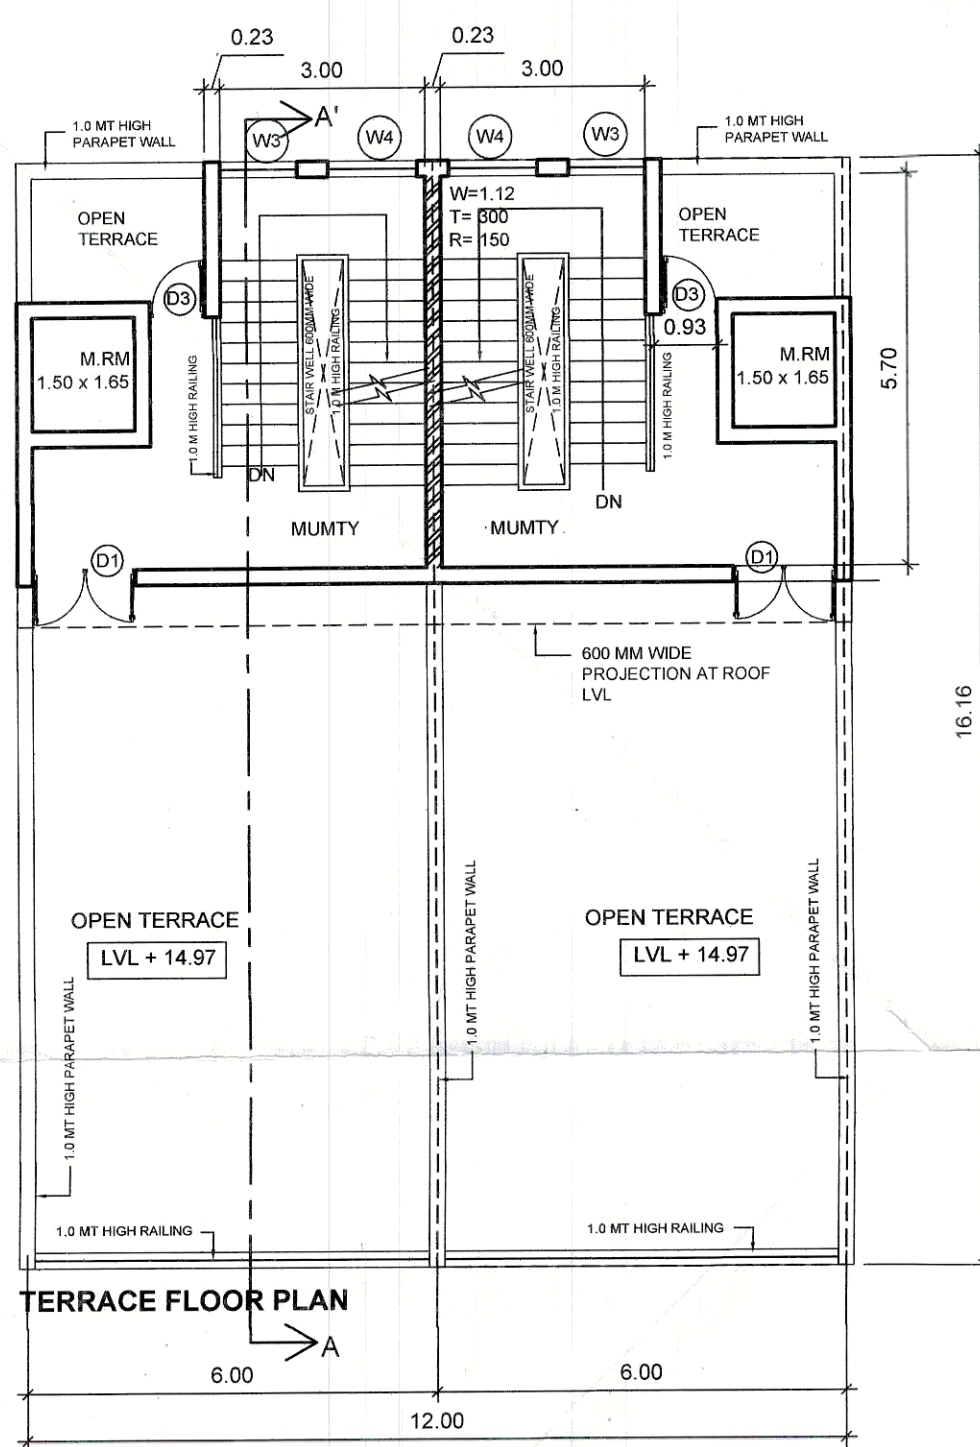

OPENING SCHEDULE		
DESCRIPTION	SIZE IN MT.	
D1	1.50	2.40
D2	1.12	2.40
D3	0.75	2.10
G1	5.77	2.60
W1	5.77	2.60
W2	1.3	1.20
W3	1.12	1.42
W4	1.3	1.42

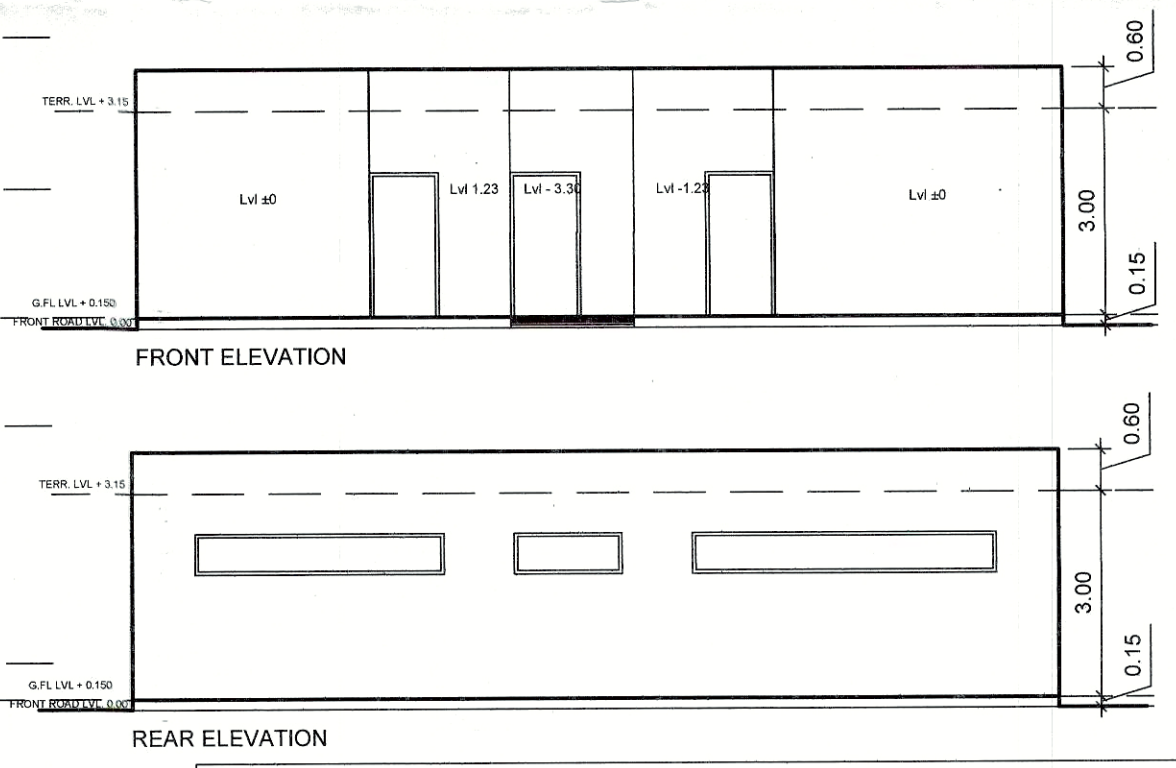


TITLE:
APPROVAL OF STANDARD DESIGN PLAN FOR COMMERCIAL PLOTTED COLONY FOR ADDITIONAL LAND AREA 1.43125 ACRES IN CONTINUATION OF LAND AREA 2.20 ACRES (LICENSE 47 OF 2023). TOTAL AREA MEASURING 3.63125 ACRES FALLING IN VILLAGE HARSARU, SECTOR-37D, GURGAON, DEVELOPING BY M/S ETERNAL HOUSING INFRA LLP

DRAWING TITLE:-
BLOCK - A
(STANDARD LAYOUT PLAN)
SHOP NO. 14A

SCALE 1:100

ARCHITECT SIGNATURE **OWNER SIGNATURE**

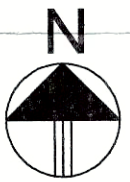NORTH POINT:  **SHEET NO** BB - SP-01

ETERNAL HOUSING INFRA LLP
Authorized Signatory