
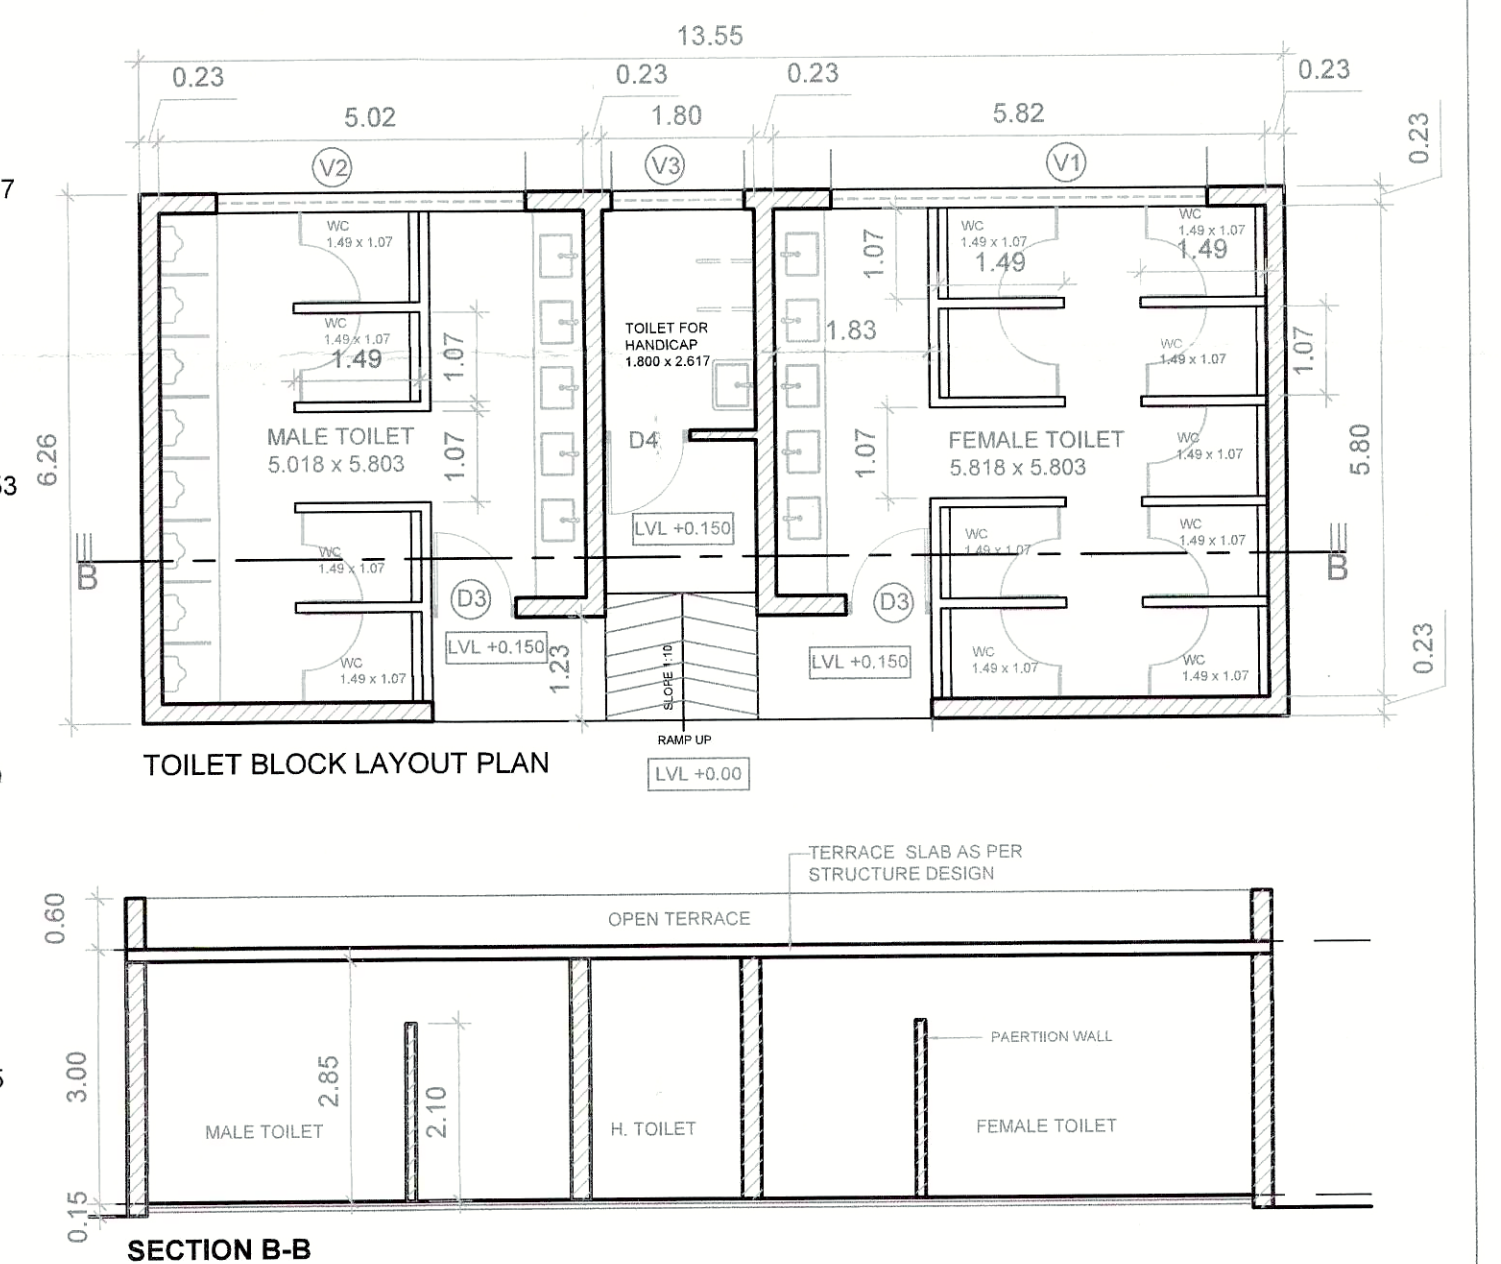
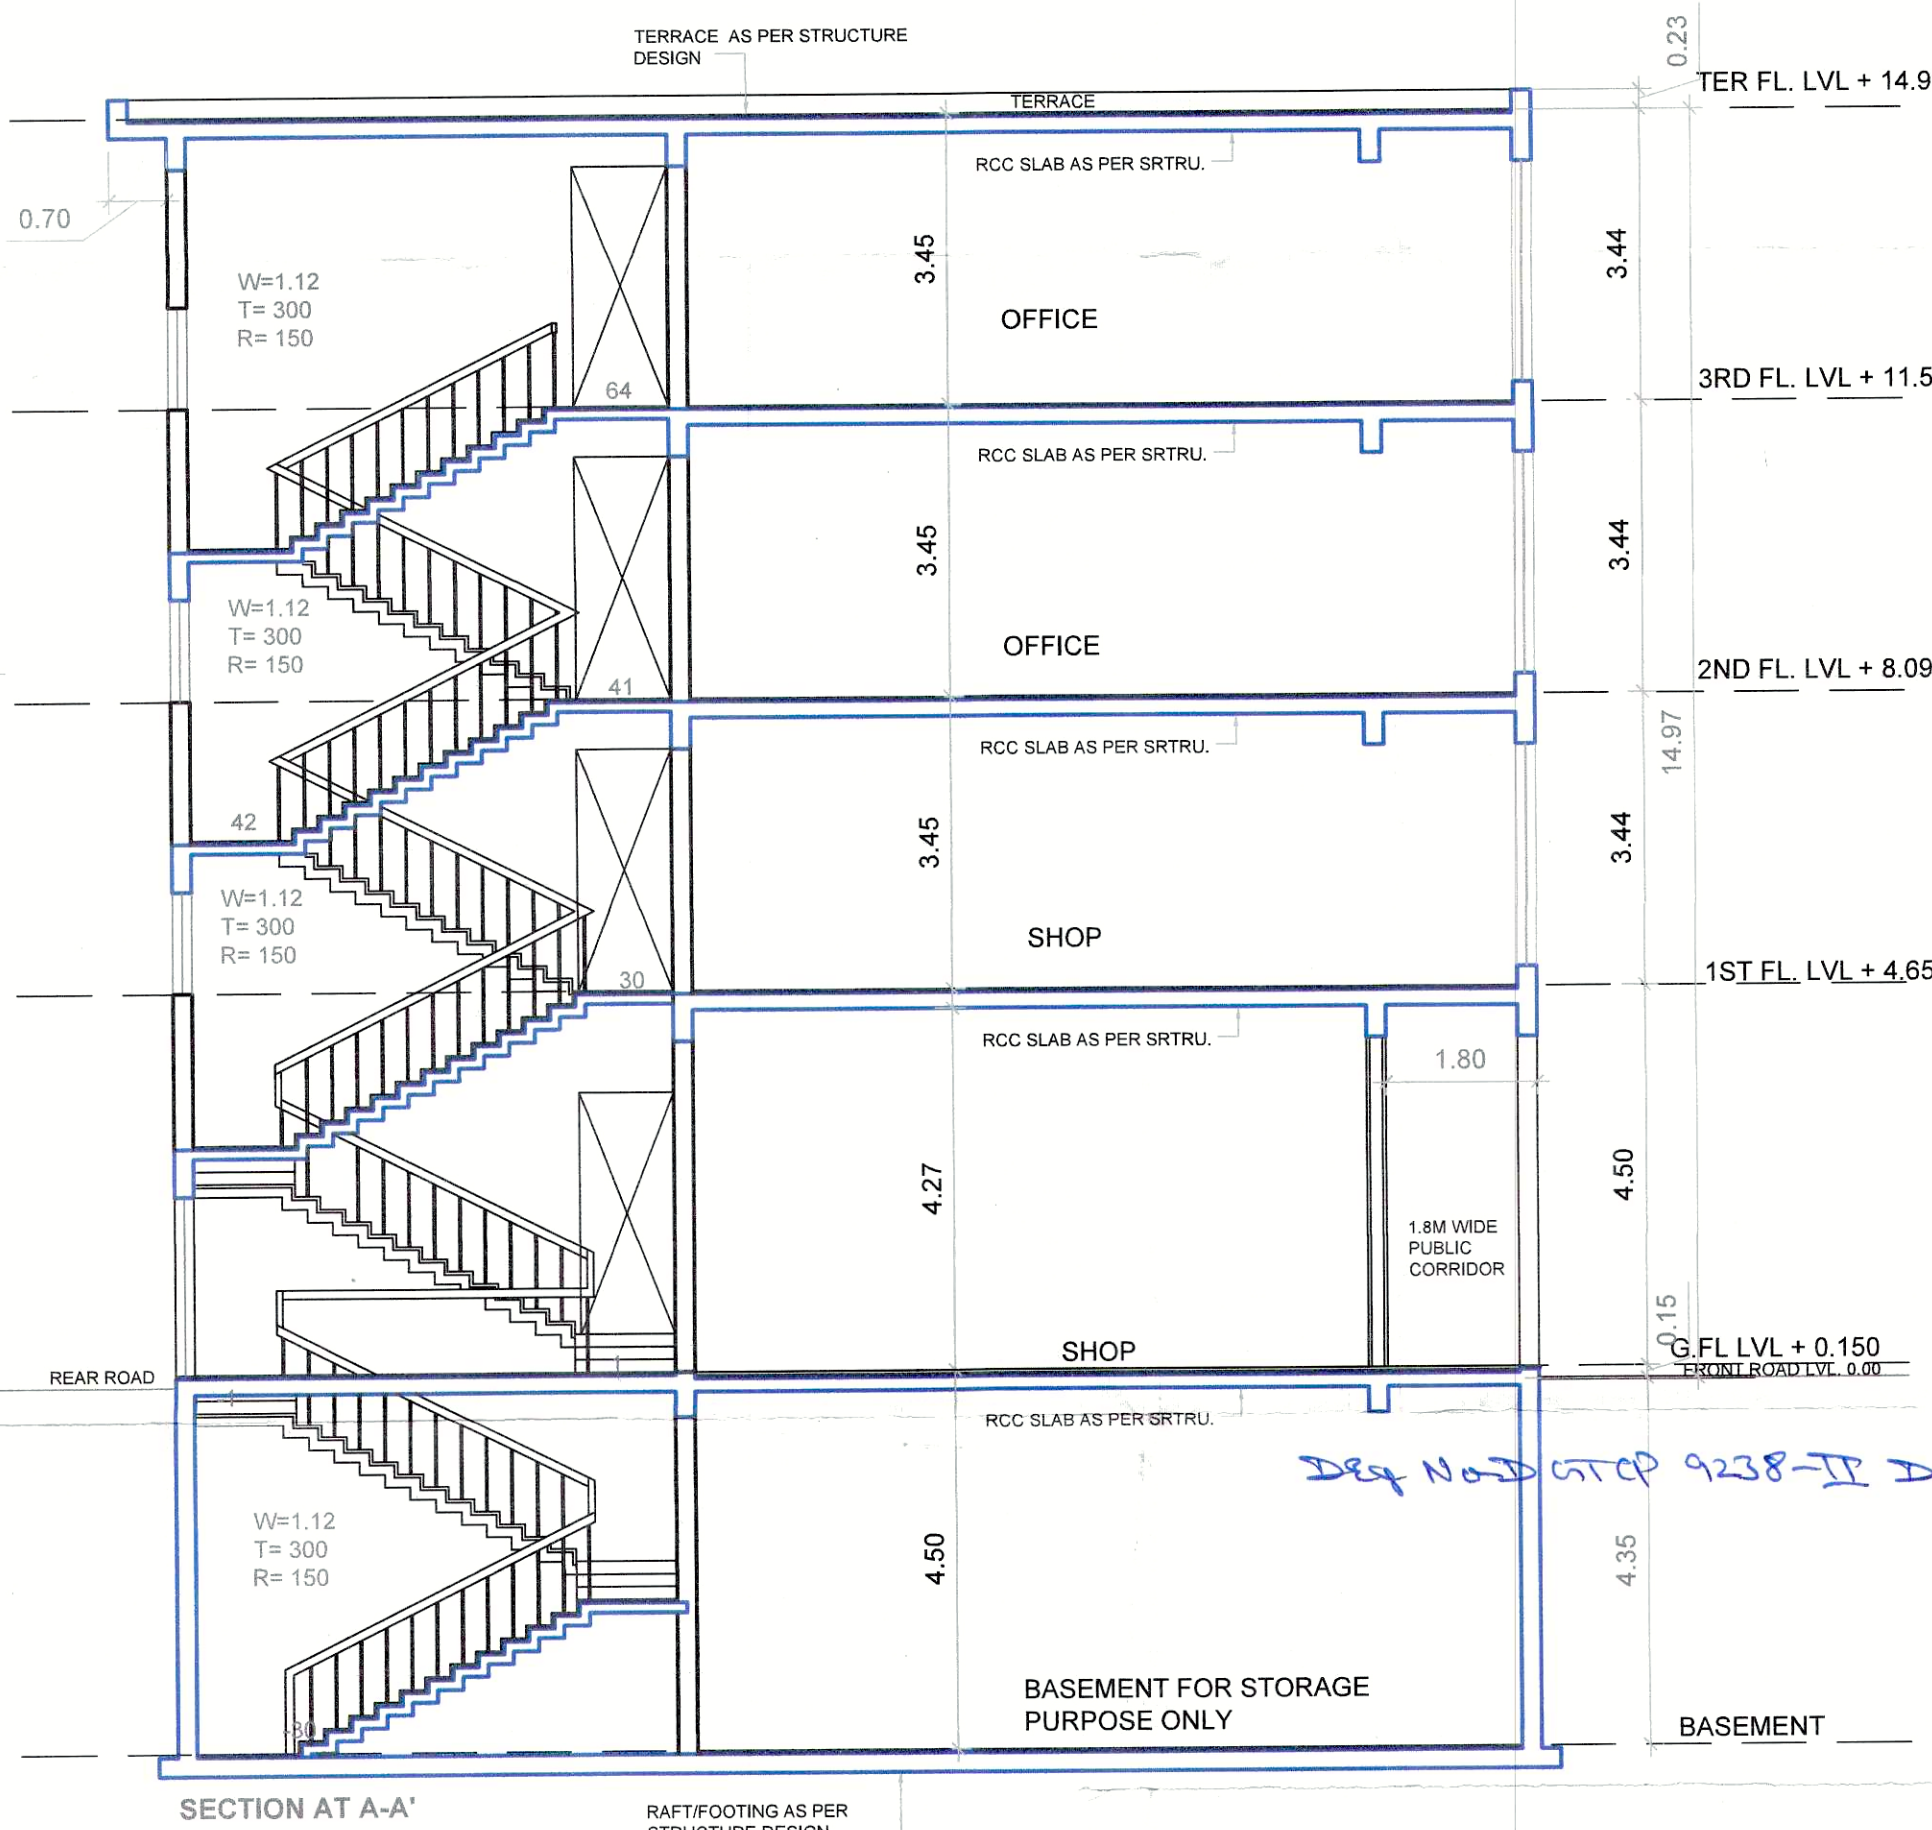
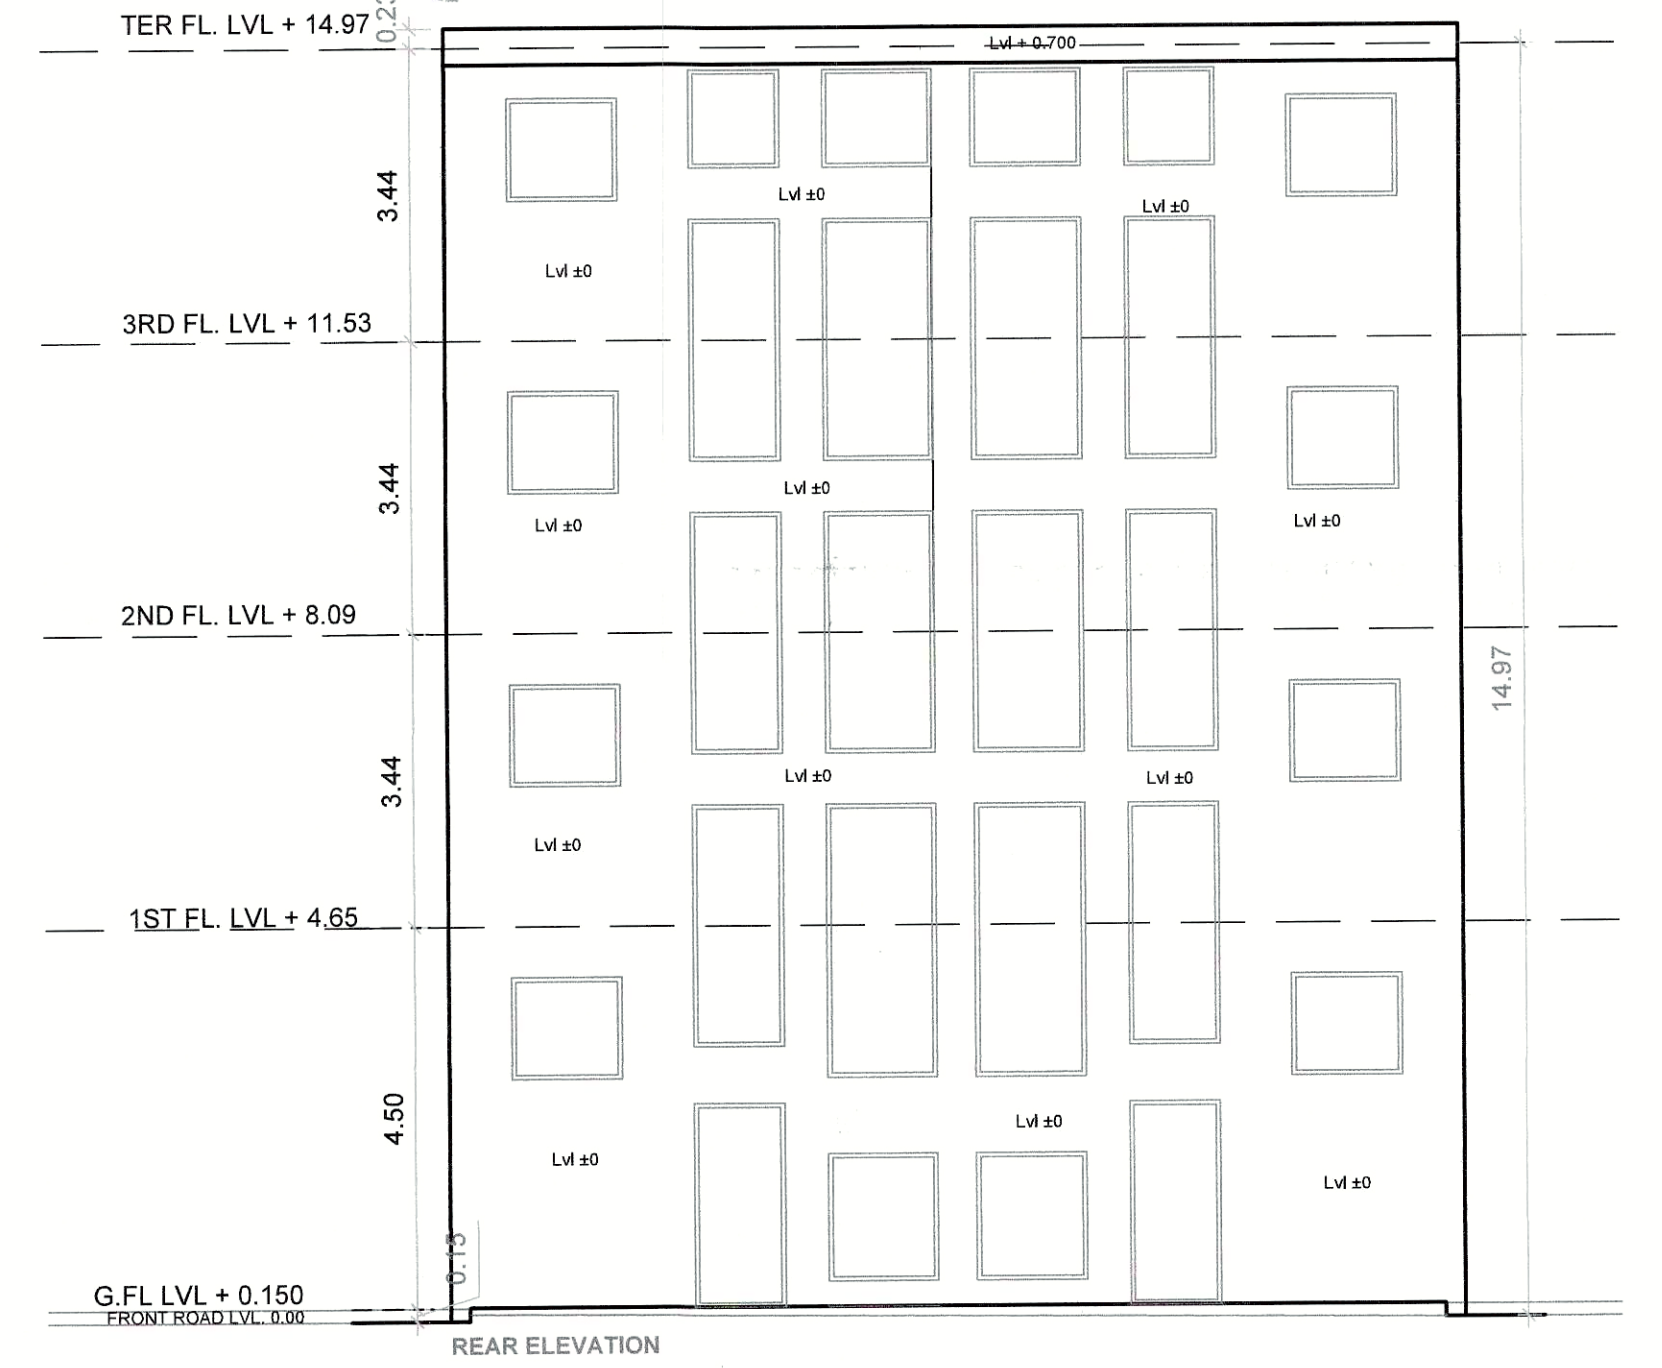
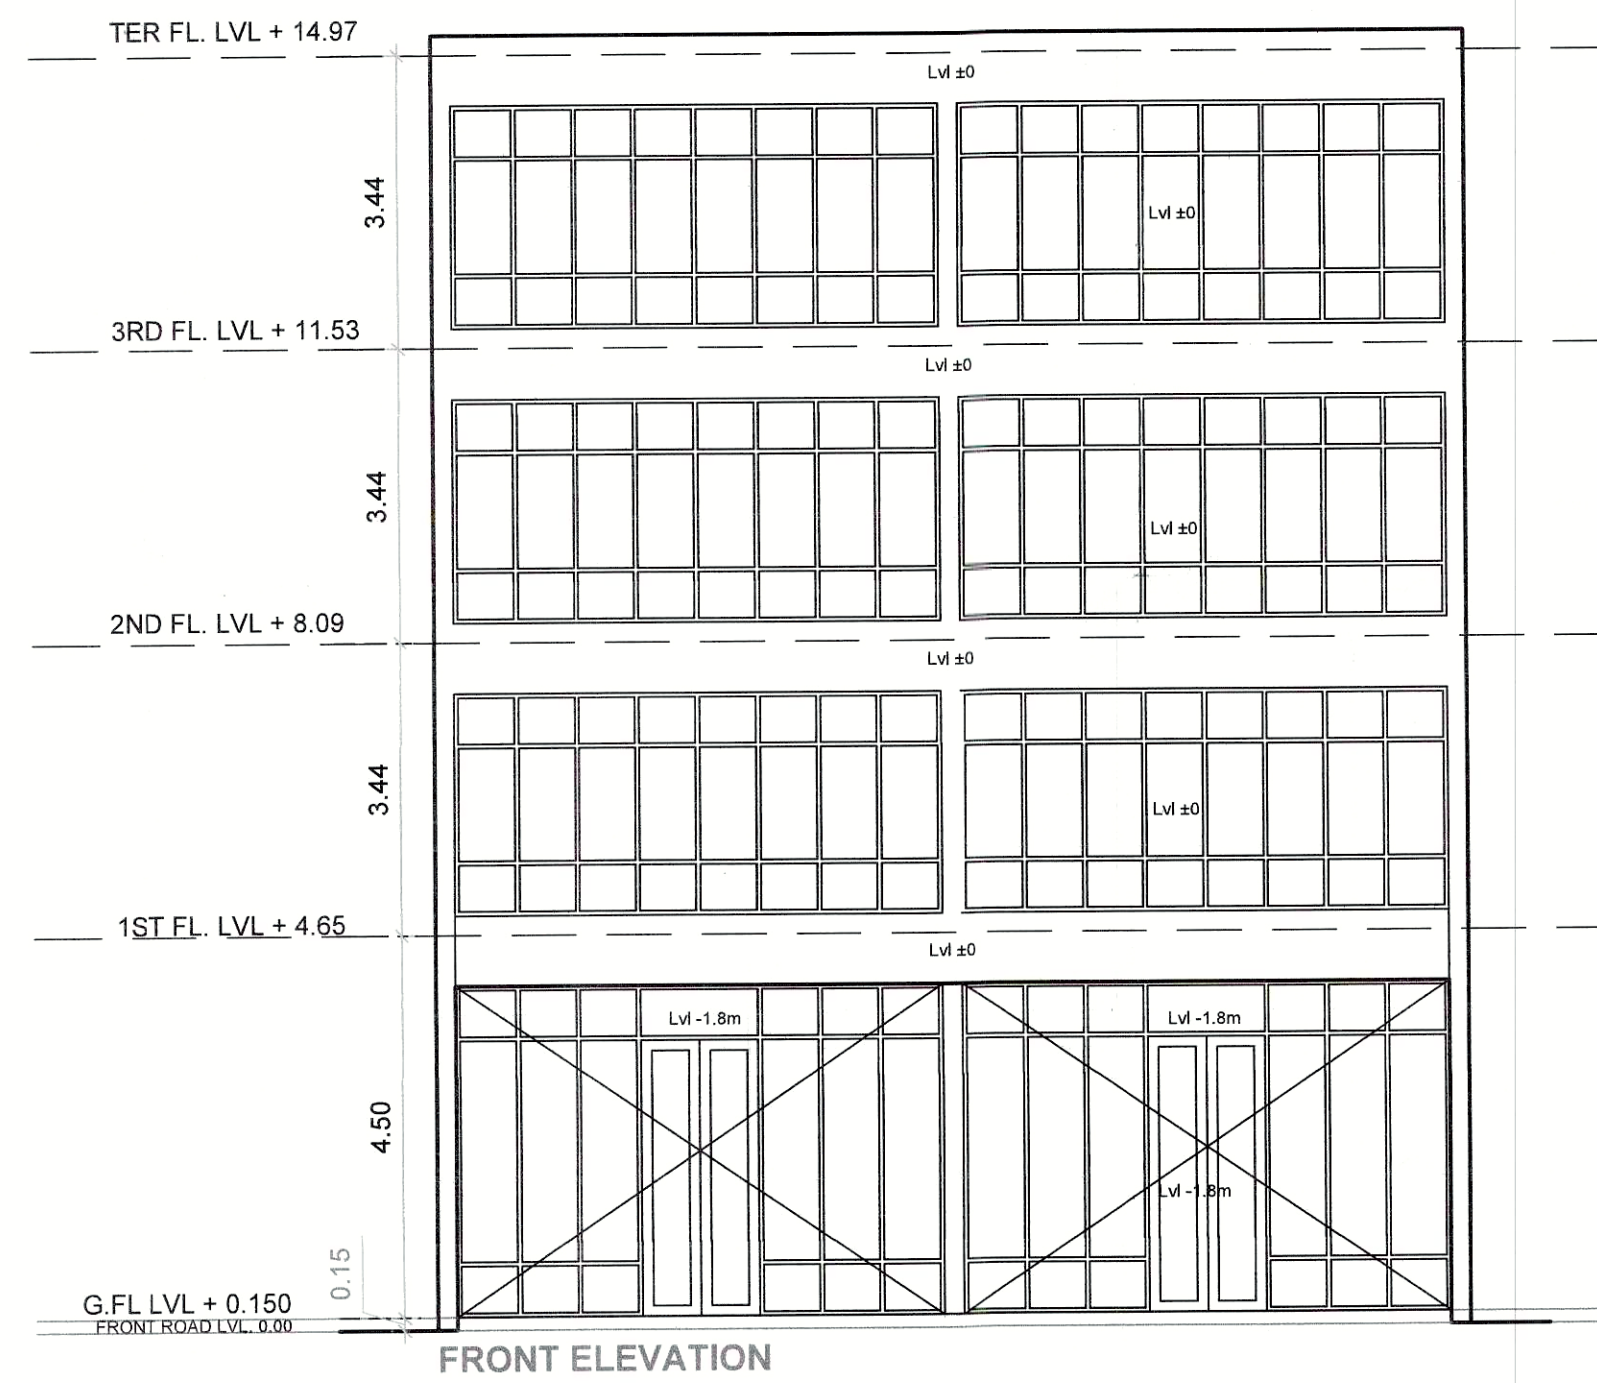
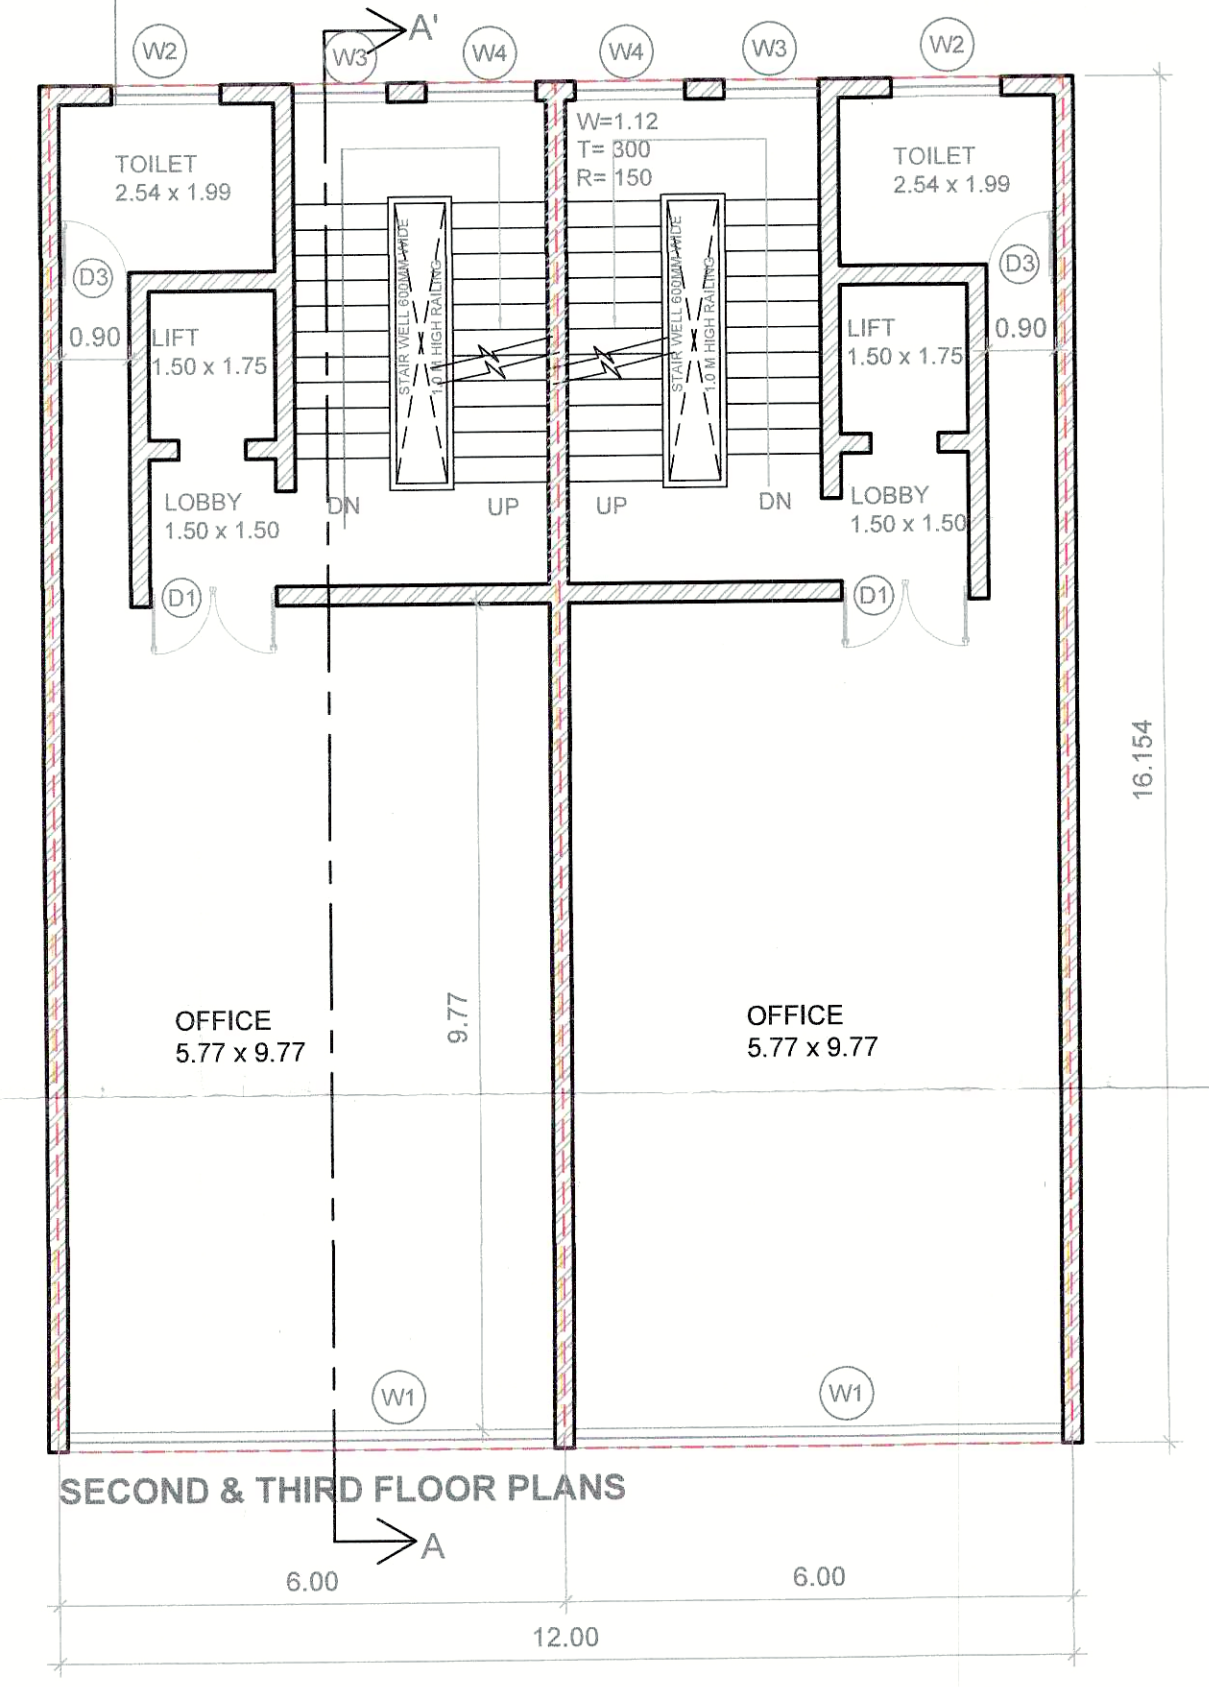
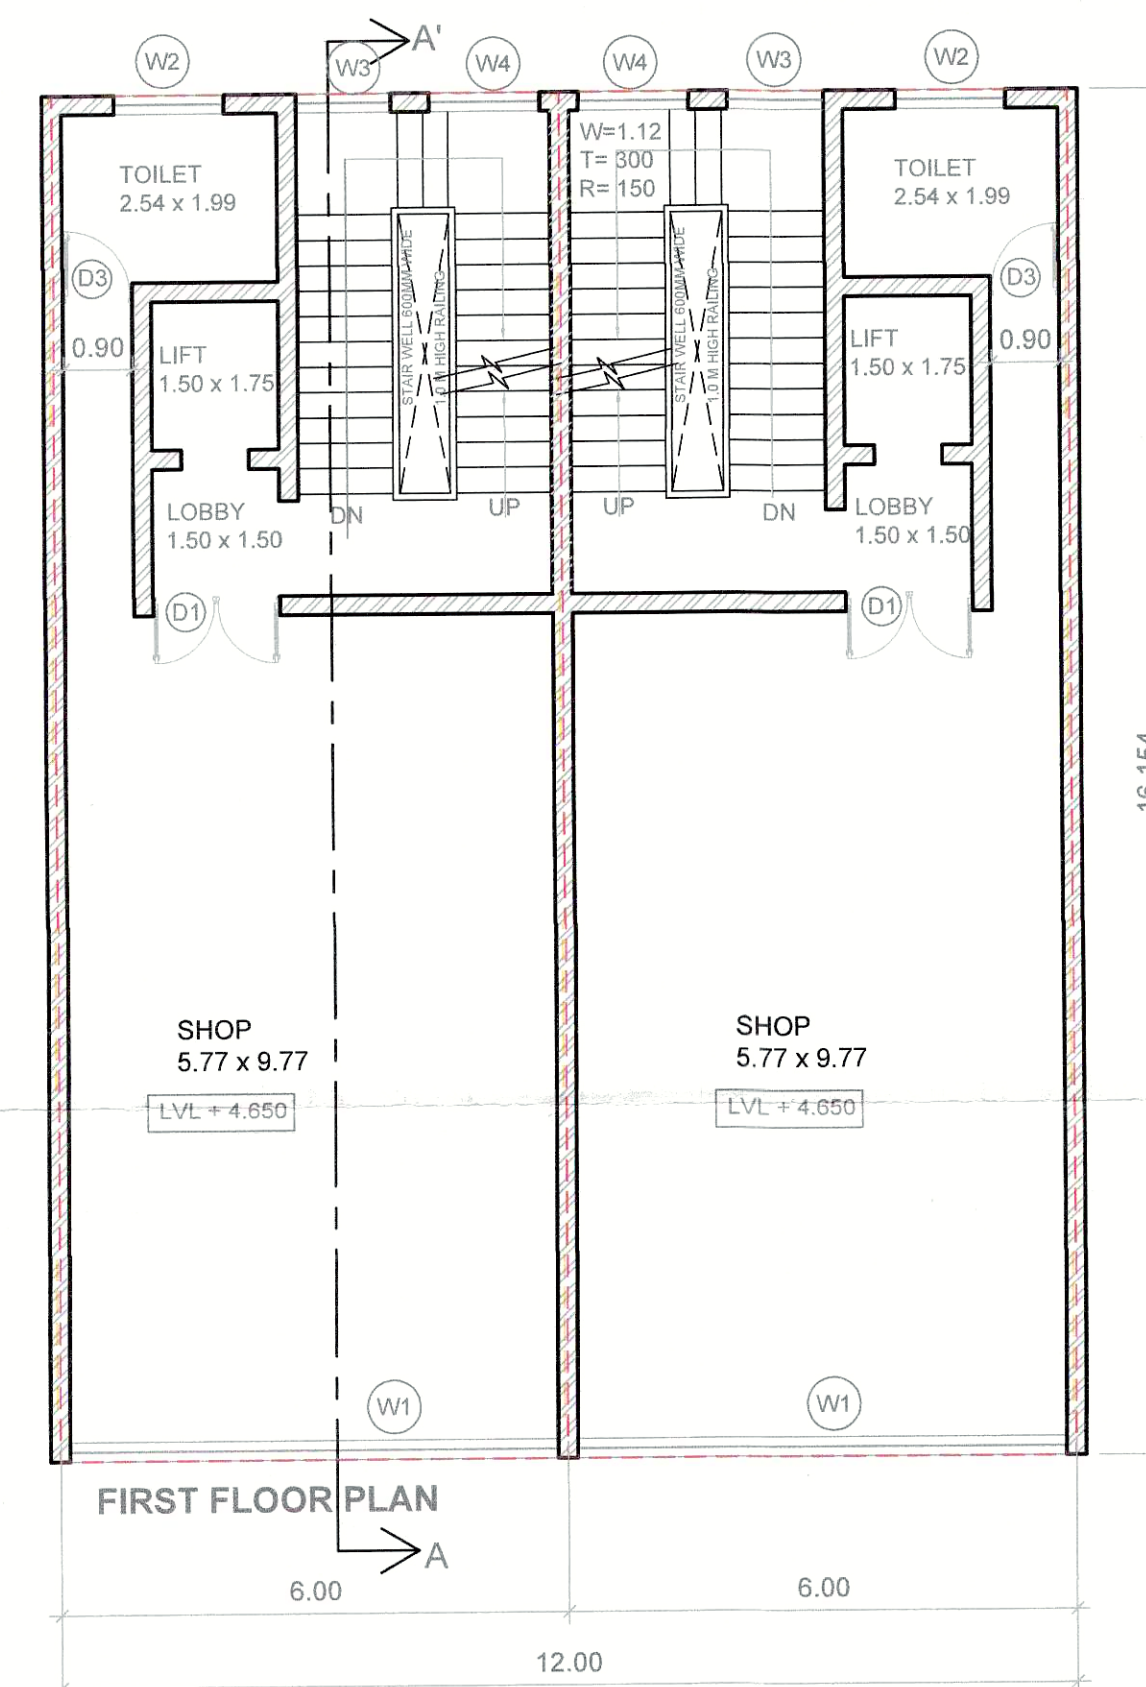
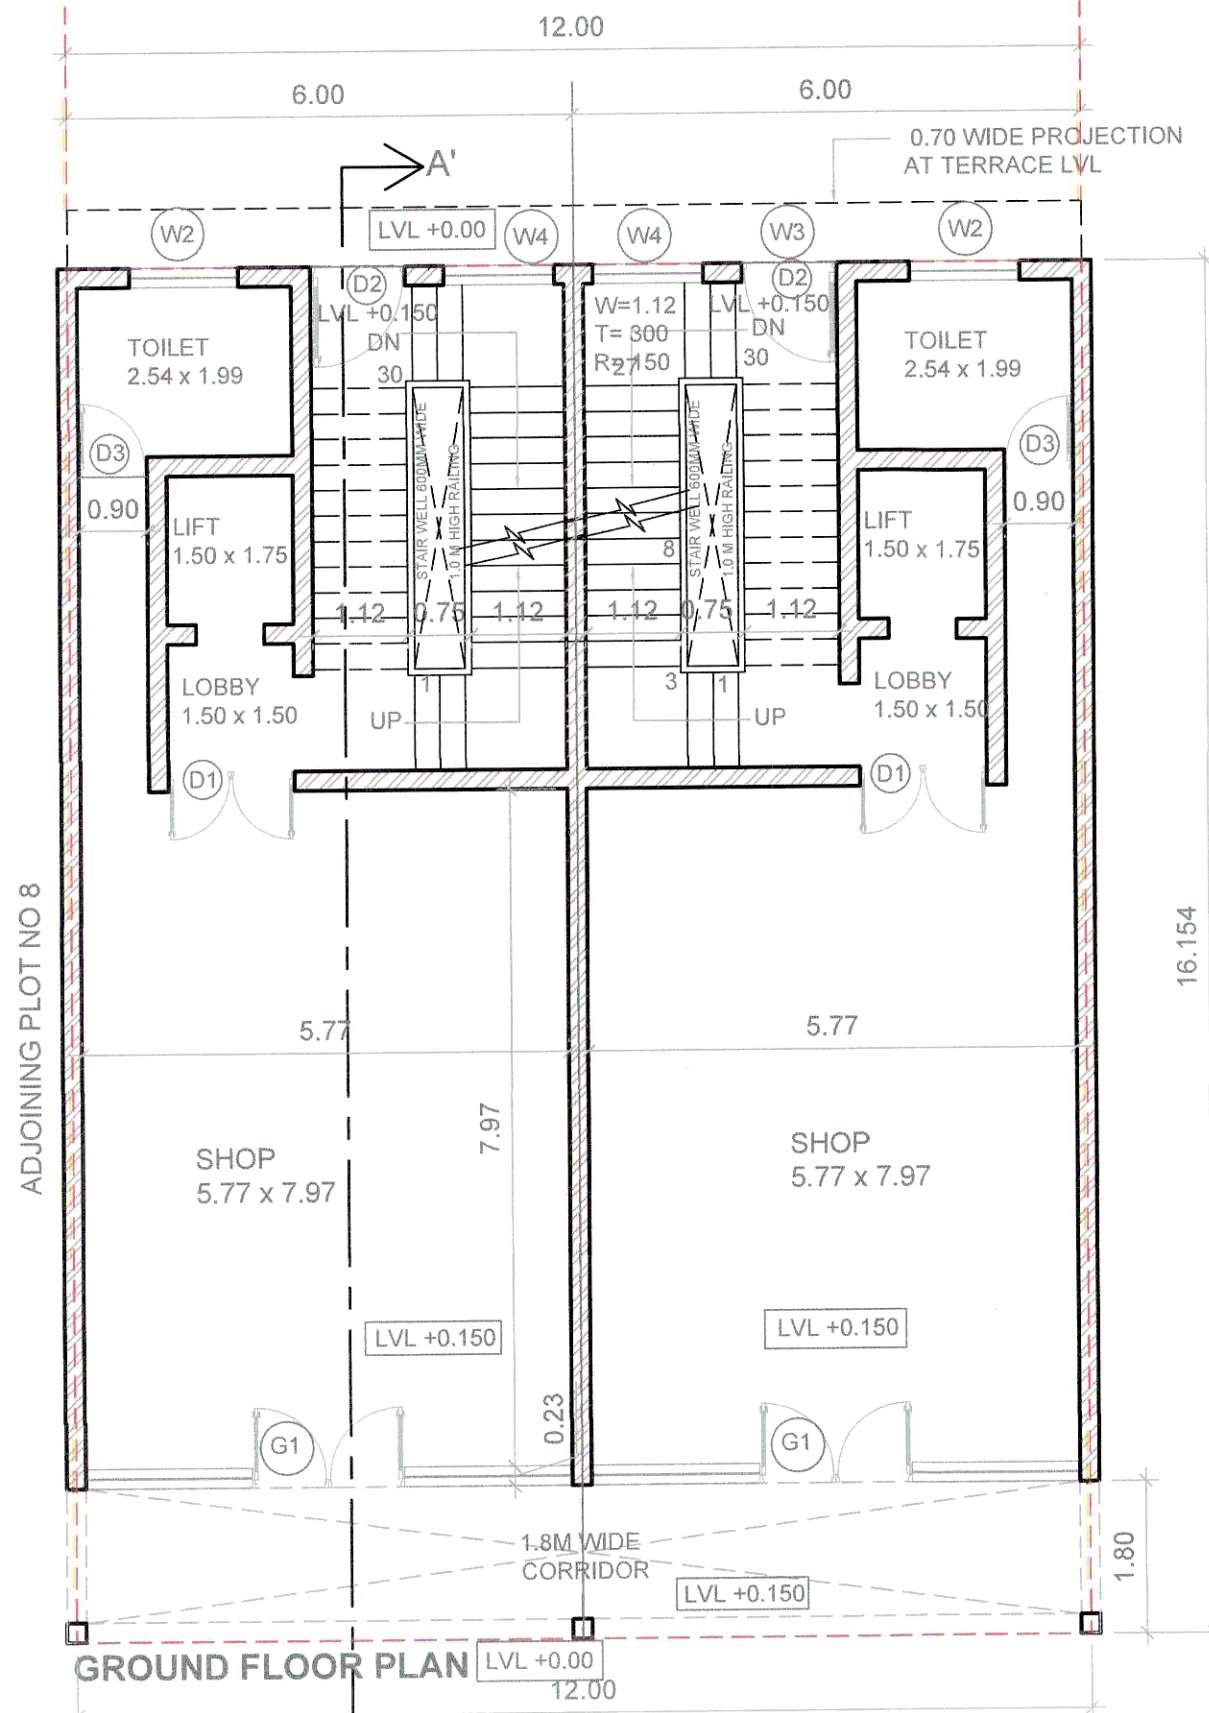


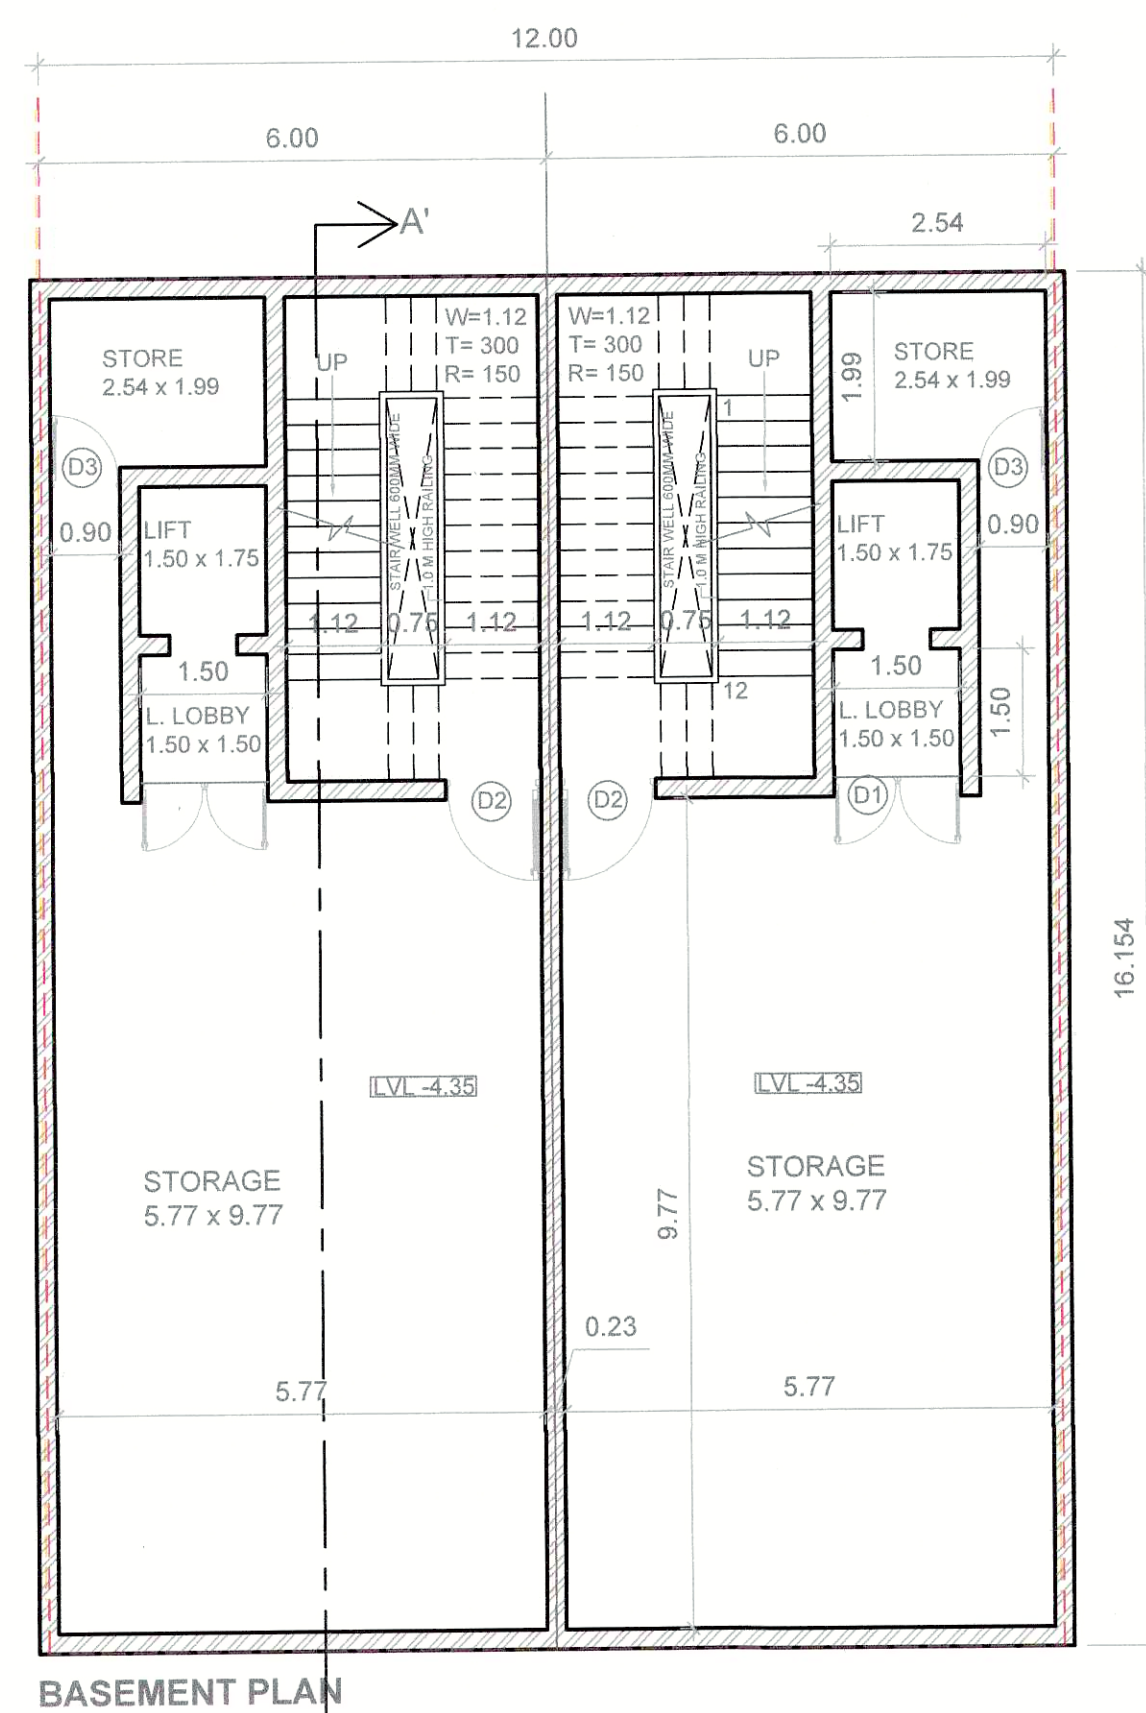

Dep No. JGCP 9238-II Dated 16-05-2023.

(NARENDER KUMAR) DTF(HQ)
 (HITESH SHARMA) STP(EV)
 (P.P. SINGH) STP(HR)
 (T.L. SATYAPRAKASH, IAS) DG, TCP(HR)
 (PANKAJ BENIWAL) ATP(HQ)
 (DINESH KUMAR) PA(HQ)

PROJECT: PROPOSED COMMERCIAL PLOTTED COLONY ON AN AREA MEASURING 2.20 ACRES FALLING IN VILLAGE HARSARU, SECTOR-37D, GURGAON, HARYANA. BEING DEVELOPED BY ETERNAL HOUSING INFRA LLP		
DRAWING TITLE:- BLOCK - B (STANDARD LAYOUT PLAN) SHOP NO. 1 TO 14	NORTH POINT: 	SHEET NO BB - SP-03
SCALE 1:100	ARCHITECT SIGNATURE 	
OWNER SIGNATURE 		