



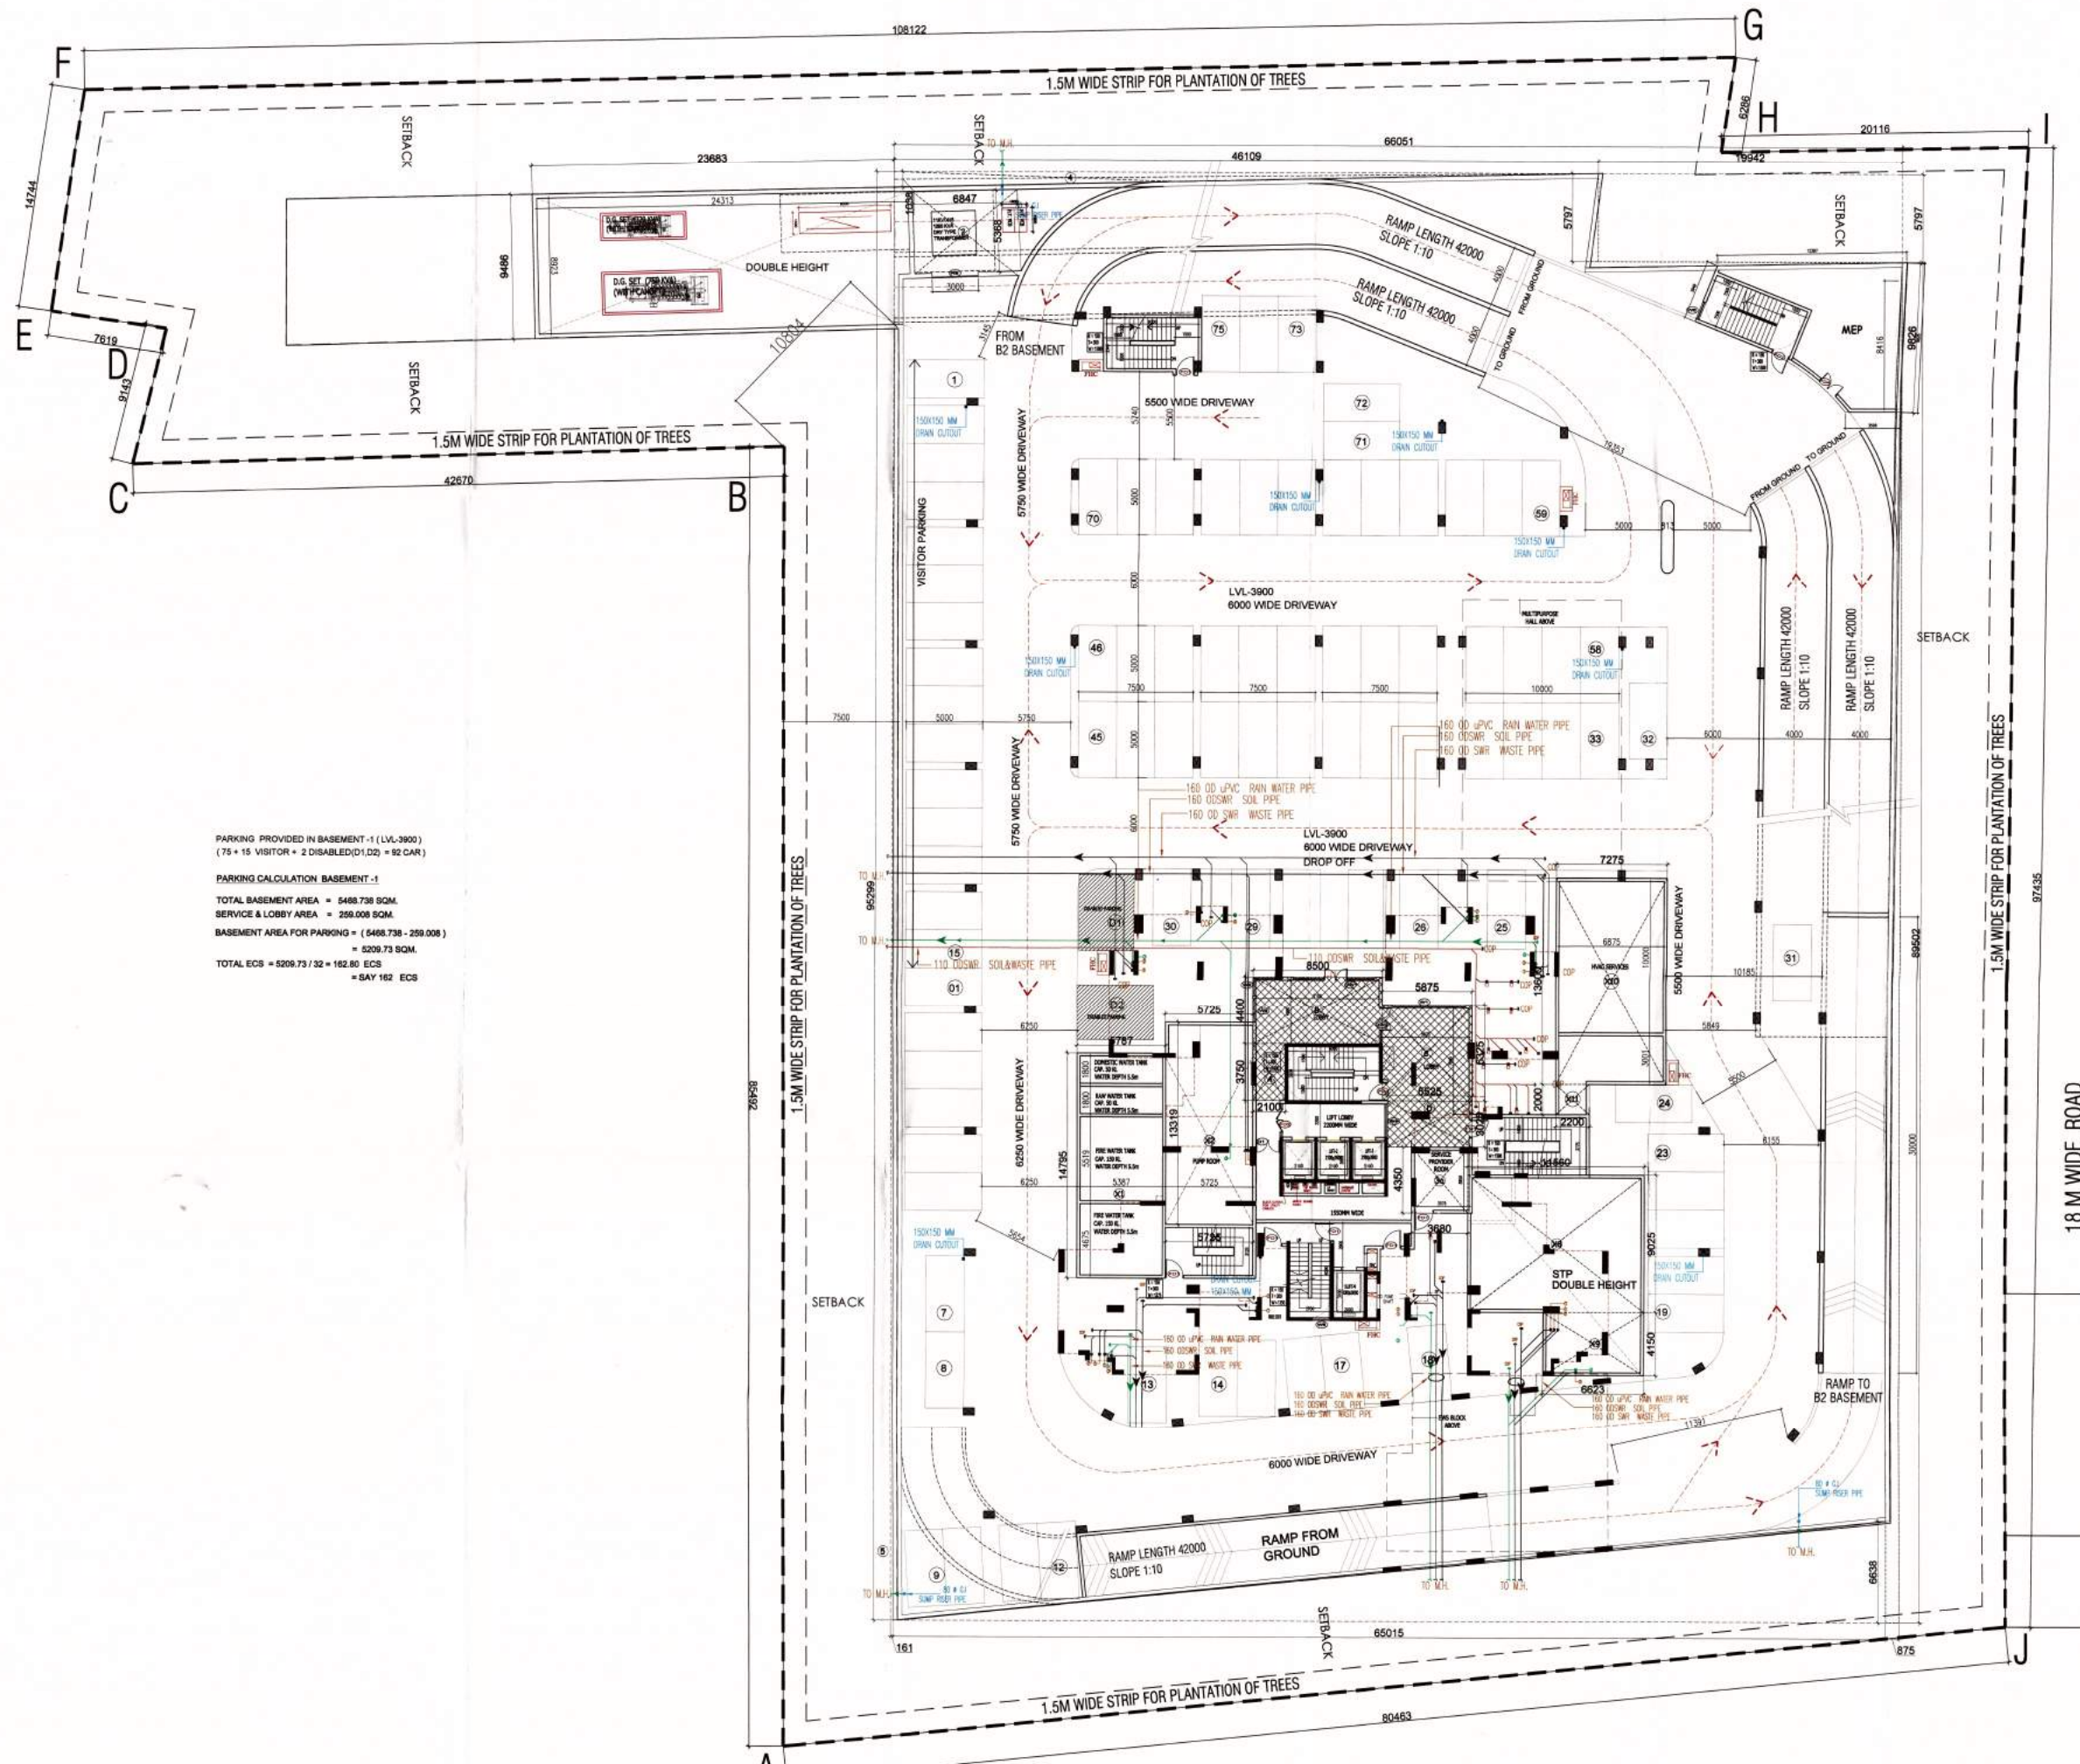

PARKING PROVIDED IN BASEMENT-1 (LVL-3000)
(75 + 15 VISITOR + 2 DISABLED(D1,D2) = 92 CAR)

PARKING CALCULATION BASEMENT-1:
TOTAL BASEMENT AREA = 5468.738 SQM.
SERVICE & LOBBY AREA = 259.008 SQM.
BASEMENT AREA FOR PARKING = (5468.738 - 259.008)
= 5209.73 SQM.
TOTAL ECS = 5209.73 / 32 = 162.80 ECS
= SAY 162 ECS

NOTES & REFERENCES

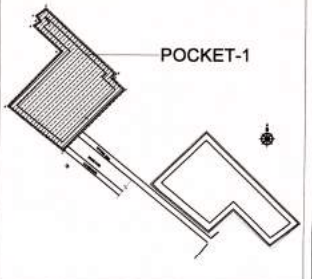

BASEMENT DOOR WINDOW SCHEDULE

S.NO.	TYPE	WIDTH	CILL	UNTEL	DESCRIPTION NO.
1	D1	1580	-	2400	APPT. LOBBY
2	D2	1000	-	2400	GARAGE ORGANIC WASTE
3	D3	1200	-	2400	SERVICES
4	D4	2000	-	2400	SP
1	DW1	5500	150	2400	APPT. LOBBY
2	DW2	2275	150	2400	APPT. LOBBY
1	W1	4750	150	2400	APPT. LOBBY
2	W2	3000	150	2400	APPT. LOBBY
3	W3	7225+1450	150	2400	APPT. LOBBY
4	W4	2200	150	2400	UPPT. LOBBY
5	W5	3350+1700	150	2400	APPT. LOBBY
6	W6	1200	900	2400	STAIRCASE
1	FD1	1200	-	2400	STAIRCASE SERVICES
2	FD2	1200	-	2400	UPPT. LOBBY
3	FD3	2500	-	2400	PUMP ROOM
4	FD4	2000	-	2400	STP
5	FD5	2500	-	3000	UPPT. LOBBY

LEGEND FOR PLUMBING

- ① 110 OD SWR SOL & VENT PIPE
- ② 110 OD SWR WASTE & VENT PIPE
- ③ 90 OD SWR ANTI-SIPHONAGE PIPE
- ④ FLUSHING ON TAKE PIPE
- ⑤ DOMESTIC WATER SUPPLY PIPE (100 TO GR. FLOOR)
- ⑥ DOMESTIC WATER SUPPLY PIPE (130 TO 11th FLOOR)
- ⑦ 110 OD UPVC BALCONY RAIN WATER PIPE FOR BALCONY
- ⑧ 110 OD UPVC RAIN WATER PIPE FOR TERRACE
- ⑨ DOMESTIC WATER SUPPLY RISER PIPE
- ⑩ FLUSHING WATER SUPPLY RISER PIPE

DESIGN ARCHITECT :-

RKA
RAJINDER KUMAR ASSOCIATES

ARCHITECTS 8-A/17 SHOWING CENTRE
PLANNERS SAFAPURANE ENCLAVE
DESIGNERS NEW DELHI - 110028
ENGINEERS DELHI

STRUCTURAL ENGINEER :-

738/ S-2 (Second Floor)
Nili Khand - 1,
Indrapuram Ghaziabad, U.P. India.
Cell: +91-9971122470
Email: santosh.singh@edr-group.com
Web: www.edr-group.com

CLIENT NAME :-

SH. RAJVEET SINGH & SH. PAWAN KUMAR IN
COLLABORATION WITH ALPHA CORP DEVELOPMENT
PVT. LTD.

PROJECT TITLE

PROPOSED BUILDING PLAN OF GROUP HOUSING COLONY
FOR AN AREA
MEASURING 2.364063 ACRES (LICENSE NO. 13 OF 2018
DATED 09.02.2018) BEING DEVELOPED BY
SH. RAJVEET SINGH & SH. PAWAN KUMAR IN
COLLABORATION WITH ALPHA CORP DEVELOPMENT
PVT. LTD.
IN THE REVENUE ESTATE OF VILLAGE
GURUGRAM, SECTOR-15,
PART-II, GURUGRAM, MANESAR URBAN COMPLEX,
TEHSIL & DISTRICT GURUGRAM, HARYANA.

CLIENT'S SIGNATURE & STAMP :-

[Signature]
Corporate Seal
Rajinder Kumar
CA/2490/75

ARCHITECT'S SIGNATURE & SEAL :-

RAJINDER KUMAR
CA/2490/75

STAMP

[Signatures and Stamps]
S.D.

DRAWING STATUS

SUBMISSION DRAWING

DRAWING TITLE

POCKET-1
BASEMENT-1

SCALE - 1:100

DATED - APRIL-2018

DWG. NUMBER

REVISIONS