

## NOTES &amp; REFERENCES

## BASEMENT DOOR WINDOW SCHEDULE

| S.NO. | TYPE | NO. | QTY | UNIT | DESCRIPTION |
|-------|------|-----|-----|------|-------------|
| 1     | DOOR | 100 | 100 | NO.  | DOOR        |
| 2     | DOOR | 100 | 100 | NO.  | DOOR        |
## NOTE:

CERTIFIED THAT THESE DRAWINGS ARE AS PER ORIGINAL APPROVED DRAWINGS WIDE TOWN PLANNING / HUDA LETTER MEMO NO. - ZP-1223/SD(BS)/2018/24604 DATED - 14.09.18

## DESIGN ARCHITECT :-



RAJINDER KUMAR ASSOCIATES  
ARCHITECTS  
PLANNERS  
DESIGNERS  
ENGINEERS

## MEP CONSULTANT:-

B-50, Basement, Soami Nagar  
New Delhi-110017  
Tel No: 011-49848197 & 49849205  
Consulting Email: info@vconconsulting.co.in

## STRUCTURAL ENGINEER :-

738/ S-2 / Second Floor  
Niti Khand - 1,  
Indrapuram Ghaziabad, U.P. India.  
Cell: +91-9971122470  
Email: santosh.singh@edr-group.com  
Web: www.edr-group.com

## CLIENT NAME :-

SH. RAVIJEET SINGH & SH. PAWAN KUMAR IN  
COLLABORATION WITH ALPHA CORP DEVELOPMENT  
PVT. LTD.

PROJECT TITLE  
PROPOSED BUILDING PLAN OF GROUP HOUSING COLONY  
FOR AN AREA  
MEASURING 2.364063 ACRES (LICENSE NO. 13 OF 2018  
DATED 09.02.2018), BEING DEVELOPED BY  
SH. RAVIJEET SINGH & SH. PAWAN KUMAR IN  
COLLABORATION WITH ALPHA CORP DEVELOPMENT  
PVT. LTD.  
IN THE REVENUE ESTATE OF VILLAGE  
GURUGRAM, SECTOR-15,  
PART-II, GURUGRAM, MANESAR URBAN COMPLEX,  
TEHSIL & DISTRICT GURUGRAM, HARYANA.

## CLIENT'S SIGNATURE &amp; STAMP :-

  
RAJINDER KUMAR  
CA/2459/15

## ARCHITECT'S SIGNATURE &amp; SEAL :-

  
RAJINDER KUMAR  
CA/2459/15

## STAMP


Certified that this Project is in  
accordance with the  
FED Gurugram  
FED Gurugram  
ADFO Gurugram

## DRAWING STATUS

## SUBMISSION DRAWING

## DRAWING TITLE

10/9/18

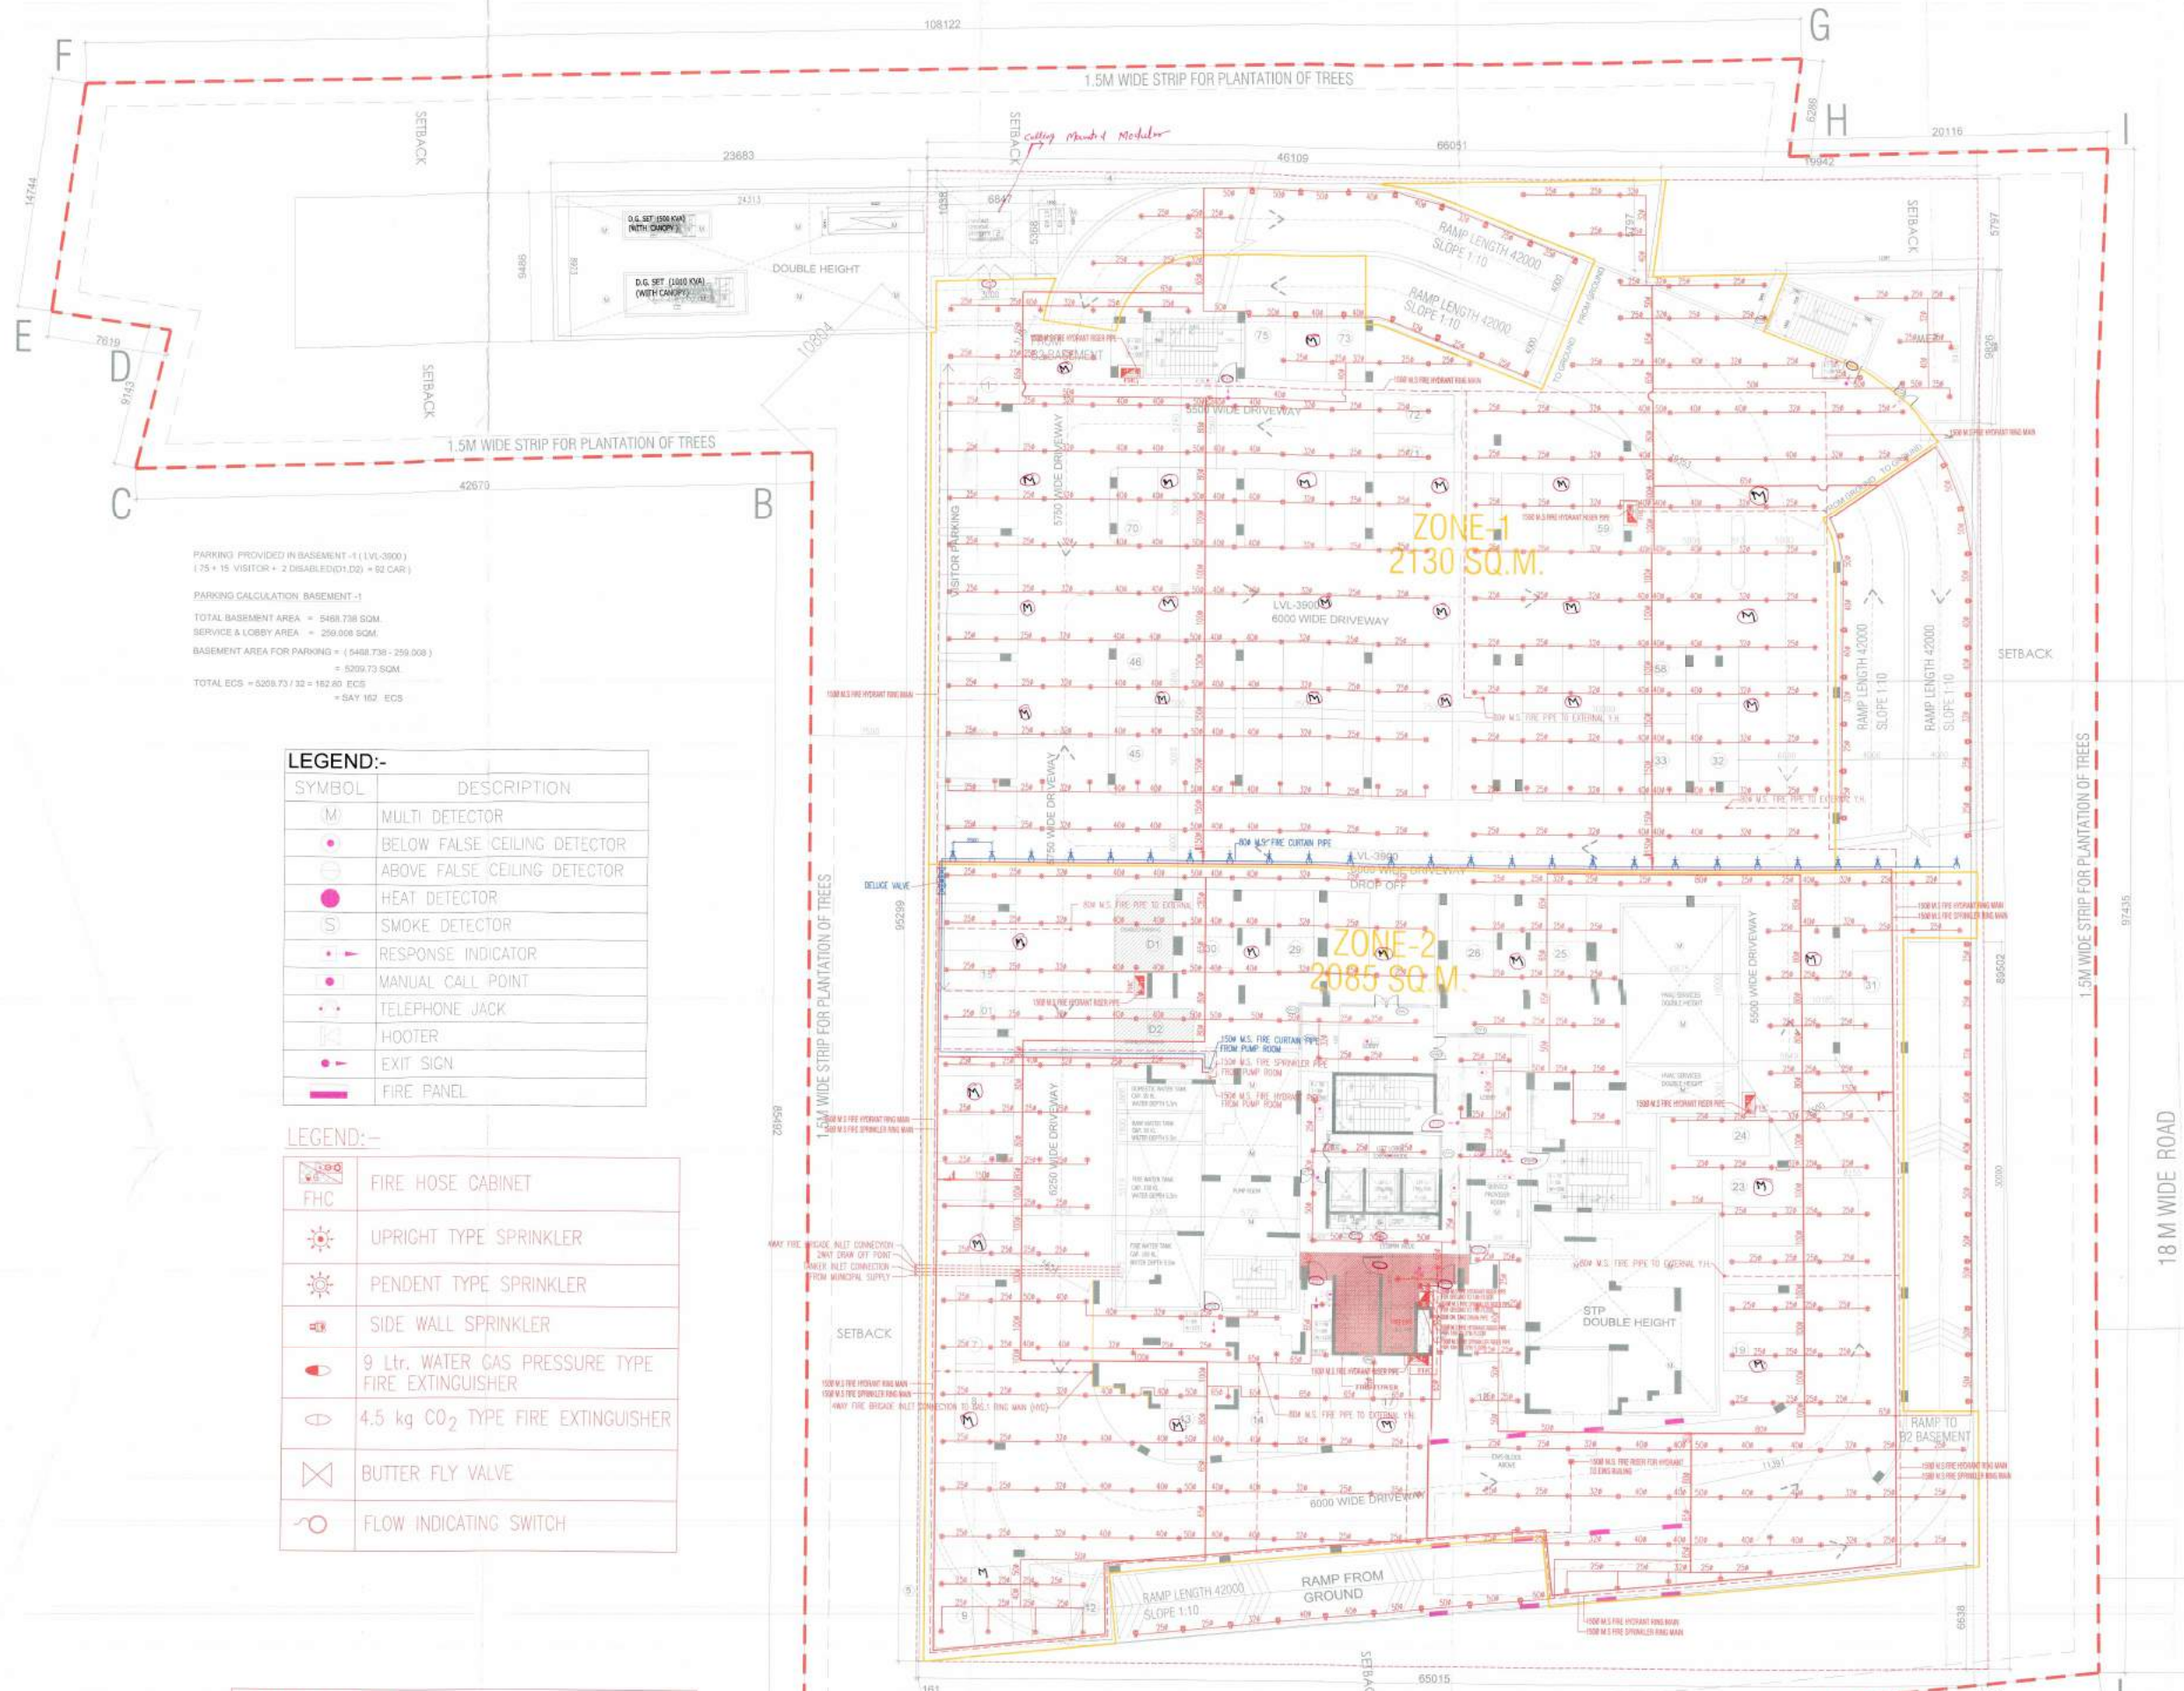

| SYMBOL | DESCRIPTION                  |
|--------|------------------------------|
| (M)    | MULTI DETECTOR               |
| (B)    | BELOW FALSE CEILING DETECTOR |
| (A)    | ABOVE FALSE CEILING DETECTOR |
| (H)    | HEAT DETECTOR                |
| (S)    | SMOKE DETECTOR               |
| (R)    | RESPONSE INDICATOR           |
| (C)    | MANUAL CALL POINT            |
| (T)    | TELEPHONE JACK               |
| (H)    | HOOTER                       |
| (E)    | EXIT SIGN                    |
| (F)    | FIRE PANEL                   |

| SYMBOL  | DESCRIPTION                                      |
|---------|--------------------------------------------------|
| (FHC)   | FIRE HOSE CABINET                                |
| (U)     | UPRIGHT TYPE SPRINKLER                           |
| (P)     | PENDENT TYPE SPRINKLER                           |
| (SWS)   | SIDE WALL SPRINKLER                              |
| (9L)    | 9 Ltr. WATER GAS PRESSURE TYPE FIRE EXTINGUISHER |
| (4.5kg) | 4.5 kg CO <sub>2</sub> TYPE FIRE EXTINGUISHER    |
| (BV)    | BUTTER FLY VALVE                                 |
| (FIS)   | FLOW INDICATING SWITCH                           |