


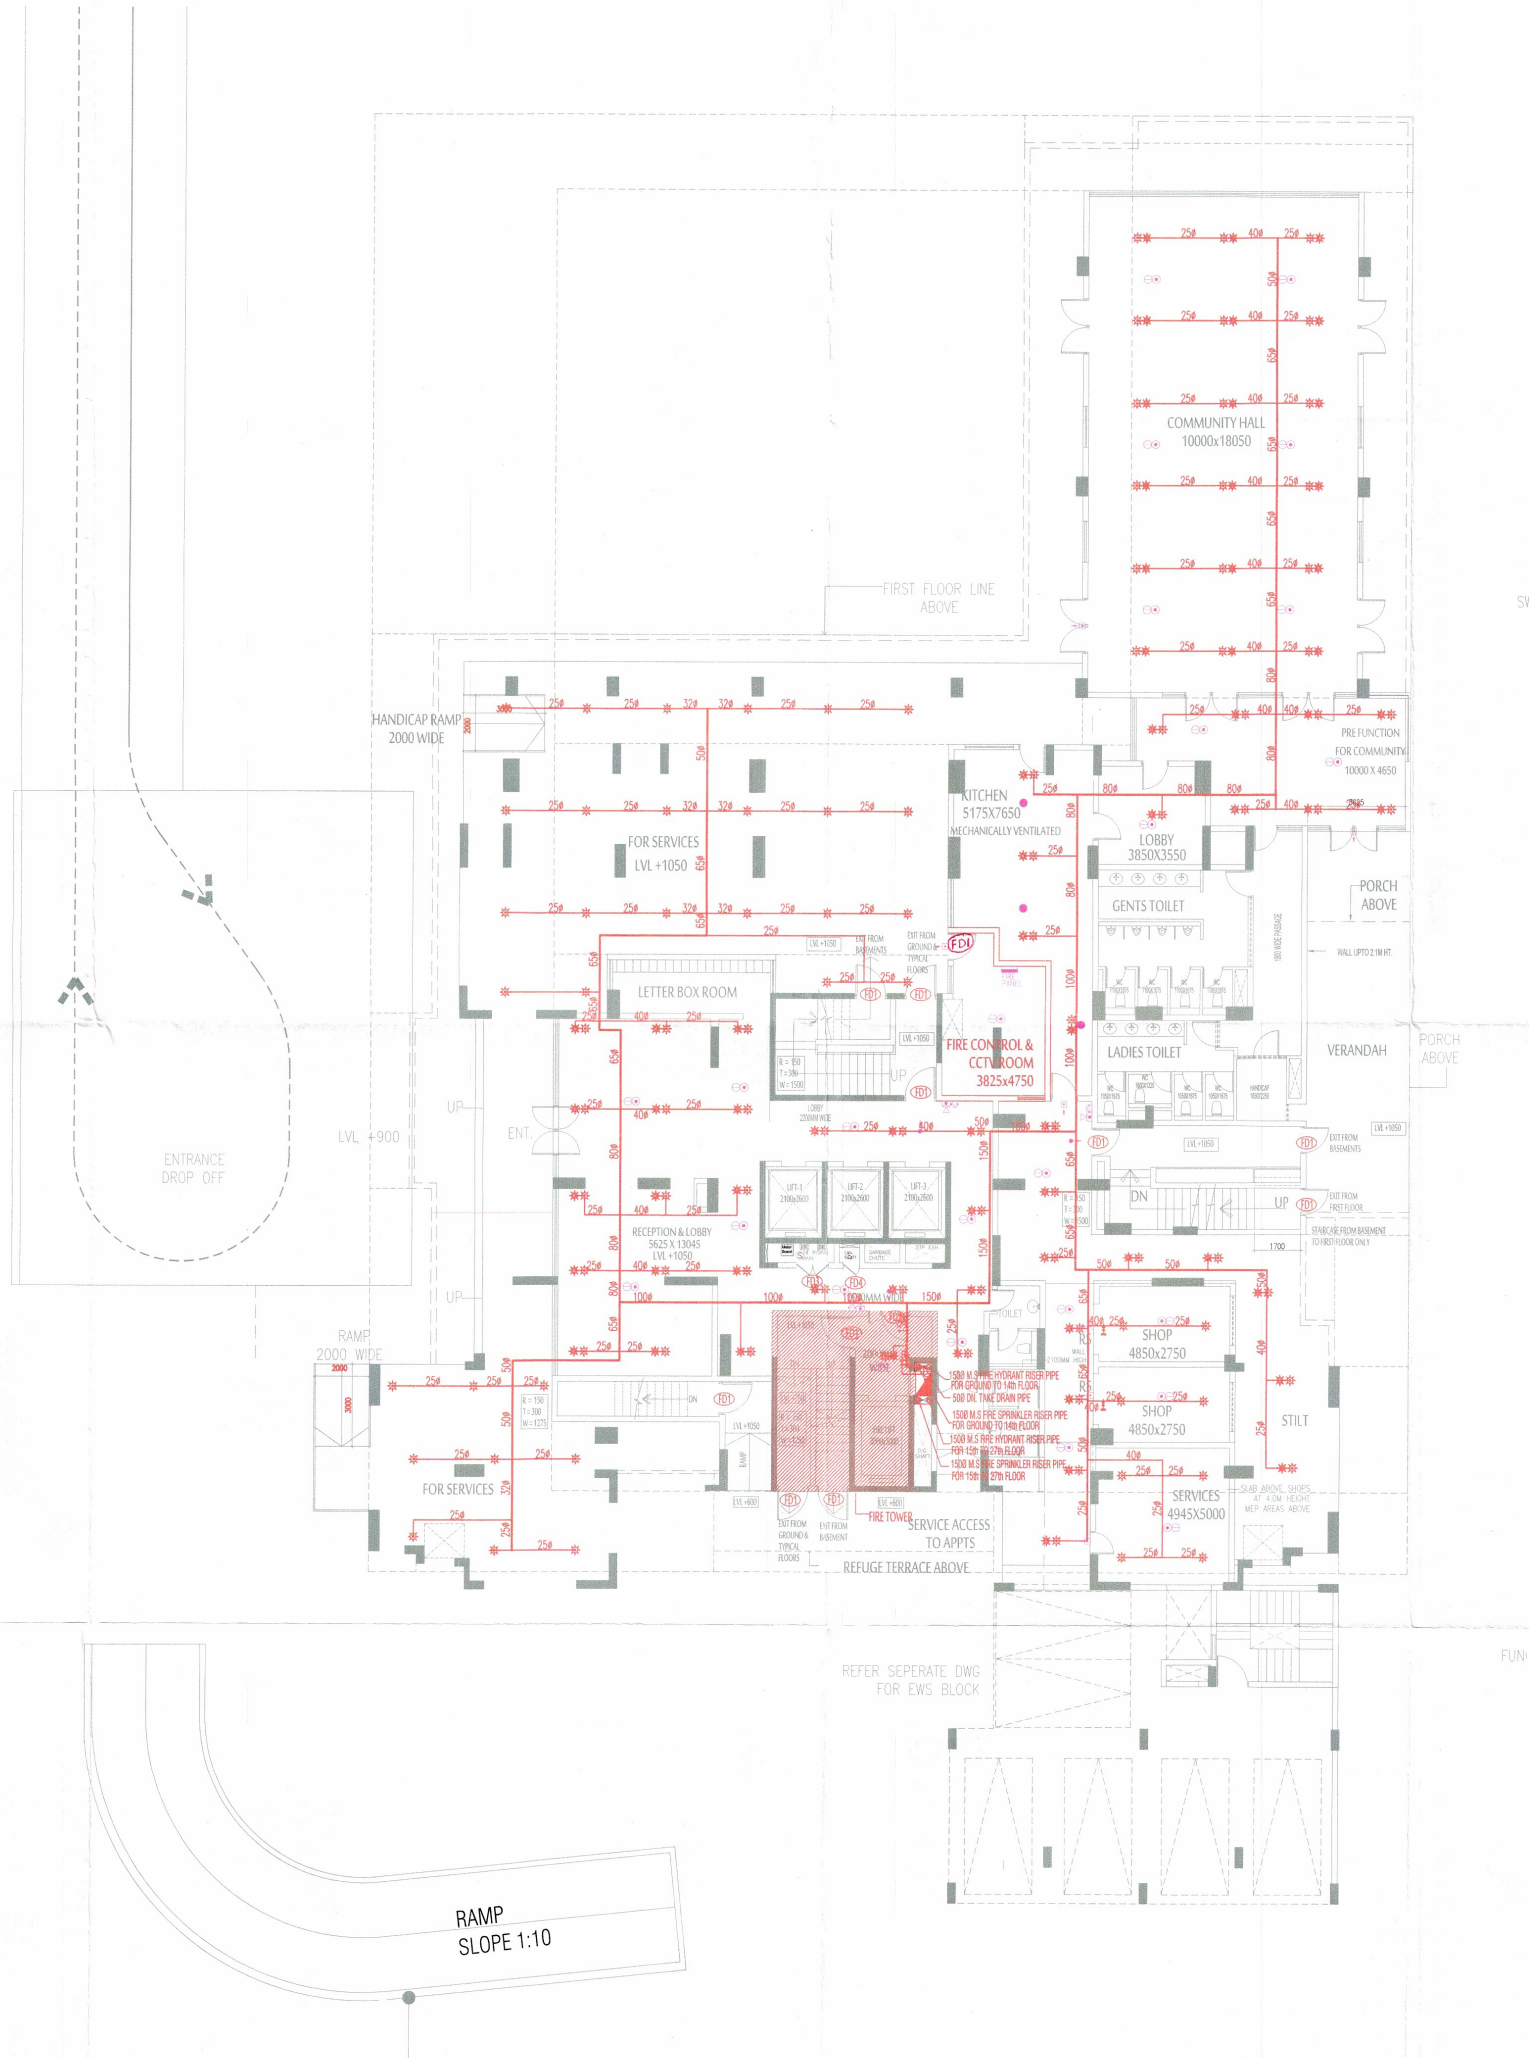

LEGEND:-	
SYMBOL	DESCRIPTION
	BELOW FALSE CEILING DETECTOR
	ABOVE FALSE CEILING DETECTOR
	HEAT DETECTOR
	SMOKE DETECTOR
	RESPONSE INDICATOR
	MANUAL CALL POINT
	TELEPHONE JACK
	HOOTER
	EXIT SIGN
	FIRE PANEL

	FIRE HOSE CABINET
	FUTURE CONNECTION
	UPRIGHT TYPE SPRINKLER
	PENDENT TYPE SPRINKLER
	SIDE WALL SPRINKLER
	9 Ltr. WATER GAS PRESSURE TYPE FIRE EXTINGUISHER
	4.5 kg CO ₂ TYPE FIRE EXTINGUISHER
	BUTTER FLY VALVE
	FLOW INDICATING SWITCH

NOTE:-
EACH FIRE HOSE CABINET SHALL CONSIST OF
1 No. - S.S. SINGLE HEADED HYDRANT
2 Nos. - FIRE HOSES 63mm 15M LONG WITH ACCESSORIES.
1 Nos. - SHORT BRANCH
1 No - FIRST AID HOSE REEL
2 Nos - FIRE EXTINGUISHERS
1 No - FIRE MAN'S AXE.

NOTE:
CERTIFIED THAT THESE DRAWINGS ARE AS PER ORIGINAL APPROVED DRAWINGS WIDE TOWN PLANNING / HUDA LETTER MEMO NO. - ZP-1223/SD(BS)/2018/24604 DATED - 14.09.18

DESIGN ARCHITECT :-
KA
RAJINDER KUMAR ASSOCIATES
ARCHITECTS B-407 SHOPPING CENTRE SAFARILUNG ENCLAVE NEW DELHI - 110029 INDIA
PLANNERS T 91 11 2610280-31 F 91 11 2610282
DESIGNERS
ENGINEERS

MEP CONSULTANT:-
V
B-50, Basement, Soami Nagar New Delhi-110017
Tel No: 011-49848197 & 49849205
Email: info@vconsulting.co.in
Consulting


STRUCTURAL ENGINEER :
EDR
738(S-2)Second Floor Niti Khand - 1, Indrapuram Ghaziabad, U.P. India. Cell: +91-9971122470 Email: santosh.singh@edr-group.com Web: www.edr-group.com
CONSULTING ENGINEERS

CLIENT NAME :
SH. RAVIJEET SINGH & SH. PAWAN KUMAR IN COLLABORATION WITH ALPHA CORP DEVELOPMENT PVT. LTD.

PROJECT TITLE
PROPOSED BUILDING PLAN OF GROUP HOUSING COLONY FOR AN AREA MEASURING 2.364063 ACRES (LICENSE NO. 13 OF 2018 DATED 09.02.2018) BEING DEVELOPED BY SH. RAVIJEET SINGH & SH. PAWAN KUMAR IN COLLABORATION WITH ALPHA CORP DEVELOPMENT PVT. LTD. IN THE REVENUE ESTATE OF VILLAGE GURUGRAM, SECTOR-15, PART-II, GURUGRAM, MANESAR URBAN COMPLEX, TEHSIL & DISTRICT GURUGRAM, HARYANA.

CLIENT'S SIGNATURE & SEAL :

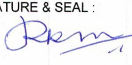

ARCHITECT'S SIGNATURE & SEAL :

RAJINDER KUMAR
CA/2490/75

STAMP

Certified that the Execution Scheme is as per N.B.C. 2019, revised 2019

FSO Gurugram

FSO Gurugram

ADEO Gurugram

DRAWING STATUS
SUBMISSION DRAWING

DRAWING TITLE
POCKET-1
GROUND FLOOR

V Consulting
Fire Consultant
(Fire Fighting, Electrical & Ventilation)
B-50, Basement
Soami Nagar, New Delhi

Fire Fighting Scheme Approved
Wide letter No. SF/ 299/18
Date: 07/02/19
ADEO(GC)