


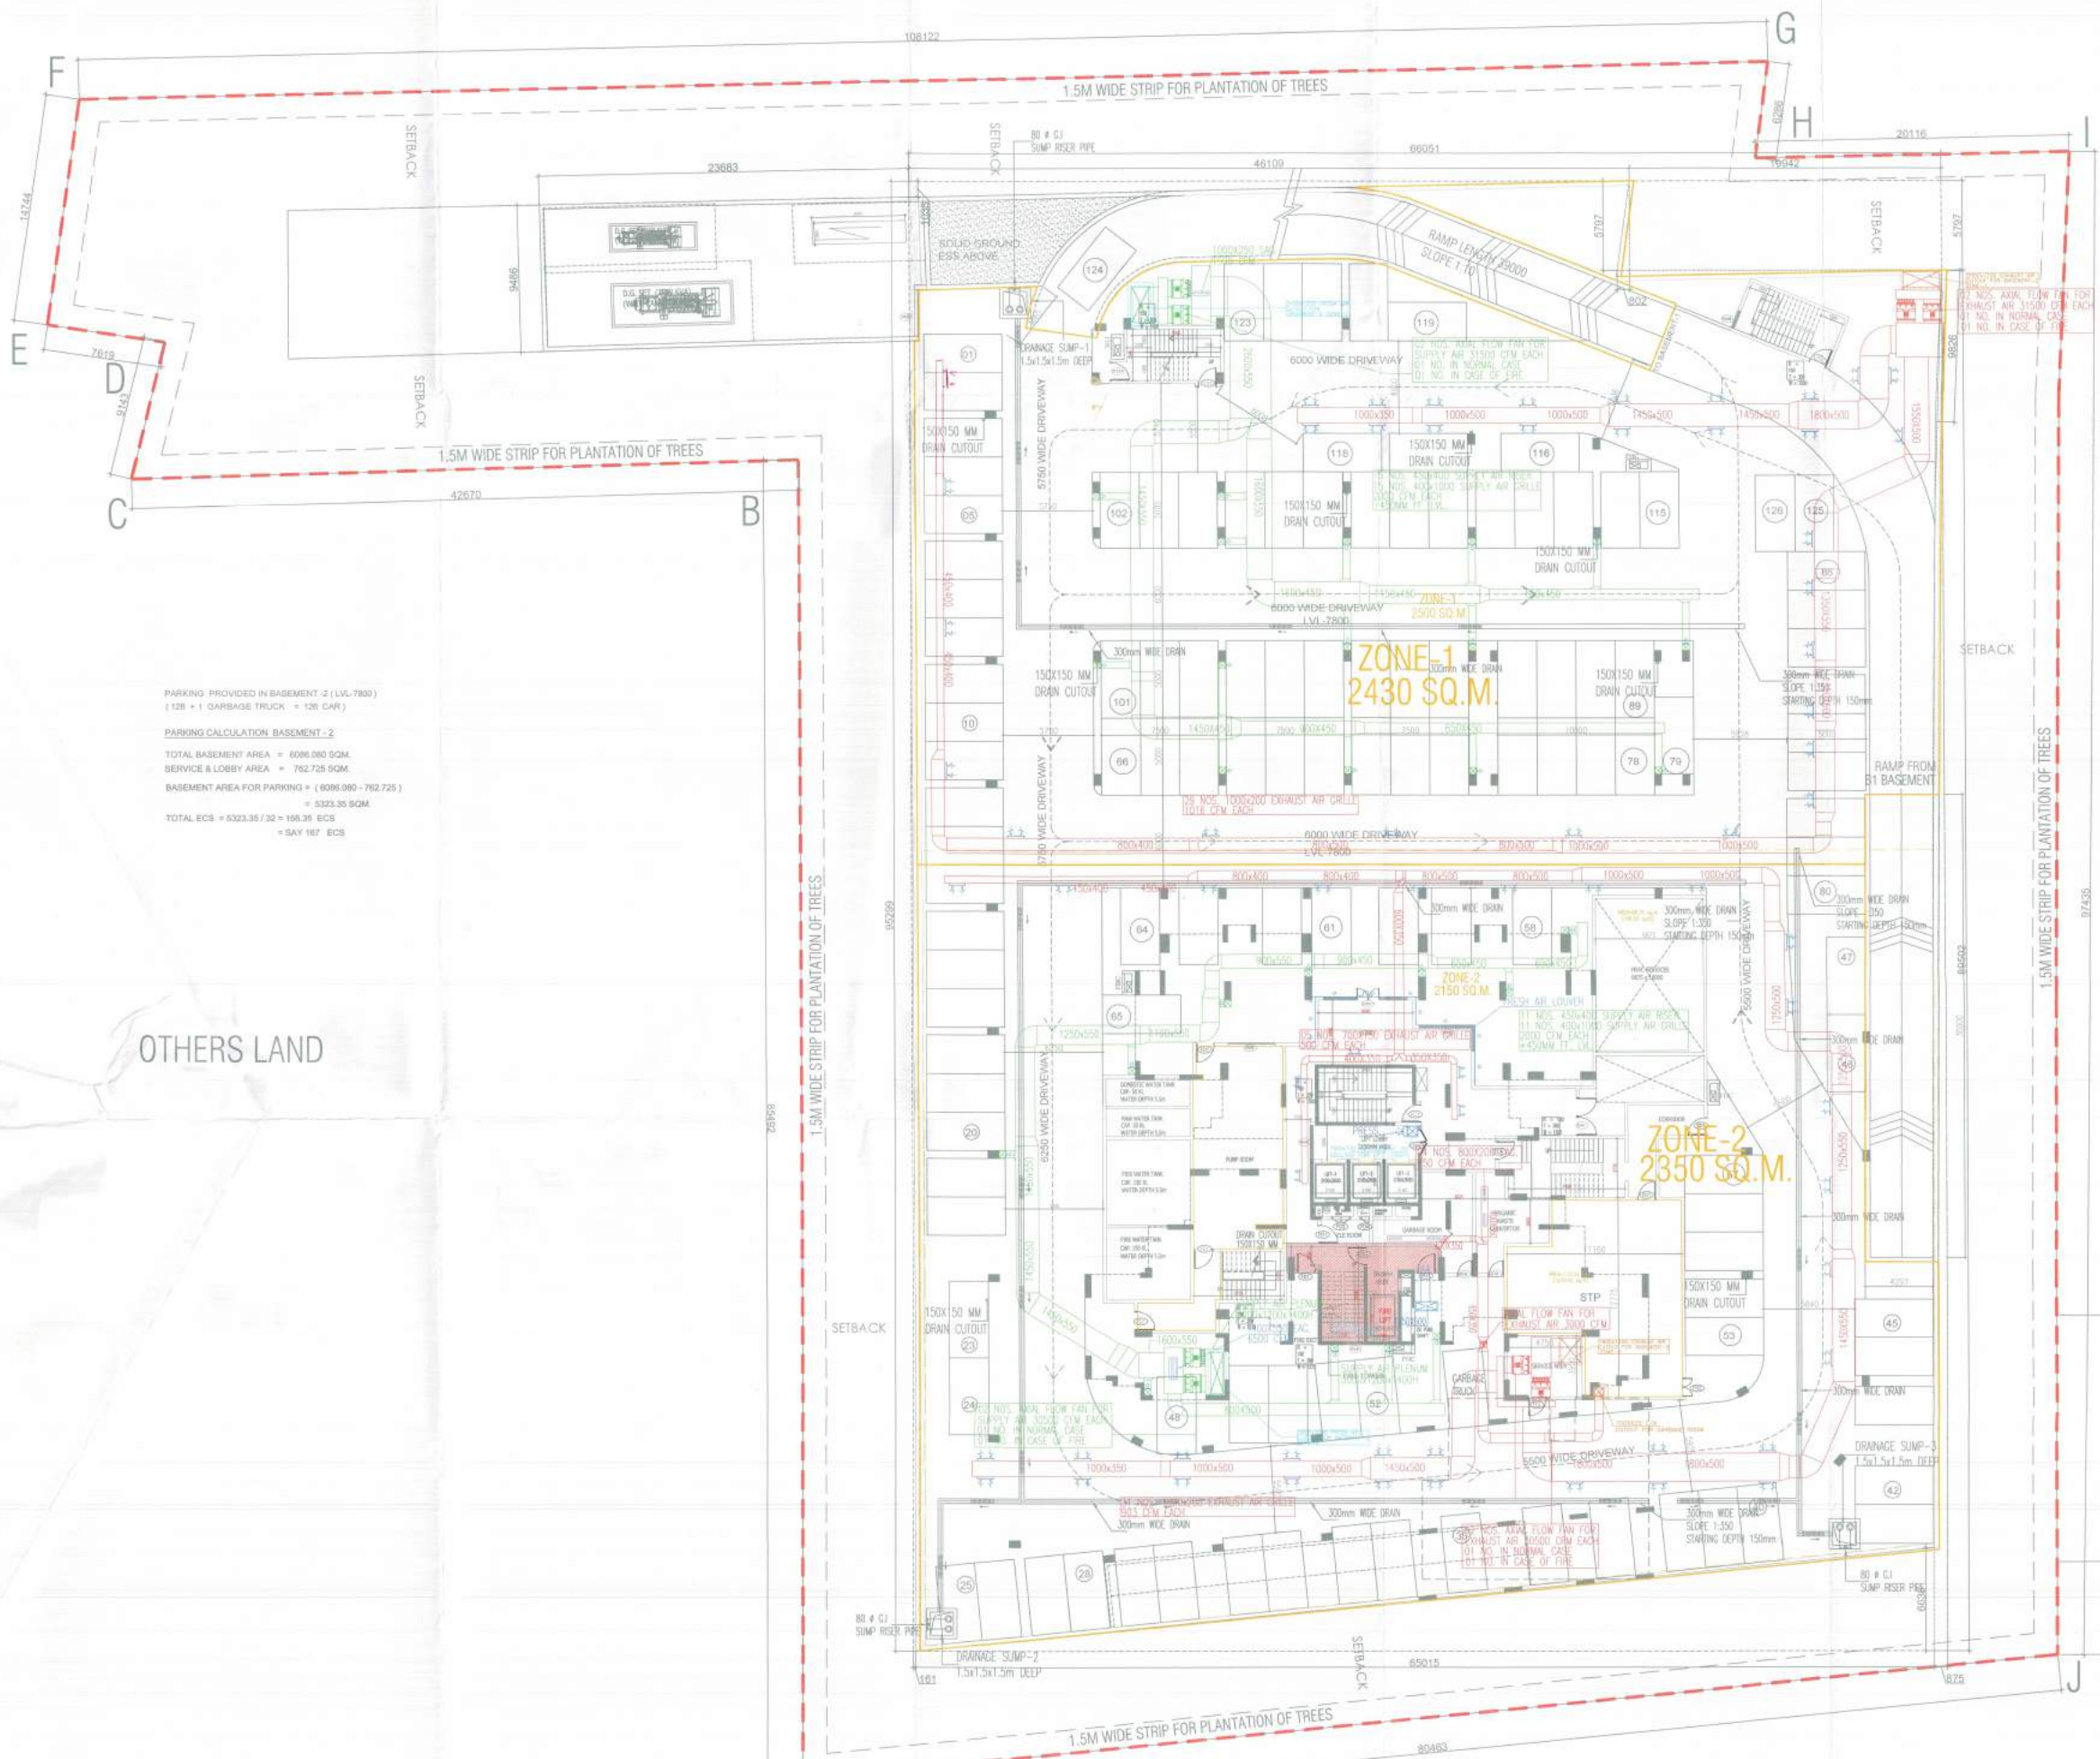

PARKING PROVIDED IN BASEMENT-2 (LV-7800)
(126 + 1 GARBAGE TRUCK + 126 CAR)

PARKING CALCULATION BASEMENT-2

TOTAL BASEMENT AREA = 6086.080 SQ.M.
SERVICE & LOBBY AREA = 782.725 SQ.M.
BASEMENT AREA FOR PARKING = (6086.080 - 782.725)
= 5303.355 SQ.M.
TOTAL ECS = 5323.35 / 32 = 166.36 ECS
= SAY 167 ECS

OTHERS LAND

NOTES & REFERENCES

LEGENDS

EXHAUST AIR DUCT

FRESH AIR DUCT

EXHAUST AIR GRILLE

FRESH AIR GRILLE

PRESSURIZATION DUCT

LOUVER

EXHAUST AIR FAN

FRESH AIR FAN

PRESSURIZATION FAN

NOTE

CERTIFIED THAT THESE DRAWINGS ARE AS PER ORIGINAL APPROVED DRAWINGS WIDE TOWN PLANNING / HUDA LETTER MEMO NO. - ZP-1223/SD/BS/2018/24604 DATED - 14.09.18

DESIGN ARCHITECT :-

RAJINDER KUMAR ASSOCIATES

ARCHITECTS

PLANNERS

DESIGNERS

ENGINEERS

RAJINDER KUMAR ASSOCIATES

RAJINDER KUMAR ASSOCIATES

RAJINDER KUMAR ASSOCIATES

RAJINDER KUMAR ASSOCIATES

RAJINDER KUMAR ASSOCIATES

MEP CONSULTANT:-

V Consulting

B-50, Basement, Soami Nagar

New Delhi-110017

Tel No. 011-49848197 & 49849205

Email: info@vconsulting.co.in

STRUCTURAL ENGINEER:-

S.E.

738/ S-2 (Second Floor)

Nishi Khanda - 1,

Indraprastha Chhatrabad, U.P. India.

Cell: +91-9971122470

Email: santosh.singh@edr-group.com

Web: www.edr-group.com

CLIENT NAME

SH. RAVIJEET SINGH & SH. PAWAN KUMAR IN COLLABORATION WITH ALPHA CORP DEVELOPMENT PVT. LTD.

PROJECT TITLE

PROPOSED BUILDING PLAN OF GROUP HOUSING COLONY FOR AN AREA MEASURING 2.364063 ACRES (LICENSE NO. 13 OF 2018 DATED 09.02.2018) BEING DEVELOPED BY SH. RAVIJEET SINGH & SH. PAWAN KUMAR IN COLLABORATION WITH ALPHA CORP DEVELOPMENT PVT. LTD. IN THE REVENUE ESTATE OF VILLAGE GURUGRAM, SECTOR-15, PART-II, GURUGRAM, MANESAR URBAN COMPLEX, TEHSIL & DISTRICT GURUGRAM, HARYANA.

CLIENT'S SIGNATURE & SEAL

RAJINDER KUMAR

CA/2480/75

ARCHITECT'S SIGNATURE & SEAL

RAJINDER KUMAR

CA/2480/75

STAMP

Certified that the Building is as per B.B.C. Plan No. 1223/SD/BS/2018/24604

DRAWING STATUS

SUBMISSION DRAWING

DRAWING TITLE

POCKET-1 BASEMENT-2 MECHANICAL VENTILATION

SCALE - 1:100

DATED - NOV-2018

V Consulting
Fire Consultant
(Fire Fighting, Electrical & Mechanical)
B-50, Basement
Soami Nagar, New Delhi