



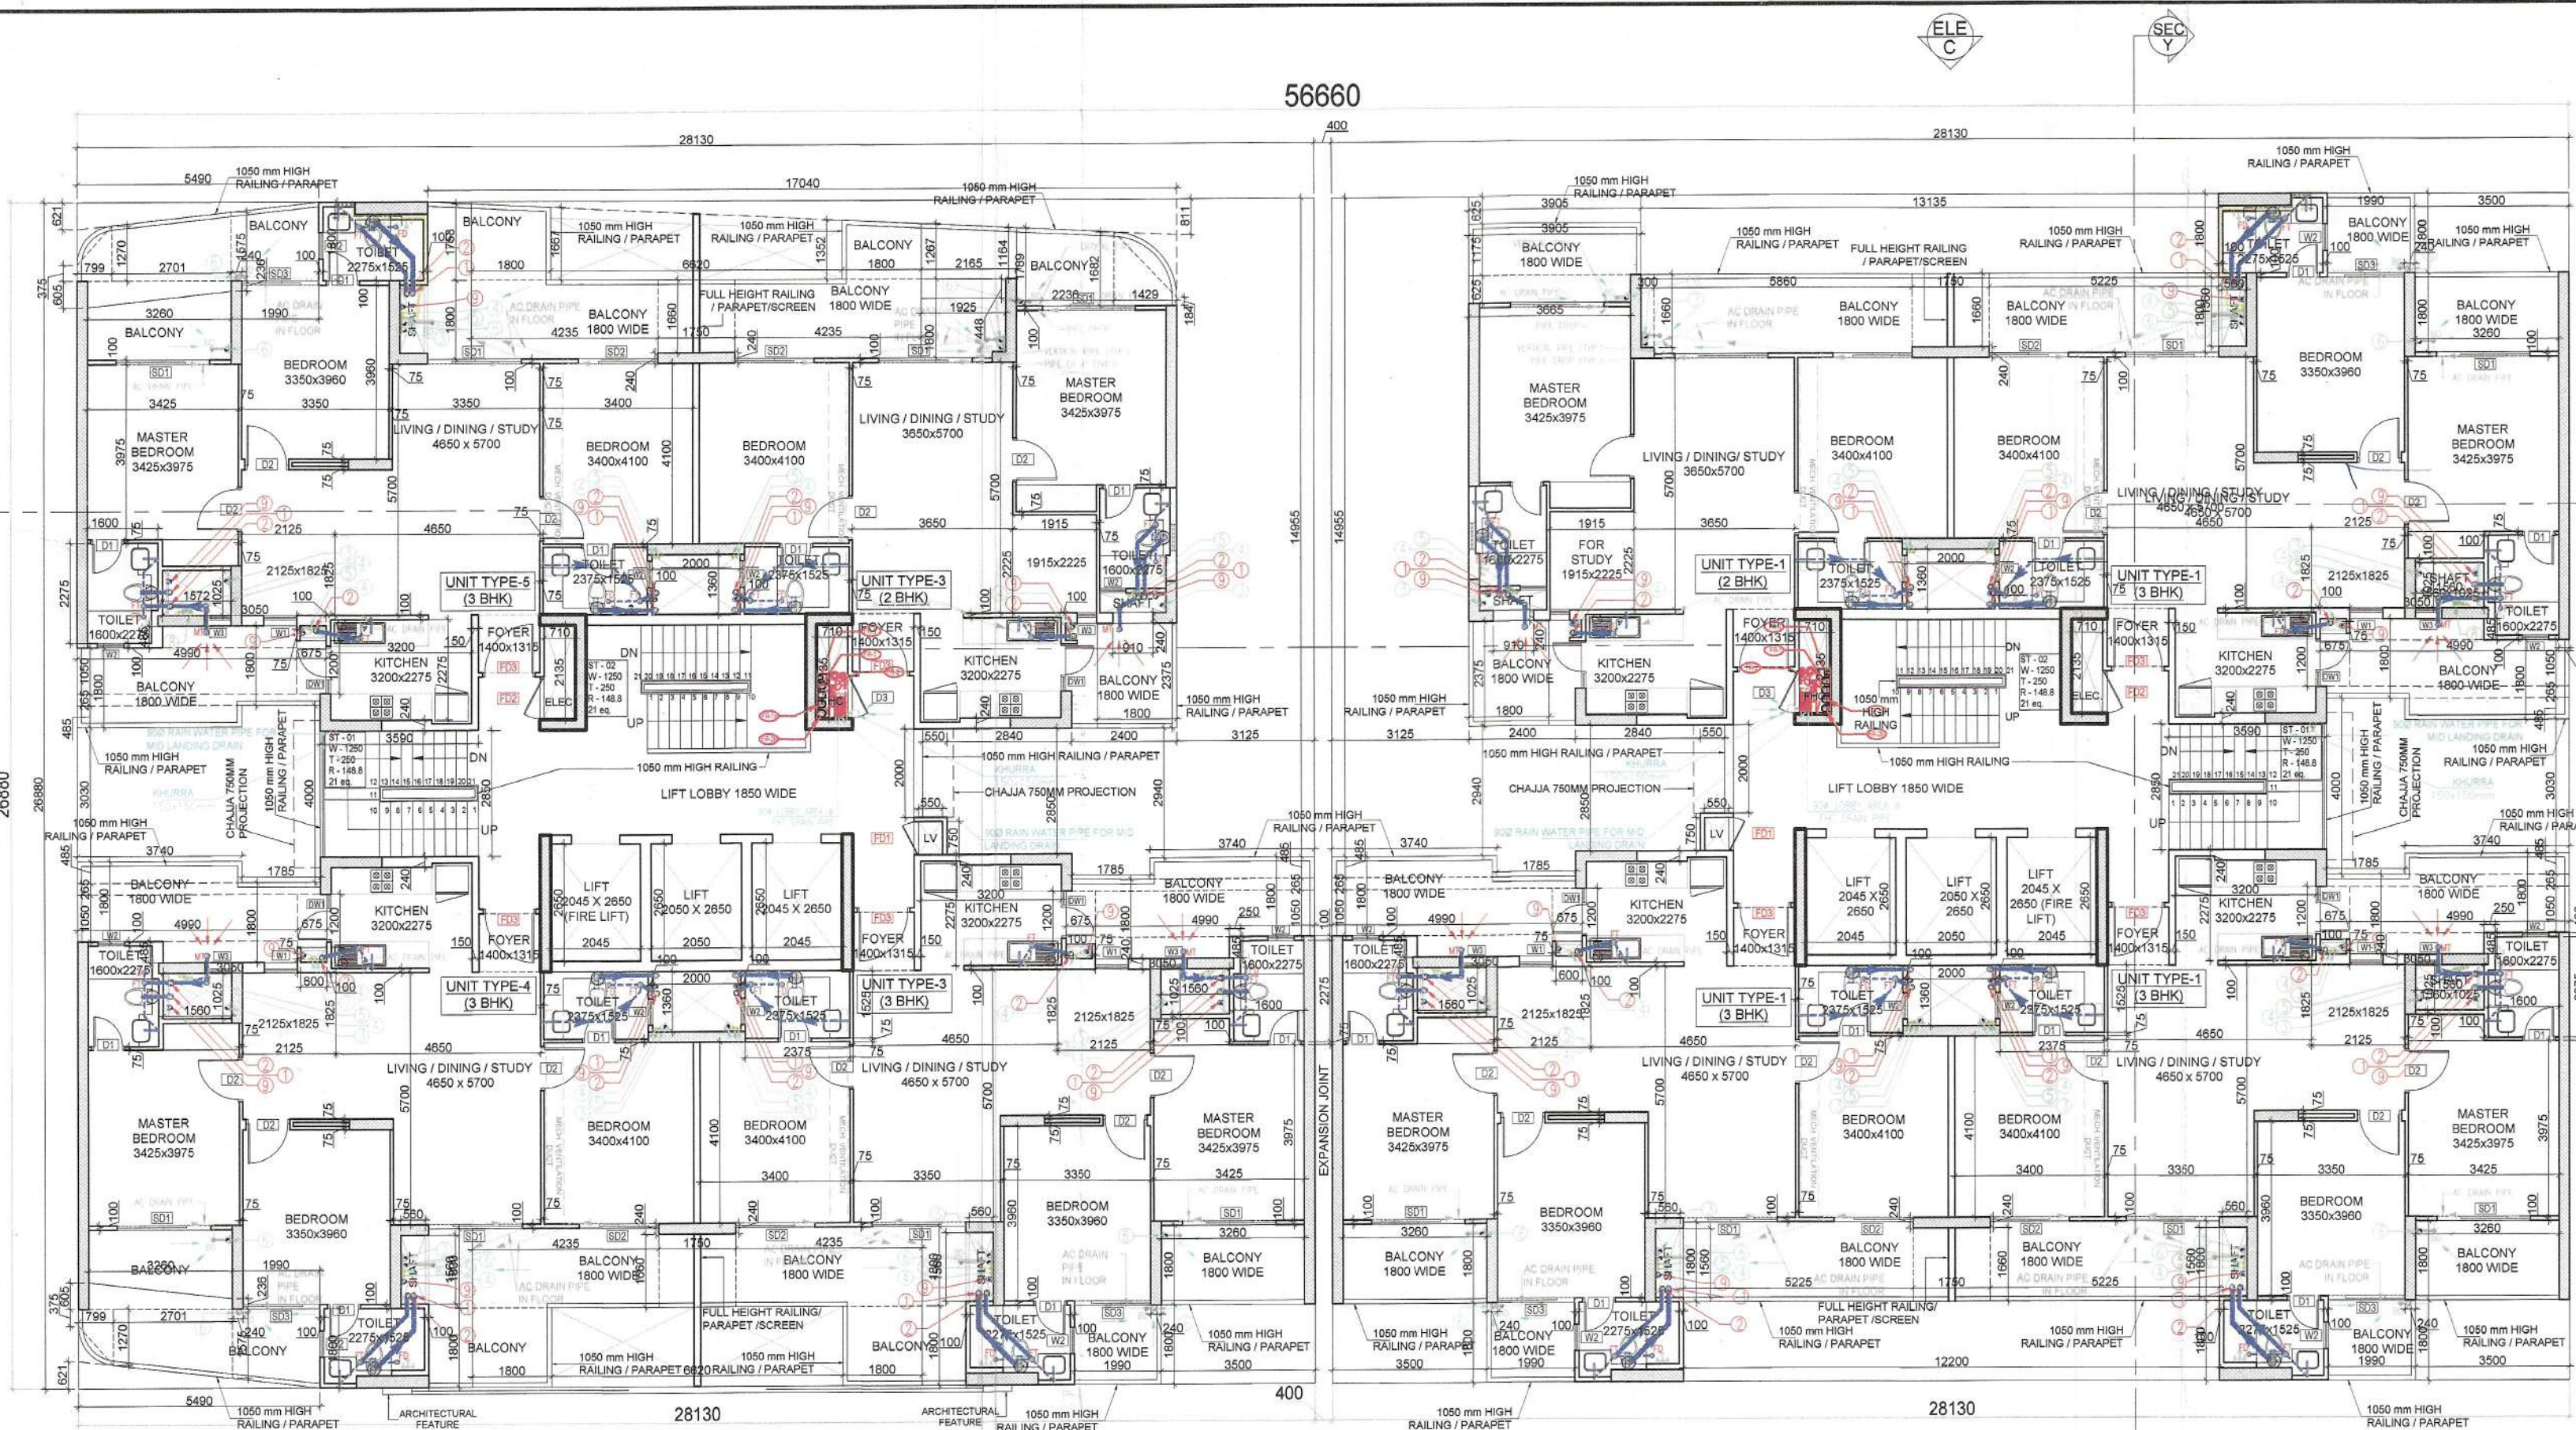

(TOWER -I)

10th FLOOR PLAN
(BLOCK - 5)

(TOWER -J)

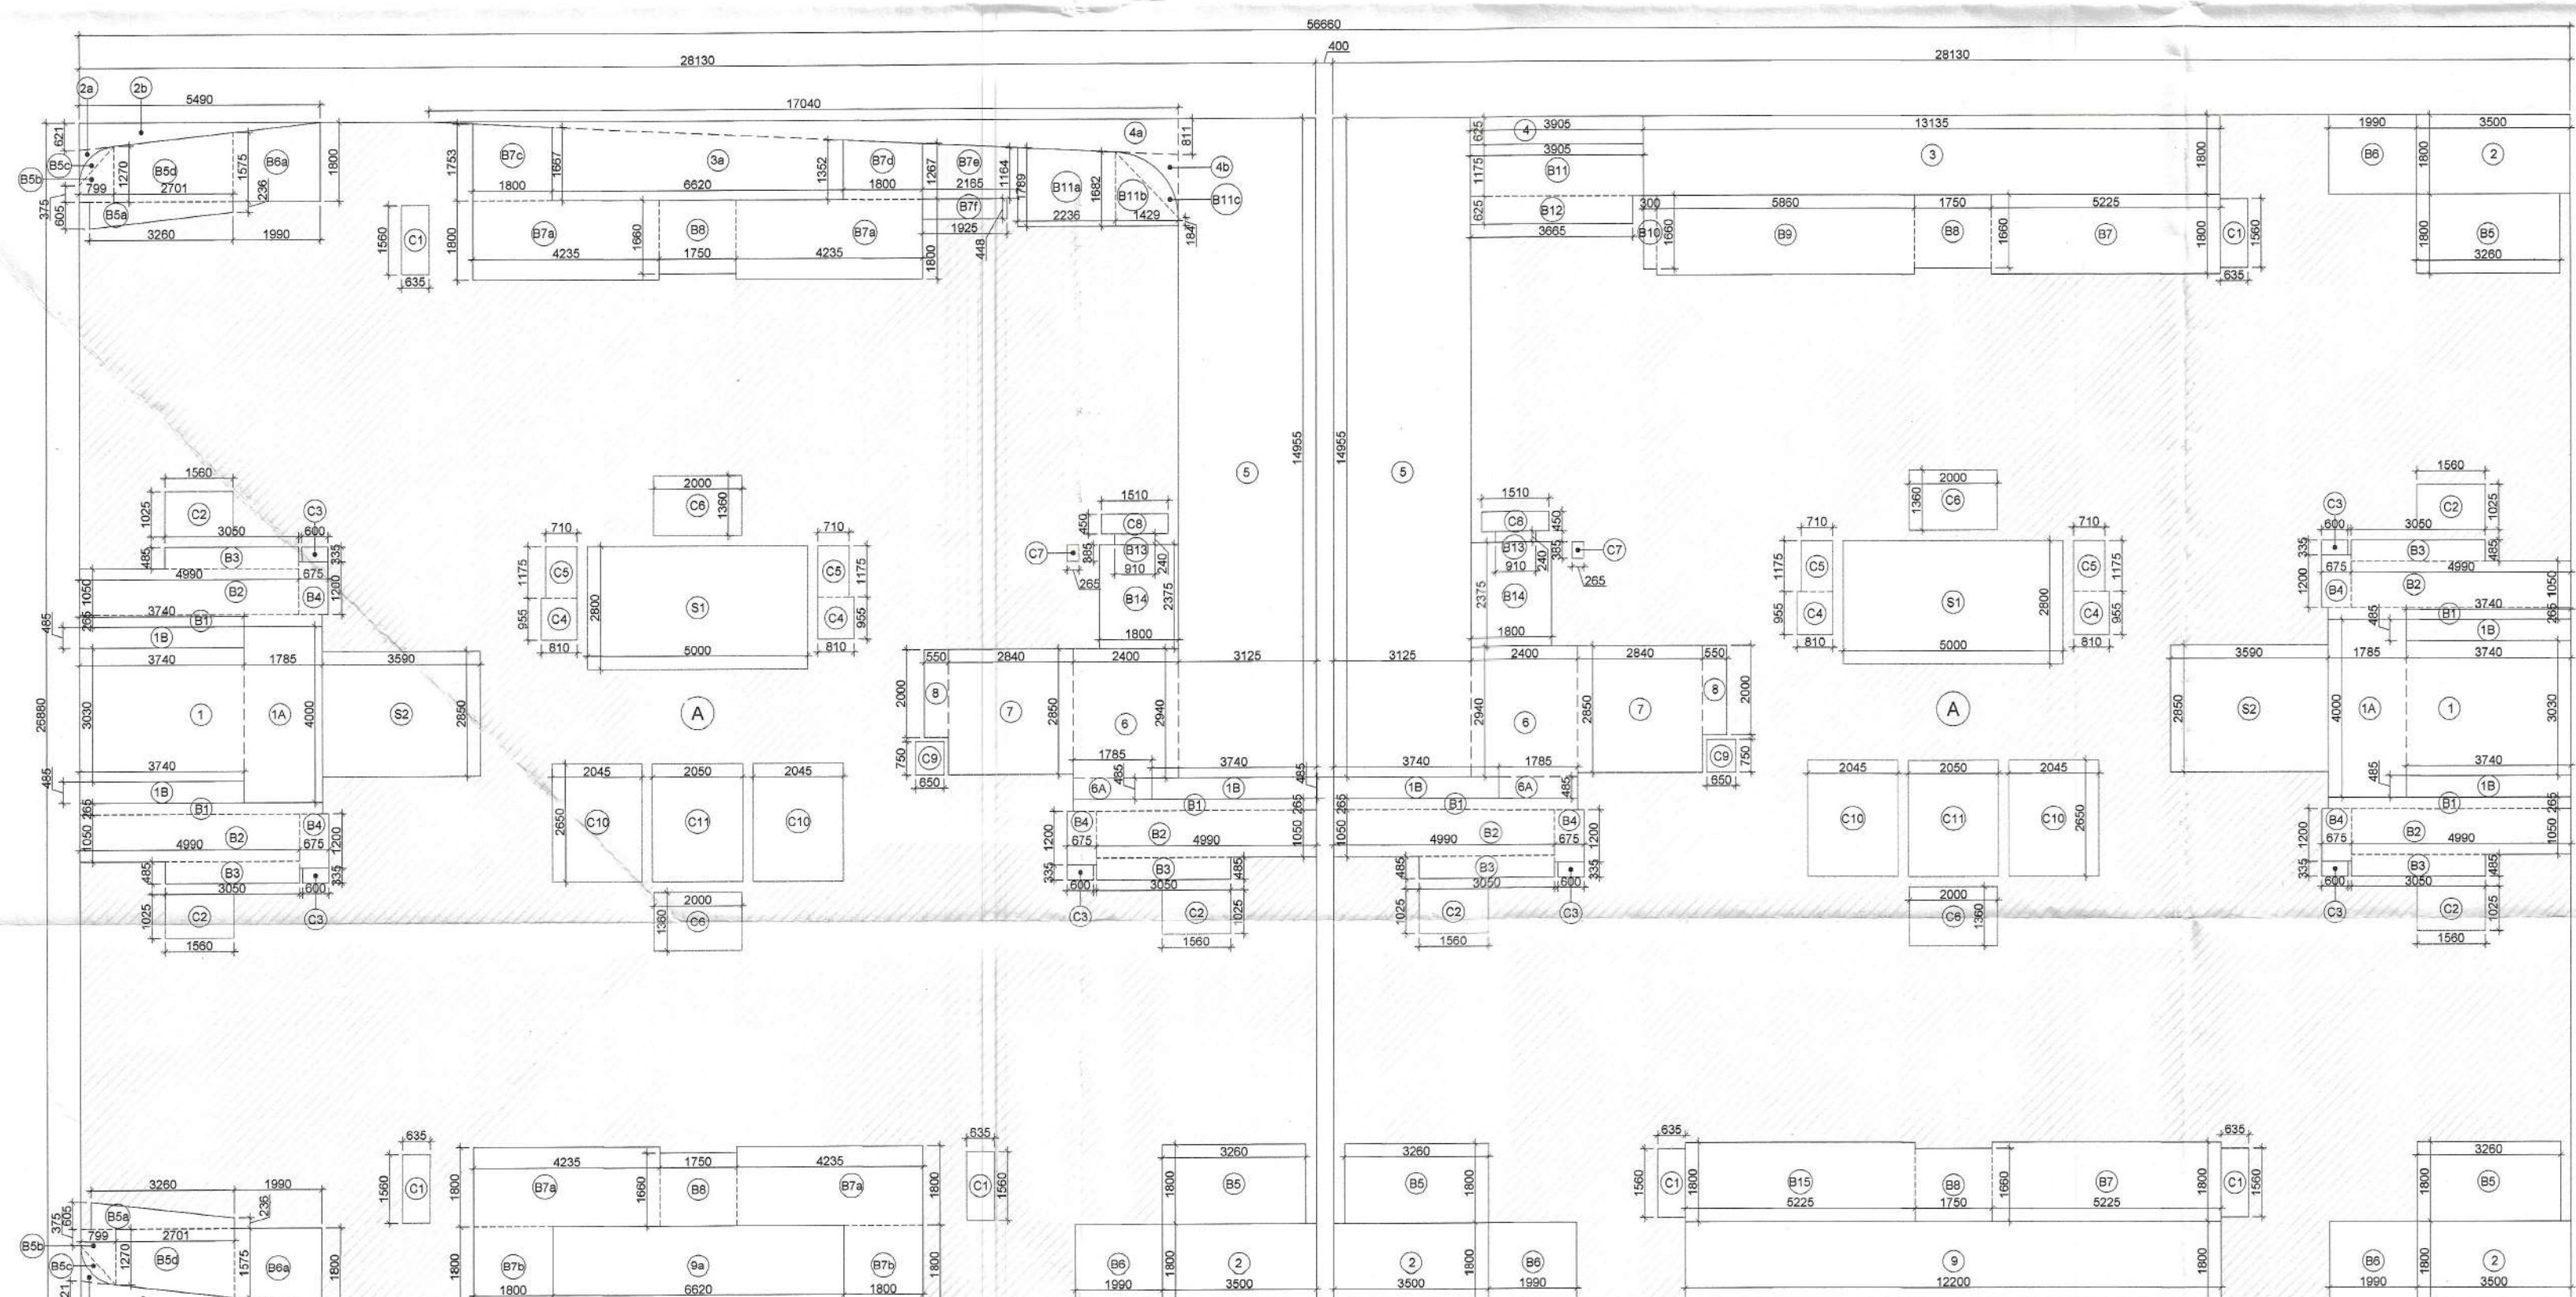

(TOWER -I)

10th FLOOR AREA DIAGRAM
(BLOCK 05)

(TOWER -J)

AREA CALCULATION FOR 10TH FLOOR							
ENVELOPE AREA							
S.NO.	NOS.	FORMULA	LENGTH (L)	WIDTH (W)	WIDTH (W')	AREA	UNITS
A	2	L X W	28.130	26.880		1512.269	SQM.
TOTAL (A) =						1512.269	SQM.
BALCONY							
B1	6	L X W	5.525	0.265		8.785	SQM.
B2	6	L X W	4.990	1.050		31.437	SQM.
B3	6	L X W	3.050	0.485		8.876	SQM.
B4	6	L X W	0.675	1.200		4.860	SQM.
B5	4	L X W	3.260	1.800		23.472	SQM.
B5a	2	1/2 (W+W')XL	3.260	0.605	0.236	2.742	SQM.
B5b	2	1/2 (W+W')XL	0.799	0.375	1.270	1.314	SQM.
B5c	2	PLINE AREA				0.376	SQM.
B5d	2	1/2 (W+W')XL	2.701	1.270	1.575	7.684	SQM.
B6	4	L X W	1.990	1.800		14.328	SQM.
B6a	2	1/2 (W+W')XL	1.990	1.575	1.800	6.716	SQM.
B7	2	L X W	5.225	1.800		18.810	SQM.
B7a	4	L X W	4.235	1.800		30.492	SQM.
B7b	2	L X W	1.800	1.800		6.480	SQM.
B7c	1	1/2 (W+W')XL	1.800	1.667	1.753	3.078	SQM.
B7d	1	1/2 (W+W')XL	1.800	1.267	1.352	2.357	SQM.
B7e	1	1/2 (W+W')XL	2.165	1.164	1.267	2.632	SQM.
B7f	1	L X W	1.925	0.448		0.862	SQM.
B8	4	L X W	1.750	1.680		11.620	SQM.
B9	1	L X W	5.860	1.800		10.548	SQM.
B10	1	L X W	0.300	1.660		0.498	SQM.
B11	1	L X W	3.905	1.175		4.588	SQM.
B11a	1	1/2 (W+W')XL	2.236	1.682	1.789	3.881	SQM.
B11b	1	1/2 (W+W')XL	1.429	0.184	1.682	1.333	SQM.
B11c	1	PLINE AREA				0.589	SQM.
B12	1	L X W	3.665	0.625		2.291	SQM.
B13	2	L X W	0.910	0.240		0.437	SQM.
B14	2	L X W	1.800	2.375		8.550	SQM.
B15	1	L X W	5.225	1.800		9.405	SQM.
1B	6	L X W	3.740	0.485		10.883	SQM.
TOTAL (B) =						239.924	SQM.
CUT OUT / DEDUCTION AREA							
1	2	L X W	3.740	3.030		22.664	SQM.
1A	2	L X W	1.785	4.000		14.280	SQM.
2	4	L X W	3.500	1.800		25.200	SQM.
2a	2	PLINE AREA				0.266	SQM.
2b	2	1/2 X L X W	5.490	0.621		3.409	SQM.
3	1	L X W	13.135	1.800		23.643	SQM.
3a	1	1/2 (W+W')XL	6.620	1.352	1.667	9.993	SQM.
4	1	L X W	3.905	0.625		2.441	SQM.
4a	1	1/2 X L X W	17.040	0.811		6.910	SQM.
4b	1	PLINE AREA				0.431	SQM.
5	2	L X W	3.125	14.955		93.469	SQM.
6	2	L X W	2.400	2.940		14.112	SQM.
6A	2	L X W	1.785	0.485		1.731	SQM.
7	2	L X W	2.840	2.850		16.188	SQM.
8	2	L X W	0.550	2.000		2.200	SQM.
9	1	L X W	12.200	1.800		21.960	SQM.
9a	1	L X W	6.620	1.800		11.916	SQM.
C1	6	L X W	0.635	1.560		5.944	SQM.
C2	6	L X W	1.560	1.025		9.594	SQM.
C3	6	L X W	0.600	0.335		1.206	SQM.
C4	4	L X W	0.810	0.955		3.094	SQM.
C5	4	L X W	0.710	1.175		3.337	SQM.
C6	4	L X W	2.000	1.380		10.880	SQM.
C7	2	L X W	0.265	0.385		0.204	SQM.
C8	2	L X W	1.510	0.450		1.359	SQM.
C9	2	L X W	0.650	0.750		0.975	SQM.
C10	4	L X W	2.045	2.650		21.677	SQM.
C11	2	L X W	2.050	2.650		10.865	SQM.
TOTAL (C) =						339.948	SQM.
NON FAR AREA							
S1	2	L X W	5.000	2.800		28.000	SQM.
S2	2	L X W	3.590	2.850		20.463	SQM.
TOTAL (D) =						48.463	SQM.
TOTAL FAR AREA (A-B+C+D)						883.934	SQM.
TOTAL COVERED AREA = (A-B+C)						932.397	SQM.
TOTAL BUILT UP AREA (A-C)						1172.321	SQM.



This is a "PROVISIONAL BUILDING PLAN" approved only for the purpose of inviting objections from the general public.

DDA (T) MEMBER BPAC
DTP (HQ)
Consultant Architect
AD.

S.T.P. (HQ) Member Secretary D.P.A.C.
S.T.P. (G) Member Secretary D.P.A.C.
ATP (HQ)
Rajesh Dutt JD (HQ)

TO BE READ WITH THIS OFFICE
MEMO NO.: 9920
DATED: 15/03/24

Checked and found ok for Public Health (Internal) Service only subject to comments in forwarding letter No. 15502... dated 11/11/24

Superintending Engineer (HQ) for Chief Engineer, HSPV, Panipat

DOOR WINDOW OPENING SCHEDULE						
TYPE	WIDTH	HEIGHT	GLL	UNITS	PIRE RATING	
D1	780	2425	00	2425		
D2	1000	2425	00	2425		
DW1	1275	2045	00	2425		
DW2	2850	2425	00	2425		
DW3	6070	2425	00	2425		
GL1	6880	2425	00	2425		
GL2	850	2225	18	2425		
GL3	2125	2425	00	2425		
GL4	1800	2425	00	2425		
GL5	1750	2425	00	2425		
GL6	2100	1555	00	2425		
GL7	600	1225	1200	2425		
GL8	600	1225	1200	2425		
PLUMBING LEGEND:	
①	1100 SOLE PIPE
②	1100 WASTE PIPE
③	1100 RAIN WATER PIPE
④	F.W.S. ON TAKE PIPE
⑤	1100 BALCONY DRAIN PIPE
⑥	DOMESTIC WATER SUPPLY RISER
⑦	500 FLUSHING WATER SUPPLY RISER
⑧	750 ANTI-PHONAGY PIPE
⑨	400 WASTE PIPE
⑩	500 WASTE PIPE
WB TO FT	FLOOR DRAIN WITH GRATING
FT TO	FLOOR TRAP WITH GRATING
MTD	MULTI TRAP WITH GRATING
BR	BALCONY DRAIN WITH GRATING
DWS	DOMESTIC WATER SUPPLY PIPE
FWS	FLUSHING WATER SUPPLY PIPE
DVS	DRAIN PIPE THROUGH BOOSTER PUMP
TO	TOILET GYSEYR 25LTR
KITCHEN	KITCHEN GYSEYR 25LTR
BS	BOOSTER PUMP SET FOR TOP TWO FLOOR
CATCH	CATCH BASIN 1100x500mm