



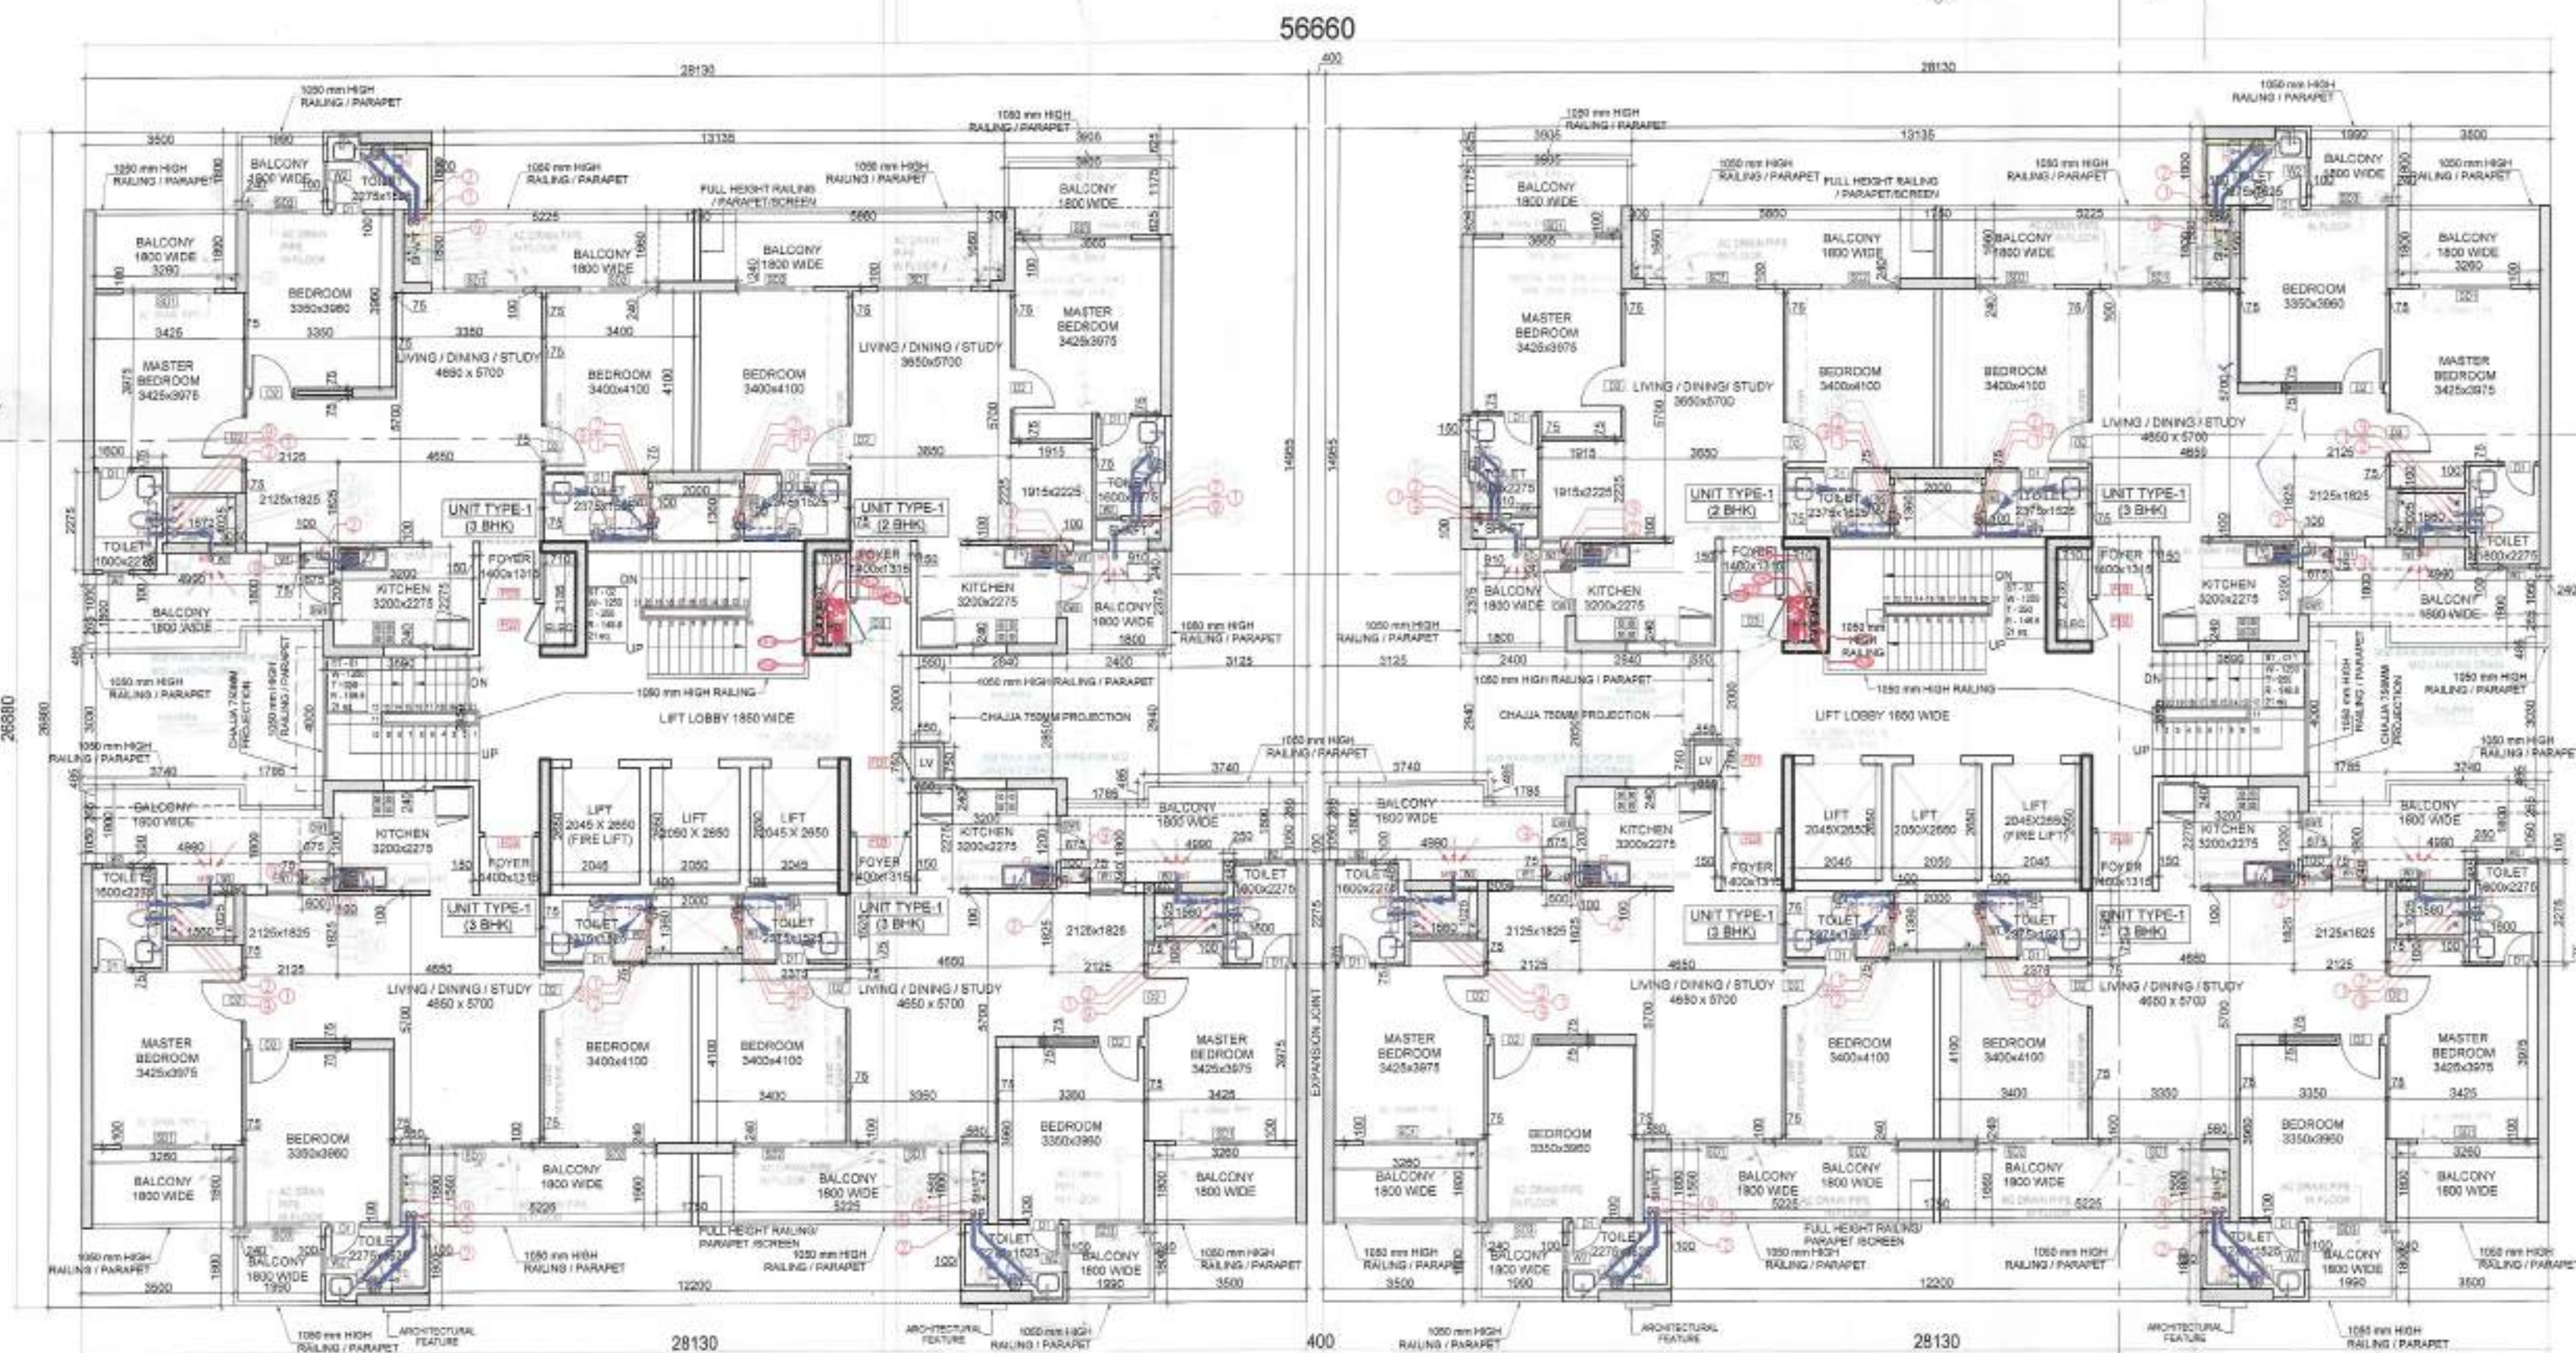

(TOWER -I)

TYPICAL FLOOR PLAN
(3rd-5th, 7th, 9th, 11th-18th, & 20th-25th)
(BLOCK - 5)

(TOWER -J)

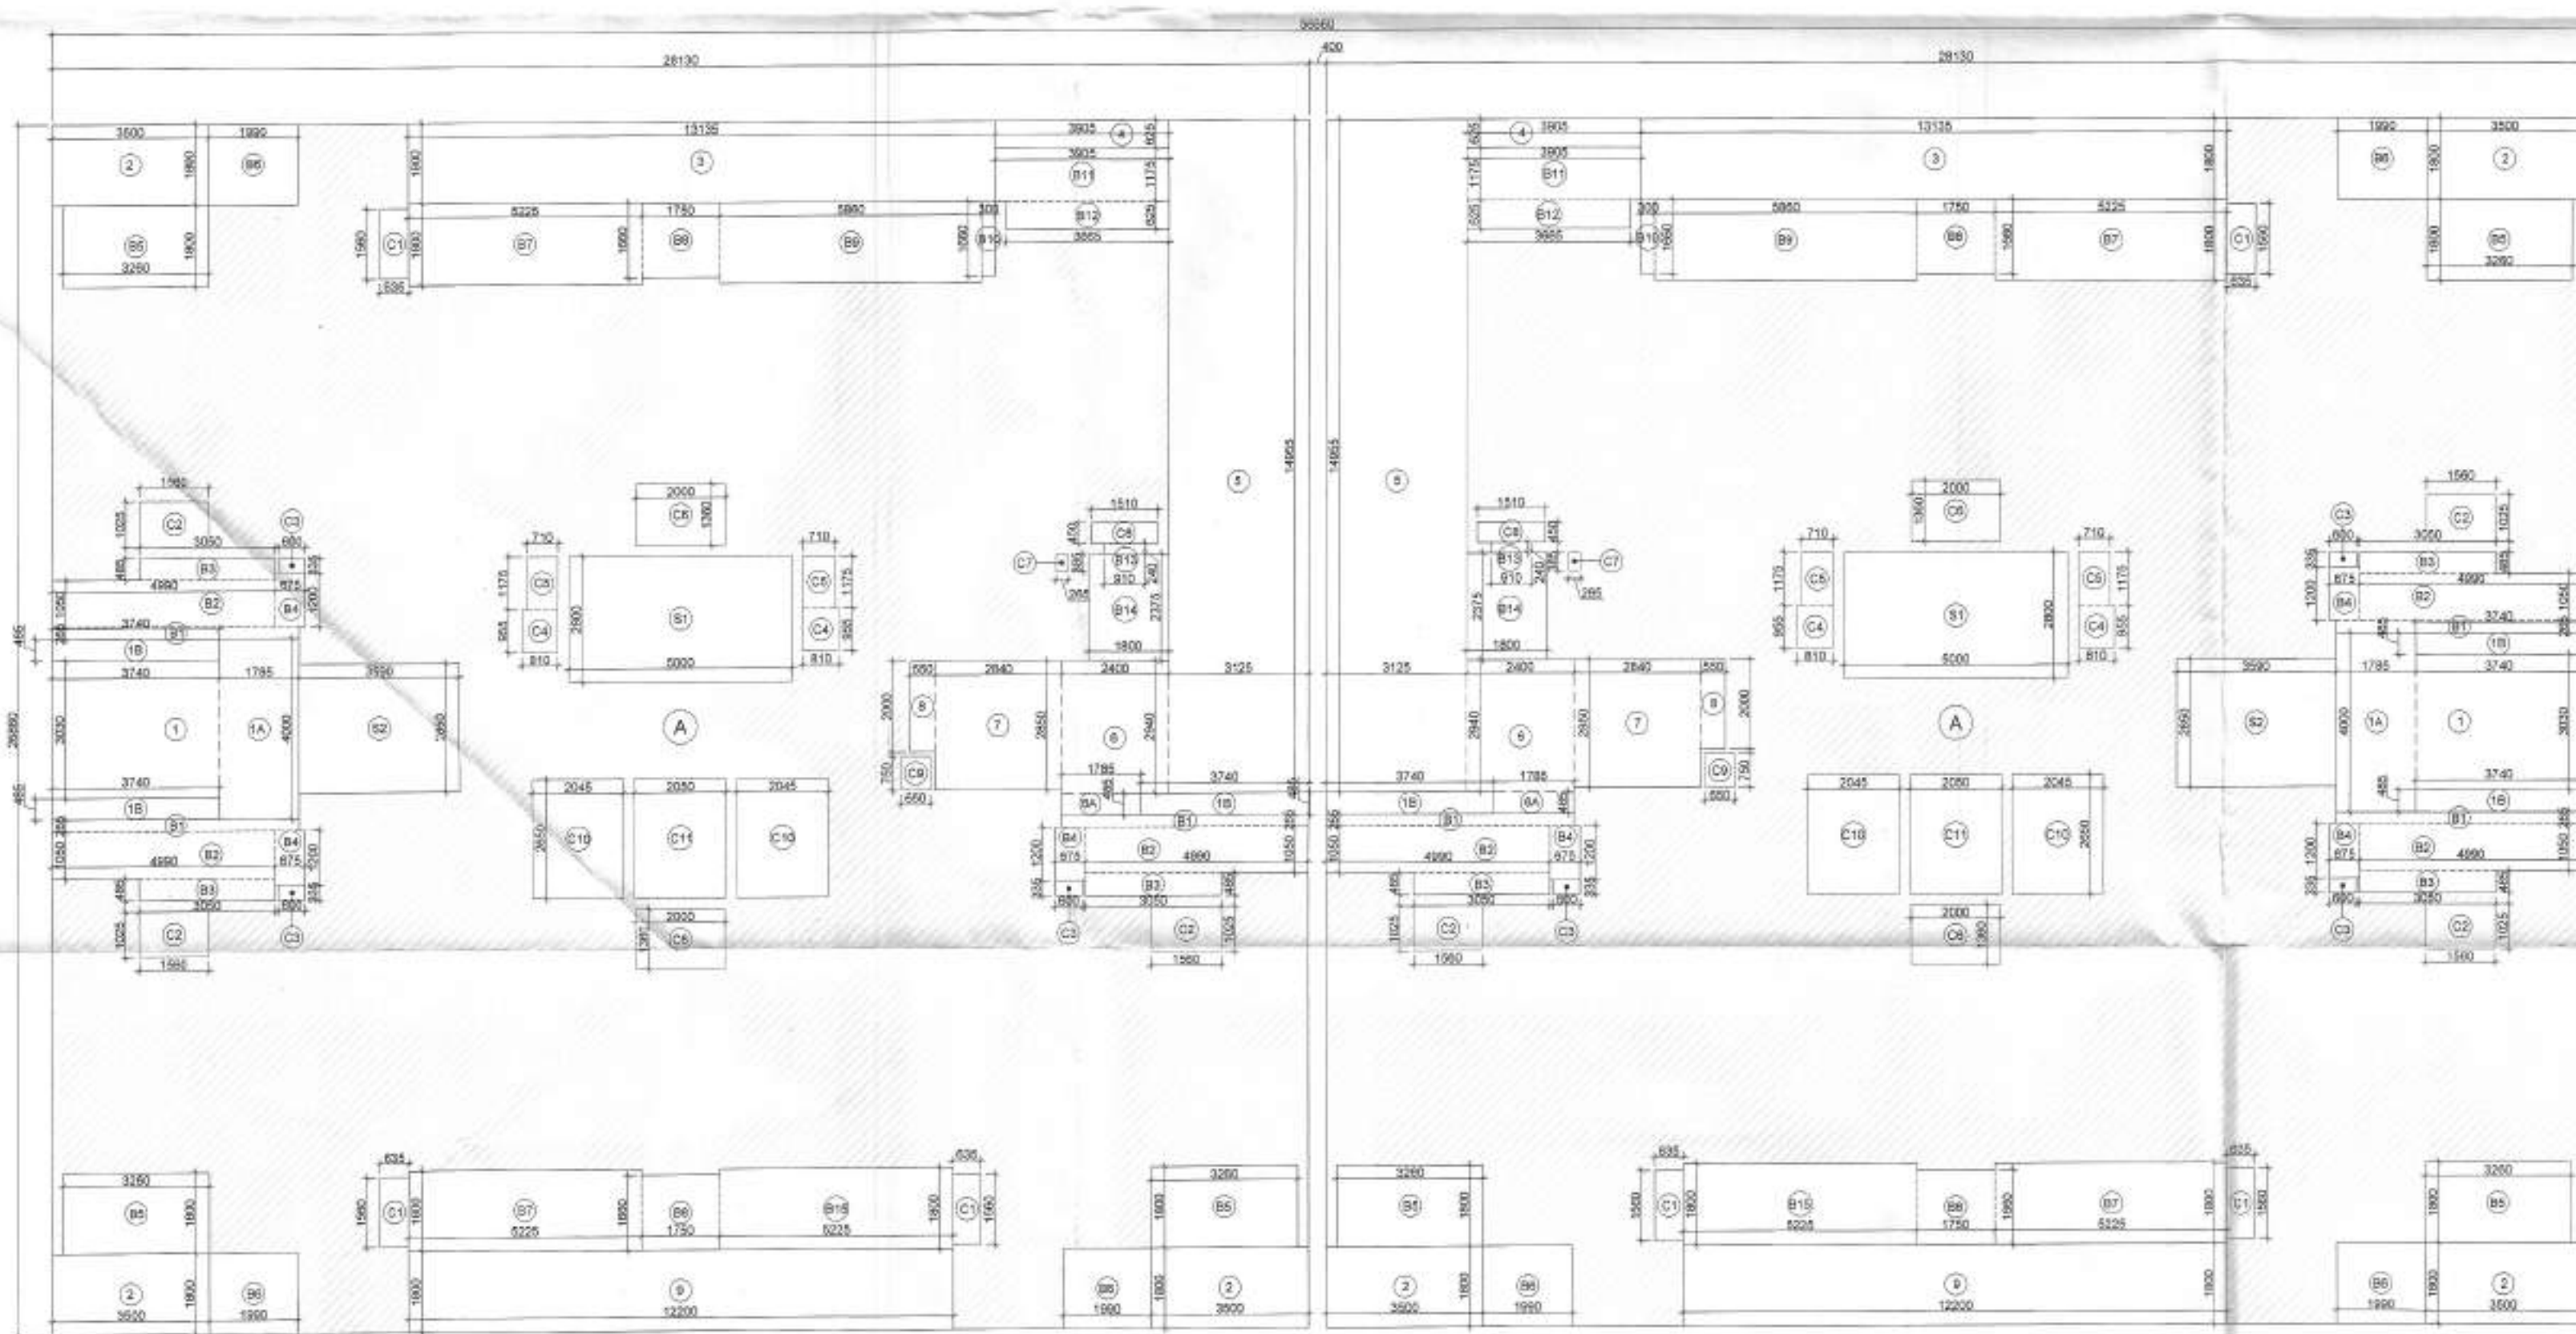

(TOWER -I)

TYPICAL FLOOR AREA DIAGRAM
(3rd-5th, 7th, 9th, 11th-18th, & 20th-25th)
(BLOCK 05)

(TOWER -J)

AREA CALCULATION FOR TYPICAL FLOOR

ENVELOPE AREA

S.NO.	NOS.	FORMULA	LENGTH (L)	WIDTH (W)	WIDTH (W')	AREA	UNITS
A	2	L X W	28.130	26.880		1512.269	SQM.
TOTAL (A) =						1512.269	SQM.

BALCONY

B1	6	L X W	5.525	0.265		8.785	SQM.
B2	6	L X W	4.990	1.050		31.437	SQM.
B3	6	L X W	3.050	0.485		8.876	SQM.
B4	6	L X W	0.675	1.200		4.860	SQM.
B5	6	L X W	3.260	1.800		35.208	SQM.
B6	6	L X W	1.990	1.800		21.492	SQM.
B7	4	L X W	5.225	1.800		37.620	SQM.
B8	4	L X W	1.750	1.660		11.620	SQM.
B9	2	L X W	5.860	1.800		21.096	SQM.
B10	2	L X W	0.300	1.660		0.996	SQM.
B11	2	L X W	3.905	1.175		9.177	SQM.
B12	2	L X W	3.665	0.625		4.581	SQM.
B13	2	L X W	0.910	0.240		0.437	SQM.
B14	2	L X W	1.800	2.375		8.550	SQM.
B15	2	L X W	5.225	1.800		18.810	SQM.
1B	6	L X W	3.740	0.485		10.883	SQM.
TOTAL (B) =						234.427	SQM.


CUT OUT / DEDUCTION AREA

1	2	L X W	3.740	3.030		22.664	SQM.
1A	2	L X W	1.785	4.000		14.280	SQM.
2	6	L X W	3.500	1.800		37.800	SQM.
3	2	L X W	13.135	1.800		47.286	SQM.
4	2	L X W	3.905	0.625		4.881	SQM.
5	2	L X W	3.125	14.955		93.469	SQM.
6	2	L X W	2.400	2.940		14.112	SQM.
6A	2	L X W	1.785	0.485		1.731	SQM.
7	2	L X W	2.840	2.850		16.188	SQM.
8	2	L X W	0.550	2.000		2.200	SQM.
9	2	L X W	12.200	1.800		43.920	SQM.
C1	6	L X W	0.635	1.560		5.944	SQM.
C2	6	L X W	1.560	1.025		9.594	SQM.
C3	6	L X W	0.600	0.335		1.206	SQM.
C4	4	L X W	0.810	0.955		3.094	SQM.
C5	4	L X W	0.710	1.175		3.337	SQM.
C6	4	L X W	2.000	1.360		10.880	SQM.
C7	2	L X W	0.265	0.385		0.204	SQM.
C8	2	L X W	1.510	0.450		1.359	SQM.
C9	2	L X W	0.650	0.750		0.975	SQM.
C10	4	L X W	2.045	2.650		21.677	SQM.
C11	2	L X W	2.050	2.650		10.865	SQM.
TOTAL (C) =						367.667	SQM.

NON FAR AREA

S1	2	L X W	5.000	2.800		28.000	SQM.
S2	2	L X W	3.590	2.850		20.463	SQM.
TOTAL (D) =						48.463	SQM.

TOTAL FAR AREA (A-(B+C+D))						861.712	SQM.
TOTAL COVERED AREA = (A-(B+C))						910.175	SQM.
TOTAL BUILT UP AREA (A-C)						1144.602	SQM.

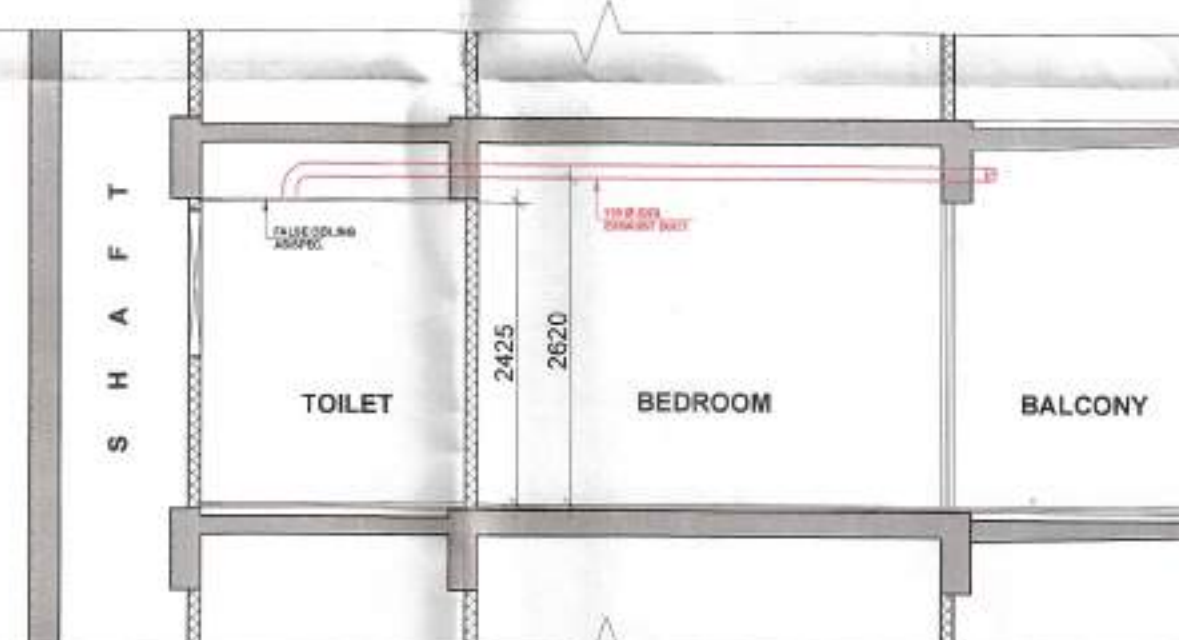

TYPICAL SECTION FOR TOILET VENTILATION

This is a "PROVISIONAL BUILDING PLAN" approved only for the purpose of inviting objections from the general public.

DDT/NT MEMBER BPAC
S.T.P. (H) Chairman B.P.A.C.
S.T.P. (G) Member B.P.A.C.
S.T.P. (H) Chairman B.P.A.C.

Consultant Architect
ATP(HQ)

AD. PA. J.P. R. P. J.D(HQ)

Checked and found ok for Public Health (Internal) Service only subject to comments in forwarding letter No. 15/30 dated 24/01/24

Superintending Engineer (HQ) for Chief Engineer-I HSP, Panchkula

TYPE	WIDTH	HEIGHT	ALL	UNIT	FIRE RATING
ST	150	2400	00	2400	
ST	1000	2400	00	2400	
DM1	1075	1650/1650	00	2400	
DM2	2800	2400	00	2400	
DM3	8070	2400	00	2400	
GL1	6660	2400	00	2400	
GL2	900	2200	100	2400	
GL3	2100	1200	00	2400	
GL4	1800	2400	00	2400	
GL5	1750	2400	00	2400	
GL6	1500	1200	00	2400	
GL7	1500	1200	00	2400	
