


Checked and found ok for Public Health
Services only subject to comments in
forwarded letter No. 26/10/11, 26/11/12
Superintending Engineer (R2)
HUDA, Hyderabad

STP (G)
STP (R2)
Chairman B.P.C.
PA
ATP

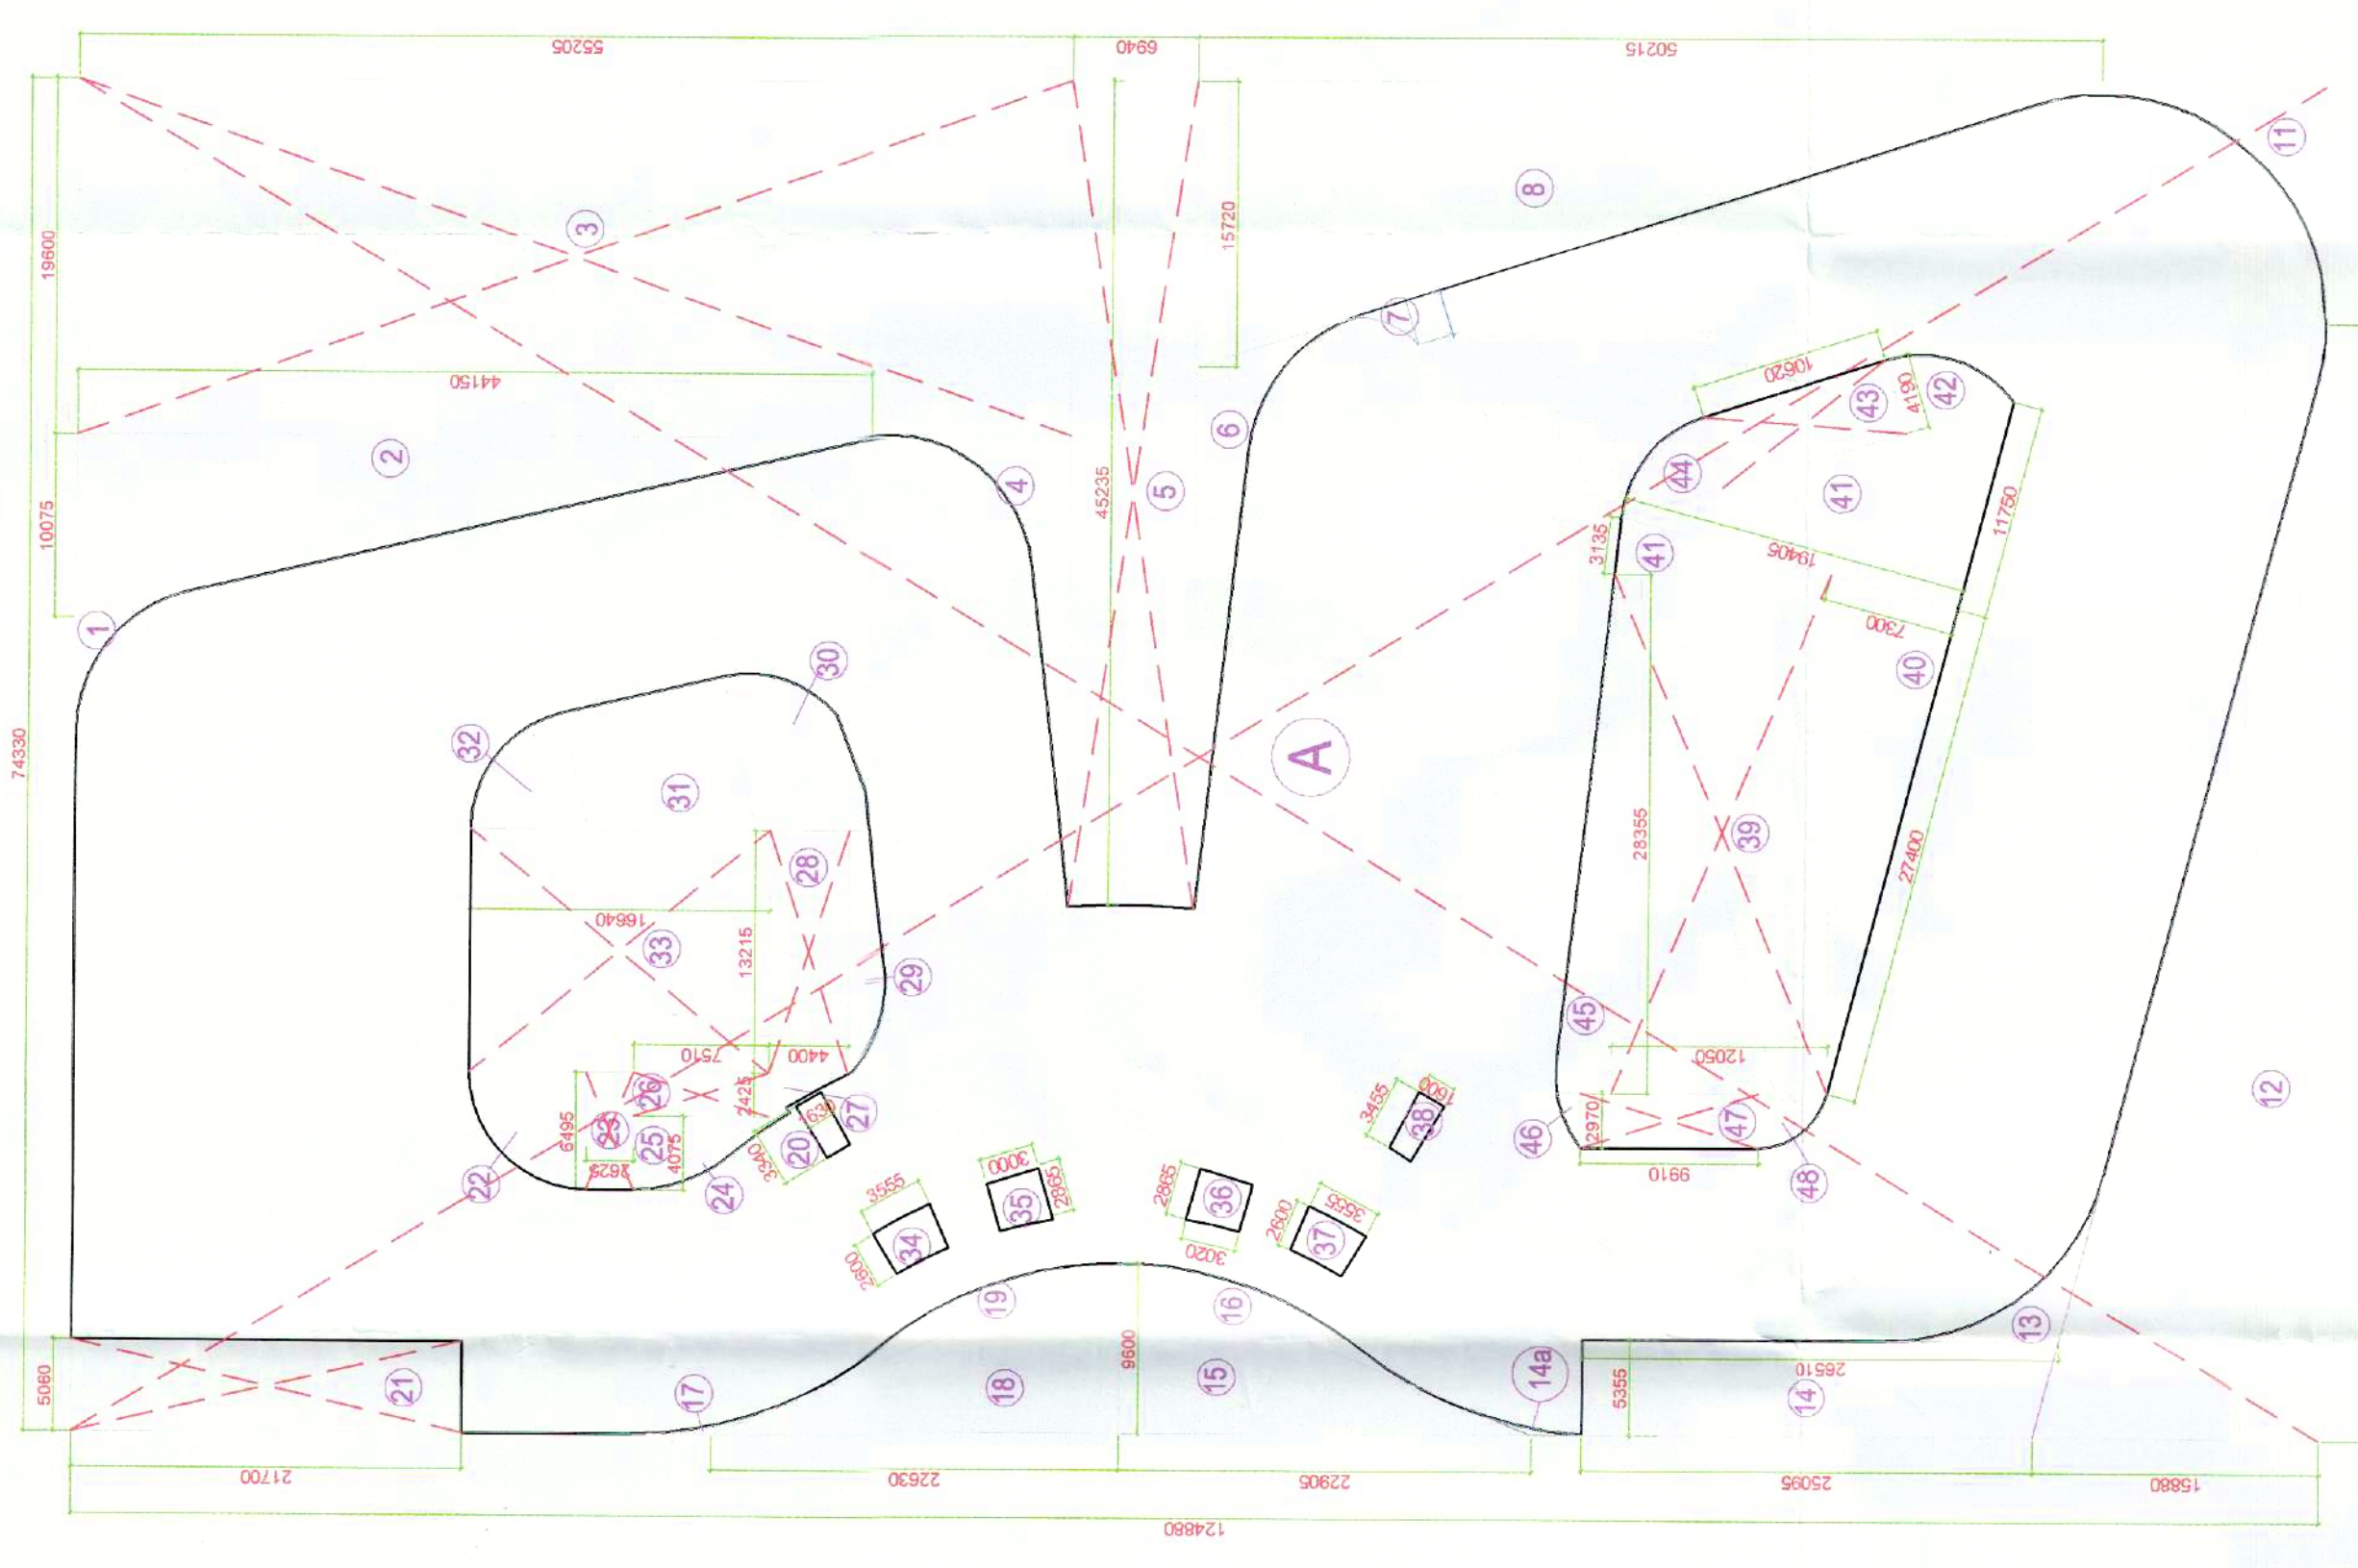

1st FLOOR AREA DETAIL PLAN

FIRST FLOOR AREA DETAIL
(A)-
(1-2+3+4+5+6+7+8+9+10+11+12+13+14+15+16+17+18+18+18+19+20+21+22+23+24+25+26+27+28+29+30+31+32+33+34+35+36+37+38+39+40+41+42+43+44+45+46+47+48)

Area	Length	Width	Area in SQM
A	74.330	124.880	9282.380
DEDUCTIONS			
1	0.50	10.075	44.150
2	55.205	19.600	1082.018
3	45.235	6.940	313.931
4	60.040		