

Checked and found ok for Public Health
Engineering Services only subject to comments
On 3/1/12
Superintending Engineer (H)
Muzim Panchikula


For
Chairman B.P.C.
Muzim Panchikula
3/1/12
ATP

- 1 100 DIA. SWP
- 2 100 DIA. SVP
- 3 75 DIA. ASP
- 4 150 DIA. RWP
- 5 DWS RISER
- 6 FWS RISER
- 7 DWS SUPPLY
- 8 FWS DIA. SVP




SIXTH FLOOR PLAN

SEVENTH TO TENTH FLOOR PLAN

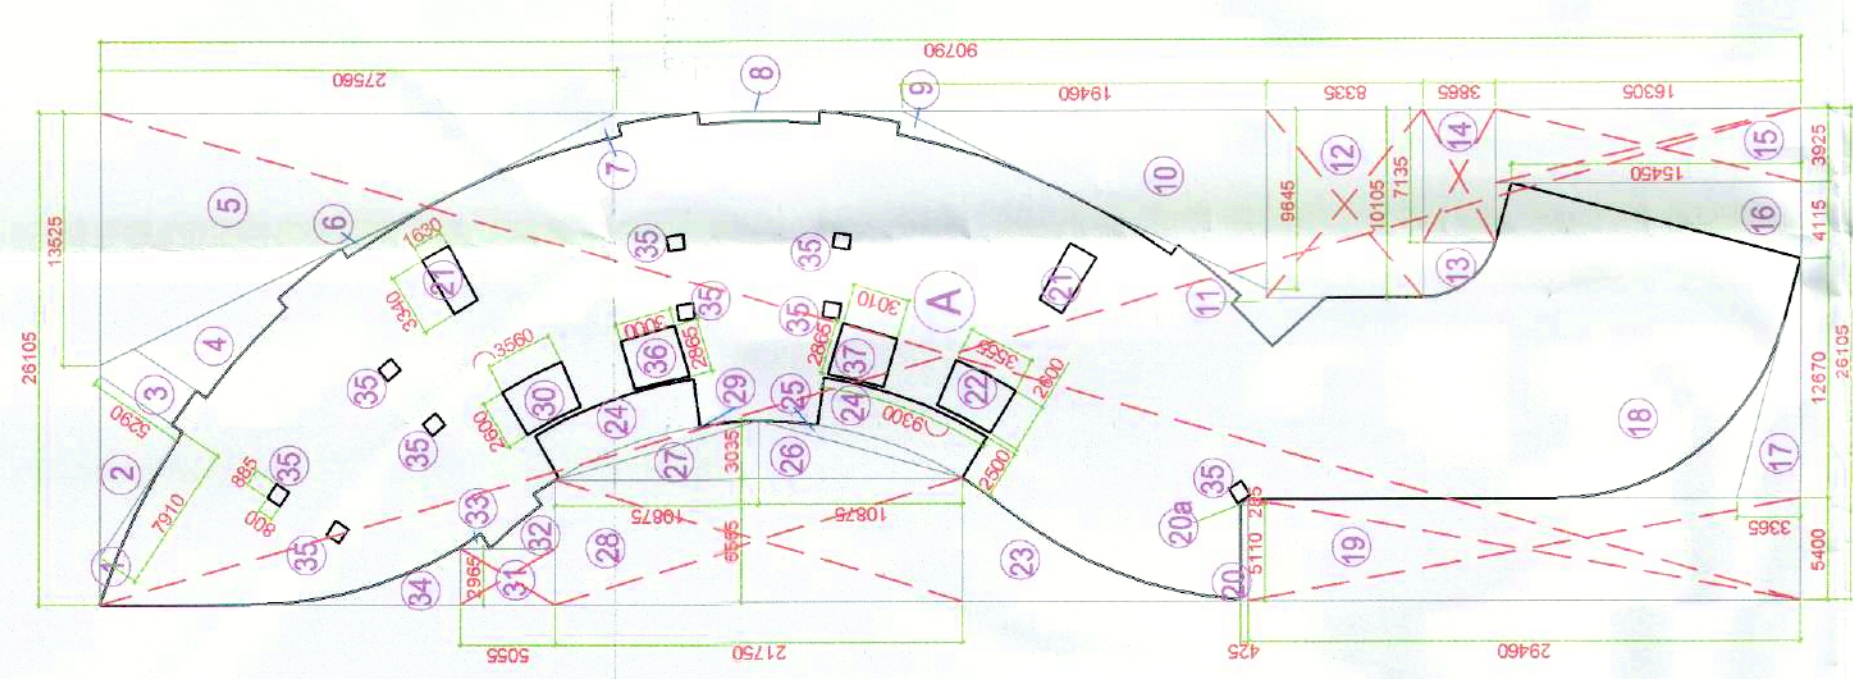

7th TO 10 th FLOOR
AREA DETAIL PLAN

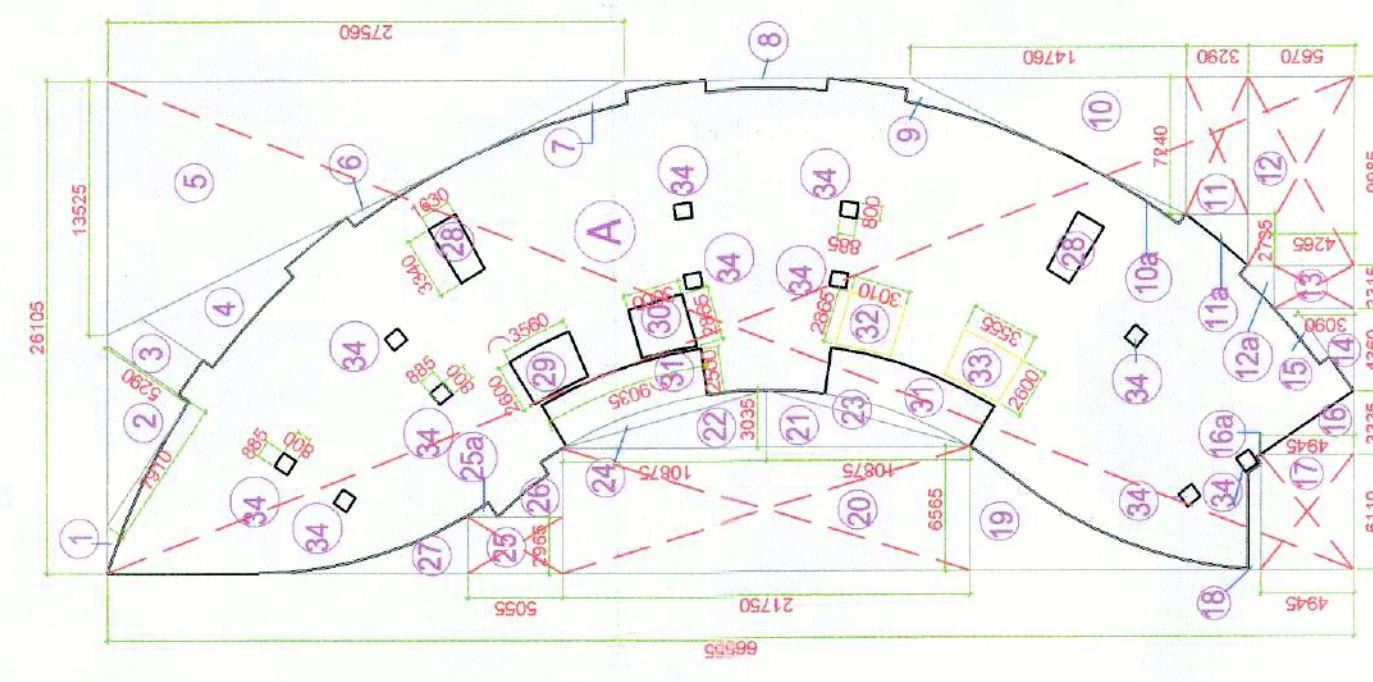

6th FLOOR
AREA DETAIL PLAN

SIXTH FLOOR AREA DETAIL				
(A) [1+2+3+4+5+6+7+8+9+10+11+12+13+14+15+16+17+18+19 20+21+22+23+24+25+26+27+28+29+30+31+32+33+34+35+36+37				
A	LENGTH	WIDTH	AREA IN SQ.M	
TOTAL	66.550	26.310	1750.931	
DEDUCTIONS				
1			3.163	
2	0.50	7.910	5.290	20.922
3			10.083	
4			22.473	10.853
5	0.50	13.925	27.860	186.375
6			1.404	
7			5.232	
8			3.609	
9			5.214	
10	0.50	9.645	19.800	1.432
11			9.337	
12	10.105	8.335	84.225	
13			8.493	
14	7.135	3.885	27.577	
15	16.305	3.925	63.997	
16	0.50	4.265	2.315	9.923
17	0.50	12.670	3.165	21.317
18			17.695	
19	29.460	5.400	159.084	
20	5.110	0.425	2.172	
20a	0.50	0.285	0.425	0.084
21	2.081	0.550	1.144	3.742
22	2.600	3.535	9.243	
23			35.135	
24	2.00	9.300	25.500	
25	0.50	10.875	5.870	
26	0.50	10.875	5.870	
27	0.50	10.875	5.870	
28	21.750	6.565	142.789	
29			5.870	
30	5.055	2.965	14.988	
31	9.035	2.500	22.588	
32			0.640	
33			0.640	
34			10.960	
35	9	0.800	0.885	6.372
36	3.000	2.865	8.595	
37	3.010	2.855	8.624	
TOTAL			1146.979	
COVERED AREA ON SIXTH FLOOR				
1750.93	-	1146.93		603.981
AREA IN SQ.M				

SEVENTH FLOOR AREA DETAIL				
(A) [1+2+3+4+5+6+7+8+9+10+11+12+13+14+15+16+17+18+19 20+21+22+23+24+25+26+27+28+29+30+31+32+33+34+35+36+37				
A	LENGTH	WIDTH	AREA IN SQ.M	
TOTAL	66.550	26.310	1750.931	
DEDUCTIONS				
1			3.163	
2	0.50	7.910	5.290	20.922
3			10.083	
4			22.473	10.853
5	0.50	13.925	27.860	186.375
6			1.404	
7			5.232	
8			3.609	
9			5.214	
10	0.50	7.240	14.760	1.432
10a			2.734	
11	7.240	3.290	23.820	
11a	0.50	3.290	2.735	4.499
12			9.885	5.670
13			4.265	2.315
14	0.50	4.360	3.690	6.736
15			3.335	4.945
16	0.50	3.335	4.945	0.084
17			6.110	4.945
18			3.142	
19			35.135	
20	6.565	21.750	142.789	
21	0.50	10.875	3.035	16.503
22	0.50	10.875	3.035	16.503
23			5.804	
24			5.804	
25			17.953	
25a			0.640	
26			5.917	
27			5.917	
28	3.340	1.630	5.444	
29	3.560	2.600	9.256	
30	3.000	2.865	8.595	
31	9.035	2.500	22.588	
32	3.010	2.865	8.624	
33	3.010	2.855	8.624	
34	9.00	0.885	0.800	6.372
TOTAL			790.470	
COVERED AREA ON SEVENTH FLOOR				
1750.93	-	790.47		960.460
AREA IN SQ.M				

SCHEDULE OF OPENINGS :-		
S/N	TYPE/OPENINGS	SILL/LINTEL LOCATIONS
DOORS		
1	D1	10000/2100 - 2100 - Reception
2	D1a	2000/2100 - 2100 - Reception
3	D2	1000/2100 - 2100 - Toilet
4	D3	400/2100 - 2100 - Toilet
5	D4	750/2100 - 2100 - W.C.
WINDOWS		
1	WT	810/2100 - 1680 - Other
2	WTa	720/2100 - 1680 - Other
3	WTb	2400/2100 - 750 - Other
4	WTc	2400/2100 - 750 - Other
5	Wd	2100/1680 - 750 - Service Core 1
6	Wb	1600/1680 - 750 - Service Core 2
7	Wc	900/1680 - 750 - Service Core 3
8	Wd	1600/1680 - 750 - Service Core 4
9	Wb	900/1680 - 750 - Service Core 5
10	Wc	1600/1680 - 750 - Service Core 6
11	Wd	900/1680 - 750 - Service Core 7
12	Wb	1600/1680 - 750 - Service Core 8
13	Wc	900/1680 - 750 - Service Core 9
14	Wd	1600/1680 - 750 - Service Core 10
15	Wb	900/1680 - 750 - Service Core 11
16	Wc	1600/1680 - 750 - Service Core 12
17	Wd	900/1680 - 750 - Service Core 13
18	Wb	1600/1680 - 750 - Service Core 14
19	Wc	900/1680 - 750 - Service Core 15
20	Wd	1600/1680 - 750 - Service Core 16
21	Wb	900/1680 - 750 - Service Core 17
22	Wc	1600/1680 - 750 - Service Core 18
23	Wd	900/1680 - 750 - Service Core 19
24	Wb	1600/1680 - 750 - Service Core 20
25	Wc	900/1680 - 750 - Service Core 21
149	Wd	900/1680 - 750 - Service Core 145
150	Wb	1600/1680 - 750 - Service Core 146
151	Wc	900/1680 - 750 - Service Core 147
152	Wd	1600/1680 - 750 - Service Core 148
153	Wb	900/1680 - 750 - Service Core 149
154	Wc	1600/1680 - 750 - Service Core 150
155	Wd	900/1680 - 750 - Service Core 151
156	Wb	1600/1680 - 750 - Service Core 152
157	Wc	900/1680 - 750 - Service Core 153
158	Wd	1600/1680 - 750 - Service Core 154
159	Wb	900/1680 - 750 - Service Core 155
160	Wc	1600/1680 - 750 - Service Core 156
161	Wd	900/1680 - 750 - Service Core 157
162	Wb	1600/1680 - 750 - Service Core 158
163	Wc	900/1680 - 750 - Service Core 159
164	Wd	1600/1680 - 750 - Service Core 160
165	Wb	900/16