




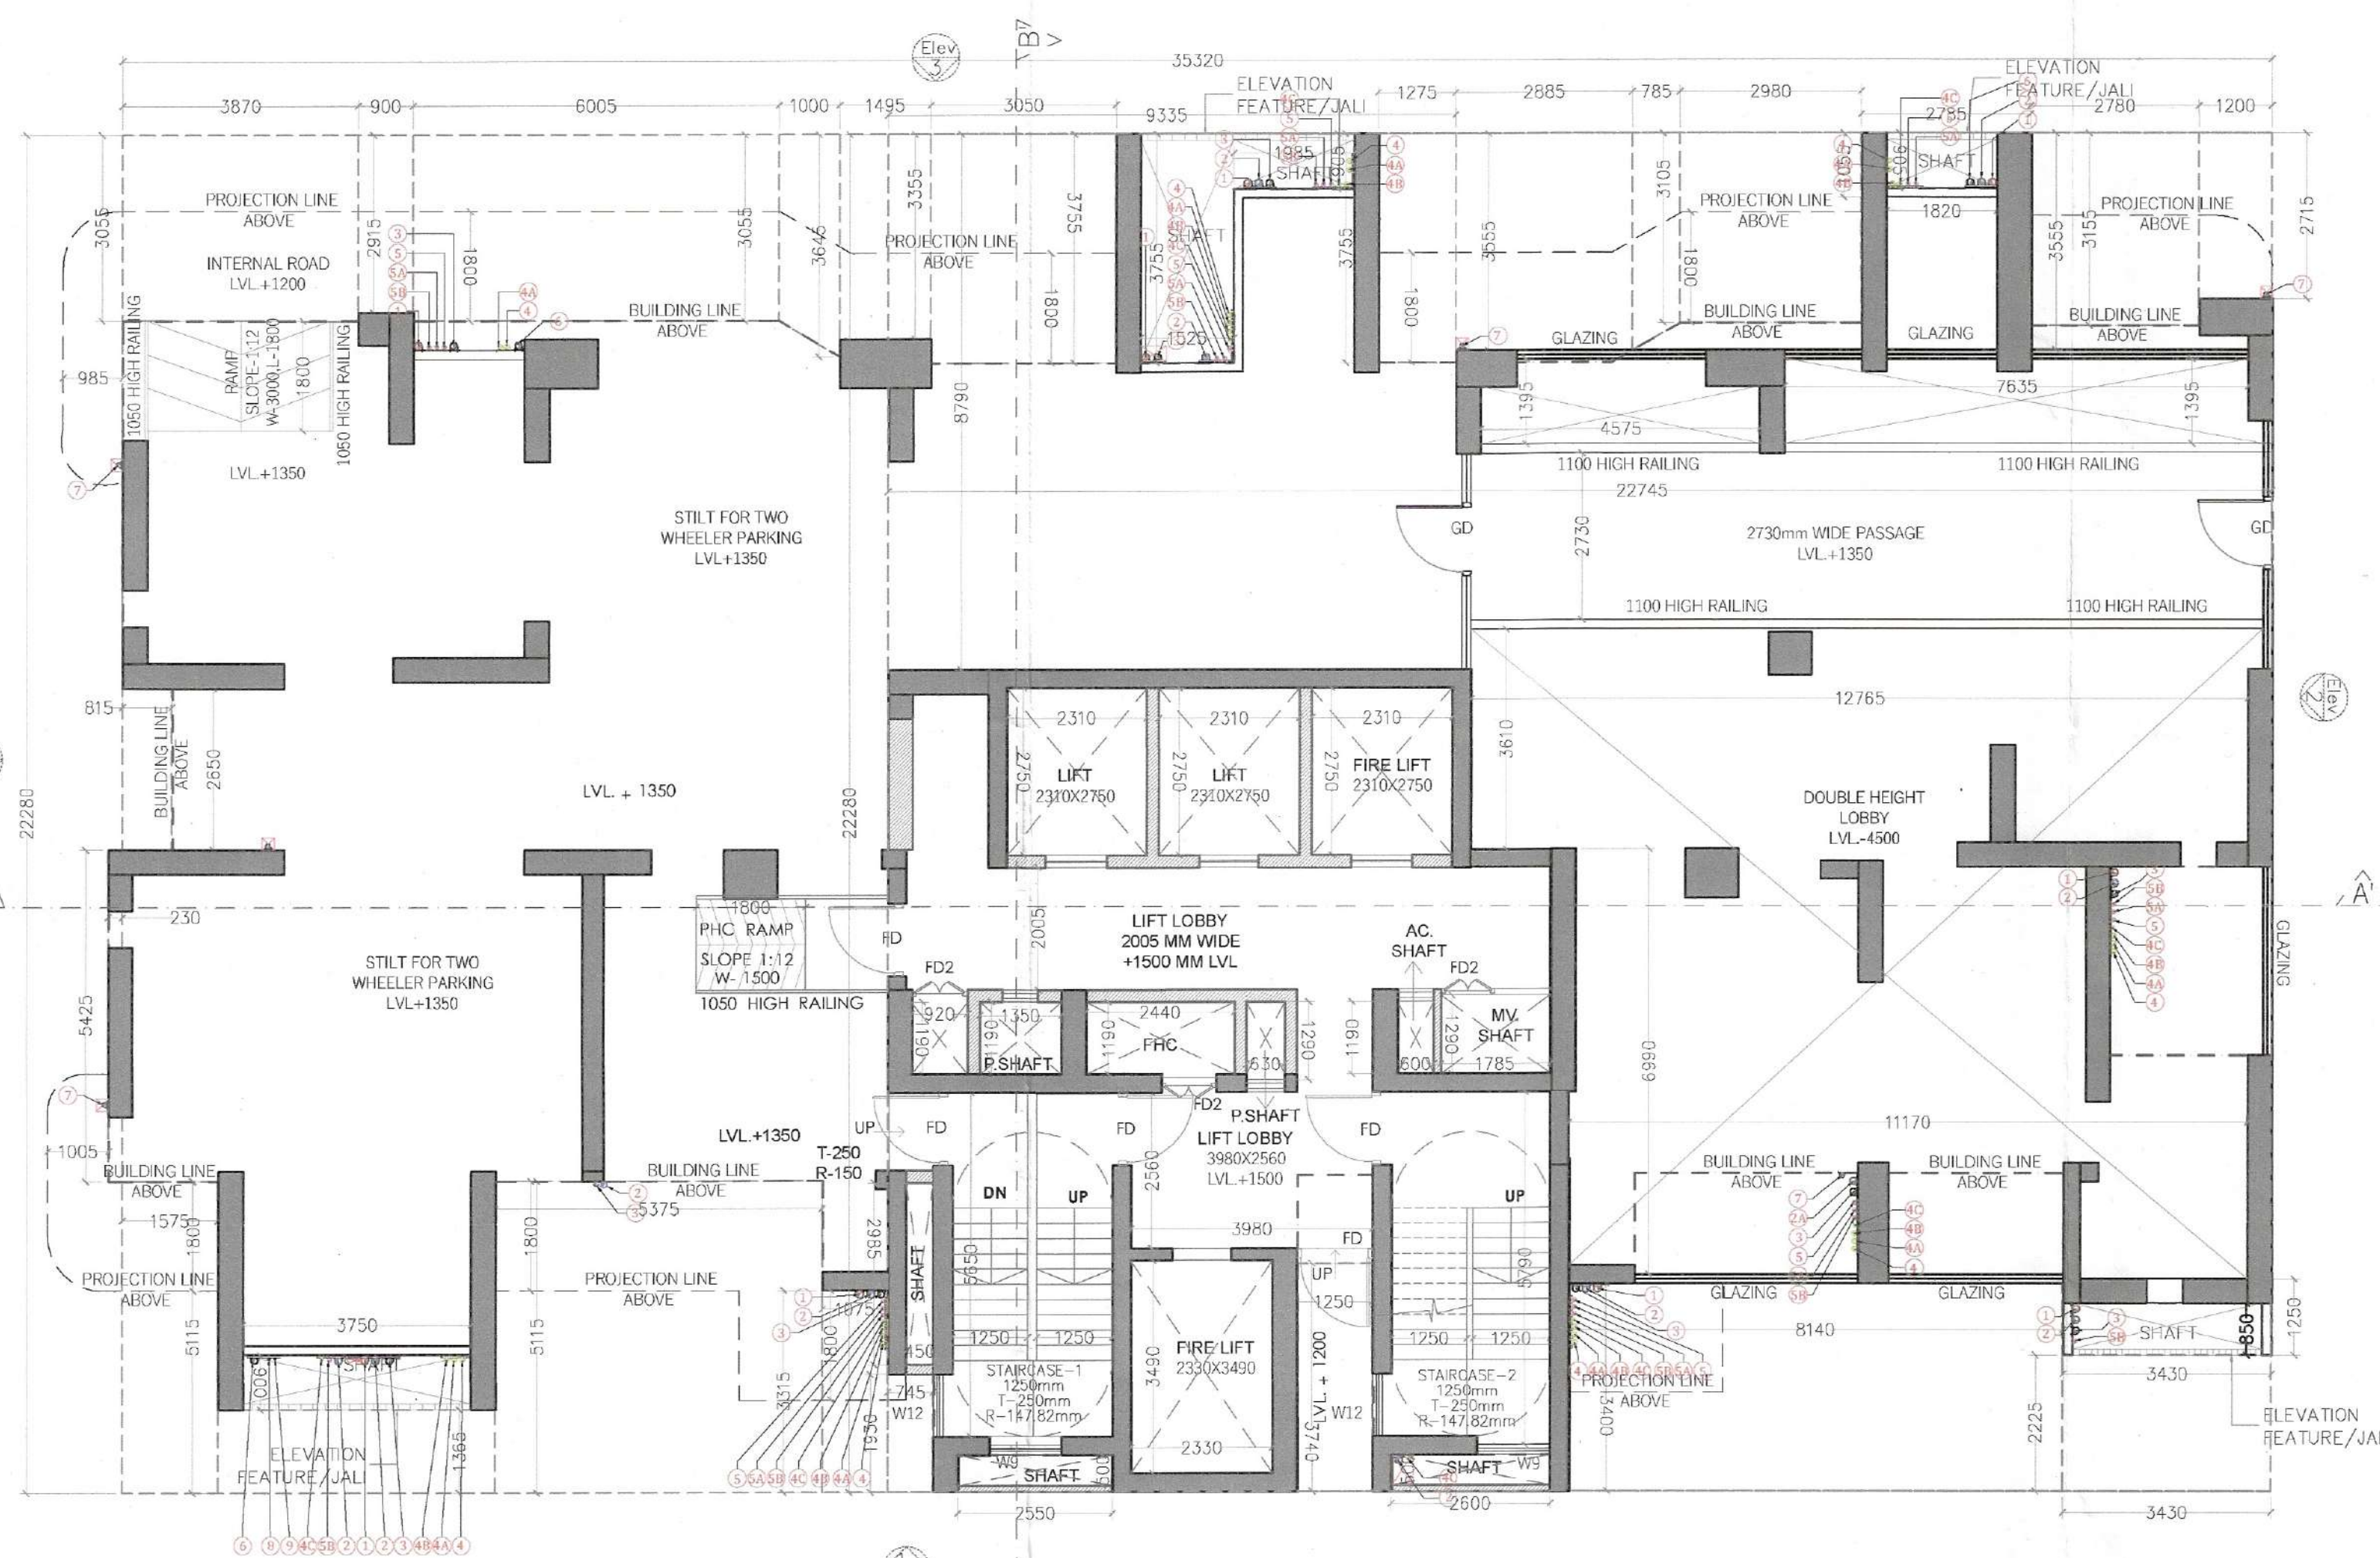

STILT FLOOR PLAN

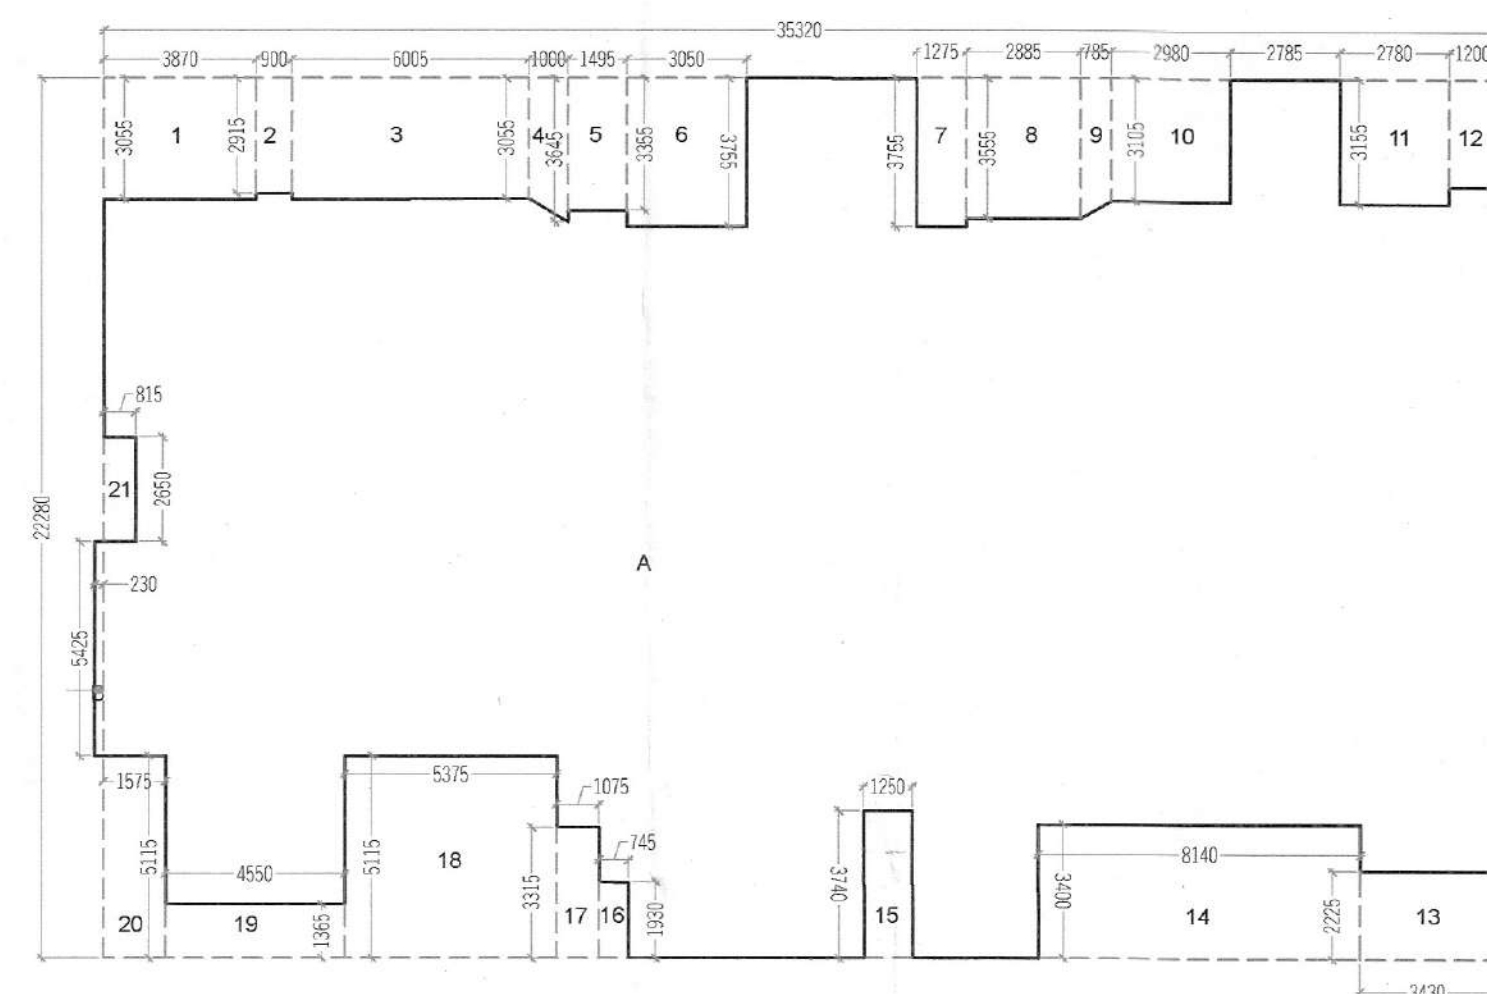

GROUND FLOOR AREA DIAGRAM

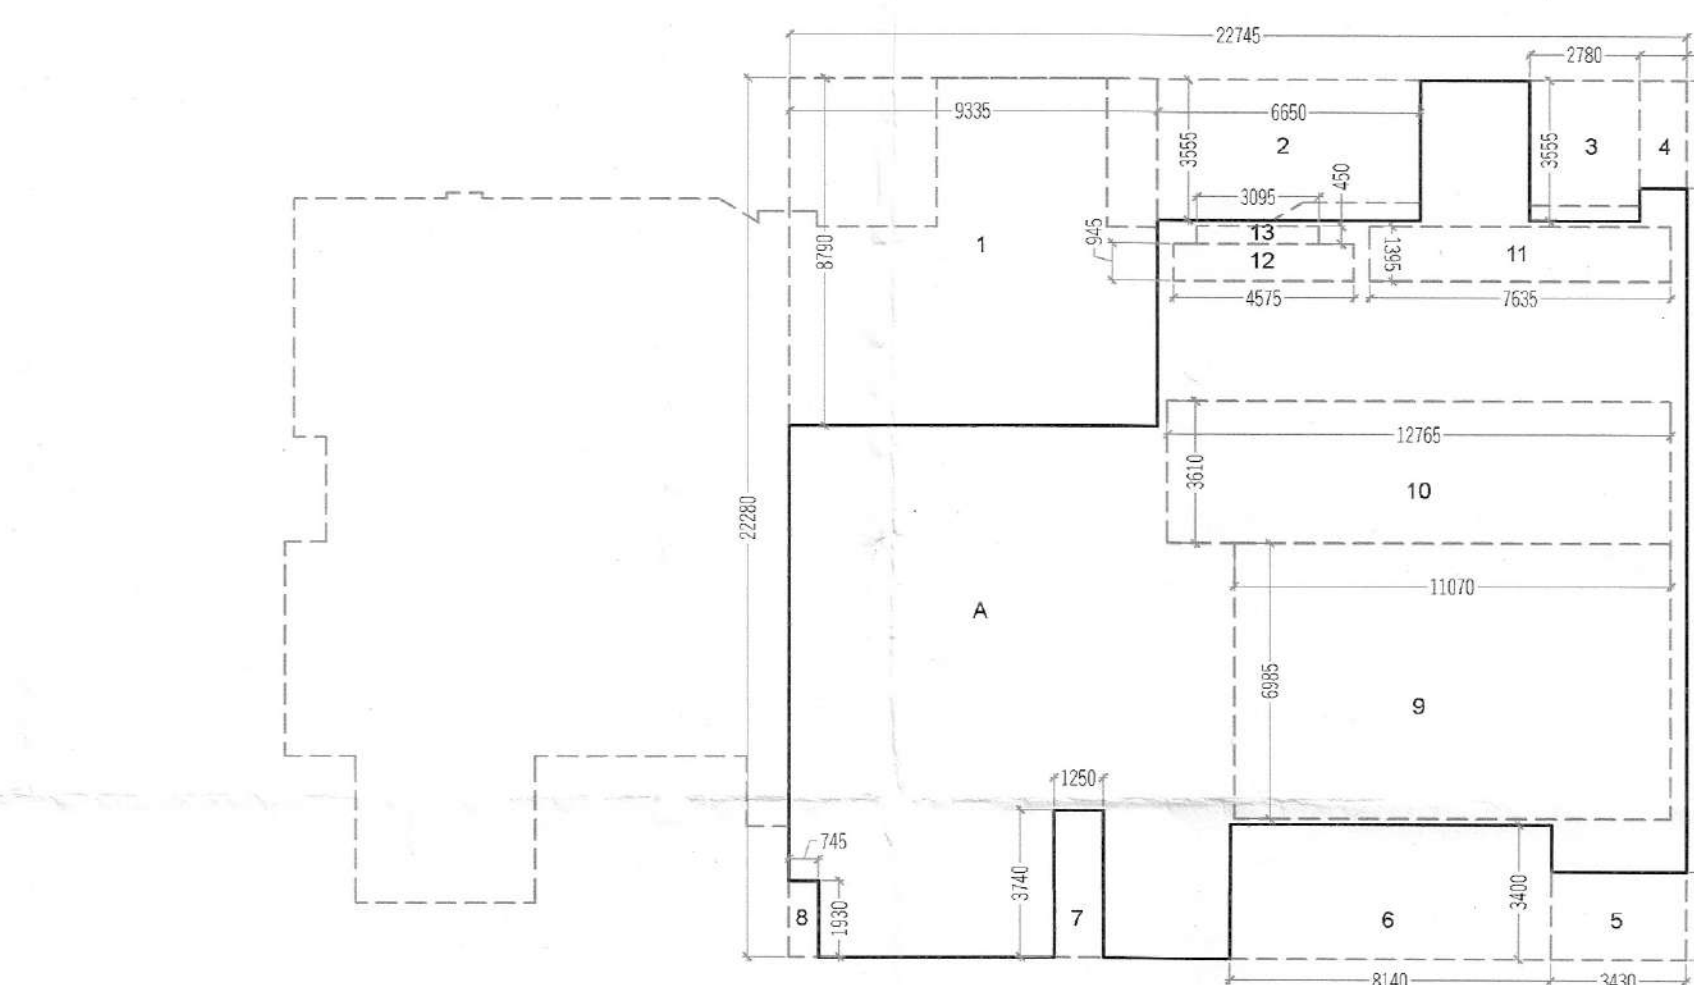

GROUND FLOOR F.A.R. AREA DIAGRAM

TOTAL F.A.R. AREA			
FLOOR TITLE	NOS.	TYPICAL FL.	TOTAL FAR
GROUND FL.	1	206.729	206.729
TYPICAL FL.	38	489.728	18609.664
REFUGE FL.(15,24,33&42)	4	494.166	1976.664
TOTAL F.A.R.			20,793.057

TOTAL BUILT-UP AREA	
	AREA
TOTAL F.A.R.	20,793.057
AREA UNDER STILT	400.994
STAIRCASE AREA (29.663 X 42)	1,245.846
FIRE TOWER LIFT LOBBY AREA (5.965 X 42)	250.530
MUMTY AREA	139.731
REFUGE TERRACE AREA (FOUR FL.)	130.250
TOTAL BUILT UP AREA	22,960.409

DOOR SCHEDULE		
NO.	CIVIL OPENING	SILL LEVEL, LINTEL LVL.
FD1	1200 X 2400	+00 MM
FD2	900 X 2400	+00 MM
FD3	1200 X 2400	+00 MM
FD4	900 X 2400	+00 MM
FD5	750 X 2400	+00 MM
FD6	750 X 2400	+00 MM
FD7	600 X 2400	+00 MM
FD8	600 X 2400	+00 MM
WINDOW SCHEDULE		
NO.	CIVIL OPENING	SILL LEVEL, LINTEL LVL.
W1	1200 X 2700	+00 MM
W2	1200 X 2700	+00 MM
MUMTY AREA DIAGRAM

Checked and found ok for [Signature]
(Internal) Service only [Signature]
In forwarding letter No. 198416 dated 29/12/2024

Superintending Engineer (HQ)
for Chief Engineer-I
HSPV, Panchkula

GROUND COVERAGE AREA DETAIL					
S.N.O.	NO.	PREFIX	BREATH	LENGTH	AREA
A	1	1	35.320	22.280	786.930
B	1	1	0.230	5.425	1.248
TOTAL ADDITION					788.177
SUBTRACTIONS					
1	1	1	3.870	3.055	11.823
2	1	1	0.900	2.915	2.624
3	1	1	6.005	3.055	18.345
4	1	1	(3.055+3.645)/2	1.000	3.350
5	1	1	1.495	3.355	5.016
6	1	1	3.050	3.755	11.453
7	1	1	1.275	3.755	4.788
8	1	1	2.885	3.555	10.256
9	1	1	(3.555+3.105)/2	0.785	2.614
10	1	1	2.980	3.105	9.253
11	1	1	2.780	3.155	8.771
12	1	1	1.200	2.715	3.258
13	1	1	3.430	2.225	7.632
14	1	1	8.140	3.400	27.676
15	1	1	1.250	3.740	4.675
16	1	1	0.745	1.930	1.438
17	1	1	1.075	3.315	3.564
18	1	1	5.375	5.115	27.493
19	1	1	4.550	1.365	6.211
20	1	1	1.575	5.115	8.056
21	1	1	0.815	2.650	2.160
SUBTRACTIONS					180.454
TOTAL GROUND COVERAGE					607.724

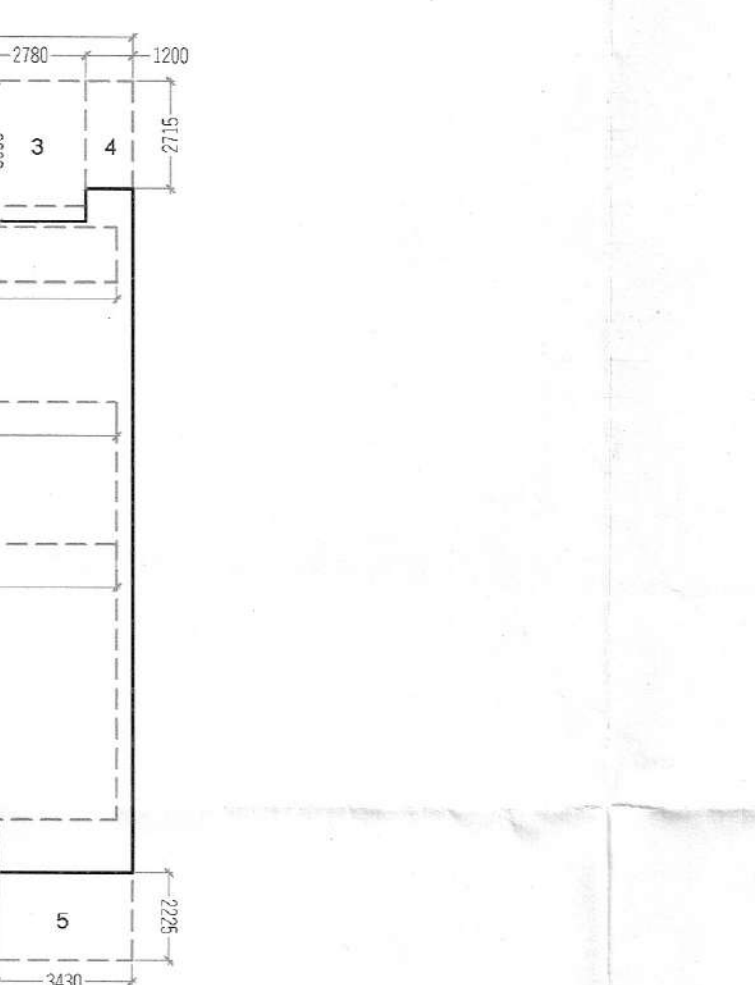

GROUND FLOOR F.A.R. AREA DETAIL					
S.N.O.	NO.	PREFIX	BREATH	LENGTH	AREA
A	1	1	22.745	22.280	506.759
TOTAL ADDITION					506.759
SUBTRACTIONS					
1	1	1	9.335	8.790	82.055
2	1	1	6.650	3.555	23.641
3	1	1	2.780	3.555	9.883
4	1	1	1.200	2.715	3.258
5	1	1	3.430	2.225	7.632
6	1	1	8.140	3.400	27.676
7	1	1	1.250	3.740	4.675
8	1	1	0.745	1.930	1.438
9	1	1	11.070	6.985	77.324
10	1	1	12.765	3.610	46.082
11	1	1	7.635	1.395	10.651
12	1	1	4.575	0.945	4.323
13	1	1	3.095	0.450	1.393
SUBTRACTIONS					300.029
TOTAL GROUND FLOOR F.A.R. AREA					206.729

STILT AREA					
S.N.O.	NO.	PREFIX	BREATH	LENGTH	AREA
A	1	1	7.930	2.950	23.394
B	1	1	10.430	10.535	109.880
C	1	1	0.750	8.610	6.458
TOTAL ADDITION					139.731
TOTAL STILT AREA					400.994